

PLAN SHOWING THE PROPOSED CONSTRUCTION OF R.C.C.ROOF COMMERCIAL (SHOP) BUILDING

AT T.S.NO:881/2, PATTa NO:56, ULAGAMPATTI MAIN ROAD, PONNAMARAVATHI WEST VILLAGE,

PONNAMARAVATHI TOWN PANCHAYAT, PONNAMARAVATHI TALUK, PUDUKKOTTAI DISTRICT.

AREA DETAILS:	SFT	SQM
SITE AREA	795.00	73.85
PROPOSED R.C.C.ROOF COMMERCIAL BUILDING		
GROUND FLOOR	528.00	49.04
FIRST FLOOR	528.00	49.04
Vacant Area	267.00	24.81


JOINERY DETAILS	FEET	METER
RS-ROLLING SHUTTER		
	8'0"X8'0"	2.44X2.44
D1-DOOR	3'0"X7'0"	0.91X2.13
W4-WINDOW	4'0"X4'0"	1.22X1.22

NOTE:-
1.ALL DIMENSIONS ARE IN METER,
2.ALL WINDOW SHUTTERS ARE OPENING OUTWARDS
3.ALL WASTE WATER UTILIZED FOR GARDEN
4.SOLAR WATER SYSTEM WILL BE PROVIDED
5.U-TRAP WILL BE PROVIDED IN SEPTIC TANK.


OWNER'S SIGN:

OWNER'S NAME:


Mr. S. KALYANASUNDARAM
S/O. Mr. SATHAIAH

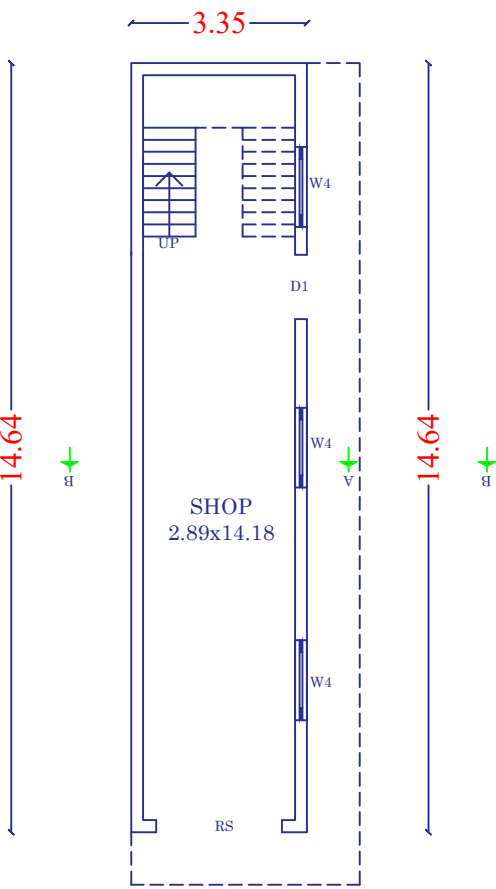


GROUND FLOOR PLAN
COMMERCIAL BUILDING

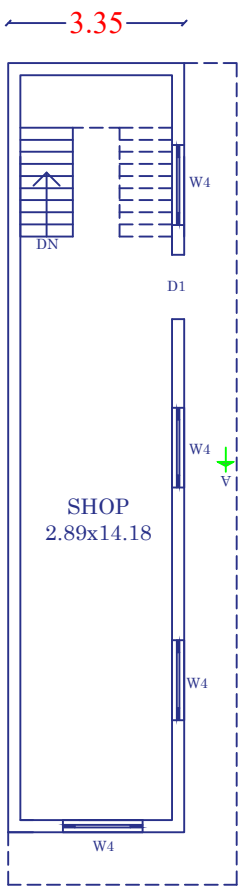


FIRST FLOOR PLAN
COMMERCIAL BUILDING

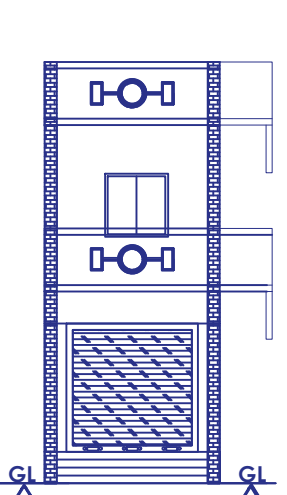


FRONT ELEVATION

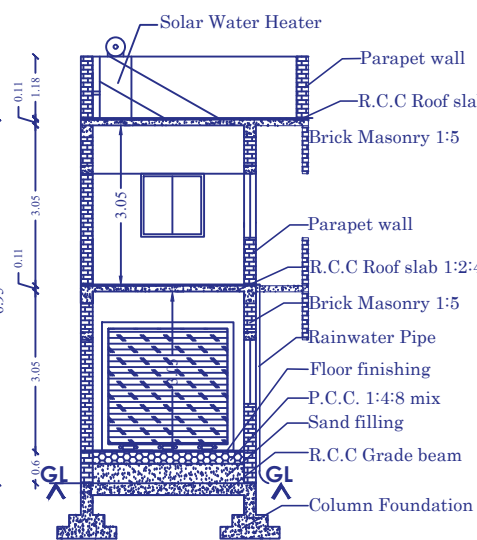


SECTION ON AB

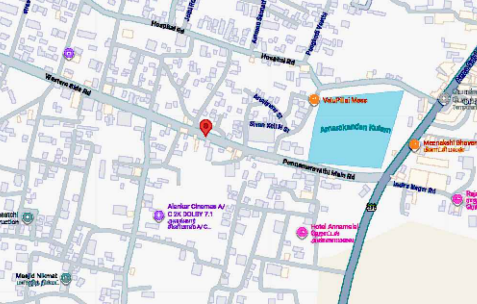


KEY PLAN - 10°16'36.4"N 78°32'15.0"E

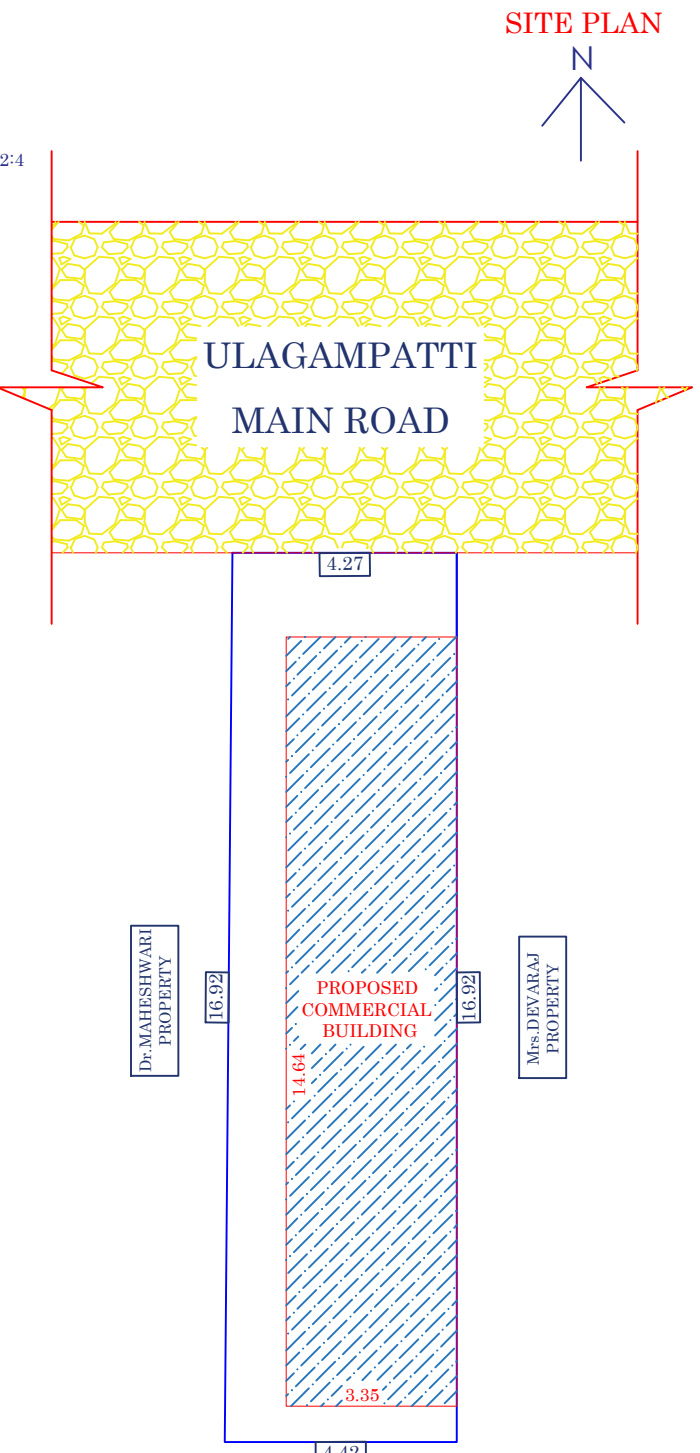


SITE PLAN

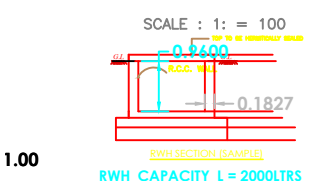


SCALE : 1: = 100
RWV SECTION (SAMPLE)
RWV_CAPACITY_L = 2000LTRS

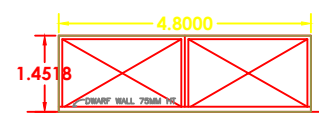


MAIN GATE

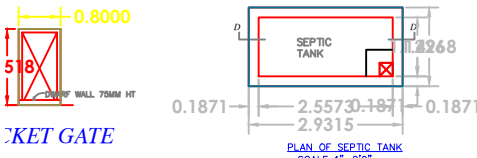


PLAN OF SEPTIC TANK
SCALE 1"=20"

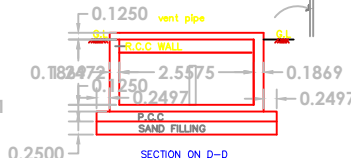

SECTION ON D-D

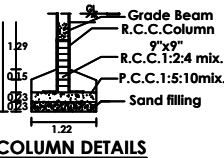

COLUMN DETAILS

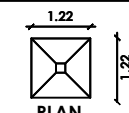

PLAN



SOLAR PANEL

Er. D.VIGNESH, D.C.E., B.E.,
CONSULTING ENGINEER,
REGISTERED ENGINEER GRADE III (RE)
Regn.No : DTCP/REIII/SVG/023/25

REGISTERED ENGINEER SIGN

SEYON CONSTRUCTIONS
No-3, First Floor, Santhi Complex,
Sempottal, Pudukkottai Main Road,
Ponnamaravathy - 622 407
Cell : 85262 45878 - 97896 25878
seyonconstructions2024@gmail.com