
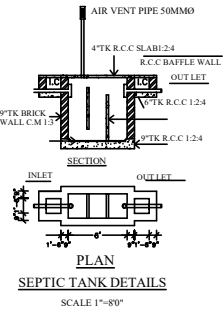
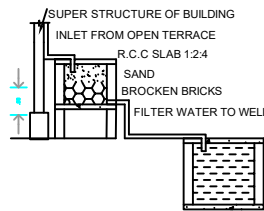
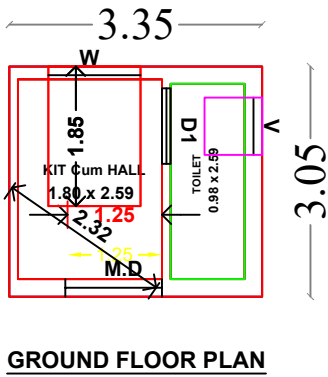
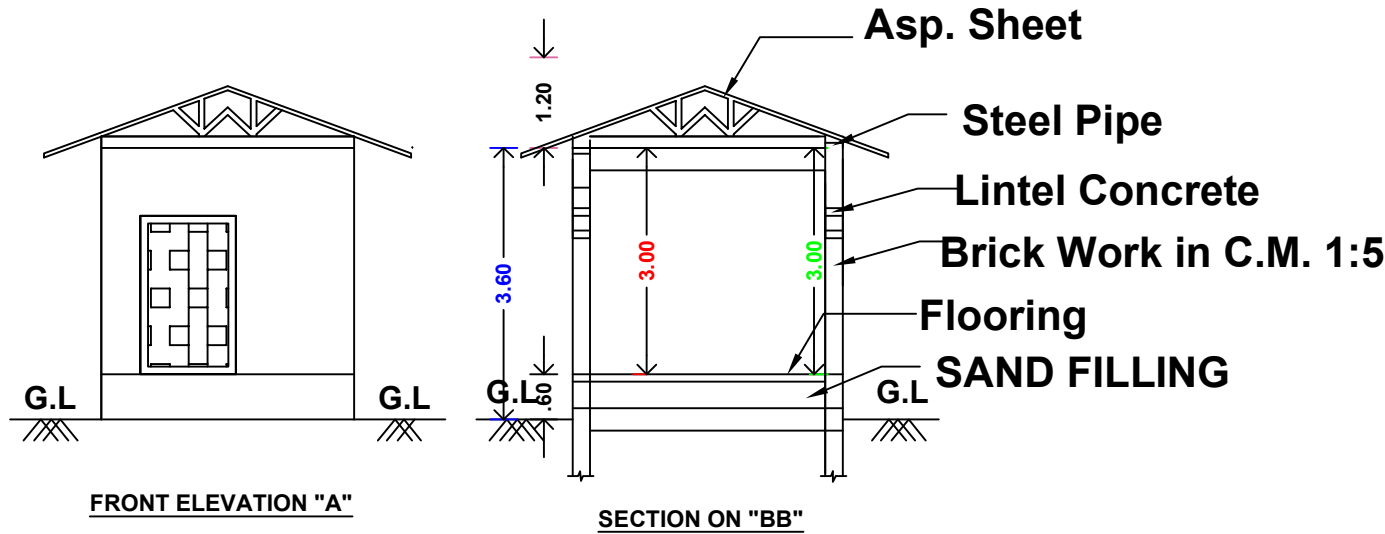


PLAN SHOWING THE PROPOSED CONSTRUCTION OF GROUND FLOOR ASBESTOS ROOF
RESIDENTIAL BUILDING IN S NO:158/6 AT T NAGAR, MANDAPAM TOWN
PANCHAYAT, RAMANATHAPURAM DISTRICT.
APPLICANT: 1)Mrs.SABANA, 2)Mr.ALUDHAI

S.NO	AREA (Sq.Mt)	AREA (Sq.Mt) (PATTA)	AREA (Sq.Ft) (DOC.)	AREA (Sq.Mt) (SUPER IMPOSED PLOT)
1	108.06	108.06	1163.25	108.06

BUILTUP AREA DETAILS:-

SL.NO	FLOOR DETAILS	(Sq.Mt)	(Sq.FT)	TOTAL (Sq.Mt)
(i)	Pro.Ground Floor	10.22	110.00	10.22
(ii)	OPEN SPACE	97.84	1053.25	97.84

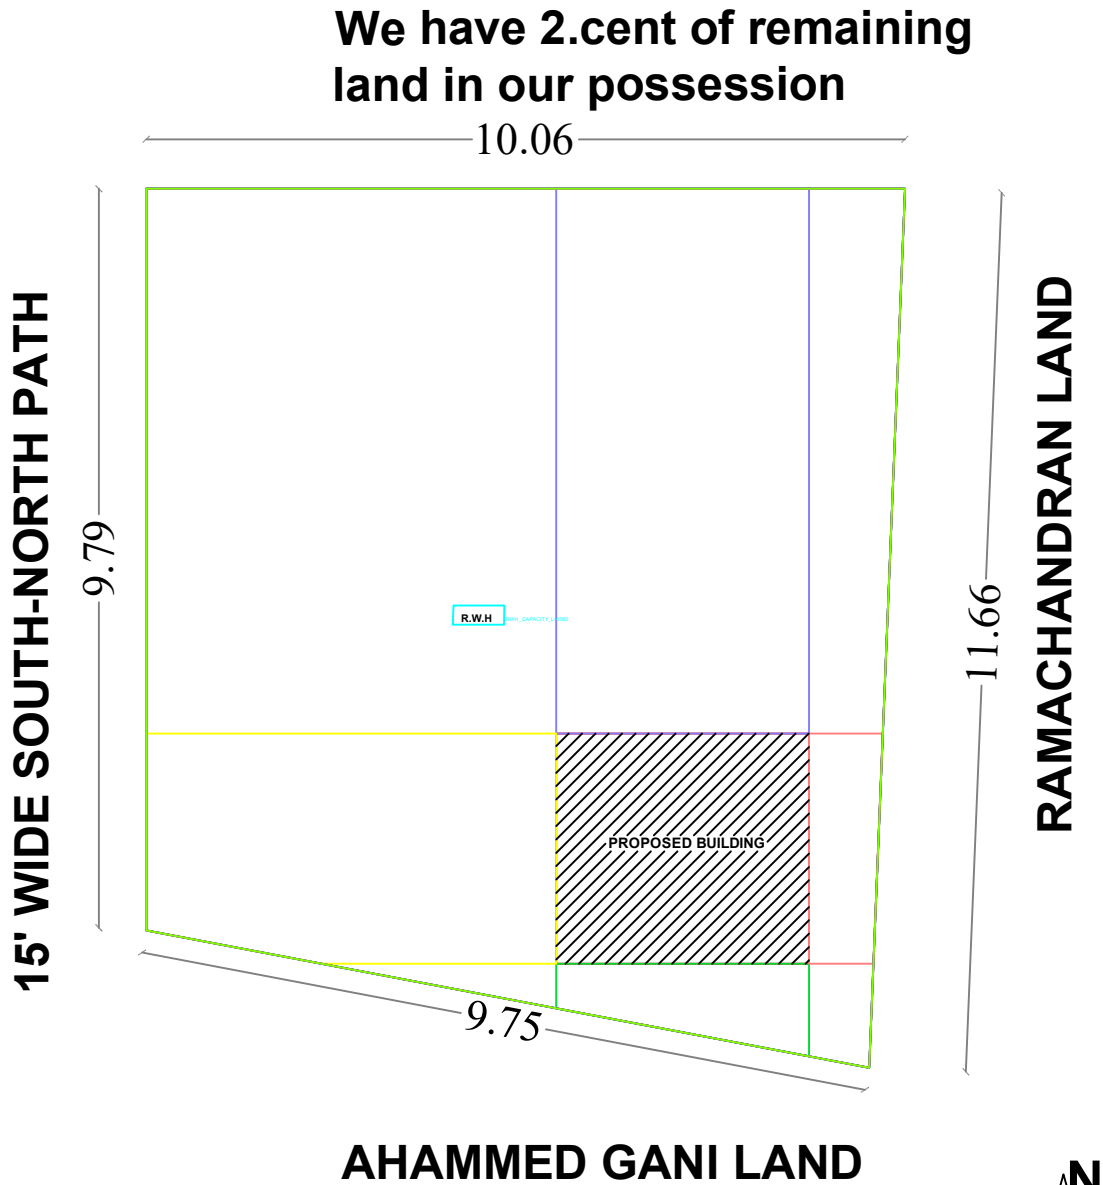

REFERENCE	
M.D. DOOR	3'3"X7'0"
D. DOOR	3'0"X7'0"
D1. DOOR	2'5"X7'0"
W. WINDOW	5'0"X4'0"
W2. WINDOW	3'0"X4'0"
O. OPENING	3'5"X7'0"
V. VENTILATOR	2'0"X2'0"
MAIN GATE	8'0"X5'0"

NOTES:-


1. Rain Water Harvesting System to be Provided.
2. Bath ,Kitchen waste water to be used for Garden purpose.
3. Solar Energy System to be Provided.
4. W/C water to be connected with Septic Tank.

All Dimensions are in Metre

REFERENCES:

SITE BOUNDARY

Pro. BUILDING

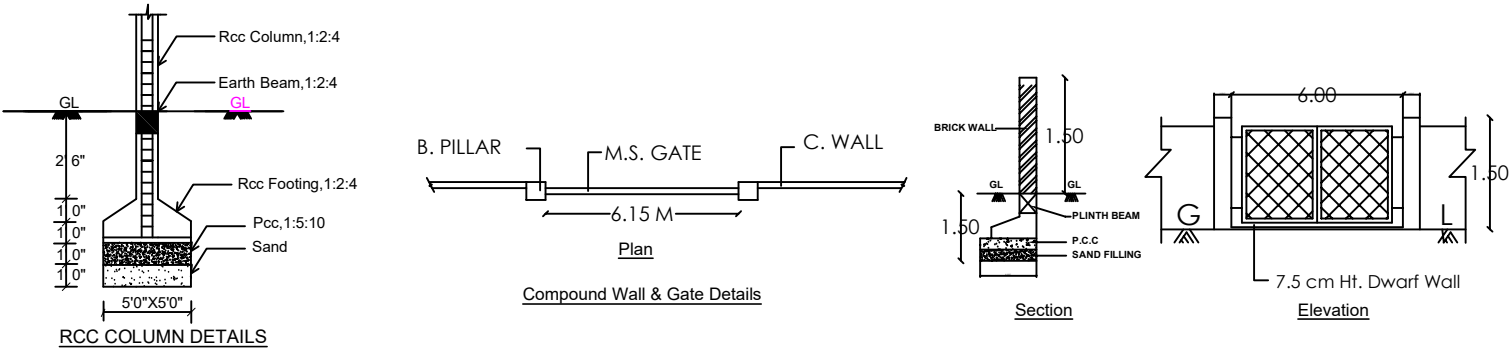

OFFICE USE

Applicant

REGISTERED ENGINEER