

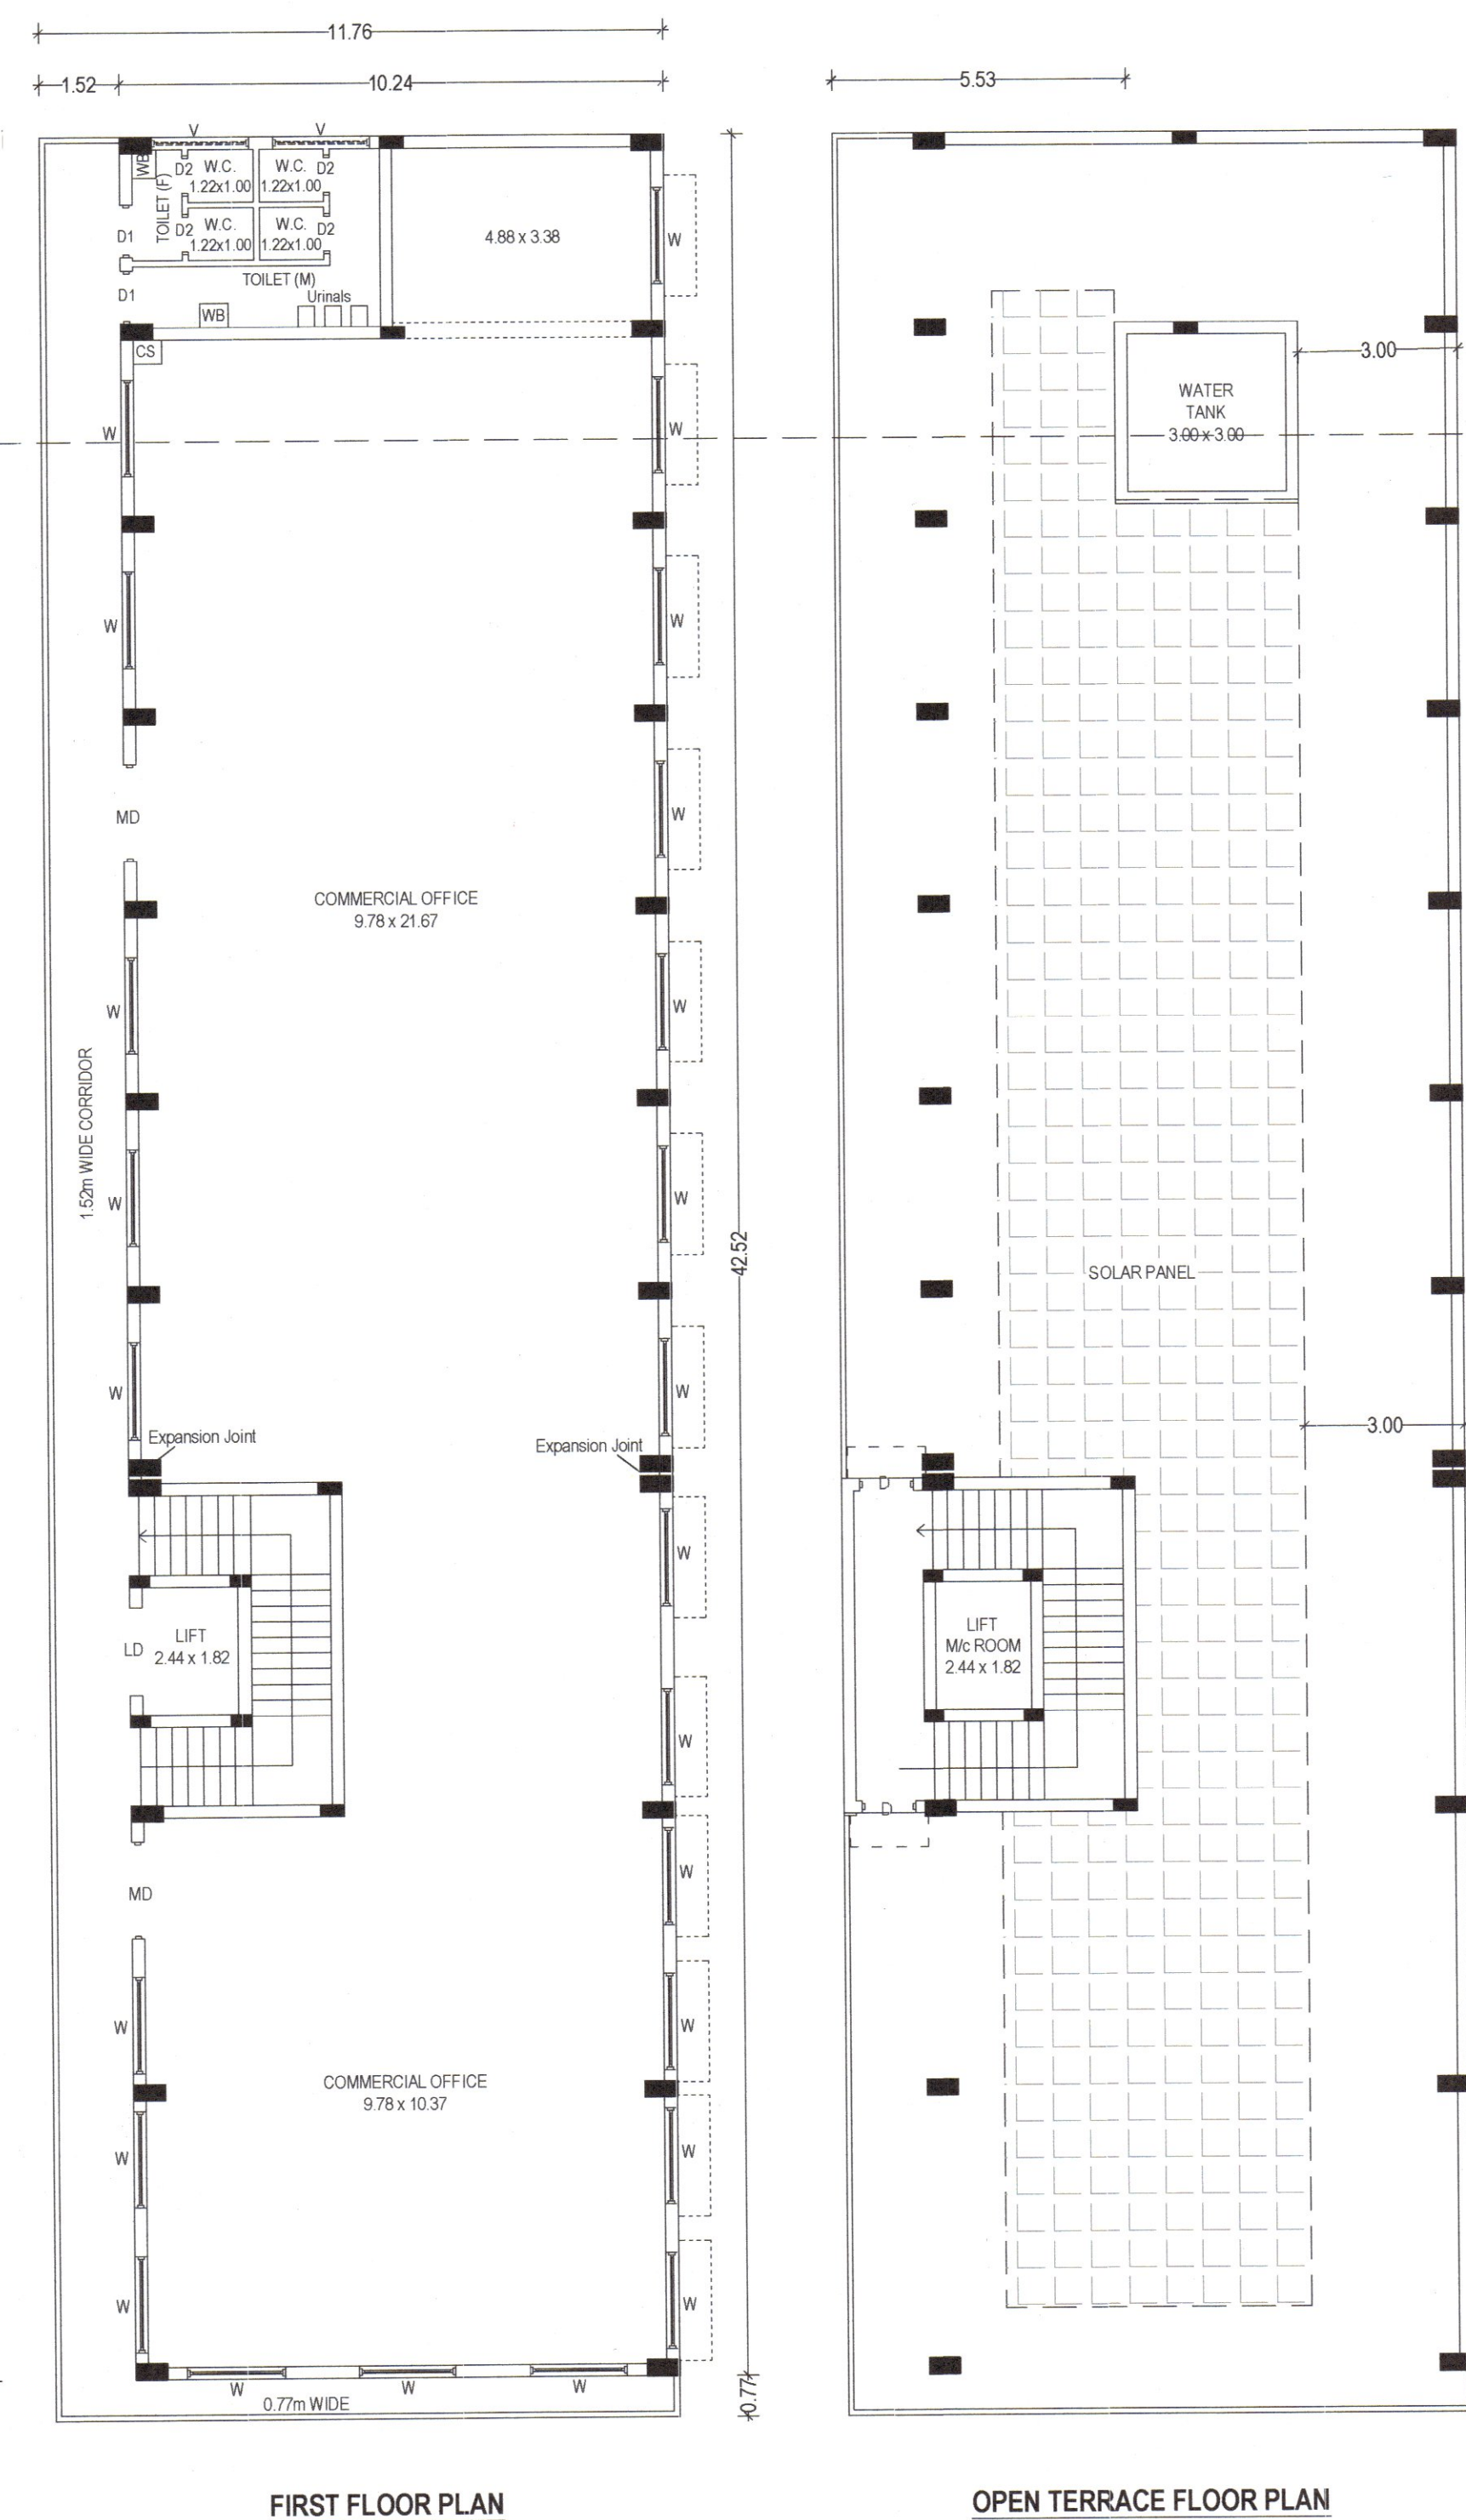


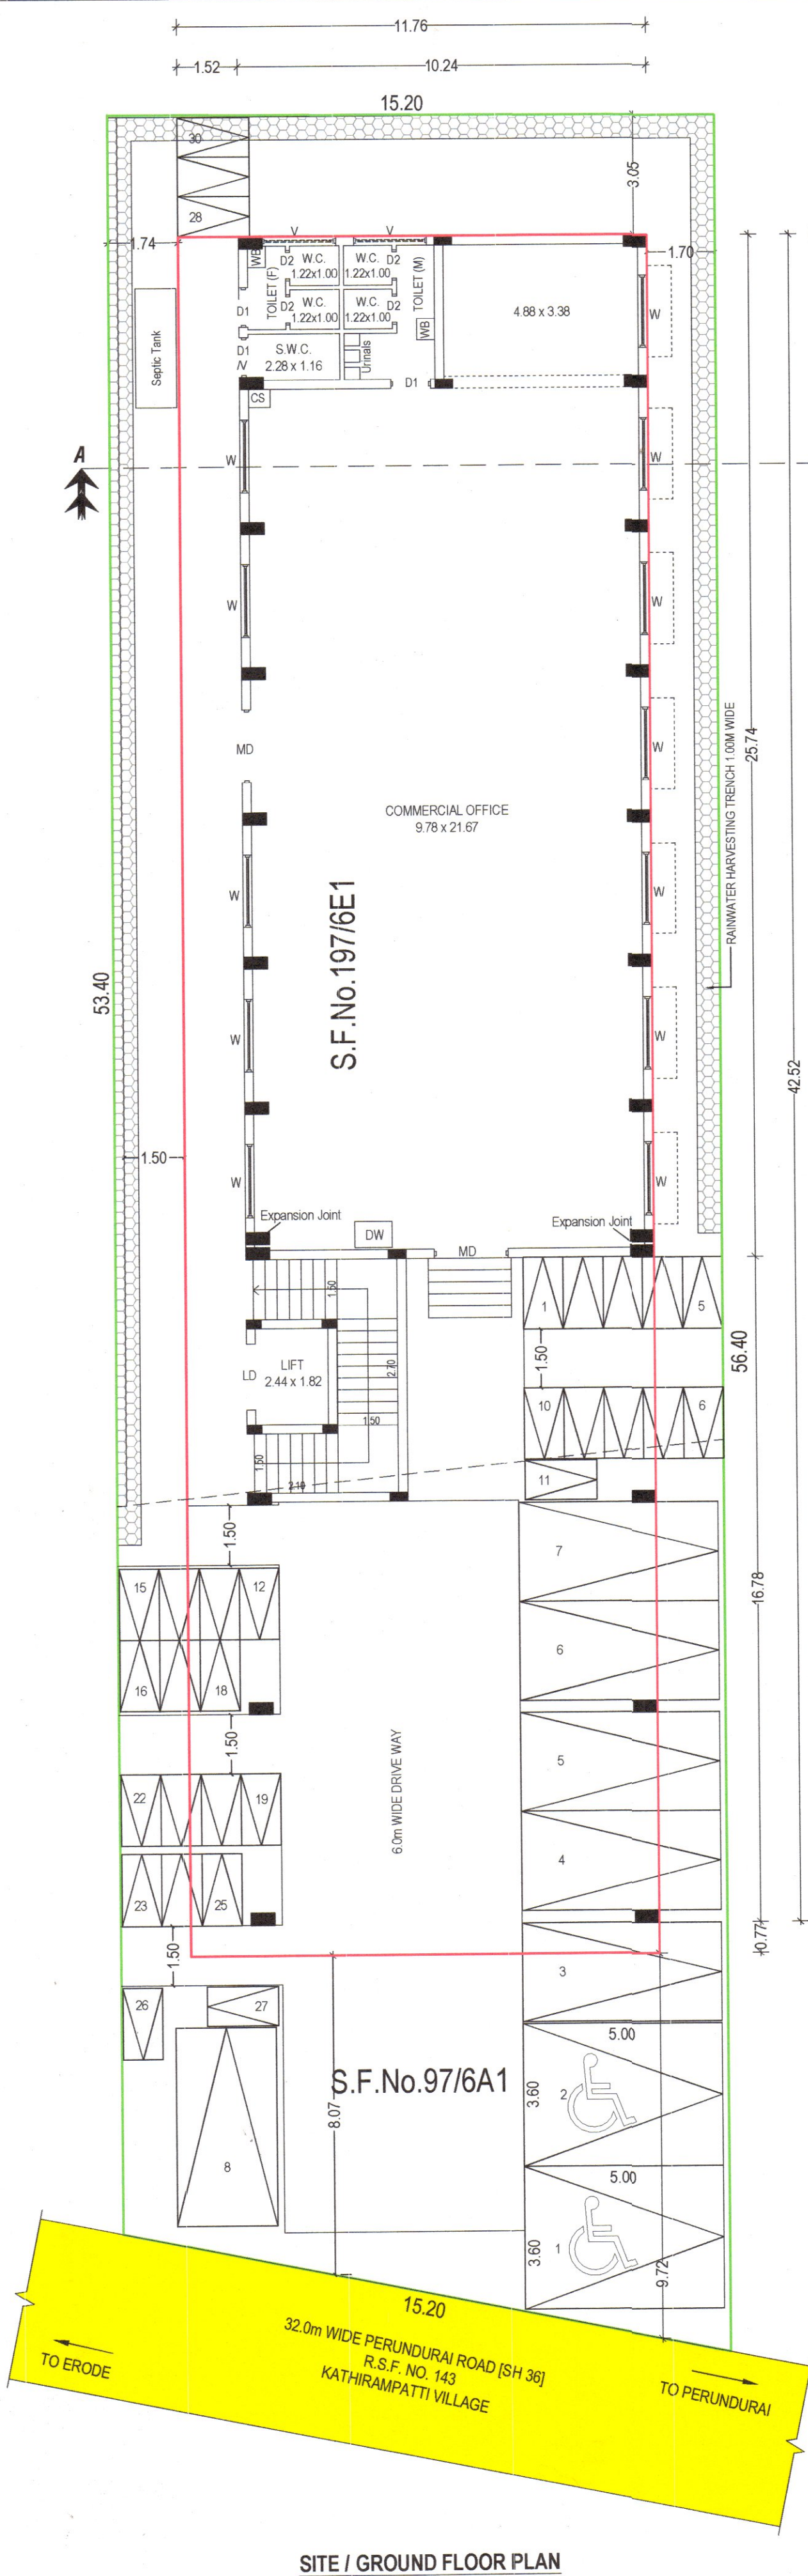

PLAN SHOWING THE PROPOSED CONSTRUCTION OF R.C.C. TERRACED ROOF
COMMERCIAL OFFICE BUILDING (GROUND + 1 FLOOR), IN R.S.F. NO. 197/6A, 197/6E,
NEW SUB-DIVISION NO. 197/6A1, 197/6E1, AT PERUNDURAI ROAD, PUTHUR
PUTHUPPALAYAM VILLAGE, PITCHANDAMPALAYAM PANCHAYAT, ERODE TALUK &
DISTRICT.

APPLICANTS:-



1. Mr. K.RAMASUBBURATHINAM.
2. Mrs. SUBBATHAL.

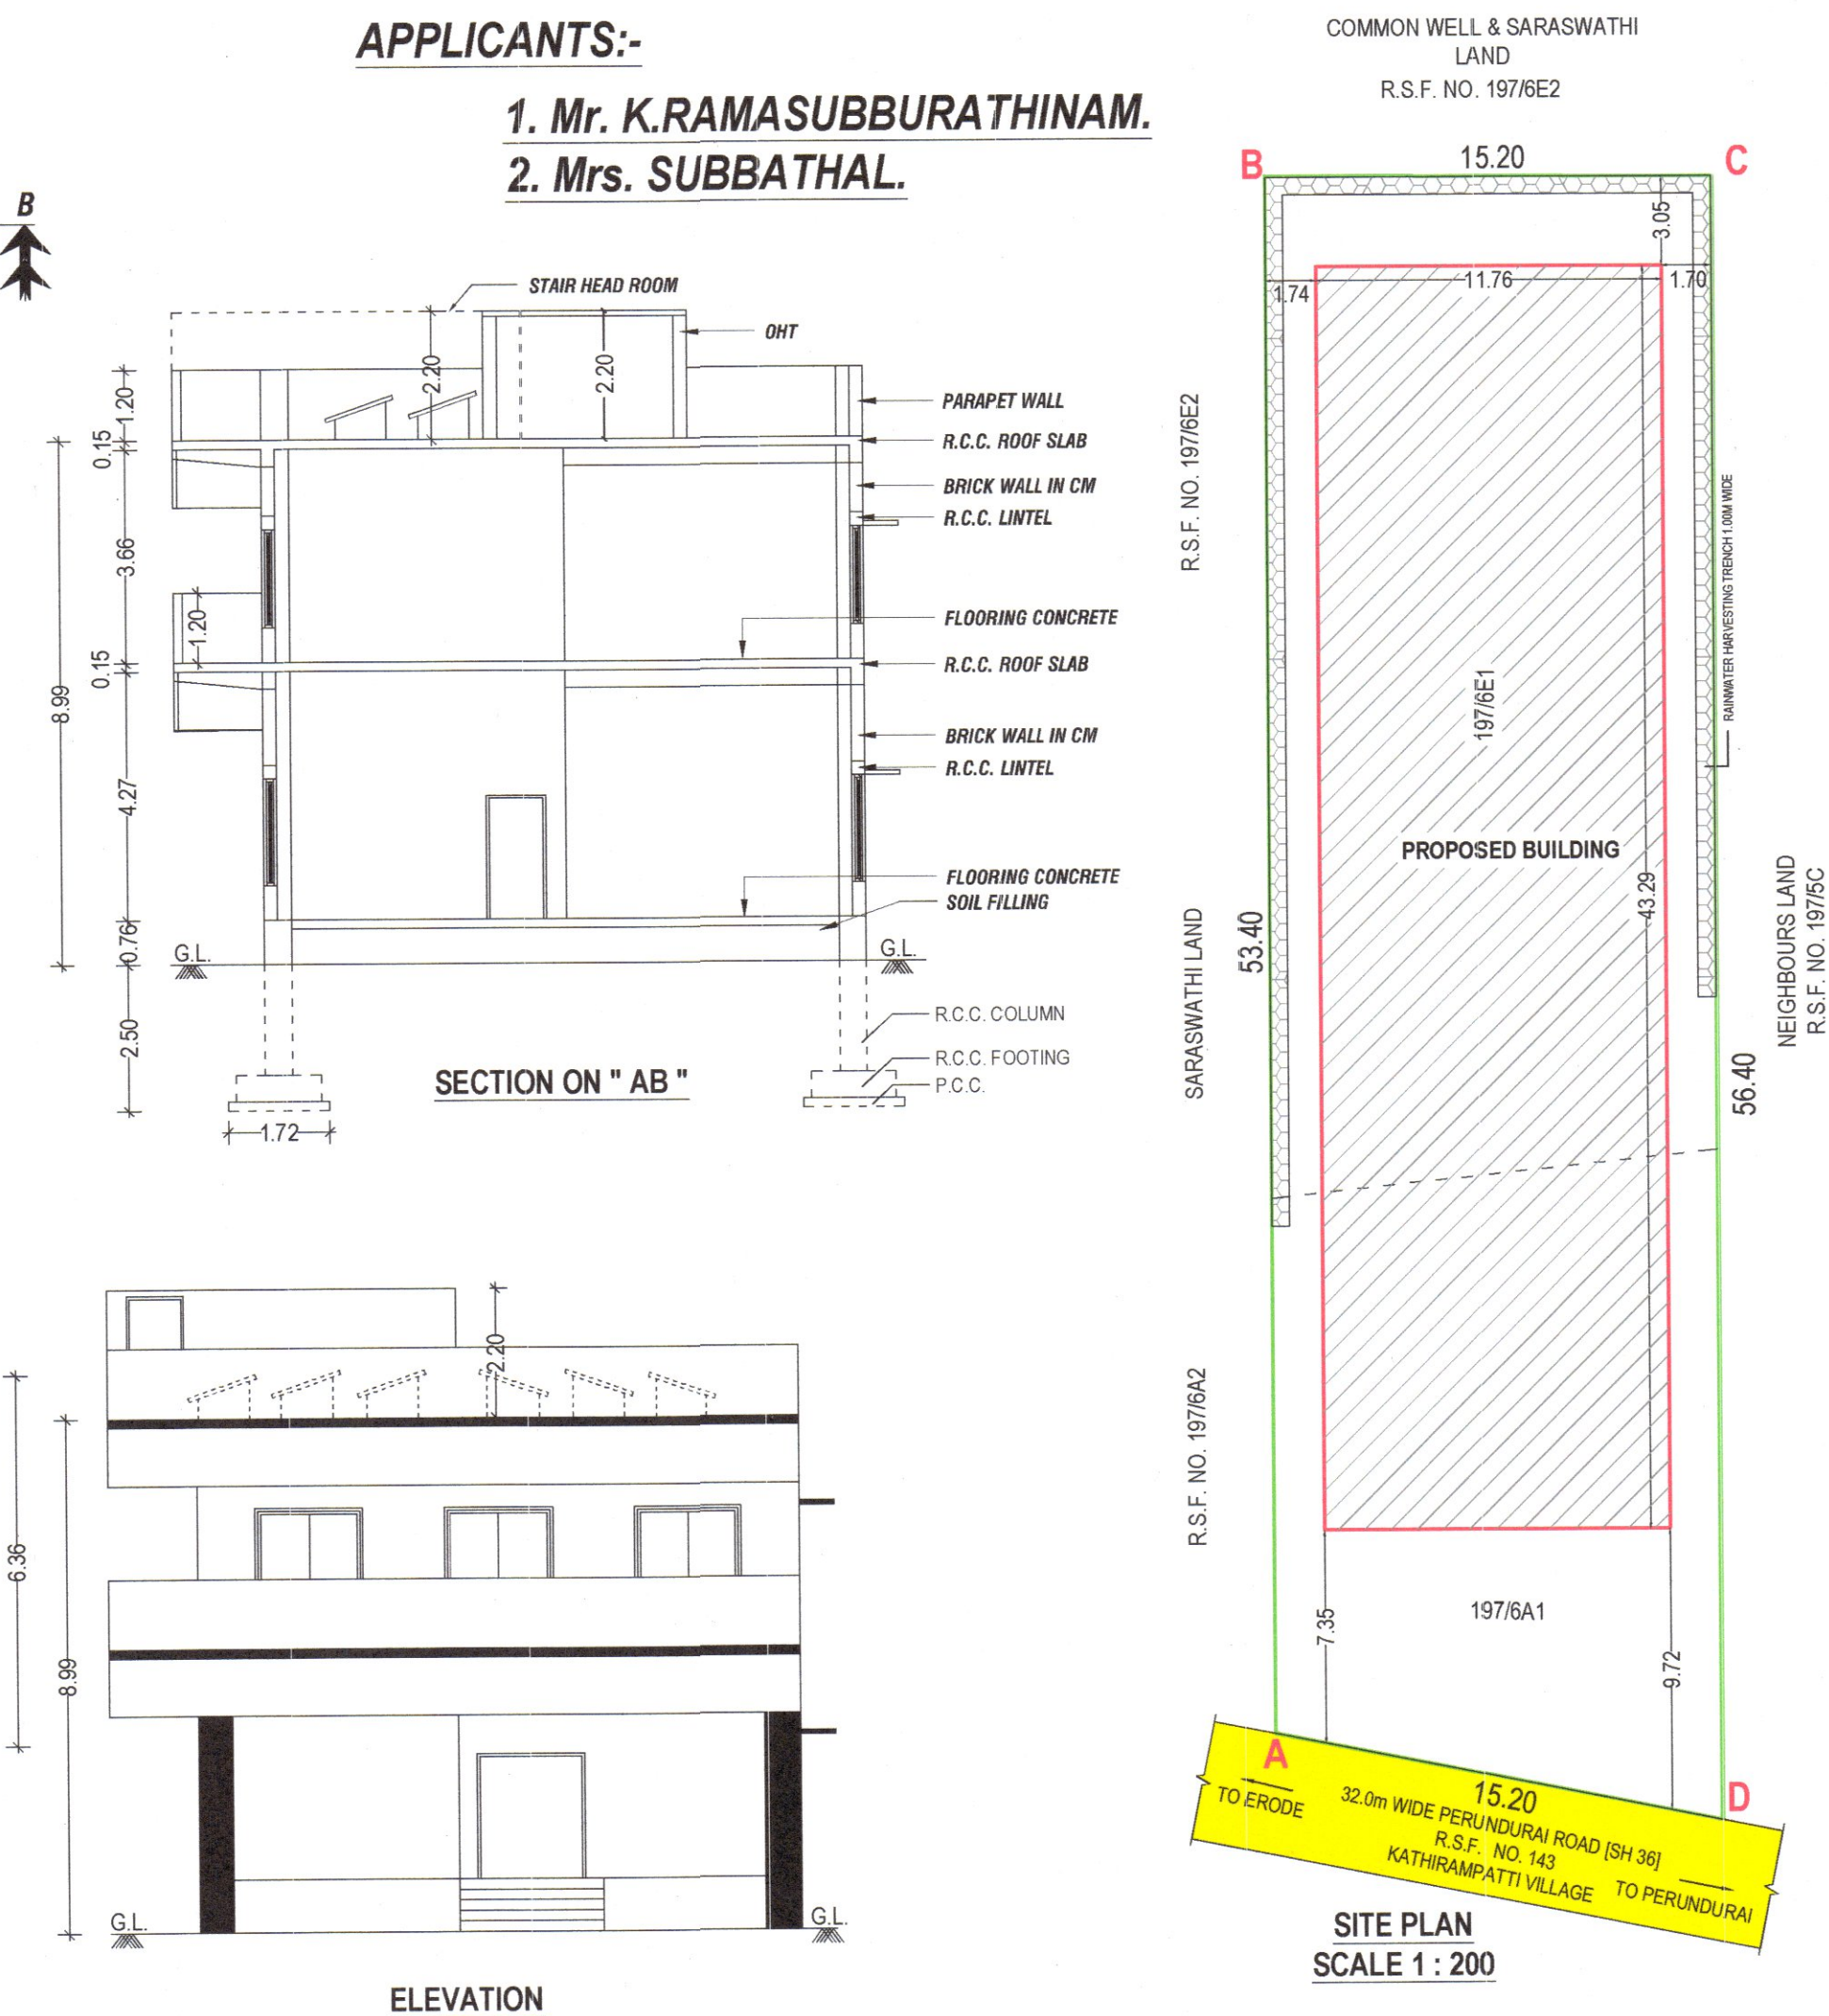

SURVEYOR / ASSISTANT DRAFTSMAN :

DRAUGHTMAN - III :


ARCHITECTURAL ASSISTANT /
PLANNING ASSISTANT :

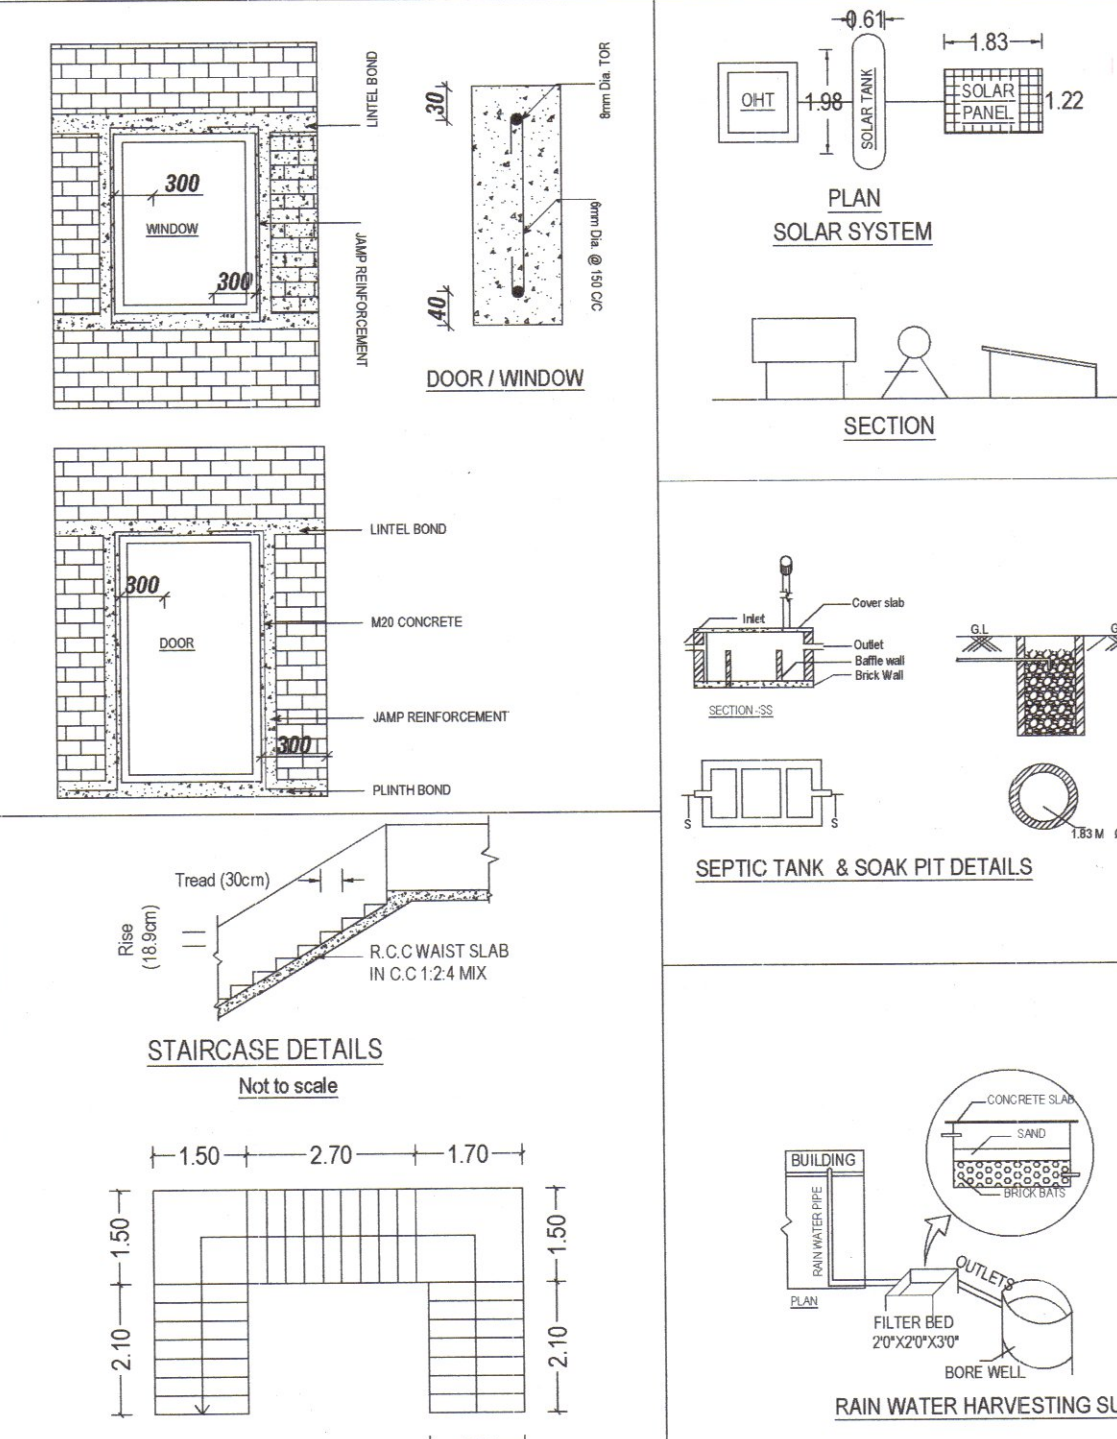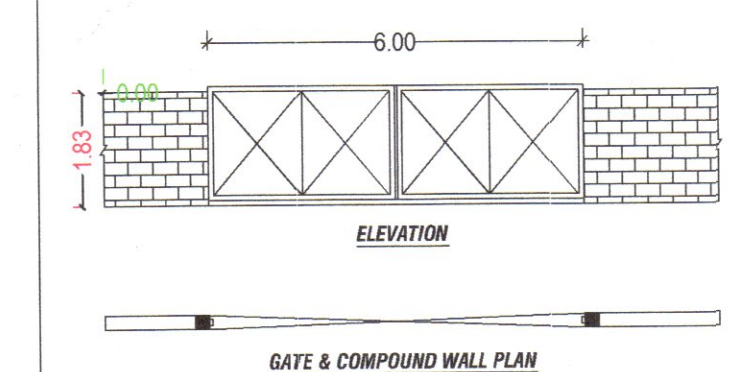

AREA DETAILS				In SQ.M
AREA OF THE SITE : 0.20 ACRES				
Site Area as per Document				809.37
Site Area as per Patta				815.00
Site Area as per Super Imposed Plot Area				810.77
FLOOR DETAILS	Non - FSI Area	Deduction (Balcony)	Net FSI Area	Total Builtup Area
GROUND FLOOR	221.01	--	288.08	509.09
FIRST FLOOR	--	73.68	435.41	509.09
HEAD ROOM	--	--	--	35.22
TOTAL	221.01	73.68	723.49	1053.40
* HEIGHT OF THE BUILDING - 8.99m				
JOINERY DETAILS				METRE
MD	MAIN DOOR			1.83 X 2.44
LD	LIFT DOOR			1.22 X 2.13
D	DOOR			1.22 X 2.13
D1	DOOR			1.00 X 2.13
D2	DOOR			0.76 X 2.13
W	WINDOW			1.83 X 1.83
V	VENTILATOR			1.83 X 0.76
PLOT COVERAGE				509.09 x 100 --- 62.90%
FLOOR SPACE INDEX				723.49 --- 0.8939
Car Parking				Required 04 Nos. Provided 06 Nos.
P.H. Car Parking				02 Nos. 02 Nos.
Two Wheeler				29 Nos. 30 Nos.
COLOUR INDEX				SCALE 1:100
SITE BOUNDARY				ALL DIMENSIONS ARE IN "METRE"
PROPOSED BUILDING				
EXISTING ROAD				

SWP / BPA / 009274 / 2023
SWP / DTCP / ERODE / SITE APPROVAL NO. 244 / 2023
SWP / DTCP / ERODE / BUILDING PERMISSION NO. 26 / 2023

APPLICANT :

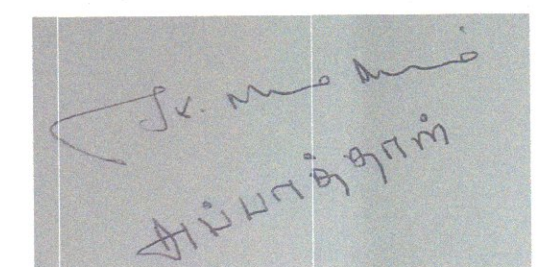

REGISTERED ENGINEER :

K. GOWTHAM, DCE., BE.,
06/2020 RE- II / EDICP
122/15, TMG Complex,
opp. Taluk Office, Perundurai-638 052.

STRUCTURAL ENGINEER :

K. CHANDRASEKHARAN, DCE., BE.,
(ELPA / ECEA / ACCE / FAGEA)
Reg. No. 62/2019 / RSE-OR-ELPA,
5/262, New Street, Kumbakonam,
TAMIL NADU - 612 005.
Tel: 98656 59363