


PLAN SHOWING THE PROPOSED CONSTRUCTION OF A RESIDENTIAL BUILDING IN Survey No :38/2A14A, PATTA No:3585,
AT CHETTIYAMADAI VILLAGE, R.S.MANGALAM TOWN PANCHAYAT, R.S.MANGALAM TALUK, RAMANATHAPURAM DISTRICT.

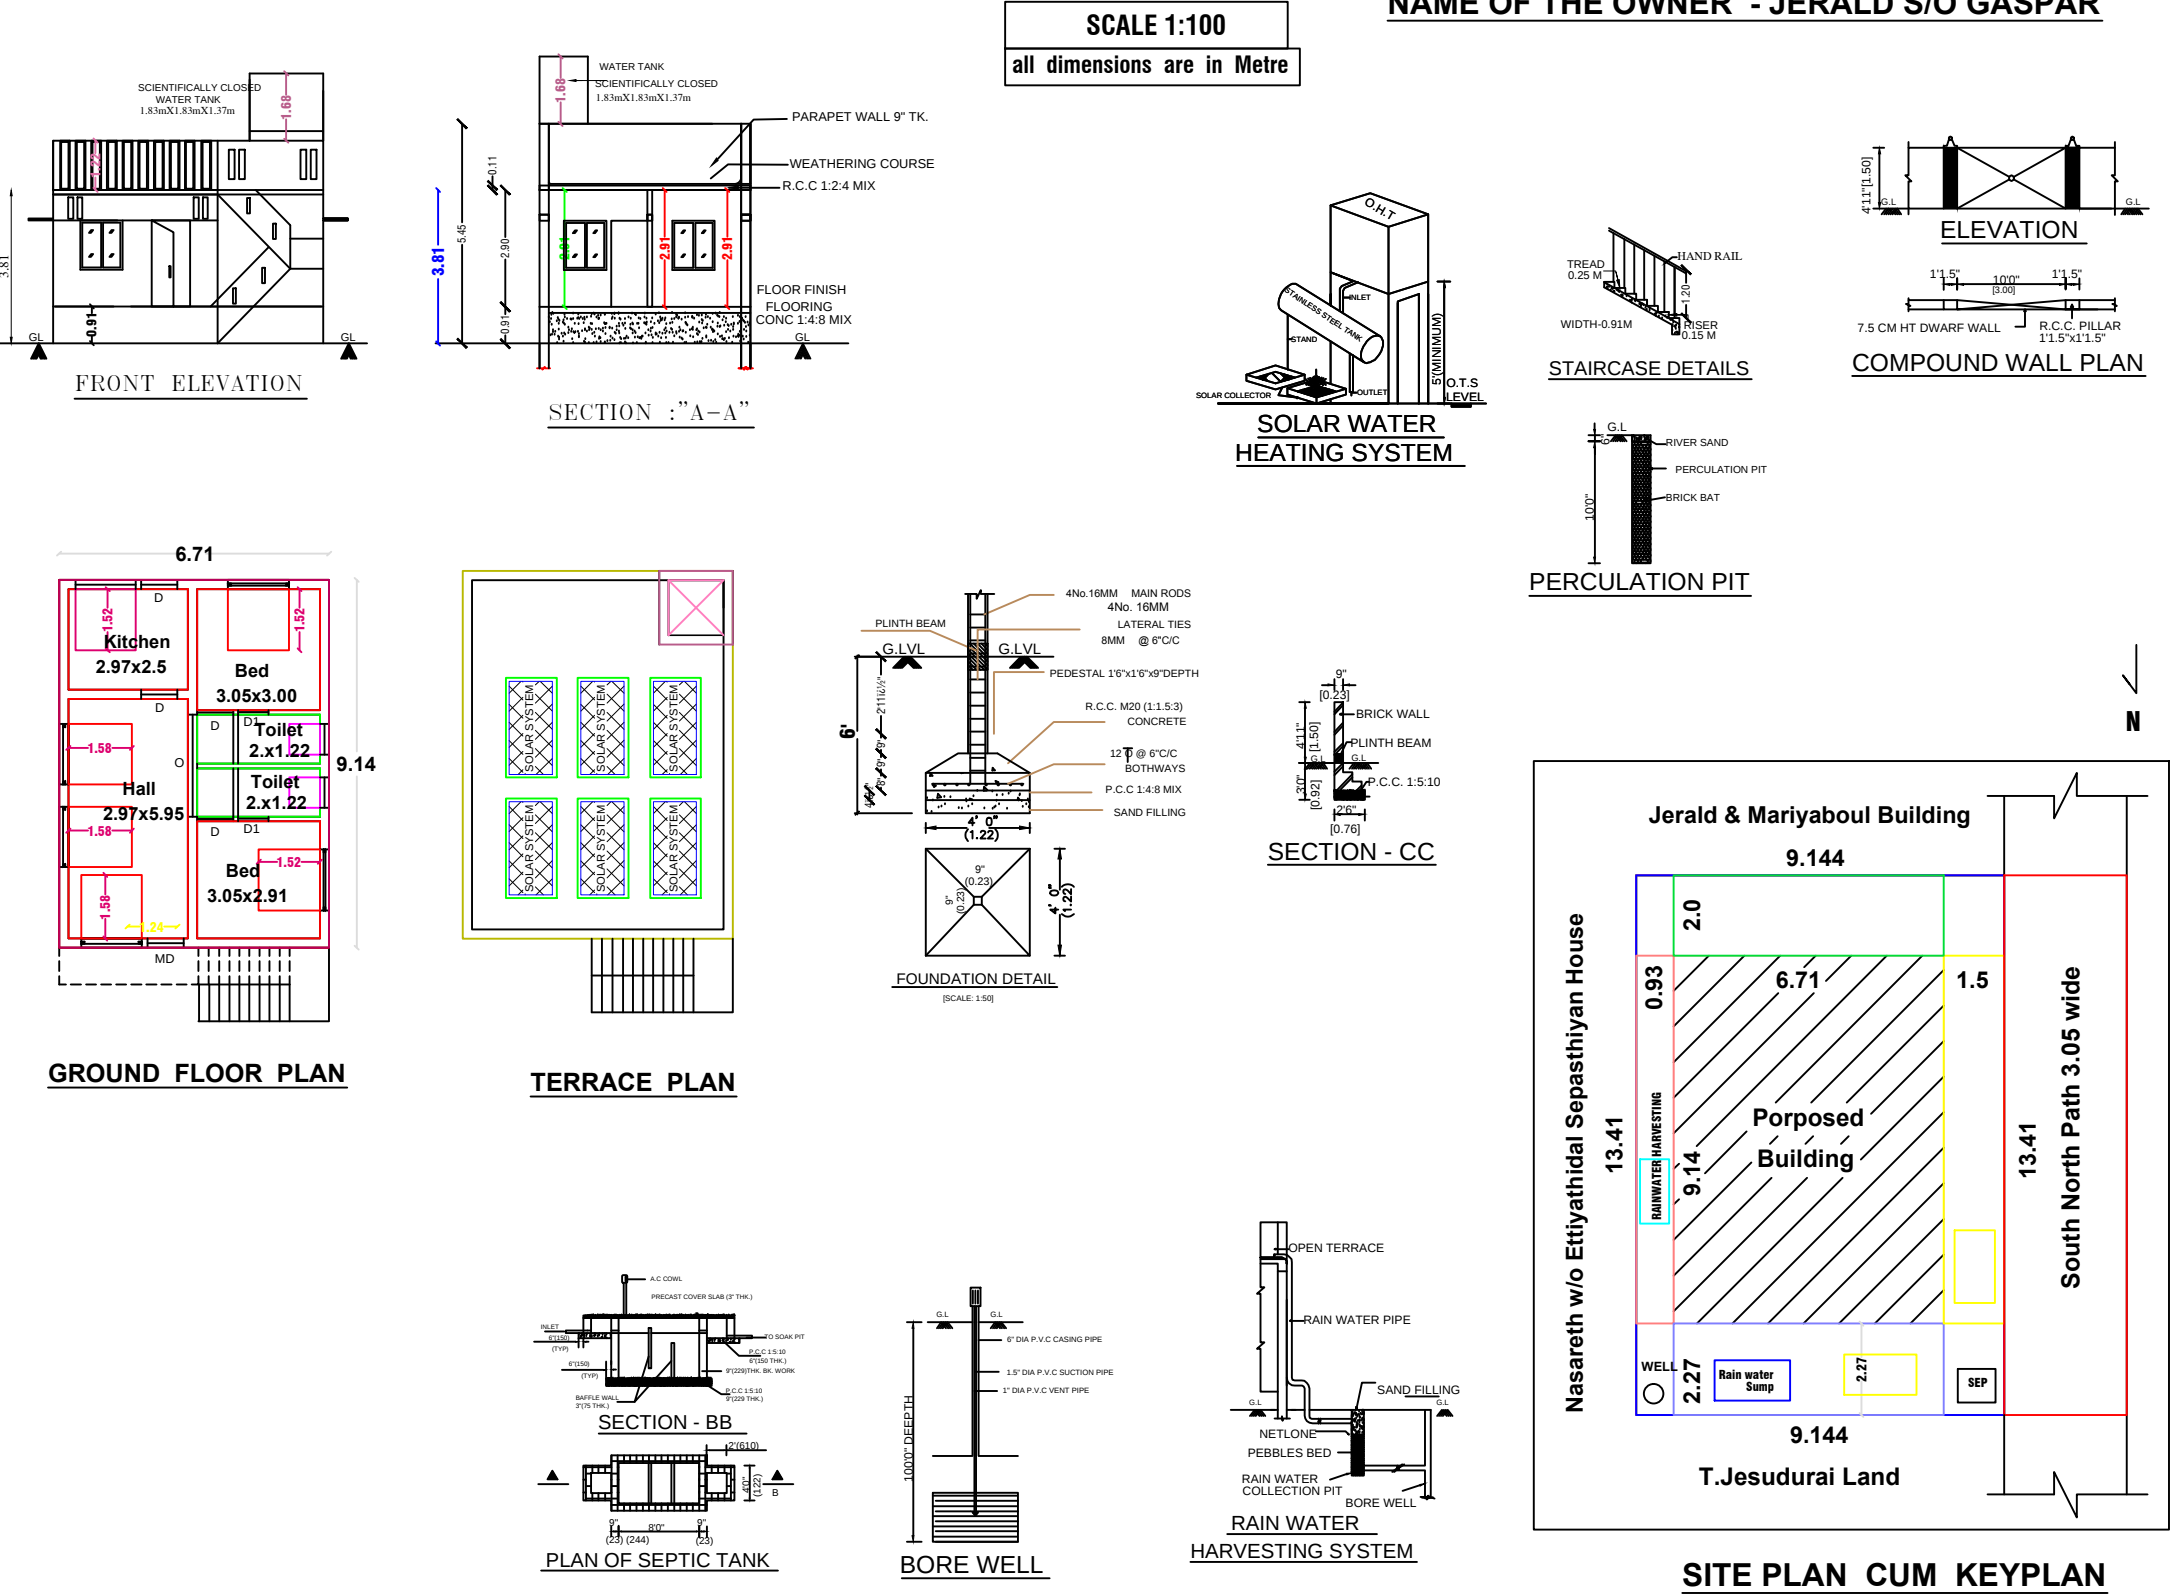

SCHEDULE OF JOINERY			
M.D	= Main Door	= 1.07 x 2.10	
D	= Door	= 0.91 x 2.10	
D 1	= Door	= 0.76 x 2.10	
W	= Window	= 1.30 x 1.20	
V	= Ventilator	= 0.61 x 1.00	

COLOUR INDEX			
PROPOSED			
ROAD			
SITE BOUNDARY			

AREA DETAILS :	Sq.m	Sq.ft	Total Costruction FSI Area in Sq.m.
☐ Total Land Area	122.62	1320.00	
☐ Proposed Ground Floor Area	61.31	660.00	61.31
Vacant Land Area	61.31	660.00	Total FSI= 61.31
FSI= 0.50 <2			

APPLICANT :
(JERALD S/O GASPAR)
LICENSED SURVEYOR