



RICE MILL

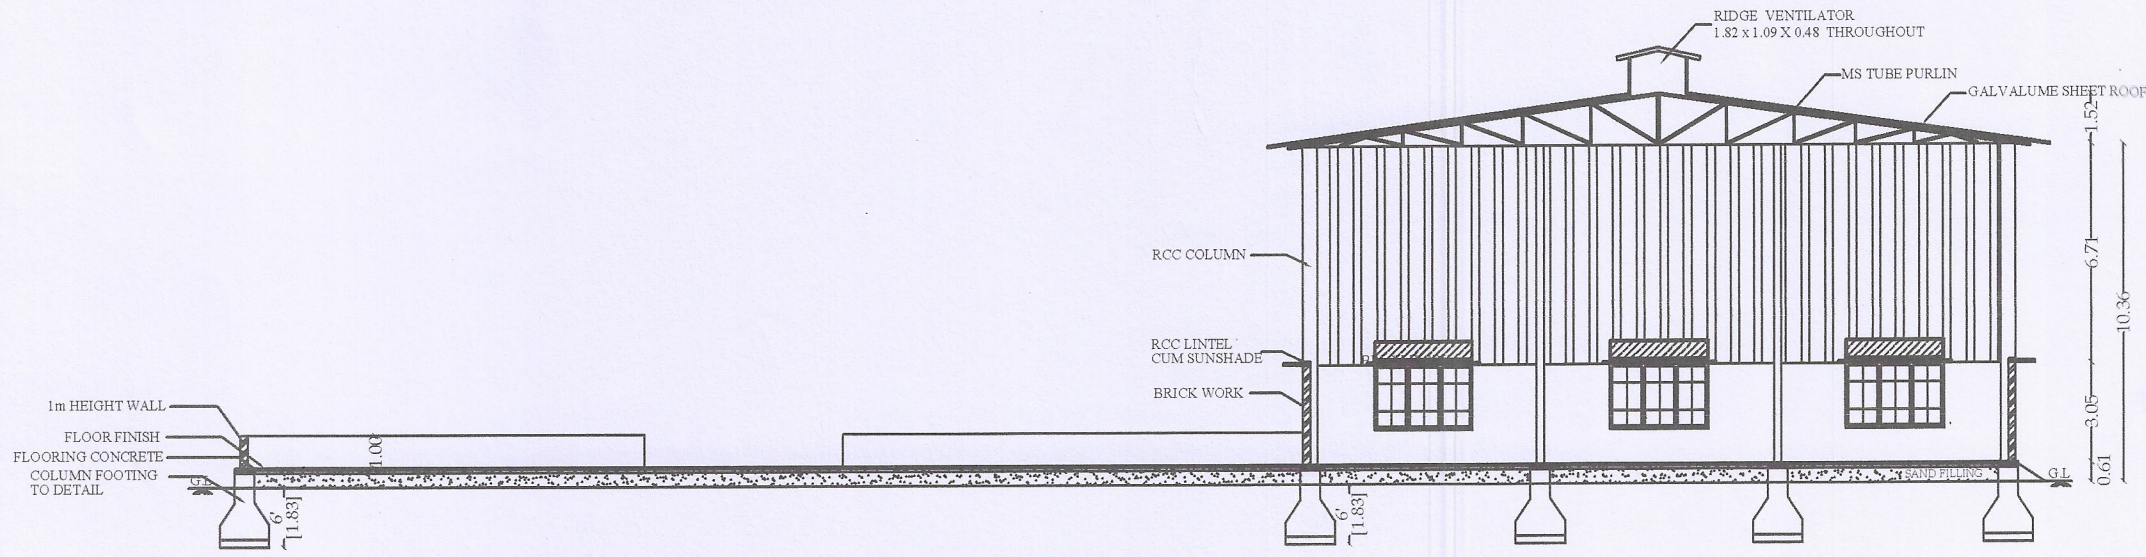


SECTION ON "AA"

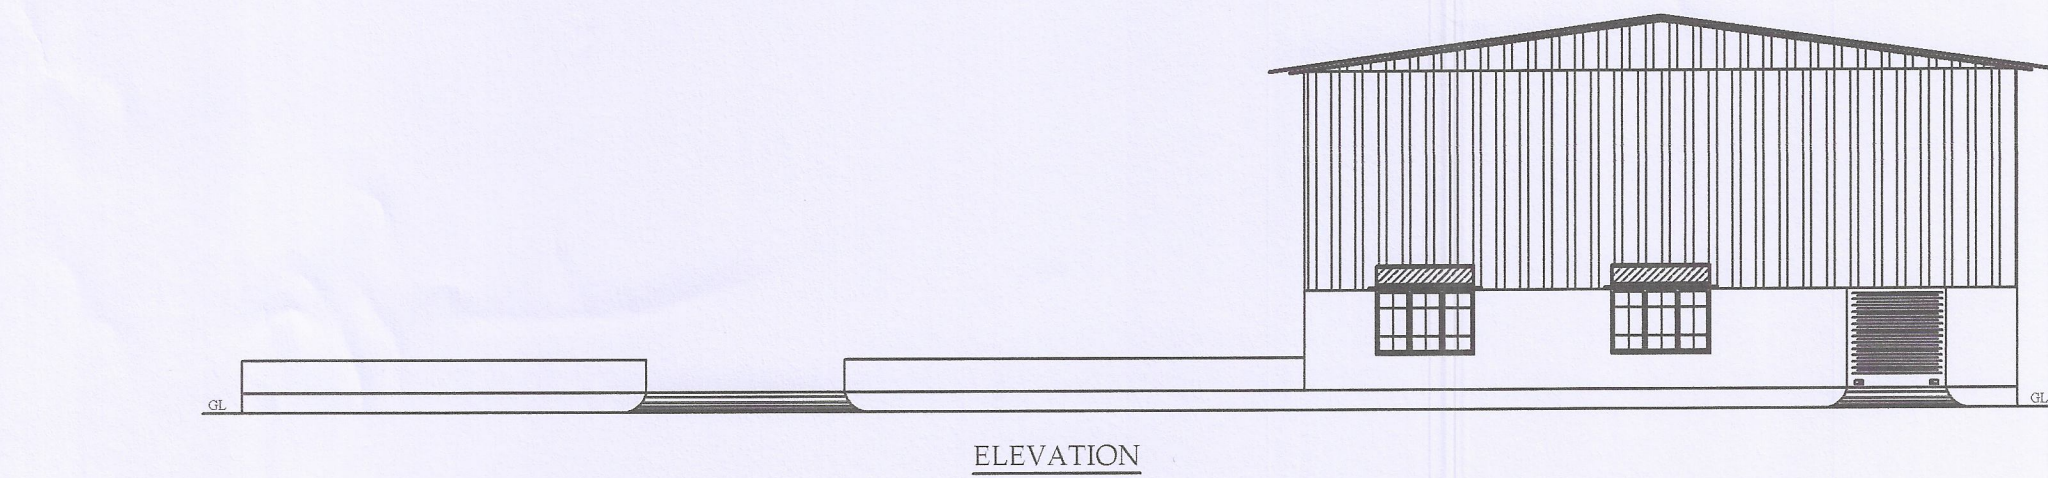


ELEVATION


PADDY GODOWN

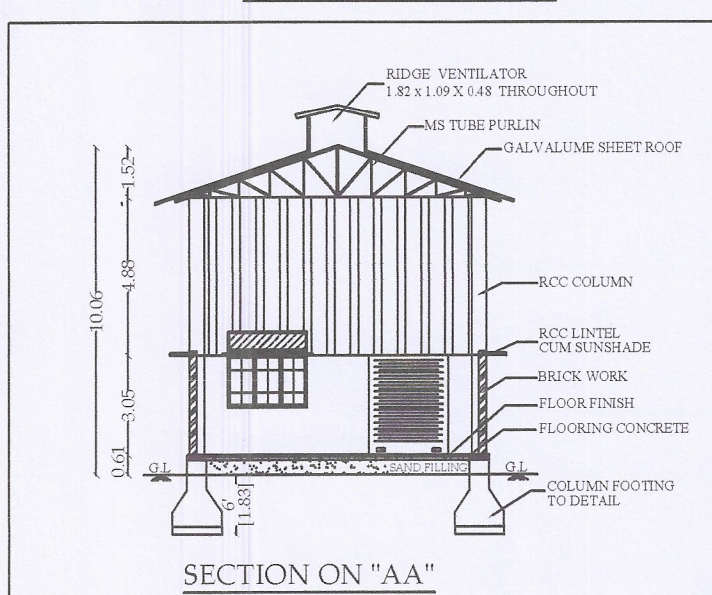


SECTION ON "AA"

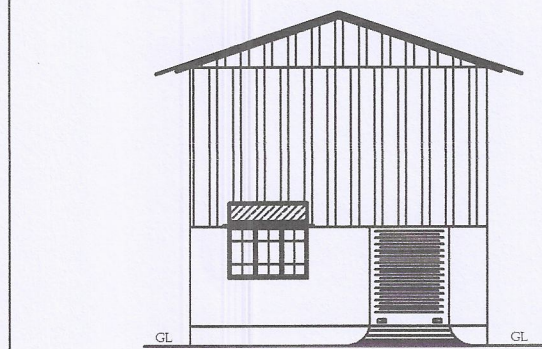

ELEVATION

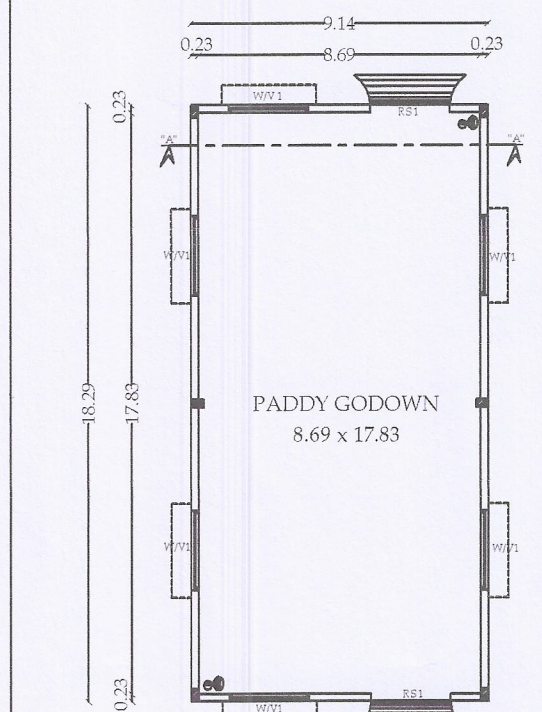


PLAN

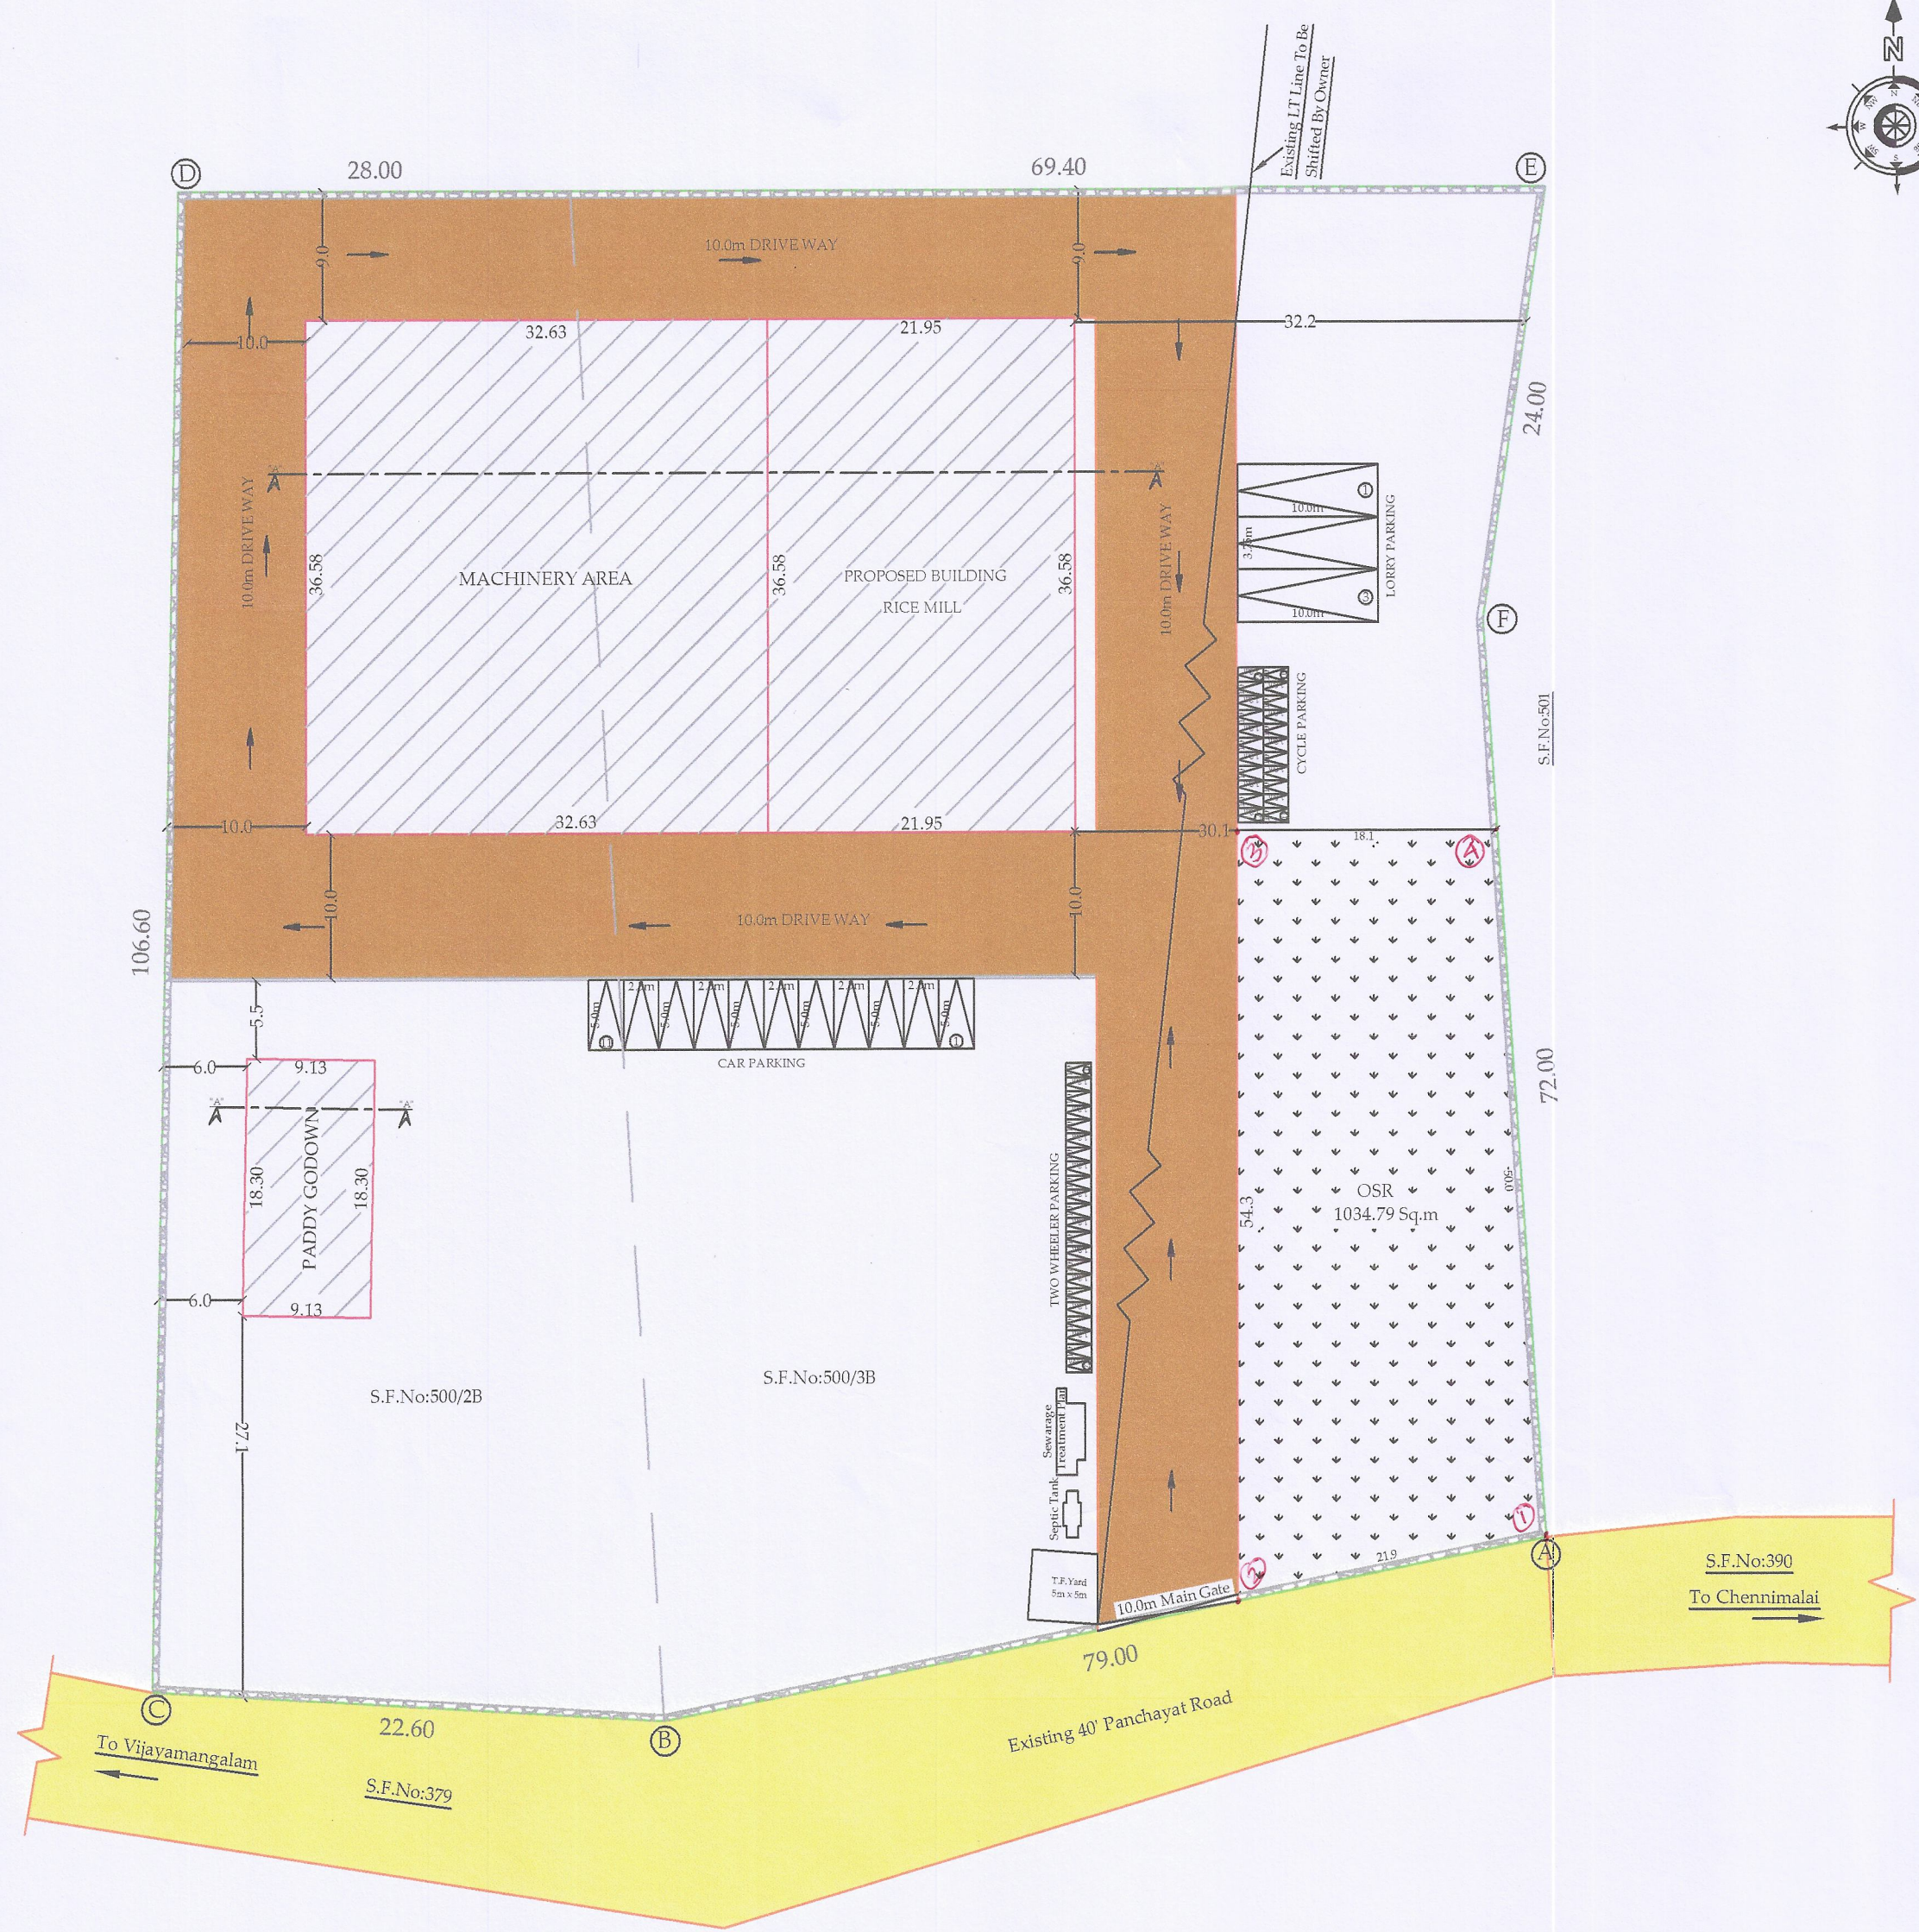


SITE PLAN

MACHINERY DETAILS :

| S.Nos         | Description          | Nos      | Power in HP (Each) | Total Power In HP (Each) |
|---------------|----------------------|----------|--------------------|--------------------------|
| 1             | PADDY DESTONER       | 1.00     | 1                  | 1                        |
| 2             | DESTONER BLOWER      | 1.00     | 3                  | 3                        |
| 3             | SHELLER              | 1.00     | 7.5                | 7.5                      |
| 4             | HUSK BLOWER          | 1.00     | 3                  | 3                        |
| 5             | WHITENER             | 1.00     | 25                 | 25                       |
| 6             | WHITENER BLOWER      | 1.00     | 7.5                | 7.5                      |
| 7             | AIR LOCK             | 1.00     | 1                  | 1                        |
| 8             | BB - 8 BLOWER        | 1.00     | 3                  | 3                        |
| 9             | SILKY                | 1.00     | 40                 | 40                       |
| 10            | SHIFTER              | 1.00     | 2                  | 2                        |
| 11            | COLOUR SORTER        | 1.00     | 2                  | 2                        |
| 12            | ELEVATOR             | 7.00     | 0.75(EACH)         | 0.75(EACH)               |
| 13            | ELEVATOR             | 2.00     | 1(EACH)            | 1(EACH)                  |
| 14            | COMPRESSOR           | 1.00     | 15                 | 15                       |
| 15            | DRYER                | 1.00     | 7.5                | 7.5                      |
| 16            | BOILER               | 1.00     | 12.5               | 12.5                     |
| 17            | ELEVATOR             | 1.00     | 5                  | 5                        |
| 18            | WATER PUMP           | 1.00     | 5                  | 5                        |
|               |                      |          | TOTAL HP           | 147.25                   |
|               | GENERATOR (STAND BY) | 62.5 KVA |                    |                          |
| TOTAL HP      |                      | -        | 147.25             |                          |
| No Of Workers |                      | -        | 30 Nos             |                          |


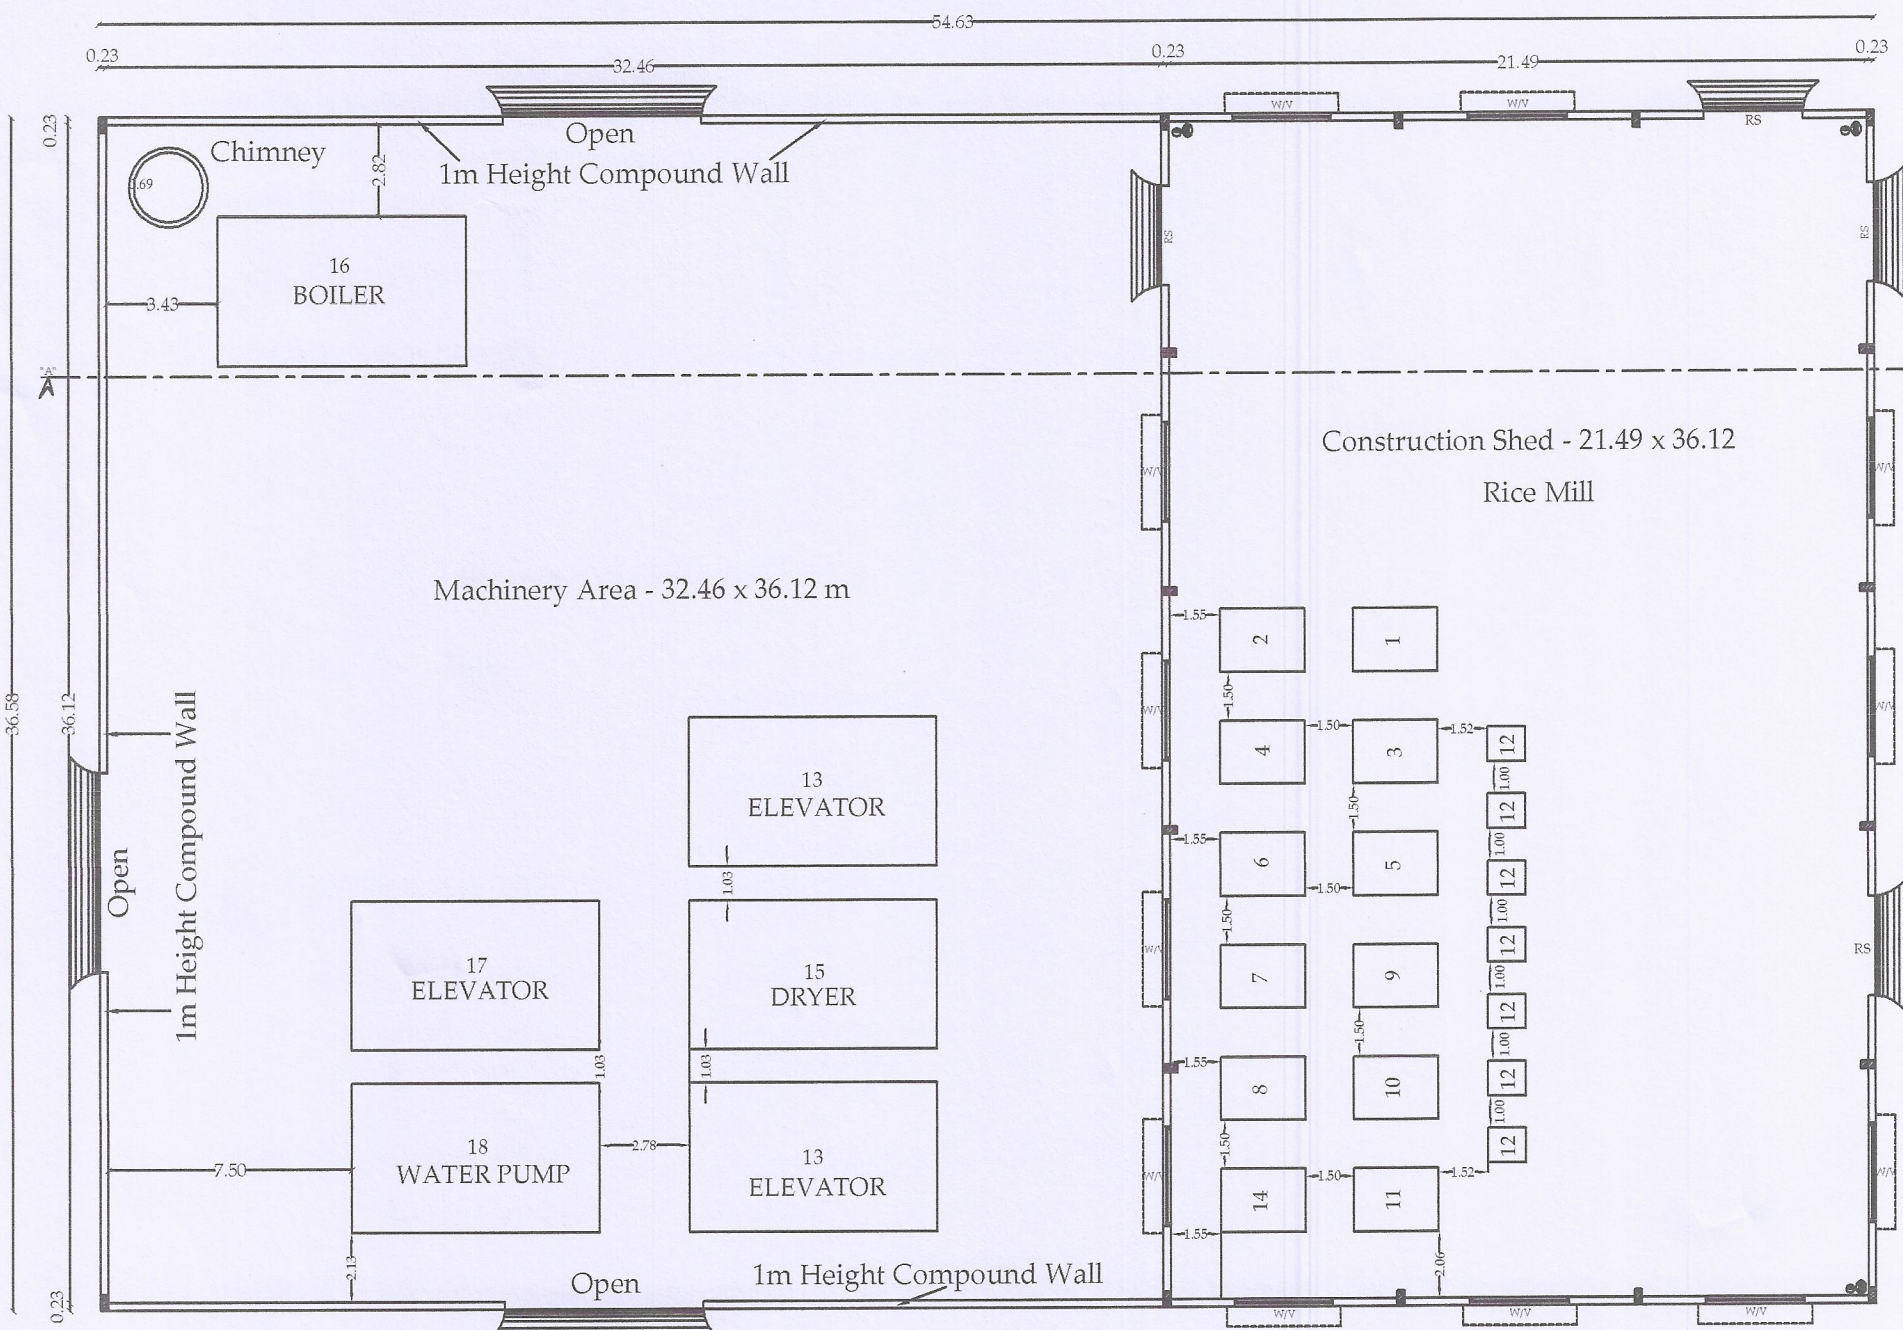


PLAN

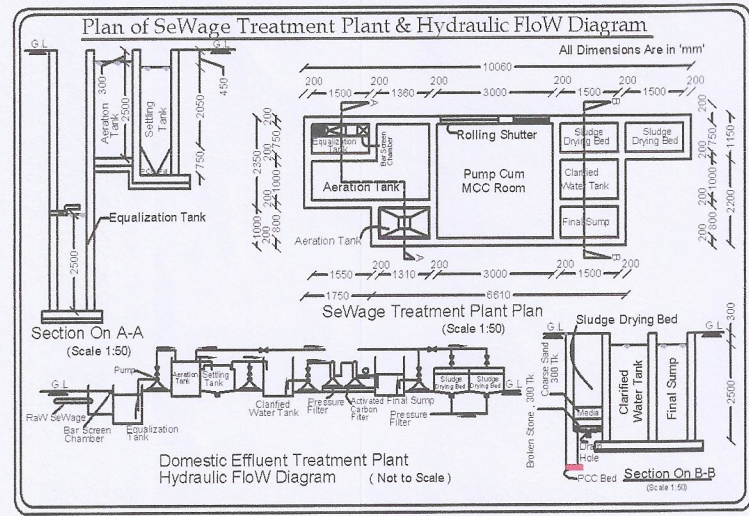

NOTES:

1. ALL DIMENSIONS ARE IN METER.
2. - MULTI TYPE FIRE FIGHTER
3. - FIRE EXTINGUISHER

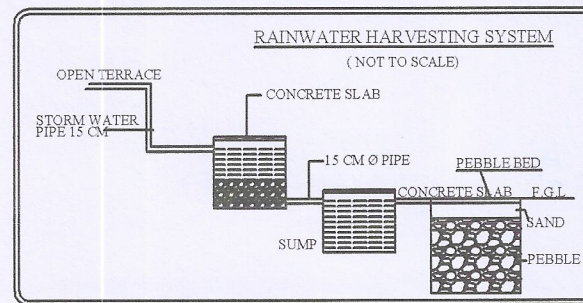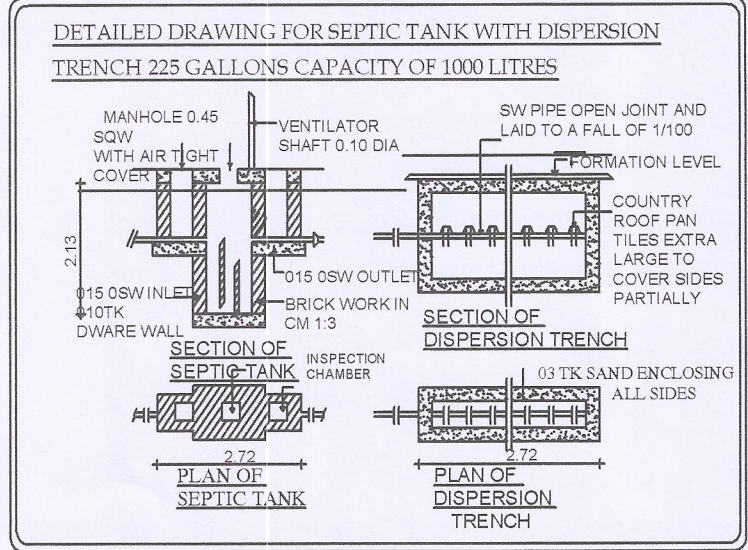

ONLINE APPLICATION NO - SWP/BPA/0011921/2023  
SWP/DTCP/ERODE/Site Approval No : 357 / 2023  
SWP/DTCP/ERODE/Building Permission No : 45 / 2023

SURVEYOR / ASST. DRAUGHTSMAN

DRAUGHTSMAN GRADE - III

SUPERVISOR

PLAN SHOWING THE PROPOSED CONSTRUCTION

OF GALVALUME SHEET ROOF INDUSTRIAL

BUILDING (RICE MILL - GREEN INDUSTRIAL

(147.25 HP) IN S.F.No: 500/2B & 3B AT VAIPADI

VILLAGE AND PANCHAYAT,

PERUNDURAI TALUK, ERODE DISTRICT.

APPLICANT NAME:

- 1) S.JAMEEL AHMED
- 2) M.FAWAZ AHAMED

| AREA DETAILS:                                       |                                | TOTAL (SQ.M)                                         |                                                                      |                           |
|-----------------------------------------------------|--------------------------------|------------------------------------------------------|----------------------------------------------------------------------|---------------------------|
| AREA OF THE APPLICANT SITE                          | As Per Document                | 10266.00                                             |                                                                      |                           |
|                                                     | As Per Patta Record            | 10266.00                                             |                                                                      |                           |
|                                                     | As Per Super Imposed Plot Area | 10060.00                                             |                                                                      |                           |
| PROPOSED BUILDING DETAILS                           |                                | Total F.S.I AREA (SQ.M)                              | Non FSI Area (SQ.M) Deduction                                        | Total Buildup Area (SQ.M) |
| Area of the Rice Mill Building In Ground Floor      |                                | 802.93                                               | -                                                                    | 802.93                    |
| Area of the Machinery Area Building In Ground Floor |                                | 1193.69                                              | -                                                                    | 1193.69                   |
| Area of the Paddy Godown Building In Ground Floor   |                                | 167.04                                               | -                                                                    | 167.04                    |
| TOTAL BUILDUP AREA                                  |                                | 2163.66                                              | -                                                                    | 2163.66                   |
| FSI = $\frac{2163.60}{10266.00} = 0.21$             |                                | PC = $\frac{2163.60}{10266.00} \times 100 = 21.15\%$ |                                                                      |                           |
| OPEN SPACE RESERVATION DETAILS                      |                                | REQUIRED                                             | PROVIDED                                                             |                           |
|                                                     |                                | 1022.60                                              | 1034.791 - (10.11%)                                                  |                           |
| TOTAL HP                                            |                                | 147.25                                               | <u>SCALE DETAILS:</u><br>ALL DIMENSION ARE IN METER<br>SCALE - 1:100 |                           |
| NO OF WORKERS                                       |                                | 30 NOS                                               |                                                                      |                           |
| PARKING DETAILS                                     | REQUIRED                       | PROVIDED                                             |                                                                      |                           |
| LORRY PARKING                                       | 3                              | 3                                                    |                                                                      |                           |
| CAR PARKING                                         | 10                             | 11                                                   |                                                                      |                           |
| TWO WHEELER PARKING                                 | 20                             | 22                                                   |                                                                      |                           |
| CYCLE SPACE                                         | 20                             | 22                                                   |                                                                      |                           |

- \* SOLAR APARATUR TO BE PROVIDED
  - \* RAIN WATER HARVESTING SYSTEM & SULLAGE WATER TREATMENT
- WATER PLANT & TANKS ARE PROVIDED AS PER STANDARD PROVISIONS.

| REFERENCE         | DESCRIPTION            | In Meter    |
|-------------------|------------------------|-------------|
| SITE BOUNDARY     | RS - Rolling Shutter   | 3.05 x 3.05 |
| PROPOSED BUILDING | RS 1 - Rolling Shutter | 2.43 x 3.05 |
| EXISTING ROAD     | W - Window             | 3.05 x 1.98 |
| DRIVEWAY          | W 1 - Window           | 2.44 x 1.98 |
| OSR               | V - Ventilator         | 3.05 x 0.60 |
|                   | V 1 - Ventilator       | 2.43 x 0.60 |

Er. P. VIKARAMAN, M.Tech(Struct), C.E., M.I.E.,  
25, Sastri Road, Ramnagar,  
Coimbatore - 641 009.  
Mobile: +91-95666-95000  
LPA/SE/GR-11/19/04/025

STRUTURAL ENGINEER

Er. R. NITHYAA, B.E., M.DIAD.,  
25, Sastri Road, Ramnagar,  
Coimbatore - 641 009.  
LPA/RE/GR-11/19/04/015

L.B.S/ ENGINEER

APPLICANT