


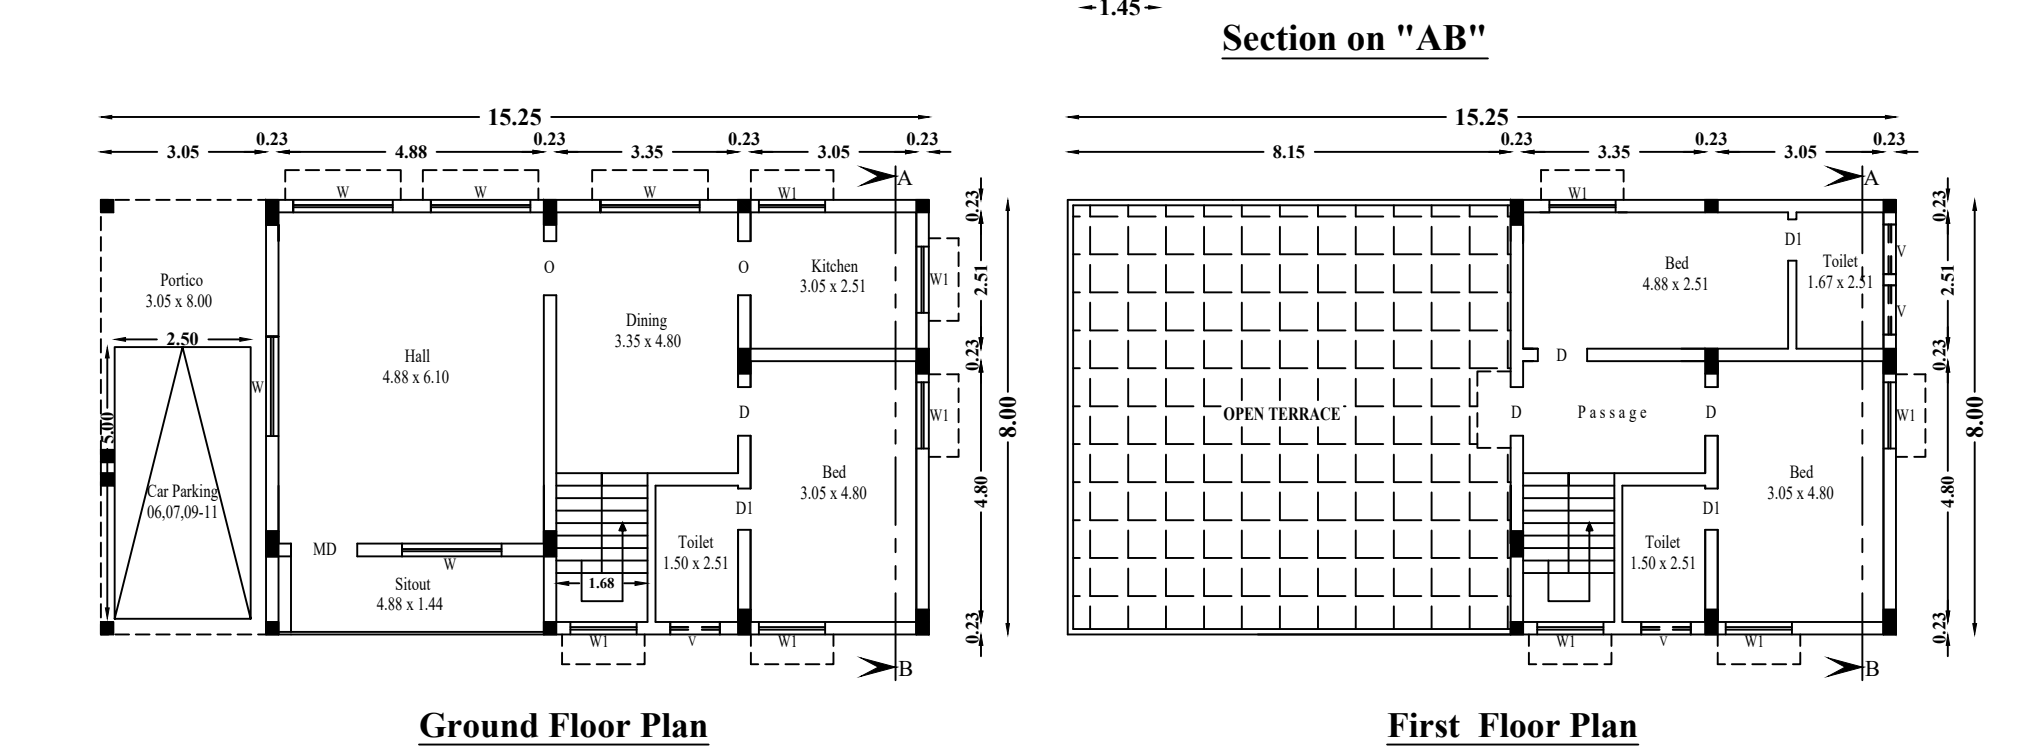
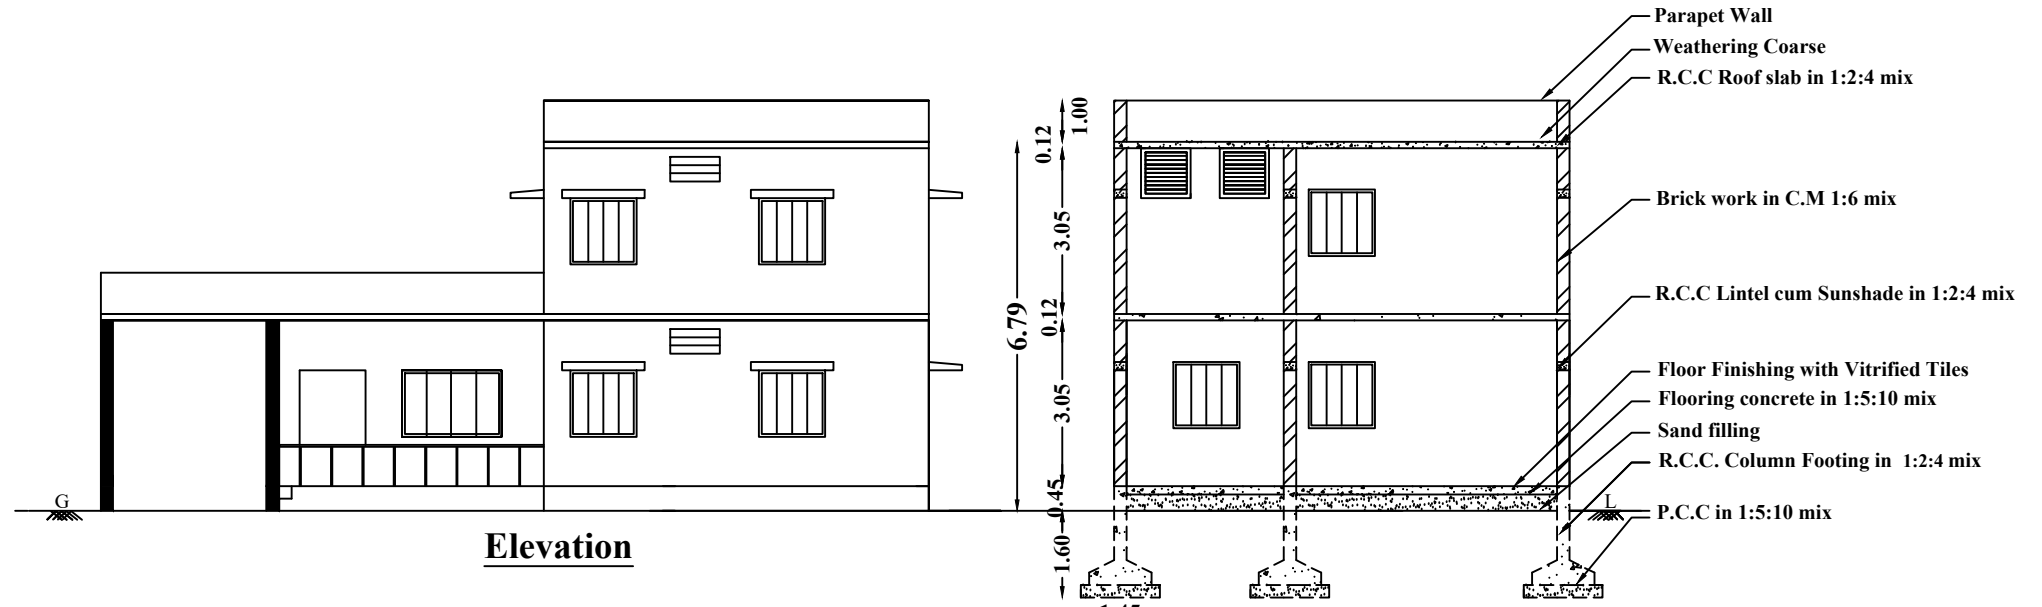
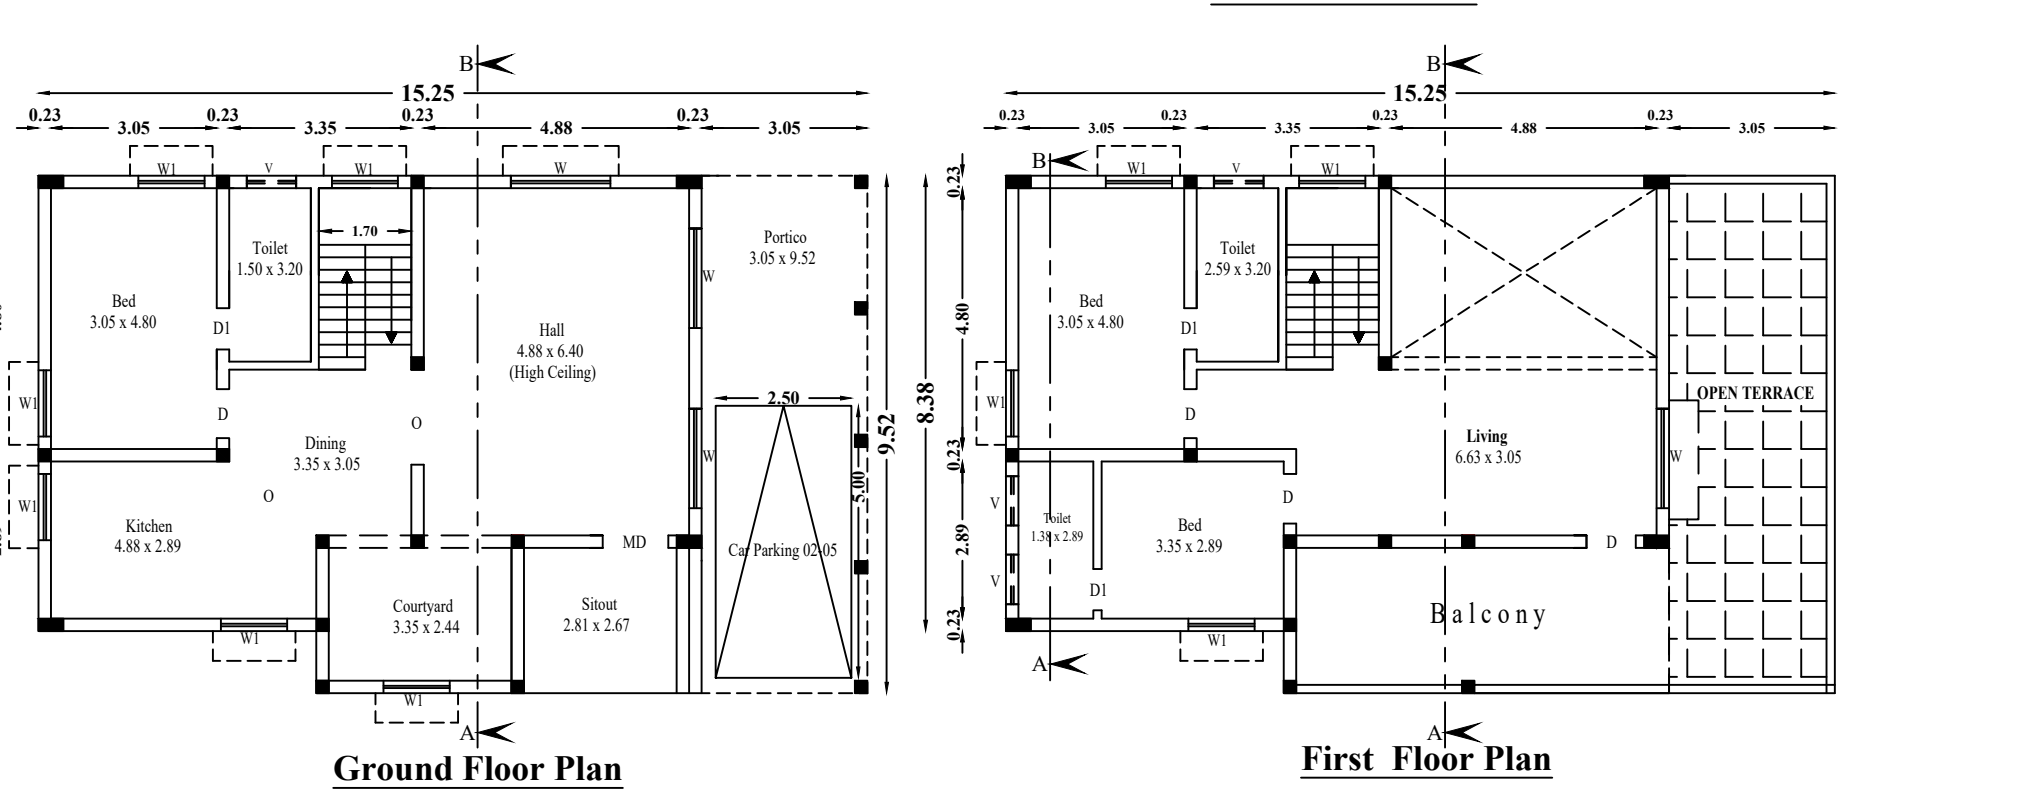


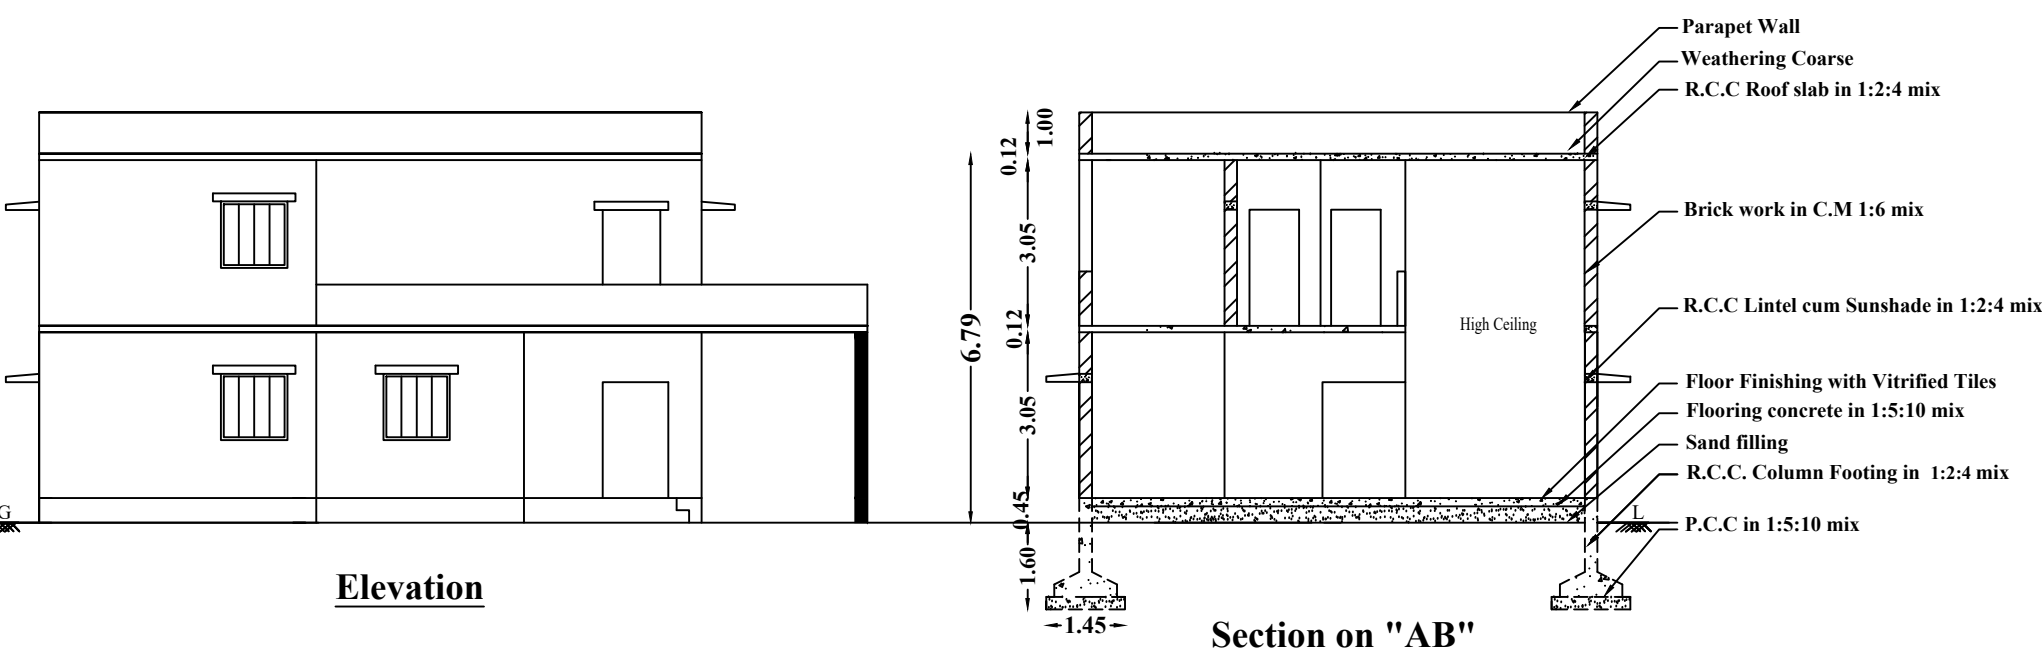


(Block : 6,7,9,10,11) (WEST FACING)

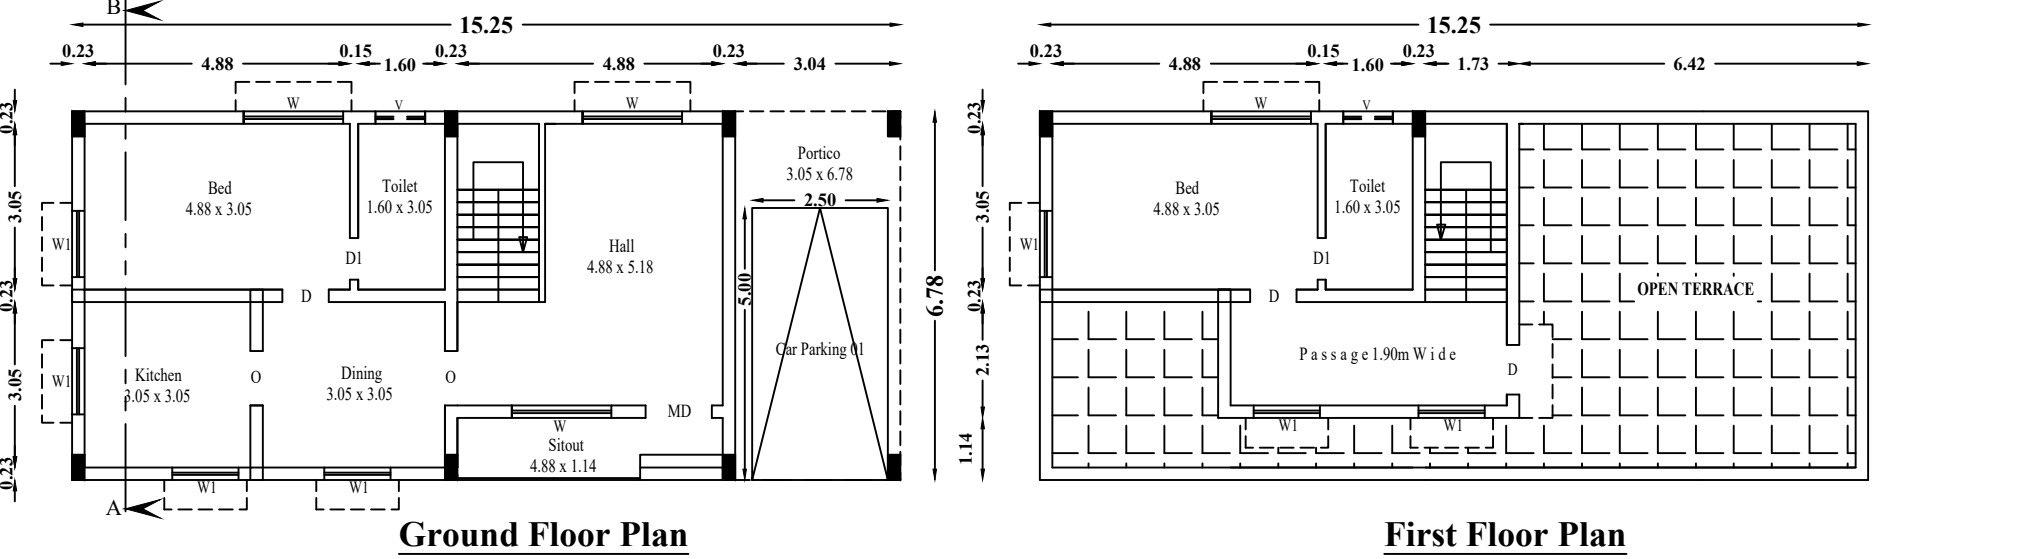






(Block : 2 - 5) (EAST FACING)

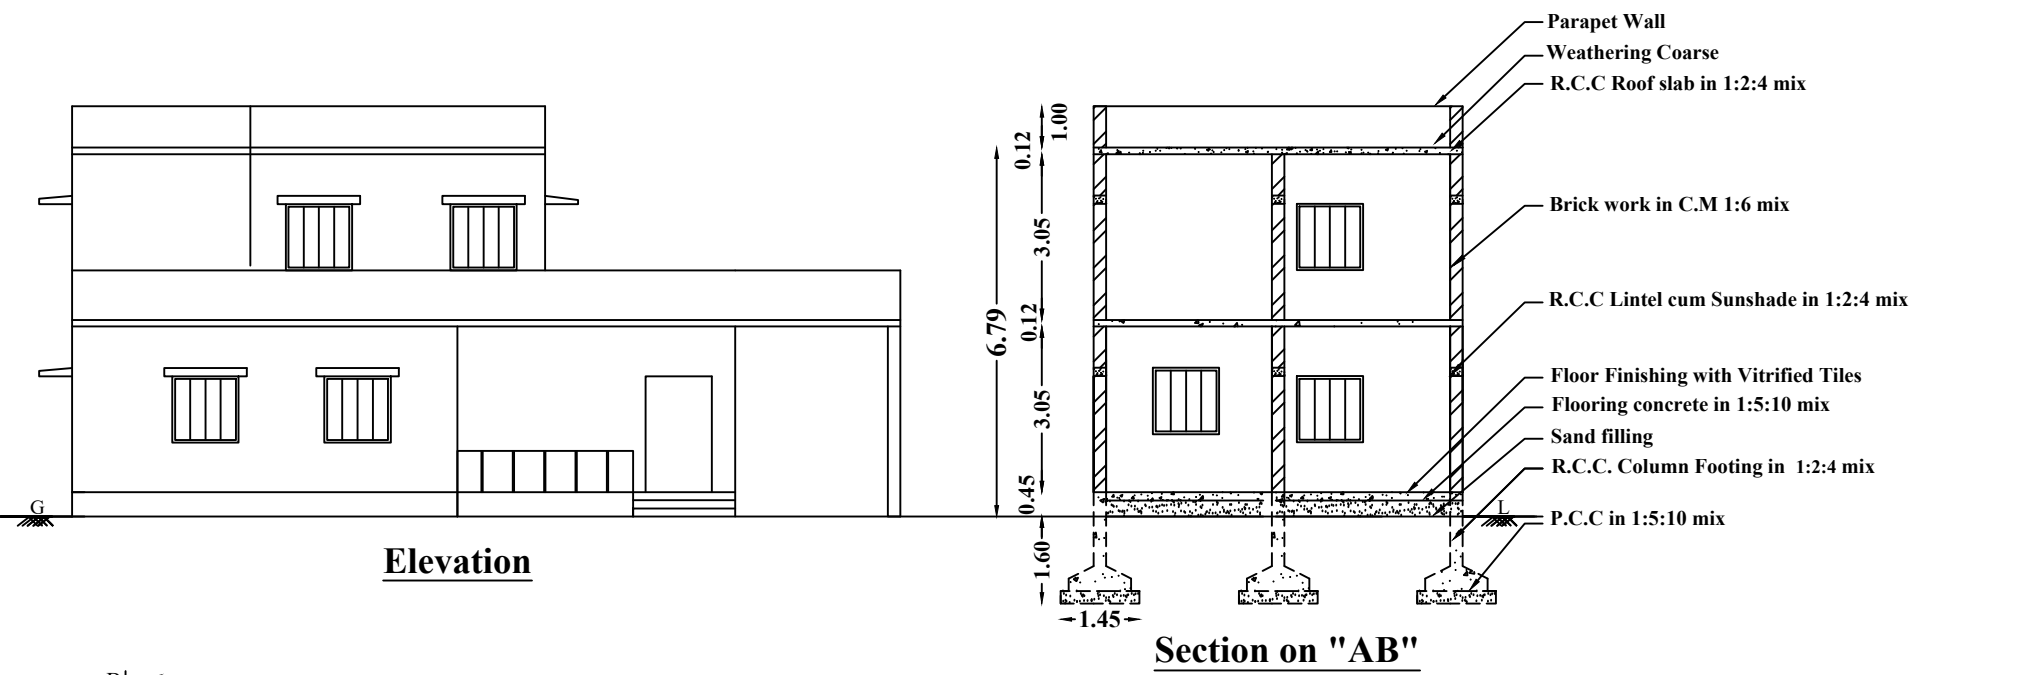

(Block : 1) (EAST FACING)

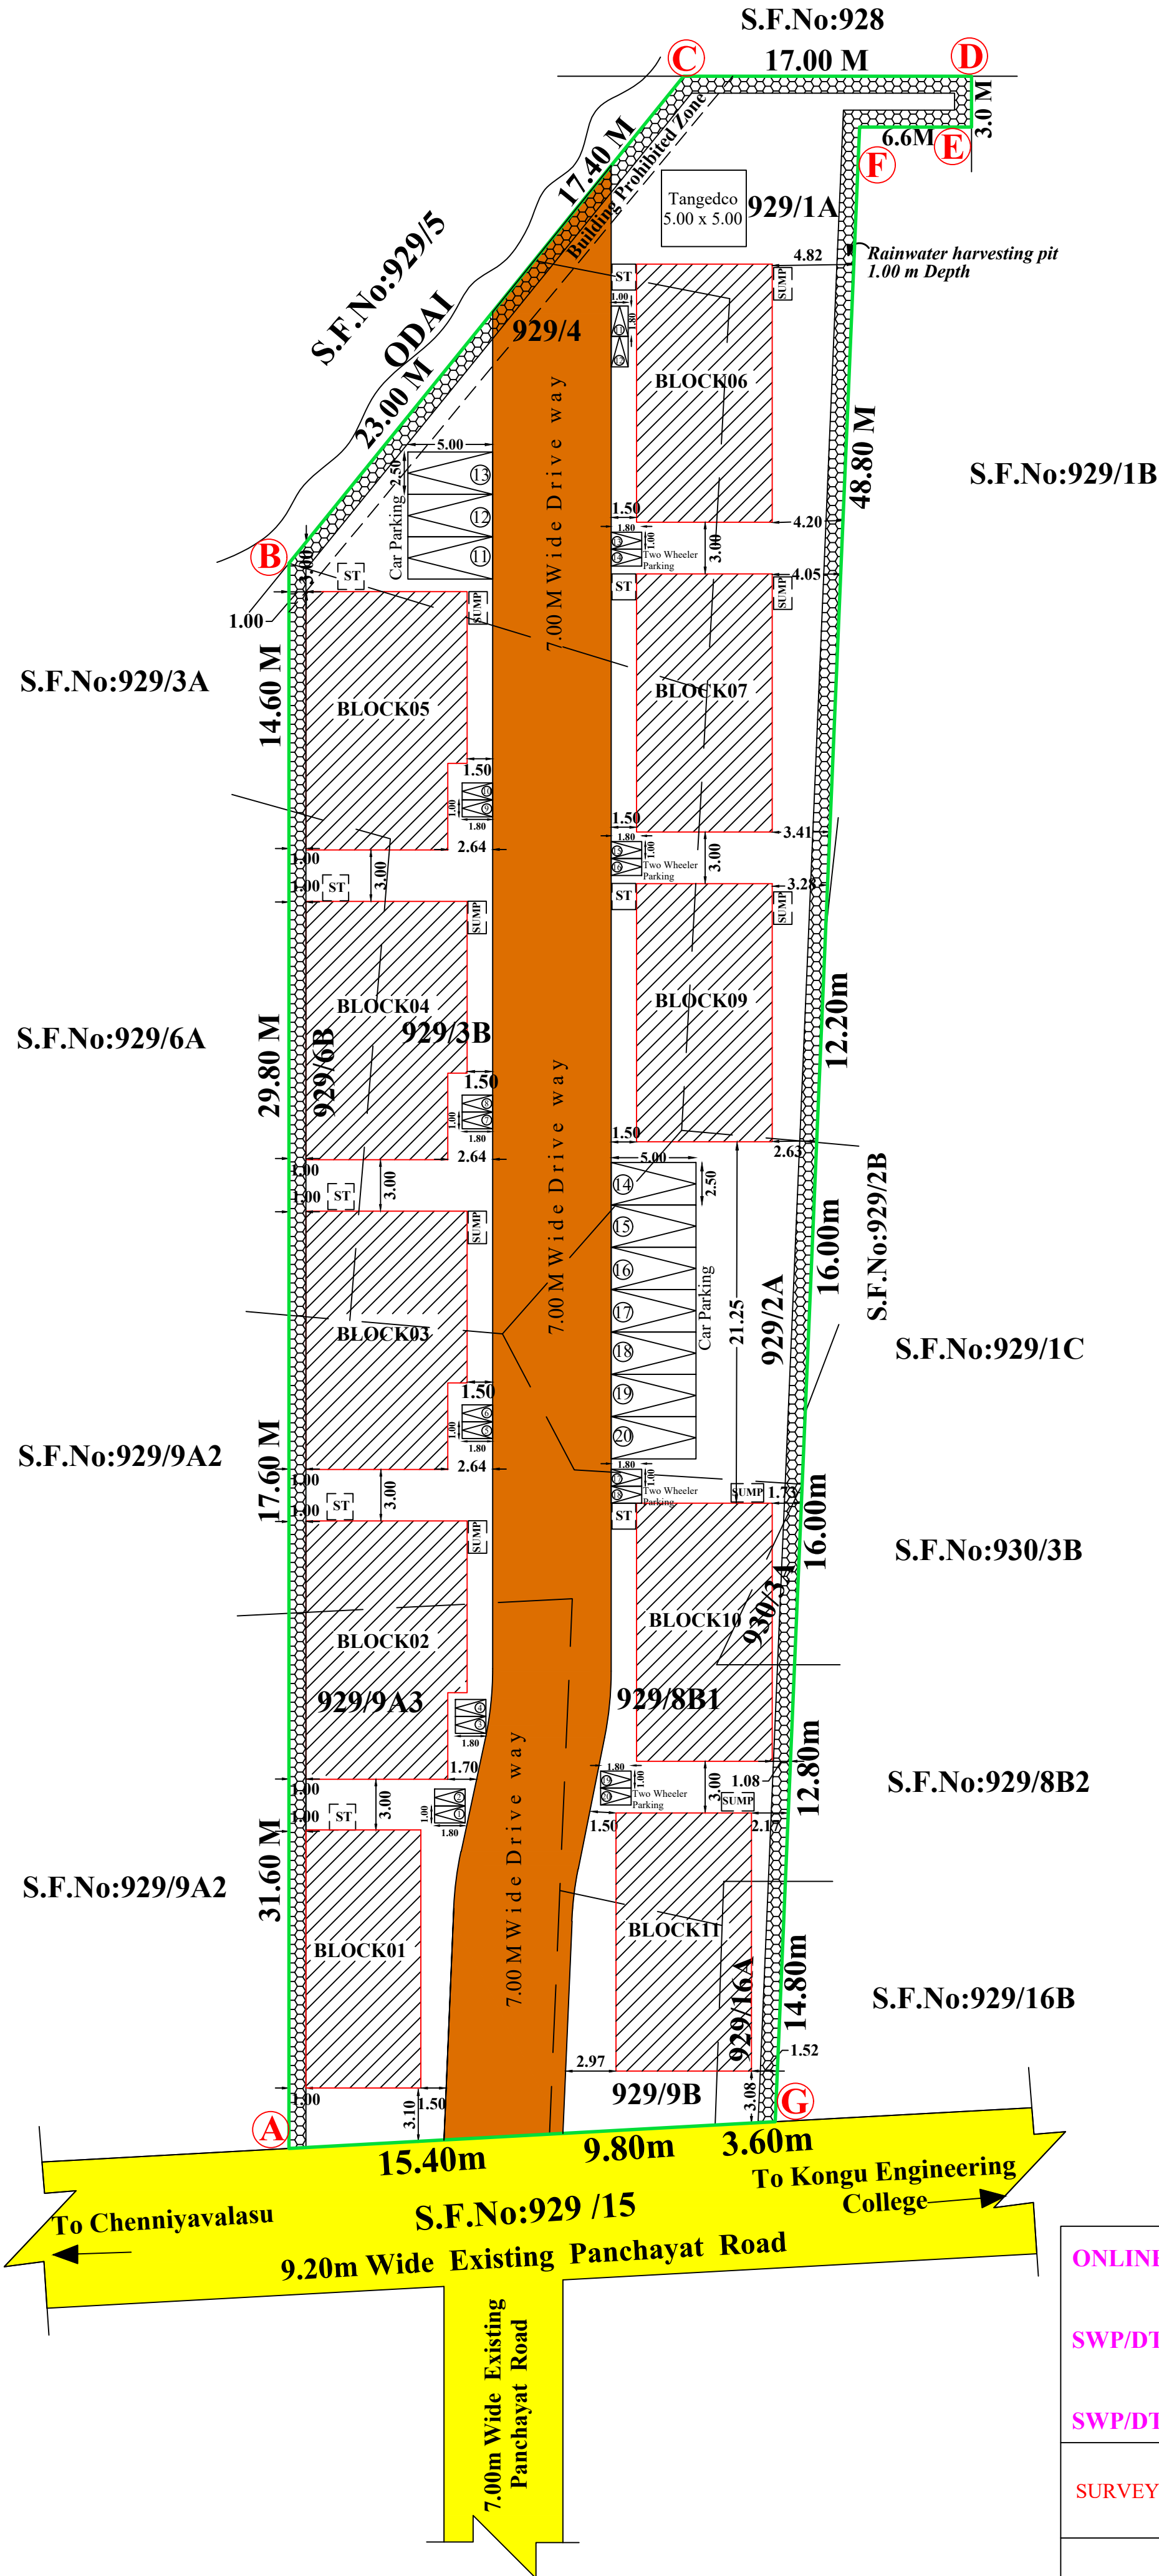

SITE PLAN

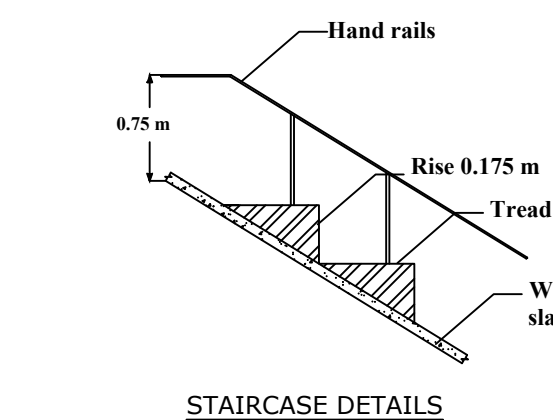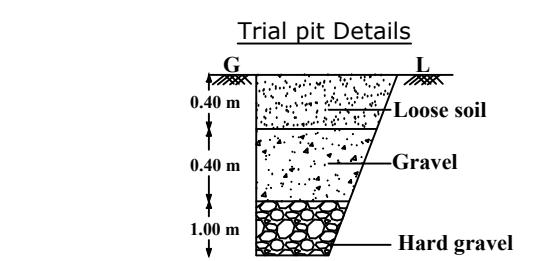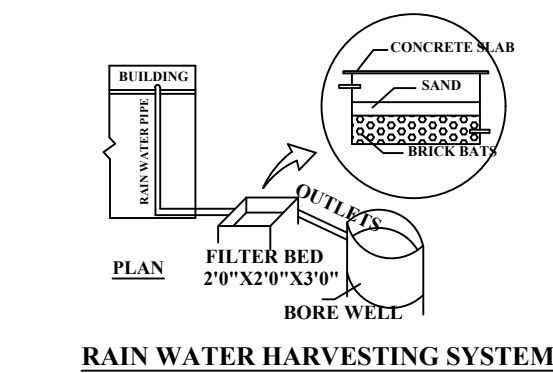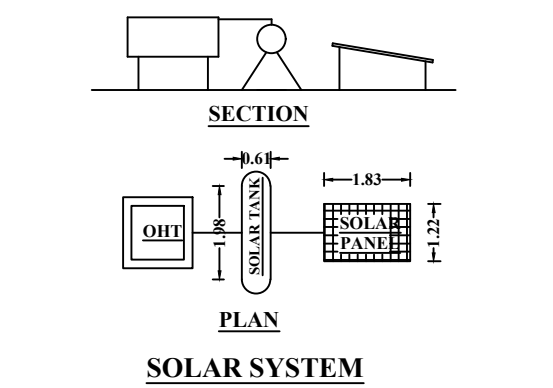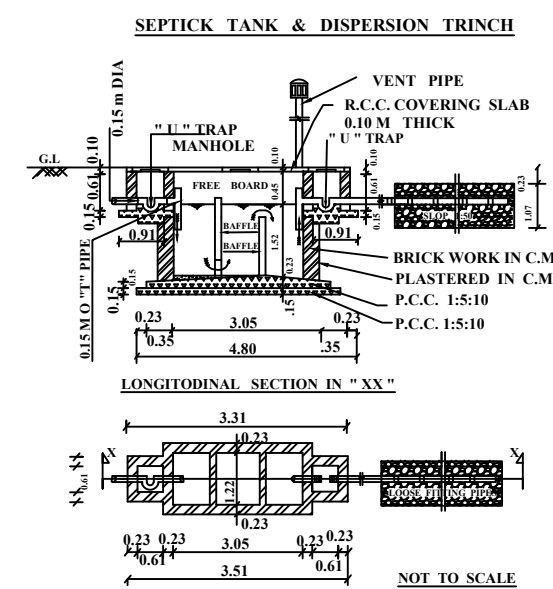

ONLINE APPLICATION No - SWP/BPA/063990/2023

SWP/DTCP/ERODE/Site Approval No : 05/2024

SWP/DTCP/ERODE/ Building Approval No : 01/2024

SURVEYOR / ASST. DRAUGHTSMAN J. SRINIVASAN

DRAUGHTSMAN GRADE - III K.VELMURUGAN

PLANNING ASSISTANT R.MANIMOZHI

Plan Showing The Proposed Construction of

G.F. & F.F.R.c.c Roof Residential Building

(Group Development) in S.F. Nos: 929/ 1A,

929 / 2A, 929 /3B, 929/ 4, 929 /6B, 929 /8B1,

929 /9A3, 929 /16A, 929 /9B , 930/3A

at Perundurai Village and Town Panchayat ,

Perundurai Tk, Erode Dt.

Applicant: 1. Mr. B.Jayaprakash,
2.Mr.T.Vijay Anand ,
3. Mr. T.Palanisamy,
4.Mr.G.Appukutty Chennimalai Govindhasamy.

PLR /FMB AREA - 3515.00 Sq.mt

AS PER DOCUMENT - 3515.00 Sq.mt

SUPER IMPOSED AREA - 3482.27 Sq.mt

Block	Area Details in Sq.mt			No. of Dwellings	Non FSI Area in Sq.mt	FSI Area in Sq.mt	Total Builtup Area in Sq.mt
	G.F	F.F	Total				
01	103.39	42.76	146.15	1	-	146.15	146.15
02 - 05	139.35	110.32	249.67	4	-	998.68	998.68
06,07, 09-11	122.00	56.72	178.72	5	-	893.60	893.60
						2038.43	2038.43

FSI - $\frac{2038.43}{3482.27} = 0.585$ Height of the Building - 6.79 m

	REQUIRED	PROVIDED
NO. OF CARS	17	20
NO. OF TWO WHEELER	17	20
REFERENCE	METRE	FEET
Main Door MD	1.52 x 2.13	5'0" x 7'0"
Open O	0.91 x 2.13	3'0" x 7'0"
Door D	0.91 x 2.13	3'0" x 7'0"
Door D1	0.76 x 2.13	2'6" x 7'0"
Window W	1.52 x 2.13	5'0" x 7'0"
Window W1	1.22 x 1.37	4'0" x 4'6"
Ventilator V	0.91 x 0.61	3'0" x 2'0"

SCALE:

Site Plan - 1:200

Plan - 1:100

NOTE:

All dimensions are in meter


COLOUR INDEX

Site Boundary

Existing Road

Proposed Building

Drive Way

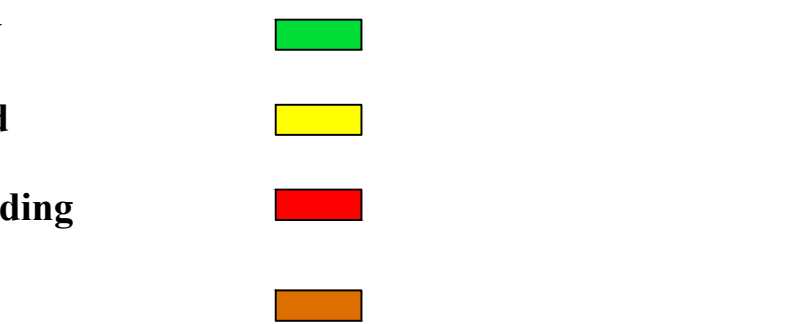

SWP/DTCP/ERODE/Site Approval No : 05/2024

SWP/DTCP/ERODE/ Building Approval No : 01/2024

SURVEYOR / ASST. DRAUGHTSMAN J. SRINIVASAN

DRAUGHTSMAN GRADE - III K.VELMURUGAN

PLANNING ASSISTANT R.MANIMOZHI

Dr. V. SOUNDARA RAJAN M.E (Struct.) (Ph.D)
Registered Engineer Grade I (RE-Gr.I)
Reg.No.04/2020/RE-Gr.I/EDTCP
greensky Construction,
1st Floor, Sendhur Complex, Karattur, Gobi.

REGISTERED ENGINEER

நகர் ஊரமைப்பு துணை இயக்குநர்,(பொ)
மாவட்ட நகர் ஊரமைப்பு அலுவலகம்
சீரூர் மாவட்டம்