


PLAN SHOWING THE PROPOSED CONSTRUCTION OF A AC SHEET ROOF & RCC ROOF COMMERCIAL BUILDING IN S.No:212/4C,
PATTA No: 10657, AT JAMIN CHATHIRA STREET, MANDAPAM IN MANDAPAM TOWN PANCHAYAT, RAMANATHAPURAM DISTRICT.

APPLICANT : RAMACHANDRAN.A

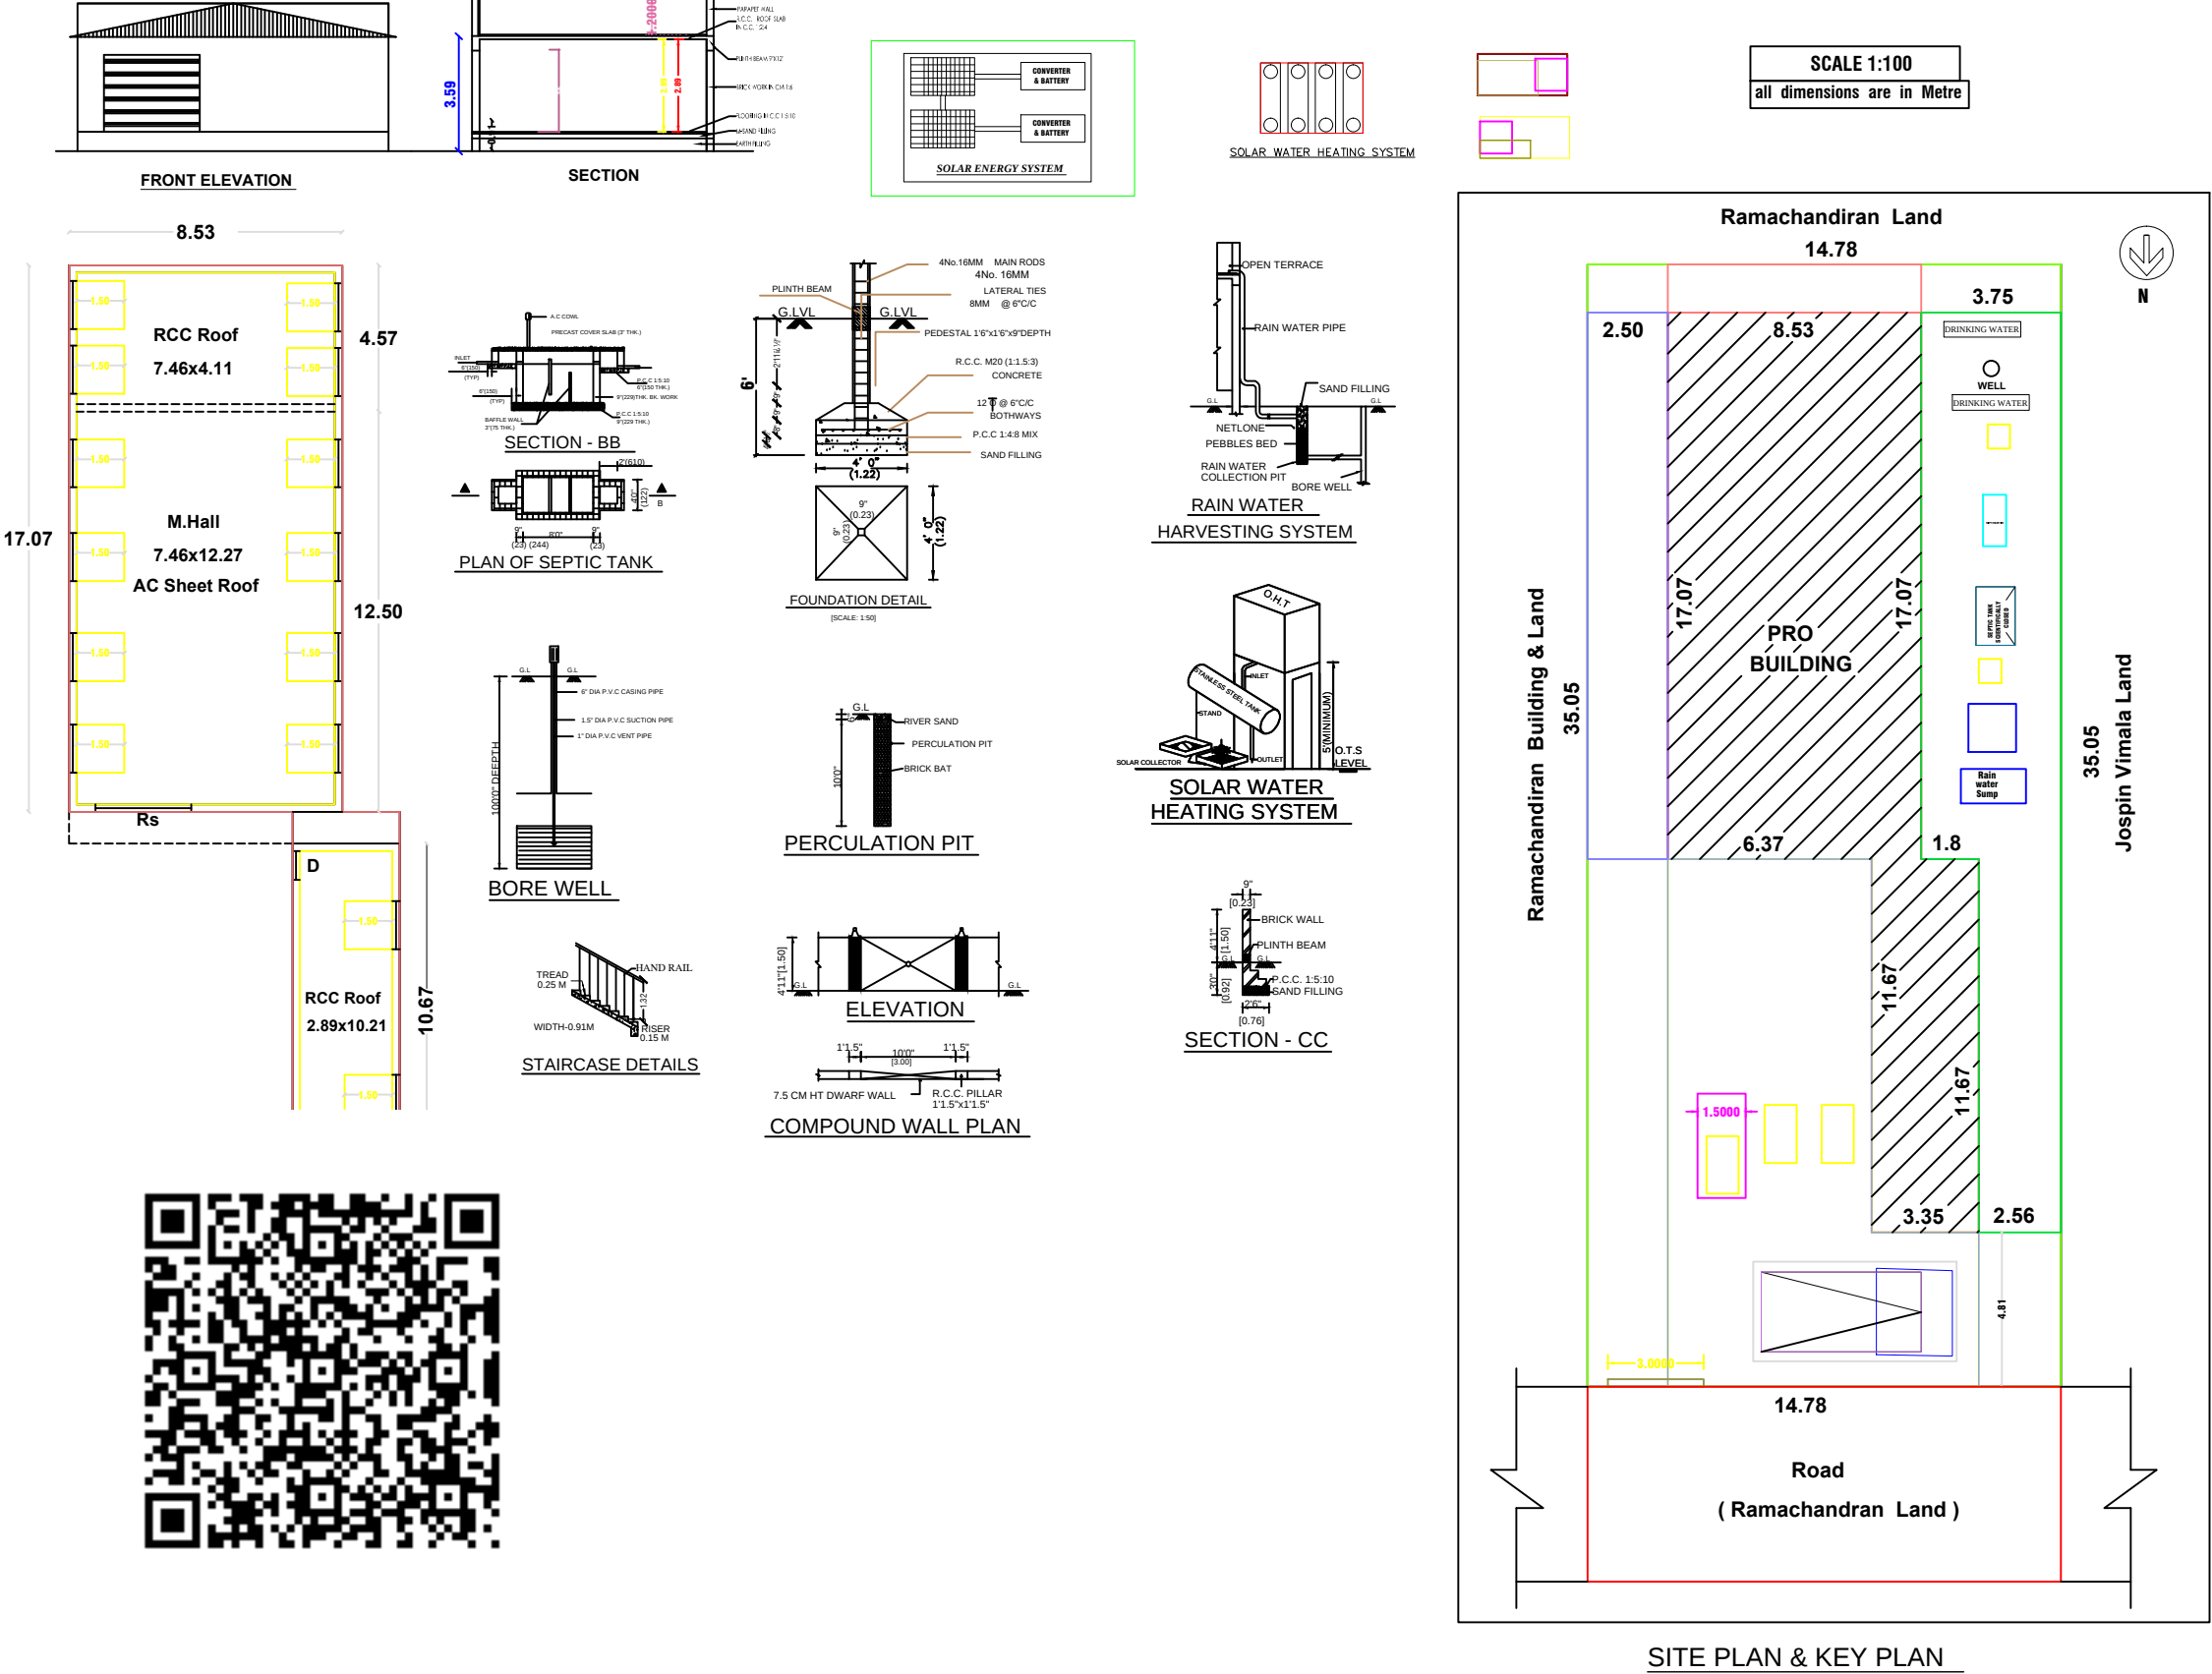

SCHEDULE OF JOINERY


RS = Rolling Shutter = 1.52 x 2.44
V = Ventilator = 0.61 x 1.00

COLOUR INDEX


PROPOSED
ROAD
SITE BOUNDARY

AREA DETAILS :	Sq.m	Sq.ft	Total Net FSI Area in Sq.m.
Total Land Area	518.04	5576.00	
Pro., Ground Floor Area	74.73	804.50	74.73
Pro., Ac Sheet Roof Area	106.63	1147.75	106.63
Vacant Land	336.68	3623.75	
FSI= 0.35 < 2			Total FSI= 181.36

APPLICANT :

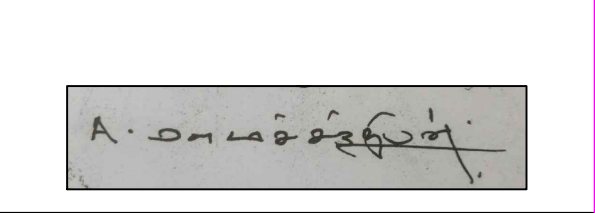

LICENSED SURVEYOR

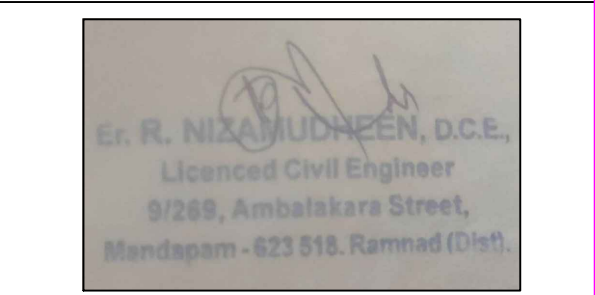

OFFICE USE