

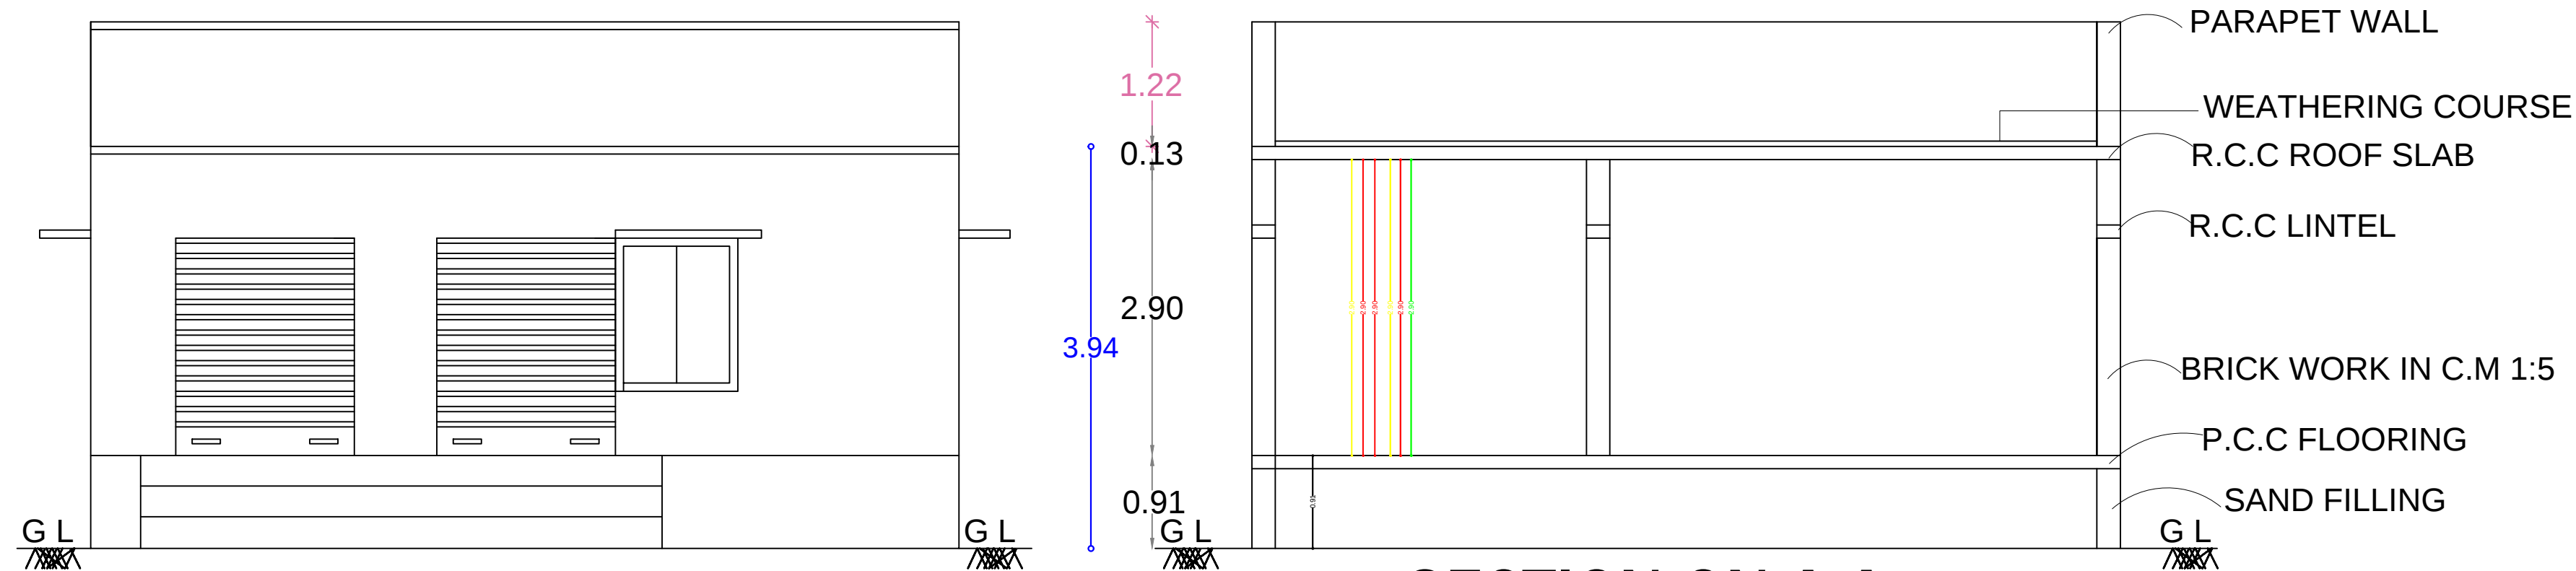


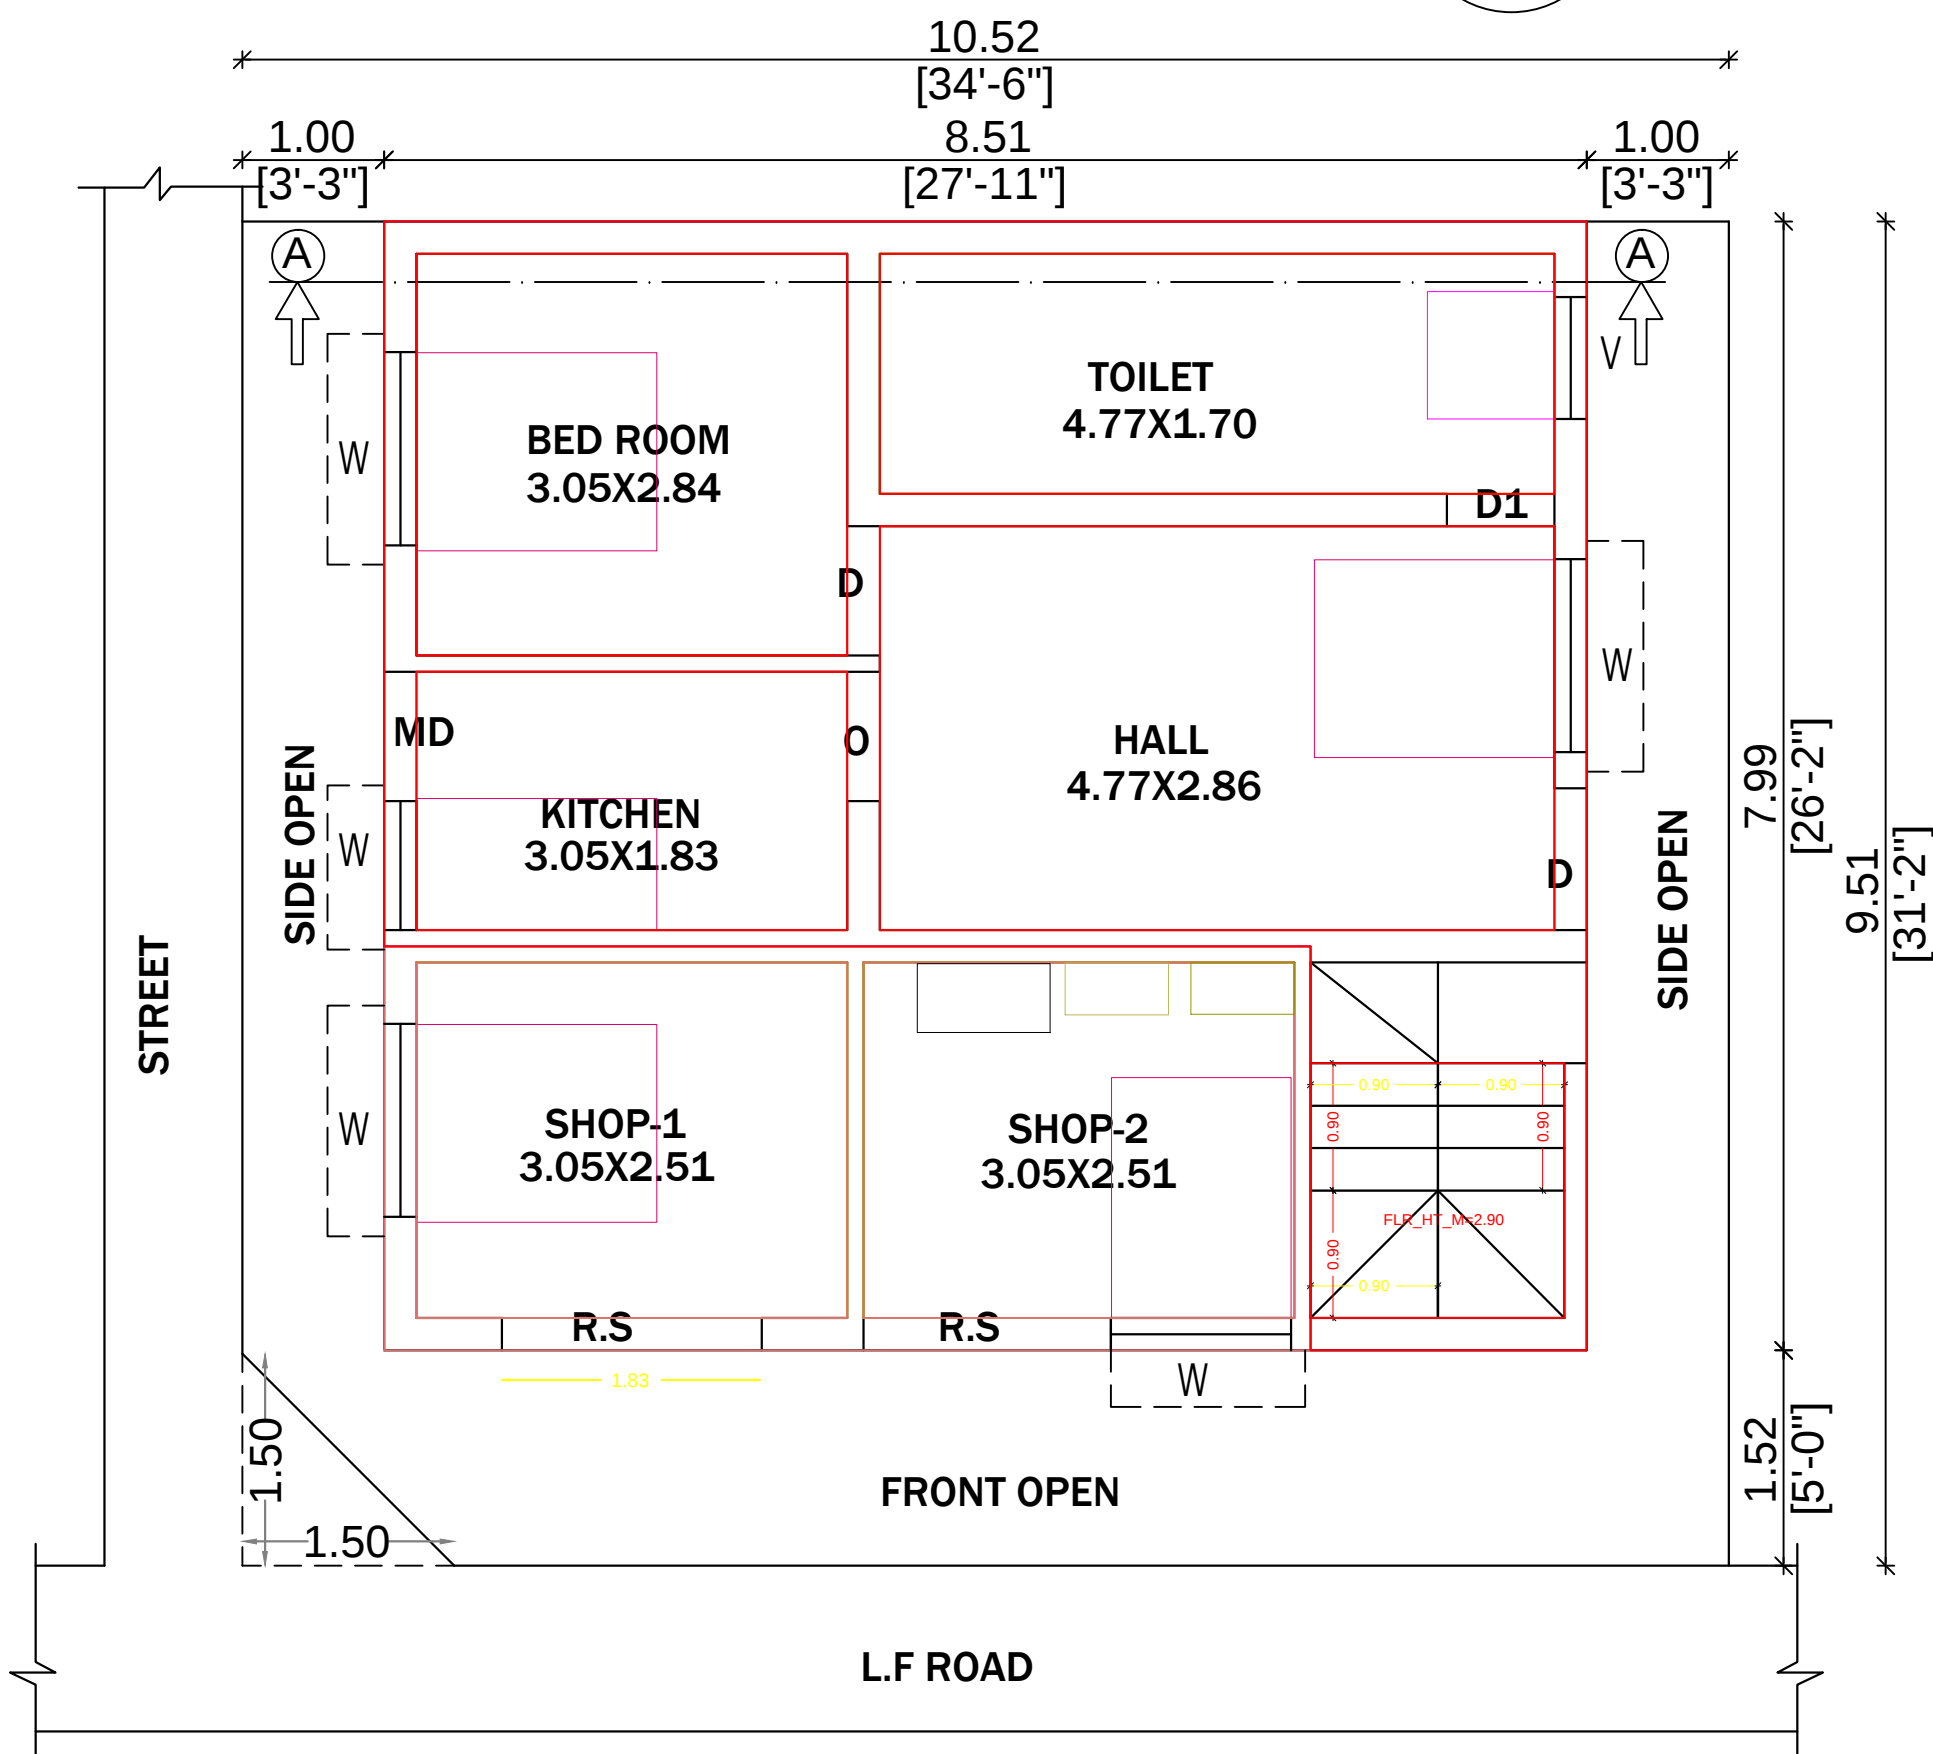


ELEVATION


SECTION ON A-A

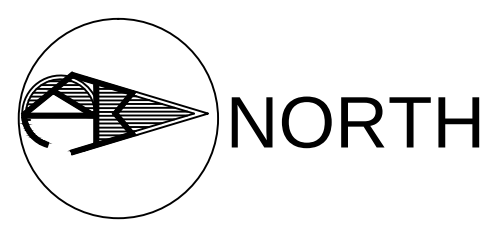


PRO.GROUND FLOOR PLAN

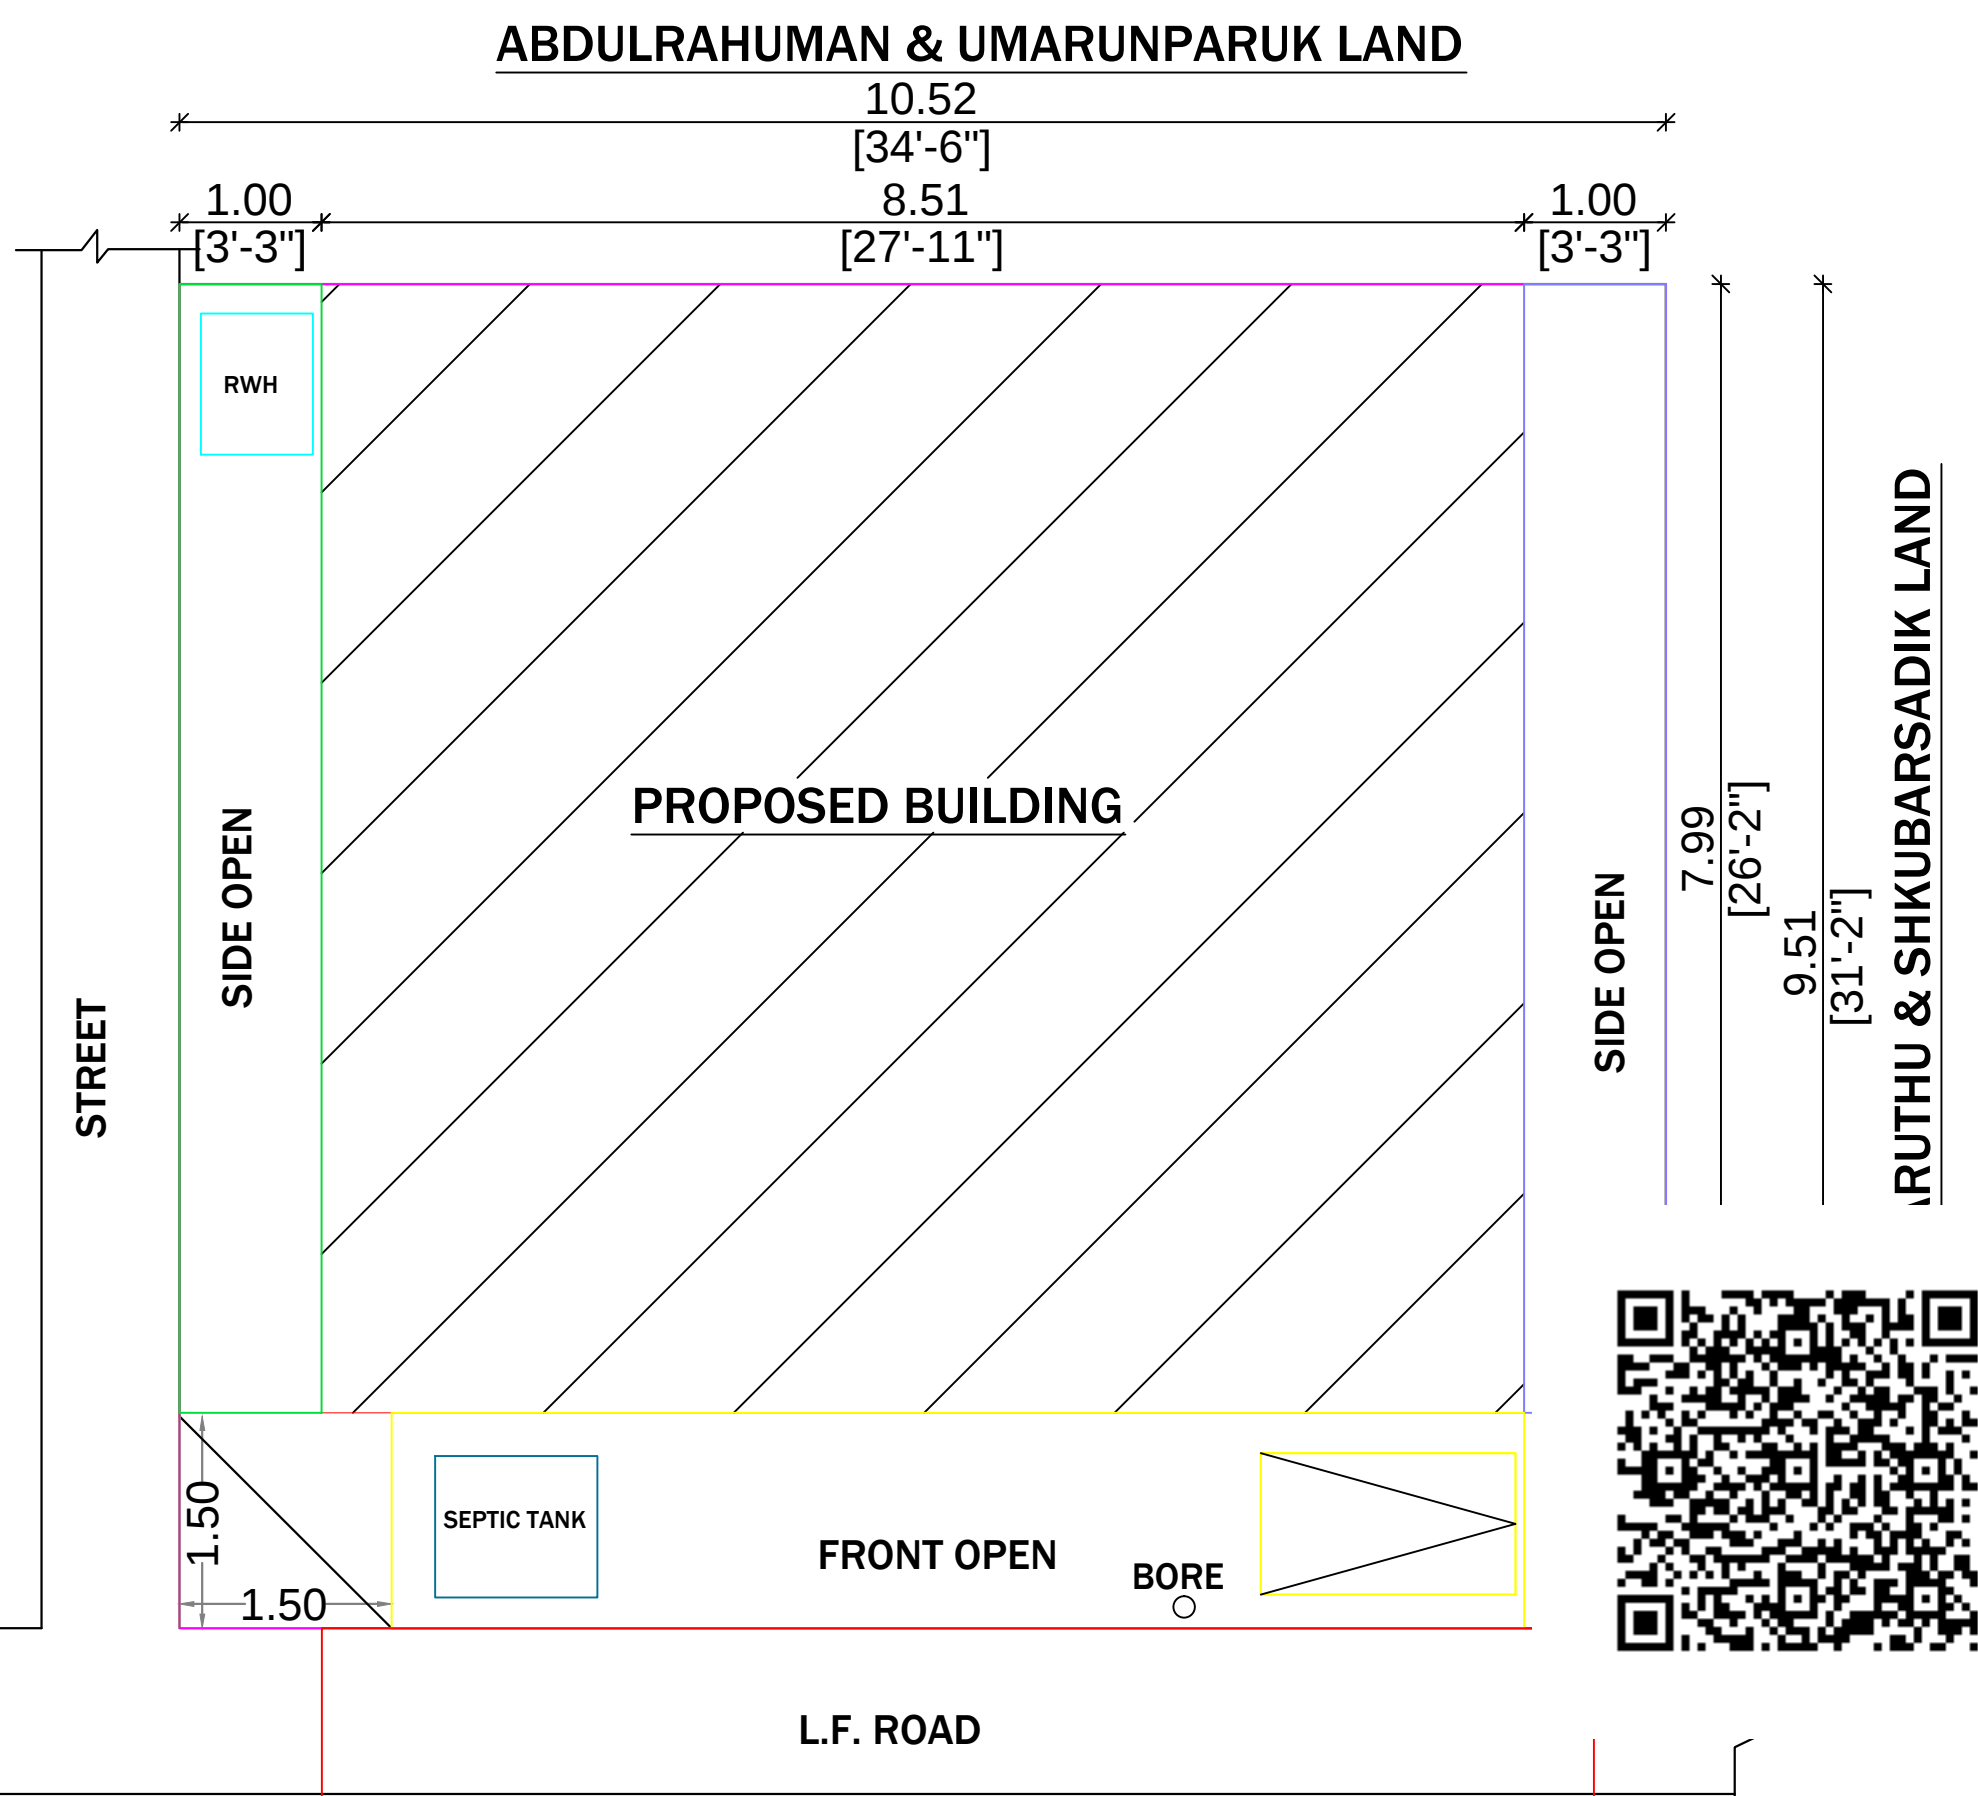


SITE PLAN

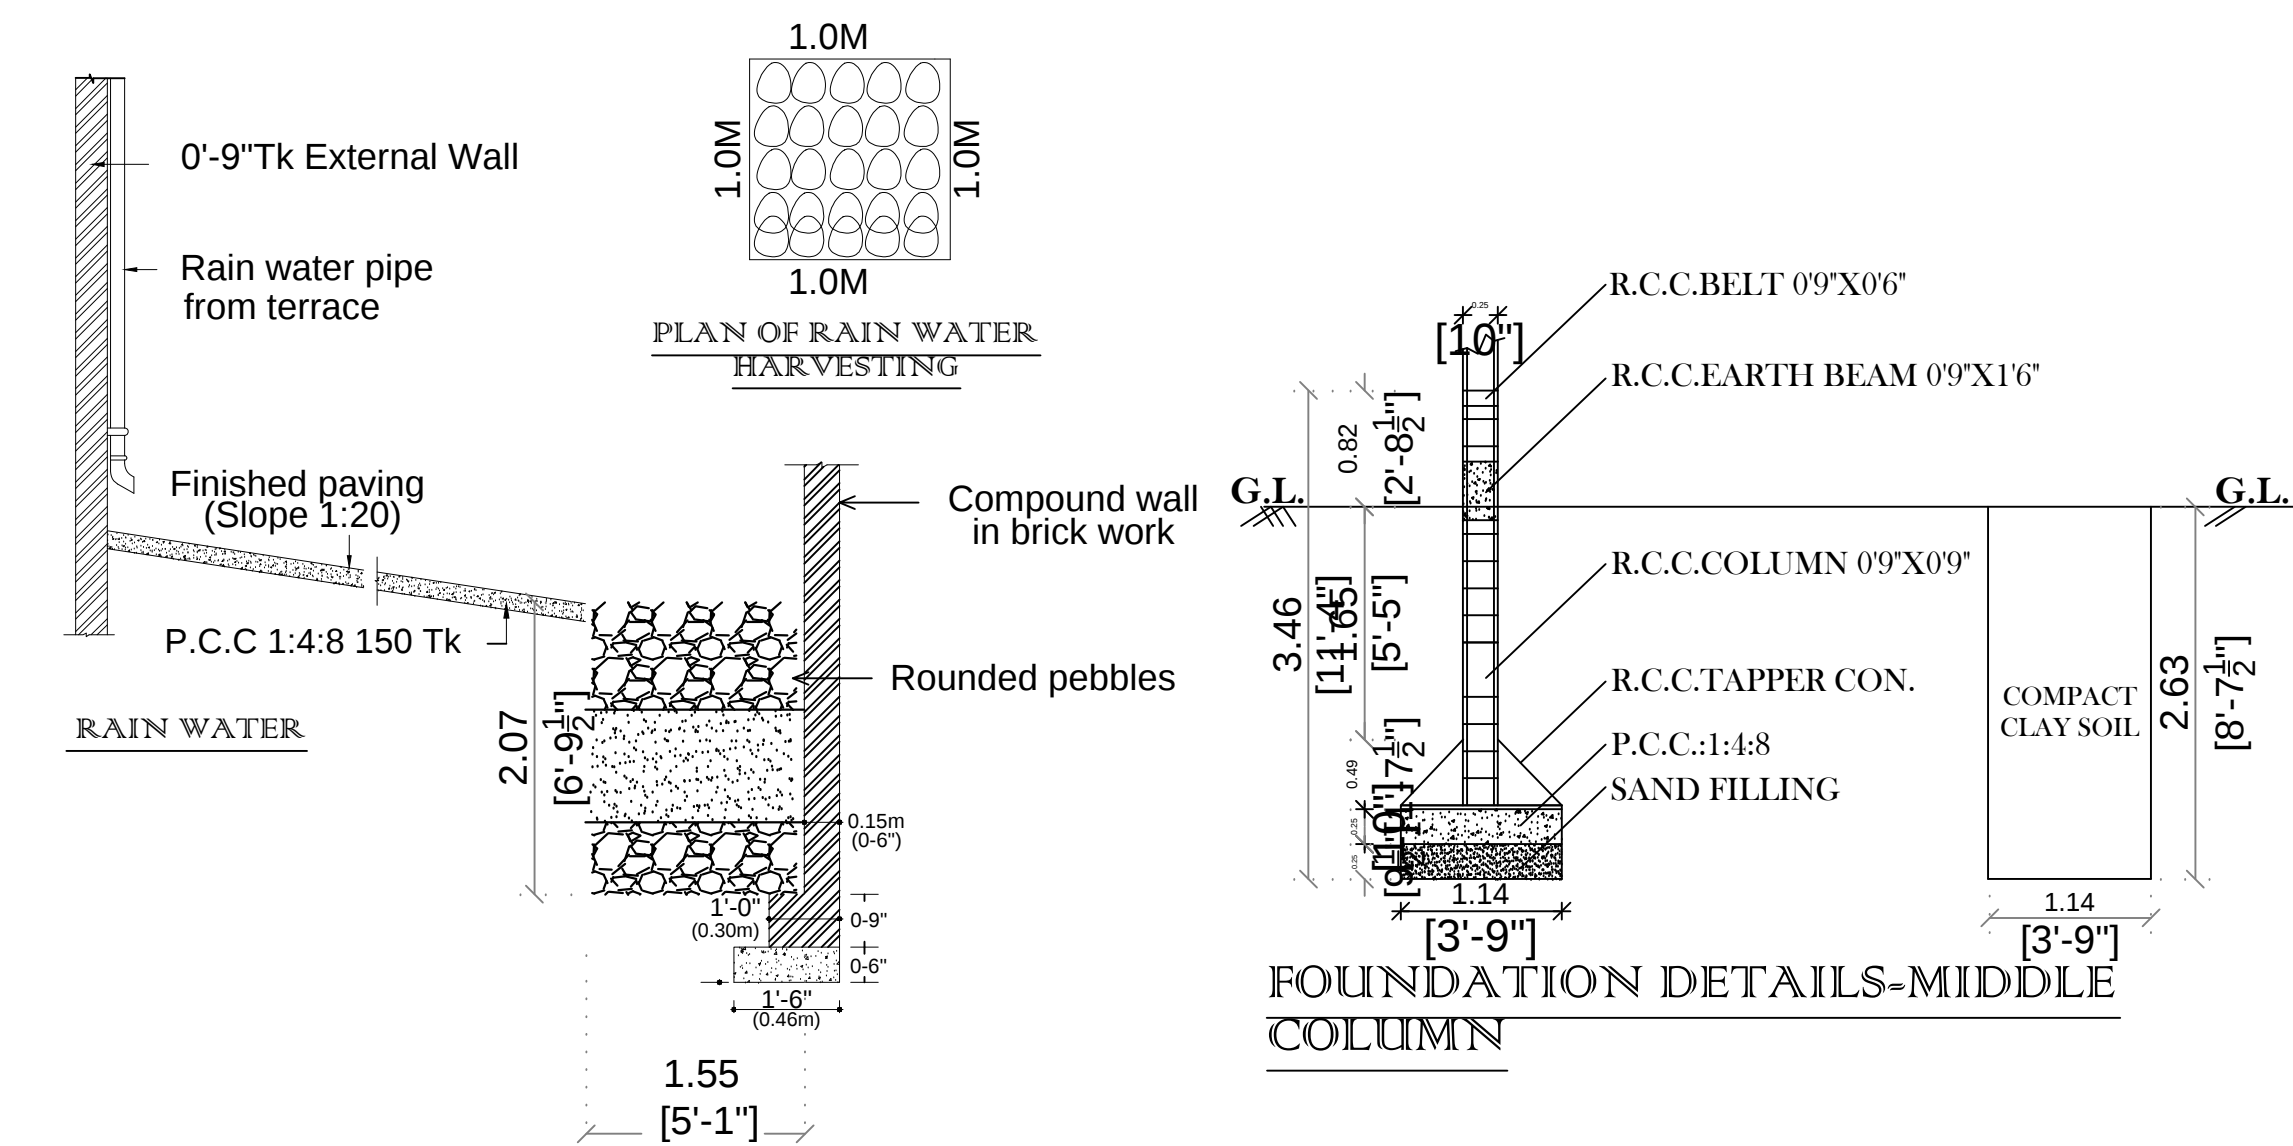


FOUNDATION DETAILS-MIDDLE COLUMN

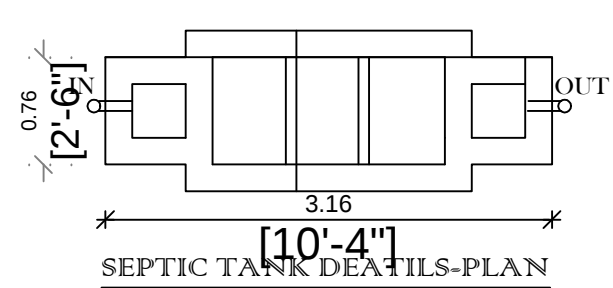


SEPTIC TANK DETAILS-PLAN

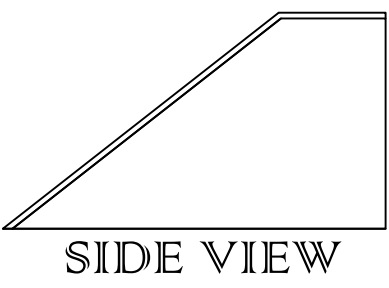

SIDE VIEW

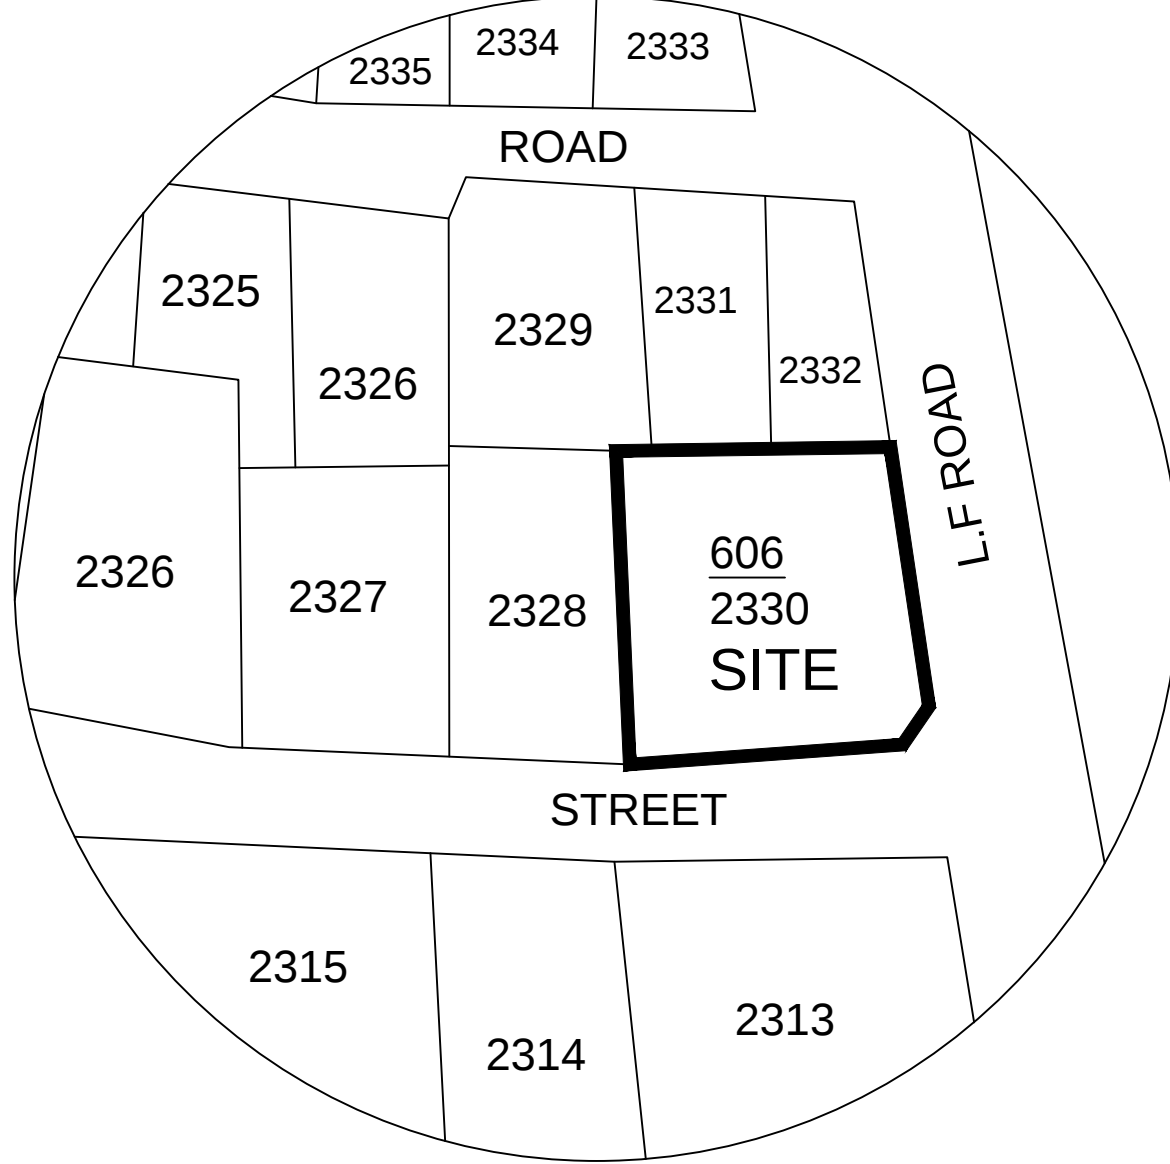

TOPO

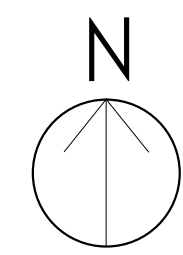

COLOUR INDEX

SITE	
PRO	
ROAD	

PLAN SHOWING THE PROPOSED NEW CONSTRUCTION OF R.C.C ROOF RESIDENTIAL & SHOP BUILDING (GROUND FLOOR) IN DOOR NO:13, GRS.NO:606/2330, L.F. ROAD, WARD NO:12, KAMUTHI TOWN PANCHAYAT, KAMUTHI TALUK, RAMANATHAPURAM DISTRICT.

NAME OF THE APPLICANT : A.AMEERNISHA

REFERENCE


Rolling shutter	RS	6'0"X7'0"	1.83 X 2.13
MAIN DOOR	MD	3'3"X7'0"	1.00 X 2.13
DOOR	D	3'0"X7'0"	0.91 X 2.13
DOOR	D1	2'6"X7'0"	0.76 X 2.13
OPEN	O	3'0"X7'0"	0.91 X 2.13
WINDOW	W	4'6"X4'6"	1.37 X 1.37
VENTILATOR	V	3'0"X3'0"	0.91 X 0.91

AREA DETAILS


DESCRIPTION	FSI AREA		NON FSI AREA		TOTAL AREA	
	SFT	SQM	SFT	SQM	SFT	SQM
SITE AREA (AS PER DOCUMENT)	-	-	-	-	1076.40	100.00
SITE AREA (AS PER DRAWING) (INCLUDING SPLAY AREA)	-	-	-	-	1076.40	100.00
SITE AREA (AS PER DRAWING) (EXCLUDING SPLAY AREA)	-	-	-	-	1064.34	98.88
PRO.GROUND FLOOR (RESIDENTIAL)	529.80	49.22	-	-	529.80	49.22
PRO.GROUND FLOOR (SHOP)	201.61	18.73	-	-	201.61	18.73
OPEN AREA	-	-	-	-	332.93	30.93
TOTAL AREA	731.41	67.95	-	-	-	-

NO OF CAR PARKING REQUIRED -0 NO'S	NO OF TWO WHEELER PARKING REQUIRED -1 NO'S
NO OF CAR PARKING PROVIDED -0 NO'S	NO OF TWO WHEELER PARKING PROVIDED -1 NO'S
MAXIMUM ONE FLOOR AREA - 67.95 Sq.m	TOTAL FLOOR AREA - 67.95 Sq.m


$$F.S.I = \frac{\text{TOTAL FSI AREA}}{\text{SITE EXTENT}} = \frac{67.95}{98.88} = 0.687 < 2.00$$

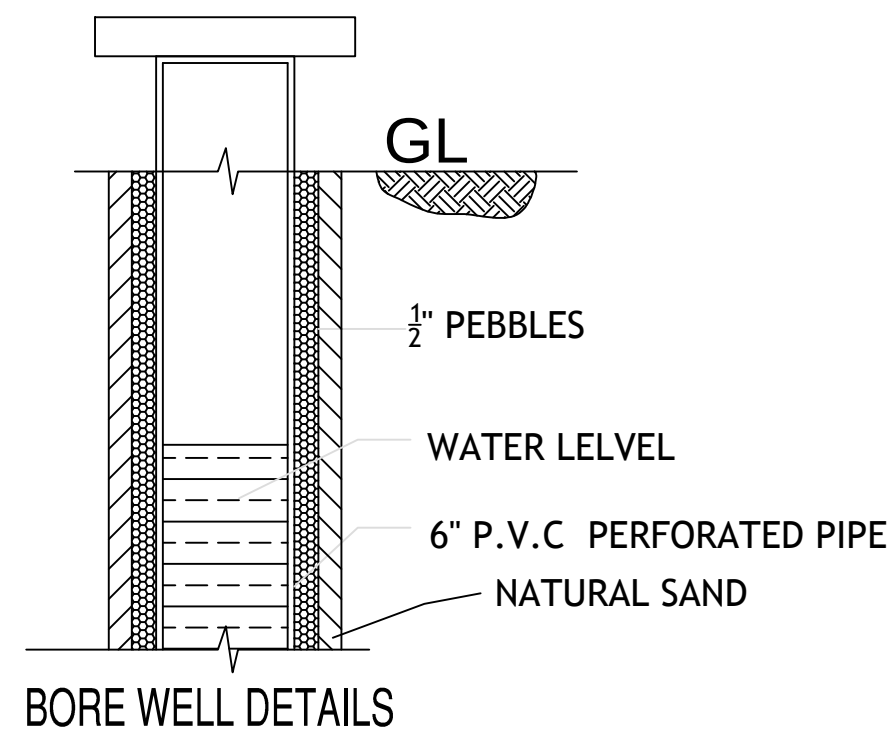


BORE WELL DETAILS

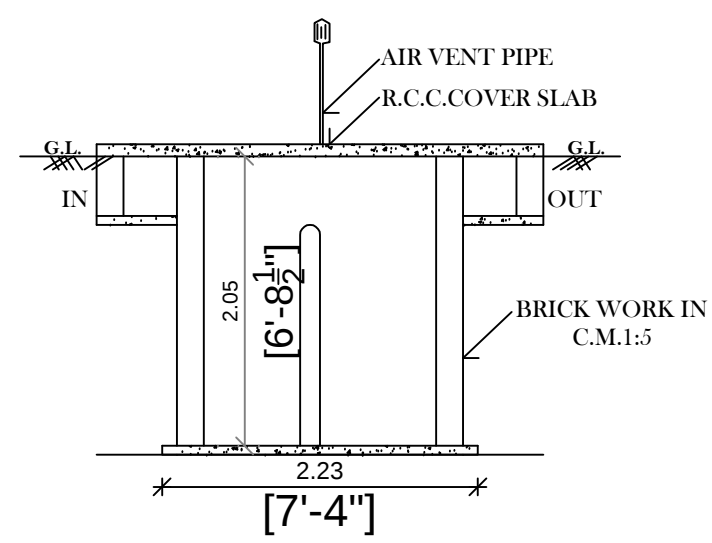

SEPTIC TANK DETAILS-SECTION

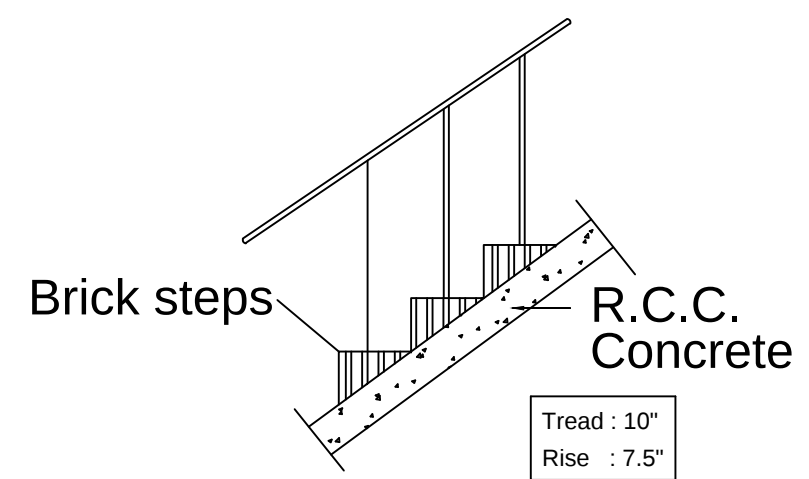

Brick steps

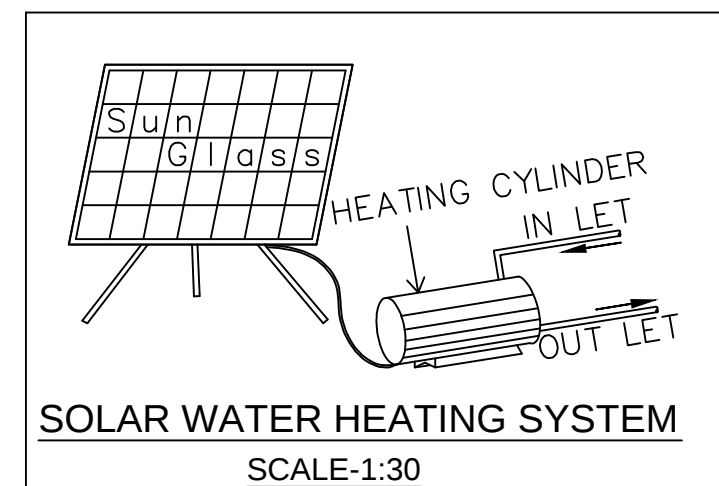

SOLAR WATER HEATING SYSTEM

A.AMEERNISHA
APPLICANT

M.R. Kannan
M.R. KANNAN, B.C.E., B.E.,
Licensed Surveyor & Civil Engineer
Class-I, P.W.D. Contractor,
26, Taluk Office Road,
KAMUTHI-623 603.
Cell: 99408 17828.

ENGINEER

OFFICE USE