
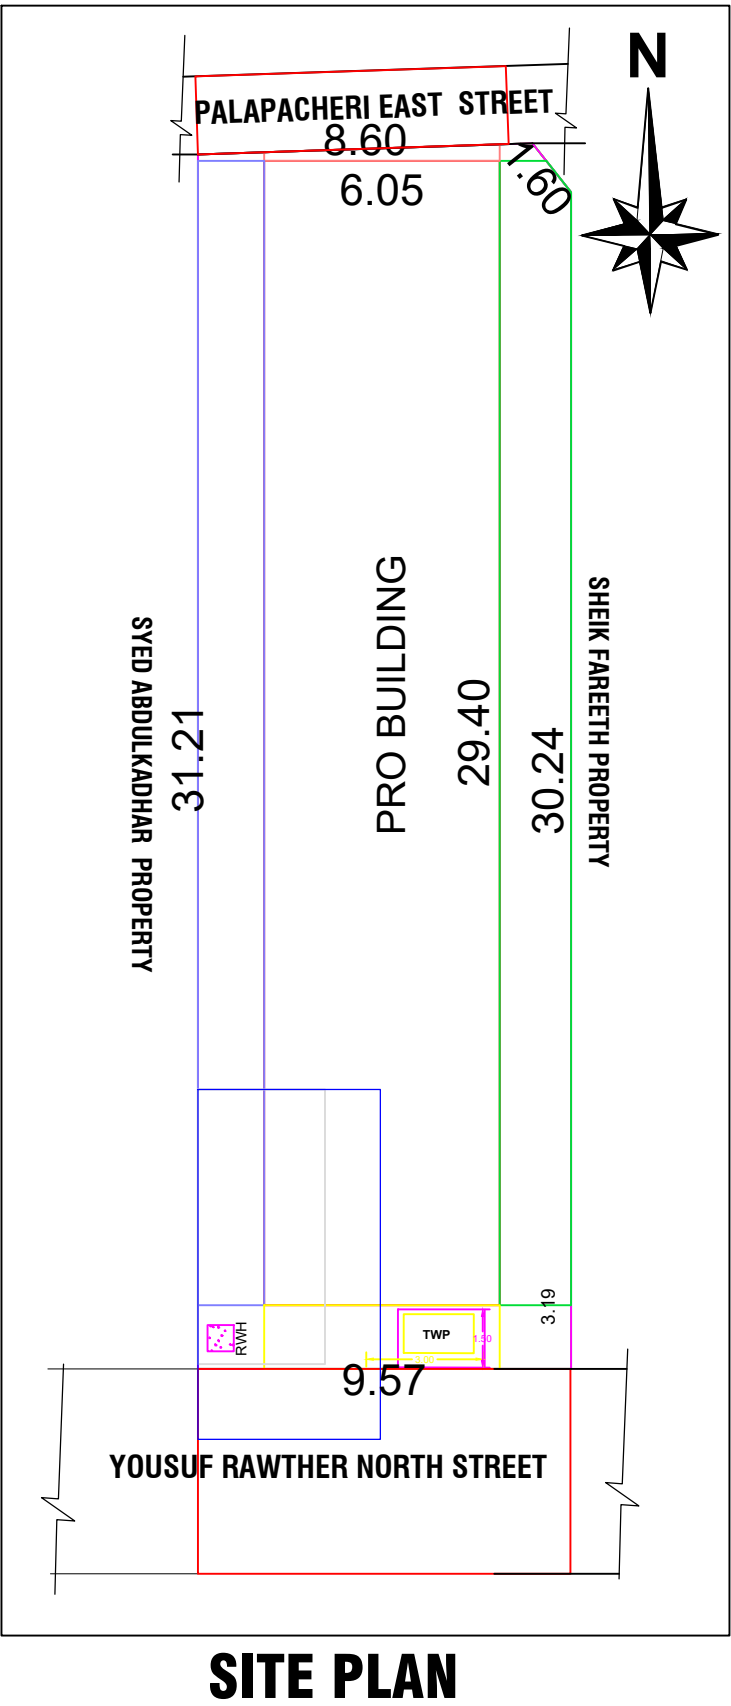
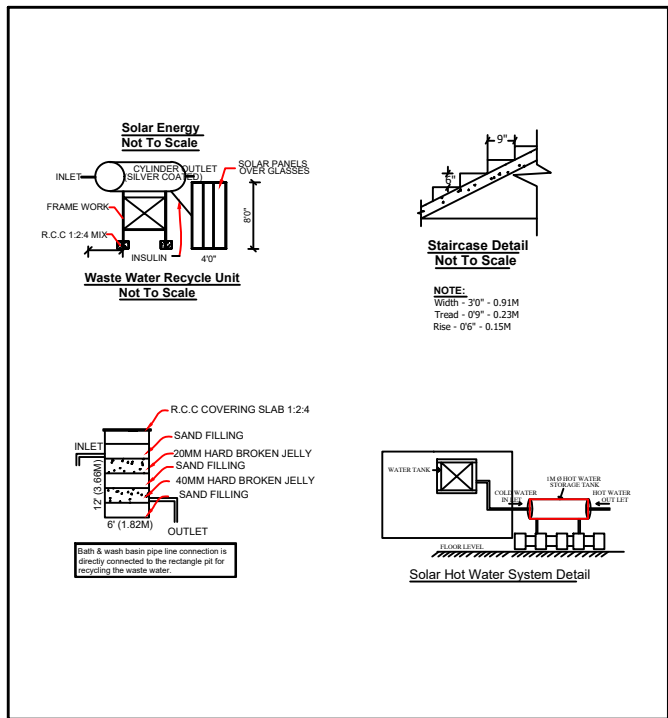
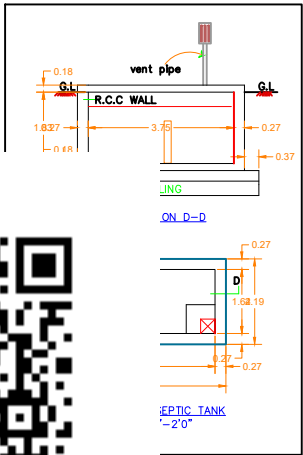
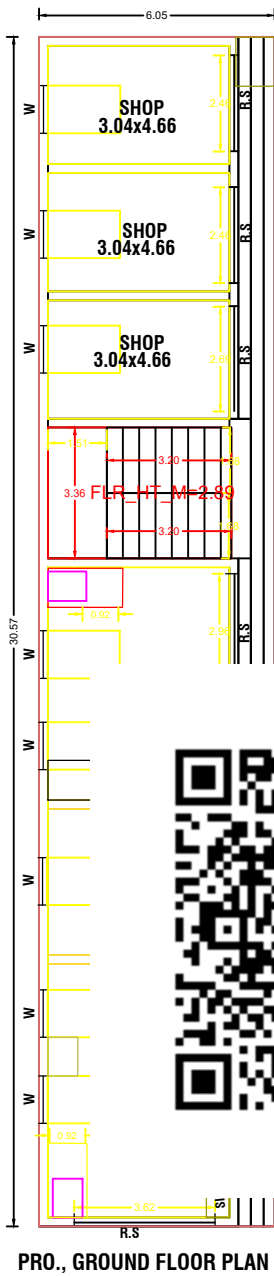


PLAN SHOWING THE PROPOSED CONSTRUCTION OF GROUND FLOOR COMMERCIAL BUILDING IN WARD NO:6,PATTA NO:3121,
S.NO:252/2, PALAPACHERI KILAKU STREET,ABIRAMAM TOWN PANCHAYAT,KAMUTHI THALUK ,RAMNATHAPURAM DISTRICT,,

OWNERS : MOHAMMED OSAMA GANI

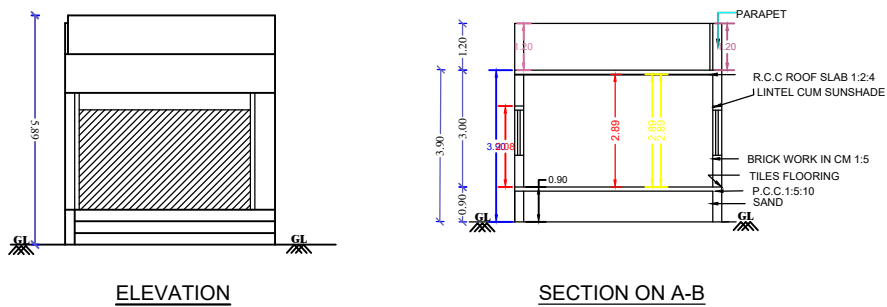

SCHEDULE OF JOINERY		
TYPE	DESCRIPTION	SIZE
D1	DOOR	2'-6" X 7'-0"
D2	DOOR	3'-0" X 7'-0"
W1	WINDOW	4'-0" X 4'-0"
W2	WINDOW	2'-0" X 4'-0"
W3	WINDOW	9'-0" X 4'-6"
V1	VENTILATOR	2'-0" X 2'-0"

AREA DETAILS:-

AREA STATEMENT	SQ.FT	SQ.M
TOTAL LAND AREA	3230.90	300.00
PRO., GROUND FLOOR AREA	1990.56	184.93
VACANT LAND	1240.34	115.07

FSI CALCULATION

$$FSI = \frac{\text{TOTAL BUILT UP AREA}}{\text{TOTAL PLOT EXTENT}}$$
$$FSI = \frac{184.93}{300.00} = 0.61\% < 2.0 \%$$

APPLICANT :

M. Osama

ENGINEER :

Dr. RAJKUMAR.M.B.Tech.,
VEL TEXTURE
No.3, Elangovadigal Street,
Ramnathapuram-623501.
Cell:7904377403

OFFICE USE: