

PLAN SHOWING THE PROPOSED CONSTRUCTION OF R.C.C TERRACE ROOF HOSPITAL BUILDING (BASEMENT + GROUND + 4 FLOORS), IN S.F.Nos. - 763/2, 764/1A & 765/2, AT THIRUKOILUR SOUTH VILLAGE, THIRUKOILUR TOWN PANCHAYAT, THIRUKOILUR TALUK, KALLAKURICHI DISTRICT.

APPLICANT : MANAGING DIRECTOR, Dr.V.RAVICHANDRAN, M/s. RR CHOLA HOSPITAL PRIVATE LIMITED.

AREA DETAILS :-				In Sq.m
SITE AREA AS PER DOCUMENT [0.46 1/2 Acres]				1851.77
SITE AREA AS PER PATTA				1913.00
SUPERIMPOSED PLOT AREA				1867.45
FLOOR DETAILS	TOTAL BUILDUP AREA	COVERED PARKING / DEDUCTIONS	FSI AREA	
FLOOR - BASEMENT	913.34	913.34	-----	
FLOOR - GROUND	589.80	34.24	555.56	
FLOOR - 01	589.80	35.79	554.01	
FLOOR - 02	589.80	35.79	554.01	
FLOOR - 03	589.80	37.67	552.13	
FLOOR - 04	589.80	39.08	550.74	
TOTAL AREA	3862.34	1096.01	2766.45	
HEAD ROOM AREA				47.24
FLOOR SPACE INDEX (F.S.I.) =				2766.45 / 1867.45 = 1.48
PLOT COVERAGE (P.C) =				589.80 X 100 / 1867.45 = 31.58 %

SCHEDULE OF JOINERIES			IN METRE
DD1	DOUBLE DOOR	1.83 X 2.15	1.83 X 2.15
DD2	DOUBLE DOOR	1.73 X 2.15	1.73 X 2.15
DD3	DOUBLE DOOR	1.68 X 2.15	1.68 X 2.15
DD4	DOUBLE DOOR	1.53 X 2.15	1.53 X 2.15
D1	DOOR	1.37 X 2.15	1.37 X 2.15
D2	DOOR	1.22 X 2.15	1.22 X 2.15
D3	DOOR	1.07 X 2.15	1.07 X 2.15
D4	DOOR	0.91 X 2.15	0.91 X 2.15
D5	DOOR	0.84 X 2.15	0.84 X 2.15
D6	DOOR	0.76 X 2.15	0.76 X 2.15
SD1	DOOR	1.53 X 2.15	1.53 X 2.15
SD2	DOOR	0.91 X 2.15	0.91 X 2.15
SD3	DOOR	0.80 X 2.15	0.80 X 2.15
LD	LIFT DOOR	1.00 X 2.15	1.00 X 2.15
W1	WINDOW	3.51 X 1.20	3.51 X 1.20
W2	WINDOW	2.47 X 1.20	2.47 X 1.20
W3	WINDOW	1.53 X 1.20	1.53 X 1.20
W4	WINDOW	1.22 X 1.20	1.22 X 1.20
W5	WINDOW	0.91 X 1.20	0.91 X 1.20
W6	WINDOW	0.61 X 1.20	0.61 X 1.20
V	VENTILATOR	0.61 X 0.61	0.61 X 0.61

COLOUR REFERENCES	N
SITE BOUNDARY SHOWN IN	
PROPOSED BUILDING SHOWN IN	
DRIVEWAY SHOWN IN	
EXISTING ROAD SHOWN IN	




FOR OFFICE USE :	
SITE APPROVAL	
ROC No. SWP/PA/01/1316/2023, Site boundary shown as 'A' to 'T' and Site Approval Numbered as SWP/DTCP/ KALLAKURICHI SITE APPROVAL NO. 006/2023	

BUILDING PERMISSION	
ROC No. SWP/PA/01/1316/2023 & Planning Permission for building was numbered as SWP/DTCP/ KALLAKURICHI BUILDING APPROVAL NO. 012/2023	

APPLICANT :	GEO-TECH ENGINEER :
Dr.V.RAVICHANDRAN, M/s. RR CHOLA HOSPITAL PRIVATE LIMITED	

STRUCTURAL ENGINEER :	CONSTRUCTION ENGINEER :	REGISTERED ENGINEER :

S. DURGADEVI Reg. No. CE/TPA/AN/2020/228, 153-2, Sai Ram Nagar, Netmedh, SALEM - 636 002. Cell : 90037 74333	S. DURGADEVI Reg. No. CE/TPA/AN/2020/228, 153-2, Sai Ram Nagar, Netmedh, SALEM - 636 002. Cell : 90037 74333	S. DURGADEVI Reg. No. CE/TPA/AN/2020/228, 153-2, Sai Ram Nagar, Netmedh, SALEM - 636 002. Cell : 90037 74333
---	---	---

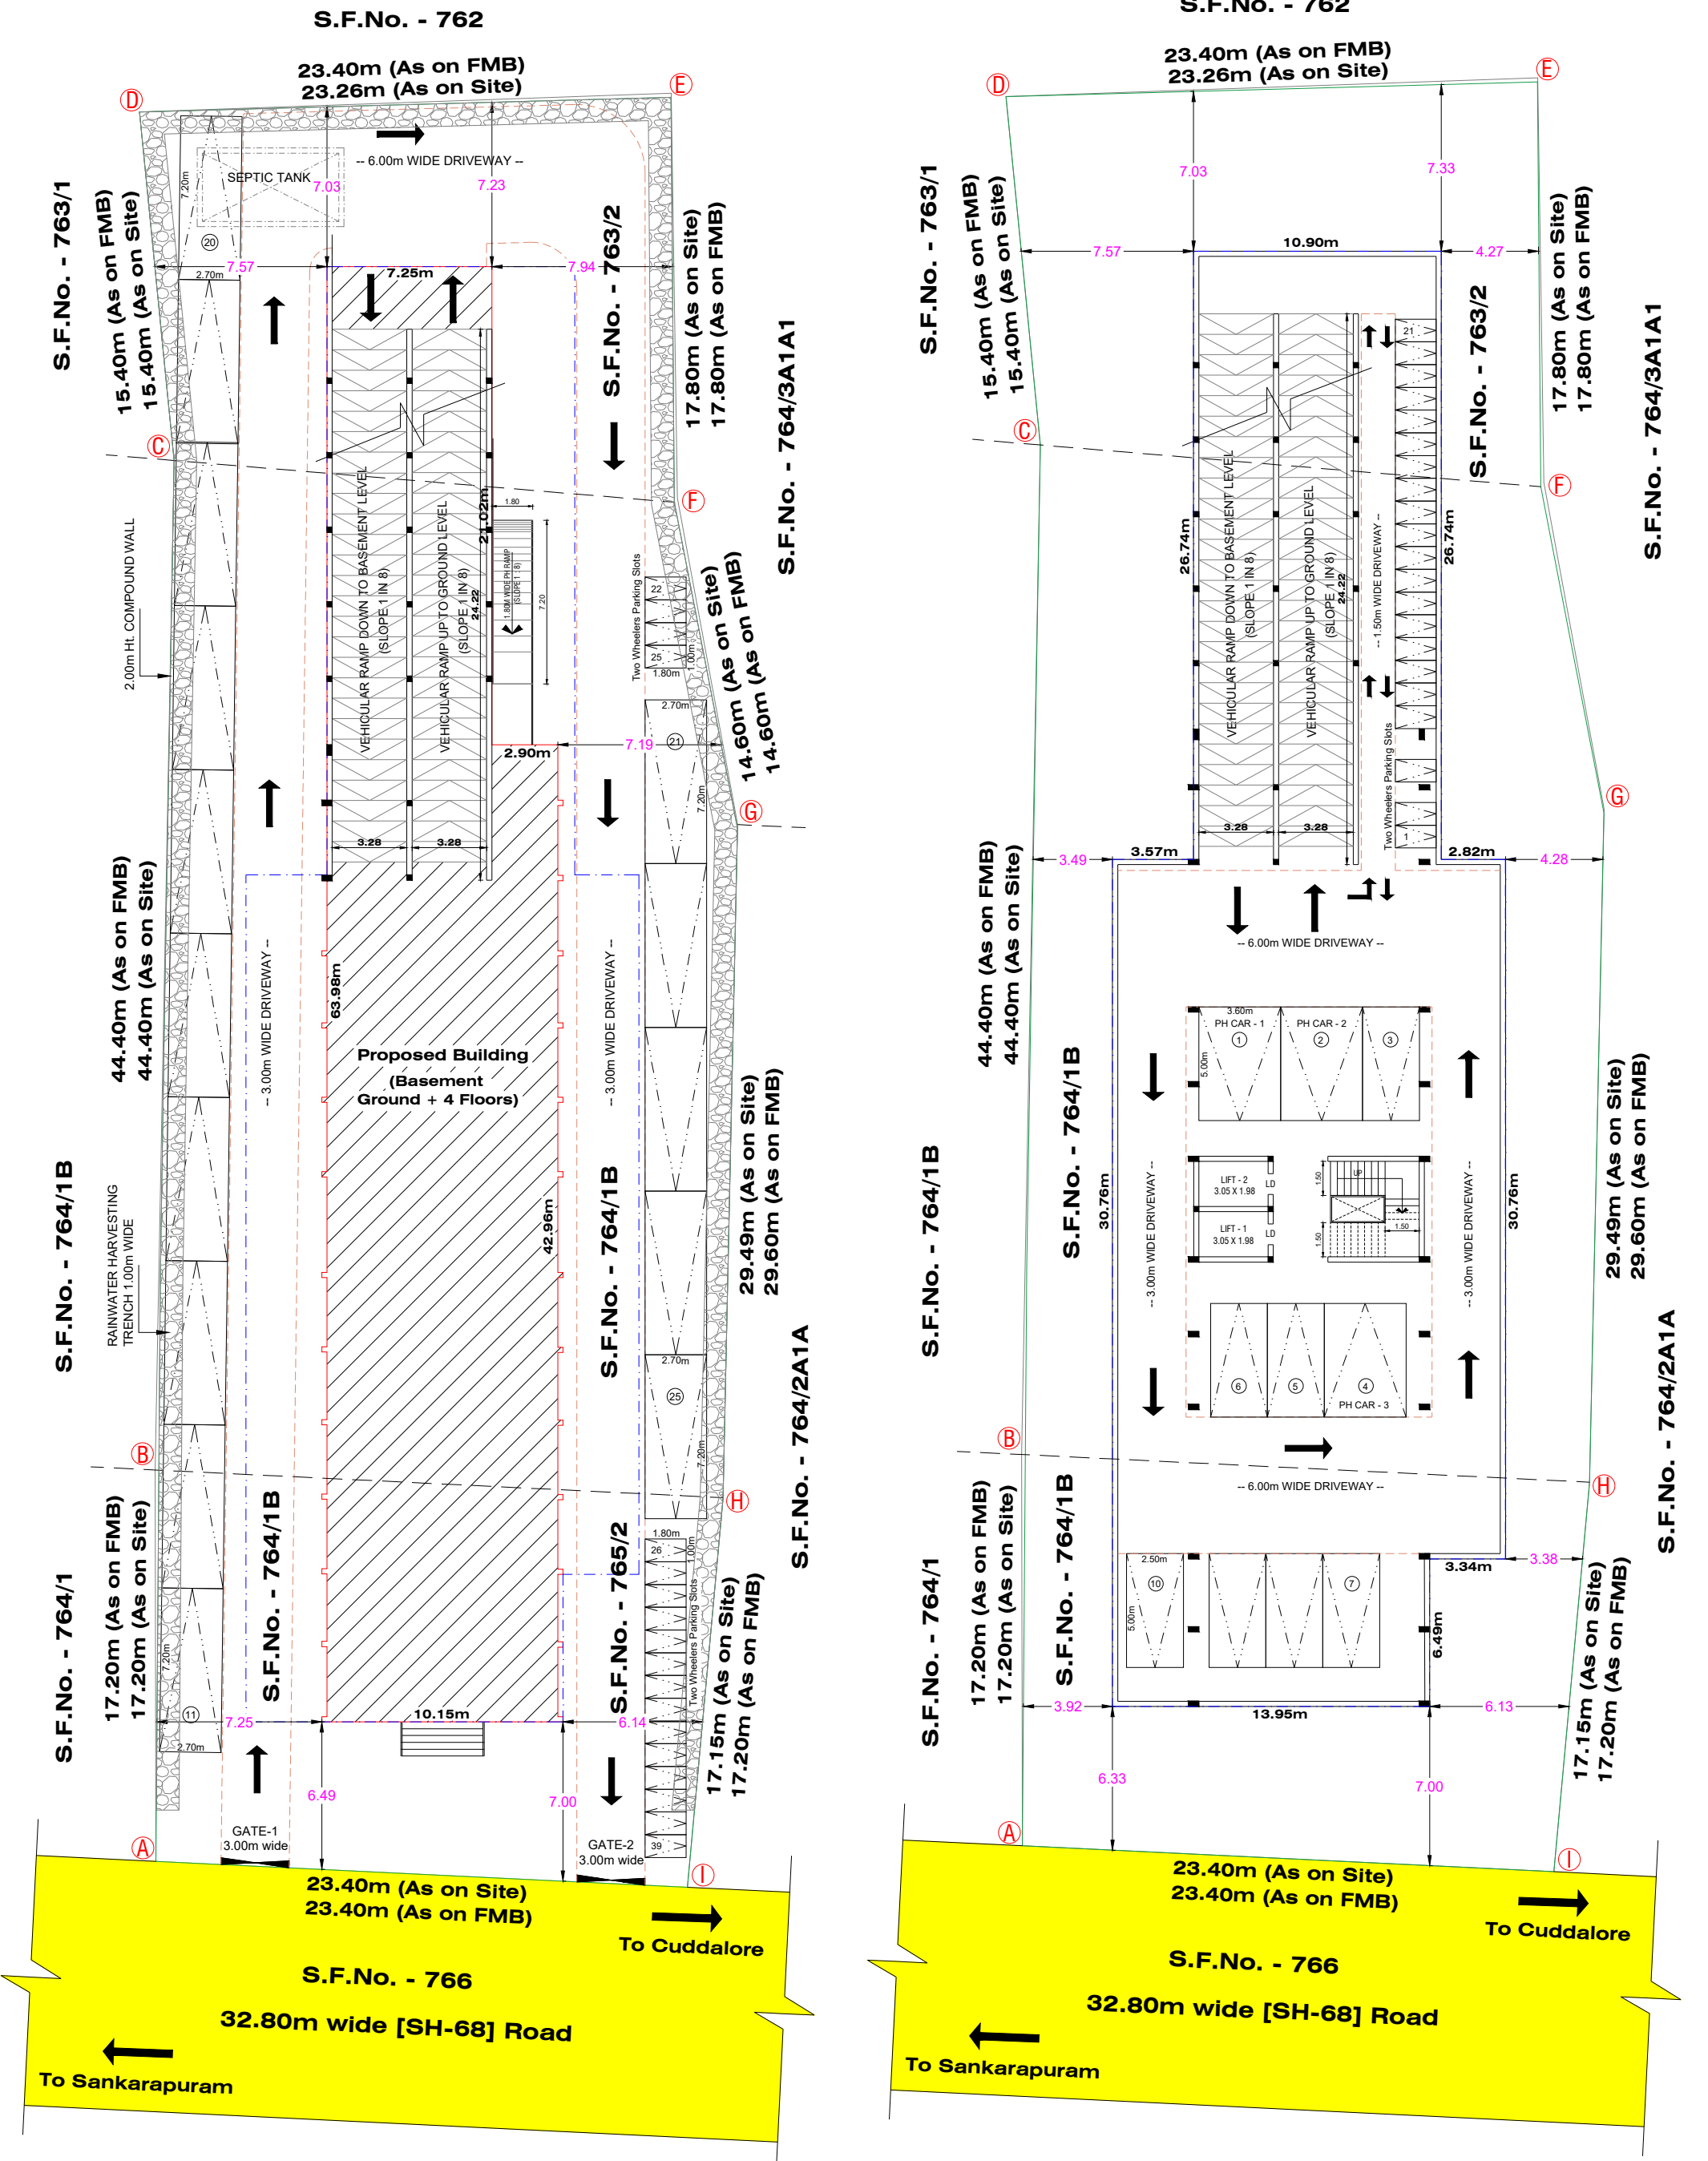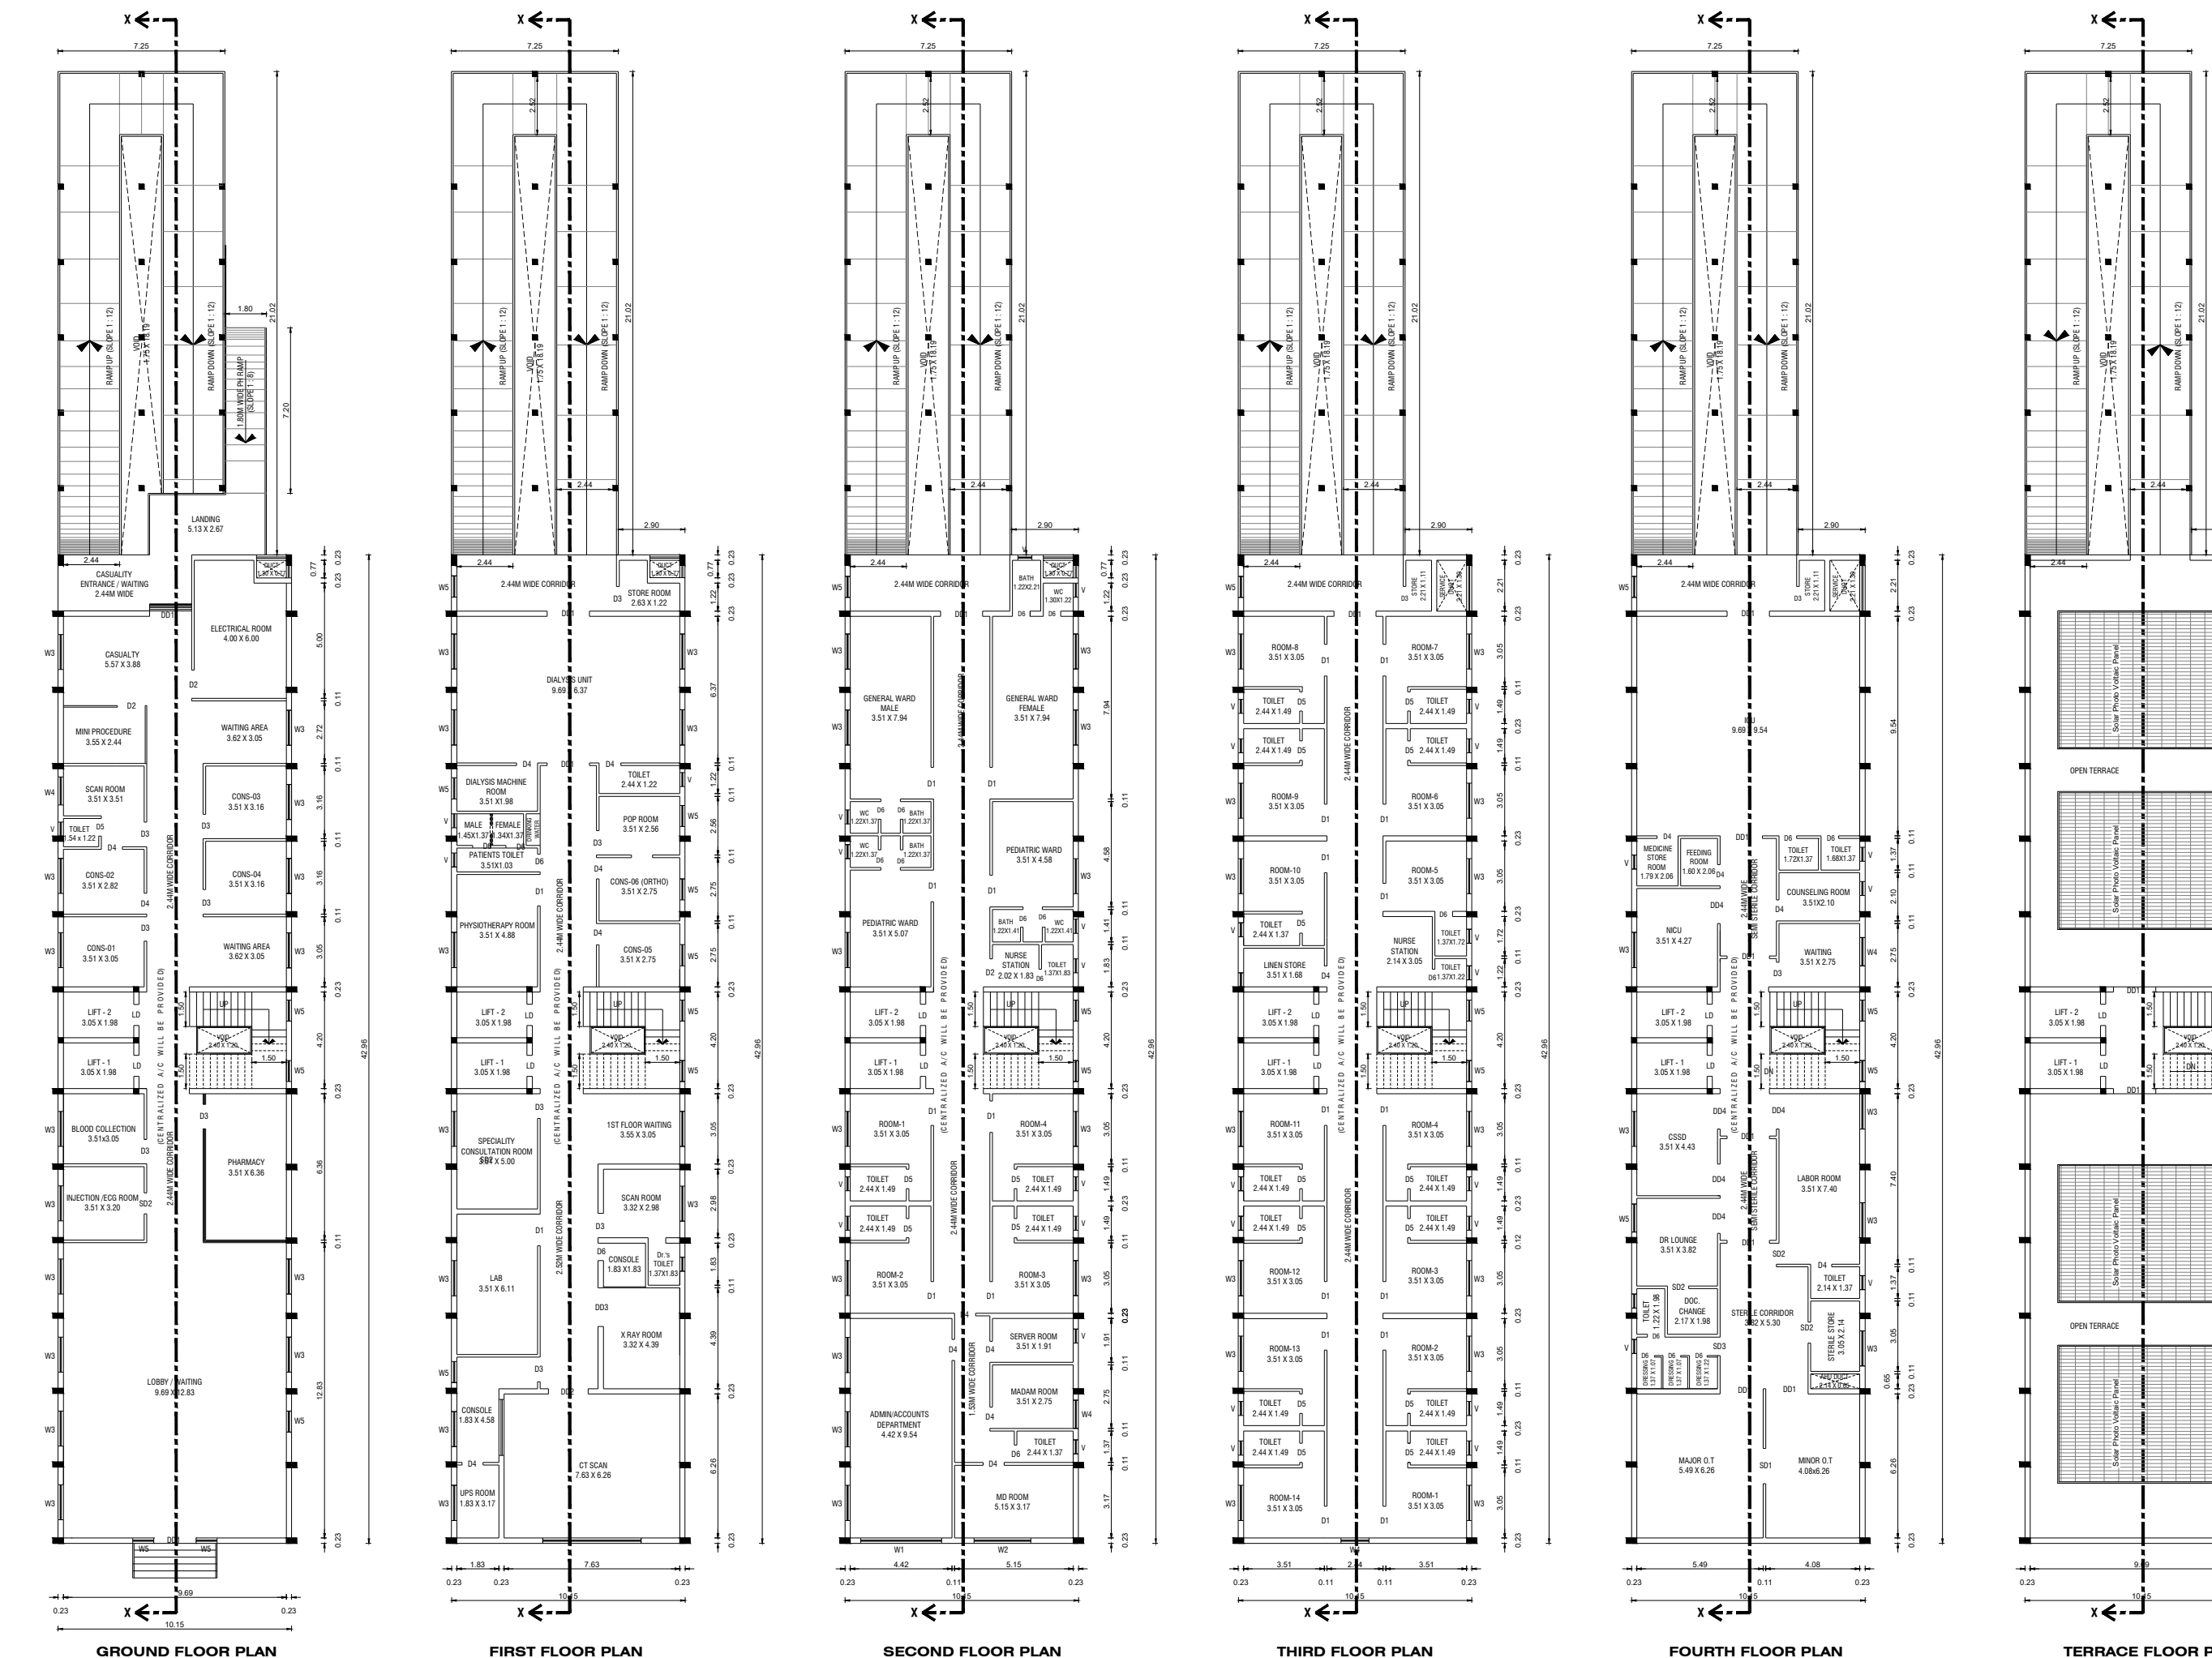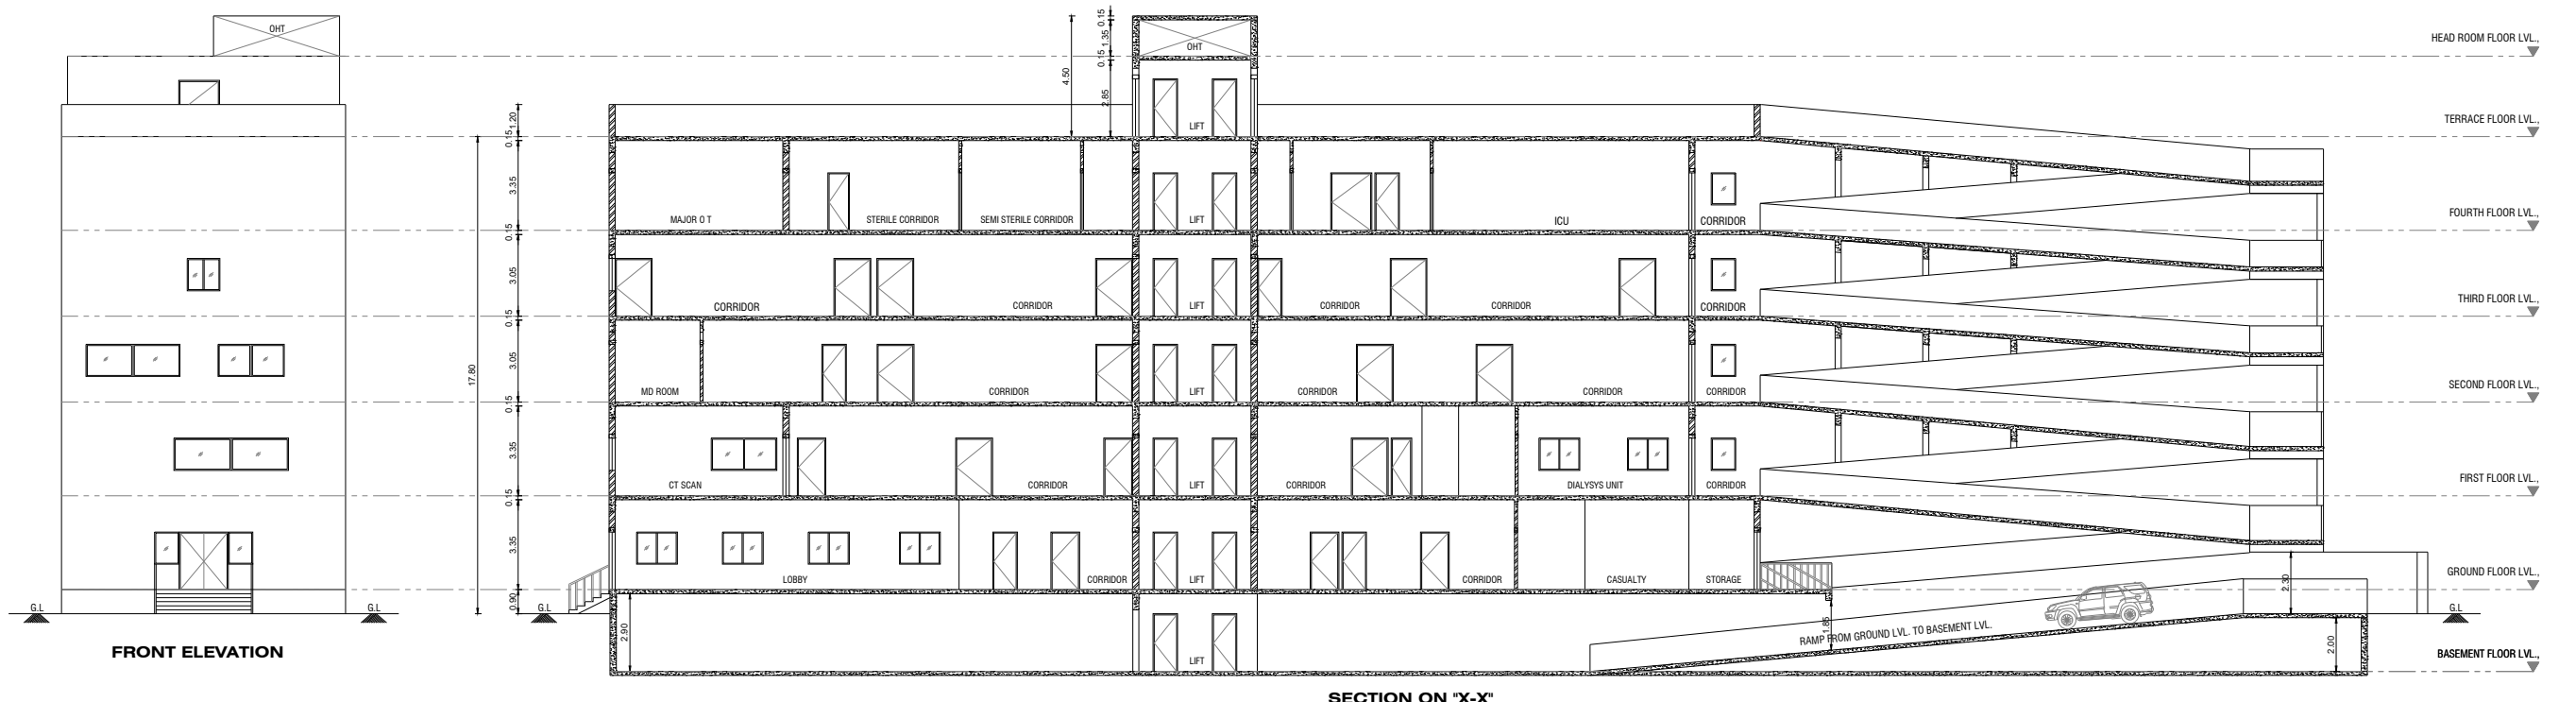

SITE CUM GROUND FLOOR PLAN

SITE CUM BASEMENT FLOOR PLAN