


PLAN SHOWING THE PROPOSED ADDITIONAL CONSTRUCTION OF A SECOND FLOOR RESIDENTIAL BUILDING IN EXISTING GROUND & FIRST FLOOR

OLD S.No:80/19A, NEW S.NO:80/19A2, PATTA No: 416, OLD WARD: 7, NEW WARD :10, AT THERKKU THOPPU STREET ,
THONDI TOWN PANCHAYAT, THIRUVADANAI TALUK, RAMANATHAPURAM DISTRICT.

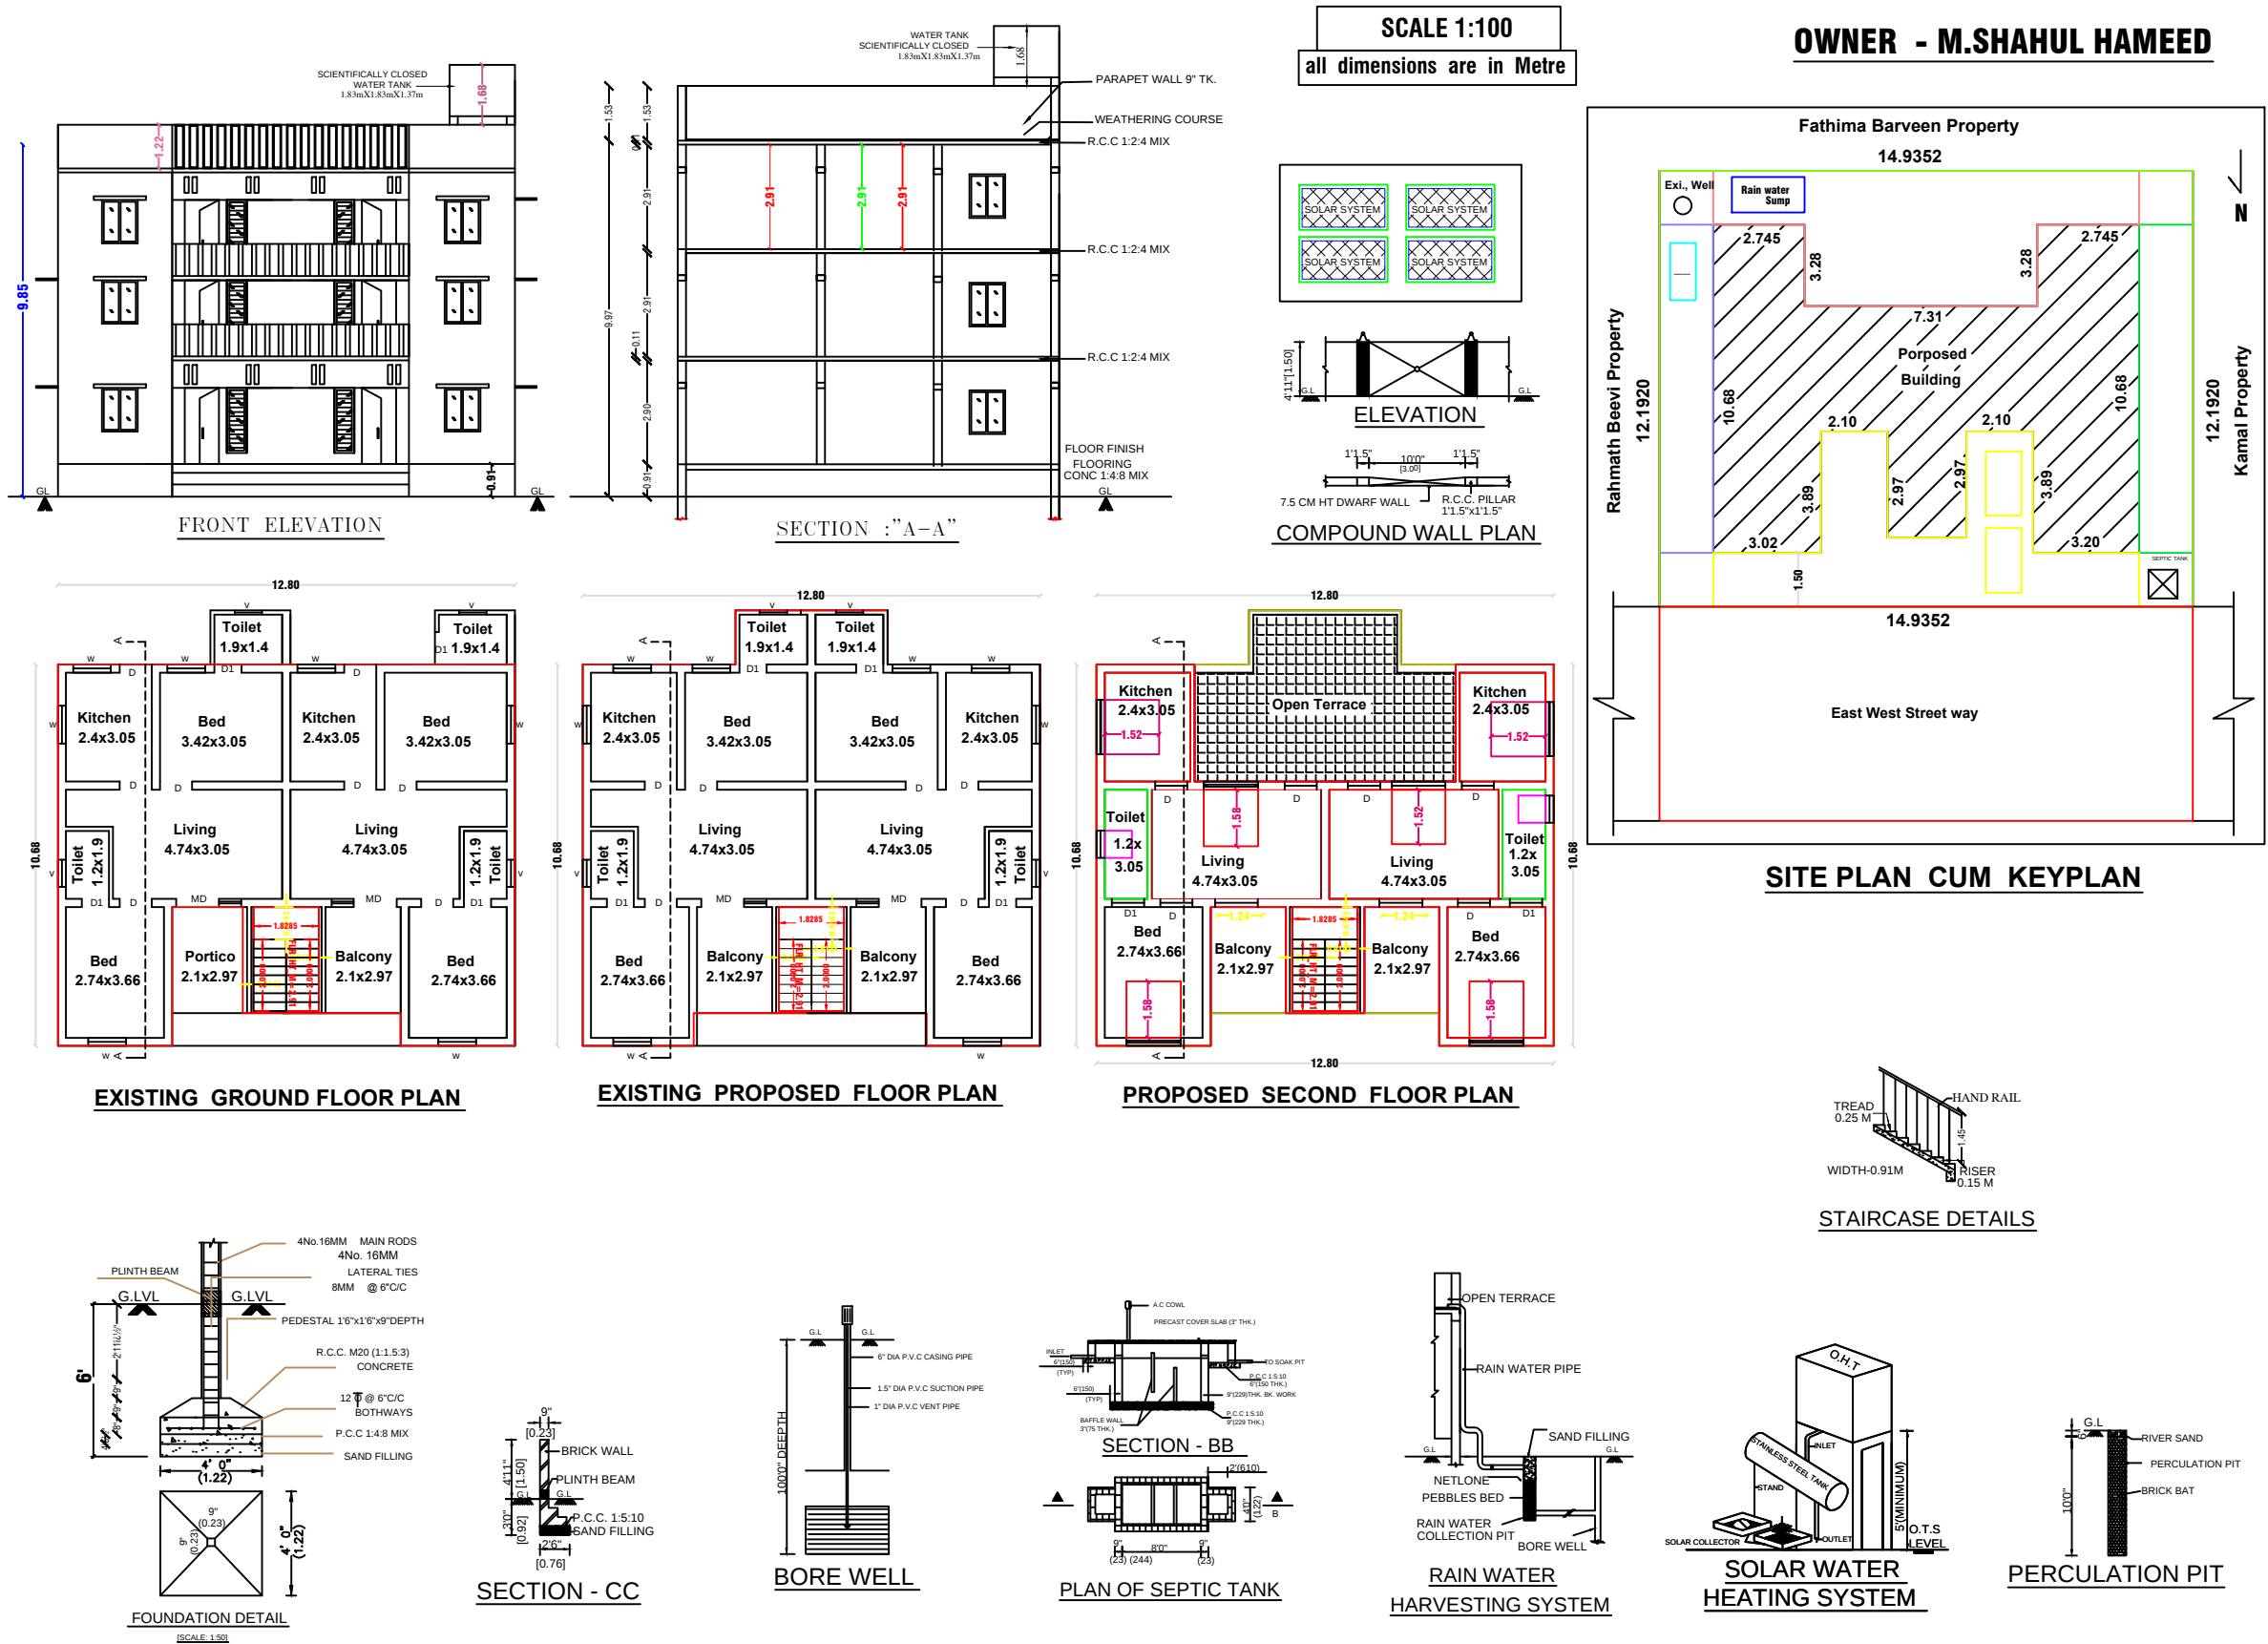

SCHEDULE OF JOINERY

M.D	= Main Door	= 1.07 x 2.10
D	= Door	= 0.91 x 2.10
D 1	= Door	= 0.76 x 2.10
W	= Window	= 1.30 x 1.20
V	= Ventilator	= 0.61 x 1.00

COLOUR INDEX

PROPOSED	
ROAD	
SITE BOUNDARY	

AREA DETAILS :	Sq.m	Sq.ft	Total Net FSI Area in Sq.m.
Total Land Area	182.09	1960.00	
Existing Ground Floor Area	124.95	1345.00	
Existing First Floor Area	137.12	1476.00	
Proposed Second Floor Area	94.37	1015.75	94.37
Vacant land	57.14	615.00	Total FSI= 94.37
FSI = 1.96 < 2			

APPLICANT :

(M.SHAHUL HAMEED)

LICENSED SURVEYOR

OFFICE USE

ALL READY GROUND & FIRST FLOOR APPROVAL

No:33/2023-2024, DATE : 27.06.2023