
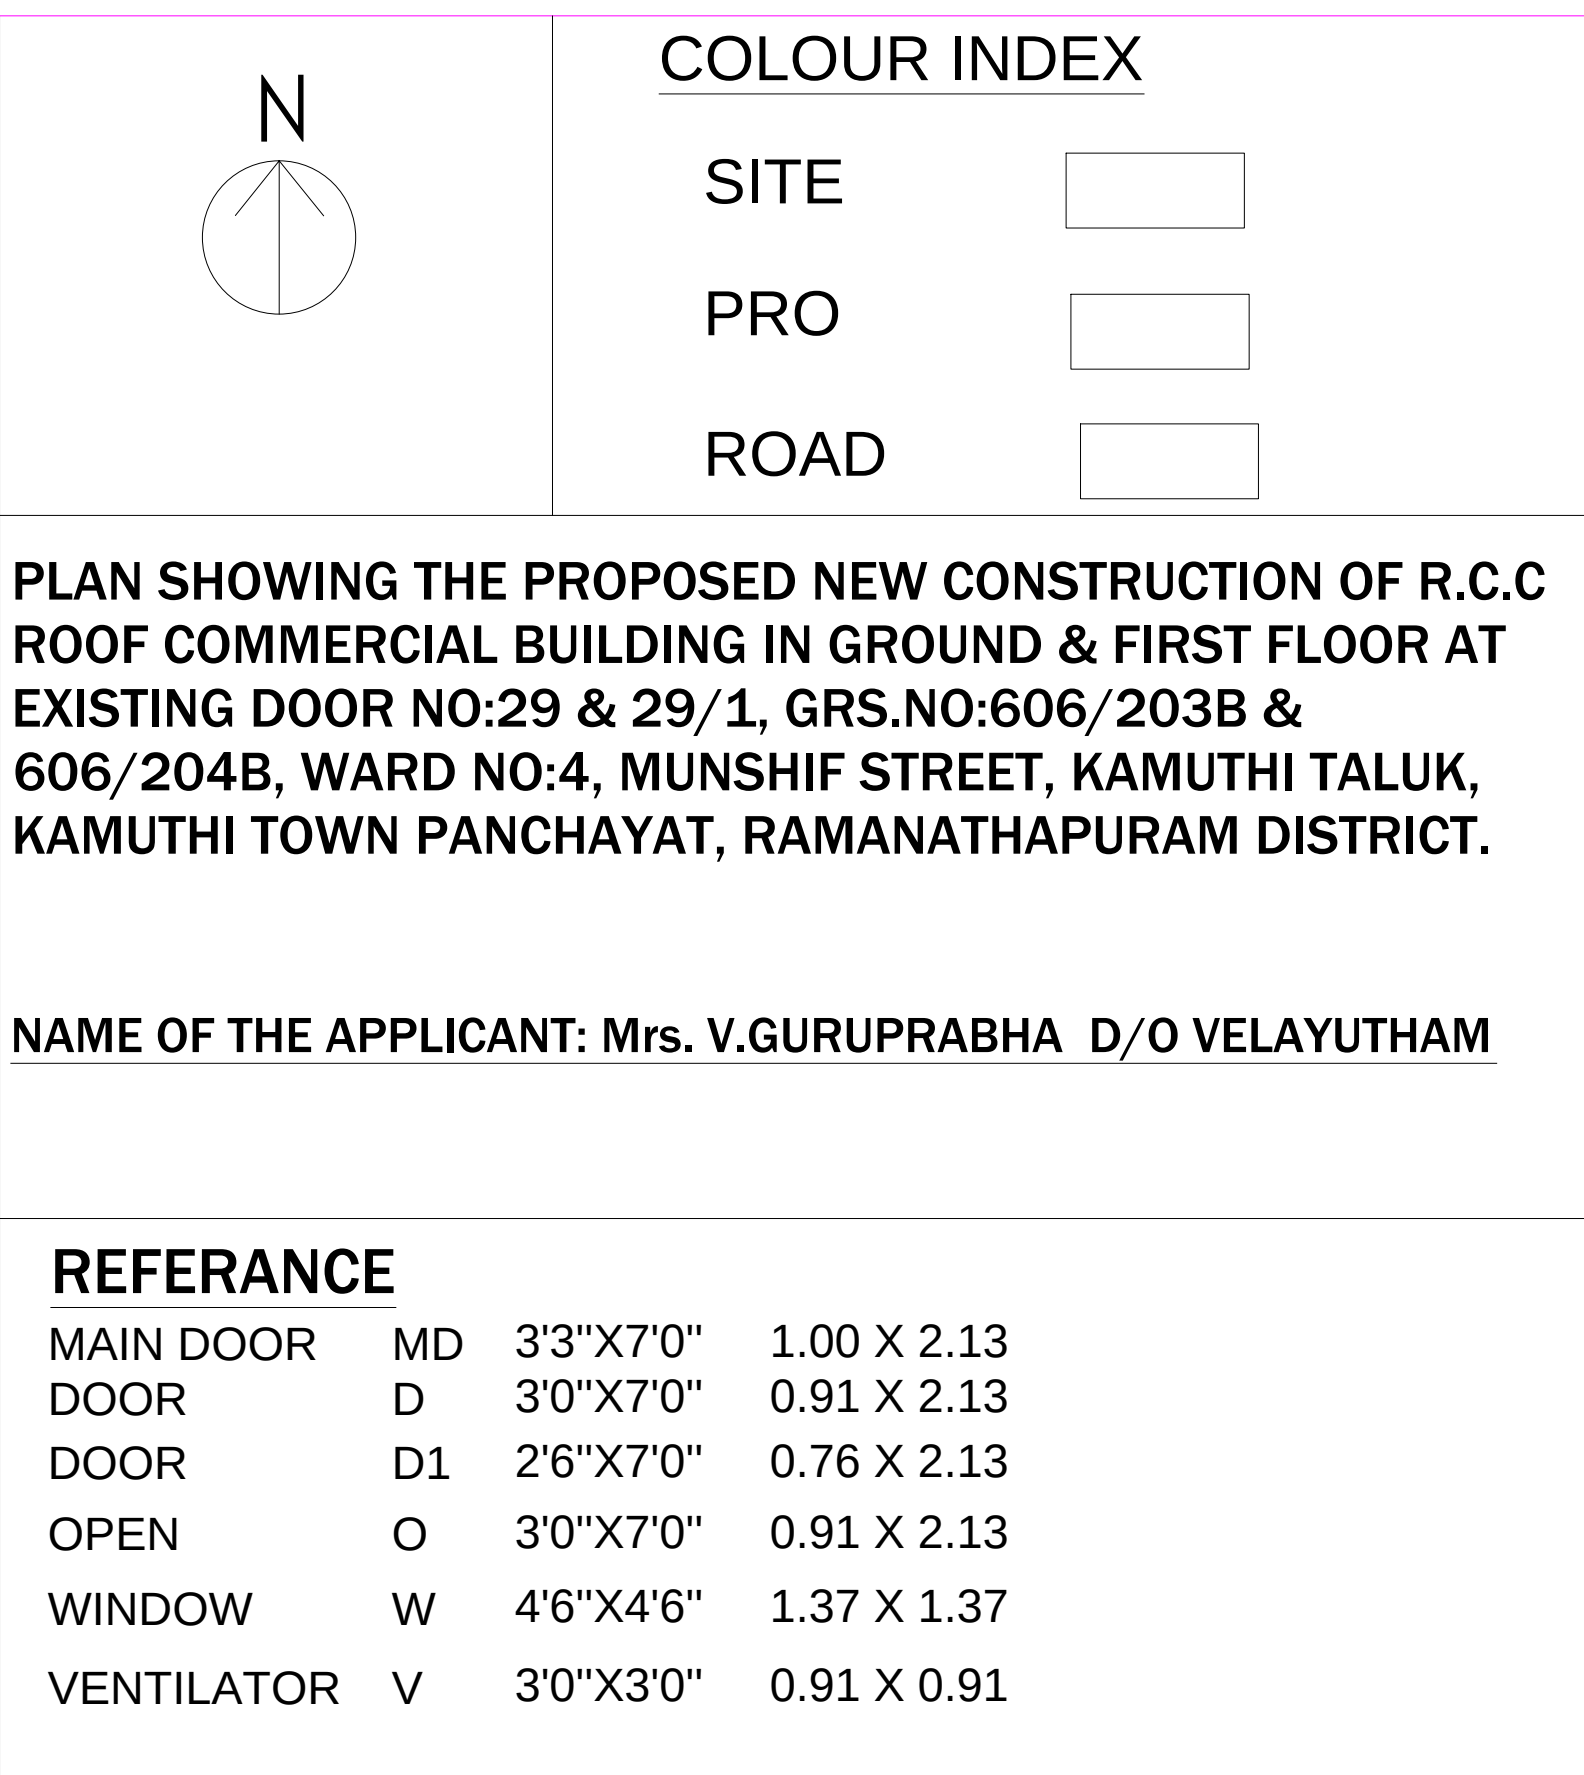


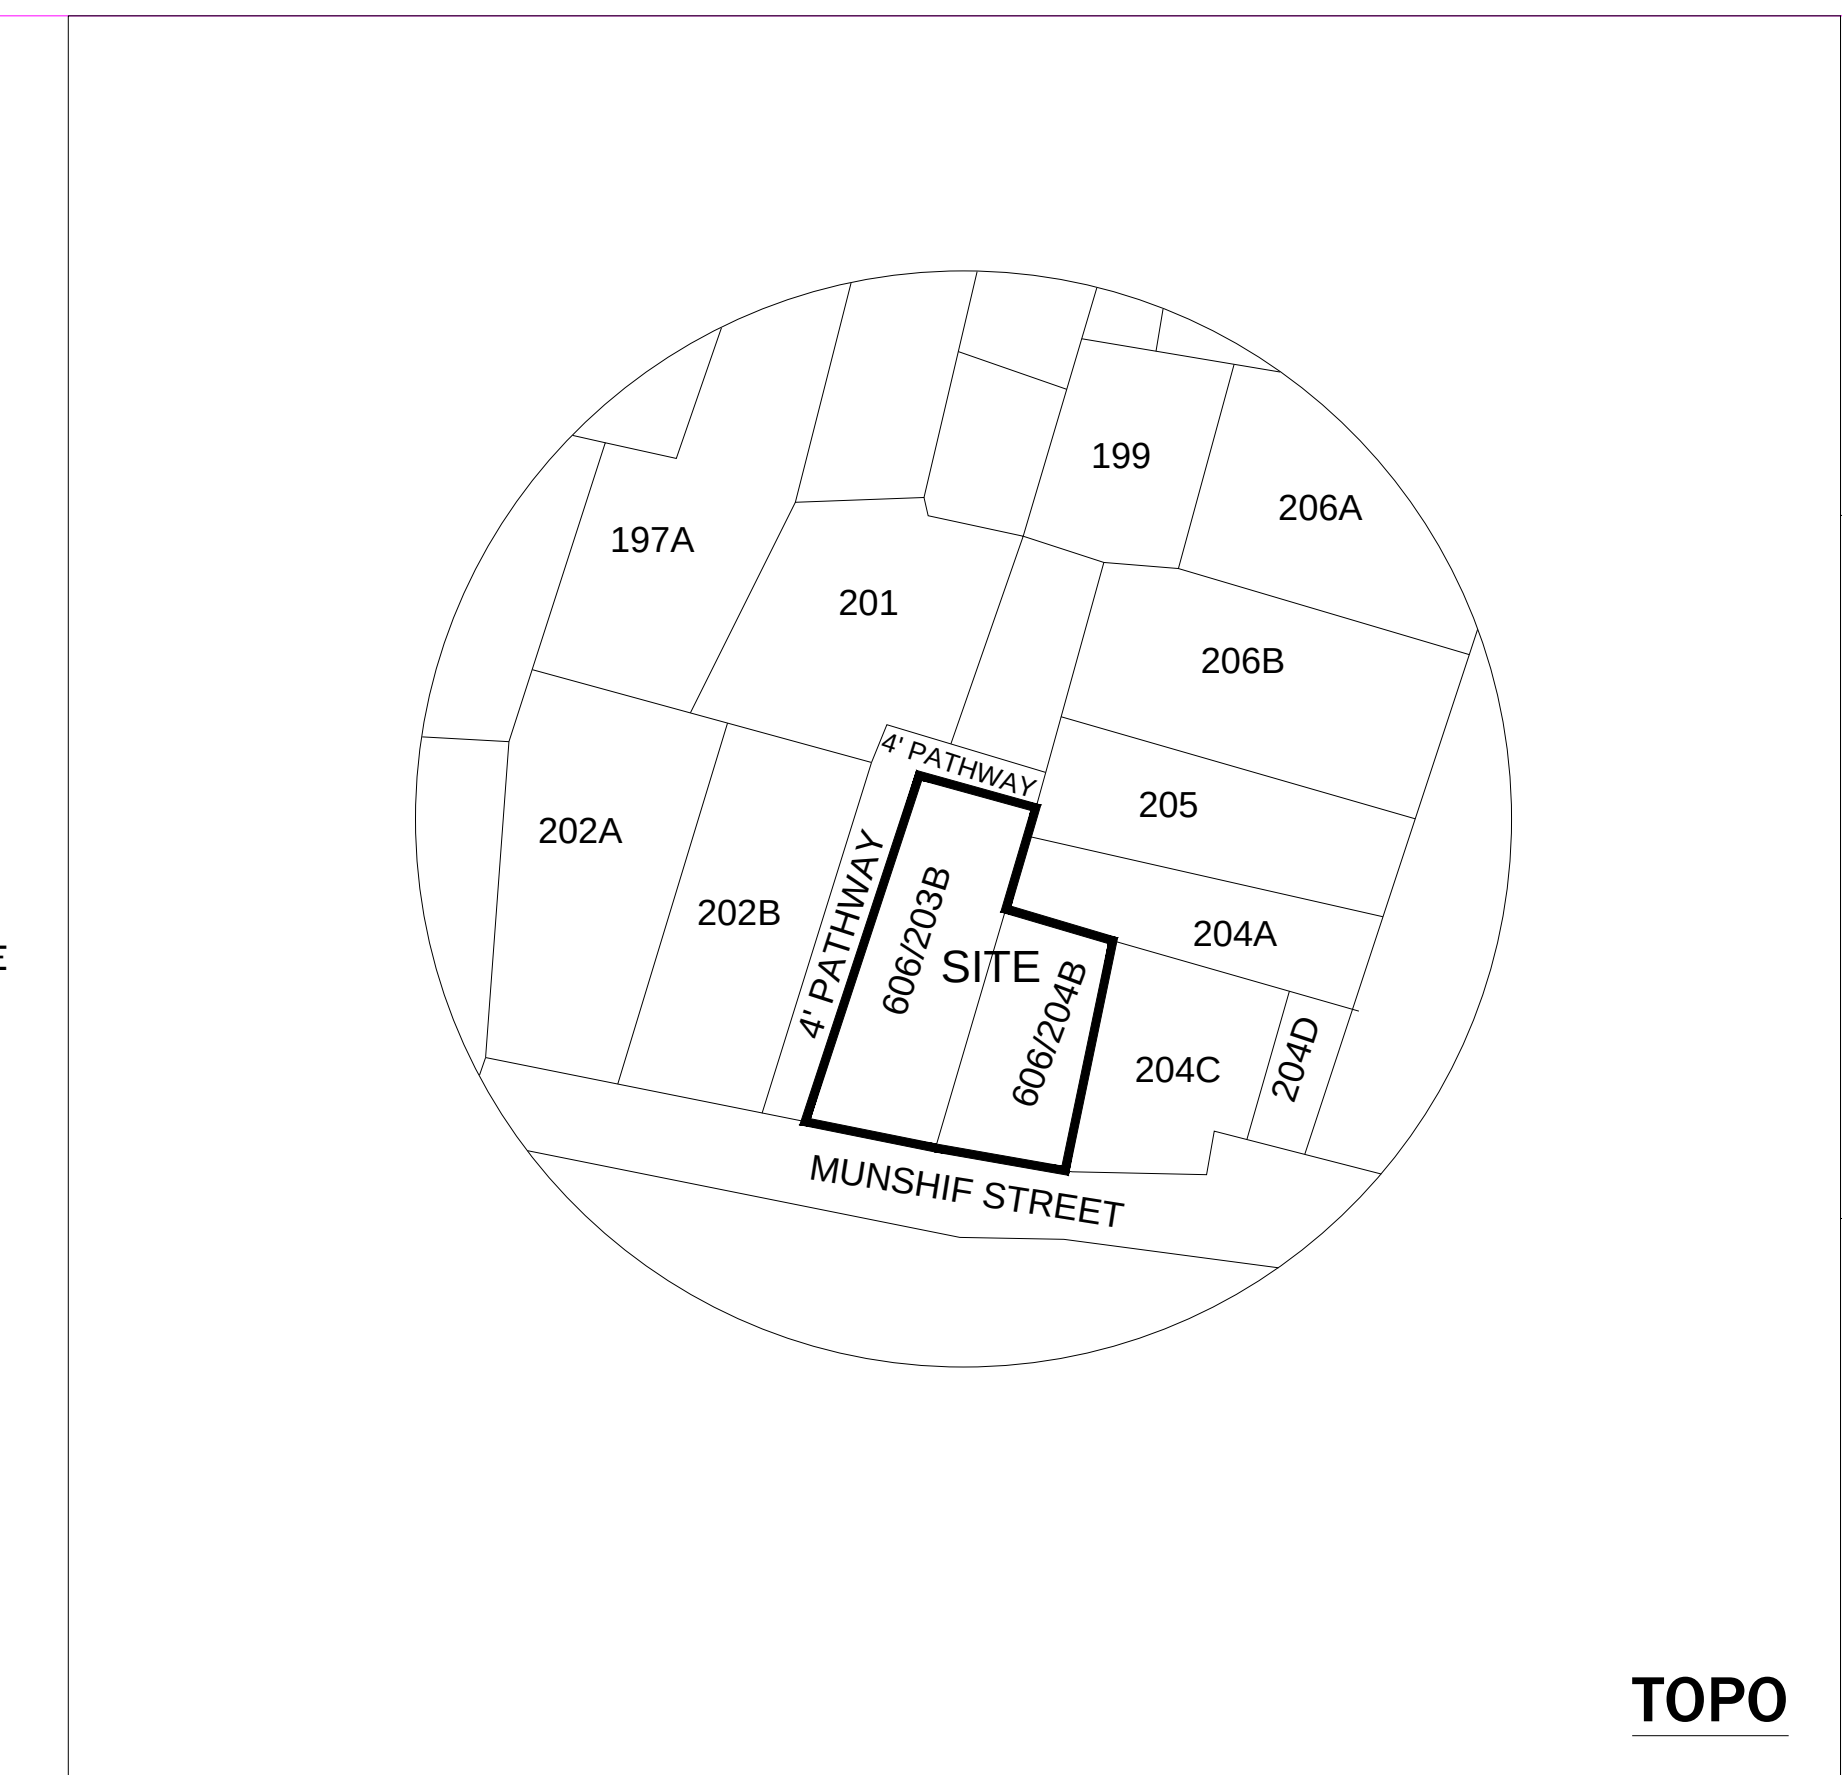

AREA DETAILS						
DESCRIPTION	FSI AREA		NON FSI AREA		TOTAL AREA	
	SFT	SQM	SFT	SQM	SFT	SQM
SITE AREA (AS PER DOCUMENT)	-	-	-	-	919.50	85.42
SITE AREA (AS PER SITE)	-	-	-	-	918.71	85.35
PRO.GROUND FLOOR	412.37	38.31	181.80	16.89	594.17	55.20
PRO.FIRST FLOOR	594.17	55.20	-	-	594.17	55.20
OPEN AREA	-	-	-	-	324.54	30.15
TOTAL AREA	1006.54	93.51	181.80	16.89	-	-

NO OF CAR PARKING REQUIRED -1 NO'S	NO OF TWO WHEELER PARKING REQUIRED -1 NO'S
NO OF CAR PARKING PROVIDED -1 NO'S	NO OF TWO WHEELER PARKING PROVIDED -1 NO'S
MAXIMUM ONE FLOOR AREA - 55.20 Sq.m	TOTAL FLOOR AREA - 110.40 Sq.m

$$\text{F.S.I} = \frac{\text{TOTAL FSI AREA}}{\text{SITE EXTENT}} = \frac{93.51}{85.35} = 1.096 < 2.00$$

	
Mrs. V.GURUPRABHA APPLICANT	 Mr. M. R. KANNAN, B.C.E., B.E., Licensed Surveyor & Civil Engineer Class-I, P.W.D. Contractor, 28, Taluk Office Road, KAMUTHI-623 603. Cell: 99408 17828, ENGINEER

