
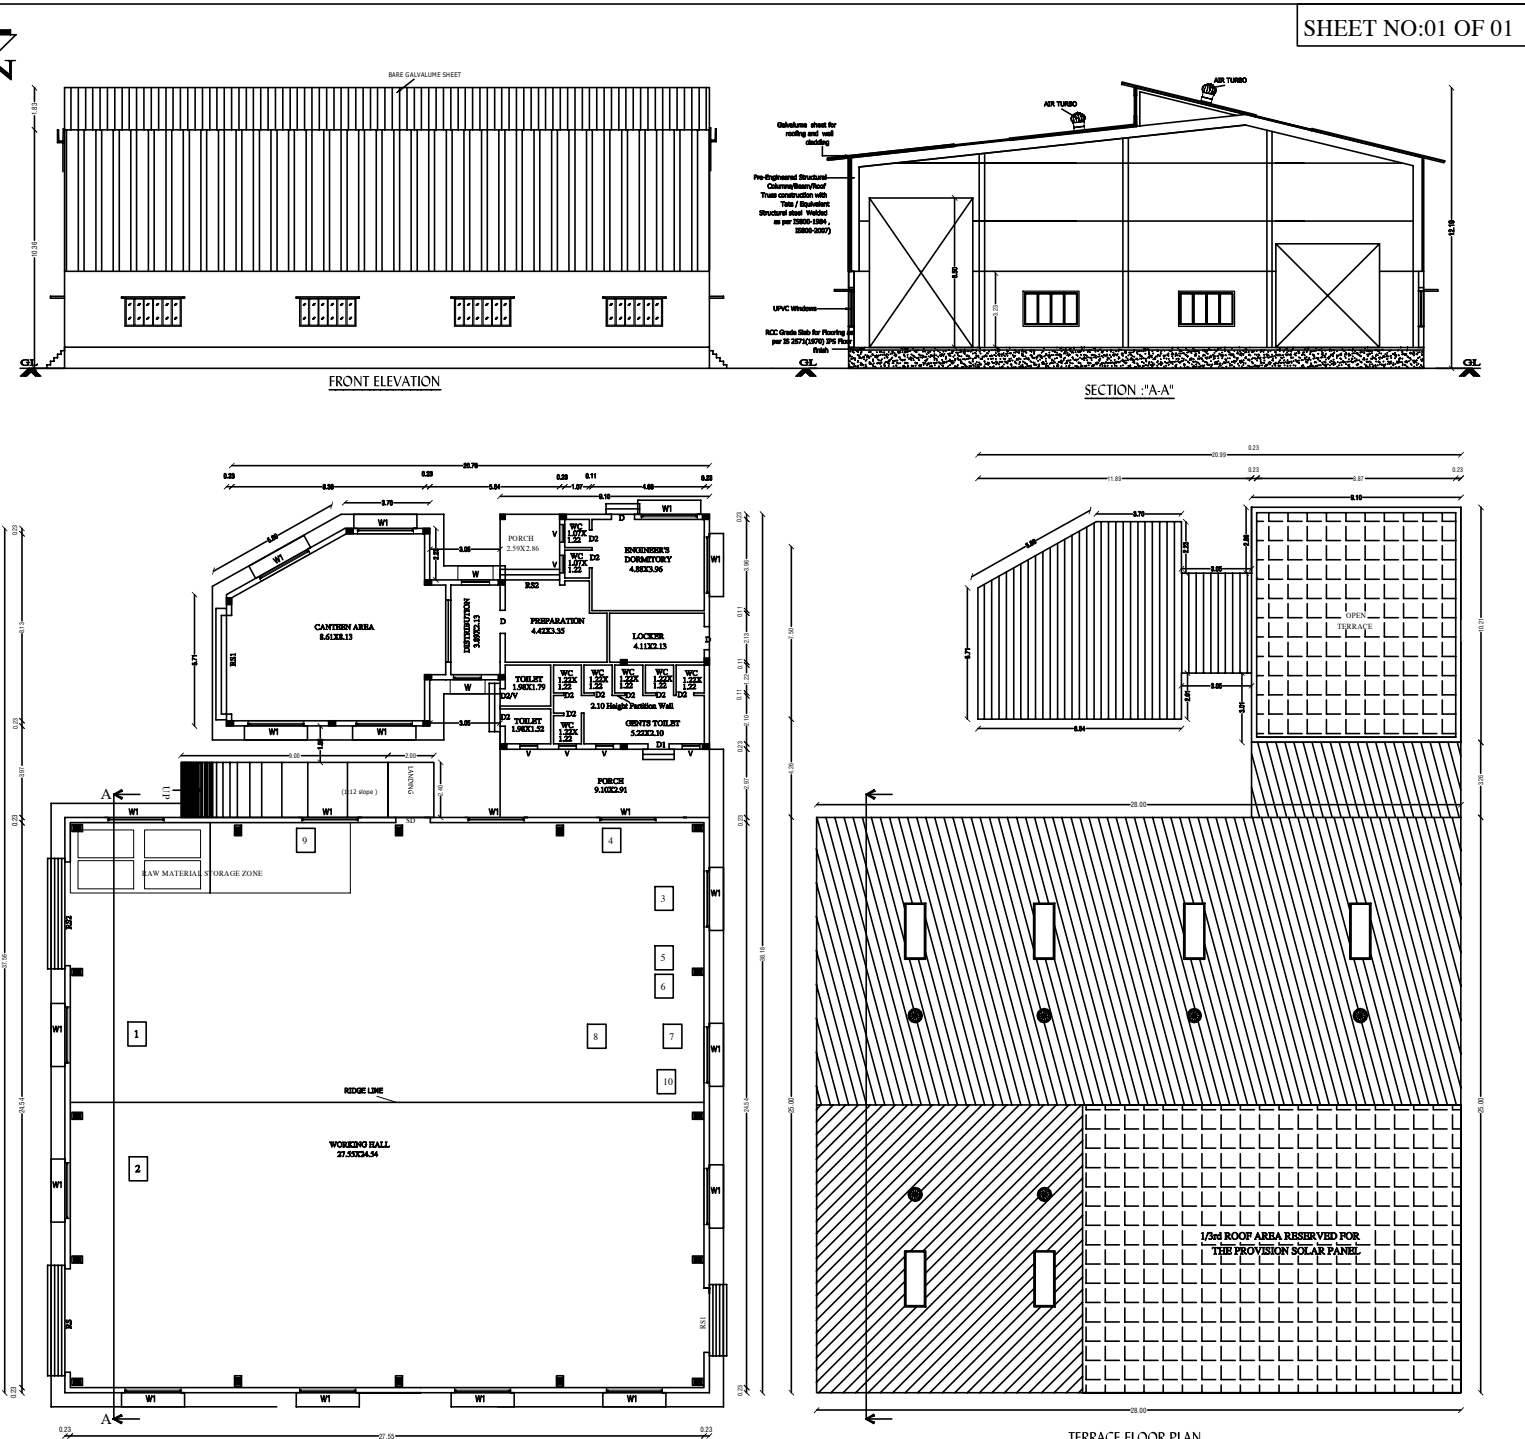
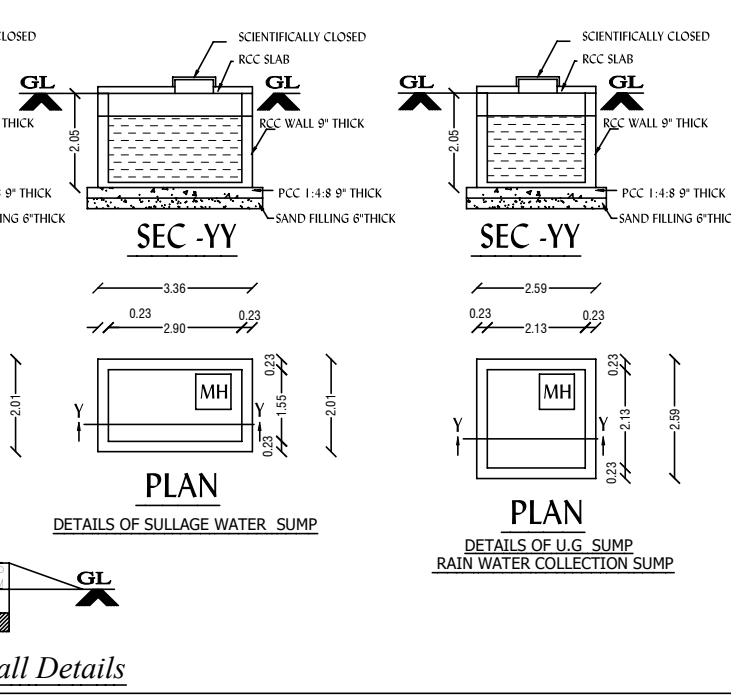
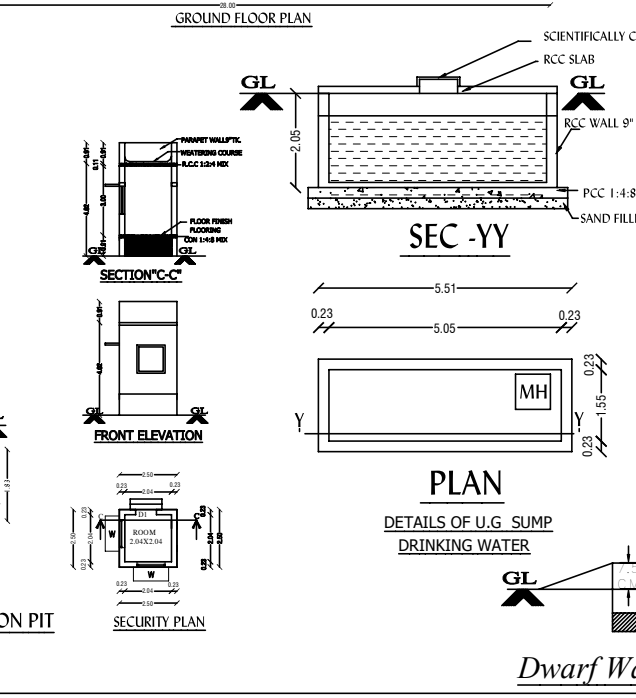
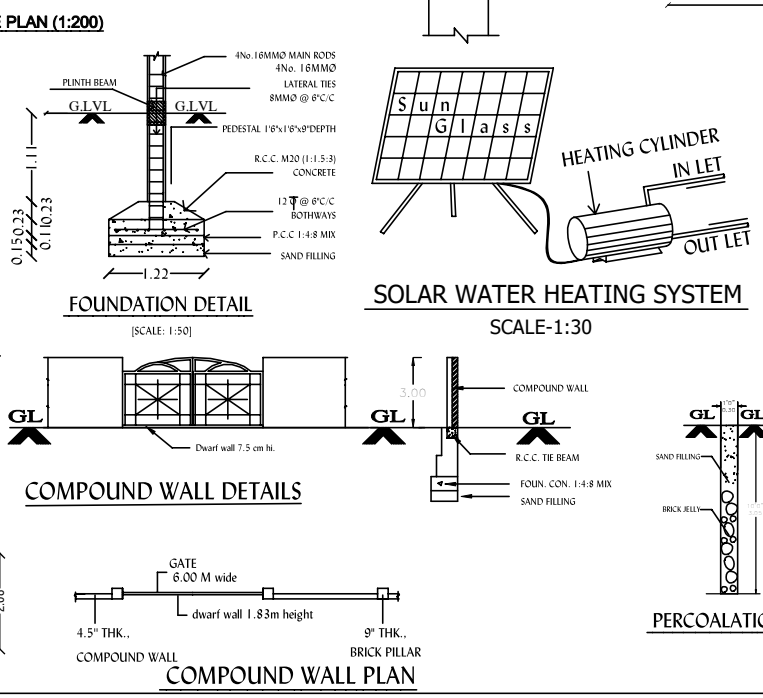
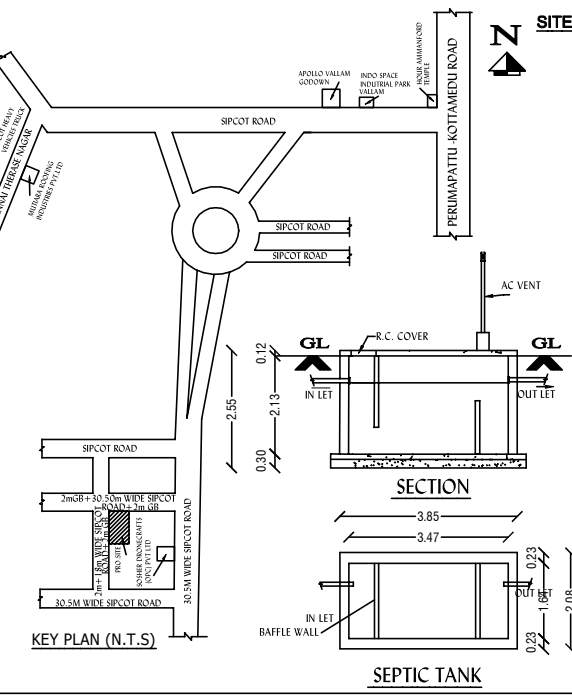


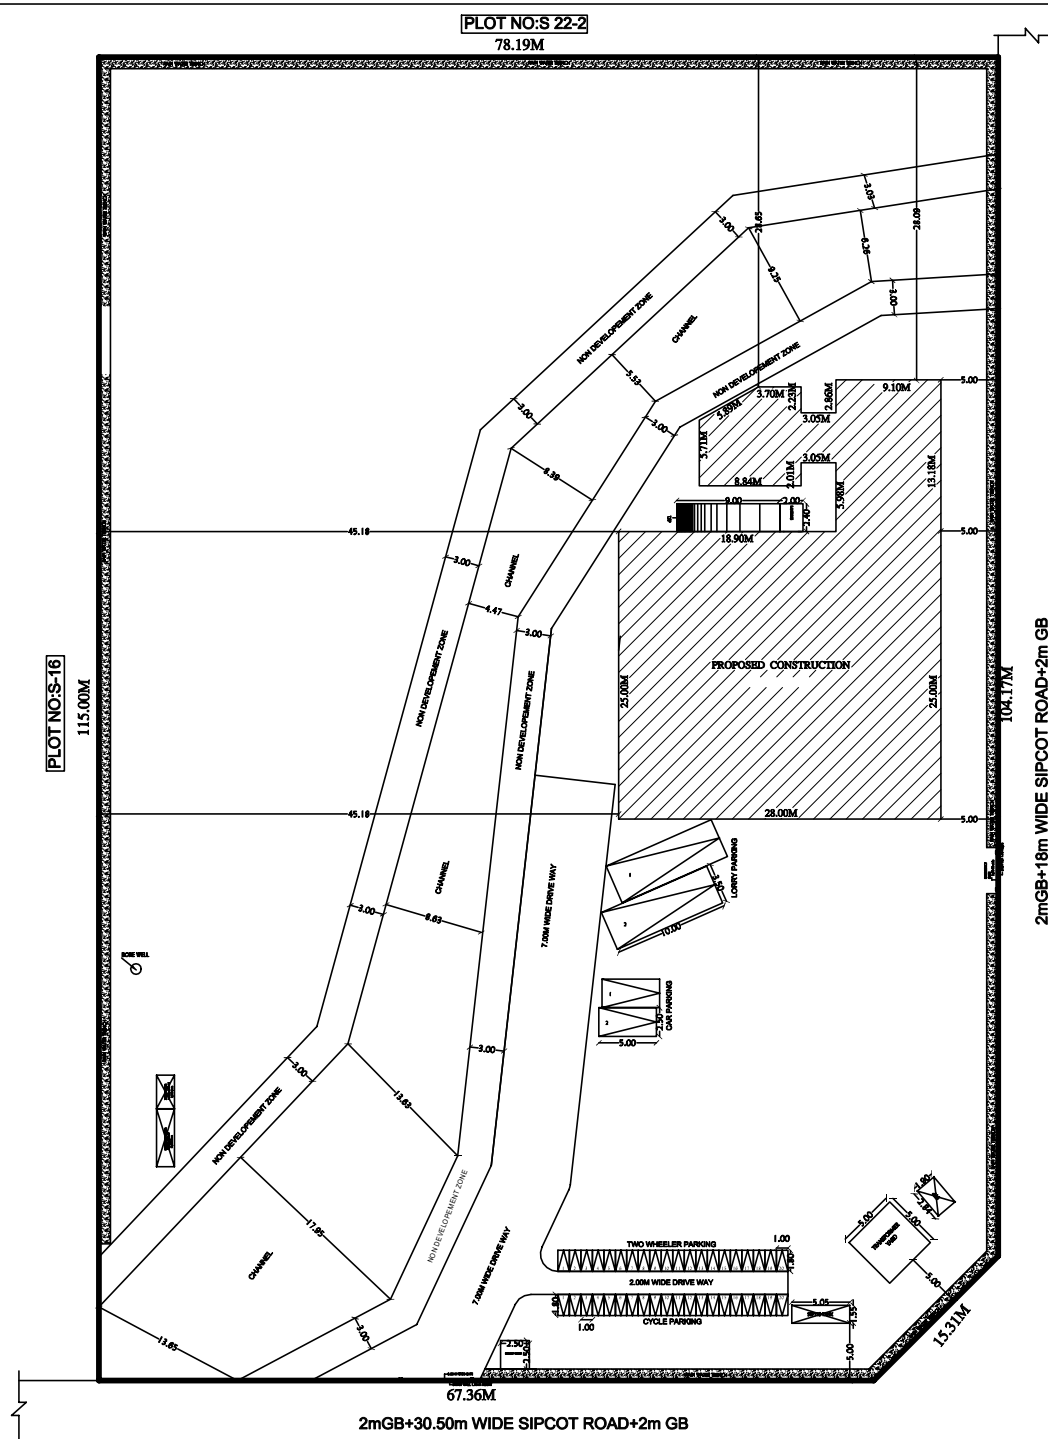

SHEET NO:01 OF 01

PLAN SHOWING THE PROPOSED GROUND FLOOR, CONSTRUCTION OF INDUSTRIAL BUILDING AT PLOT NO:15 "SIPCOT AEROSPACE PARK" VALLAM VADAGAL SCHEME IN S.NOS: 8pt.13pt. 9pt & 232pt OF VALLAM VILLAGE & PANCHAYAT, SRIPERUMBUDUR TALUK, (SRIPERUMBUDUR PANCHAYAT UNION) KANCHEEPURAM DISTRICT.

ORANGE CATEGORY:
AS PER TNCDBR-2019 ANNEXURE-VII
S.L NO:31 SURFACE QUOTING (SPRAY PAINTING, PAINT BAKING, PAINT SHIPPING)

FOR M/s. ADWIK INTELLIMECH PVT LTD.

LAYOUT PLAN WAS APPROVED
DTCP APPROVAL NO:114/2021

NOTE: WHERE ARE VENTILATION REQUIRED MECHANICAL VENTILATION PROVIDED

SCALE: 1:100

LIST OF MACHINERY				
S.NO	NAME OF MACHINE	QTY	H.P	TOTAL H.P
1	OVEN	1	50.0	50.0
2	SHOT BLASTING	1	20.1	20.1
3	DRILLING MC	1	2.68	2.68
4	COMPRESSOR	1	7.37	7.37
5	LATHE-1	1	5.00	5.00
6	LATHE-2	1	2.01	2.01
7	MILLING MACHINE	1	3.00	3.00
8	TAPPING MACHINE	1	2.01	2.01
9	BAND SAW MACHINE	1	2.41	2.41
10	WELDING MACHINE	4	5.00	20.0
11	OTHERS	1	7.00	7.00
TOTAL				121.58 HP

COLOUR INDEX			
PROPOSED	FE	FIRE EXTINGUISHER	
EXG. ROAD	FA	FIRE ALARM	

ALL DIMENSION ARE IN Mtr

AREA DETAILS IN SQMT			
PLOT AREA	FSI AREA Sqmts	NON FSI AREA Sqmts	BUILTUP AREA Sqmts
8943.55			

BLOCK NO:1			
DESCRIPTION	FSI AREA Sqmts	NON FSI AREA Sqmts	BUILTUP AREA Sqmts
PLINTH AREA OF G. FLOOR	901.80		901.80
SECURITY ROOM AREA		6.25	
TOTAL AREA	901.80	6.25	908.05

PARKING DETAILS			
REQUIRED	PROVIDED		
LOBBY PARKING	02 Nos	02 Nos	
CYCLE PARKING	20 Nos	20 Nos	
TWO WHEELER PARKING	20 Nos	20 Nos	
CAR PARKING	02 Nos	02 Nos	

NO OF WORKERS:
FEMALE: 07 Nos
MALE: 31 Nos
TOTAL HP: 121.58 HP

For ADWIK INTELLIMECH PVT LTD

Director

M. PARMELAZHAGAN, B.Tech., M.E., FIV
Structural Engineer Grade-II
COLRGN/RE/Gr-II/2019/05/002
#2, Ganga Avenue, NGO's Colony Main Road,
Vadapalai, Chennai - 600 028.
Mobile: 91765 19250

STRUCTURAL ENGINEER

R. GANESAN, B.Tech.,
REGISTERED ENGINEER (DTCP)
COLRGN/RE/Gr-II/2019/05/002
ROYAL PLANNERS
No. 20/6, Phoenix Towers,
Jankatesan Street, West Tambaram,
Chennai - 600 045. Ph: 644 - 2226 4213

REGISTERED ARCHITECT / REGISTERED ENGINEER