
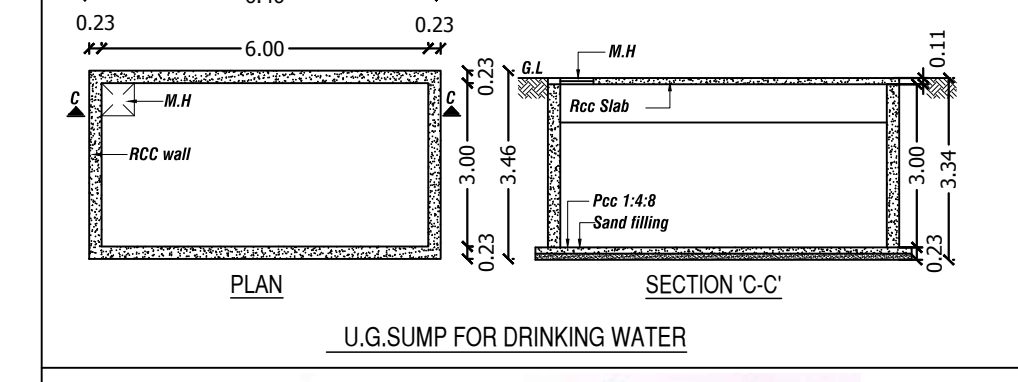
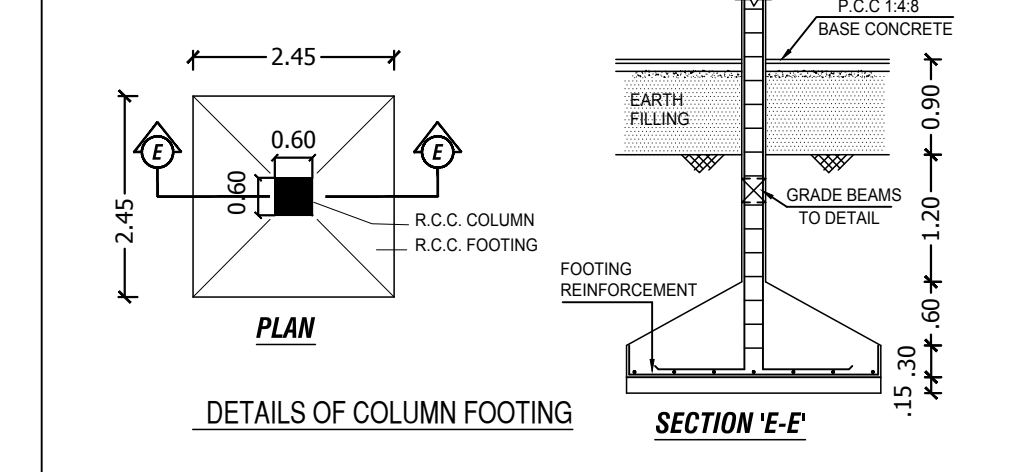
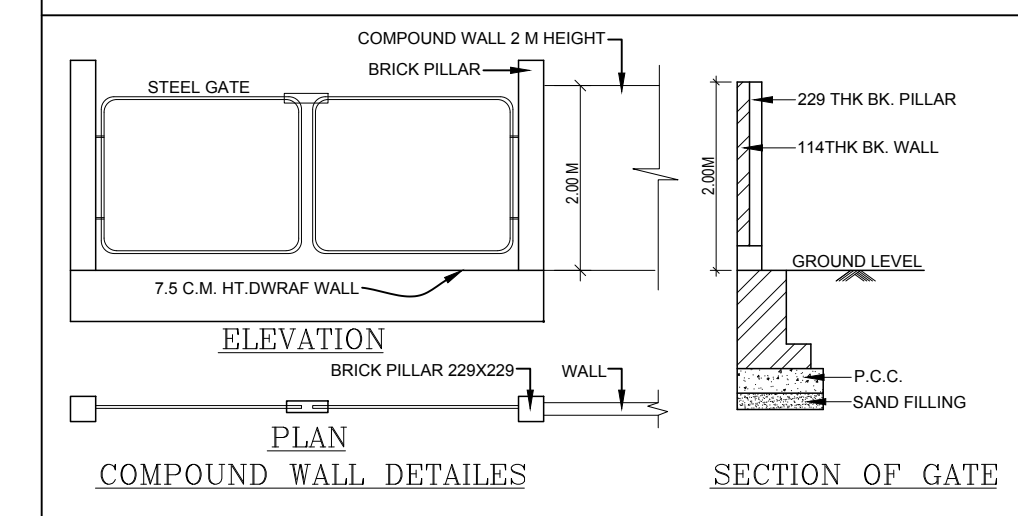
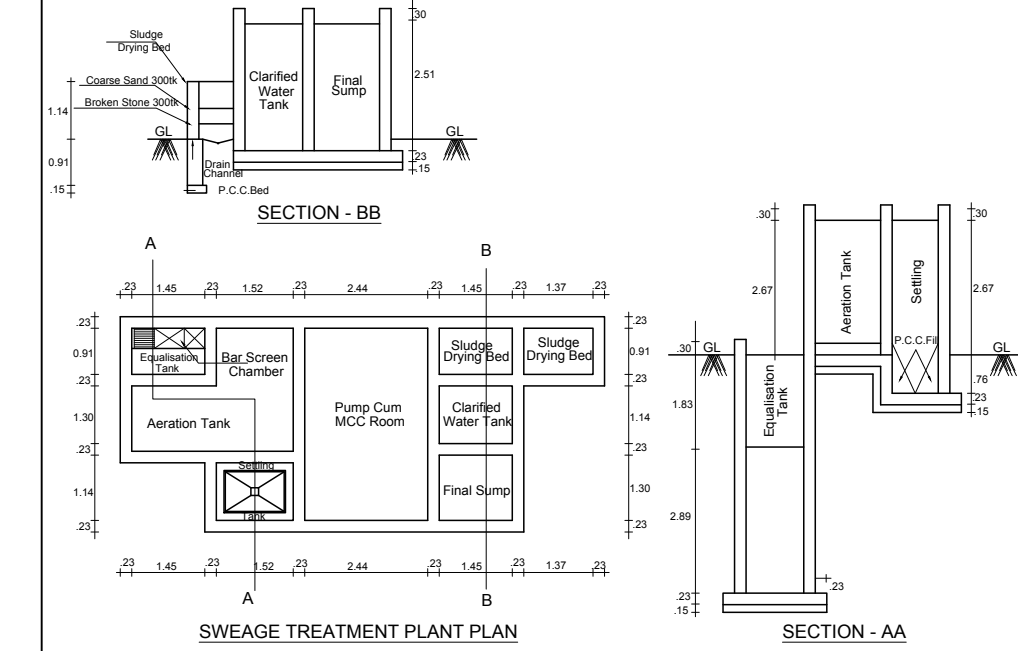
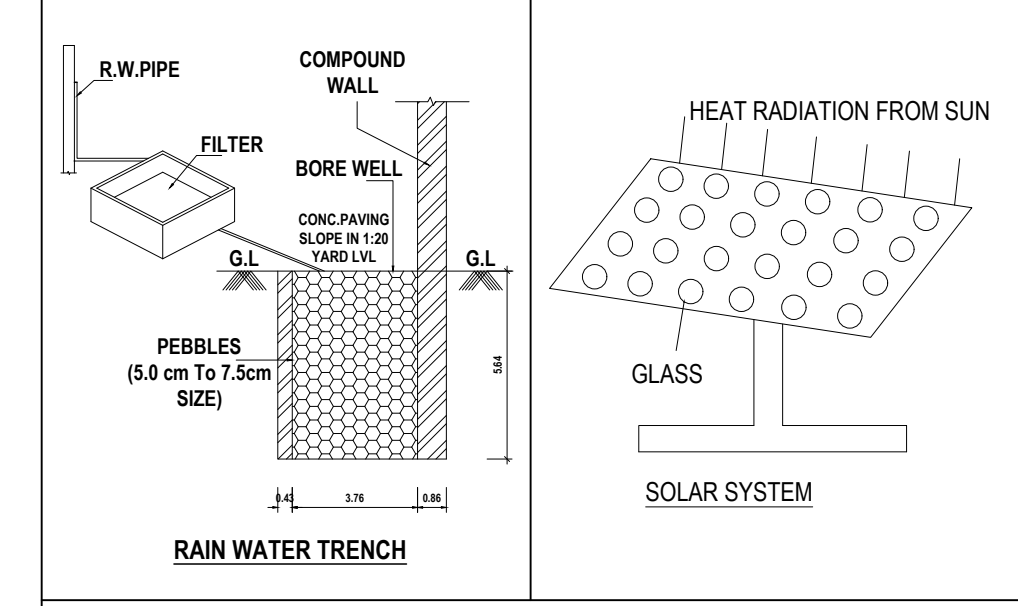
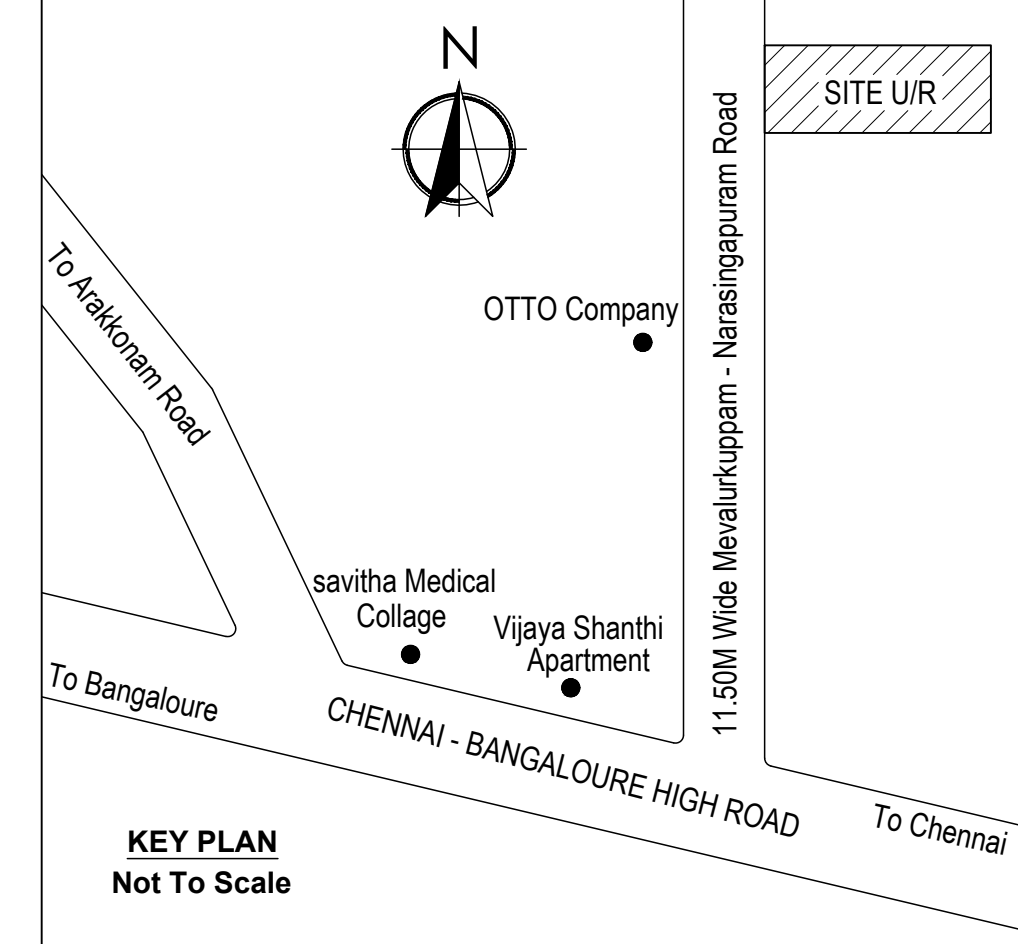
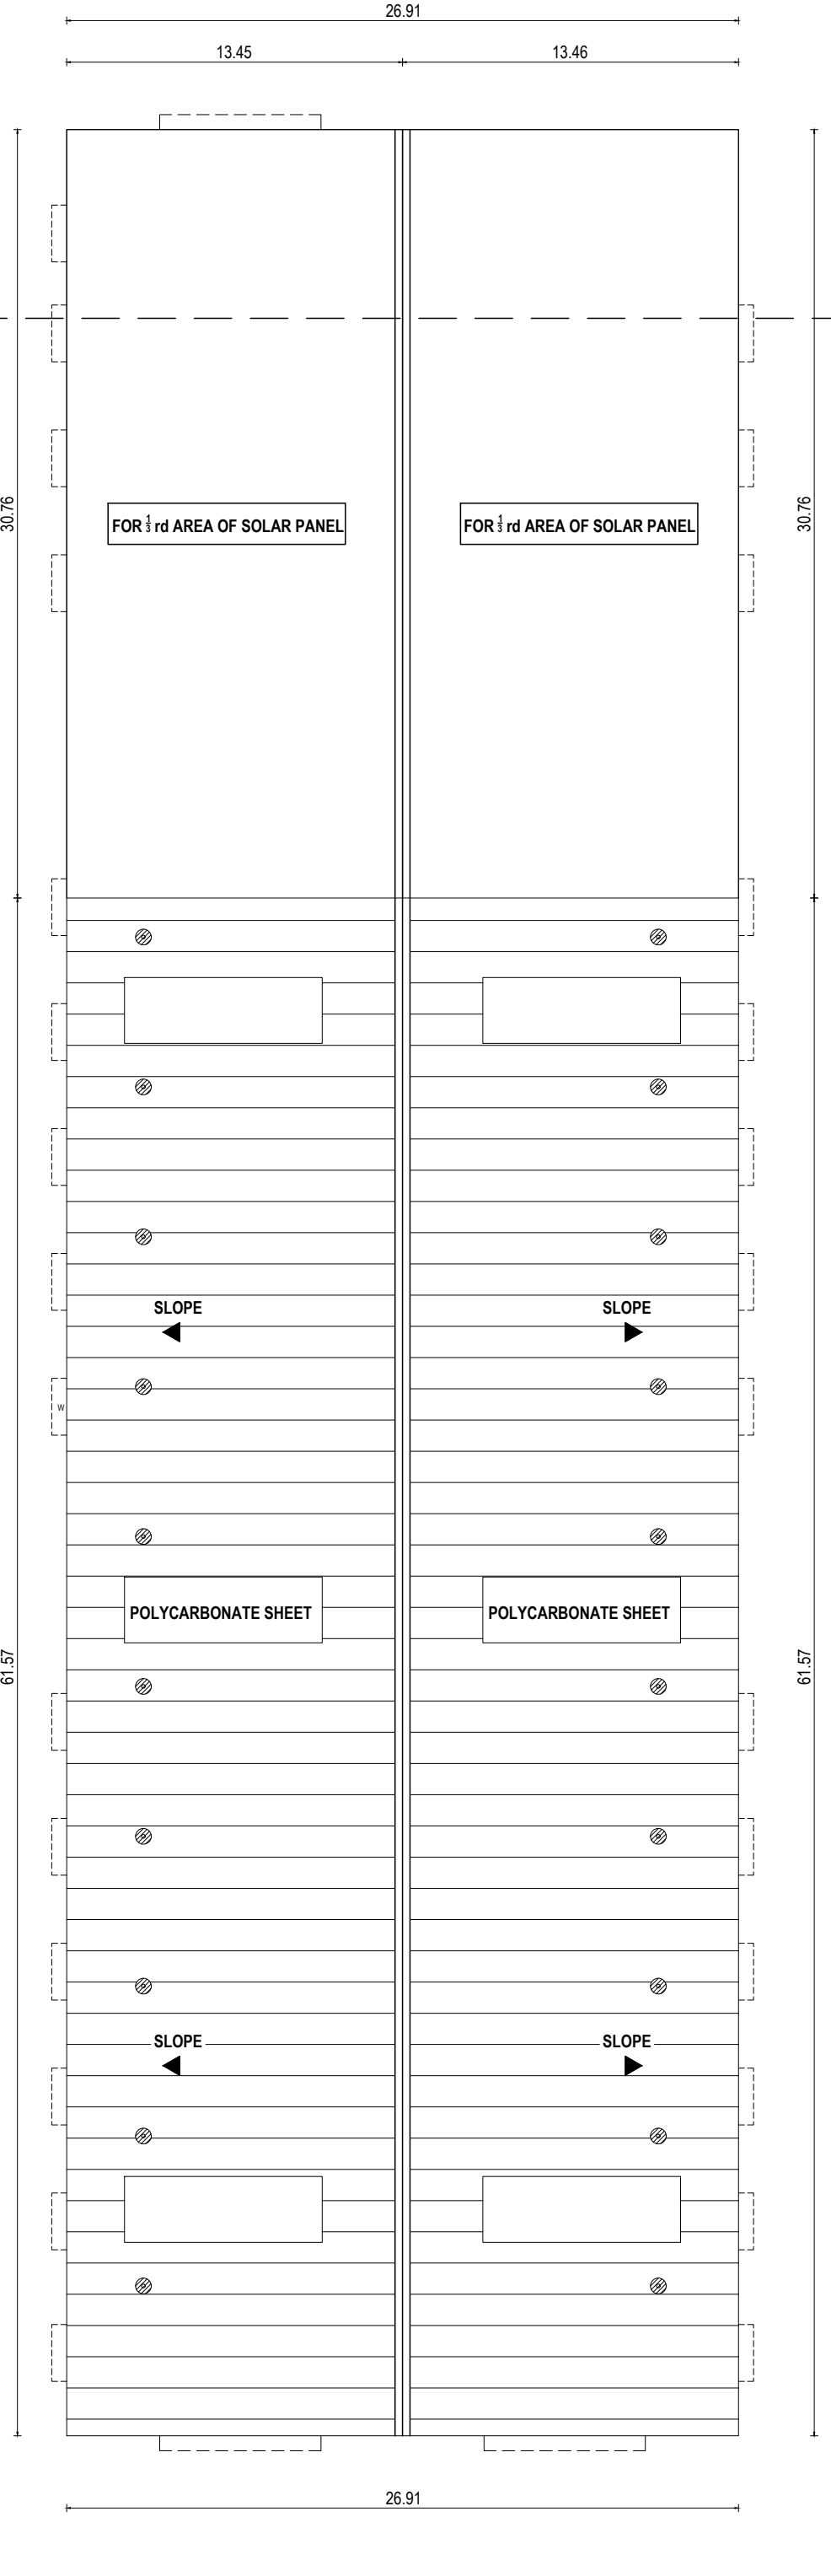
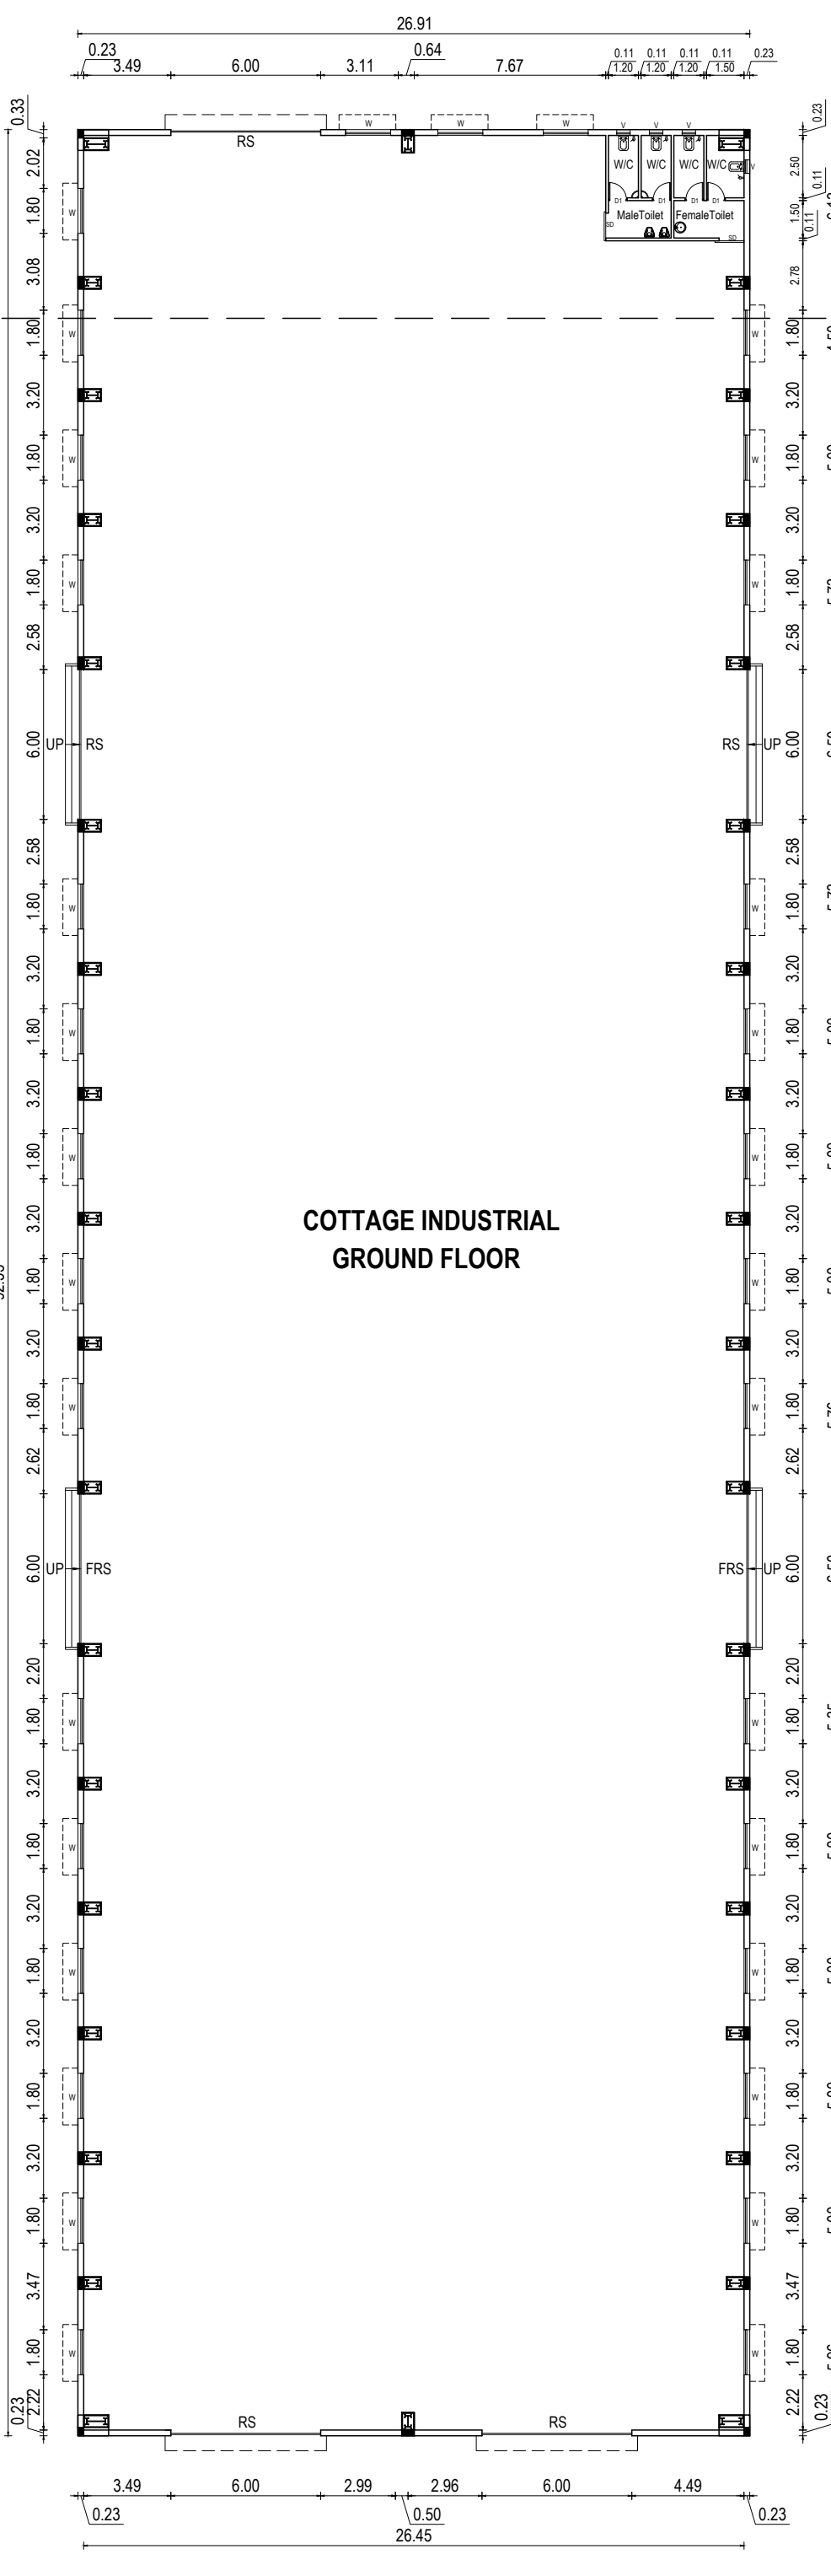
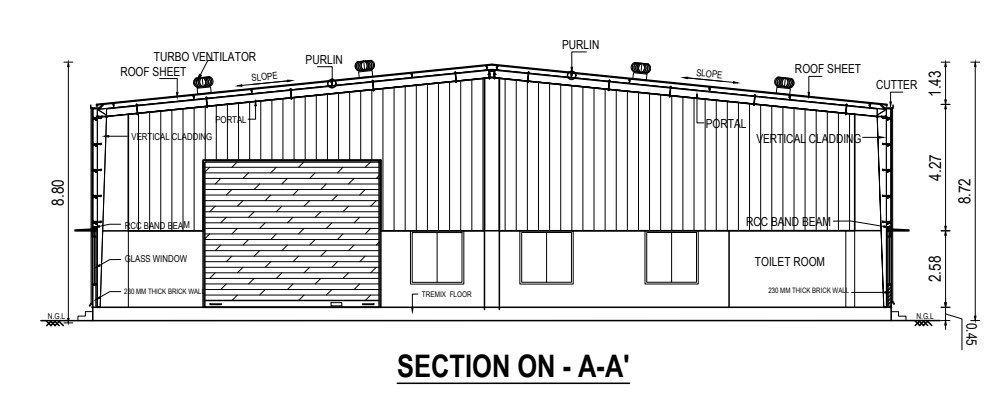
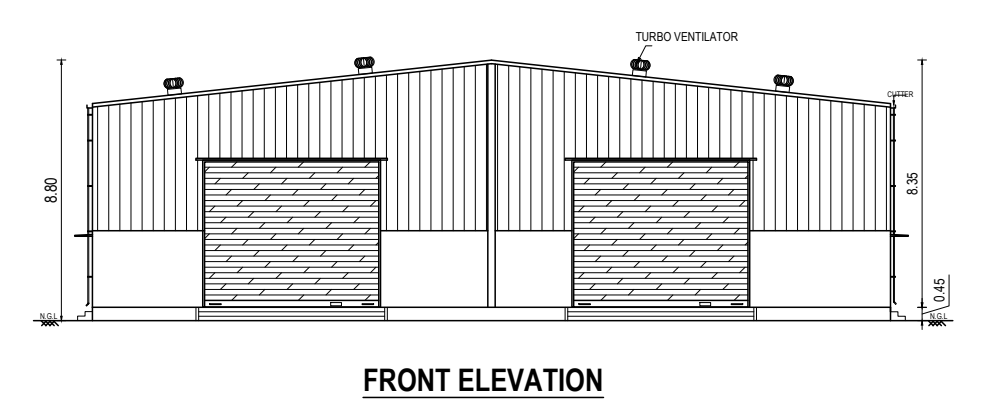


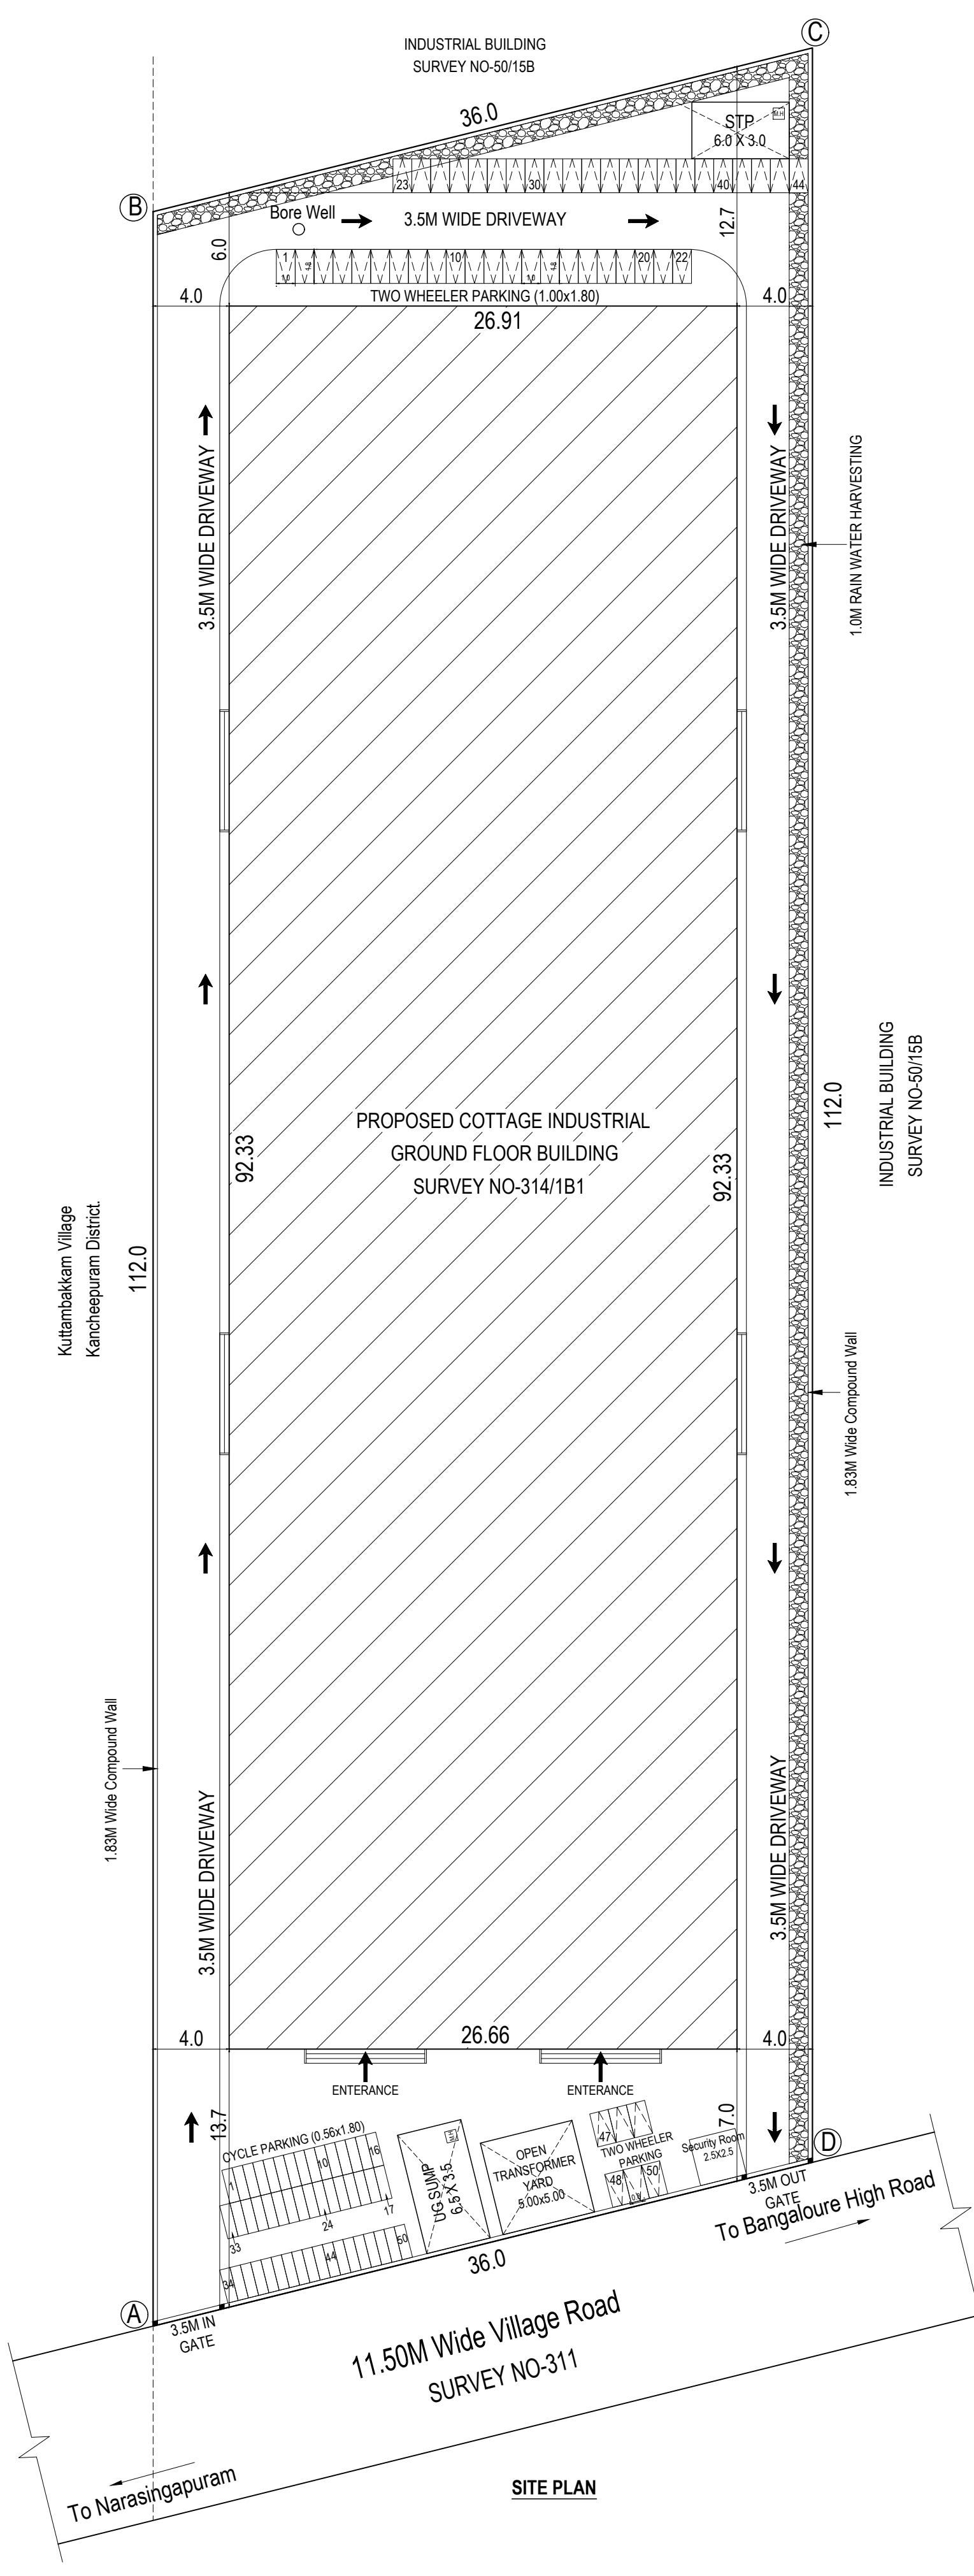

PLAN SHOWING THE PROPOSED CONSTRUCTION OF THE COTTAGE INDUSTRIAL BUILDING IN S.NO:314/1B1 AT MEVALURKUPPAM - B VILLAGE, SRIPERUMBUDHUR TALUK, KANCHIPURAM DISTRICT.		
AS PER ANNEXURE - V OF TNCBR CATEGORY :COTTAGE INDUSTRY SL.NO.60.WOOD TURNERS INDUSTRY, OTHER WOOD WORK		
SITE EXTENT AS PER DOCUMENT EXTENT - 1.00 Acre		
AS PER FMB And PATT A - 4050.00 Sq.mt		
AREA STATEMENT OF THE PROPOSED BUILDING DETAIL :-		
SL.NO	DESCRIPTION	INDUSTRIAL NET FSI AREA. SQ.M
1.	PROPOSED FACTORY GROUND FLOOR	2484.60
2.	SECURITY ROOM	-
TOTAL EXTENT-		2484.60
FSI Calculation:		
Floor Space Index :- $\frac{\text{Building Area}}{\text{Land Area}} = \frac{2484.60}{4050.00}$		
FSI ACHIEVED = 0.613 < 1.5		
PARKING DETAILS		
PARKING CATEGORY (Industrial Building) :-		
FSI AREA : 2484.60 Sq.mt		
Parking Description	Required	Provided
Two Wheeler Parking	50 Nos	50 Nos
Cycle Parking	50 Nos	50 Nos
COLOUR REFERENCE :-		
* EXISTING ROAD		
* SITE BOUNDARY		
* PROPOSED BUILDING		
TOTAL HORSE POWER - 5.0 H.P		
SOLAR HOT WATER SYSTEM DETAIL :-		
NO OF WORKERS - MALE		05 Nos
NO OF WORKERS - FEMALE		03 Nos
TOTAL NO OF WORKERS (5+3 = 8)		08 Nos
WATER CONSUMPTION @ 80 Lit / Person/Day		
TOTAL CONSUMPTION (8 X 80)		640 Lts.
NO OF SWHS (2000 lit Capacity)		1 No
SANITARY REQUIRED		
DESCRIPTION	REQUIRED	PROVIDED
WATER COLSET	04	04
URINAL	02	-
WASH BASHAN TAPS 03		
DRINKER WATER FOUNTAINS - 01		
SCHEDULE OF JOINERY		
TYPE	DESCRIPTION	SIZE
RS	ROLLING SHUTTER	6.00 x 5.00
FRS	FIRE ROLLING SHUTTER	6.00 x 5.00
D1	DOOR - 1	0.75 x 2.13
SD	SLIDE DOOR	1.00 x 2.13
W	WINDOW	2.50 x 1.83
V	VENTILATOR	2.50 x 0.60
ALL DIMENSIONS ARE IN METER		
APPLICANT SIGNATURE :-		
REGISTERED ENGINEER:-		