


PLAN SHOWING THE PROPOSED CONSTRUCTION OF A RESIDENTIAL BUILDING IN S.NO : 89/27 & 89/28, PATTA No:1668,
AT SOUTH THOPPU STREET, THONDI TOWN PANCHAYAT, THIRUVADANAI TALUK, RAMANATHAPURAM DISTRICT.

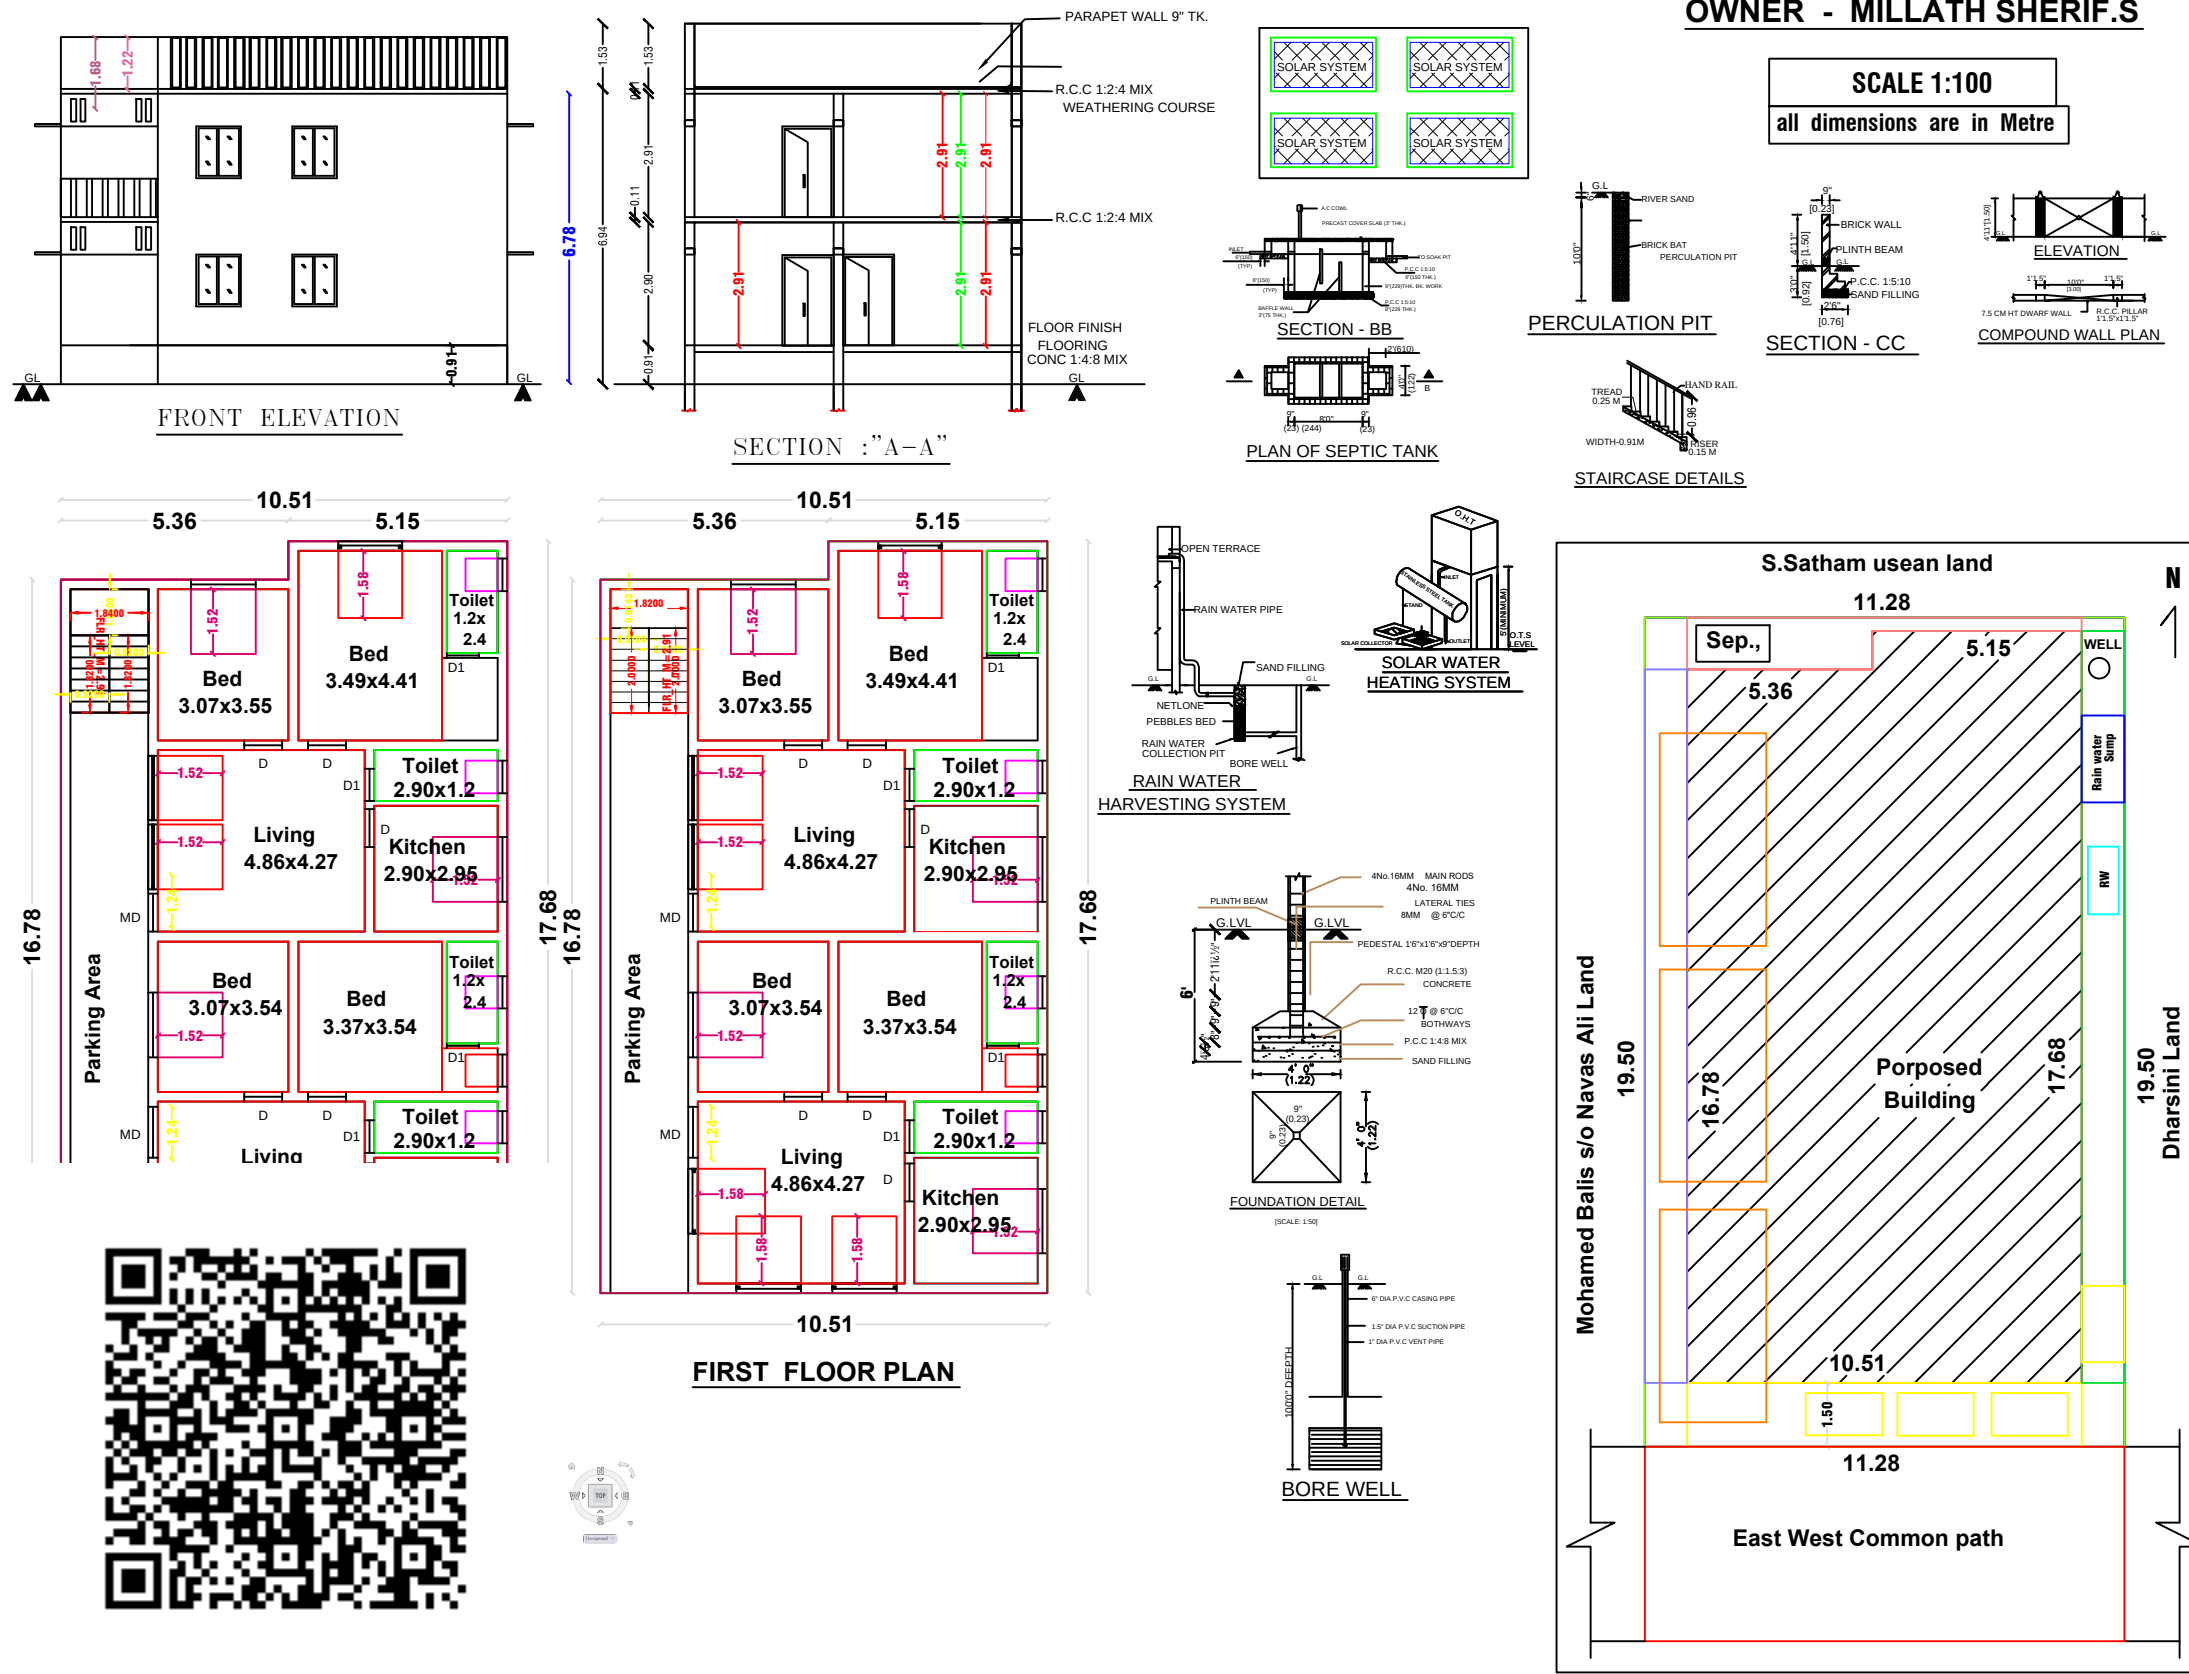

SCHEDULE OF JOINERY

M.D	= Main Door	= 1.07 x 2.10
D	= Door	= 0.91 x 2.10
D 1	= Door	= 0.76 x 2.10
W	= Window	= 1.30 x 1.20
V	= Ventilator	= 0.61 x 1.00

COLOUR INDEX

PROPOSED	☐
ROAD	☐
SITE BOUNDARY	☐

AREA DETAILS :	Sq.m	Sq.ft	Total Con., of FSI Area in Sq.m.
Total Land Area	220.00	2368.00	
Proposed Ground Floor Area	180.99	1948.18	180.99
Proposed First Floor Area	180.99	1948.18	180.99
Vacant Land	39.00	419.82	Total FSI= 361.98
FSI = 1.65 < 2			

APPLICANT :

MILLATH SHERIF.S

LICENSED SURVEYOR

OFFICE USE