



PLAN SHOWING THE PROPOSED CONSTRUCTION OF INDUSTRIAL BUILDING IN S.NO: 362/12, 362/13, 373/6, 373/7, 373/8, 373/9, 373/10, 373/11, 373/12, 373/14, 374/4B, 374/4D, 374/5A, 374/5B, 374/5C, 374/6, 374/7, 374/8, 374/9, 374/10, 374/11, 378/1, 378/9 OF (VALLAKKOTTAI) VALLAM (B) VILLAGE, SRIPERUMBUDUR TALUK, KANCHEEPURAM DISTRICT. FOR V.RADHAKRISHNAN & R.RADHIKA

CATEGORY : GREEN INDUSTRIAL
AS PER TNCDBR (2019) ACT ANNEXURE - VI
SERIAL NO.50 - ELECTRONIC AND ELECTRICAL GOOD

NOTE:-

WHEREVER VENTILATION REQUIRED
MECHANICAL VENTILATION PROVIDED

SPECIFICATIONS

1. FOUNDATION AND BASEMENT FILLING WITH RIVER SAND FILLING FOUNDATION CONCRETE PLAIN CEMENT CONCRETE 1:4:8 USING 40MM SIZE STONE JELLY.
2. COLUMN FOOTING, COLUMN, GRADE BEAM, LINTEL CUM SUNSHADE, T AND L BEAMS, ROOF GATE PILLAR CULVERT DECK SLAB ETC. WITH REINFORCED CEMENT CONCRETE 1:2:4 USING 20MM SIZE STONE JELLY WITH ADEQUATE REINFORCEMENT.
3. BRICK WORK WITH CEMENT MORTAR 1:5 USING I CLASS BRICKS. PLASTERING WITH CEMENT MORTAR 1:5 12MM THICK AND OVER CONCRETE AND CEILING PLASTERING WITH CEMENT MORTAR 1:3 2MM THICK.
4. COLOUR WASHING WITH TWO COATS OF CEMENT PAINT INCLUDING ONE BASE COAT, SYNTHETIC ENAMEL.
5. PAINTING TWO COATS WITH ONE PRIMING COAT FOR ALL STEEL AND WOOD WORKS.
6. WEATHERING COURSE WITH BRICKBAT LIME CONCRETE OVER THE ROOF.

SCHEDULE OF JOINERY

JOI	DESCRIPTION	SIZE
RS	ROLLING SHUTTER	4.00 X 4.00
RS1	ROLLING SHUTTER	3.50 X 4.00
D	DOOR	2.00 X 2.10
D1	DOOR	1.10 X 2.10
D2	DOOR	0.70 X 2.10
F/D	FIRE DOOR	1.00 X 2.10
W	WINDOW	2.44 X 1.00
W1	WINDOW	2.44 X 1.00
V1	VENTILATOR	0.60 X 0.60
V2	VENTILATOR	0.89 X 0.60
V3	VENTILATOR	1.83 X 0.60
V4	VENTILATOR	4.00 X 0.60

COLOUR INDEX

PROPOSED
BOUNDARY
ROAD

SCALE: 1:200 SHEET SIZE: A1

ALL DIMENSIONS ARE IN METRE






G. SARAVANAN, B.Arc.,
Registered Architect, CA/2008/41919
403/404, Bollimani Hillside,
Nokampalayam Post, Chennai-600 126.
Mobile: 9176057725
E-Mail: splussarchitects@gmail.com

ARCHITECT SIGNATURE


U. BHAVANI M.Tech. (Struc.),
M.Sc. Res. (BRI Value),
Regd. Structural Engineer
CEN: 40584/2022/07039,
DTCP/VALRSE/2022/07039
New No. 4, Old No. 35, 67th Street,
Ashok Nagar, Chennai - 600 083.
Mobile: 95007 36528, 81444 21895
E-mail: bhavanistangovan5@gmail.com







STRUCTURAL ENGINEER

APPLICANT SIGNATURE

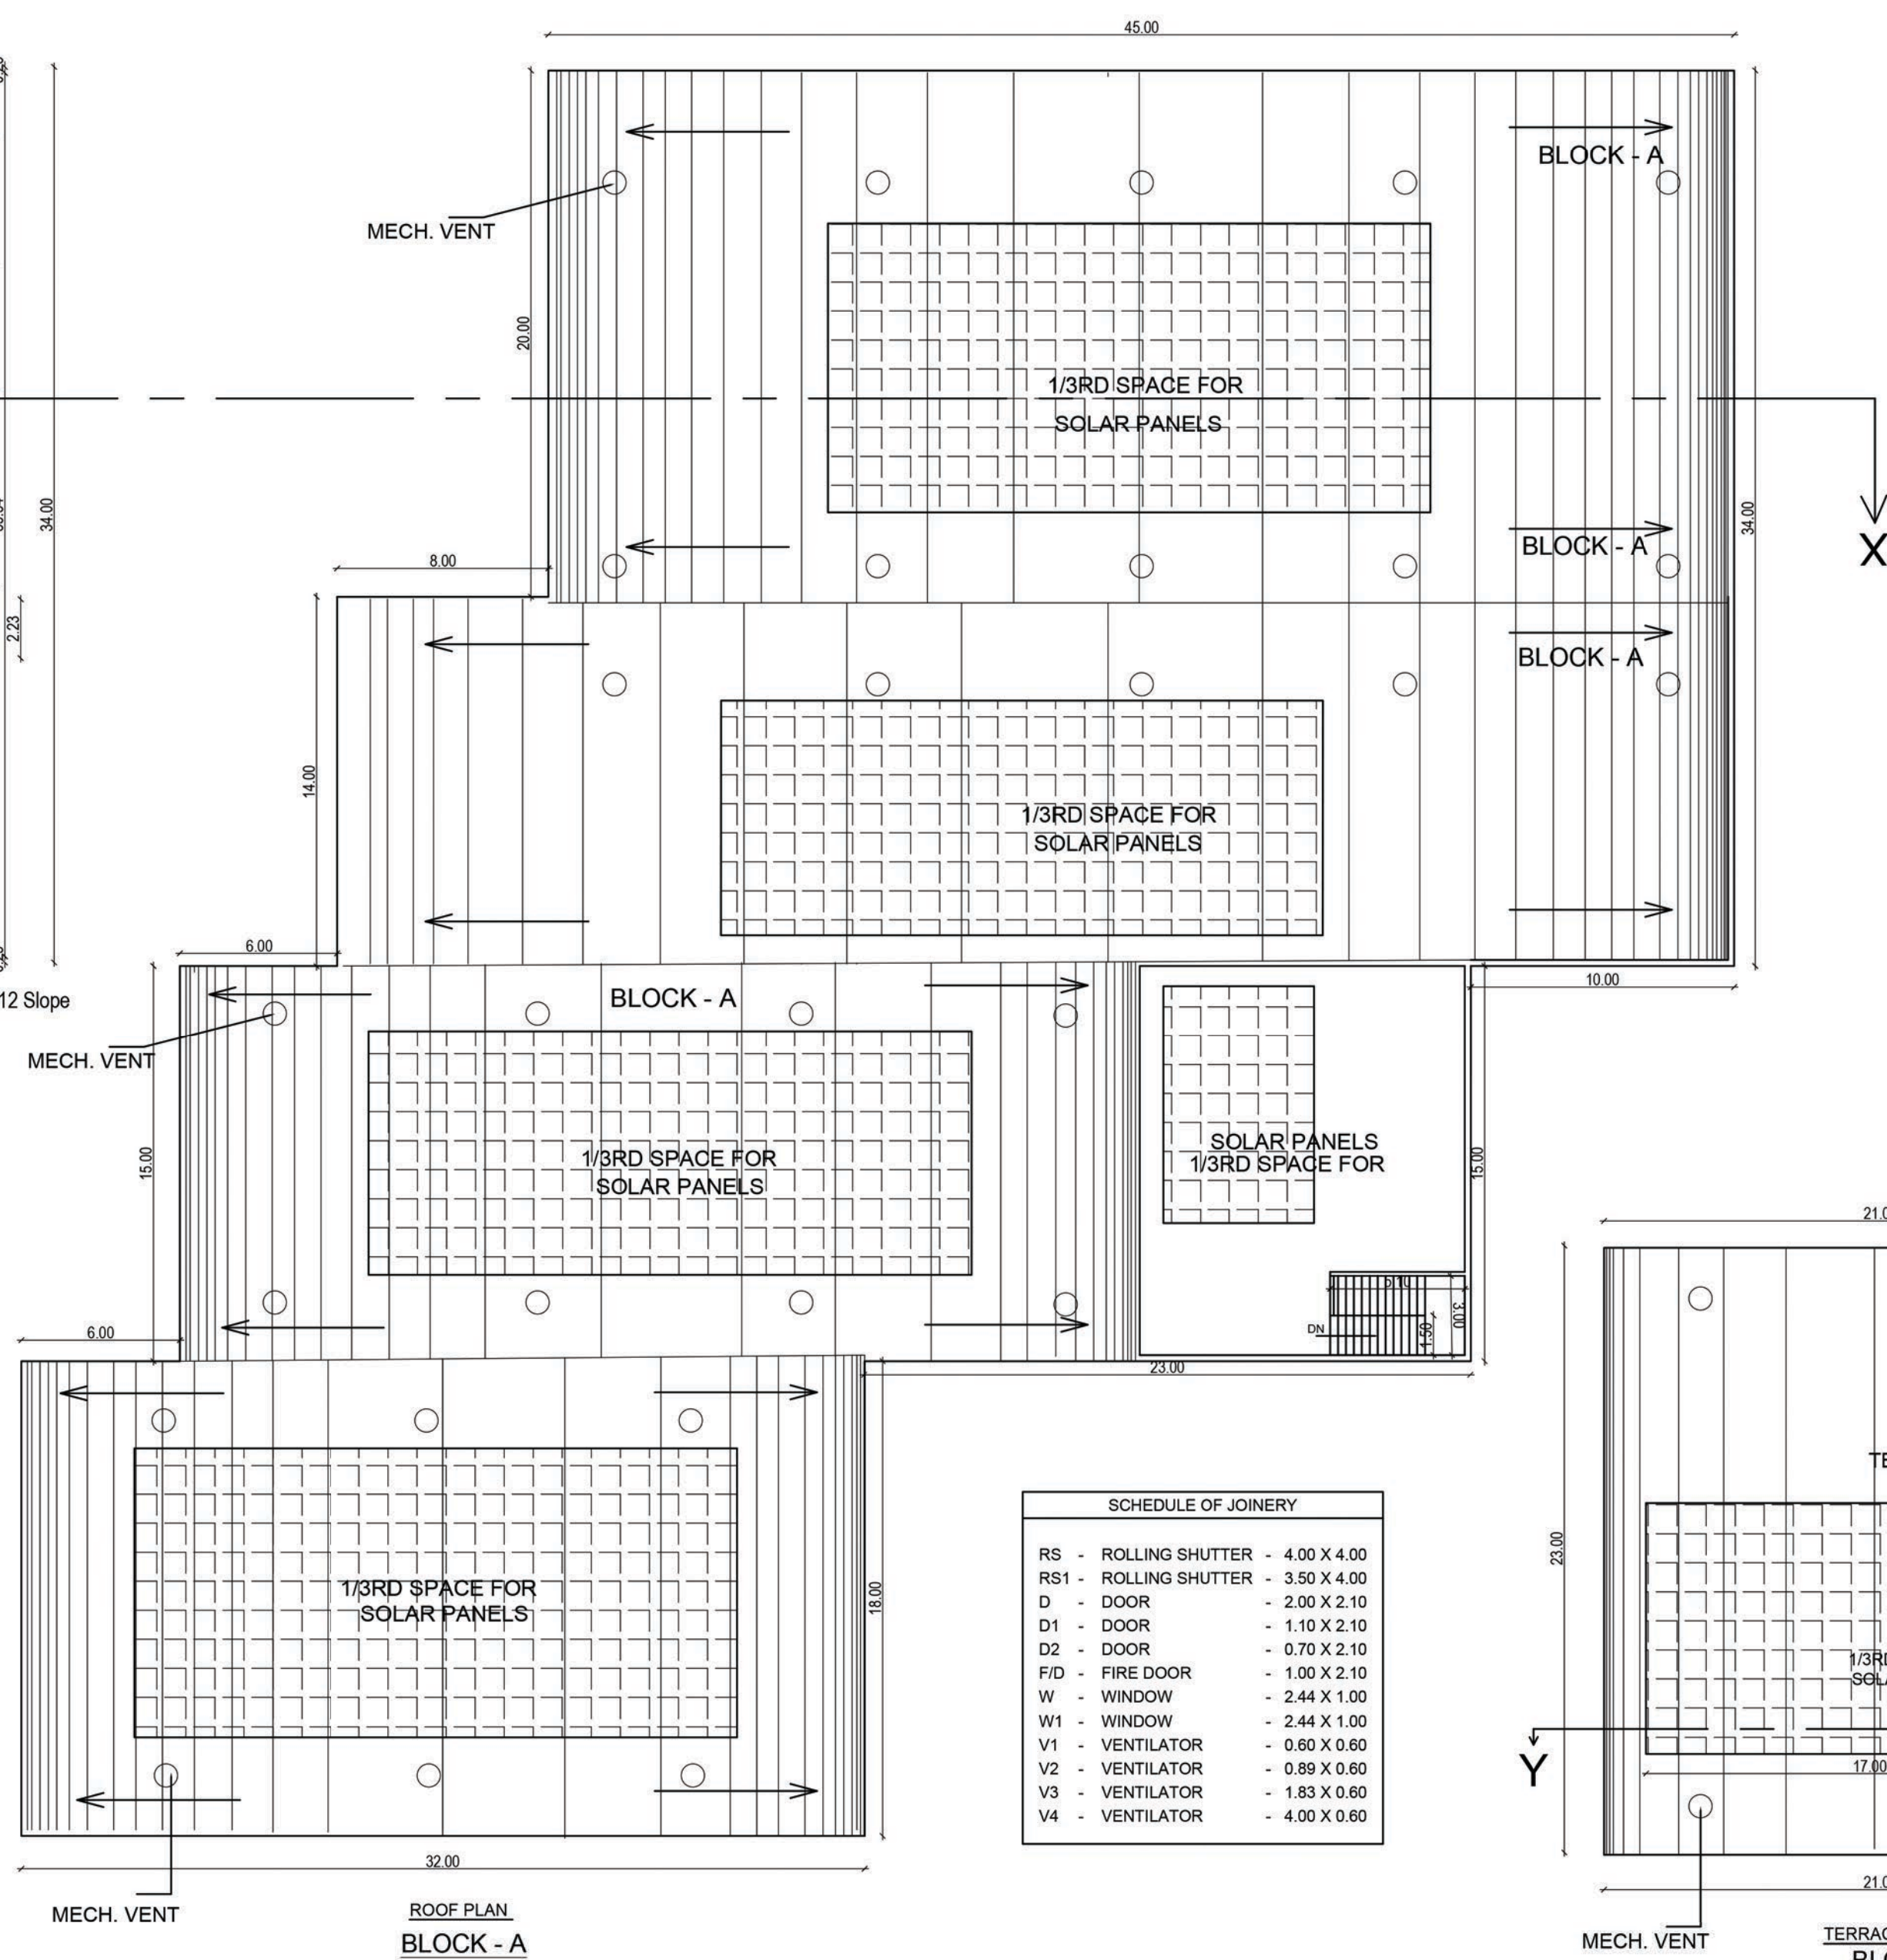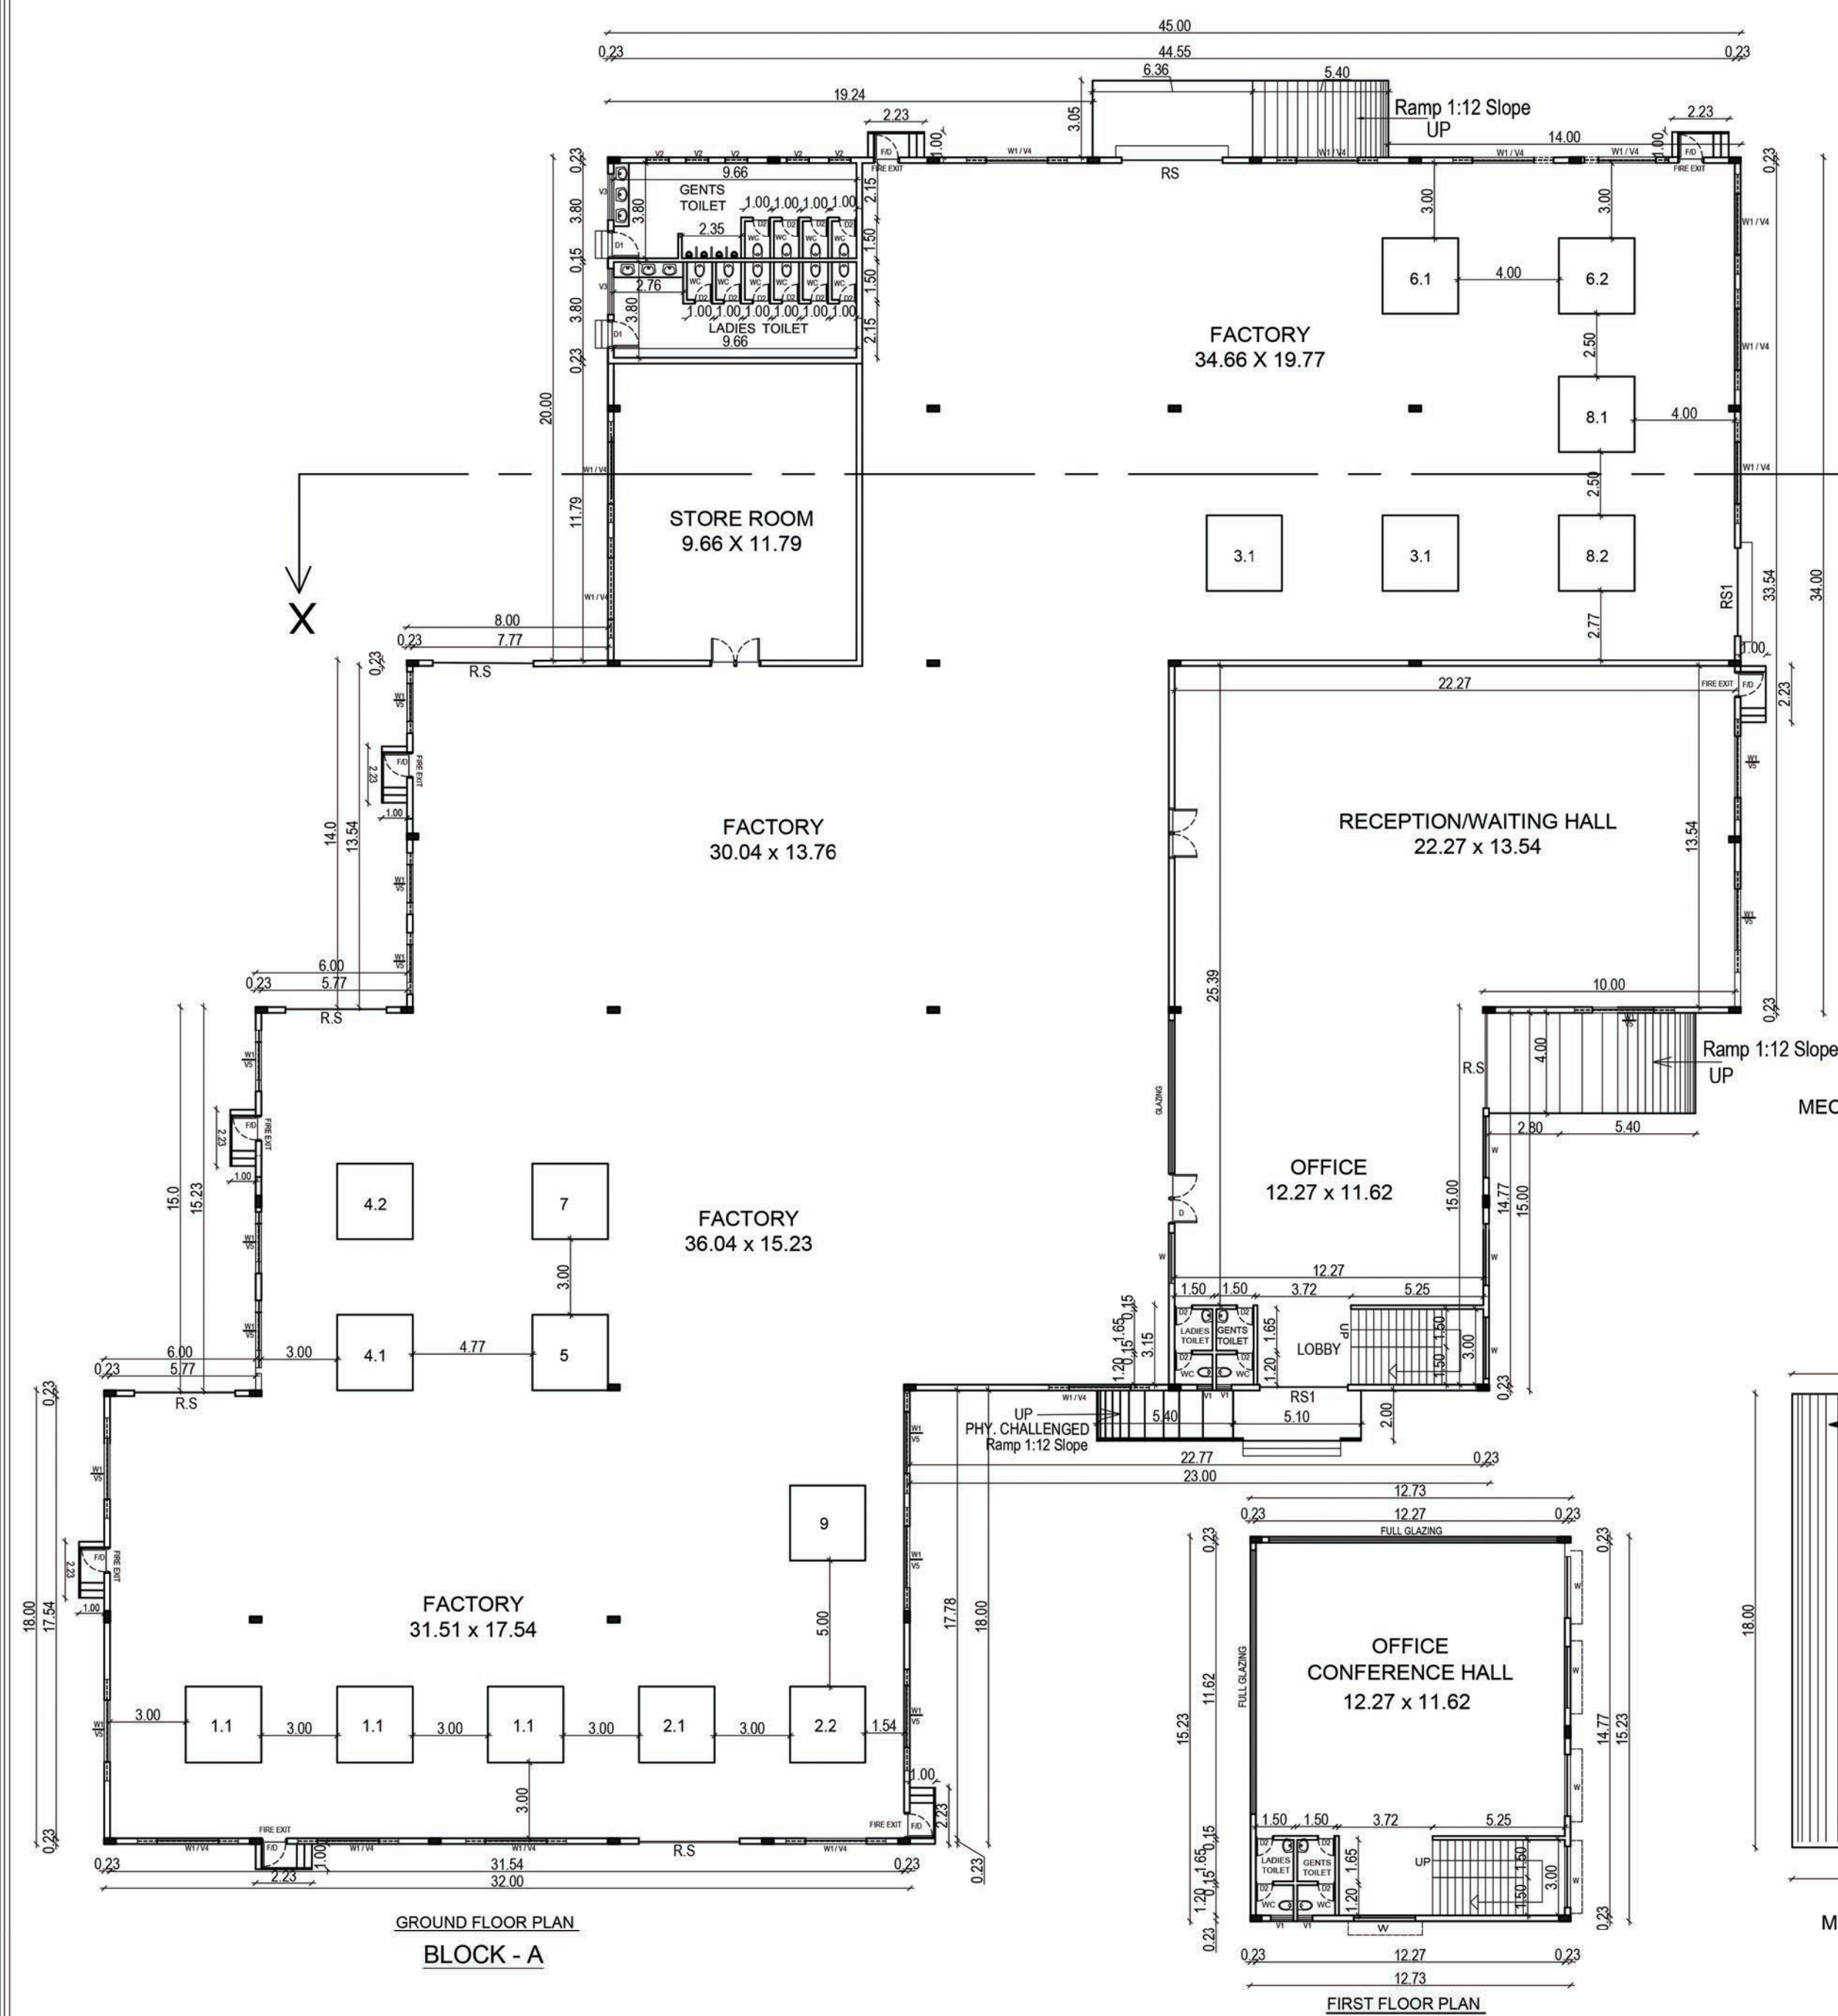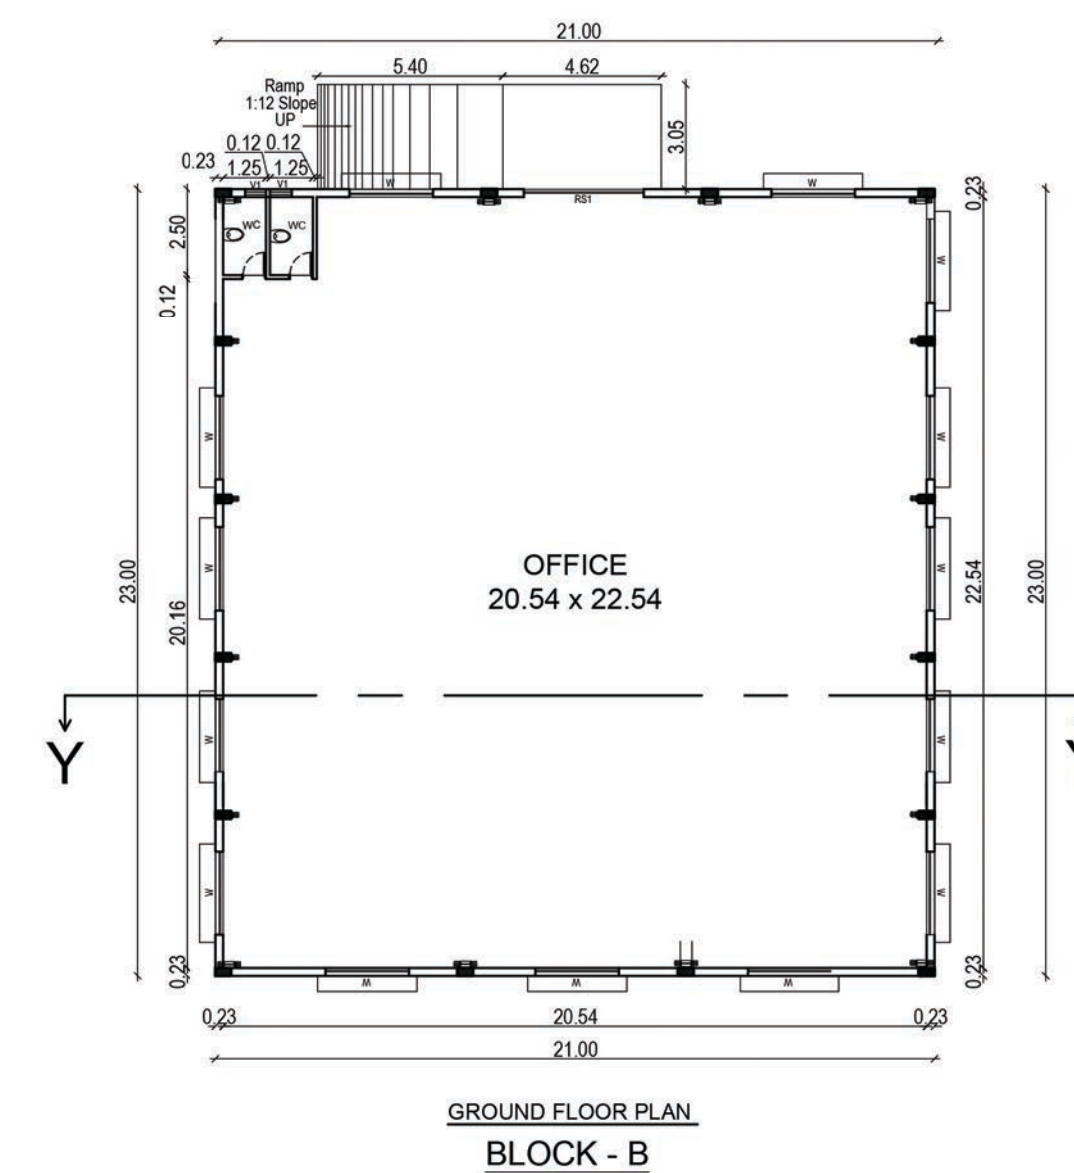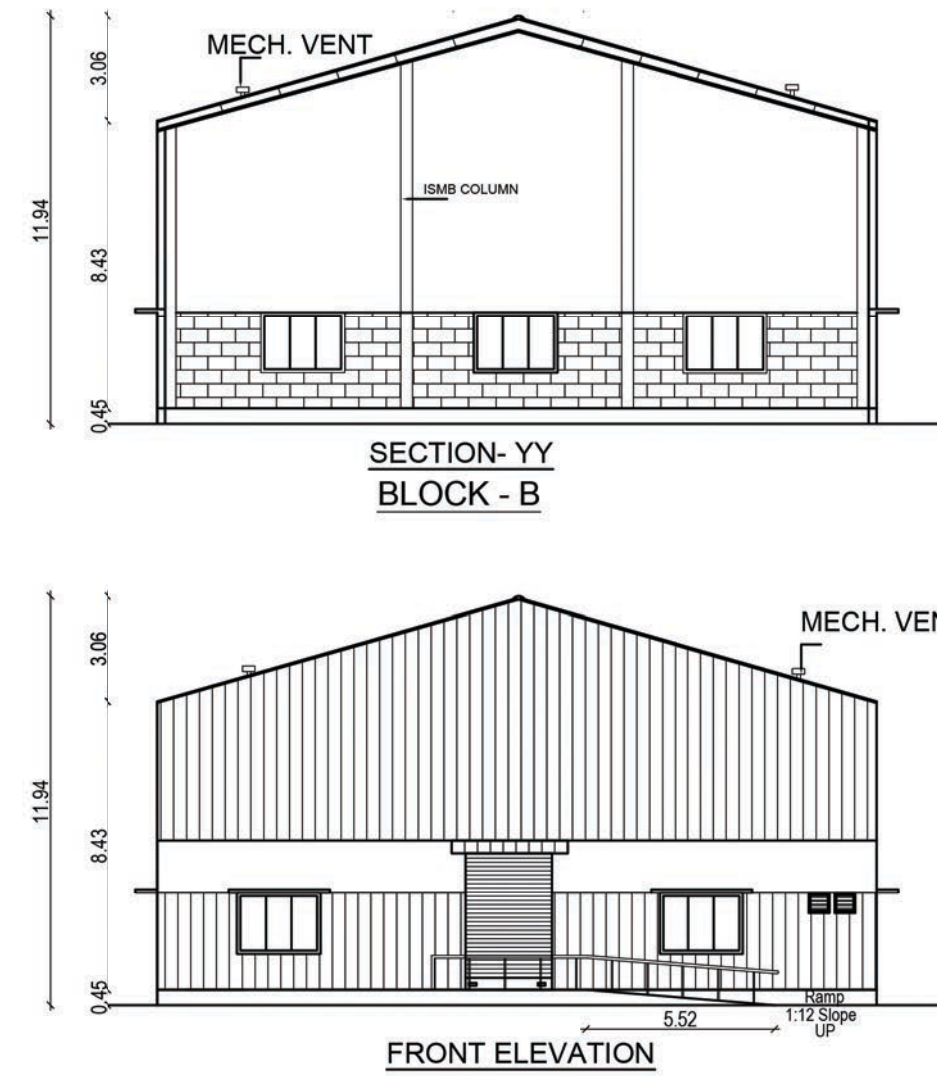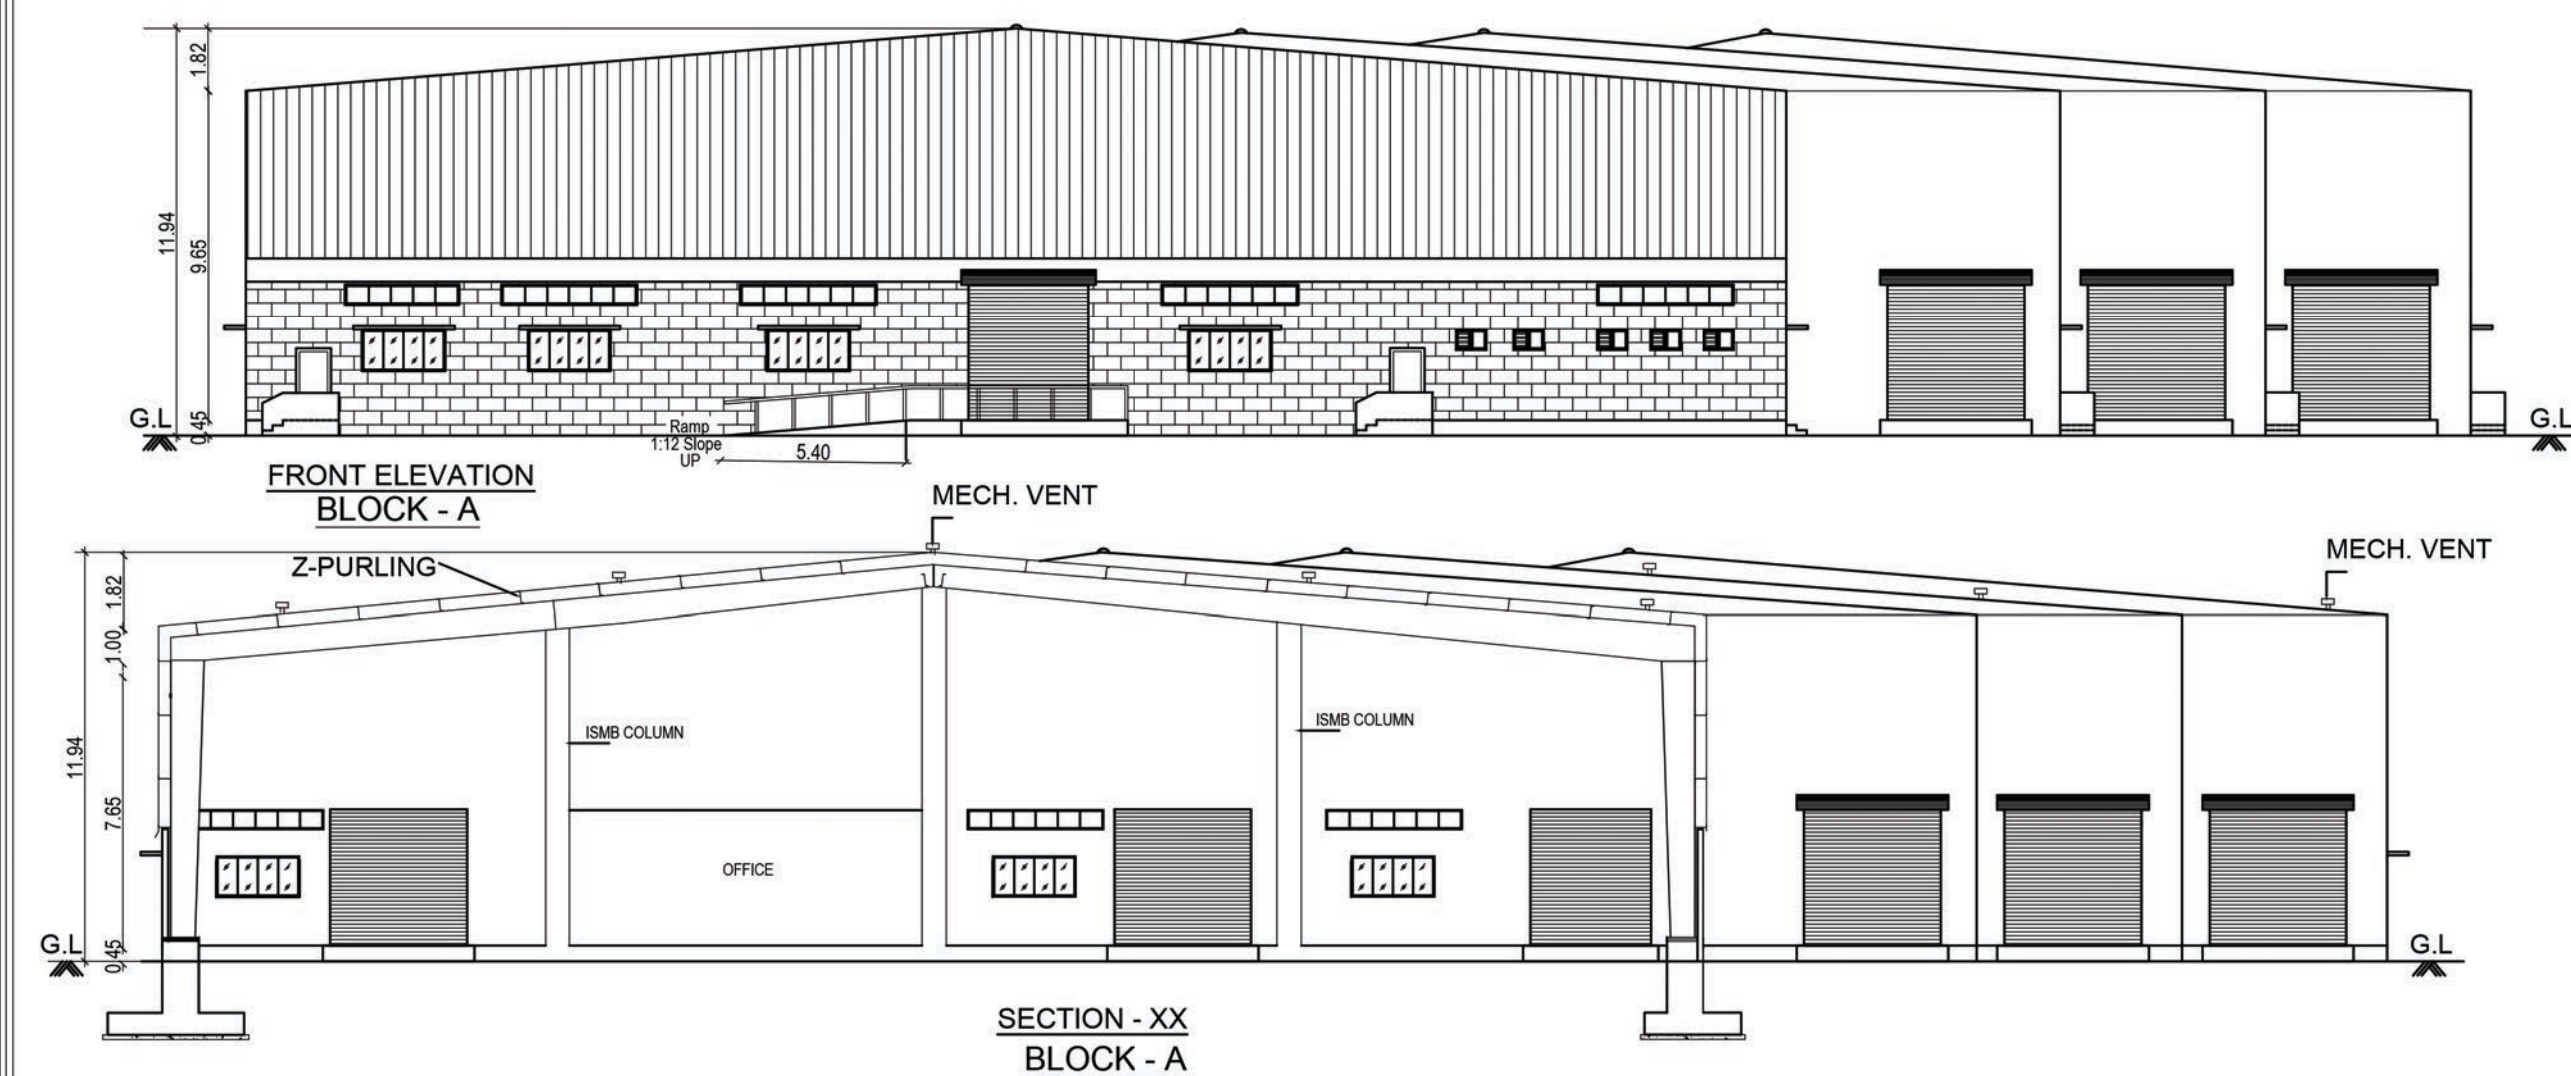

SCHEDULE OF JOINERY		
RS	ROLLING SHUTTER	4.00 X 4.00
RS1	ROLLING SHUTTER	3.50 X 4.00
D	DOOR	2.00 X 2.10
D1	DOOR	1.10 X 2.10
D2	DOOR	0.70 X 2.10
F/D	FIRE DOOR	1.00 X 2.10
W	WINDOW	2.44 X 1.00
W1	WINDOW	2.44 X 1.00
V1	VENTILATOR	0.60 X 0.60
V2	VENTILATOR	0.89 X 0.60
V3	VENTILATOR	1.83 X 0.60
V4	VENTILATOR	4.00 X 0.60

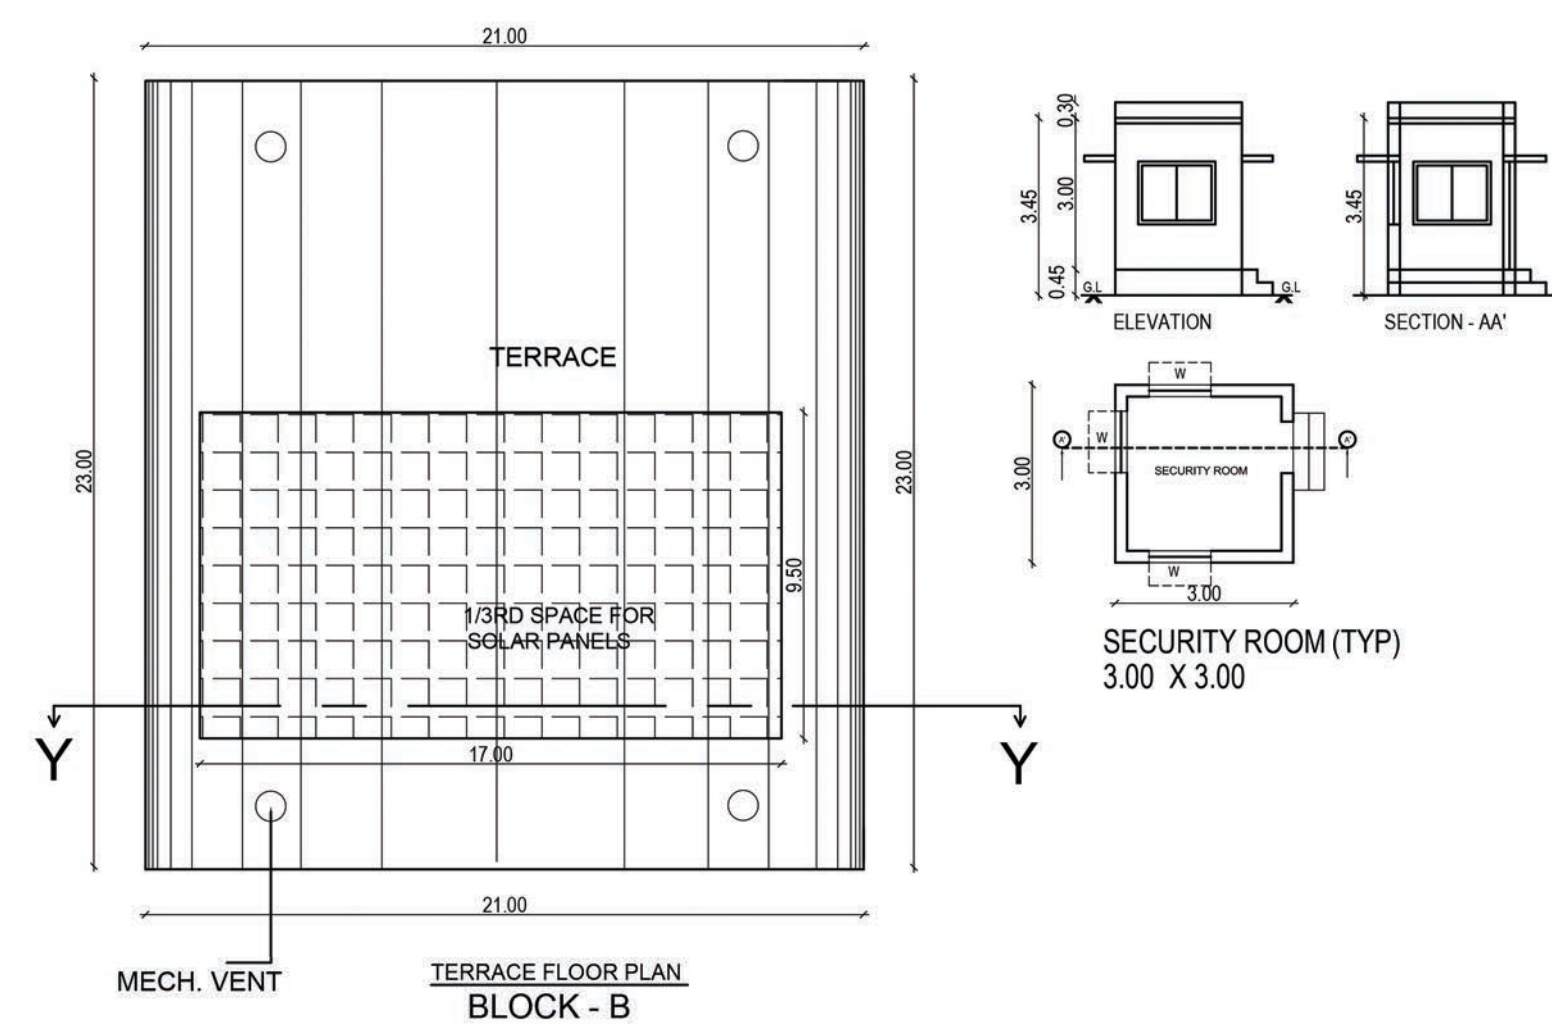

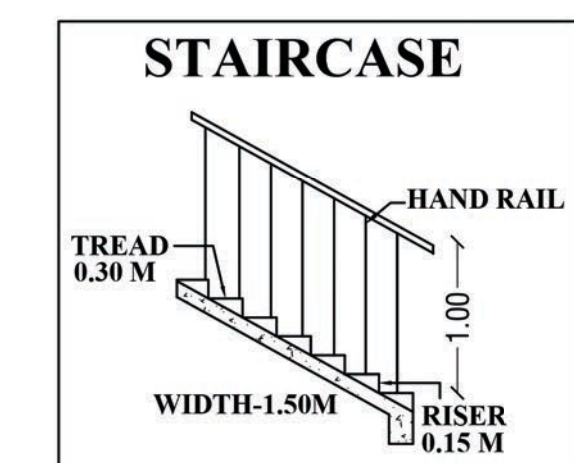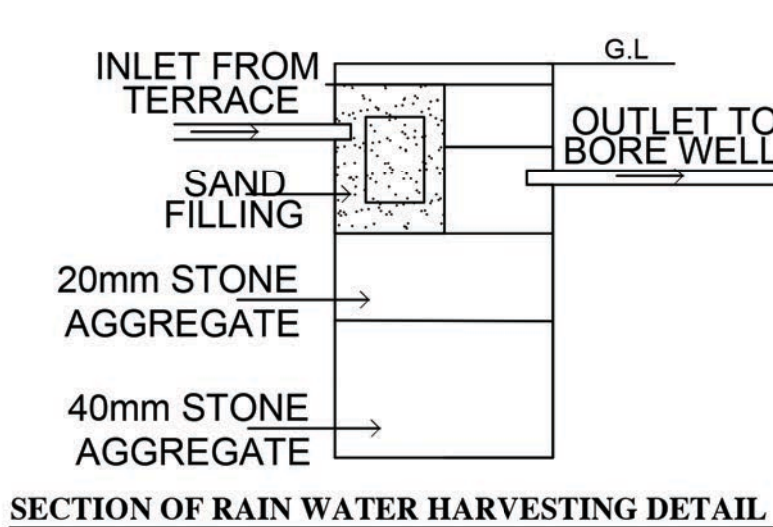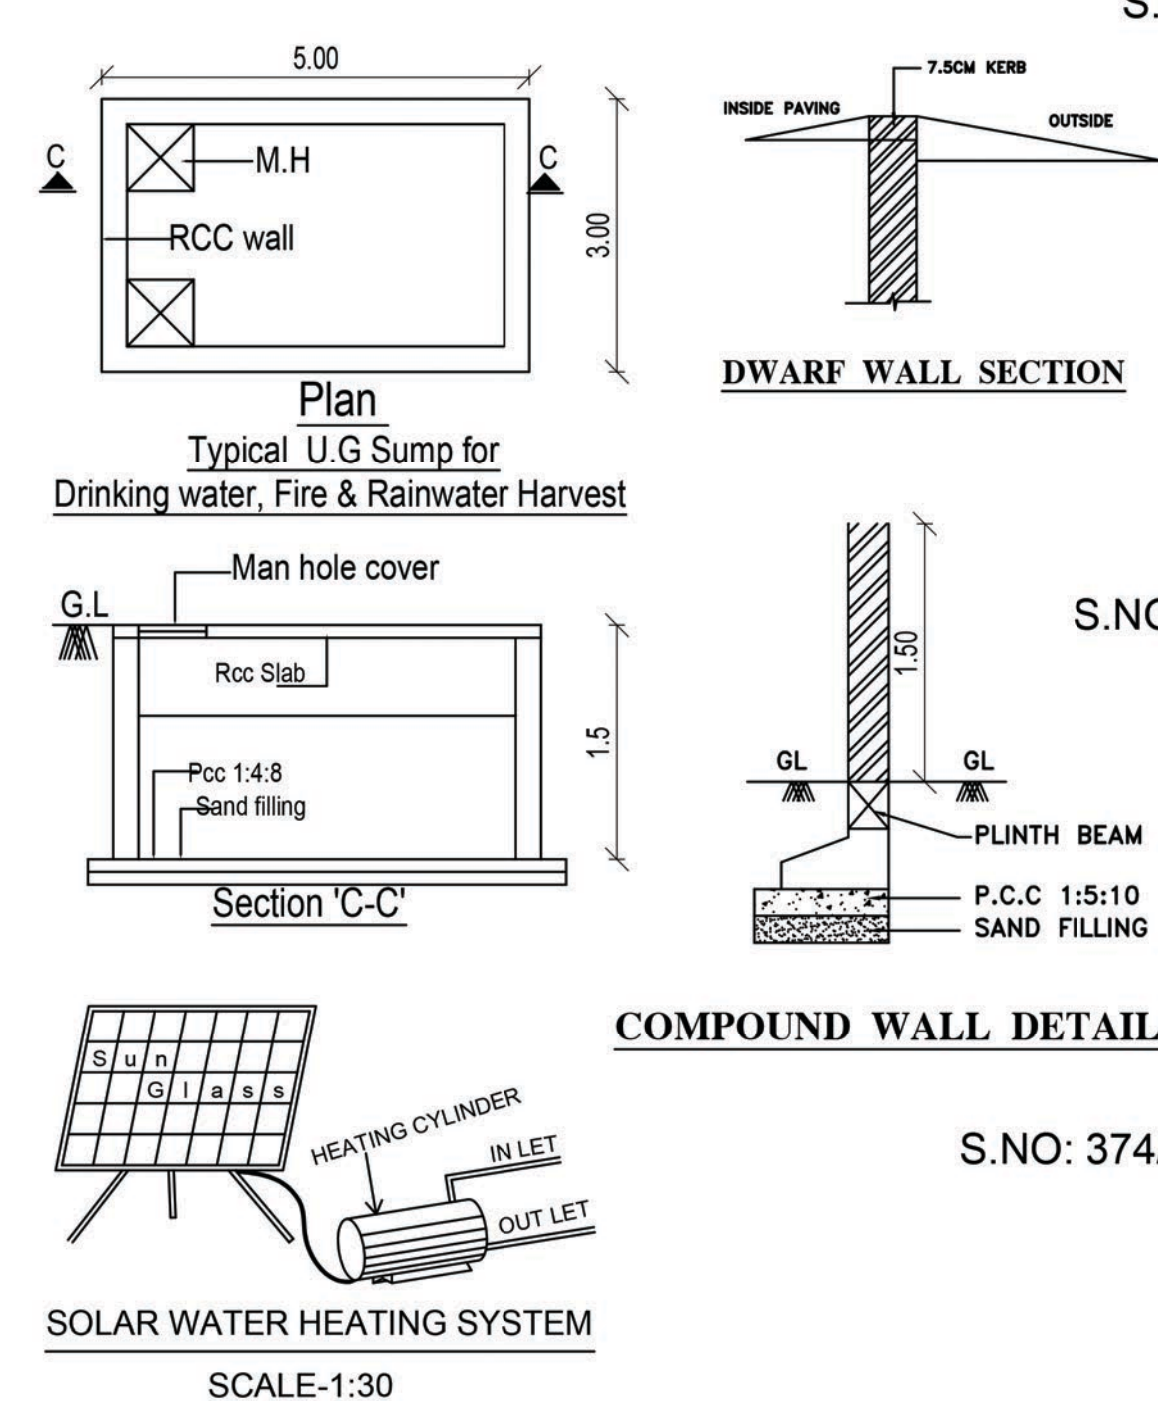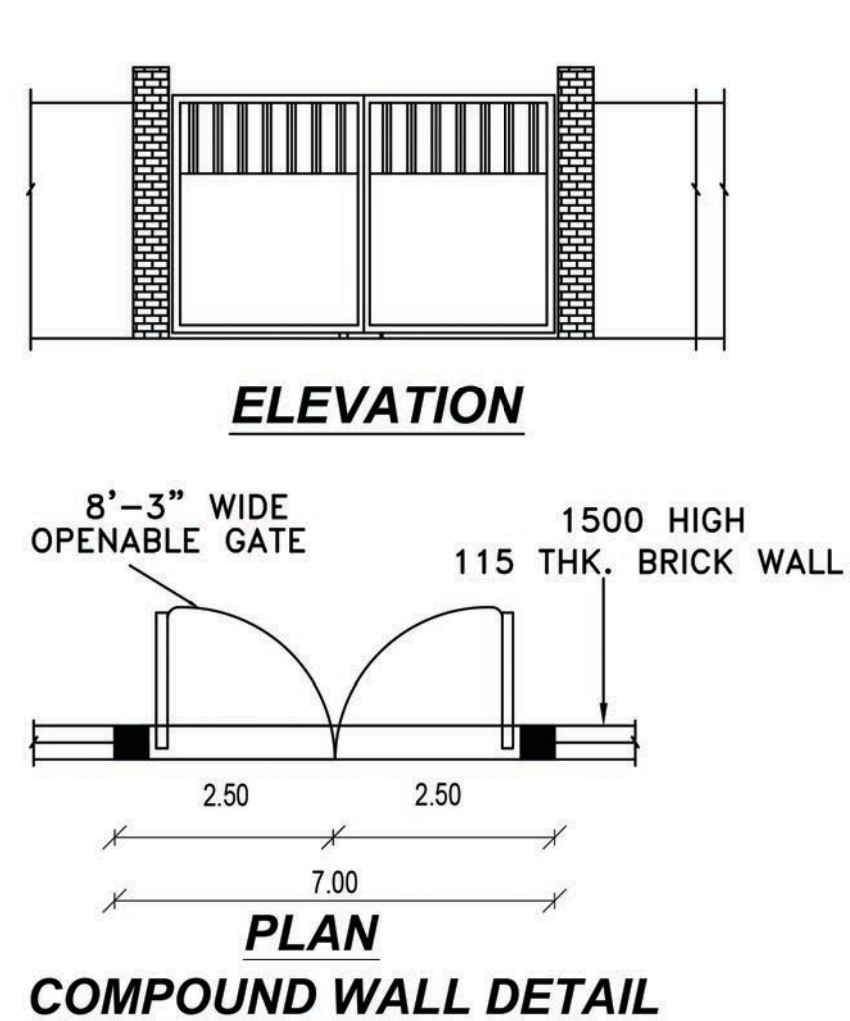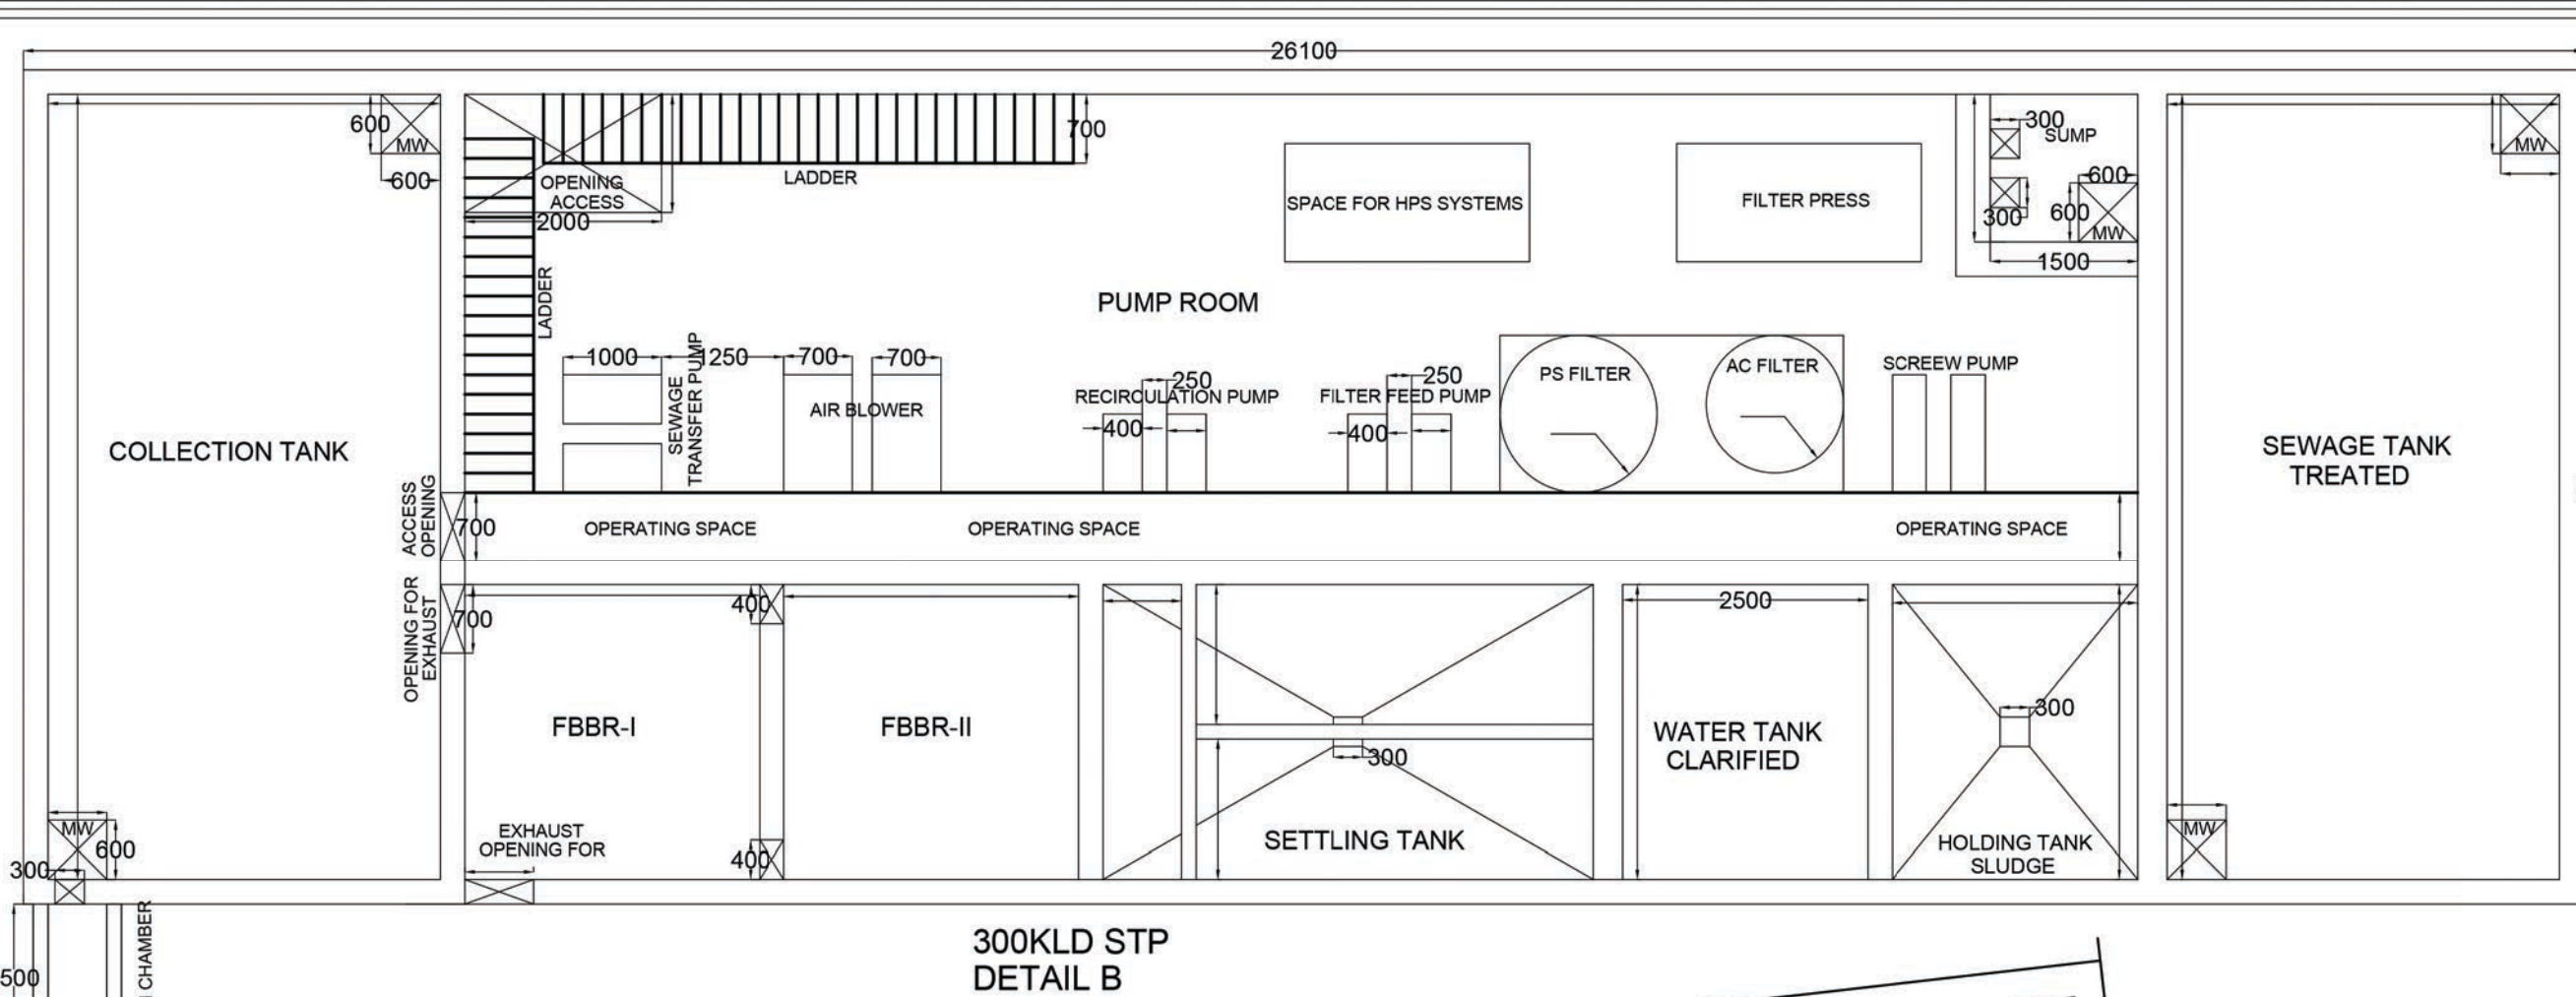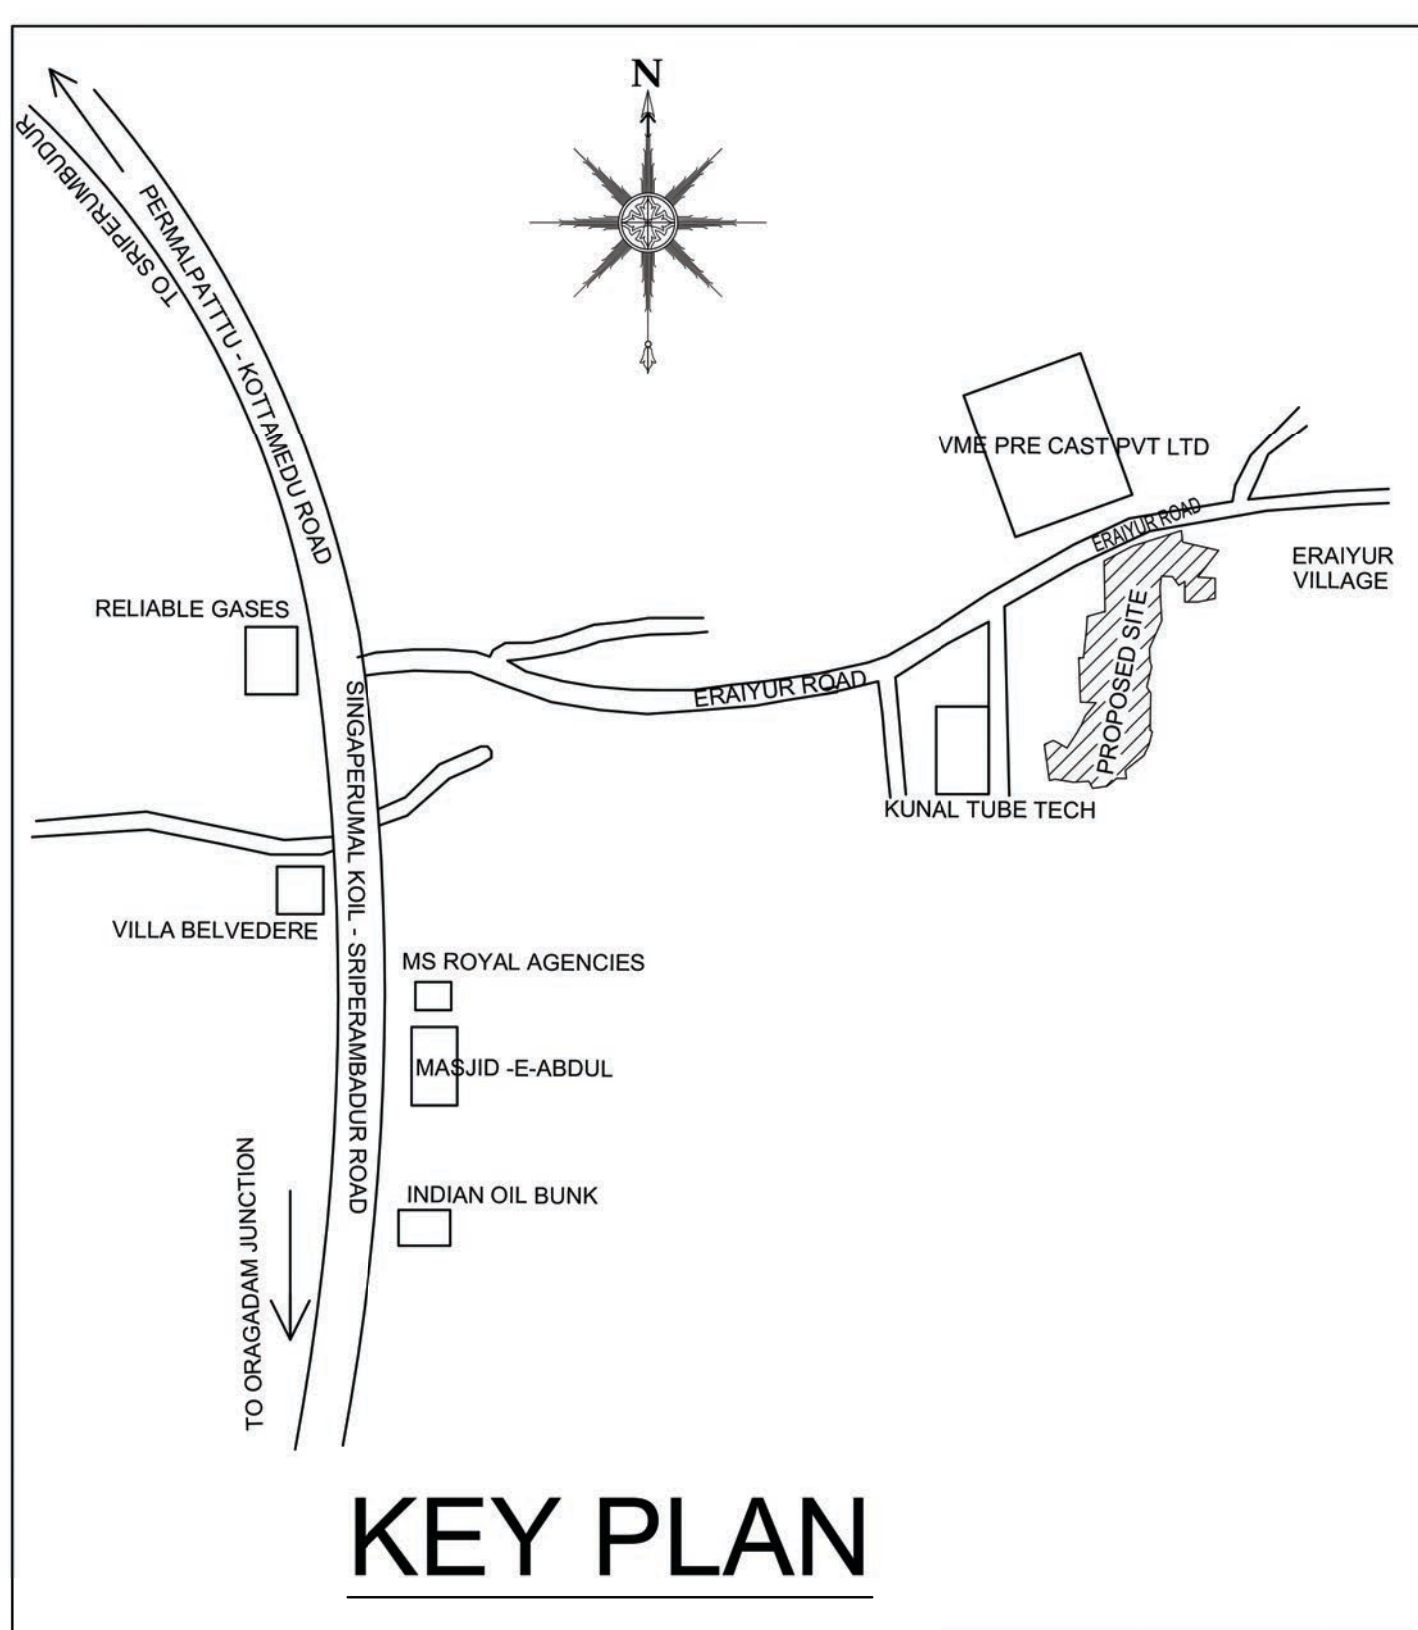

1M WIDE RAIN WATER HARVESTING TRENCH

S.NO: 373/3A

S.NO: 373/3B

S.NO: 373/3C

