
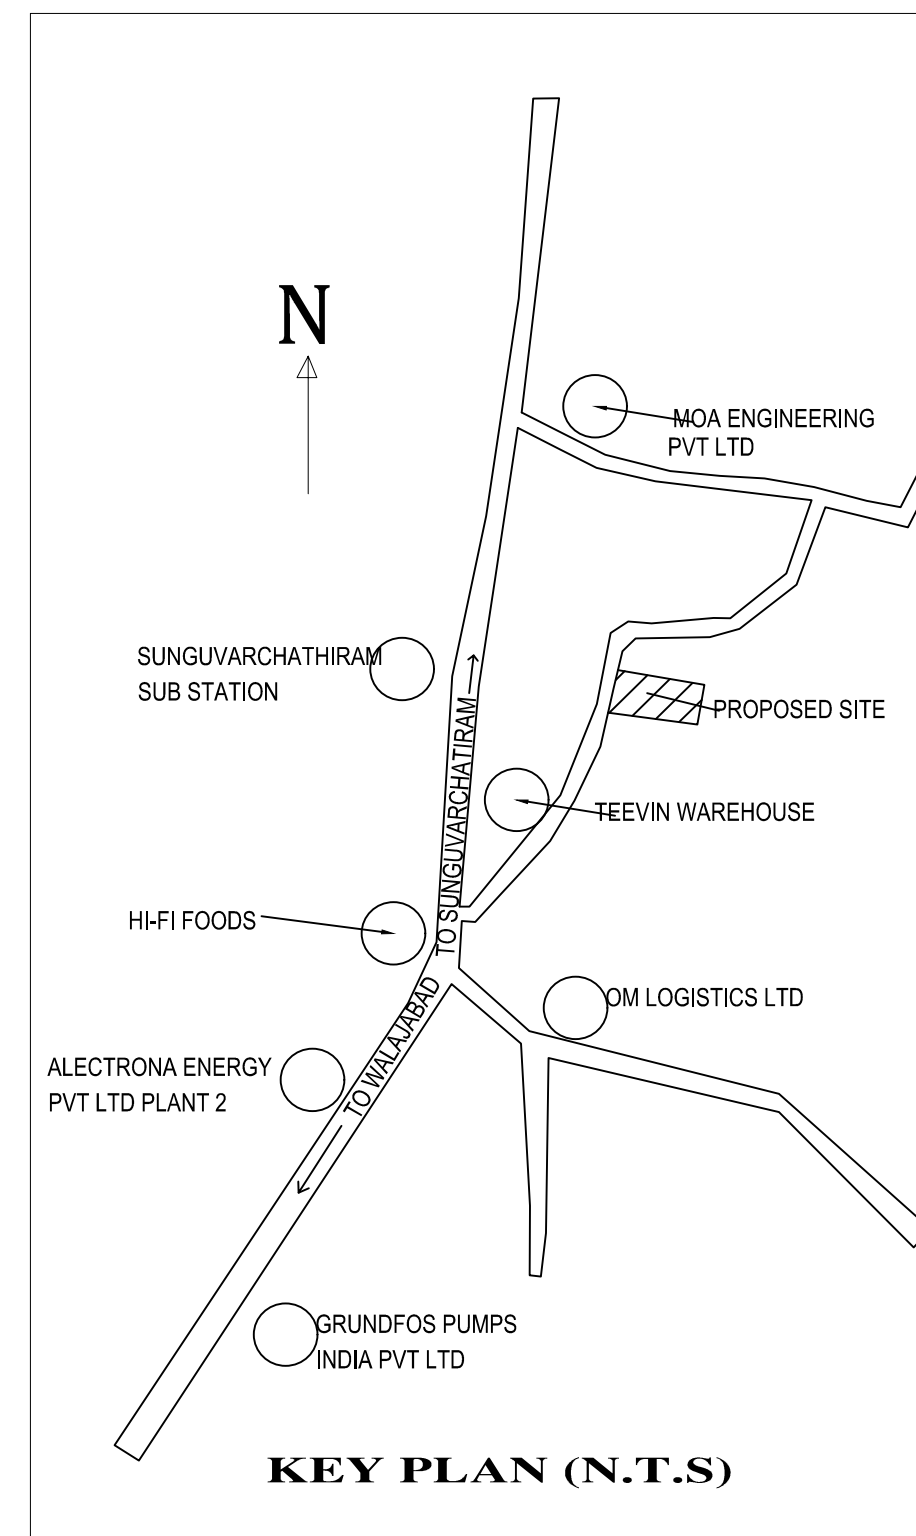
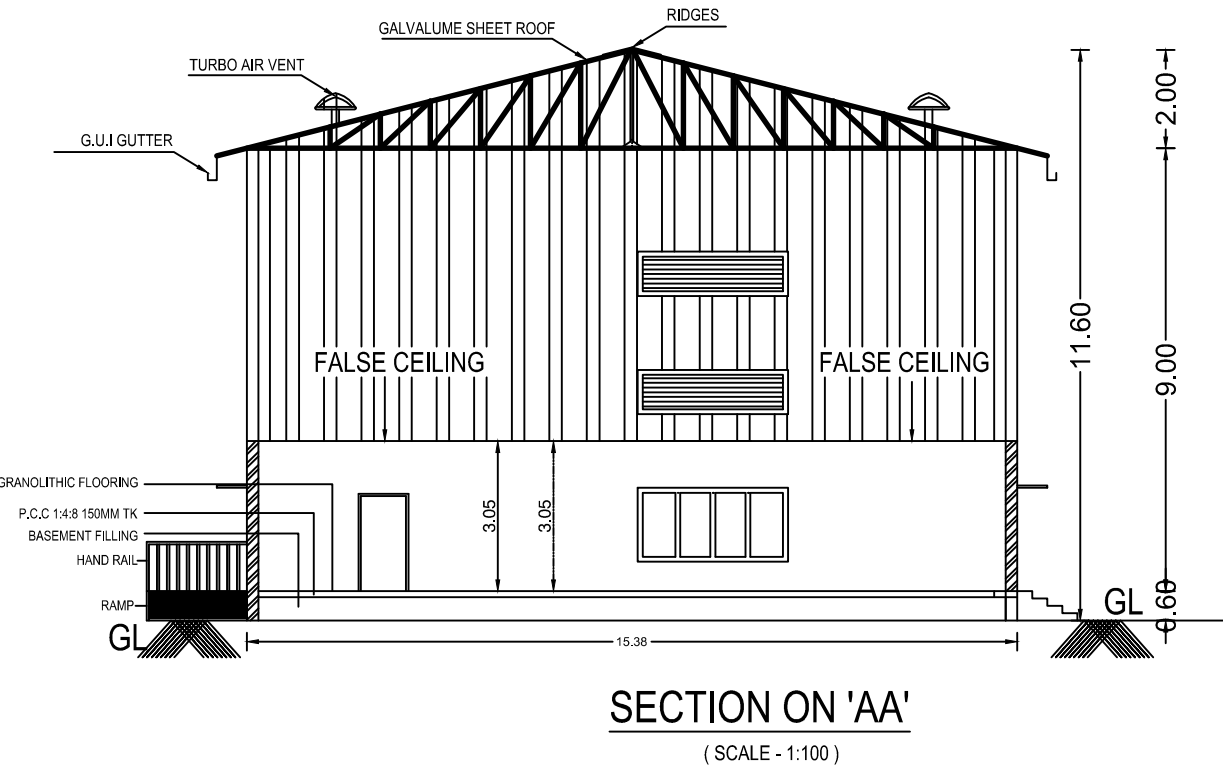


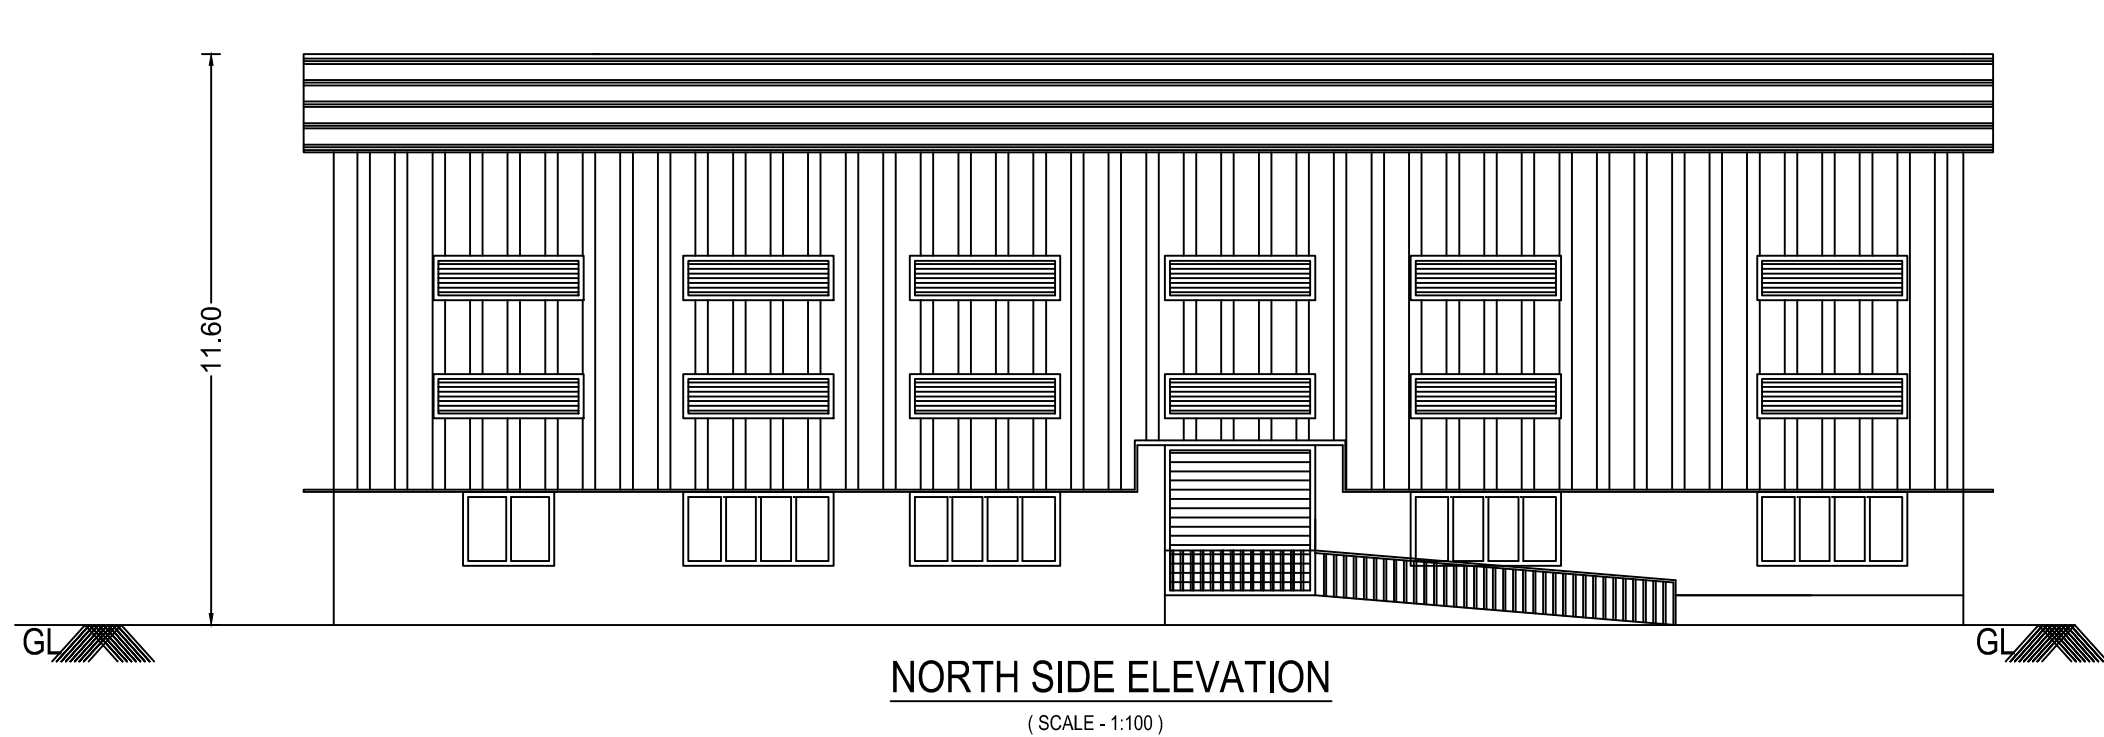

PLAN SHOWING THE PROPOSED CONSTRUCTION OF COTTAGE INDUSTRIAL BUILDING - APPALAM MANUFACTURING AT SIRUMANGADU VILLAGE , COMPRISED IN S.NO 199/1A, AS PER PATTA NO : 1711 OF SIRIMANGADU VILLAGE, SRIPERUMBUDUR TALUK, KANCHEEPURAM DISTRICT.







AREA STATEMENT		'SQ.M'		
PLOT EXTENT - AS PER DOCUMENT		1214.05		
PLOT EXTENT - AS PER PATTA		1215.00		
Sl.NO	DESCRIPTION	F.S.I AREA IN SQ.MTR	NON FSI AREA IN SQ.MTR	TOTAL BUILTUP AREA IN SQ.MTR
1	PROPOSED SHED (GROUND FLOOR)	500.31	-----	500.31
2	RAMP	-----	20.40	20.40
TOTAL		500.31	20.40	520.71

F.S.I ACHIEVED : $\frac{500.31}{1214.05}=0.412$			
TOTAL HORSEPOWER - 5.00 HP			
PARKING DETAILS			
Sl.NO	PARKING	REQUIRED	PROVIDED
	CAR	0	0
2	TWO WHEELER	11	12
3	CYCLE	11	12

WORKERS DETAILS:	
NO. OF MALE LABOURS	- 4 NOS
NO. OF FEMALE LABOURS	- 4 NOS

JOINARY DETAILS :		
RS	STEEL ROLLING SHUTTER	3.00x3.05m
D1	TEAK WOOD DOOR	0.91x2.10m
D2	TOILET DOOR	0.76x2.10m
W	STEEL GLAZED WINDOW	3.00x1.50m
W1	STEEL GLAZED WINDOW	1.20x1.20m
W2	STEEL GLAZED WINDOW	1.82x1.20m
V	STEEL GLAZED VENTILATOR	3.00x0.90m
V1	STEEL GLAZED VENTILATOR	0.90x0.60m

COLOR INDEX:	
PROPOSED CONSTRUCTION	
SITE BOUNDARY	
EXISTING ROAD	
SCALE 1:100	

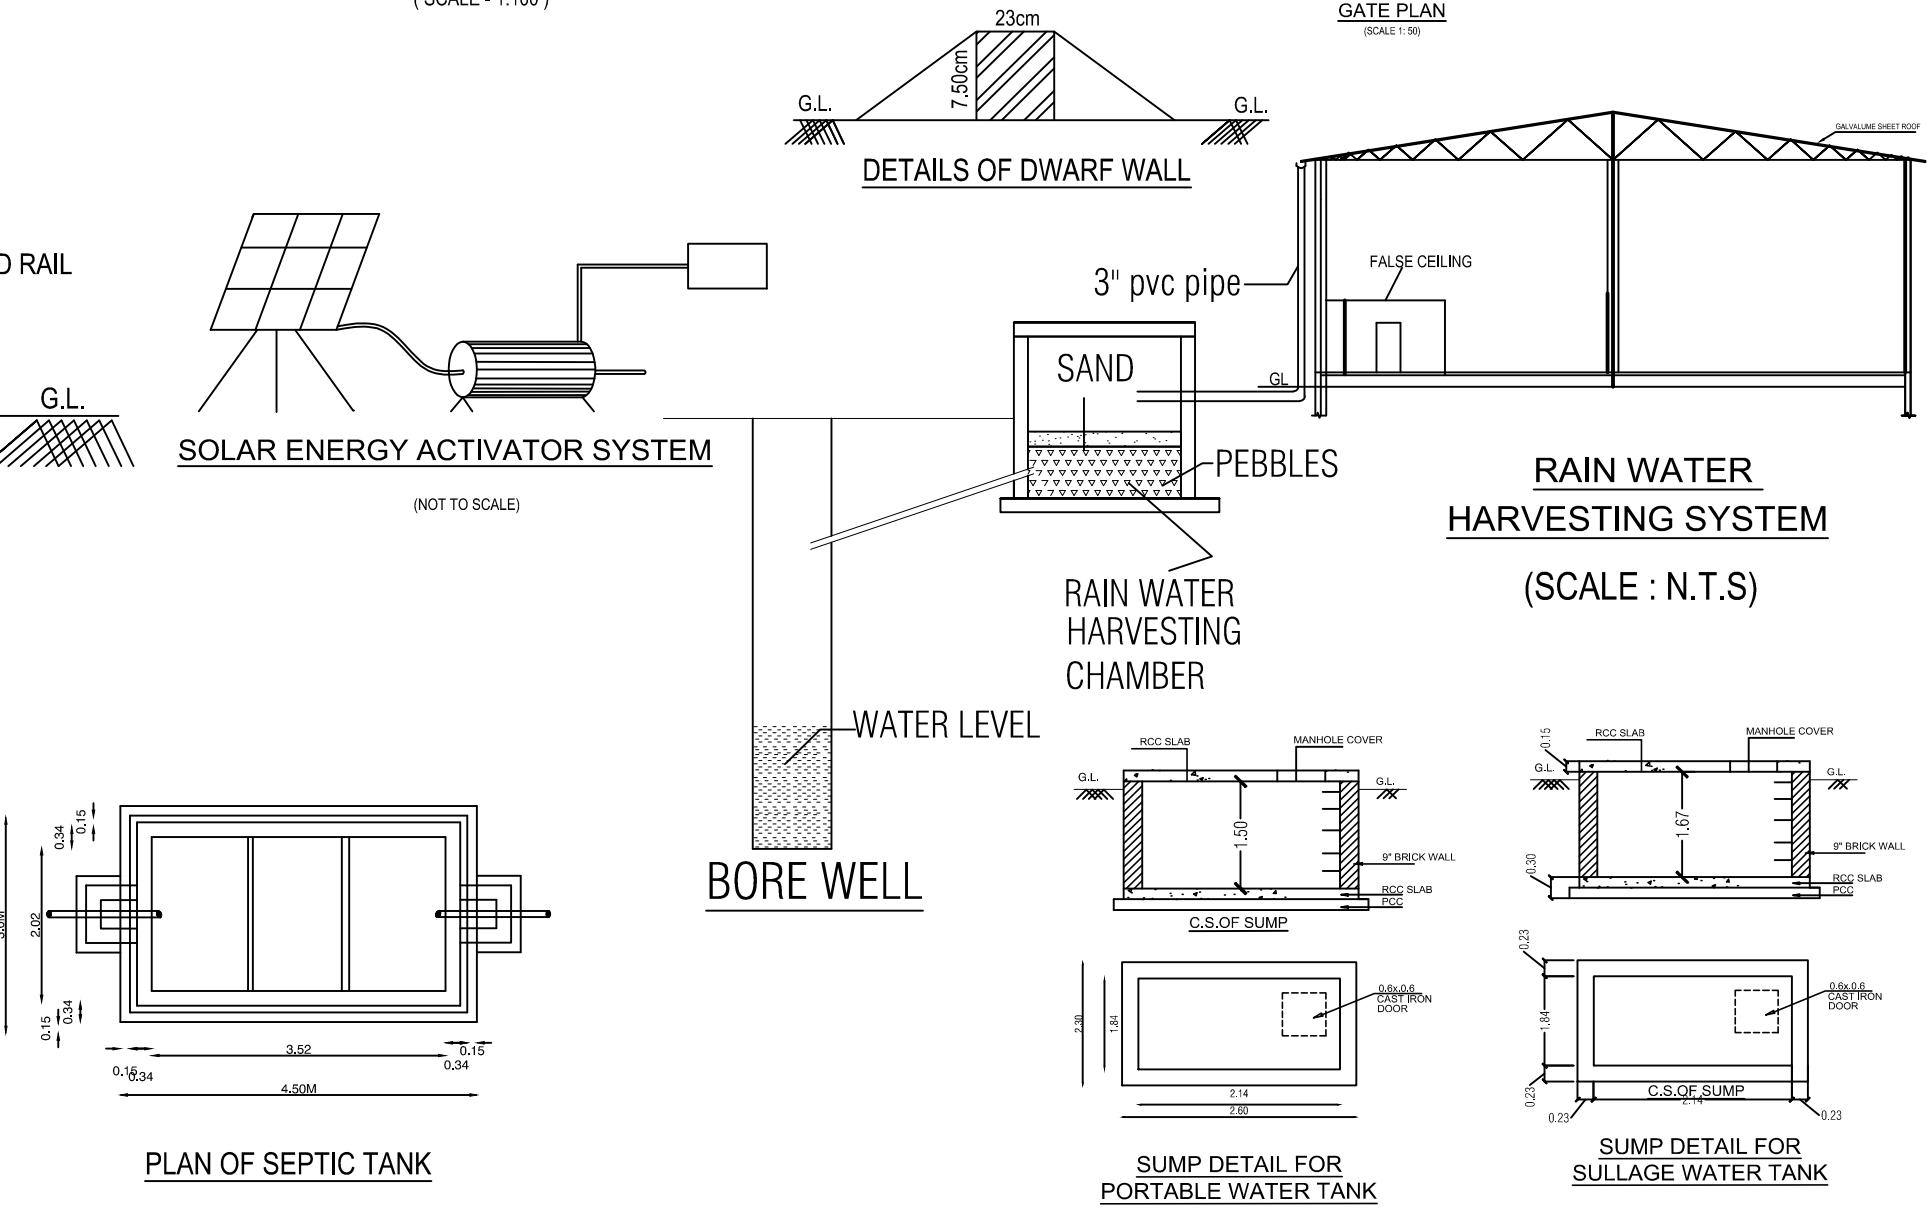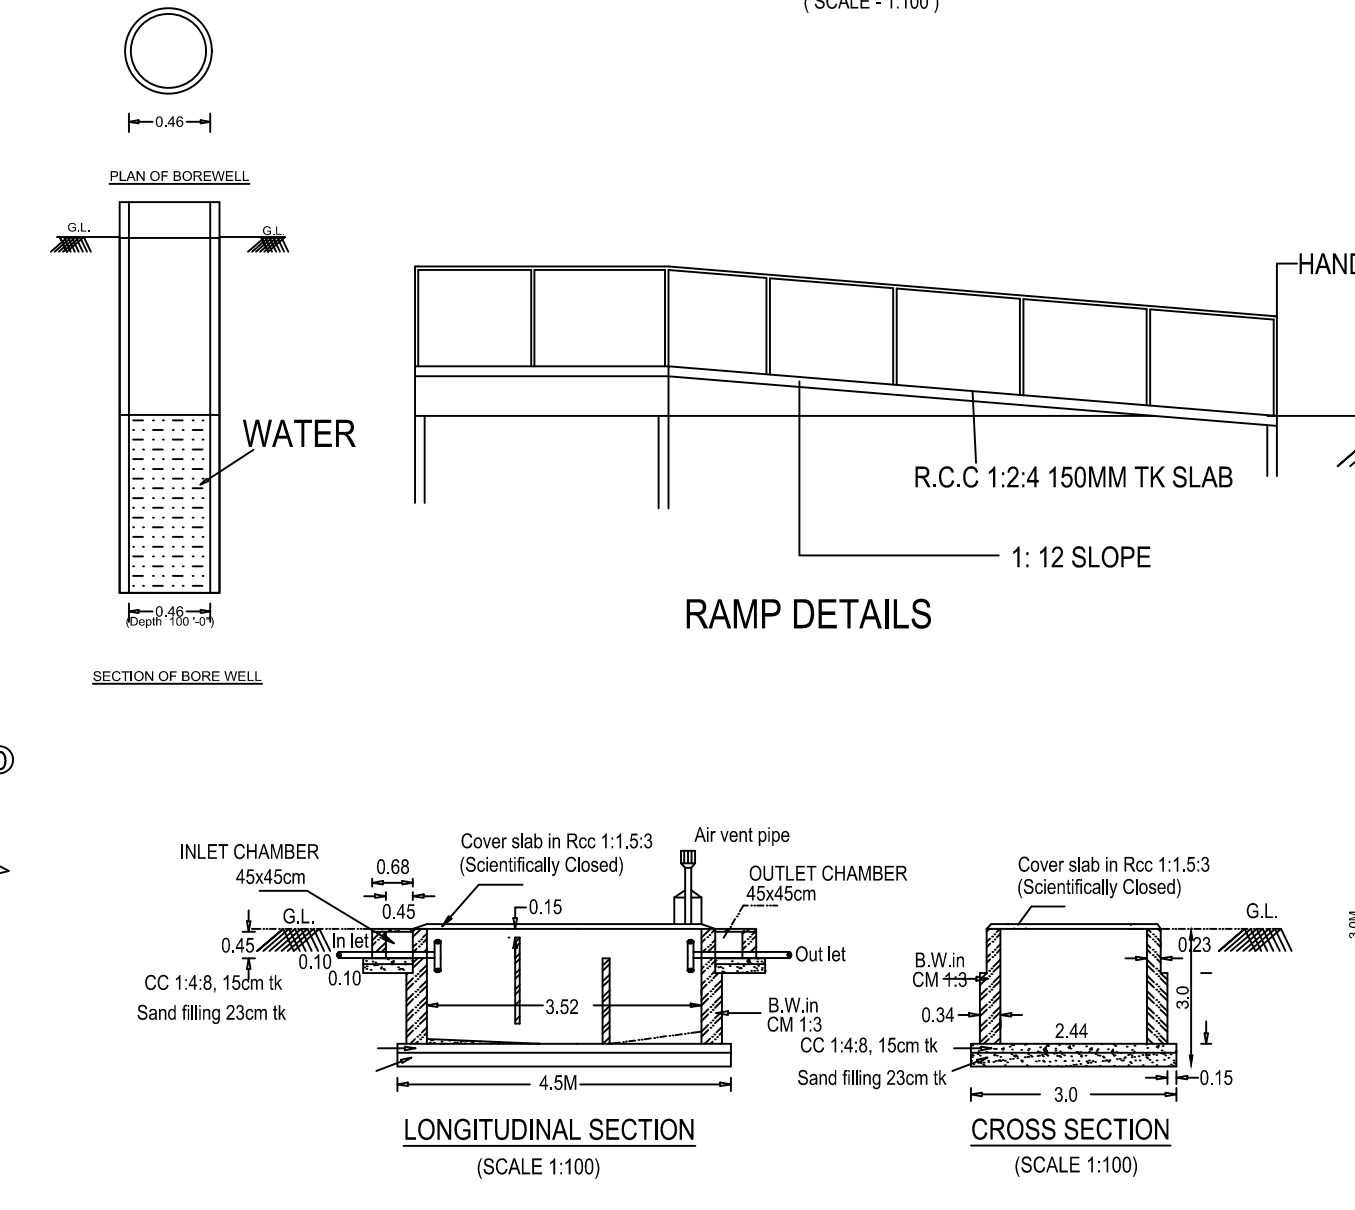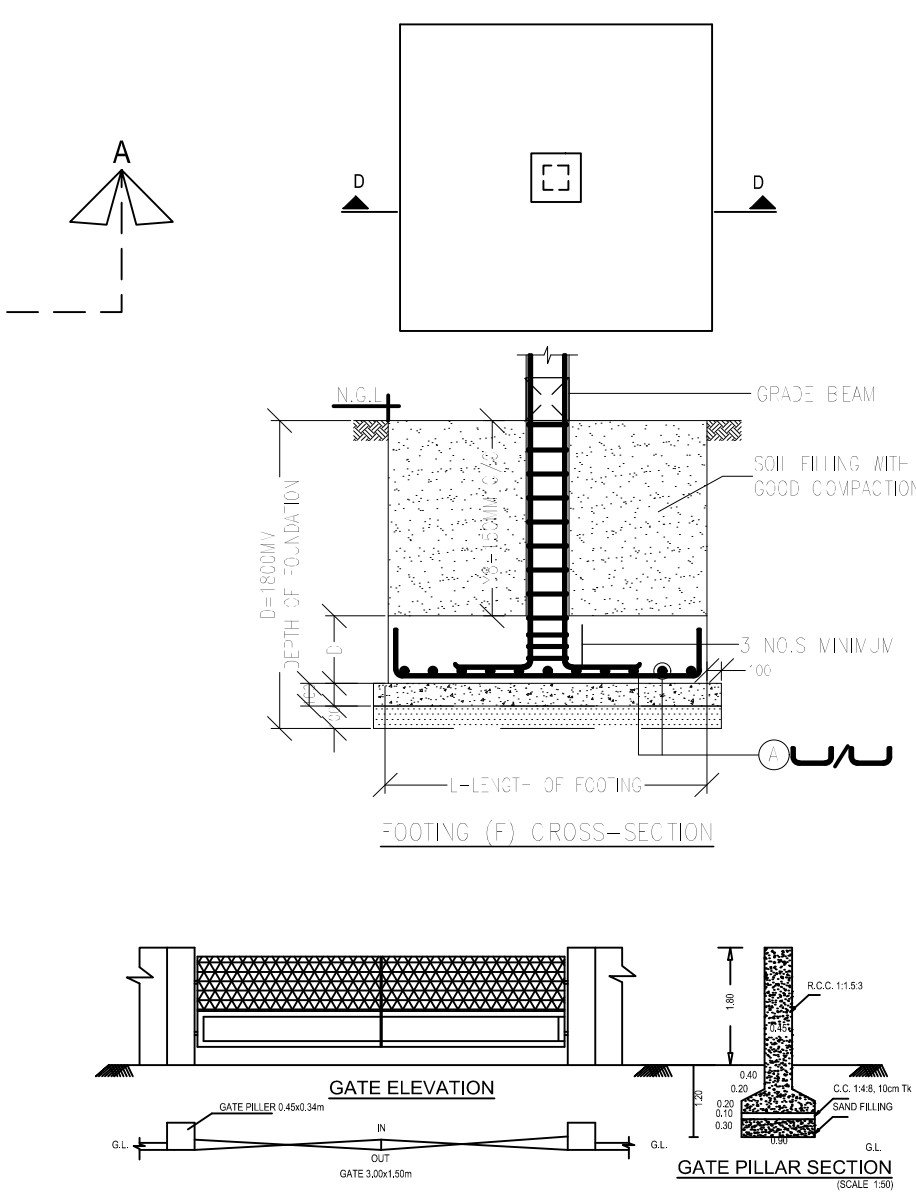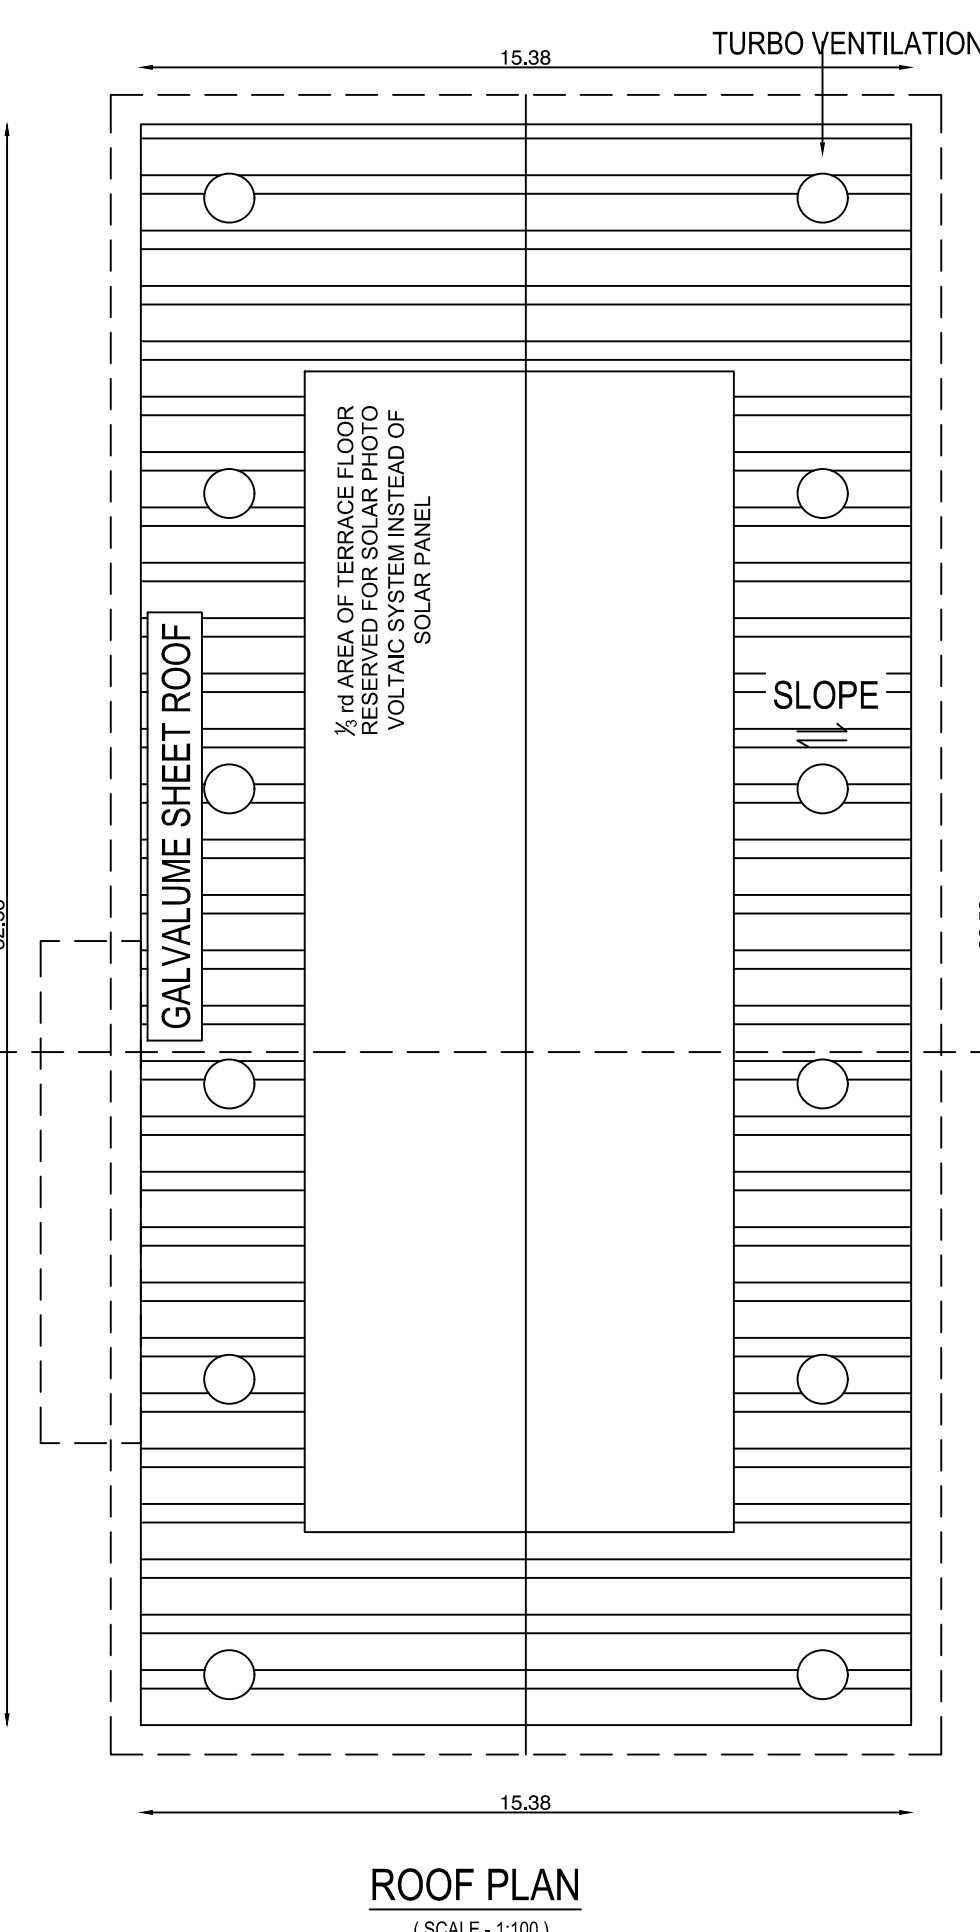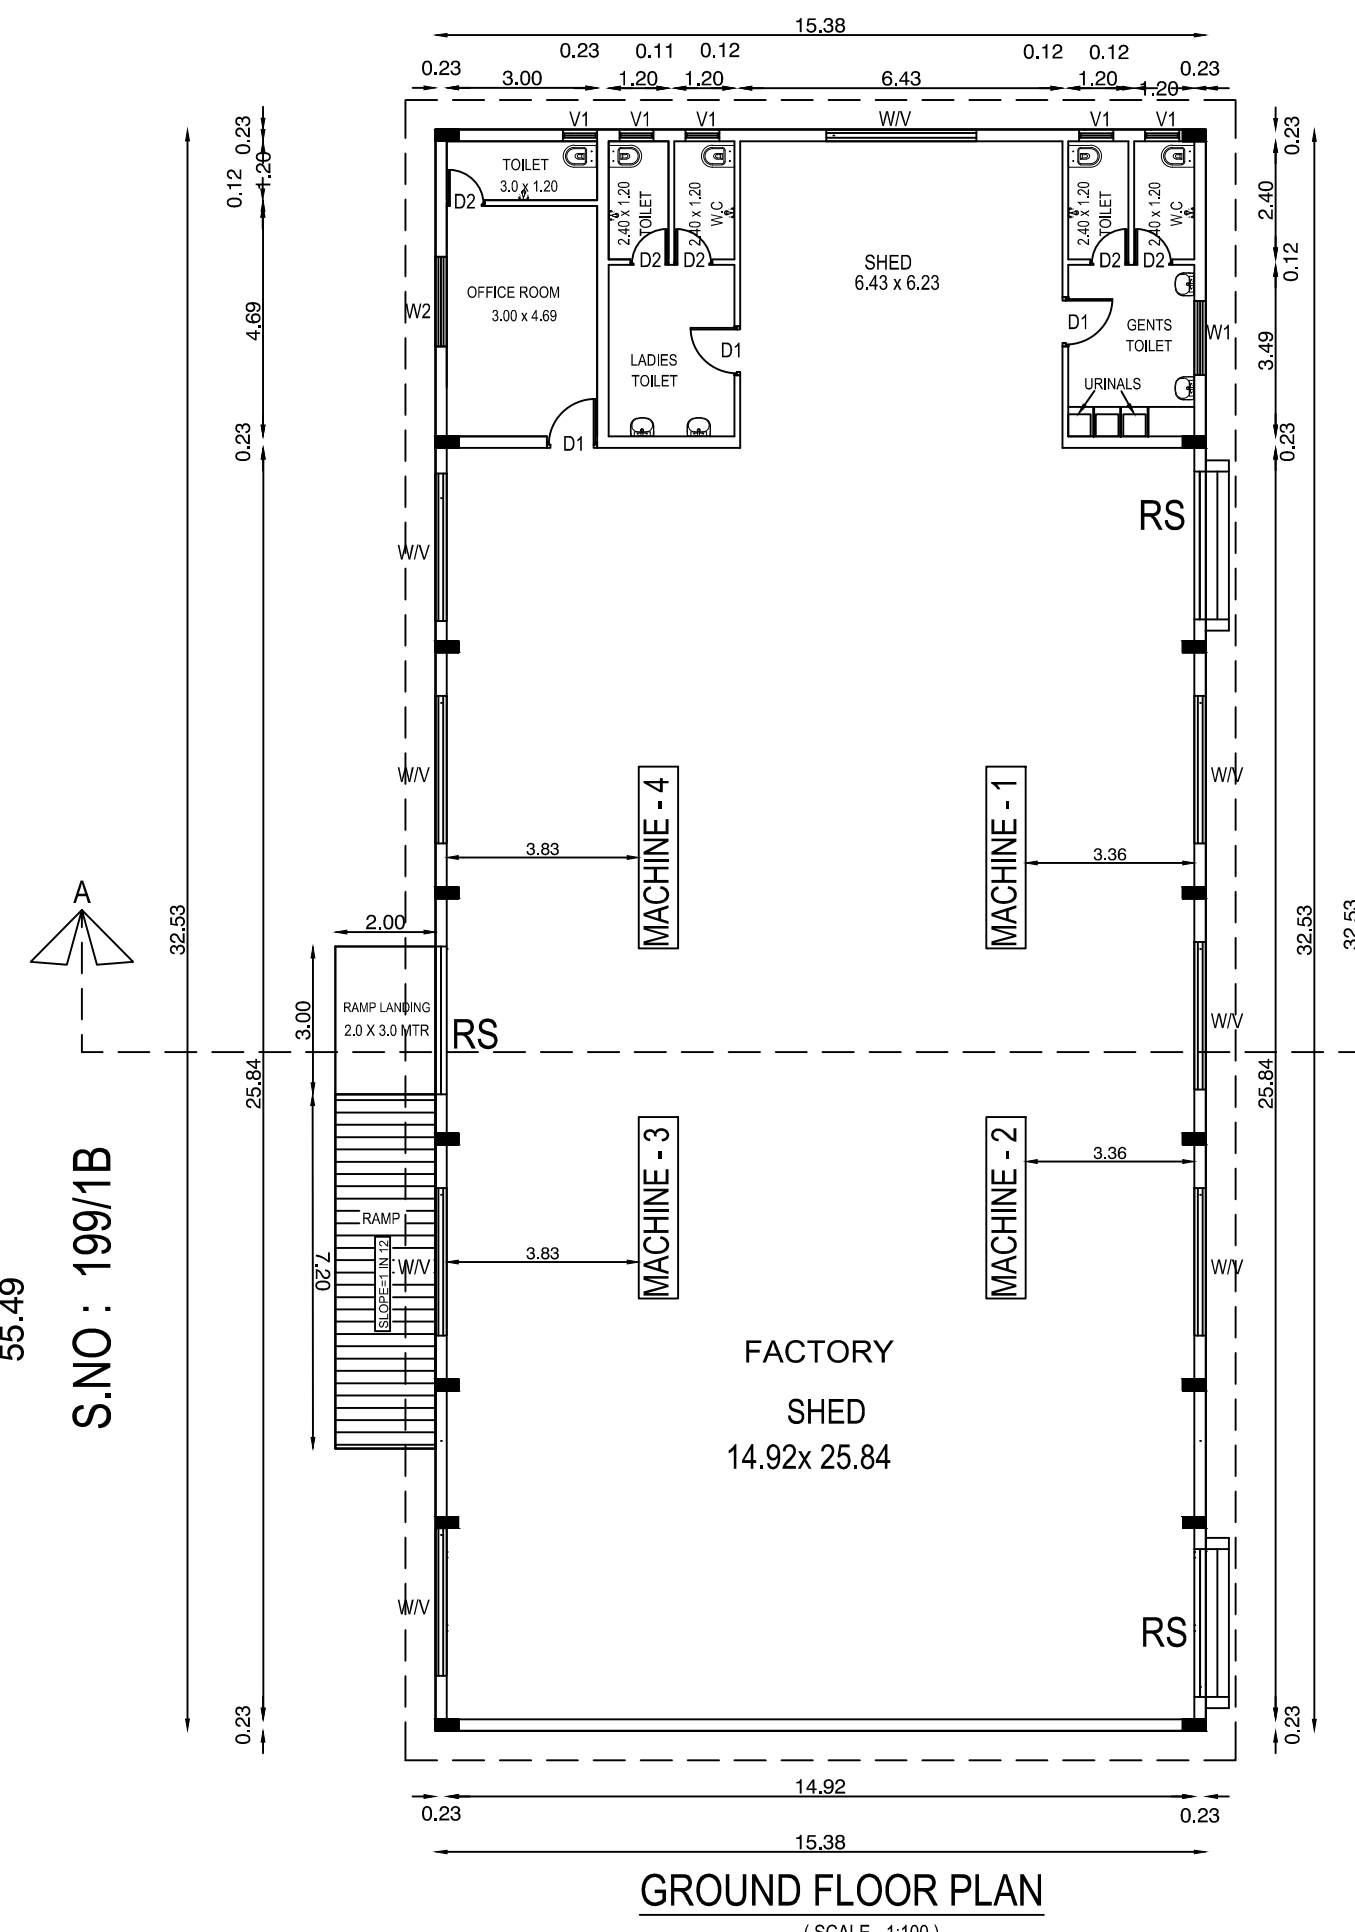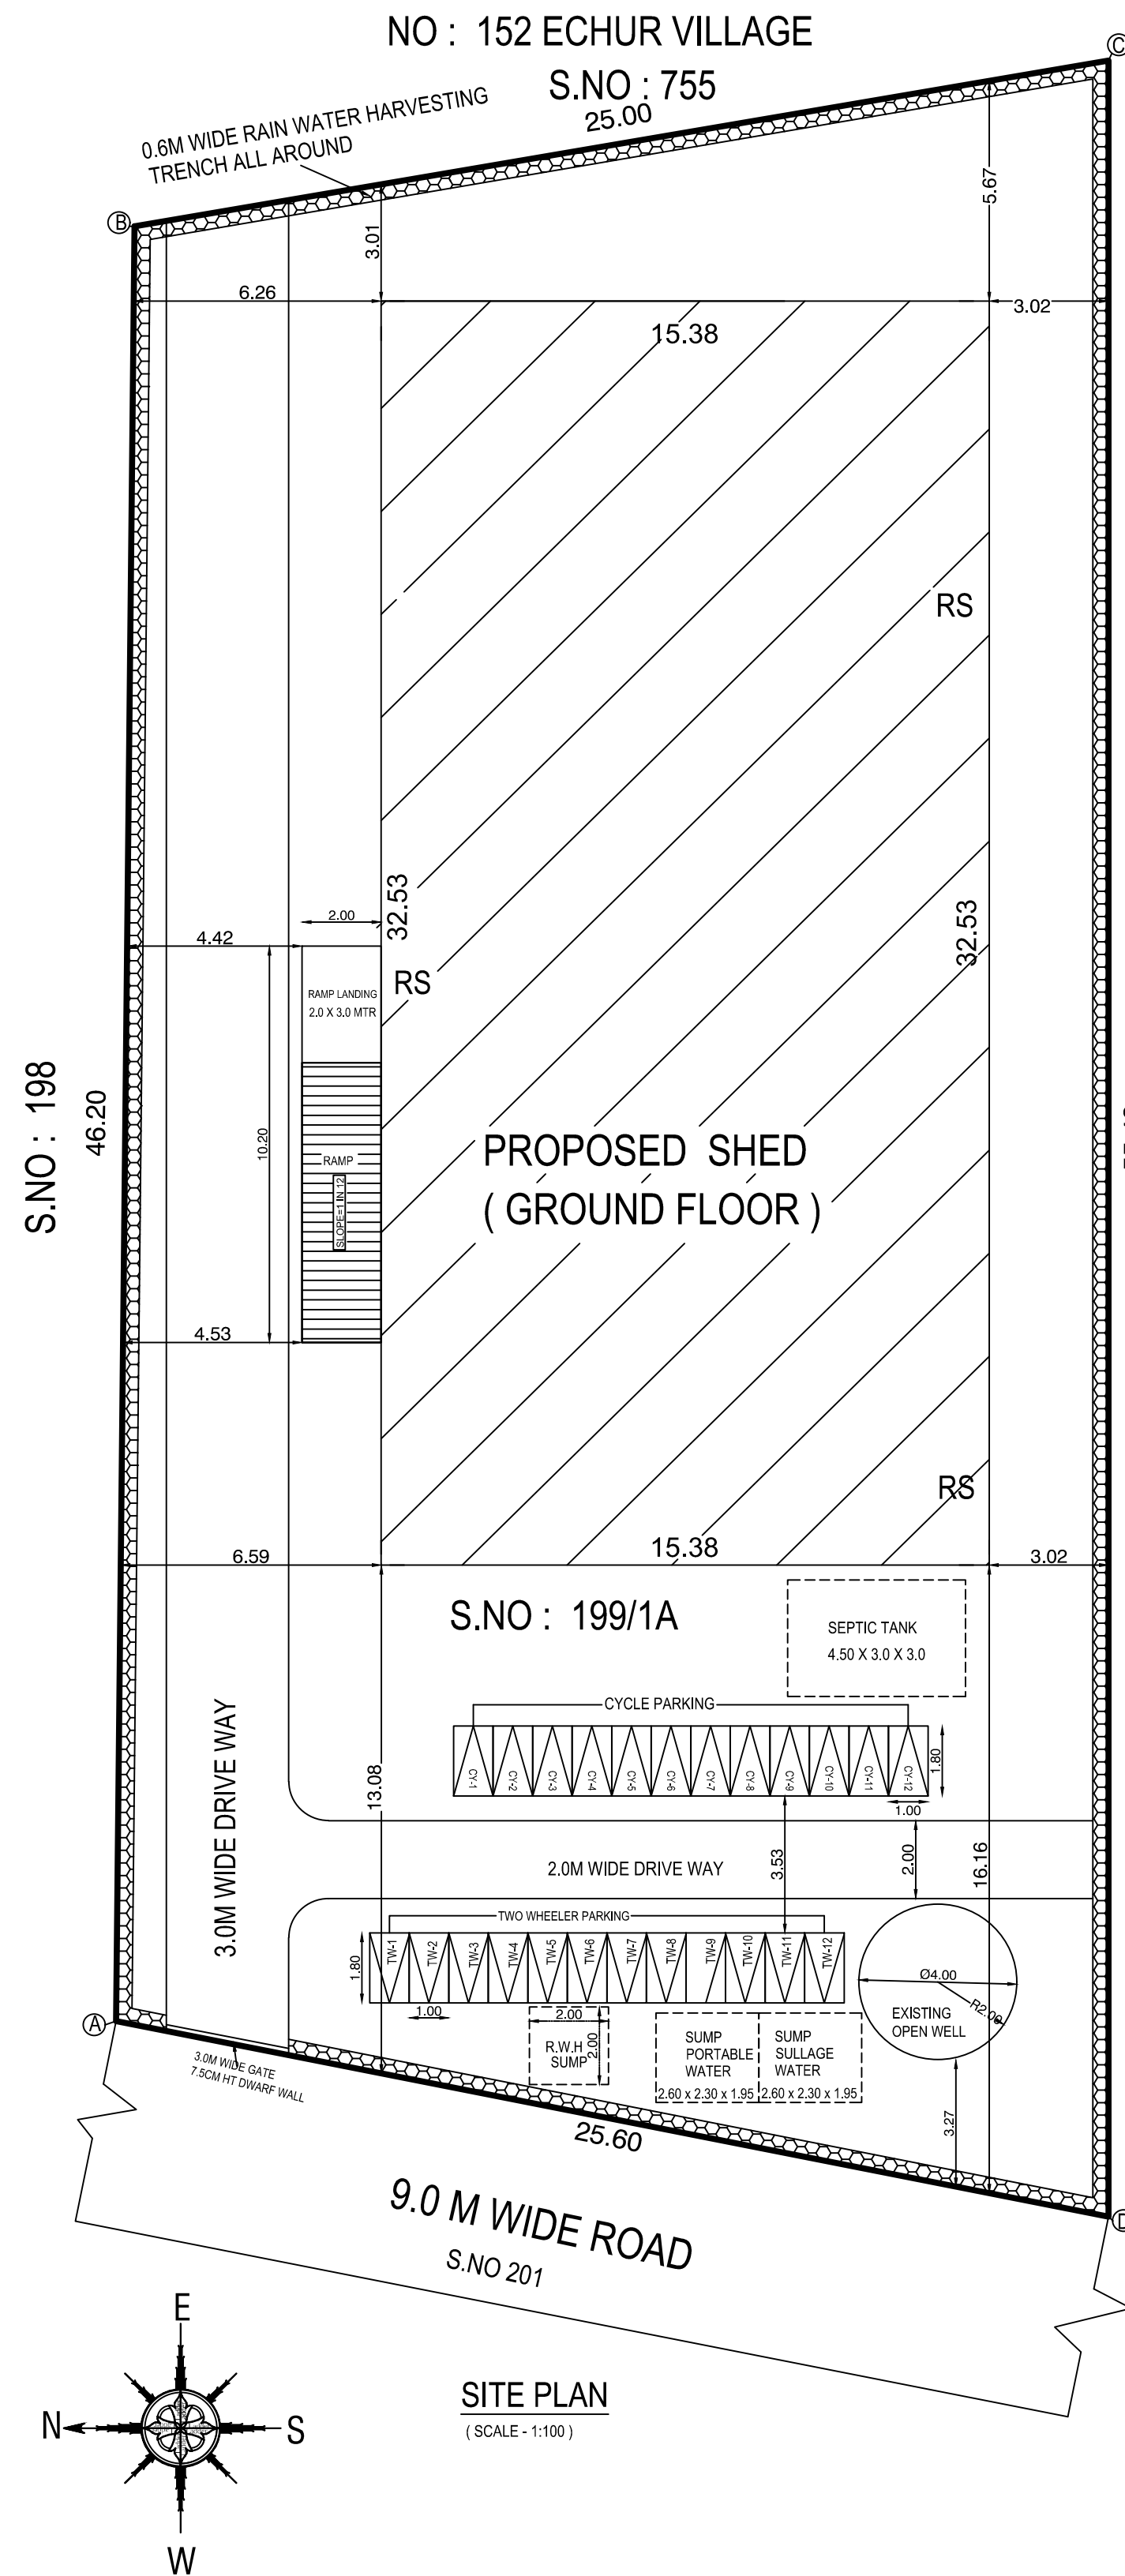

APPLICANT

STRUCTURAL ENGINEER

REGISTERED ENGINEER