

PLAN SHOWING THE PROPOSED CONSTRUCTION OF  
"M/S TORRENT GAS CHENNAI PRIVATE LIMITED" OF  
CGS & CNG MOTHER STATION IN S.F.NO: 50/12H2C, AT  
KONDAVAKKAM VILLAGE, SRIPERUMBUDUR TALUK,  
KANCHIPURAM DISTRICT. SCALE: 1INCH = 8FEET (OR) 1:100.

| JOINERY DETAILS |                                 |            |  | M |
|-----------------|---------------------------------|------------|--|---|
| RS              | ROLLING SHUTTER                 | 4.2X2.40   |  |   |
| D1              | GLASS DOOR WITH FIXED PARTITION | 2.40X 2.30 |  |   |
| D2              | GLASS DOOR WITH ALUMINIUM FRAME | 1.00X2.30  |  |   |
| D3              | GLASS DOOR WITH ALUMINIUM FRAME | 0.90X2.30  |  |   |
| W1              | UPVC SLIDING WINDOW             | 1.20X2.150 |  |   |
| W2              | UPVC SLIDING WINDOW             | 0.75X2.150 |  |   |
| V2              | UPVC LOUVERED VENT              | 1.20X0.6   |  |   |

| MACHINERY DETAILS |                     |                   |         |
|-------------------|---------------------|-------------------|---------|
| S. No.            | DESCRIPTION         | Capacity          | QTY.    |
| ①                 | STATIONARY CASCADE  | 4500 LTR. (WC)    | 01 no.  |
| ②                 | LCV FILL POINT      |                   | 04 nos. |
| ③                 | CNG DISPENSING UNIT | 15 KG/MIN. (FLOW) | 01 no.  |
| ④                 | COMPRESSOR          | 2000 SCMH         | 03 nos. |
| ⑤                 | ODORIZER            | 500L              | 01 no.  |
| ⑥                 | DG SET              | 62.5KVA           | 01 no.  |

NOTE:-  
1. ALL DOORS AND WINDOWS ARE OPEN OUTWARDS  
2. SILL LEVEL OF WINDOW IS BELOW 1.00m.  
3. DISTANCE BETWEEN M.C. AND JOINERY IS 0.60m.  
4. ALL DIMENSIONS ARE IN "M"

| AREA STATEMENT:- |                         |                   |                   |
|------------------|-------------------------|-------------------|-------------------|
| FLOOR NAME       | Total Buildup Area SQ.M | Non-FSI Area SQ.M | Net FSI Area SQ.M |

| SITE AREA                |               |               |               |
|--------------------------|---------------|---------------|---------------|
| BLOCK-1-OFFICE BUILDING  |               |               | 4000SQ.M      |
| GROUND FLOOR AREA        | 148.07        | -----         | 148.07        |
| FML SKID UNIT (OPEN)     | 130.00        | 130.00        | -----         |
| COMPRESSOR-1,2,3         | 72.00         | 72.00         | -----         |
| CASCADE                  | 12.65         | 12.65         | -----         |
| SECURITY ROOM            | 12.25         | -----         | 12.25         |
| BLOCK-2 DRIVER REST ROOM | 18.00         | -----         | 18.00         |
| <b>TOTAL AREA</b>        | <b>392.97</b> | <b>214.65</b> | <b>178.32</b> |

OPEN AREA OF THE SITE - 3612.81 SQ.M  
FLOOR SPACE INDEX  
FLOOR AREA RATIO =  $\frac{178.32}{4000} = 0.0445 < 1.50$

PARKING DETAILS:-  
LORRY PARKING 1 NOS  
CAR PARKING-2NO  
TWO WHEELER PARKING -3 NOS  
CYCLE PARKING -3NOS

| COLOUR INDEX          |                          |
|-----------------------|--------------------------|
| SITE BOUNDARY         | <input type="checkbox"/> |
| PROPOSED CONSTRUCTION | <input type="checkbox"/> |
| EXISTING ROAD         | <input type="checkbox"/> |
| DRIVE WAY             | <input type="checkbox"/> |


















APPLICANT SIGNATURE

GEO-TECH ENGINEER SIGNATURE

STRUCTURAL ENGINEER SIGNATURE.,

REGISTERED ENGINEER SIGNATURE

SITE PLAN  
SCALE - 1:200

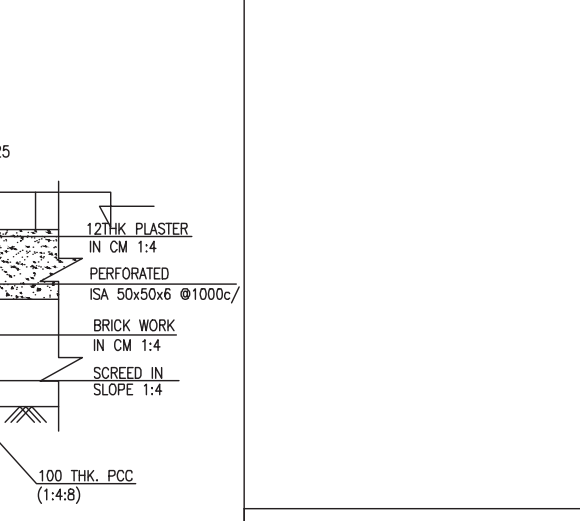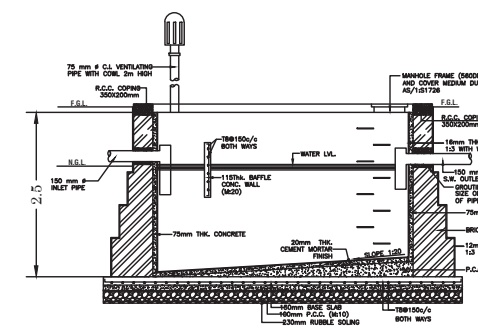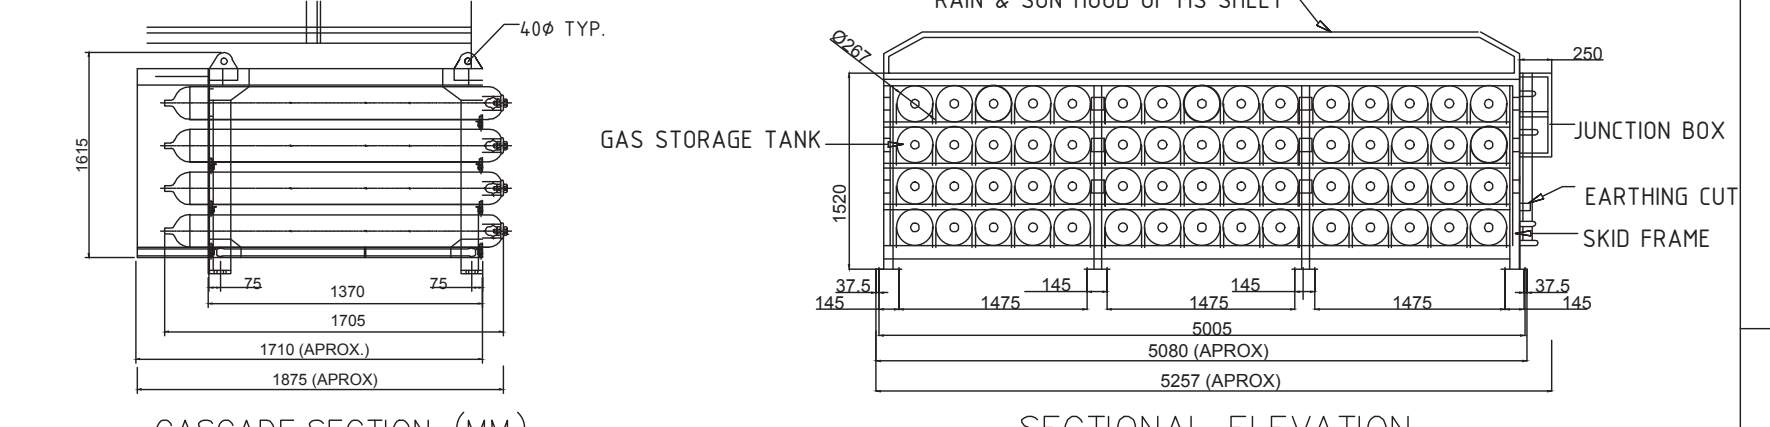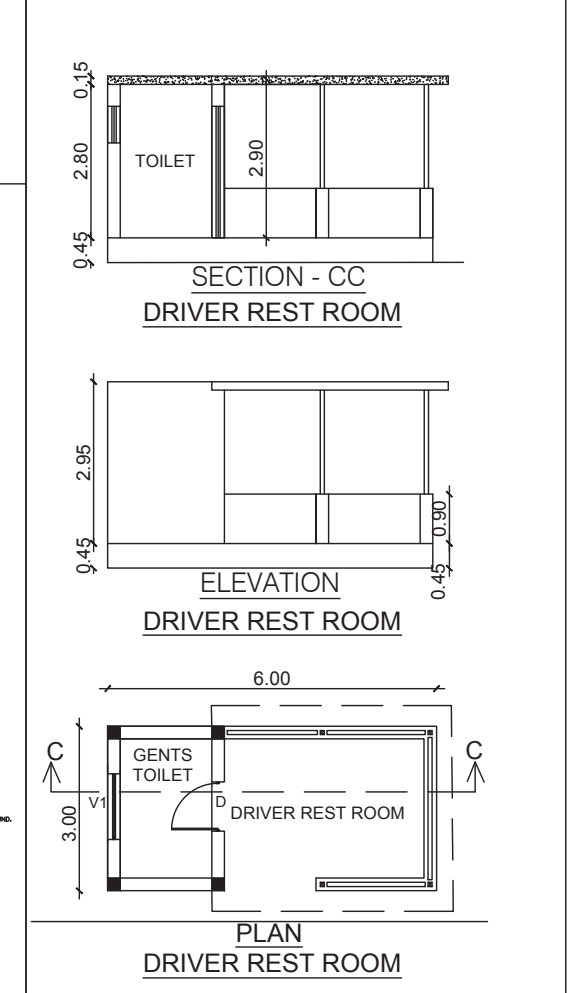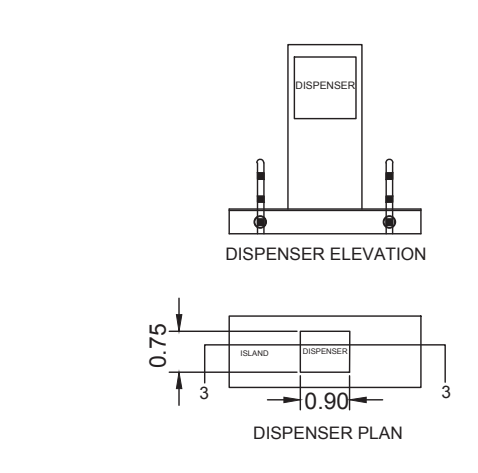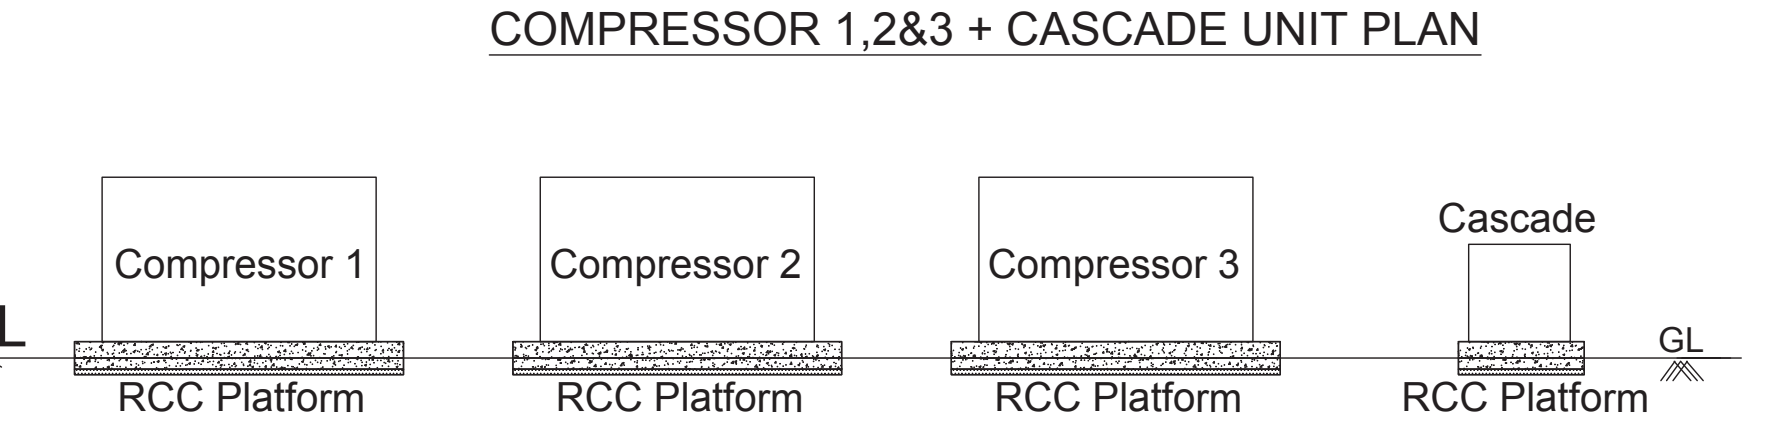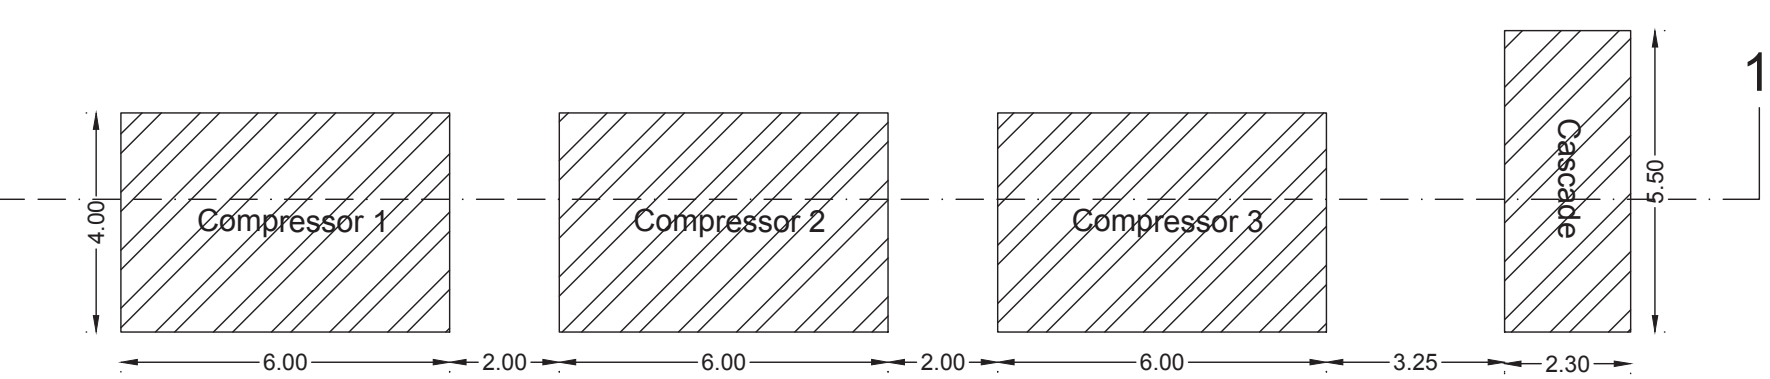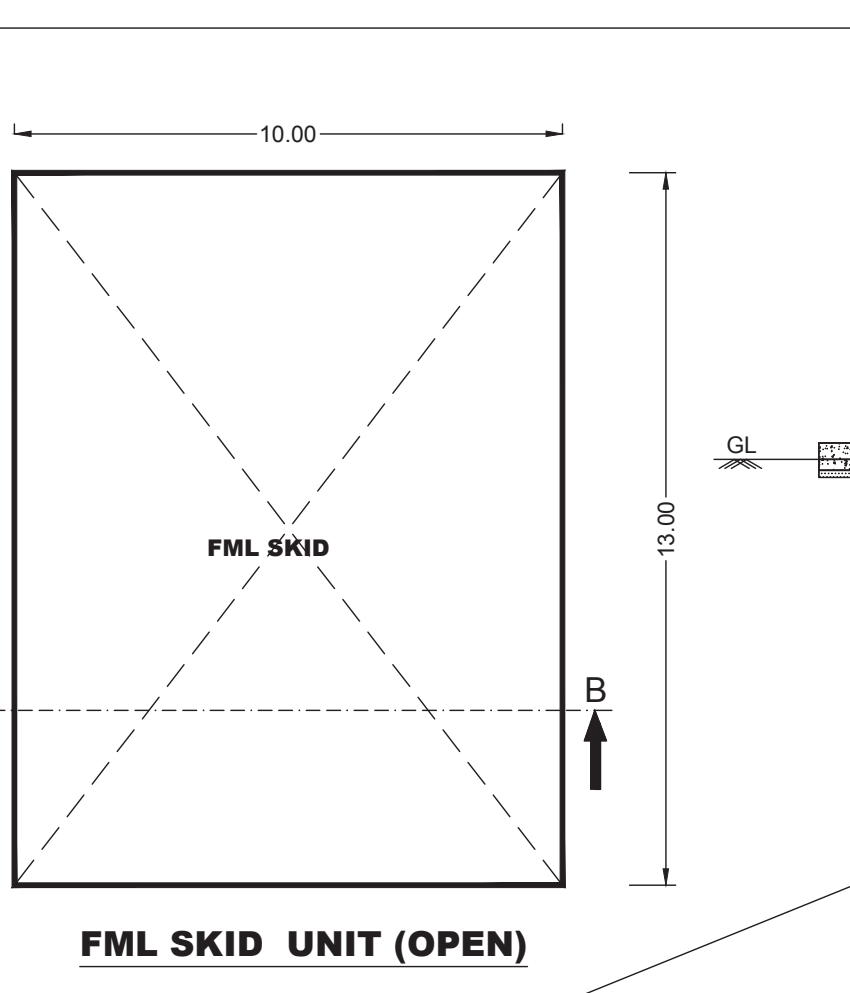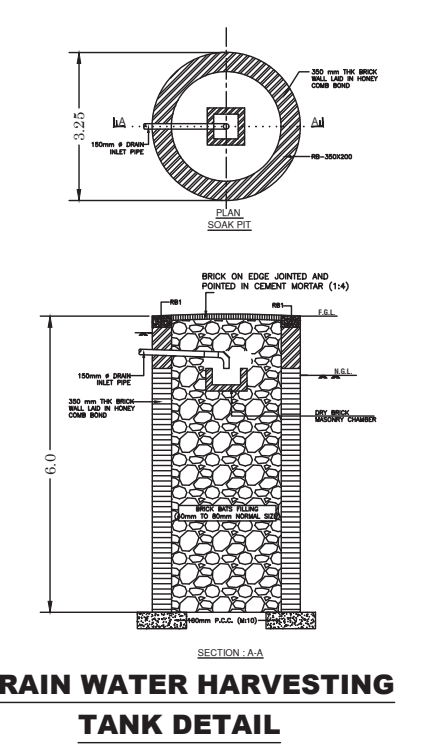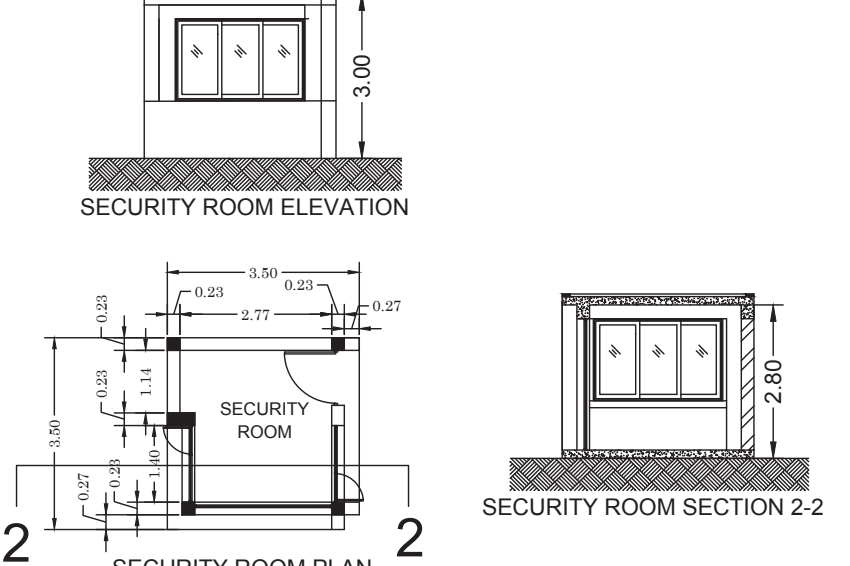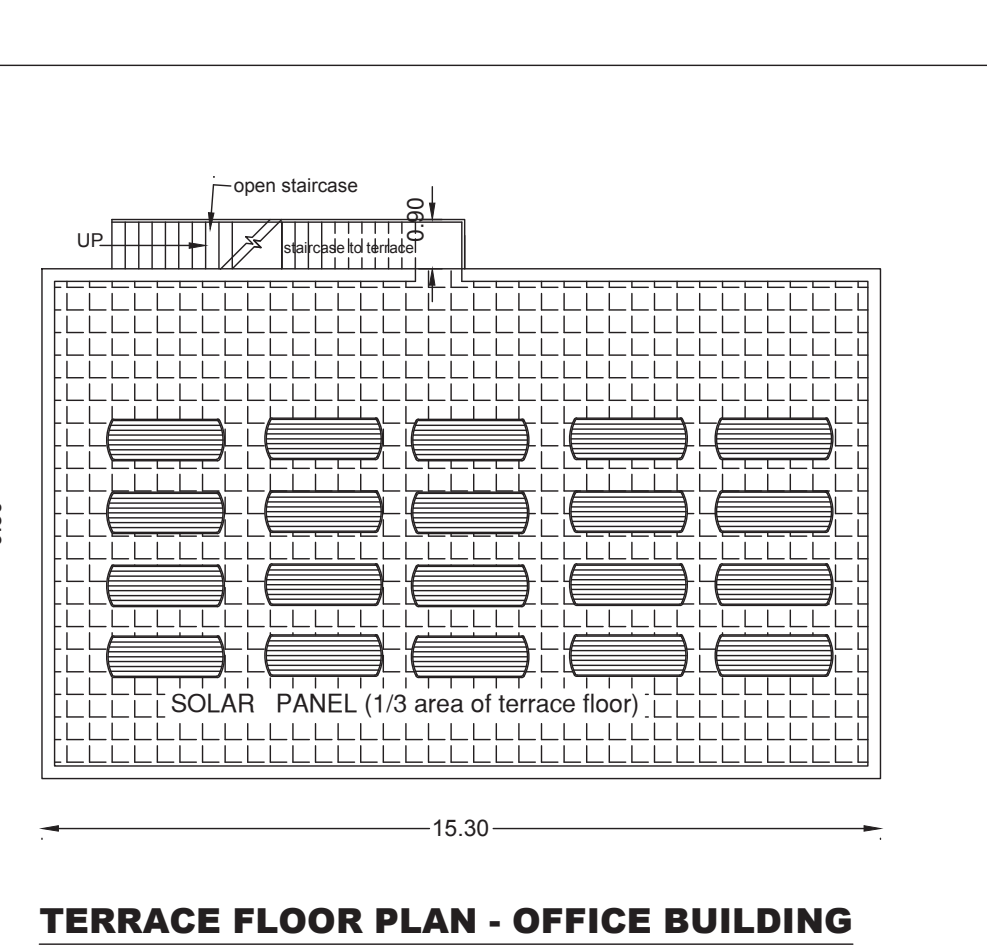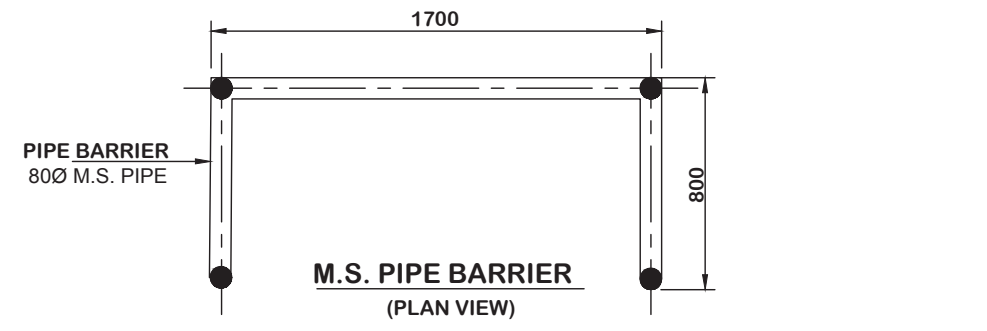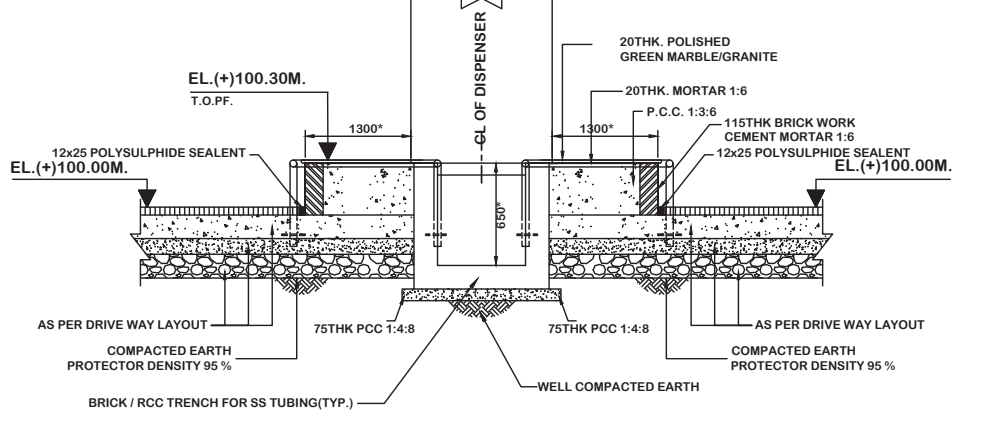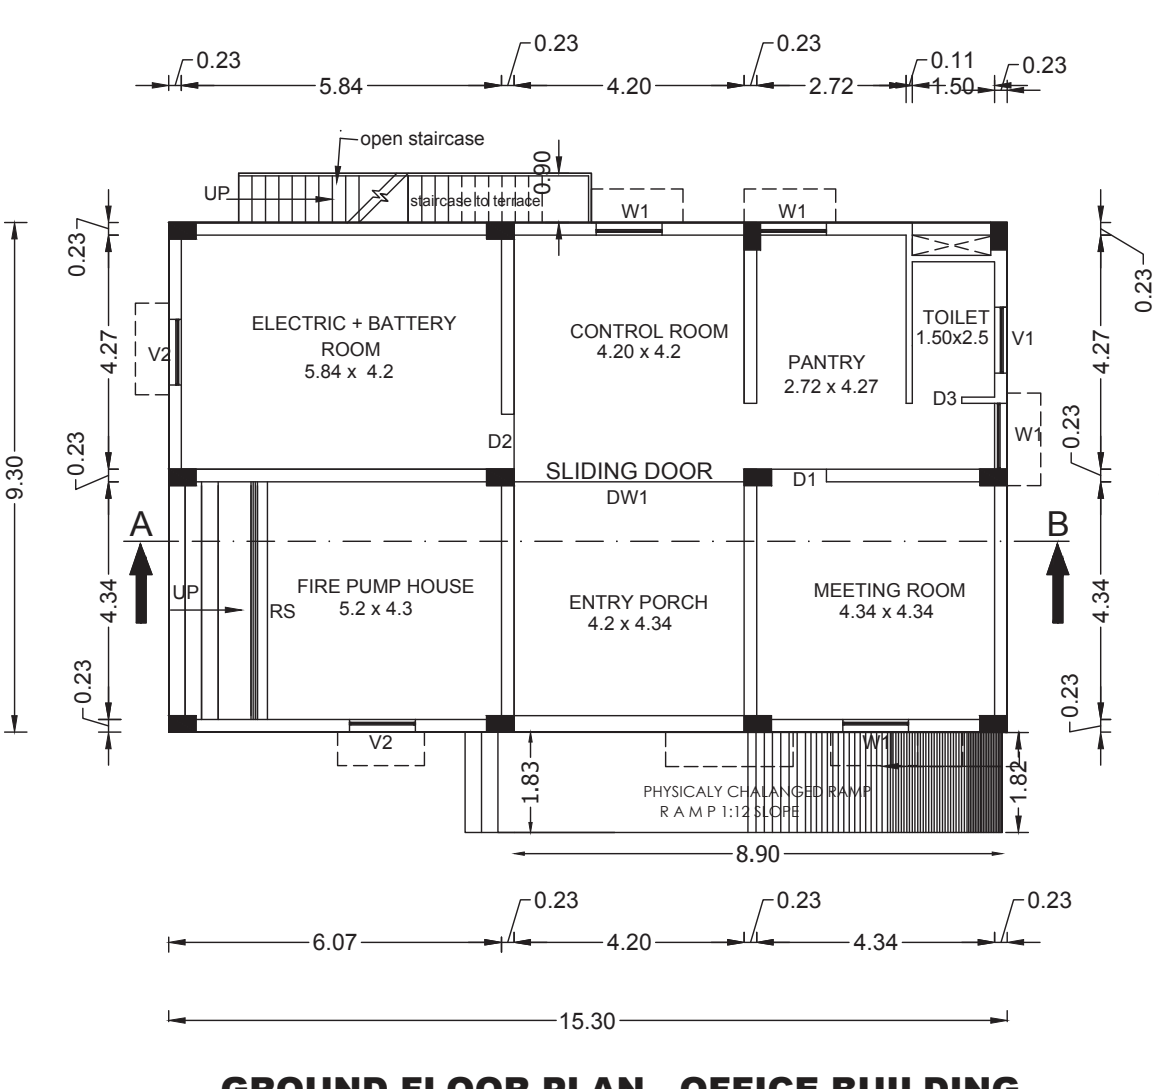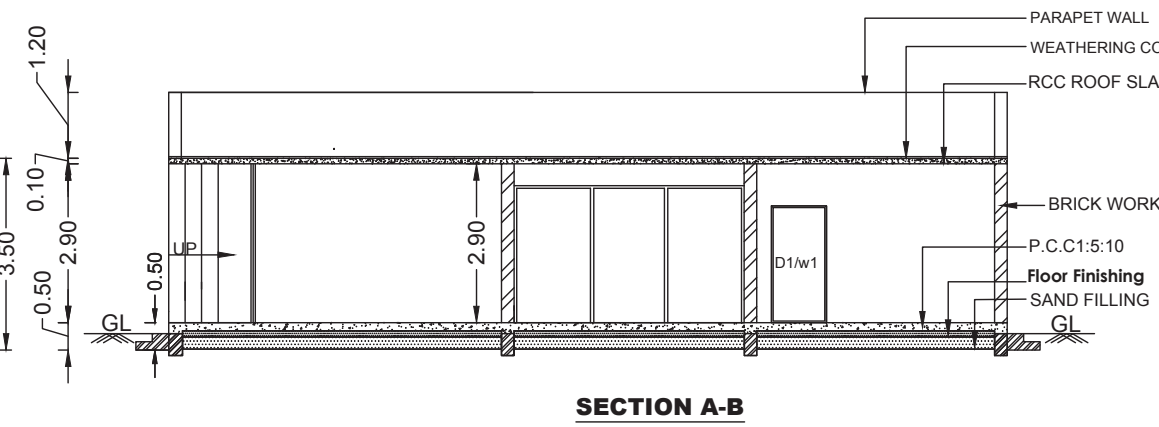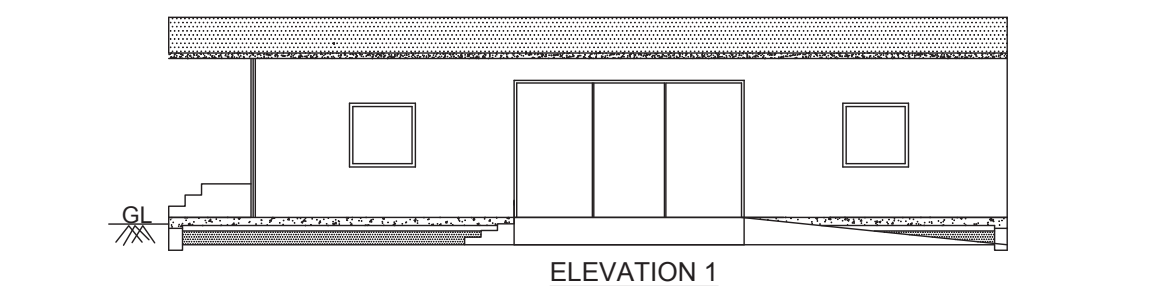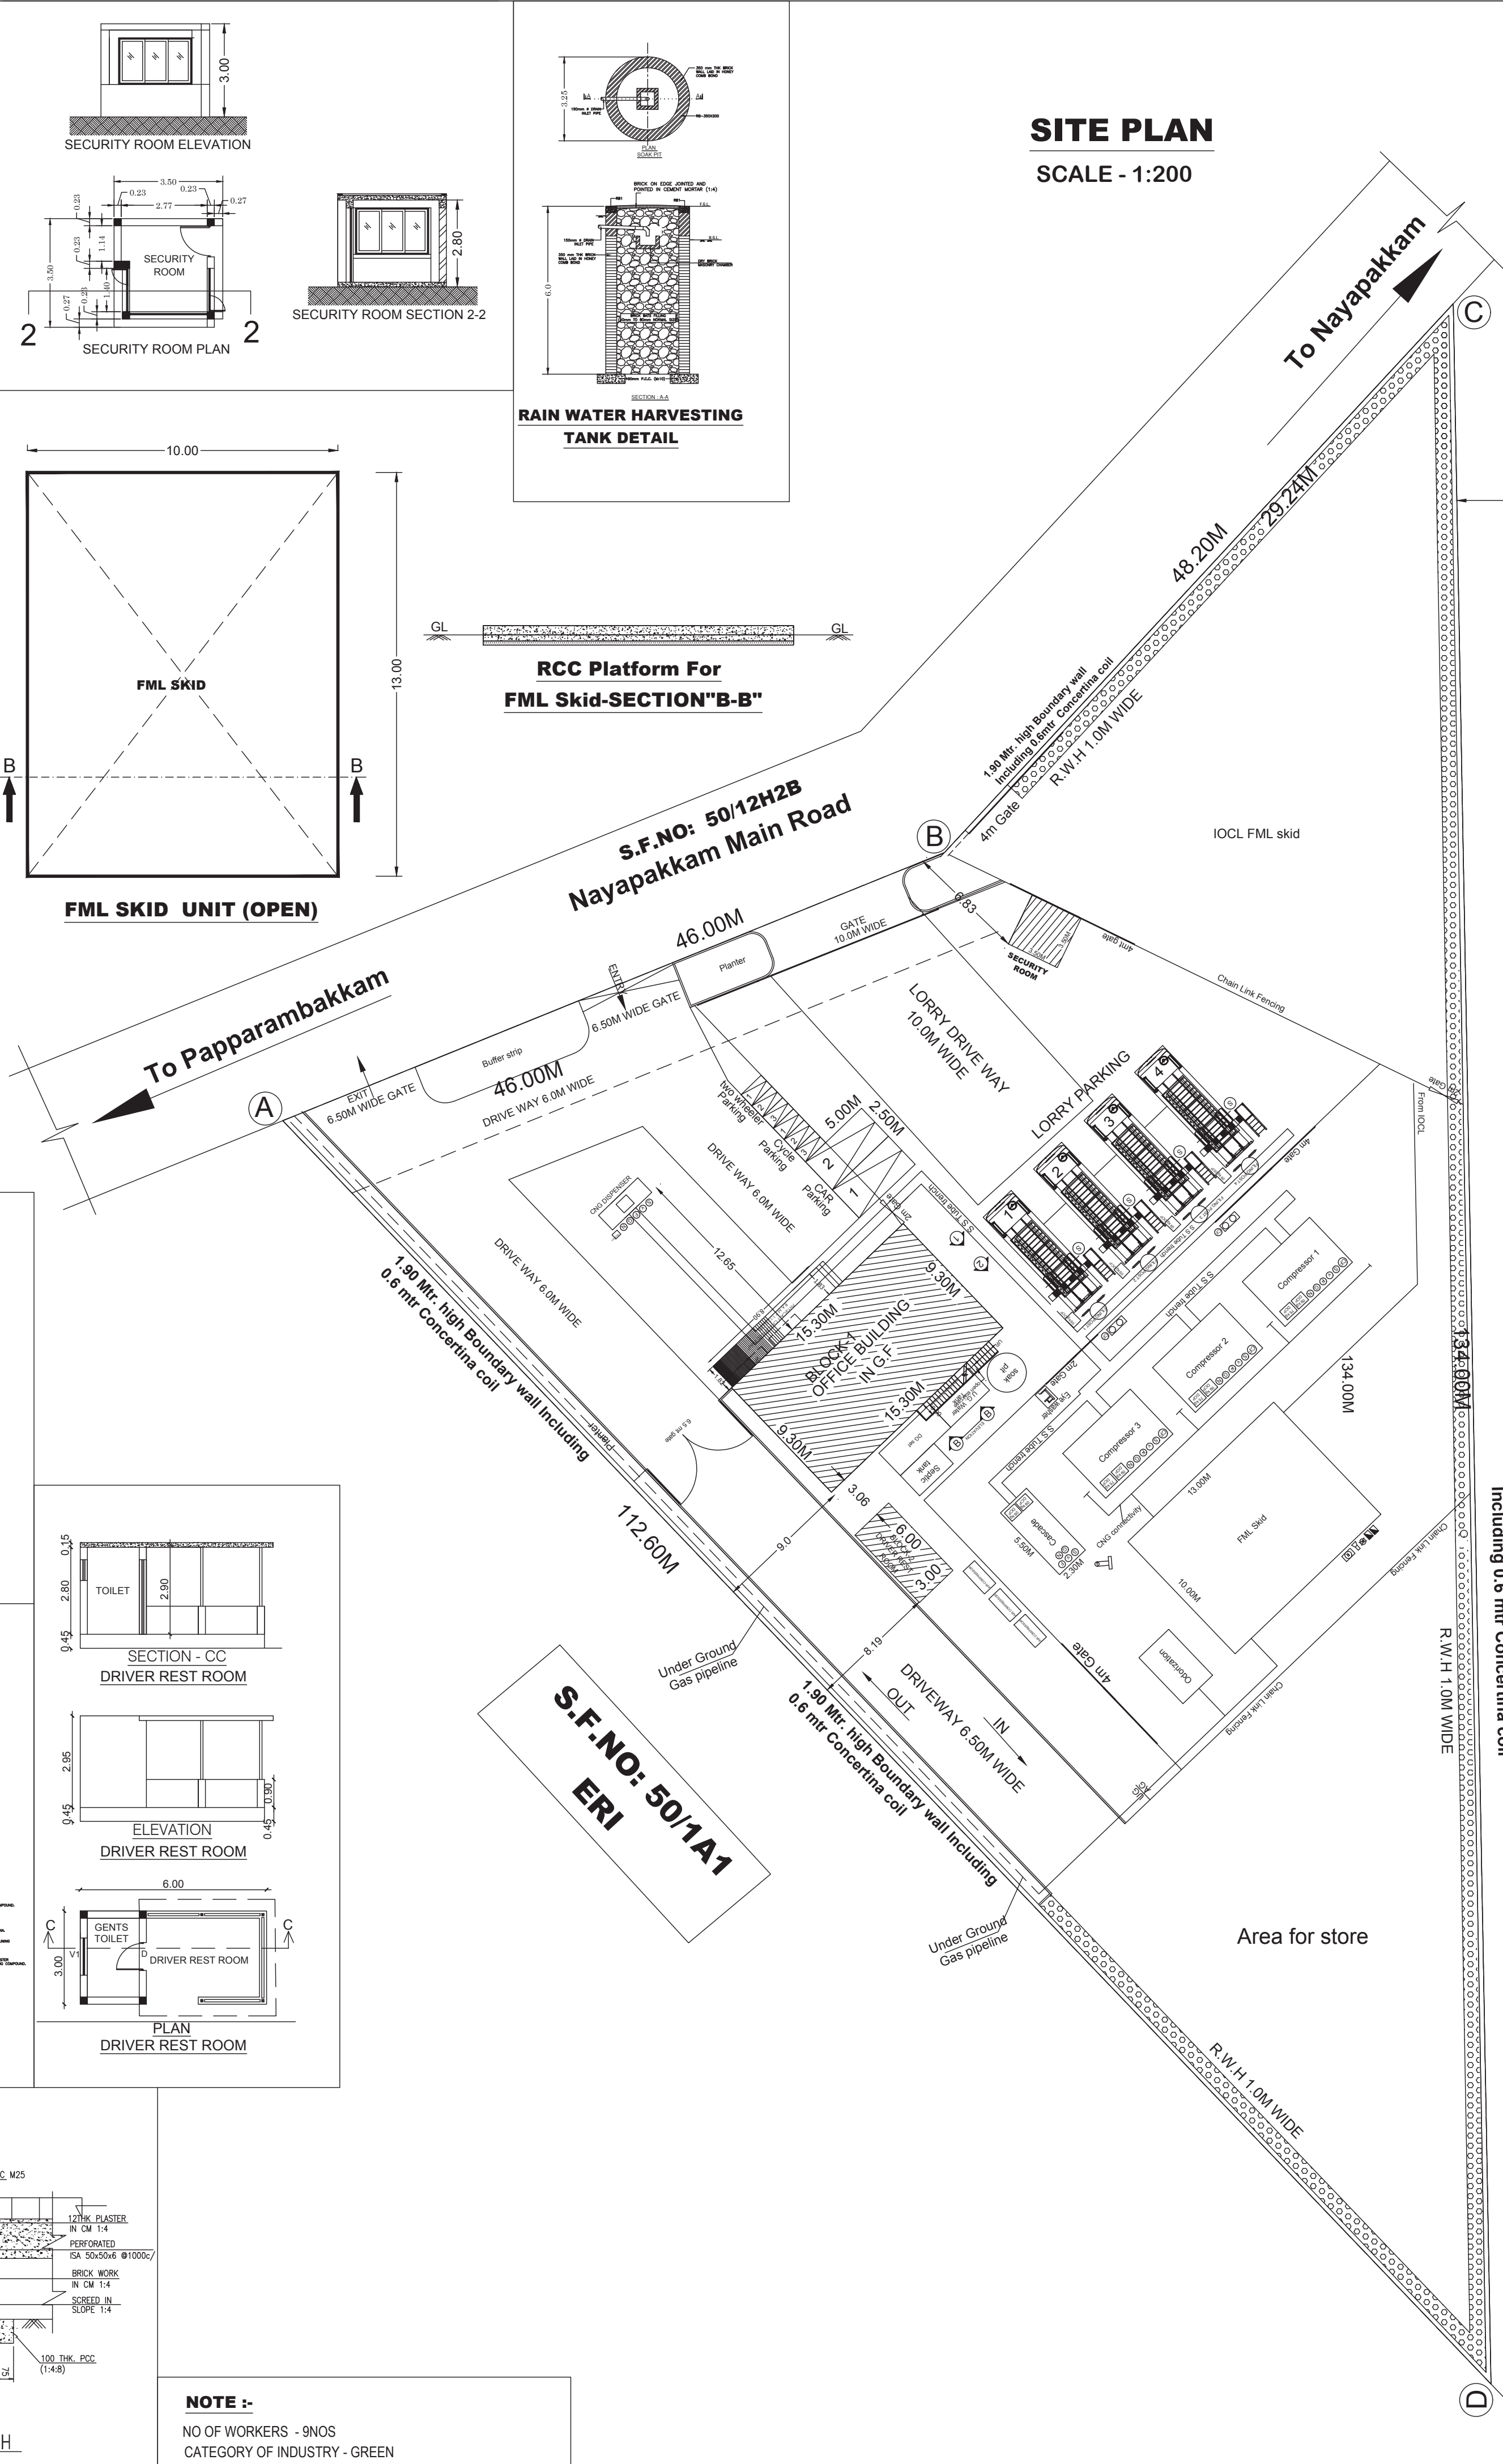

NOTE :-  
NO OF WORKERS - 9NOS  
CATEGORY OF INDUSTRY - GREEN

