
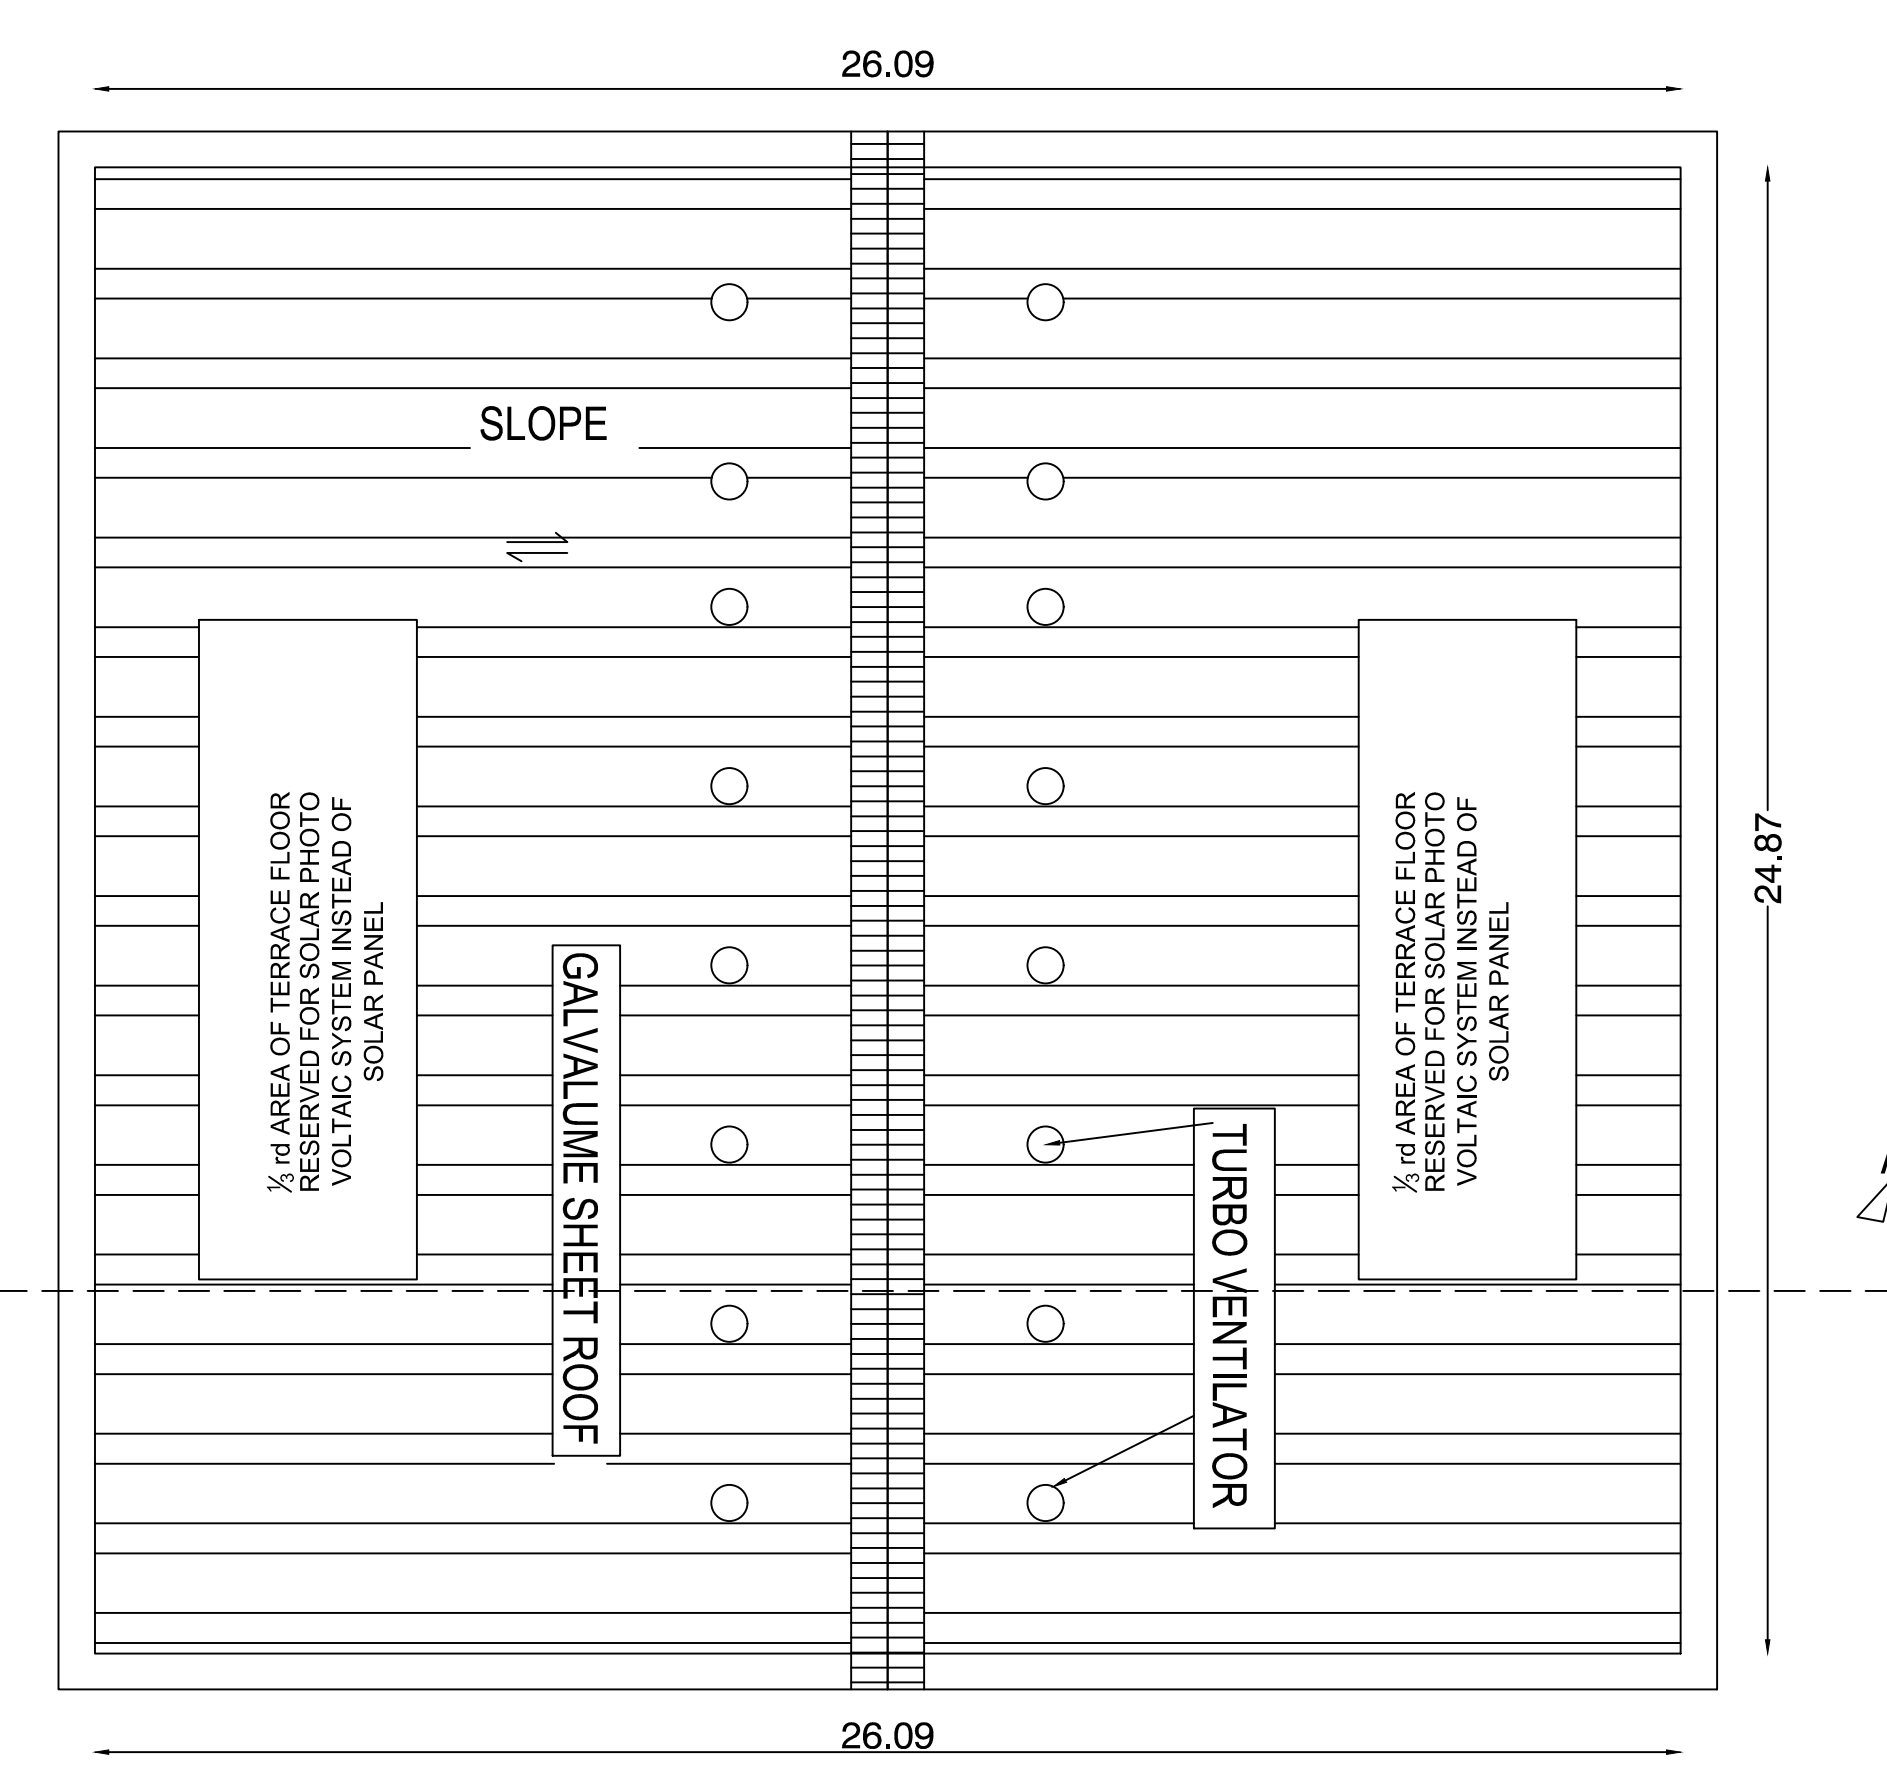
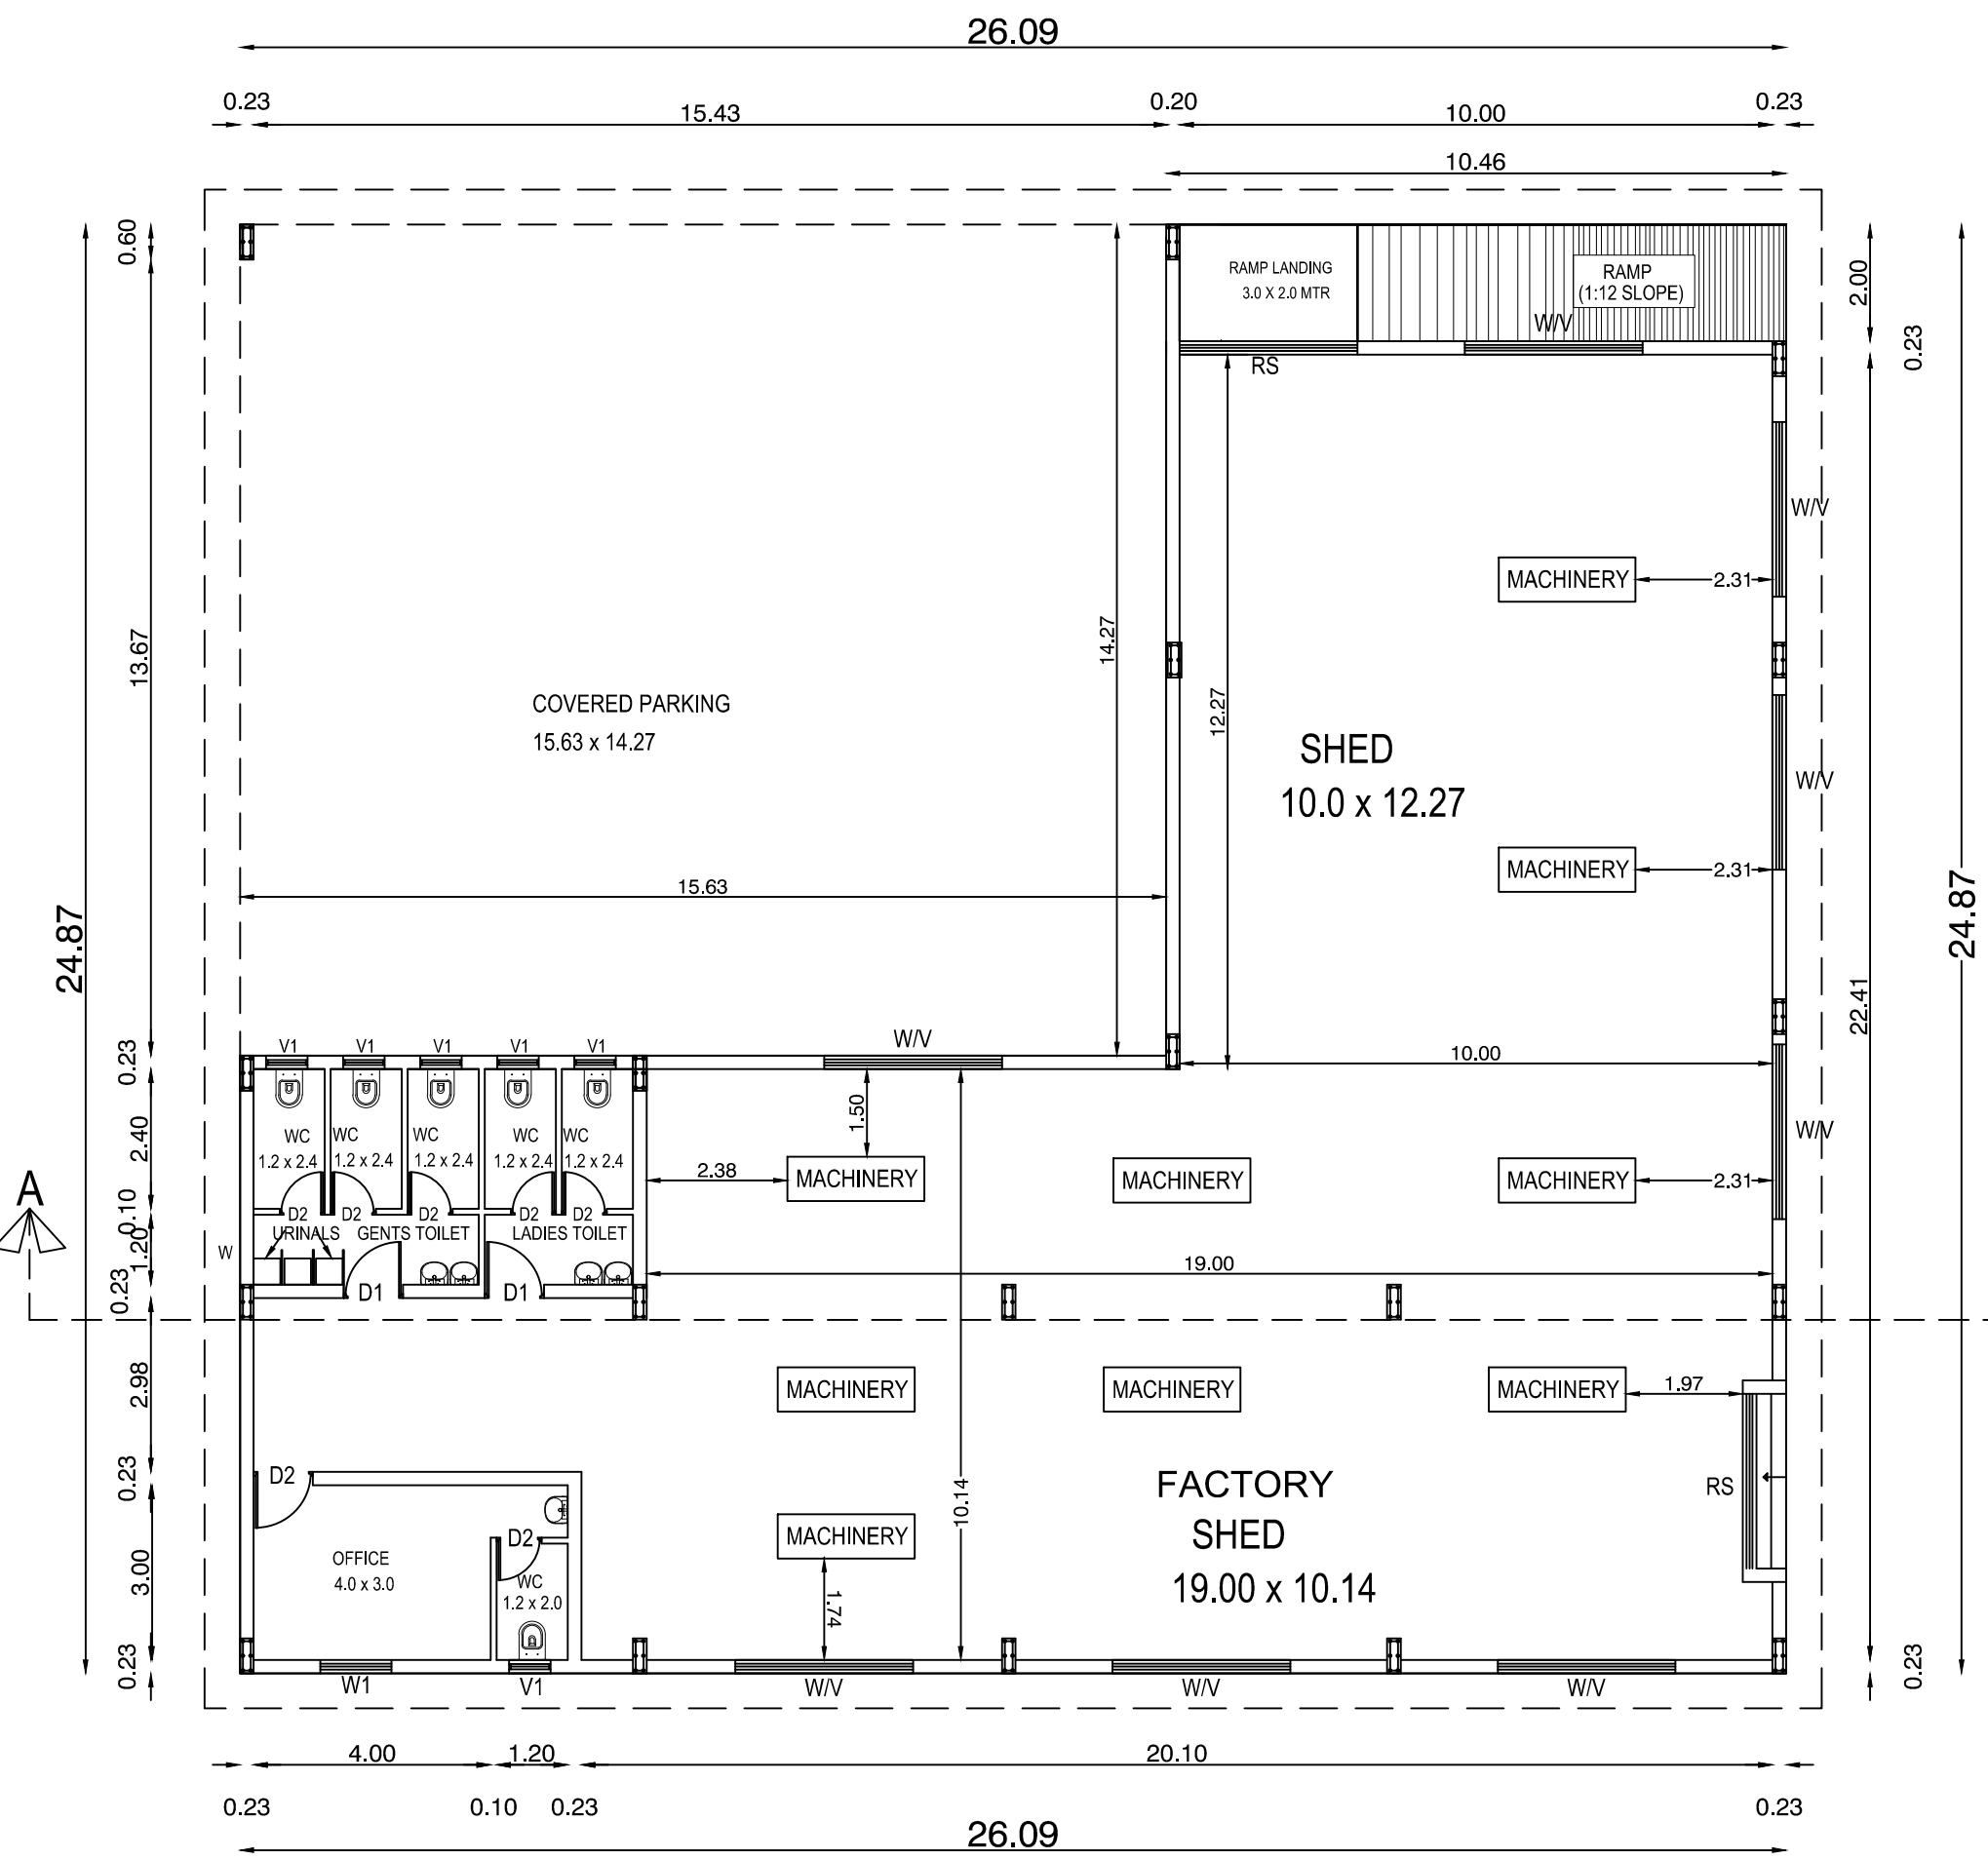
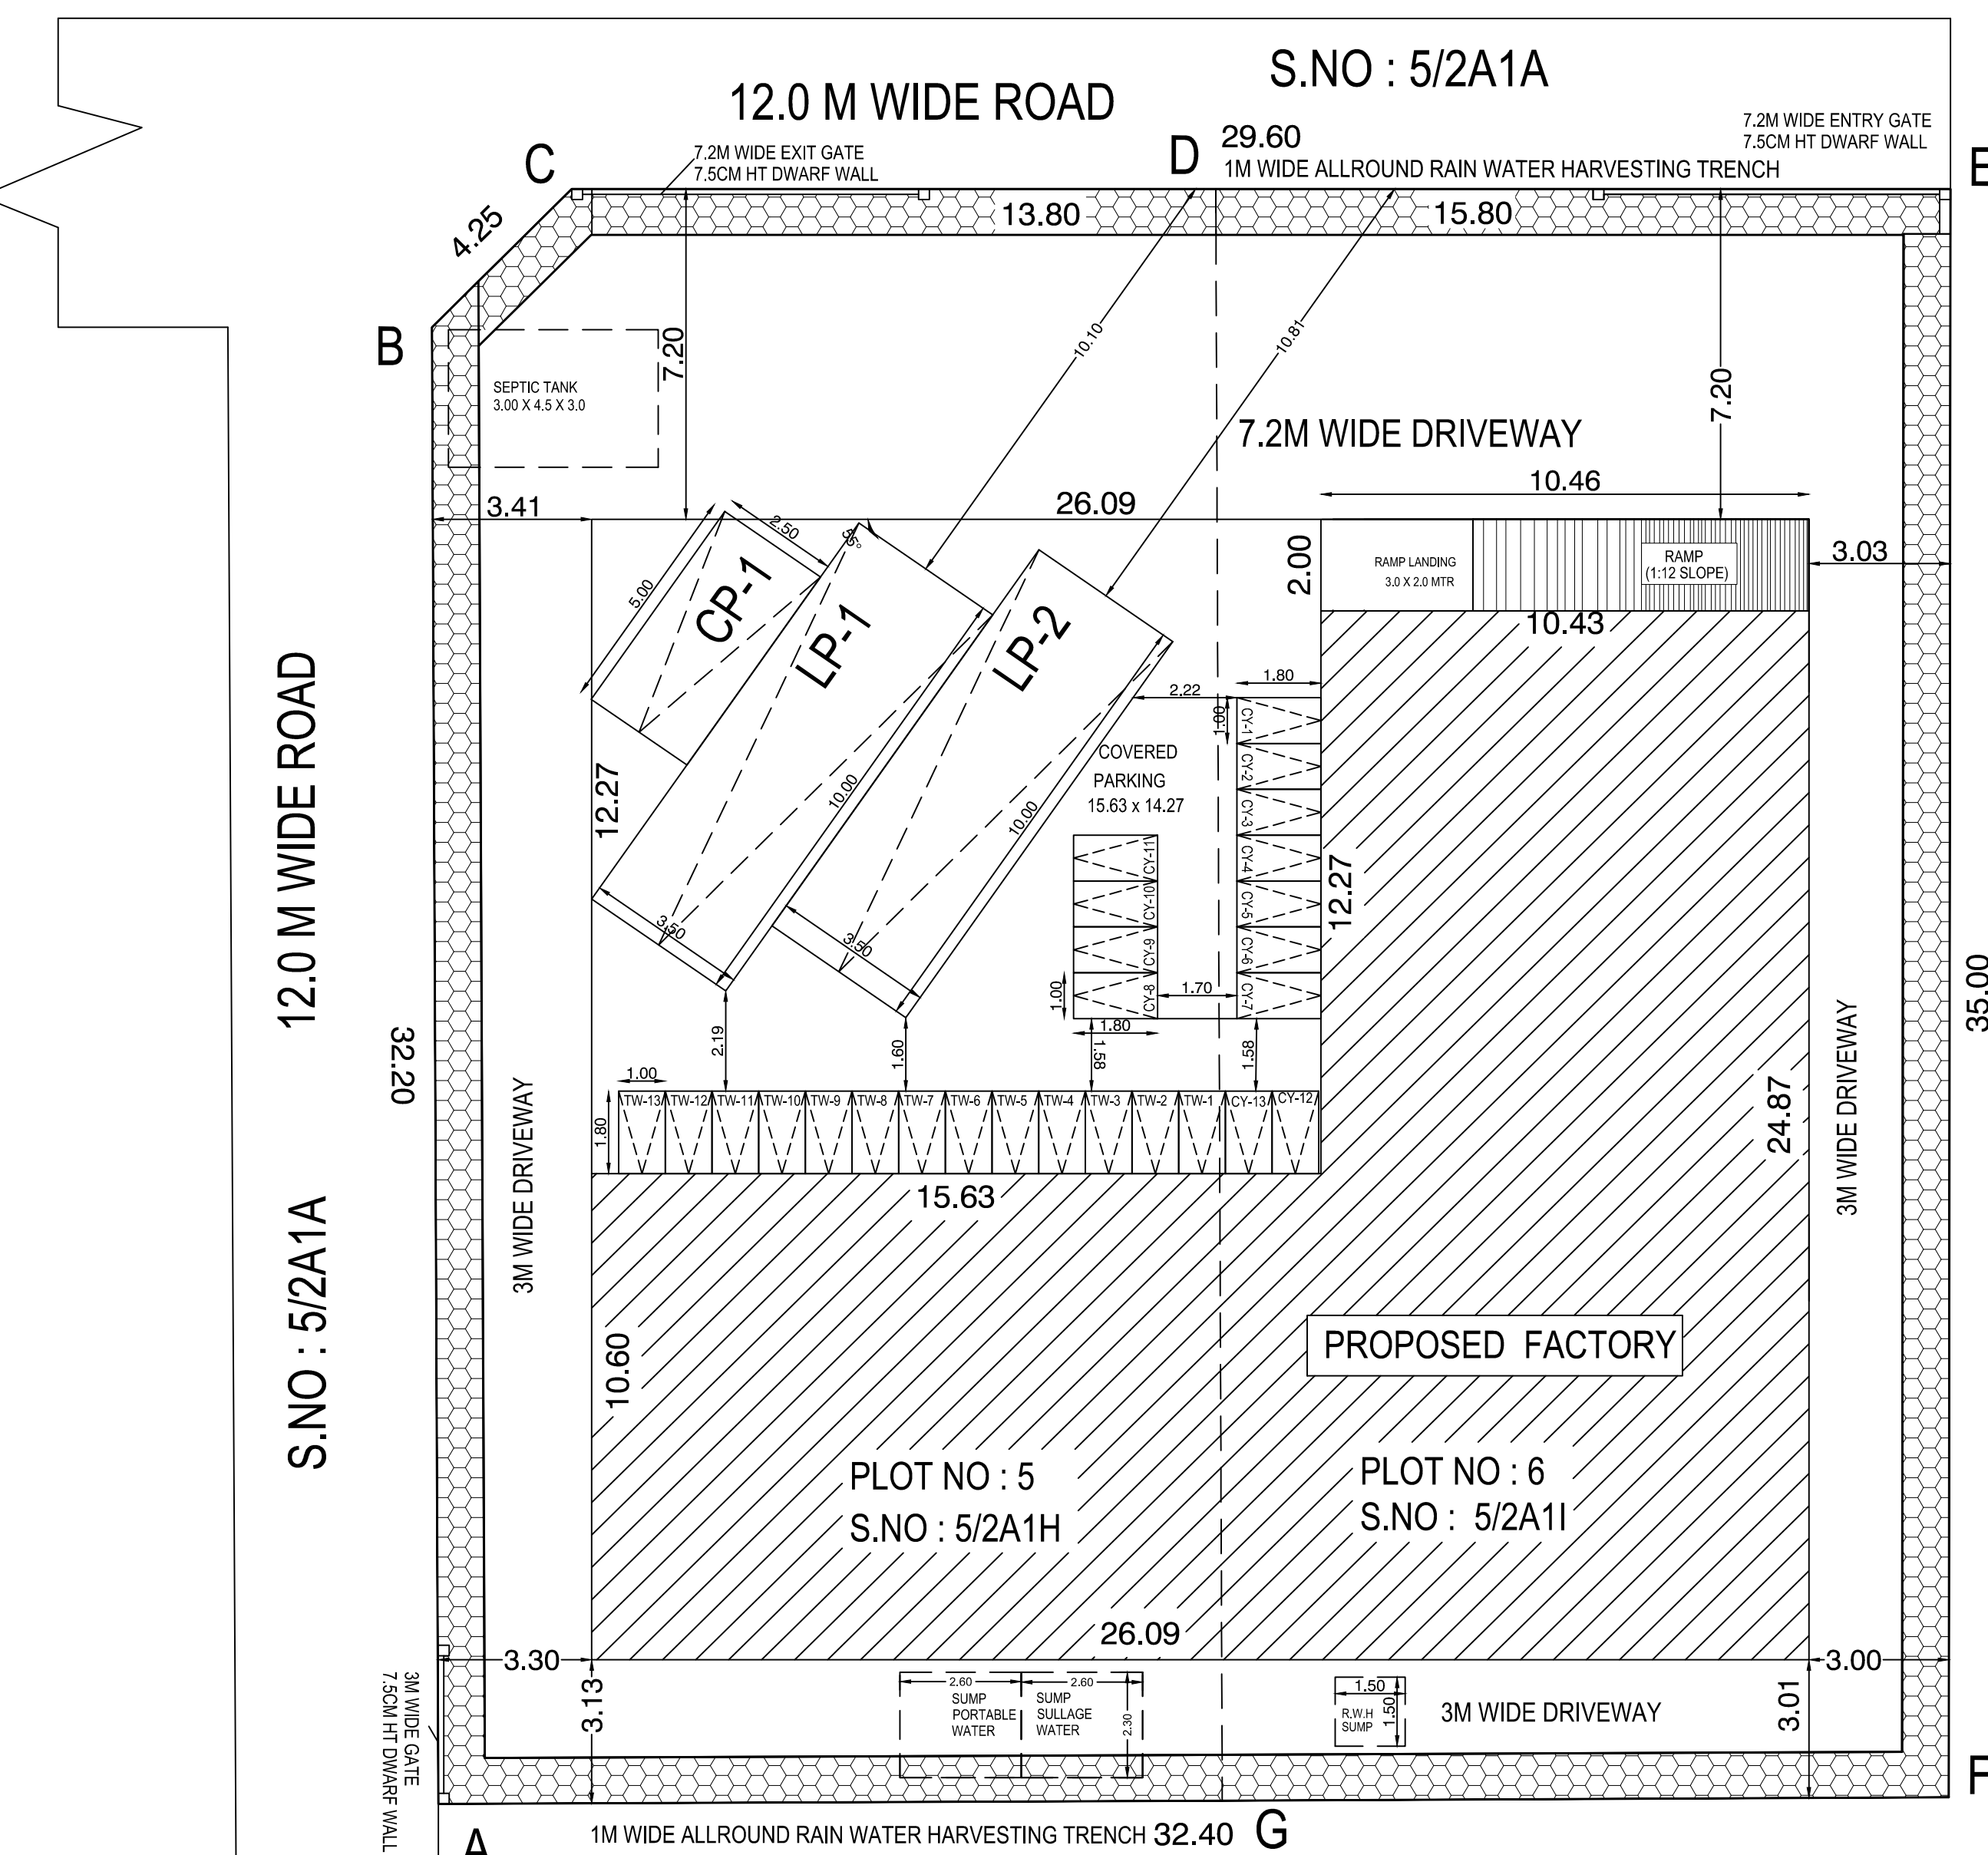
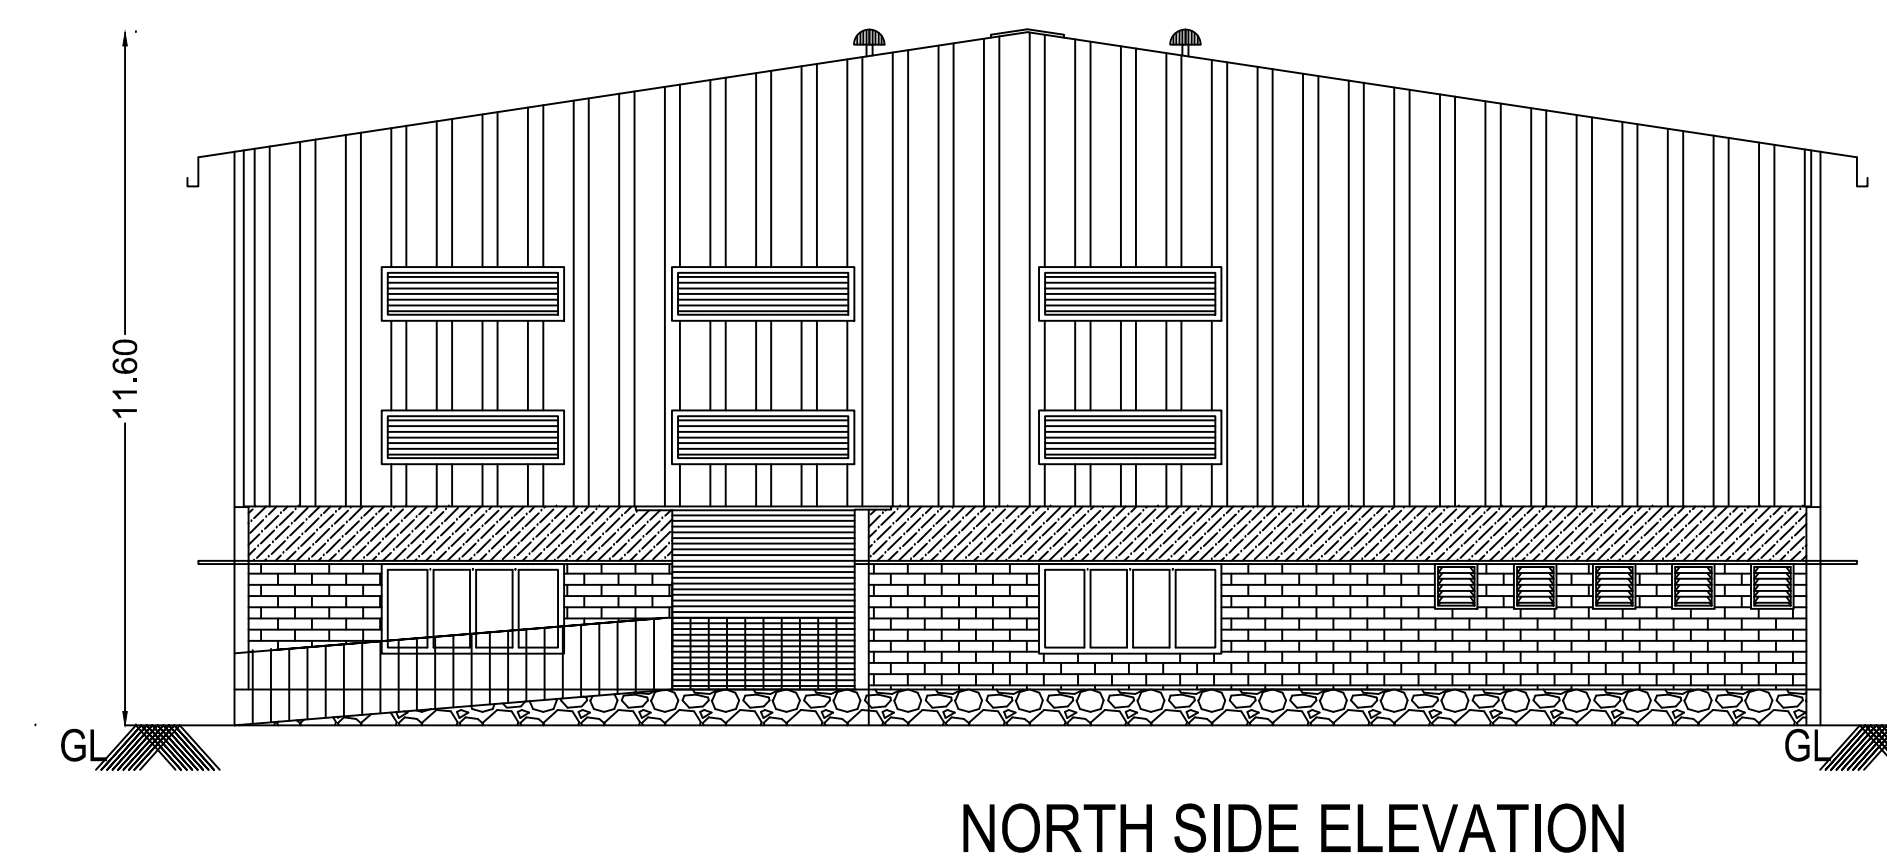
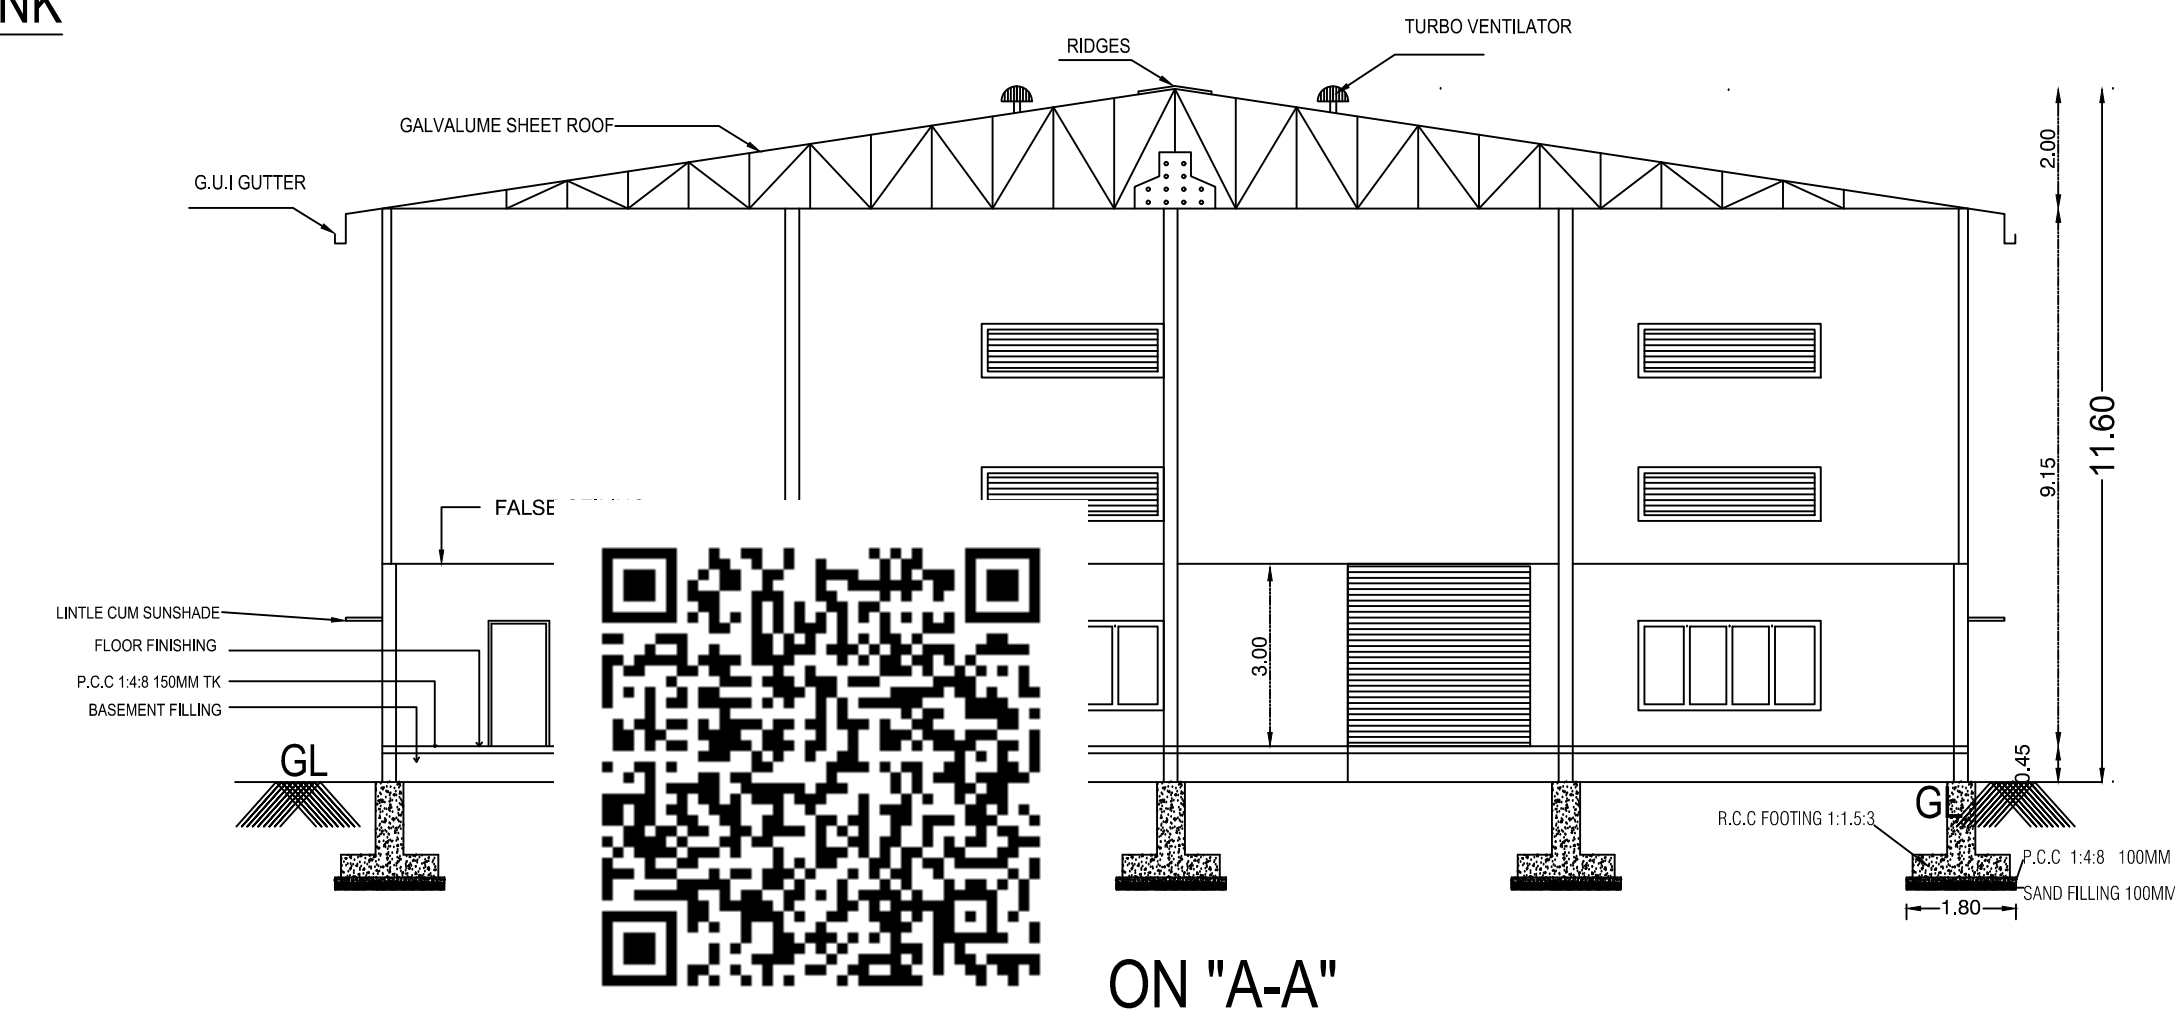
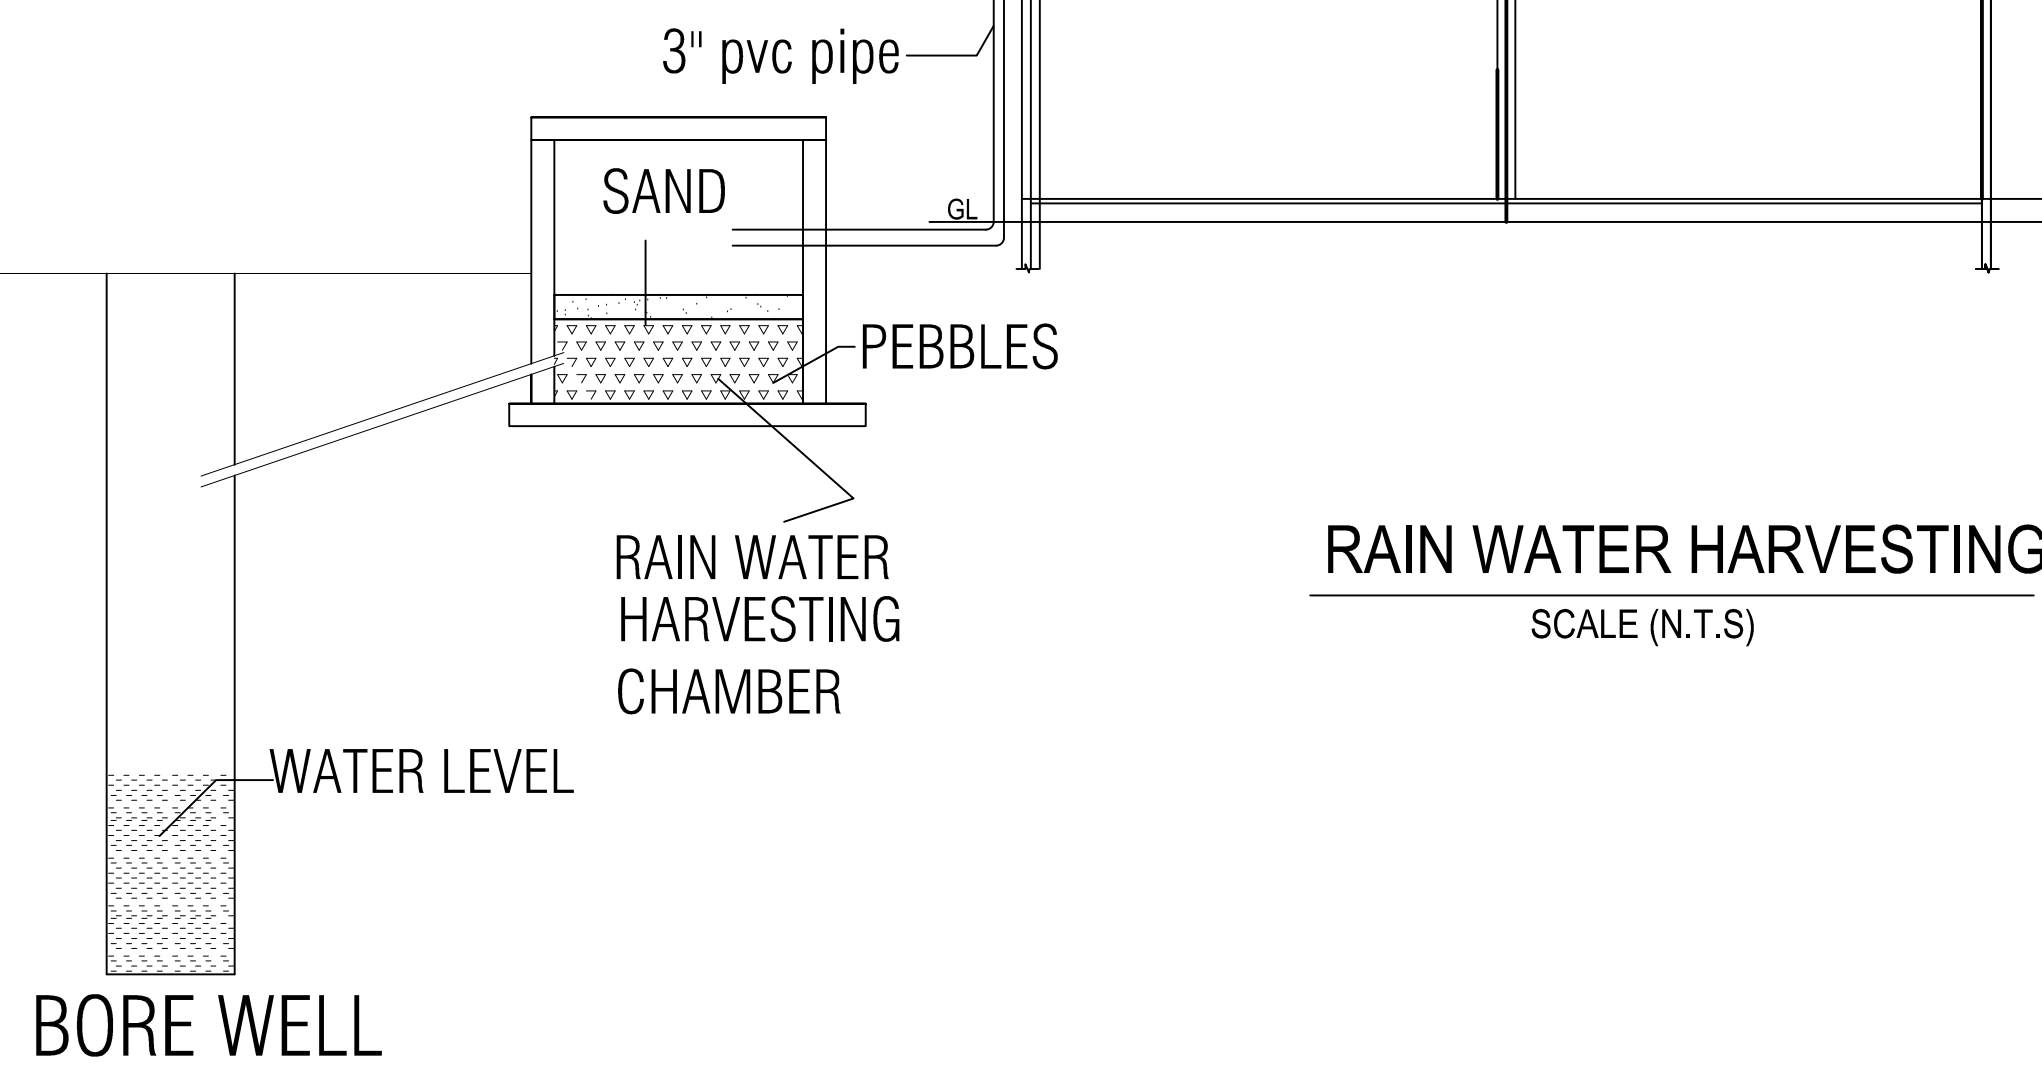
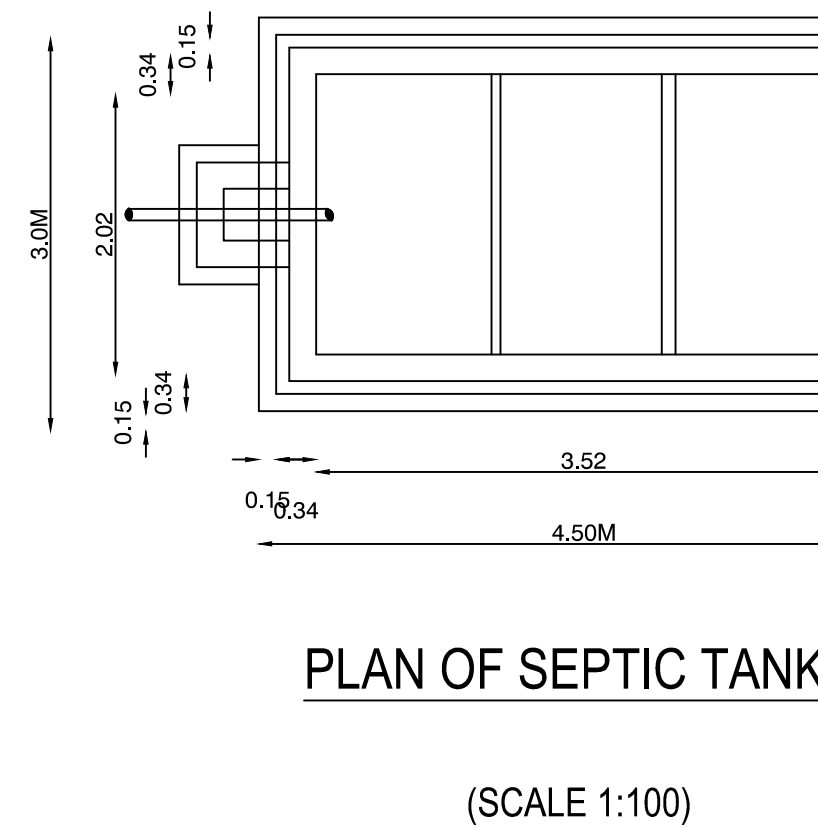
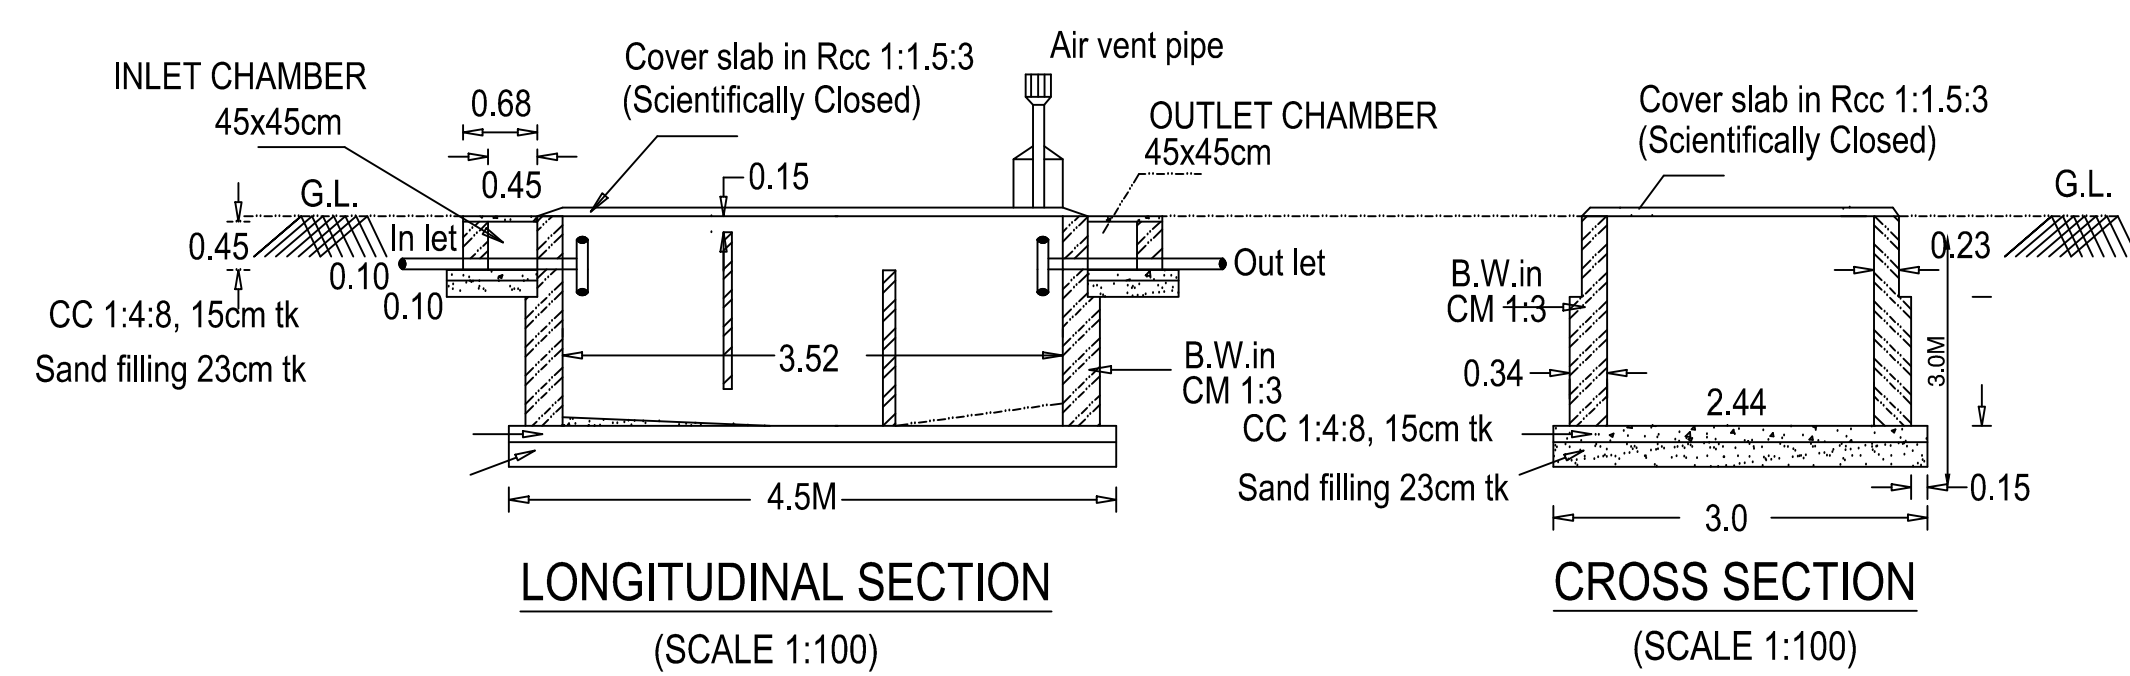
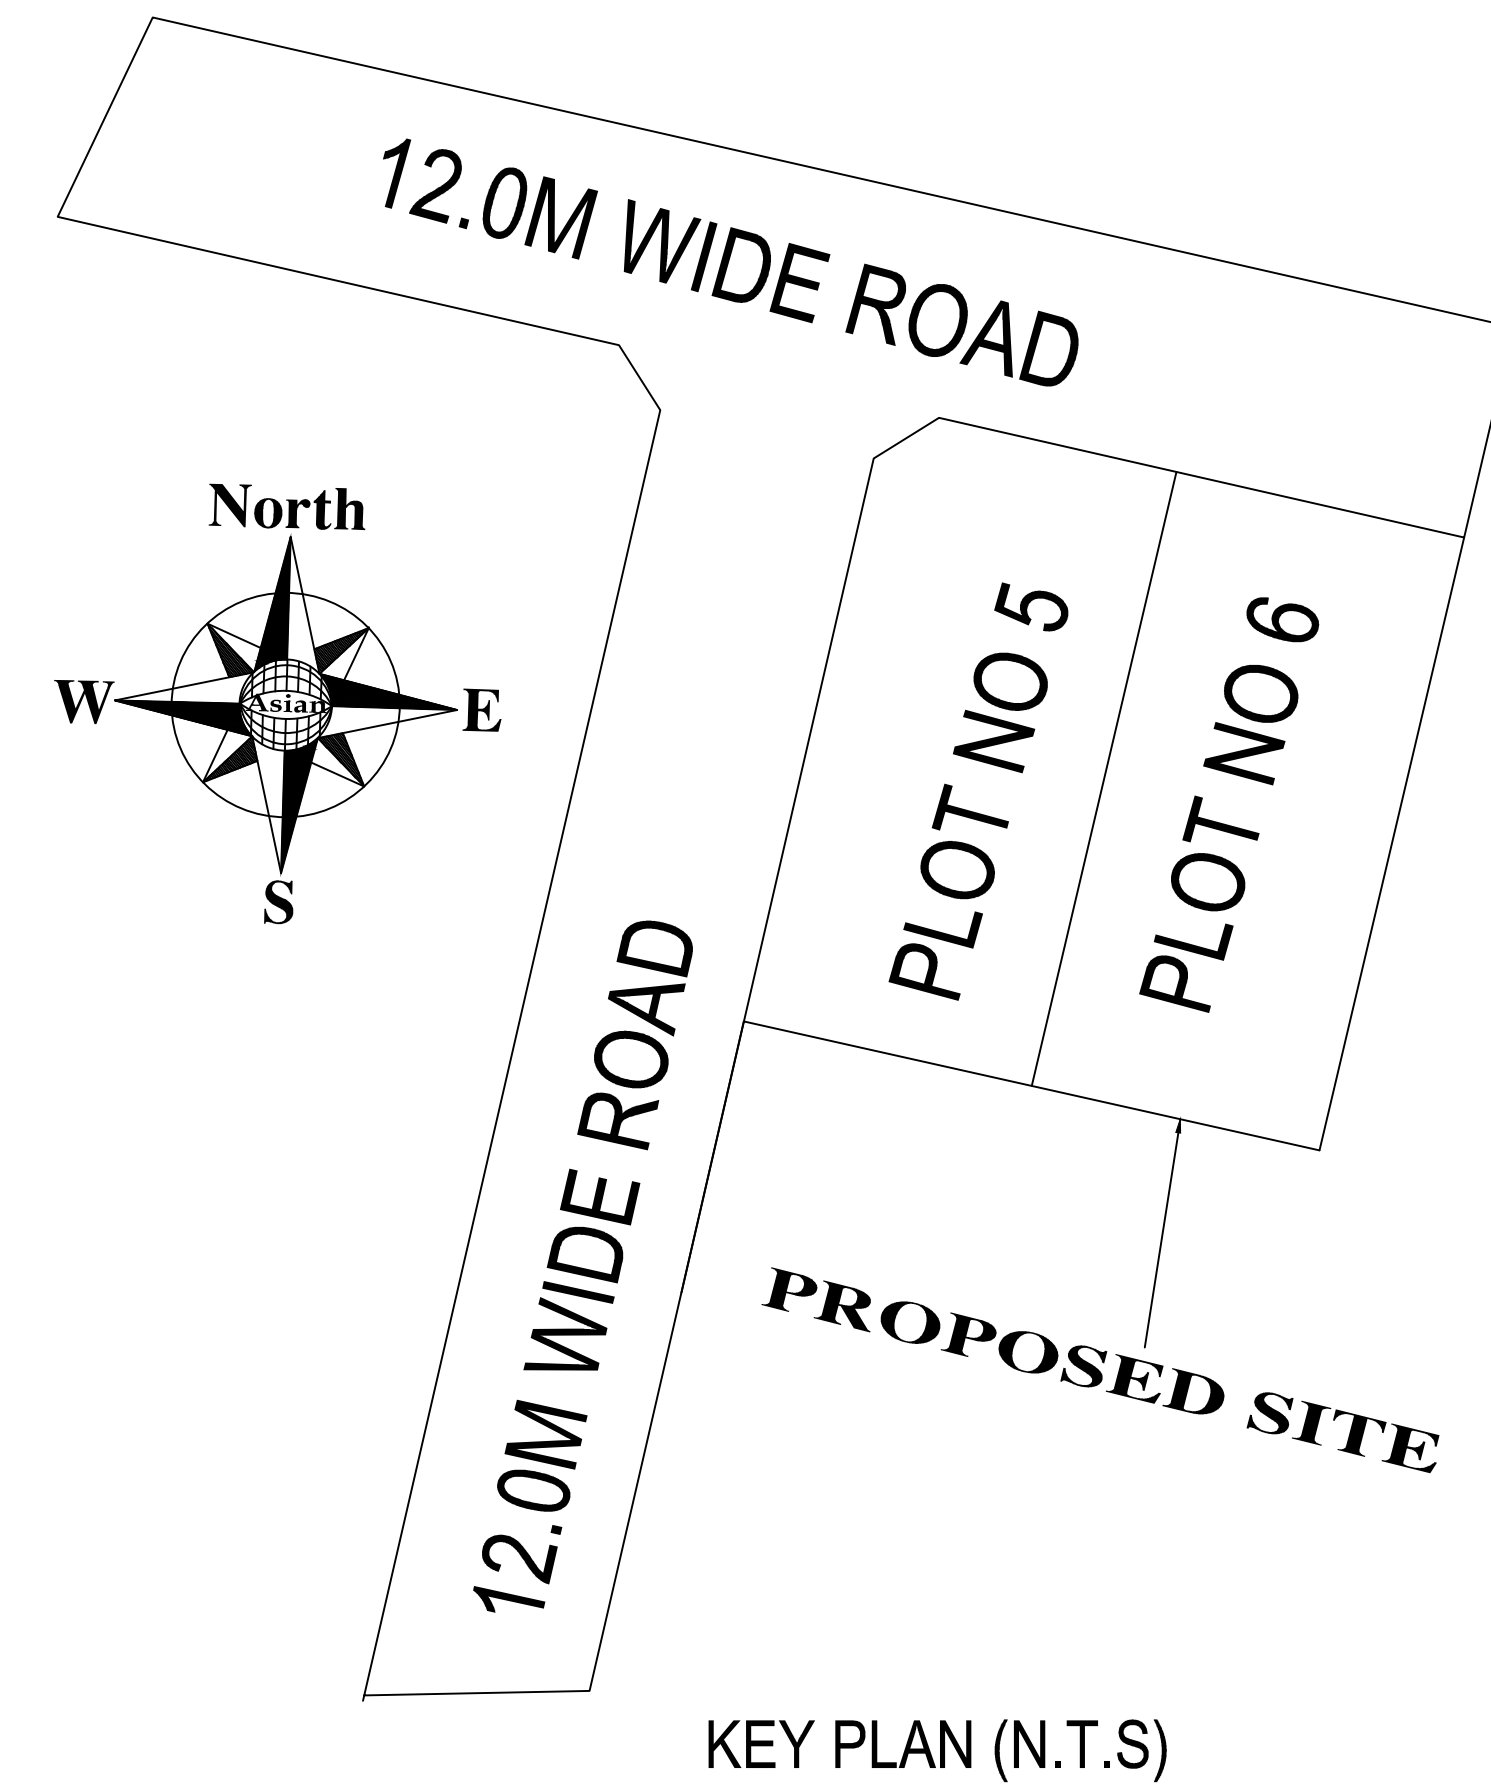
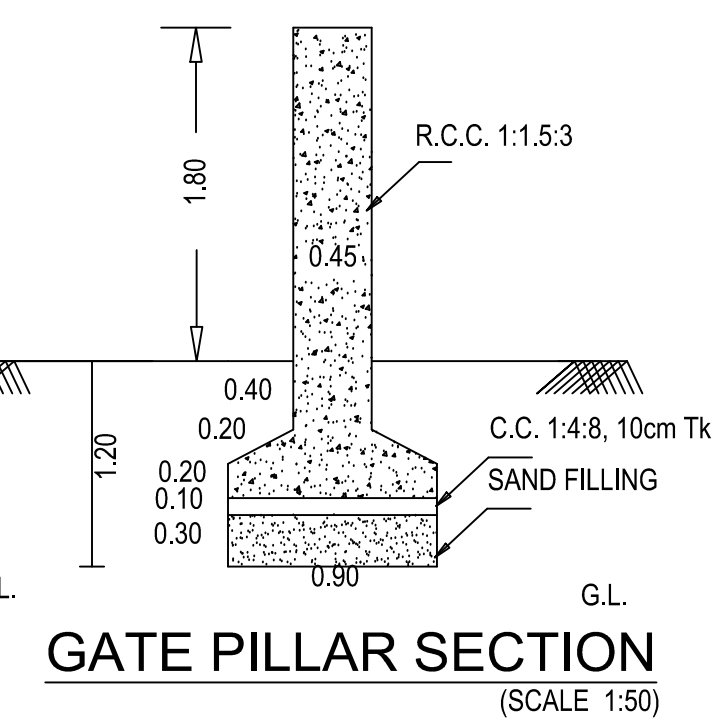
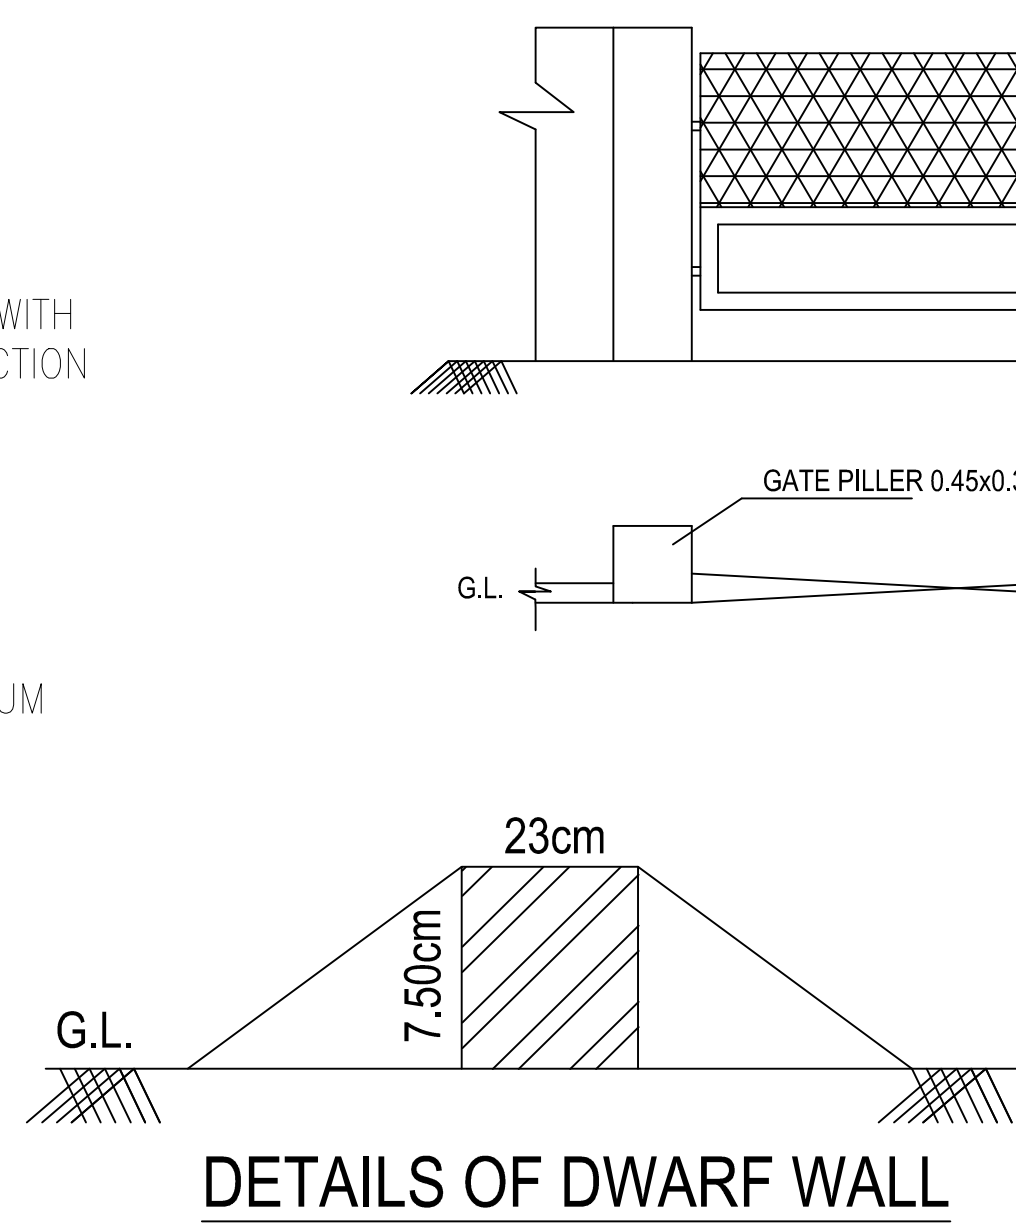
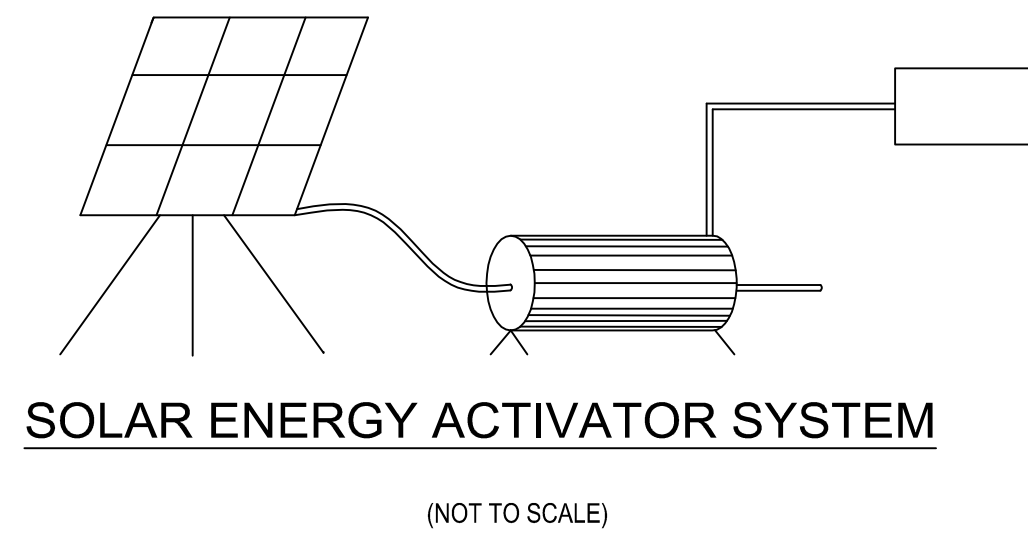


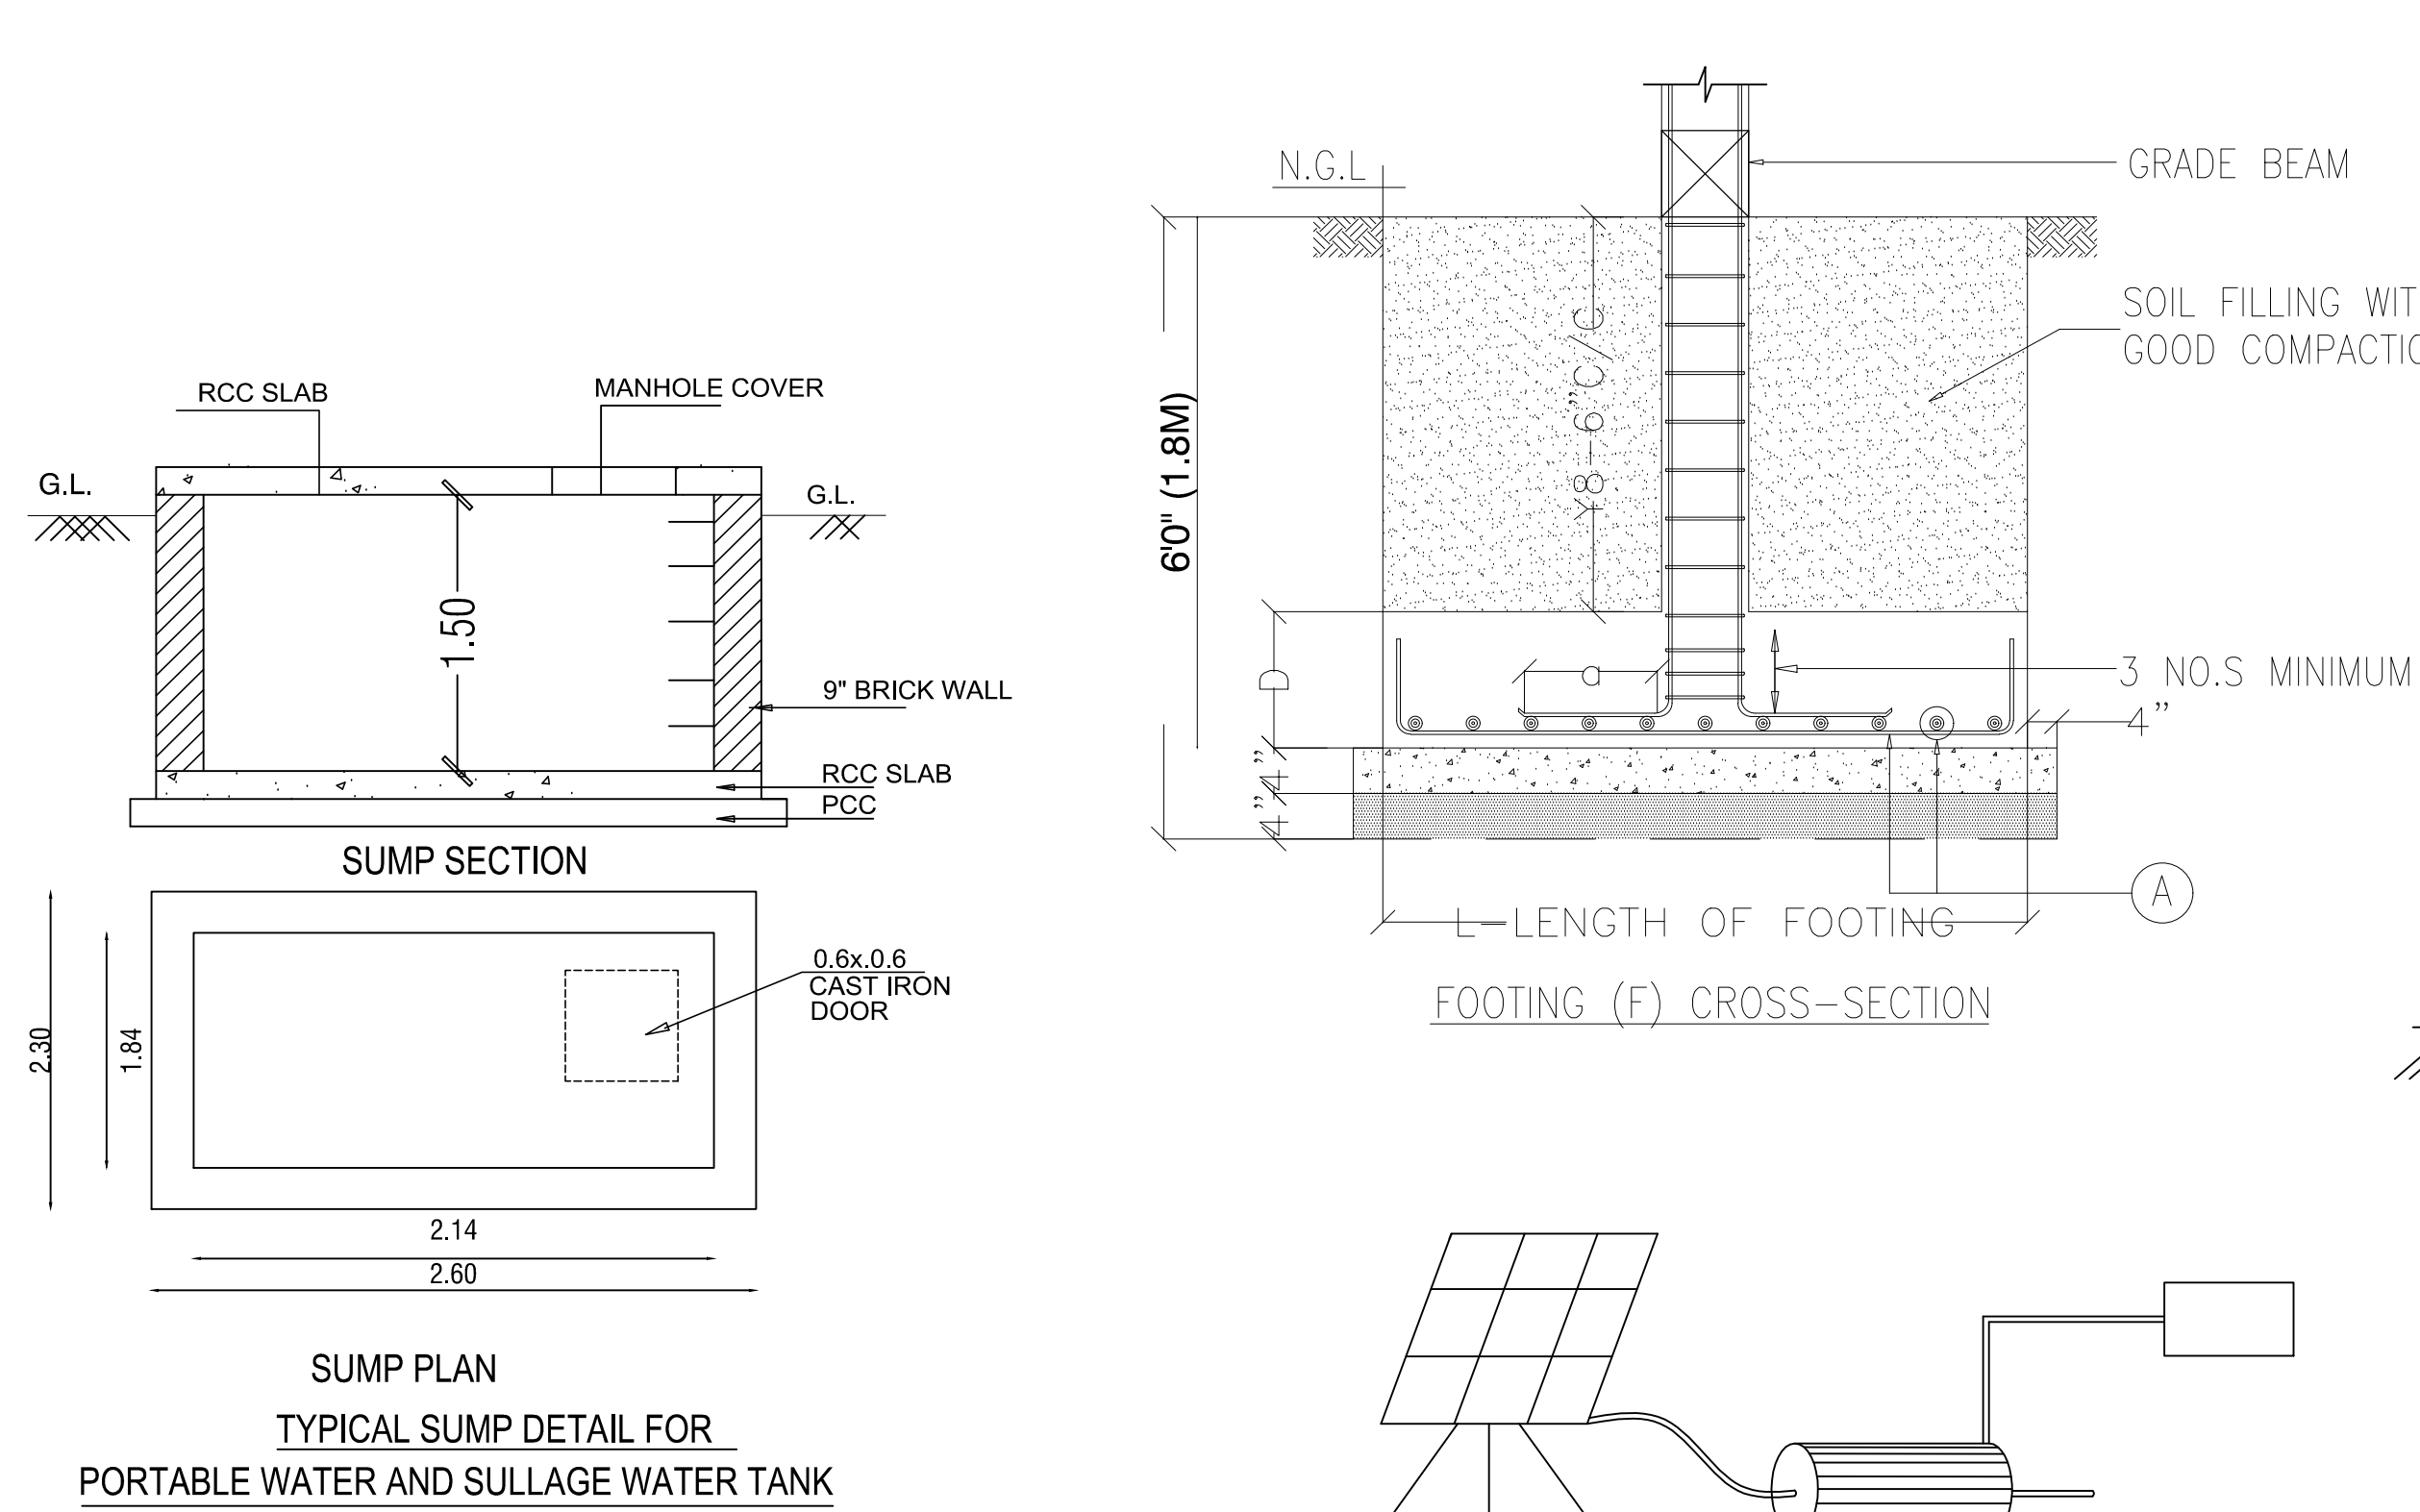

PLAN SHOWING THE PROPOSED CONSTRUCTION OF GREEN INDUSTRIAL BUILDING - TOYS MANUFACTURING AT SRIPERUMBUDUR A-VILLAGE , PLOT NO 5 & 6 , COMPRISED IN S.NO : 5/2A1H & 52A11 , SRIPERUMBUDUR TALUK, KANCHEEPURAM DISTRICT. ANNEXURE - VI [(SEE RULE 36) SERIAL NO: 32] AS PER TNCDR 2019

NOTE : Layout Approved By DTCP, Kancheepuram, Vide Layout No : 26/2023, Dated : 19.05.2023 ROC No : 8YDWH3Z7 / 2022 / TCP Dated : 21.04.2023 Proceeding R.Dis. No : 274/2023/A2 , Dated : 31.05.2023.

DESCRIPTION	F.S.I AREA IN SQ.MTR	NON FSI AREA IN SQ.MTR	TOTAL BUILTUP AREA IN SQ.MTR
PROPOSED FACTORY GROUND FLOOR	404.89	—	404.89
COVERED PARKING (15.63 x 14.27)	223.04	—	223.04
RAMP (10.46 X 2.0)	20.92	—	20.92
TOTAL	648.85	-----	648.85

F.S.I ACHIEVED : 648.85 / 1136.00 = 0.571

PARKING	REQUIRED	PROVIDED
LORRY	02	02
CAR	0	01
TWO WHEELER	09	13
CYCLE	09	13

WORKERS DETAILS:
NO. OF MALE LABOURS - 15 NOS
NO. OF FEMALE LABOURS - 10 NOS

JOINARY DETAILS :	
RS STEEL ROLLING SHUTTER	3.00x3.05m
D1 TEAK WOOD DOOR	1.0x2.10m
D2 TOILET DOOR	0.76x2.10m
W STEEL GLAZED WINDOW	3.00x1.50m
W1 STEEL GLAZED WINDOW	1.20x1.20m
V STEEL GLAZED VENTILATOR	3.00x0.90m
V1 STEEL GLAZED VENTILATOR	0.6x0.75m

GRINDING MACHINE	- 2HP	DIE CUTTING MACHINE	- 2HP
LASER CUTTING MACHINE	- 1HP	COLORING MACHINE	- 1HP
MELTING MACHINE	- 2HP	CONVEYOR MACHINE	- 2HP
SEWING MACHINE	- 2HP	PACKING MACHINE	- 1HP
DIE MAKING MACHINE	- 2HP		
		TOTAL HORSE POWER	- 15HP

COLOR INDEX:	
PROPOSED CONSTRUCTION	☐
SITE BOUNDARY	☐
EXISTING ROAD	☐
SCALE 1:100	

APPLICANT

N.TAMILVANAN, M.E.(STRUCT.)
Registration Structural Engineer GRADE-4 (SE)
(DTCP) REG. No. COL/REG/SE/GR-4/2018/10149
B&W STRUCTURAL DESIGN CONSULTANT
161464, Gandhi Road, Velachery, Chennai- 42.
Ph : 9877044400, 044 - 43237175
bvwstructuraldesign@gmail.com

STRUCTURAL ENGINEER

E.M.VELUSAMY, O.C.E., E.E.
Licensed Surveyor & Registered Engineer (E)
CMDA Reg No PE/GR/19/11140
DTCP Reg. No COLDET RE GR/2020/10904
No.1047, 3rd Street, Mangal Adram Nagar, Kottambakkam,
Chennai - 129 Mob: 9710345159, 9694532328

REGISTERED ENGINEER