
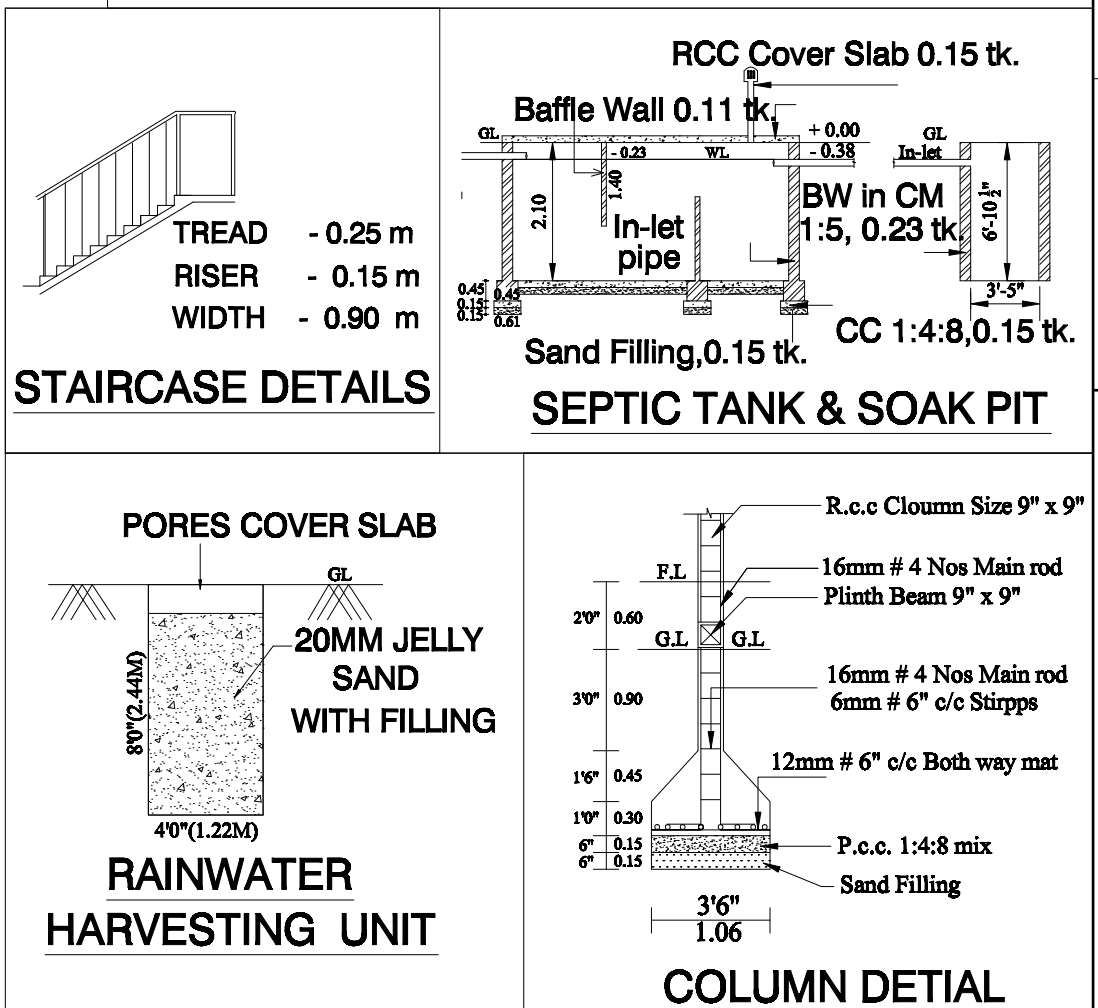
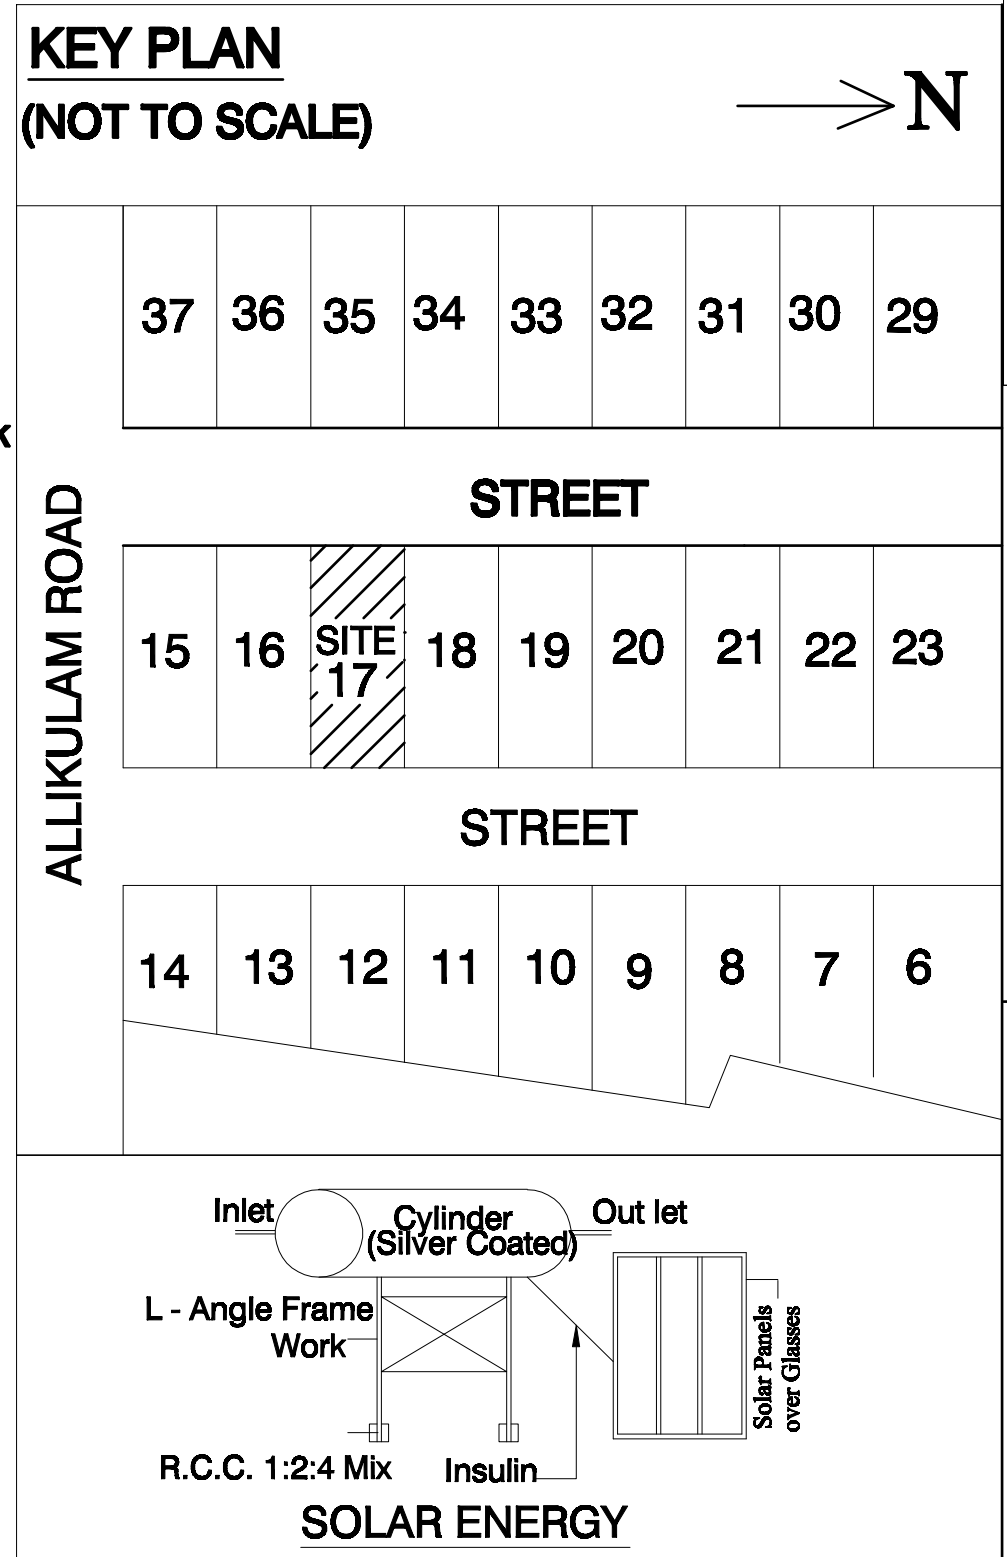
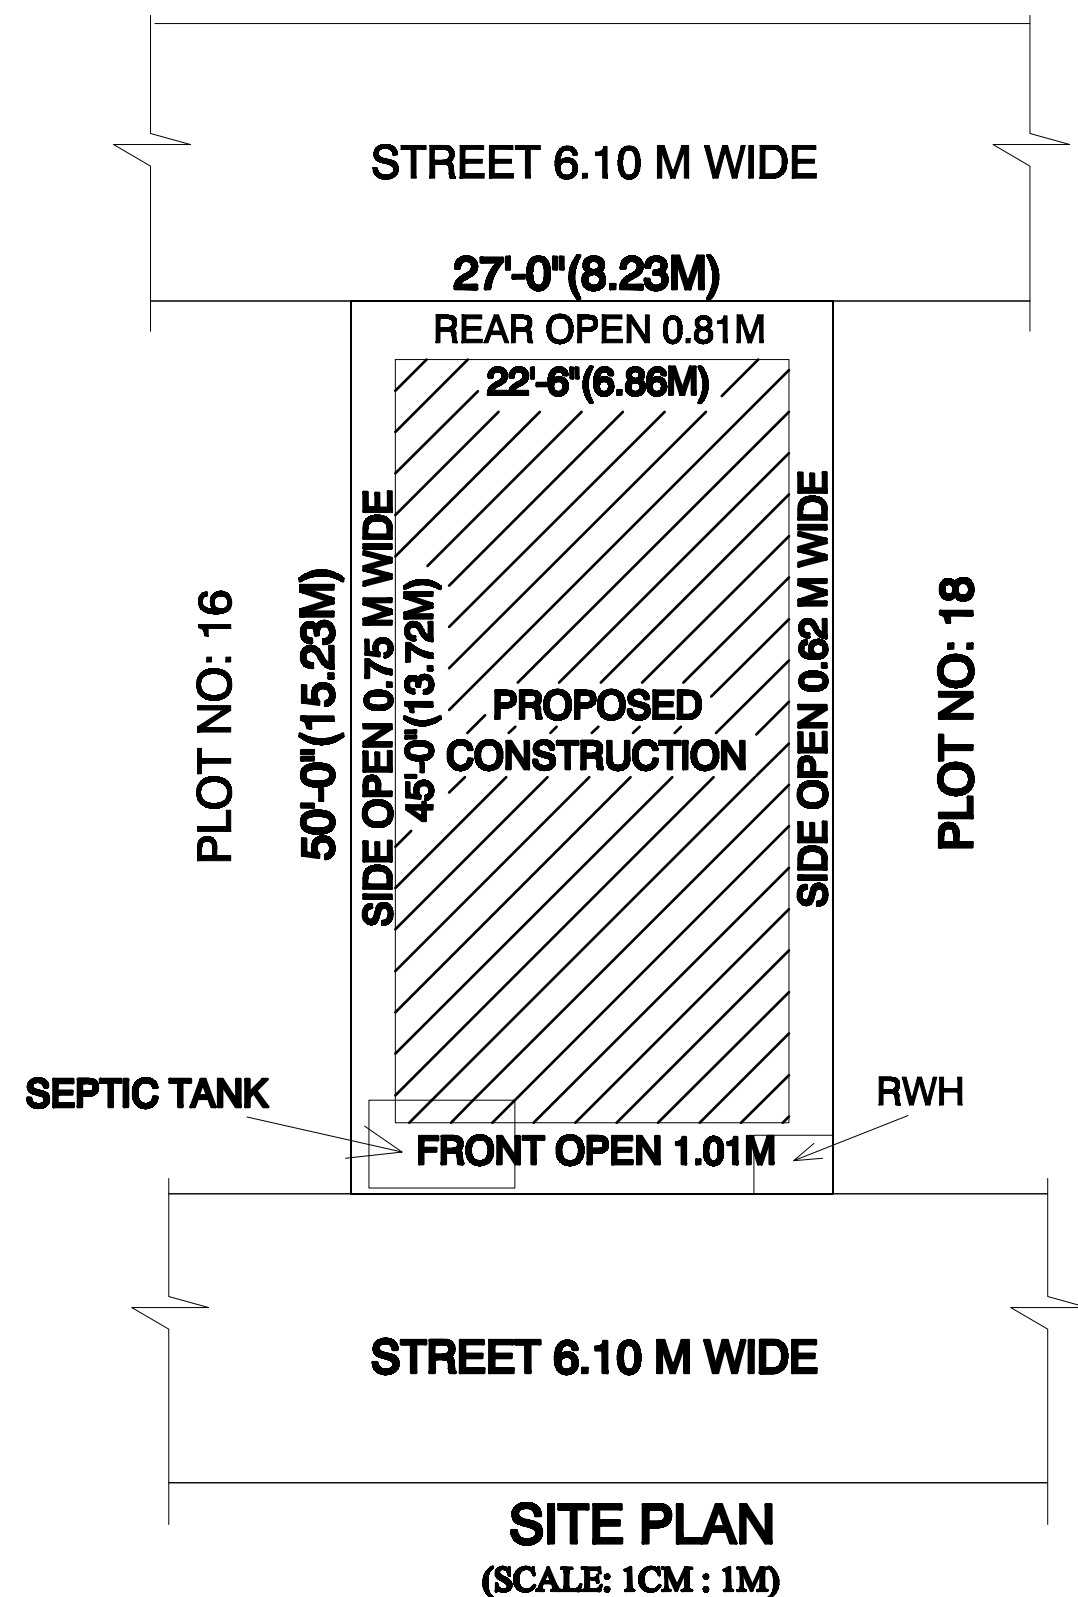
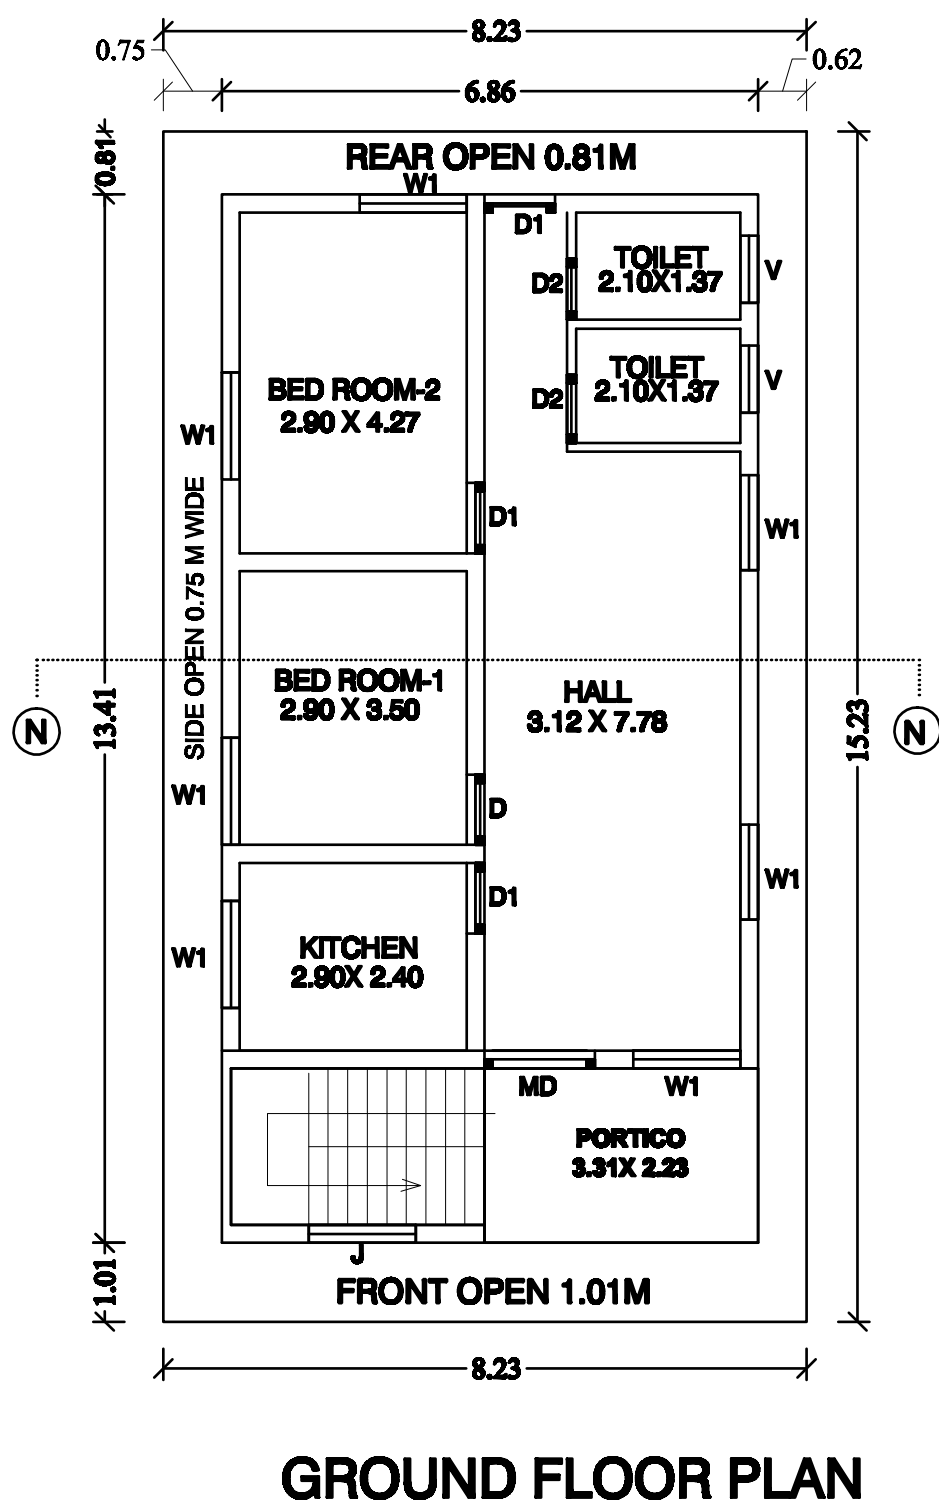
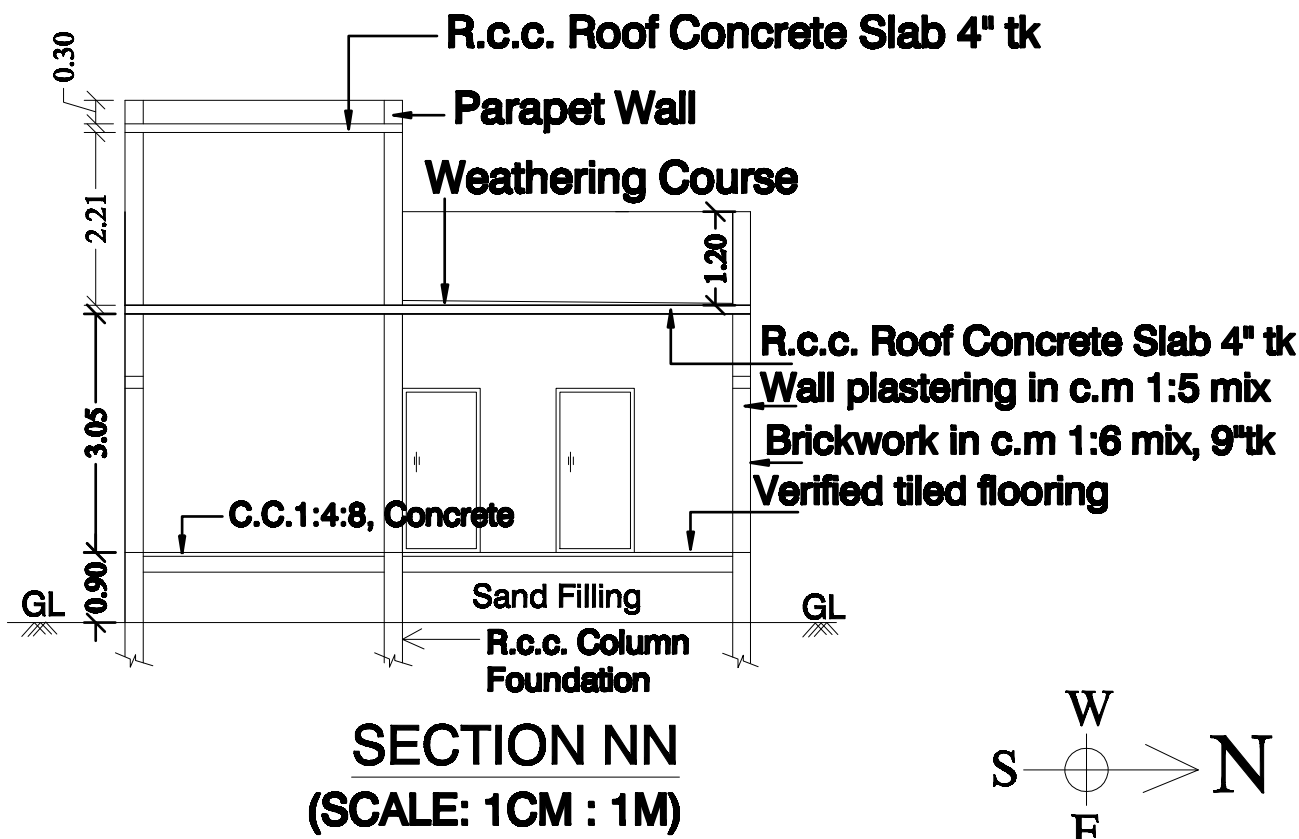


**PLAN SHOWING THE PROPOSED CONSTRUCTION OF A RESIDENTIAL BUILDING IN GROUND FLOOR AT SURVEY NO: 326/1A,
PATTA NO: 4069, NEW SURVEY NO: 326/13, PLOT NO: 17, "SRI DHANABAKYALAKSHMI NAGAR", AMMOOR TOWN
PANCHAYAT, WALAJA TALUK, RANIPET DISTRICT.**

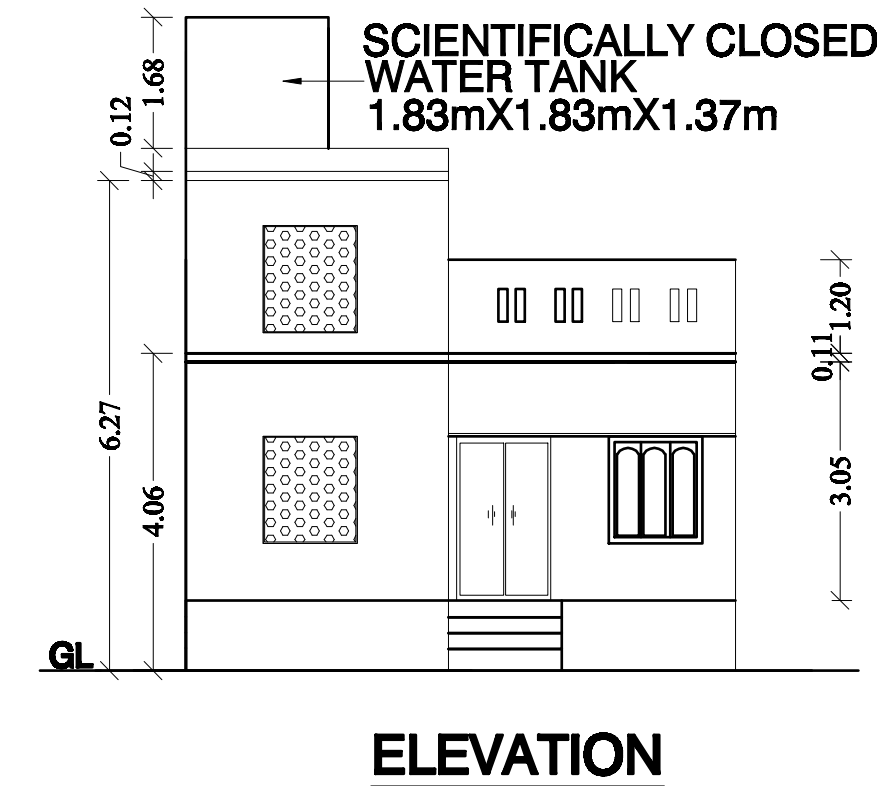

JOINERY DETAILS:

DESCRIPTION		FEET	METER
MD	MAIN DOOR	4'-0" X 7'-0"	1.22 X 2.10
D1	INNER DOOR	3'-3" X 7'-0"	1.00 X 2.10
D2	TOILET DOOR	2'-6" X 7'-0"	0.76 X 2.10
W1	WINDOW	4'-6" X 4'-6"	1.37 X 1.37
W2	WINDOW	3'-6" X 4'-6"	1.06 X 1.37
V	VENTILATER	3'-6" X 2'-6"	0.91 X 0.76

AREA DETAILS:		
DESCRIPTION OF THE WORK	Sq. ft.	Sq. M.
TOTAL AREA OF THE SITE	1350.00	125.41
PROPOSED GROUND FLOOR AREA	990.00	91.99
PROPOSED HEAD ROOM AREA	89.00	8.27
TOTAL OPEN AREA	360.00	33.42
TOTAL FSI AREA	1079.30	100.27

COLOUR INDEX:
OWNER'S BOUNDARY SHOWN IN GREEN
PROPOSED CONSTRUCTION SHOWN IN RED
EXISTING ROAD SHOWN IN YELLOW

(Mr. K. KUPPUSAMY)
APPLICANT


Er. S.SRINIVASAN, B.Tech., Pro.in Cadd.,
Govt. Approved Licensed Building Surveyor,
Engineer Grade - III
(Ammor Town Panchayat)
No: 32/1, Bajanan Kovil Street,
Ammoor, Walaja Tk, Ranipet Dist. - 632 501
Cell: +91, 98944 37144

ENGINEER