



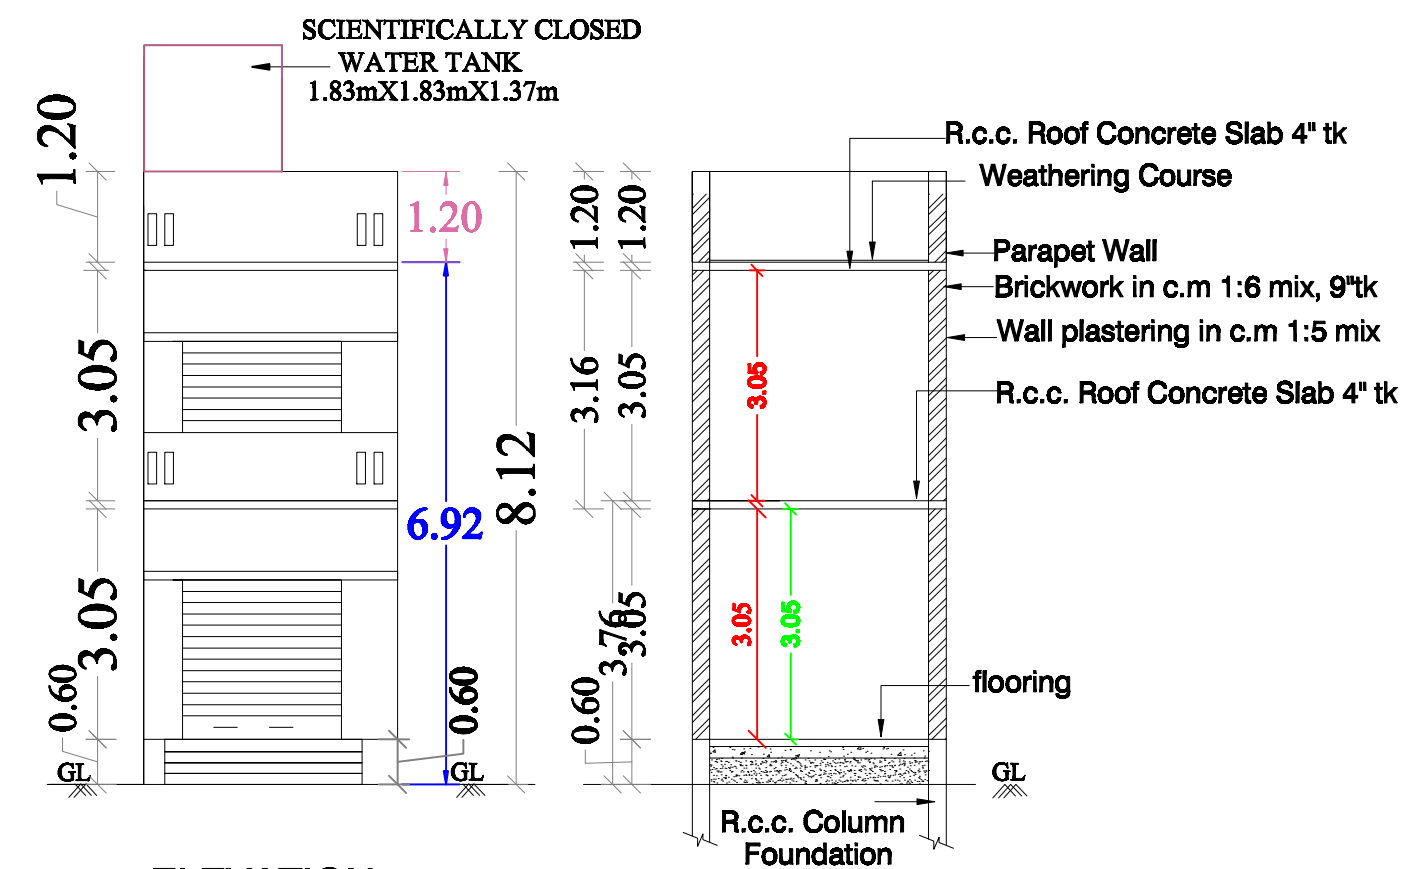

ELEVATION

SECTION AA
(SCALE: 1CM: 1M)

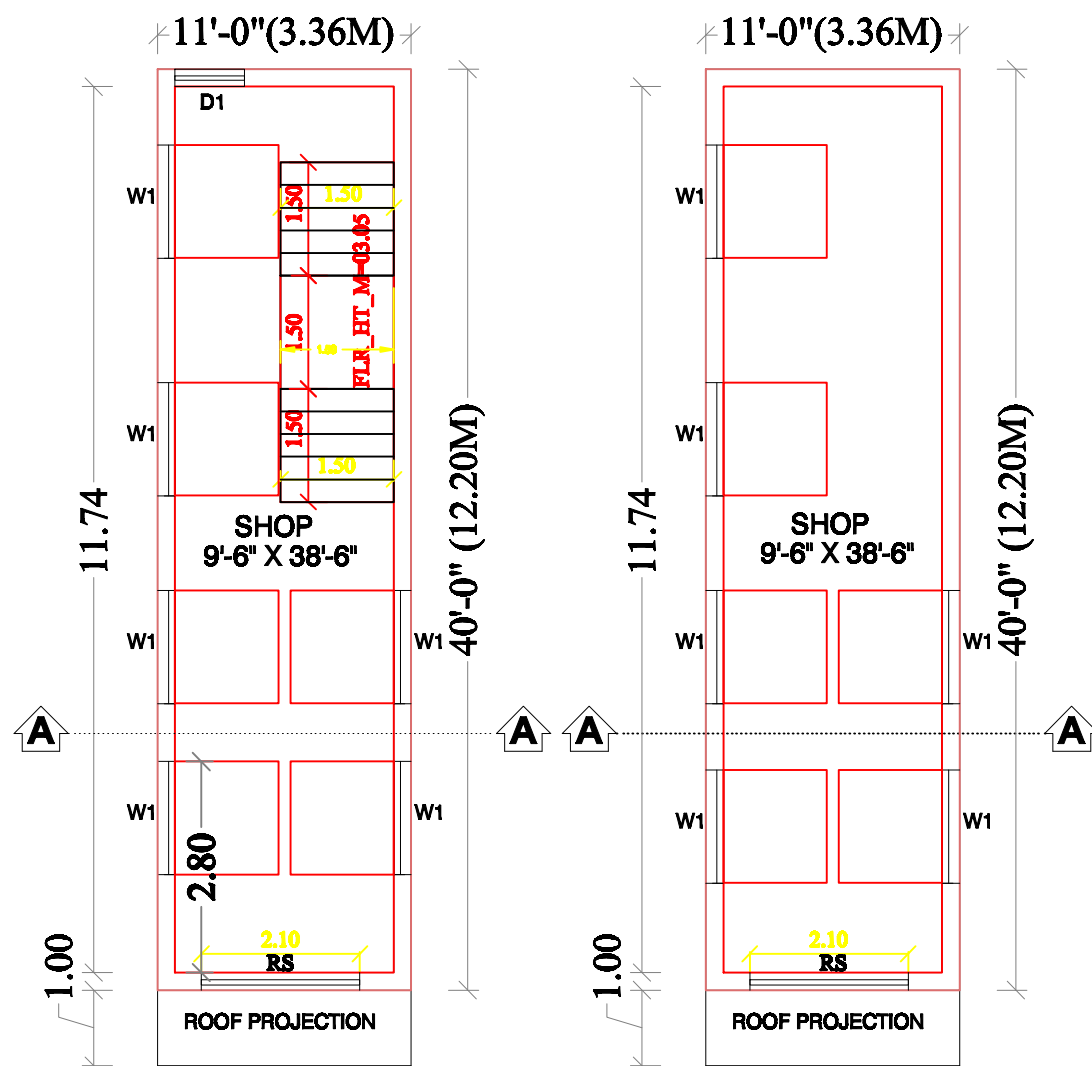


AN

FIRST FLOOR PLAN



PUTTA MASON LAND

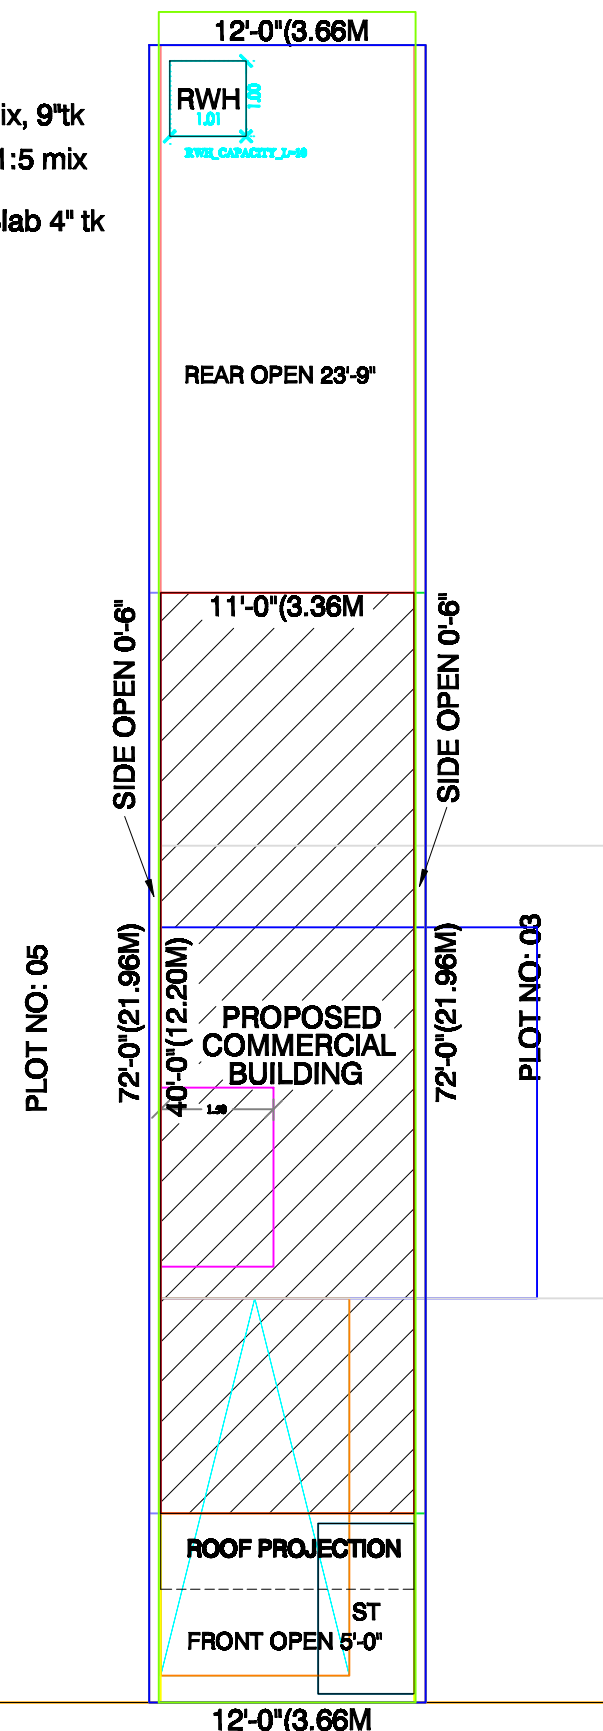


SITE PLAN
(SCALE: 1CM : 1M)

COLOUR INDEX:


BOUNDARY SHOWN IN GREEN
PROPOSED CONSTRUCTION SHOWN RED
EXISTING ROAD SHOWN IN YELLOW

LOCATION PLAN


NOT TO SCALE

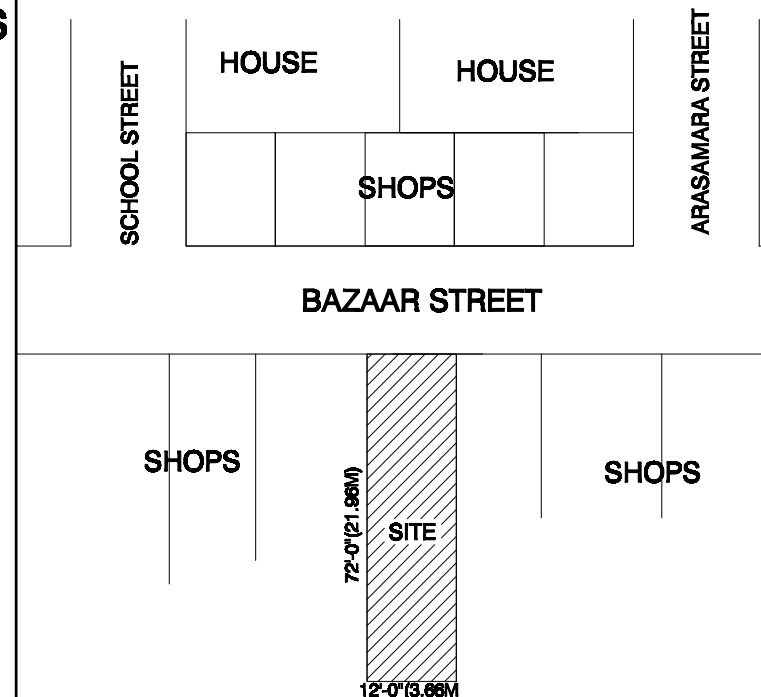


NOT TO SCALE

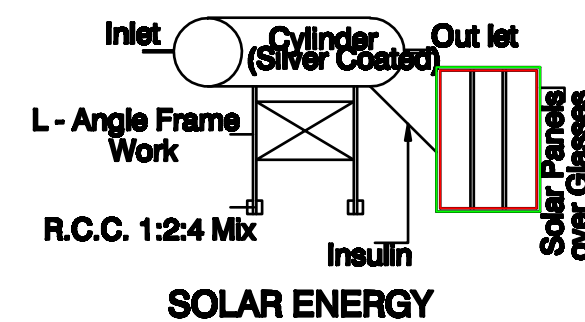

SOLAR ENERGY

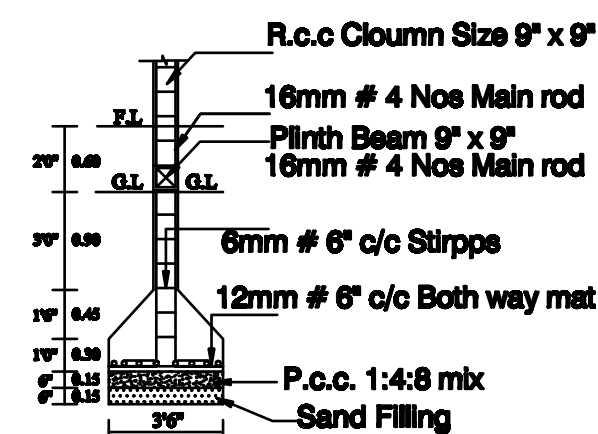


COLUMN DETAIL

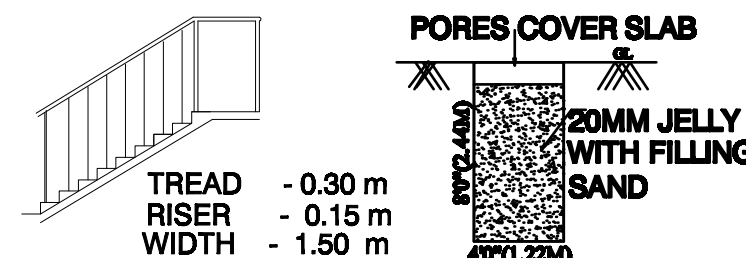


STAIRCASE
DETAILS

RAIN WATER
HARVESTING UNIT

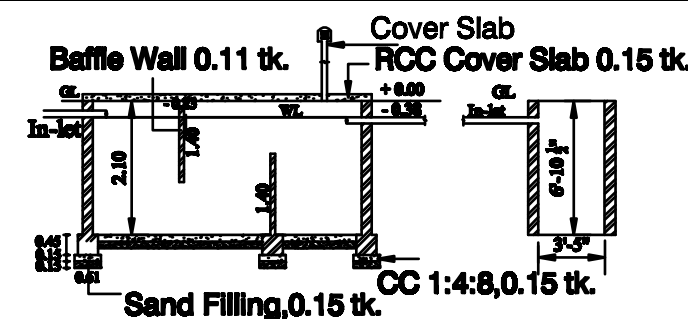

SECTION ON SEPTIC TANK

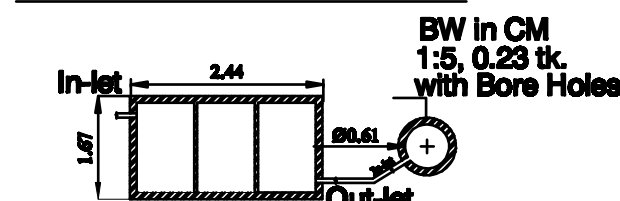

PLAN - SEPTIC TANK &
SOAK PIT

OFFICE USE

JOINERY DETAILS:

	DESCRIPTION	FEET	METER
RS	ROLLING SHUTTER	4'-0" X 7'-0"	1.22 X 2.10
D1	INNER DOOR	3'-3" X 7'-0"	1.00 X 2.10
D2	TOILET DOOR	2'-6" X 7'-0"	0.76 X 2.10
W1	WINDOW	4'-6" X 4'-6"	1.37 X 1.37
W2	WINDOW	3'-6" X 4'-6"	1.06 X 1.37
V	VENTILATER	3'-6" X 2'-6"	0.91 X 0.76

AREA DETAILS:

DESCRIPTION OF THE WORK	Sq. ft.	Sq. M.
TOTAL AREA OF THE SITE	864.00	80.29
PROPOSED GROUND FLOOR AREA	441.00	40.99
PROPOSED FIRST FLOOR AREA	441.00	40.99
TOTAL OPEN AREA	423.00	39.30
TOTAL FSI AREA: 882.00 sq ft (or) 81.98 m		

PLAN SHOWING THE PROPOSED CONSTRUCTION OF A
COMMERCIAL BUILDING IN GROUND FLOOR AND FIRST
FLOOR AT SURVEY NO: 699, NEW SURVEY NO: 699/1A,
BAZAAR STREET, AMMOOR TOWN PANCHAYAT, WALAJA
TALUK, RANIPET DISTRICT.

Owner: Mrs. M. NANADA KUMARI

Mrs. M. NANADA KUMARI
APPLICANT

Er. S.SRINIVASAN, B.Tech., Pro.in Cadd.,
Govt. Approved Licensed Building Surveyor,
Engineer Grade - III
(Ammoor Town Panchayat)
No: 32/1, Bajana Kovil Street,
Ammoor, Walaja Tk, Ranipet Dist. - 632 501
Cell: +91, 98944 37144

ENGINEER