




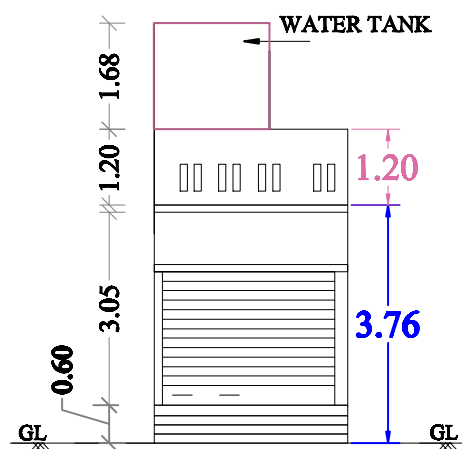

ELEVATION

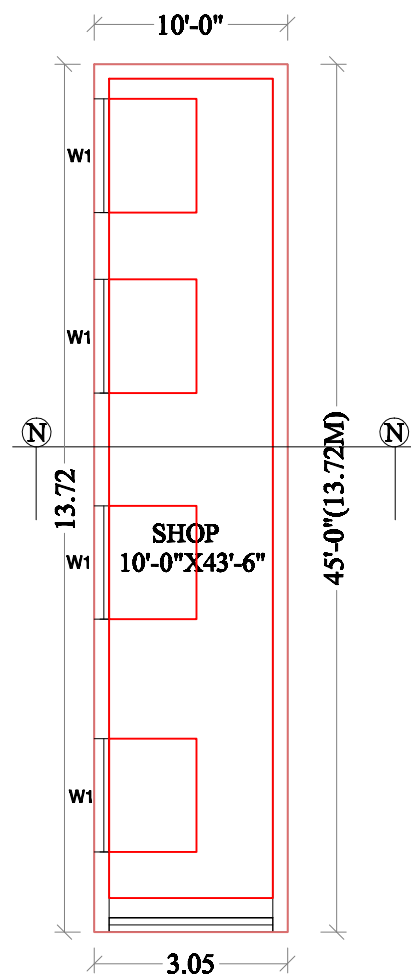


GROUND FLOOR PLAN

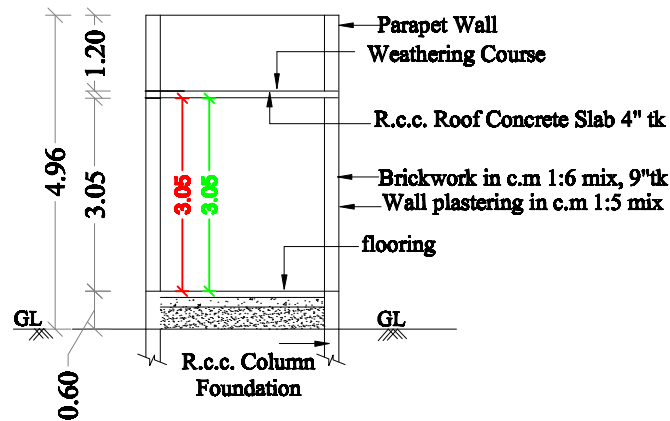

SECTION NN

(SCALE: 1CM : 1M)

LOCATION PLAN

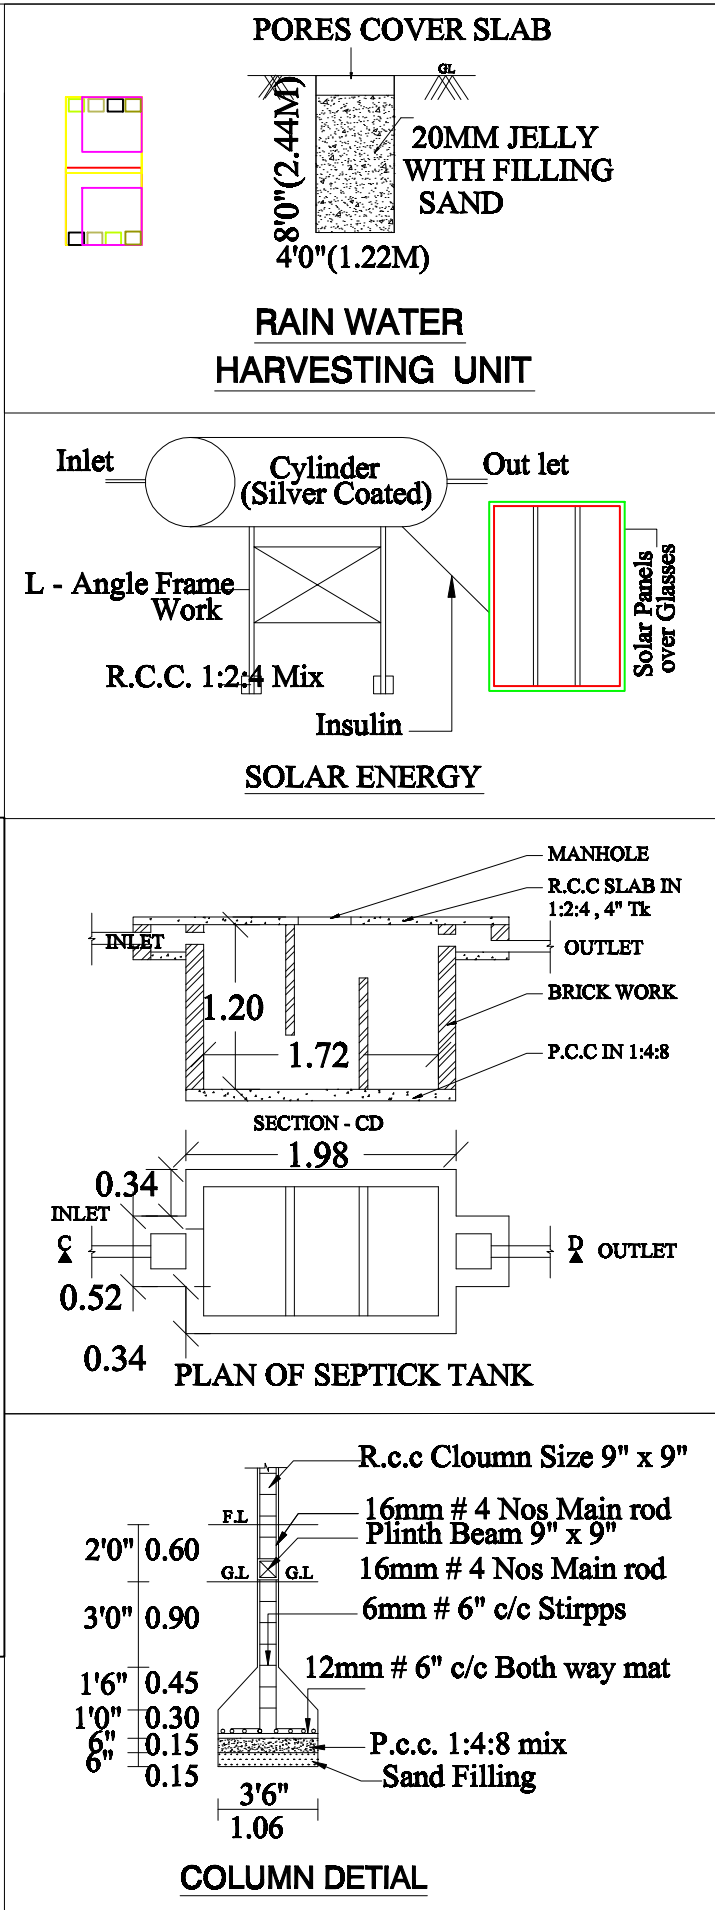

JOINERY DETAILS:


DESCRIPTION		FEET	METER
RS	ROLLING SHUTTER	8'-0" X 7'-0"	1.44 X 2.10
D1	INNER DOOR	3'-3" X 7'-0"	1.00 X 2.10
D2	TOILET DOOR	2'-6" X 7'-0"	0.76 X 2.10
W1	WINDOW	5'-6" X 4'-6"	1.67 X 1.37
W2	WINDOW	3'-6" X 4'-6"	1.06 X 1.37
V	VENTILATER	3'-6" X 2'-6"	0.91 X 0.76

AREA DETAILS:

DESCRIPTION OF THE WORK	Sq. ft.	Sq. M.
TOTAL AREA OF THE SITE	1449.00	134.66
PROPOSED GROUND FLOOR AREA	450.30	41.85
OPEN SPACE AREA	998.70	92.82
TOTAL FSI AREA: 450.30 Sq Ft (OR) 41.85 Sq M		

PLAN SHOWING THE PROPOSED CONSTRUCTION OF
A COMMERCIAL BUILDING IN GROUND FLOOR AT OLD
SURVEY NO: 760/1, PATTa NO: 303, NEW SURVEY
NO:1340/13A, MEL STREET, TAKKOLAM TOWN
PANCHAYAT, ARAKKONAM TALUK, RANIPET DISTRICT.

Owner: MR. P. KAMALRAJ. S/O Mr. PANNEER SELVAM.

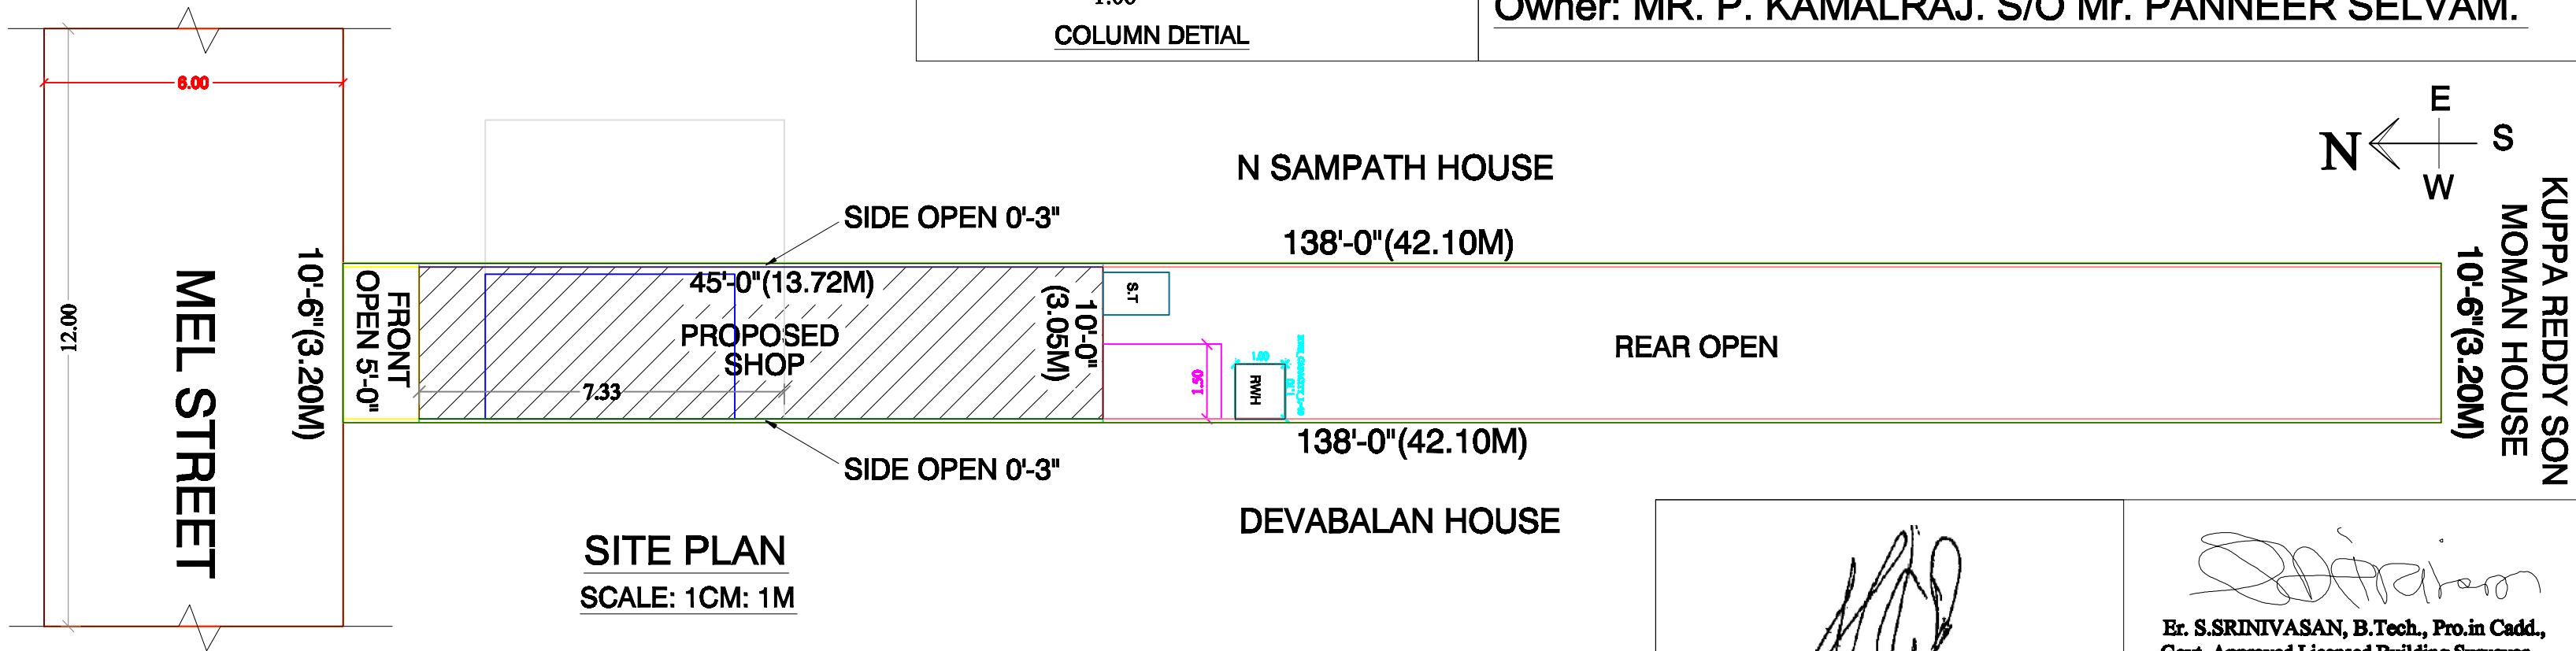

SITE PLAN

SCALE: 1CM: 1M

[Signature]

APPLICANT

[Signature]
Er. S.SRINIVASAN, B.Tech., Pro.in Cadd.,
Govt. Approved Licensed Building Surveyor,
Engineer Grade - III
(Amoor Town Panchayat)
No: 32/1, Bejanai Kovil Street,
Amoor, Walsja Tk, Ranipet Dist. - 632 501
Cell: +91, 98944 37144

ENGINEER