
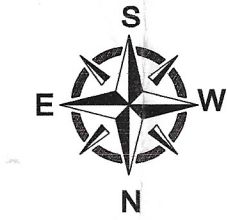
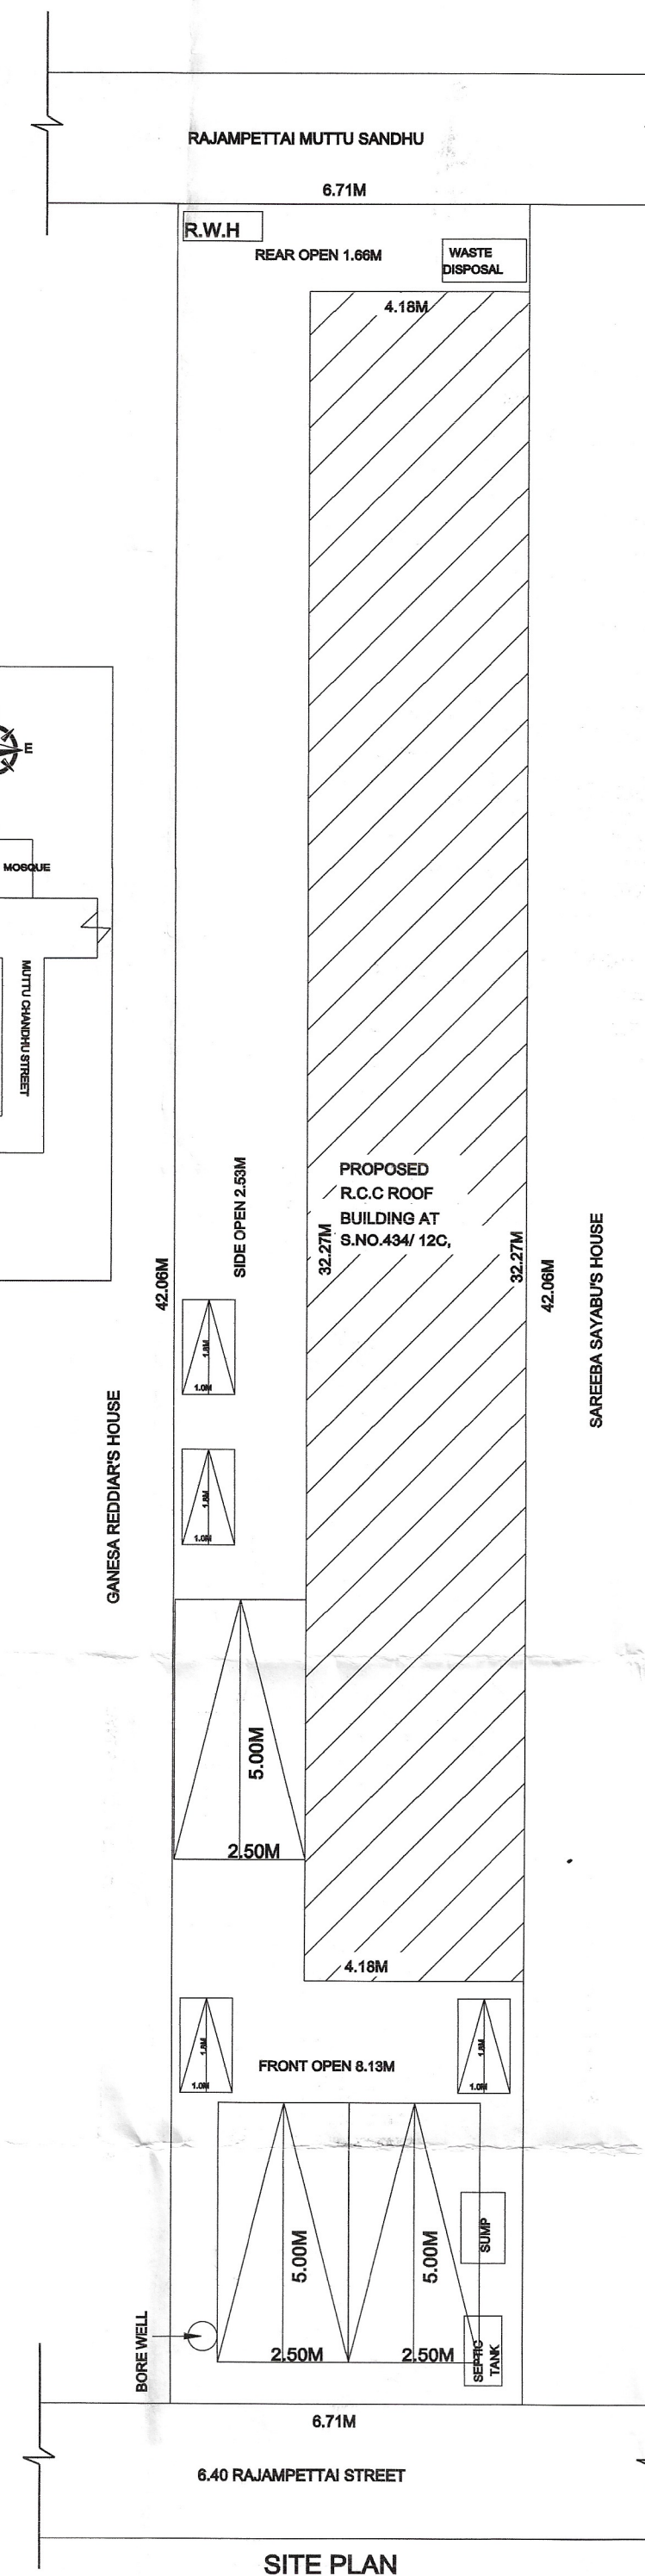
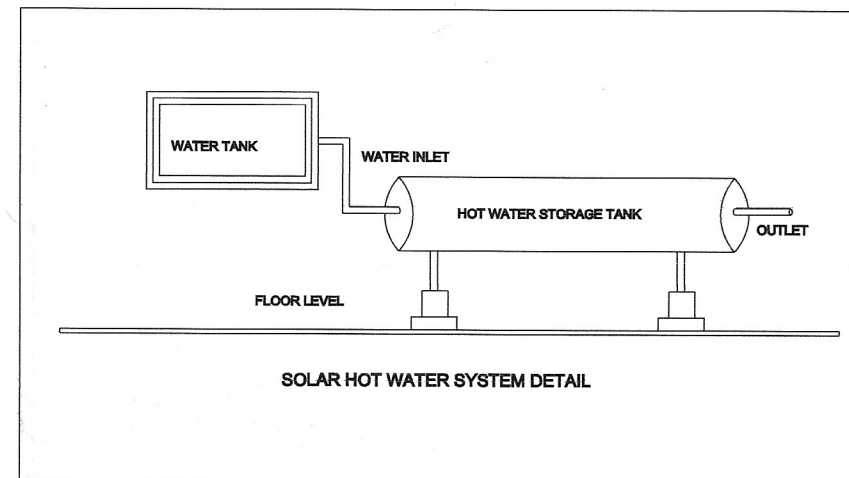


PLAN SHOWING THE PROPOSED CONSTRUCTION OF R.C.C ROOF SLAB OF GROUND AND FIRST FLOOR ROYAL NURSERY KIDS SCHOOL BUILDING AT PATTI NO.6, S.F.NO.434/12C, RAJAMPET STREET,TAKKOLAM TOWN PANCHAYATH, ARAKKONAM TALUK AND RANIPET DISTRICT

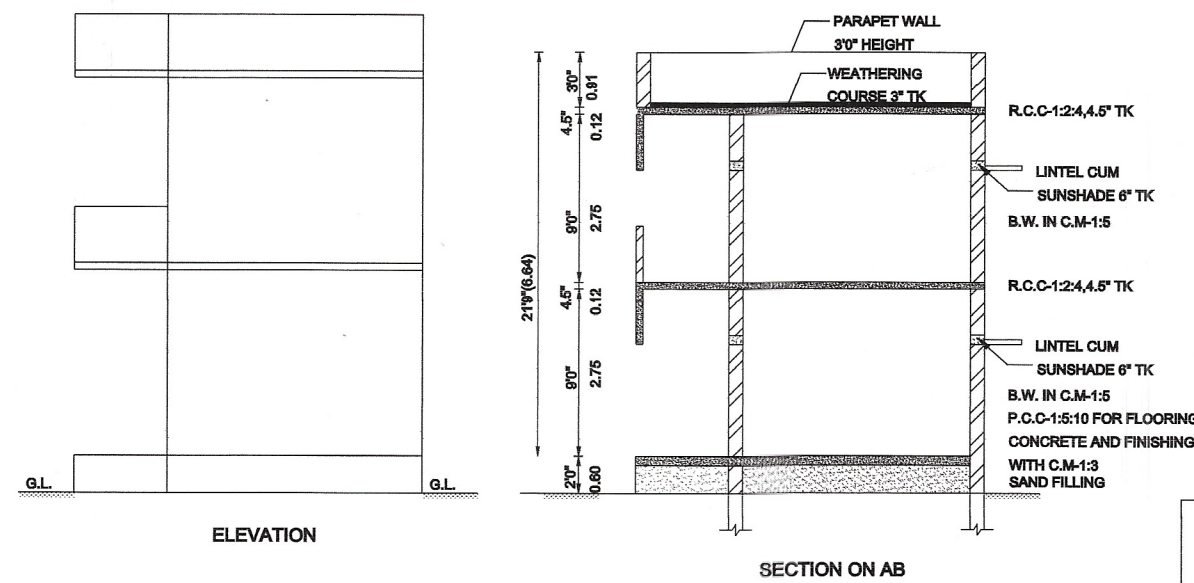

AREA PARTICULARS:		
AREA OF PLOT BOUNDARY (as per doc)	3036.00 SQ.FT.	282.05 SQ.M.
AREA OF PLOT BOUNDARY (as per patta)	3185.00 SQ.FT.	296.00 SQ.M.
AREA OF PLOT BOUNDARY (as per site)	3037.00 SQ.FT.	282.22 SQ.M.
FSI AREA:		
AREA OF PROPOSED R.C.C. ROOF BUILDING (G.F)	1451.00 SQ.FT.	134.89 SQ.M.
AREA OF PROPOSED R.C.C. ROOF BUILDING (F. F)	540.00 SQ.FT.	50.17 SQ.M.
TOTAL R.C.C ROOF AREA	1991.00 SQ.FT.	185.06 SQ.M.
AREA OF OPEN	1586.00 SQ.FT.	147.33 SQ.M.
F.S.I	0.66	
PLOT COVERAGE	72.89%	

COMPOUND WALL: $6.71 + 42.06 + 6.71 + 42.06 = 97.54$ RM

EXISTING BUILDING AREA = 62.00 SQ.M

JOINERY DETAILS:		
ROLLING SHUTTER	R.S.	1.83 X 2.13
DOOR	D	0.91 X 2.13
DOOR	D1	0.76 X 2.13
WINDOW	W	1.52 X 1.52
VENTILATOR	V	0.91 X 0.61

NOTE:

PLOT BOUNDARY

PROPOSED R.C.C ROOF BUILDING

ROAD

SCALE - 1:100

OWNER'S SIGN:

* A. R. Balnisk Beg

ENGINEER'S SIGN:

Er. J. JAGADEESAN, D.C.E.,
J.K. PLANNERS & BUILDERS,
Lisenced Building Surveyor,
Thakkolam Town Panchayath and
DTCR Regd. Grade - III, Estimation,
Valuation and Drawing
No:1, Saptha Eshwarar Nagar,
Anandapuram Road, Thakkolam,
Arakonam Taluk, Ranipet Dist



GROUND FLOOR PLAN

FIRST FLOOR PLAN

SITE PLAN