
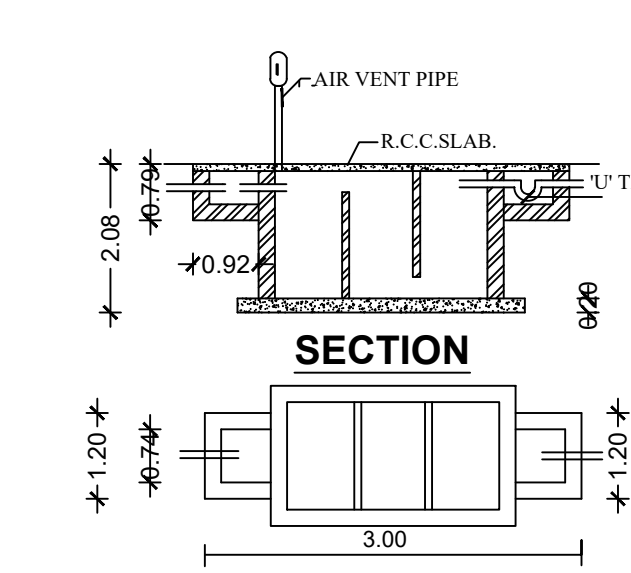
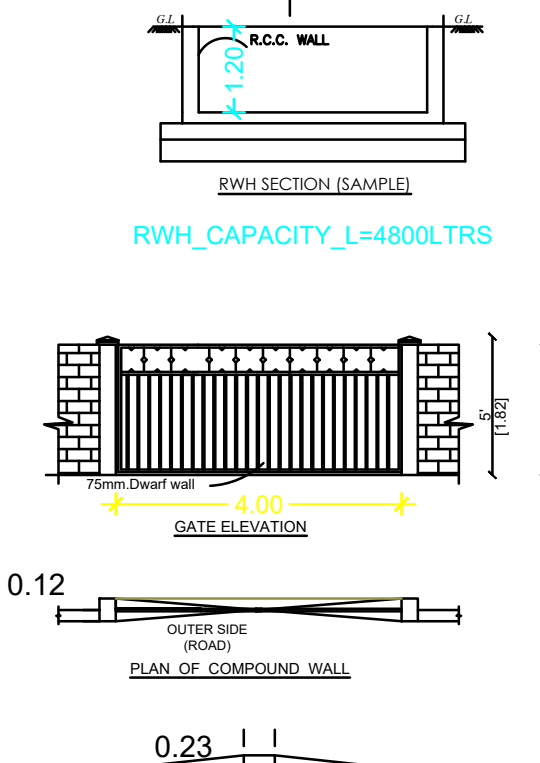
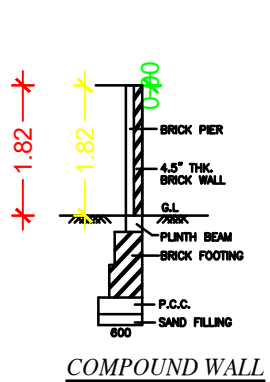
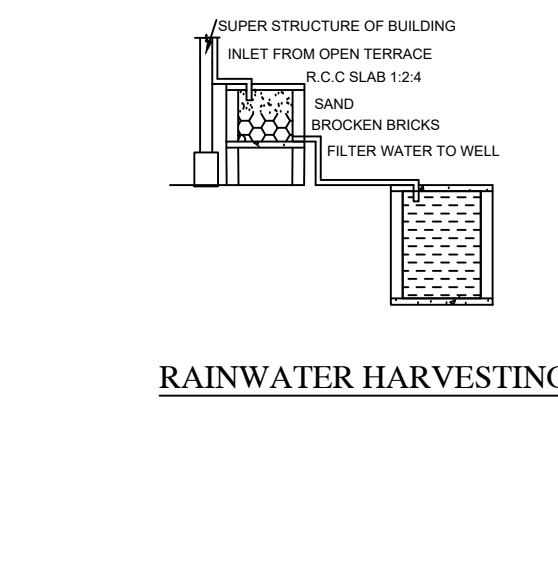
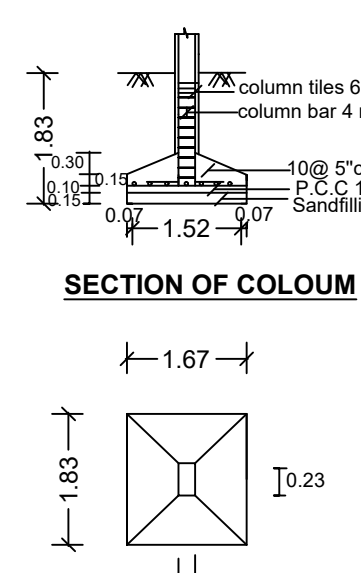
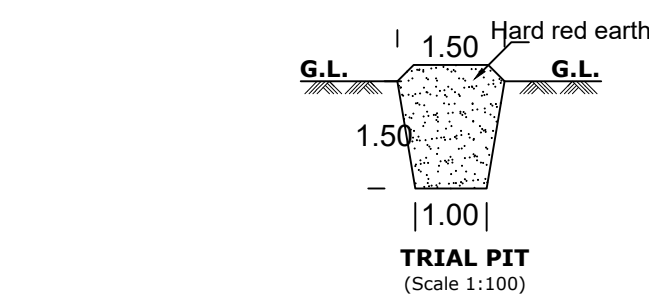
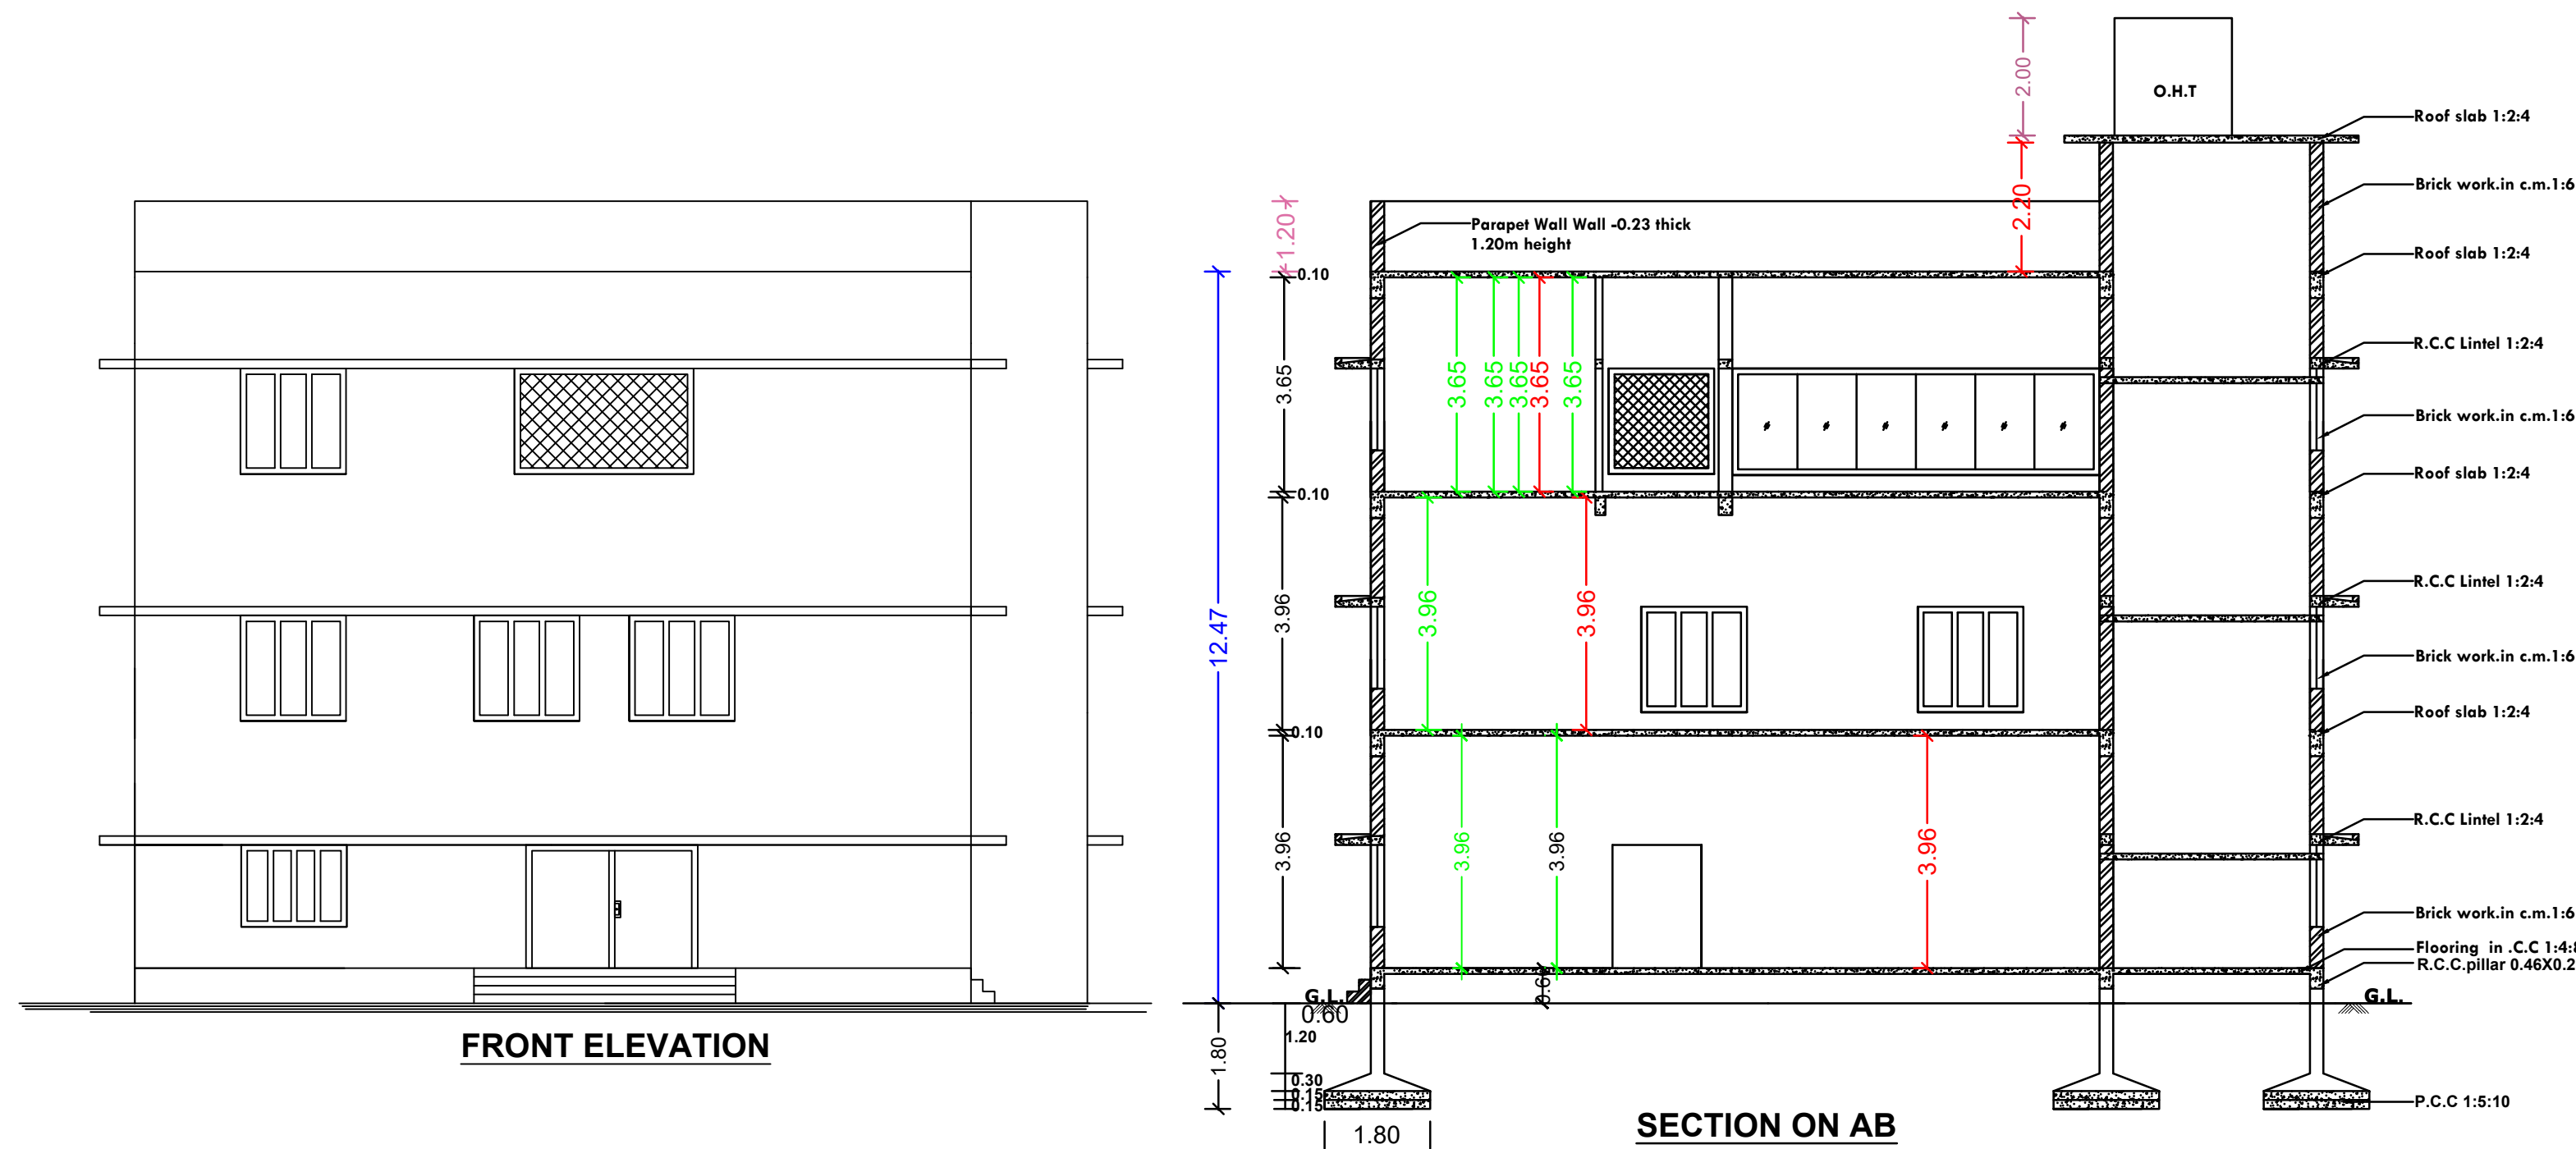
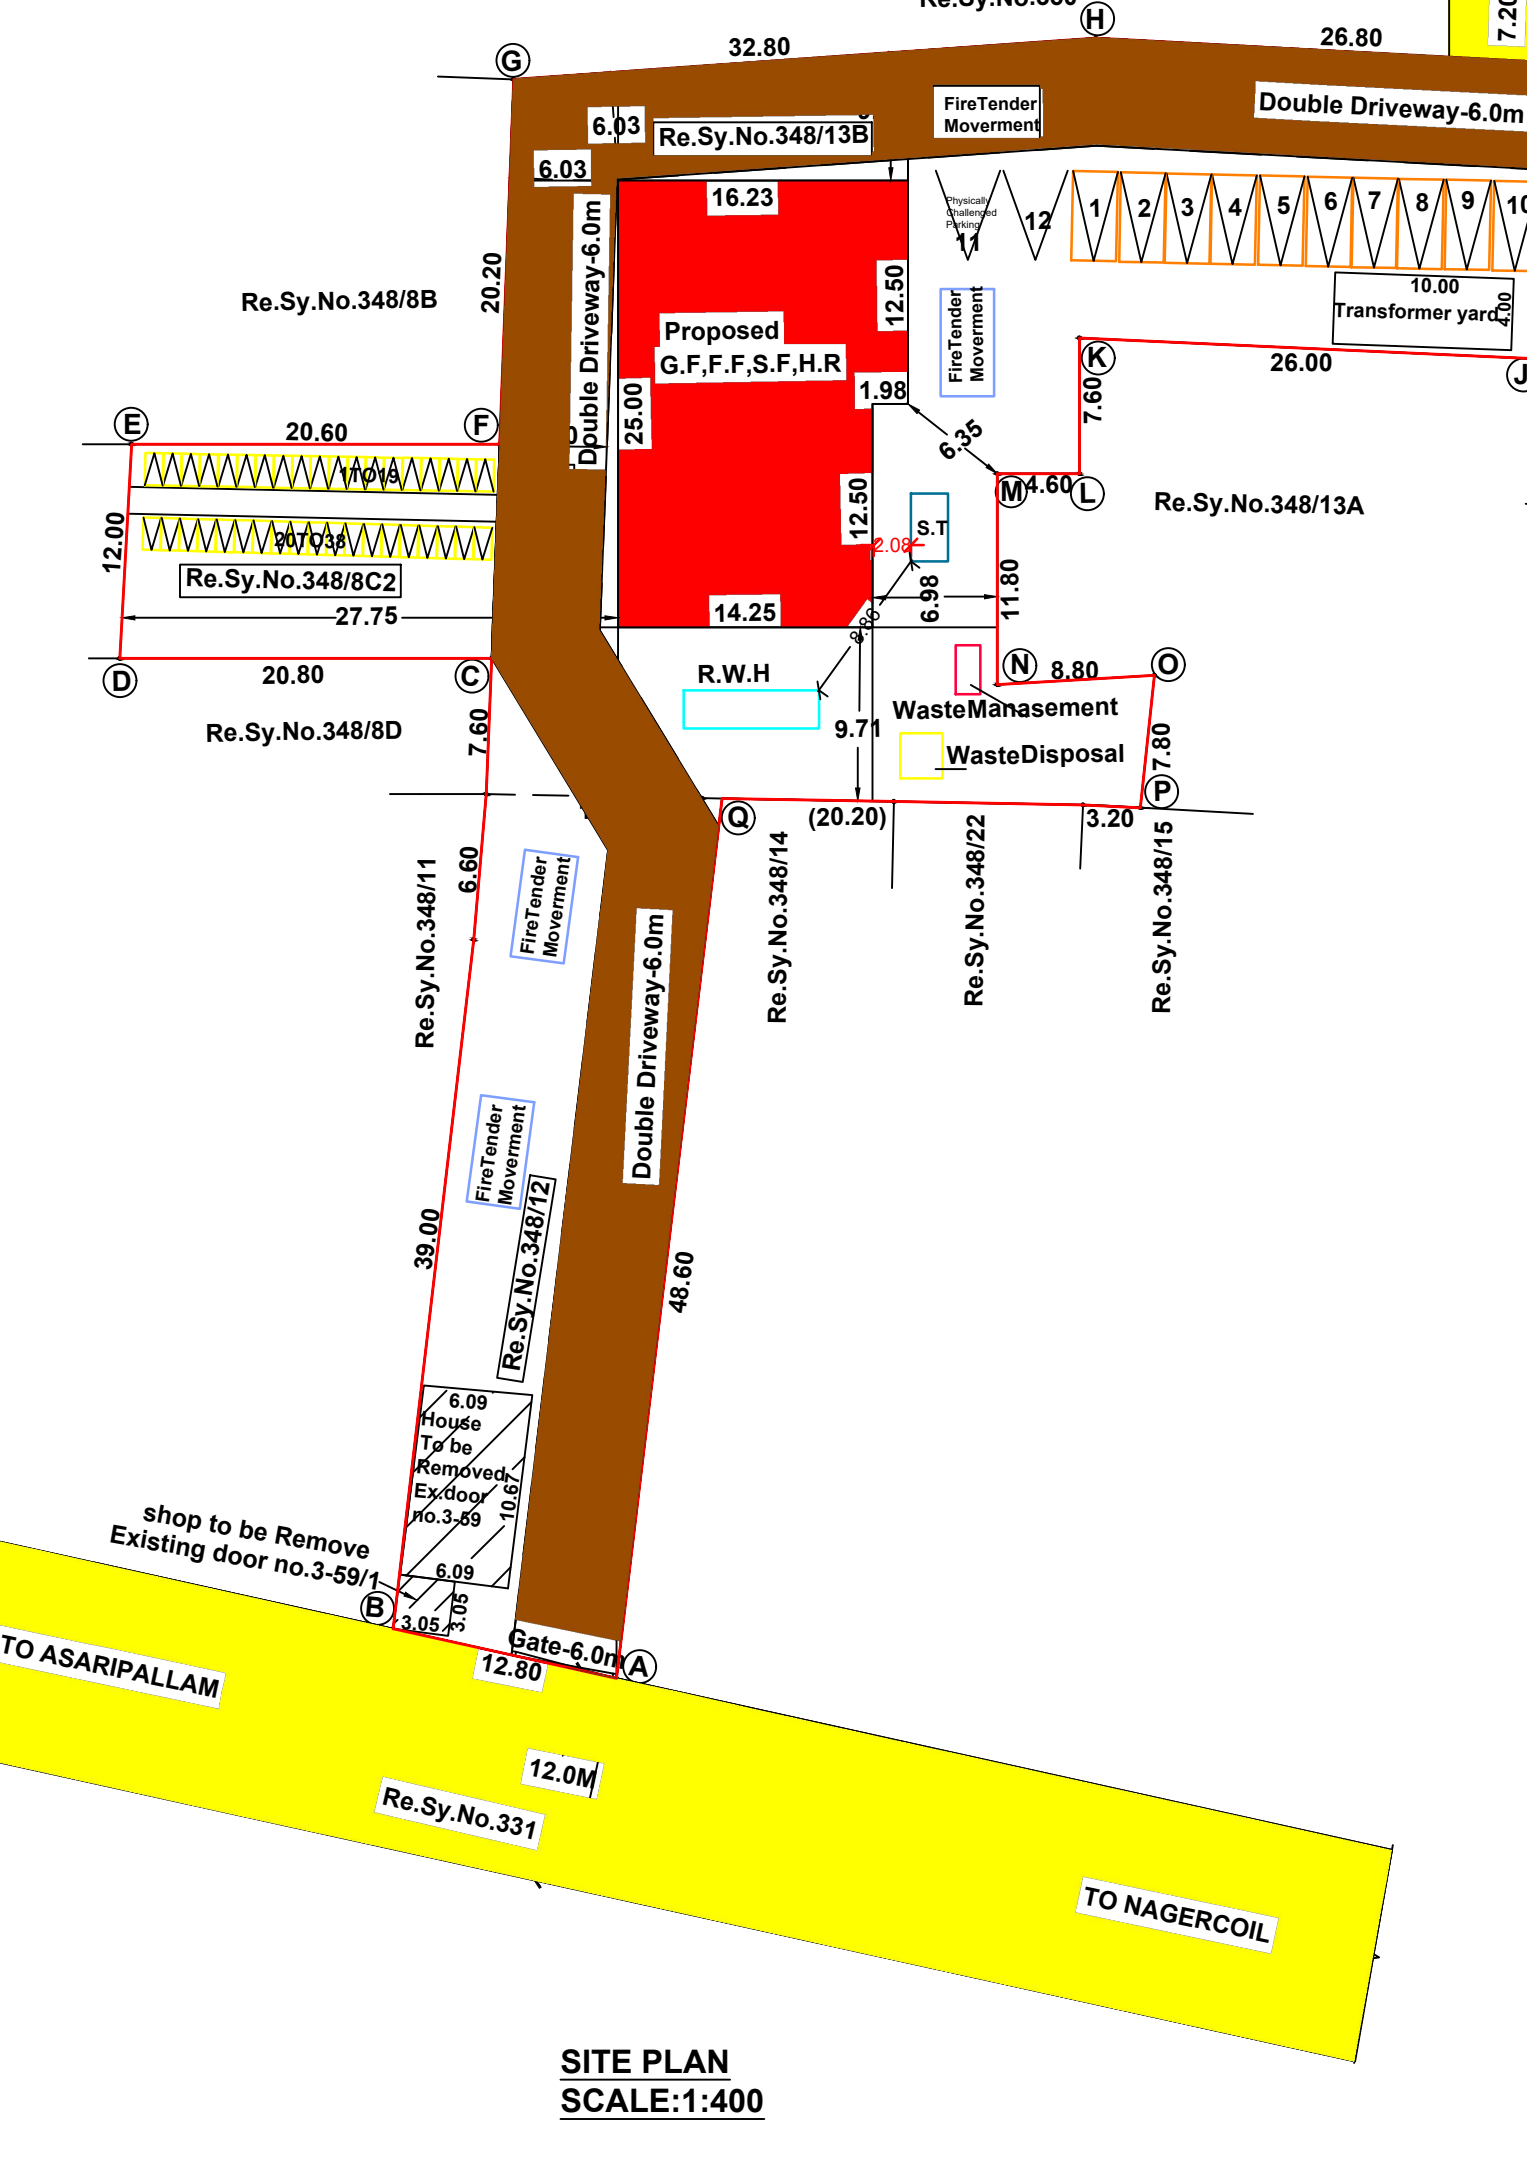
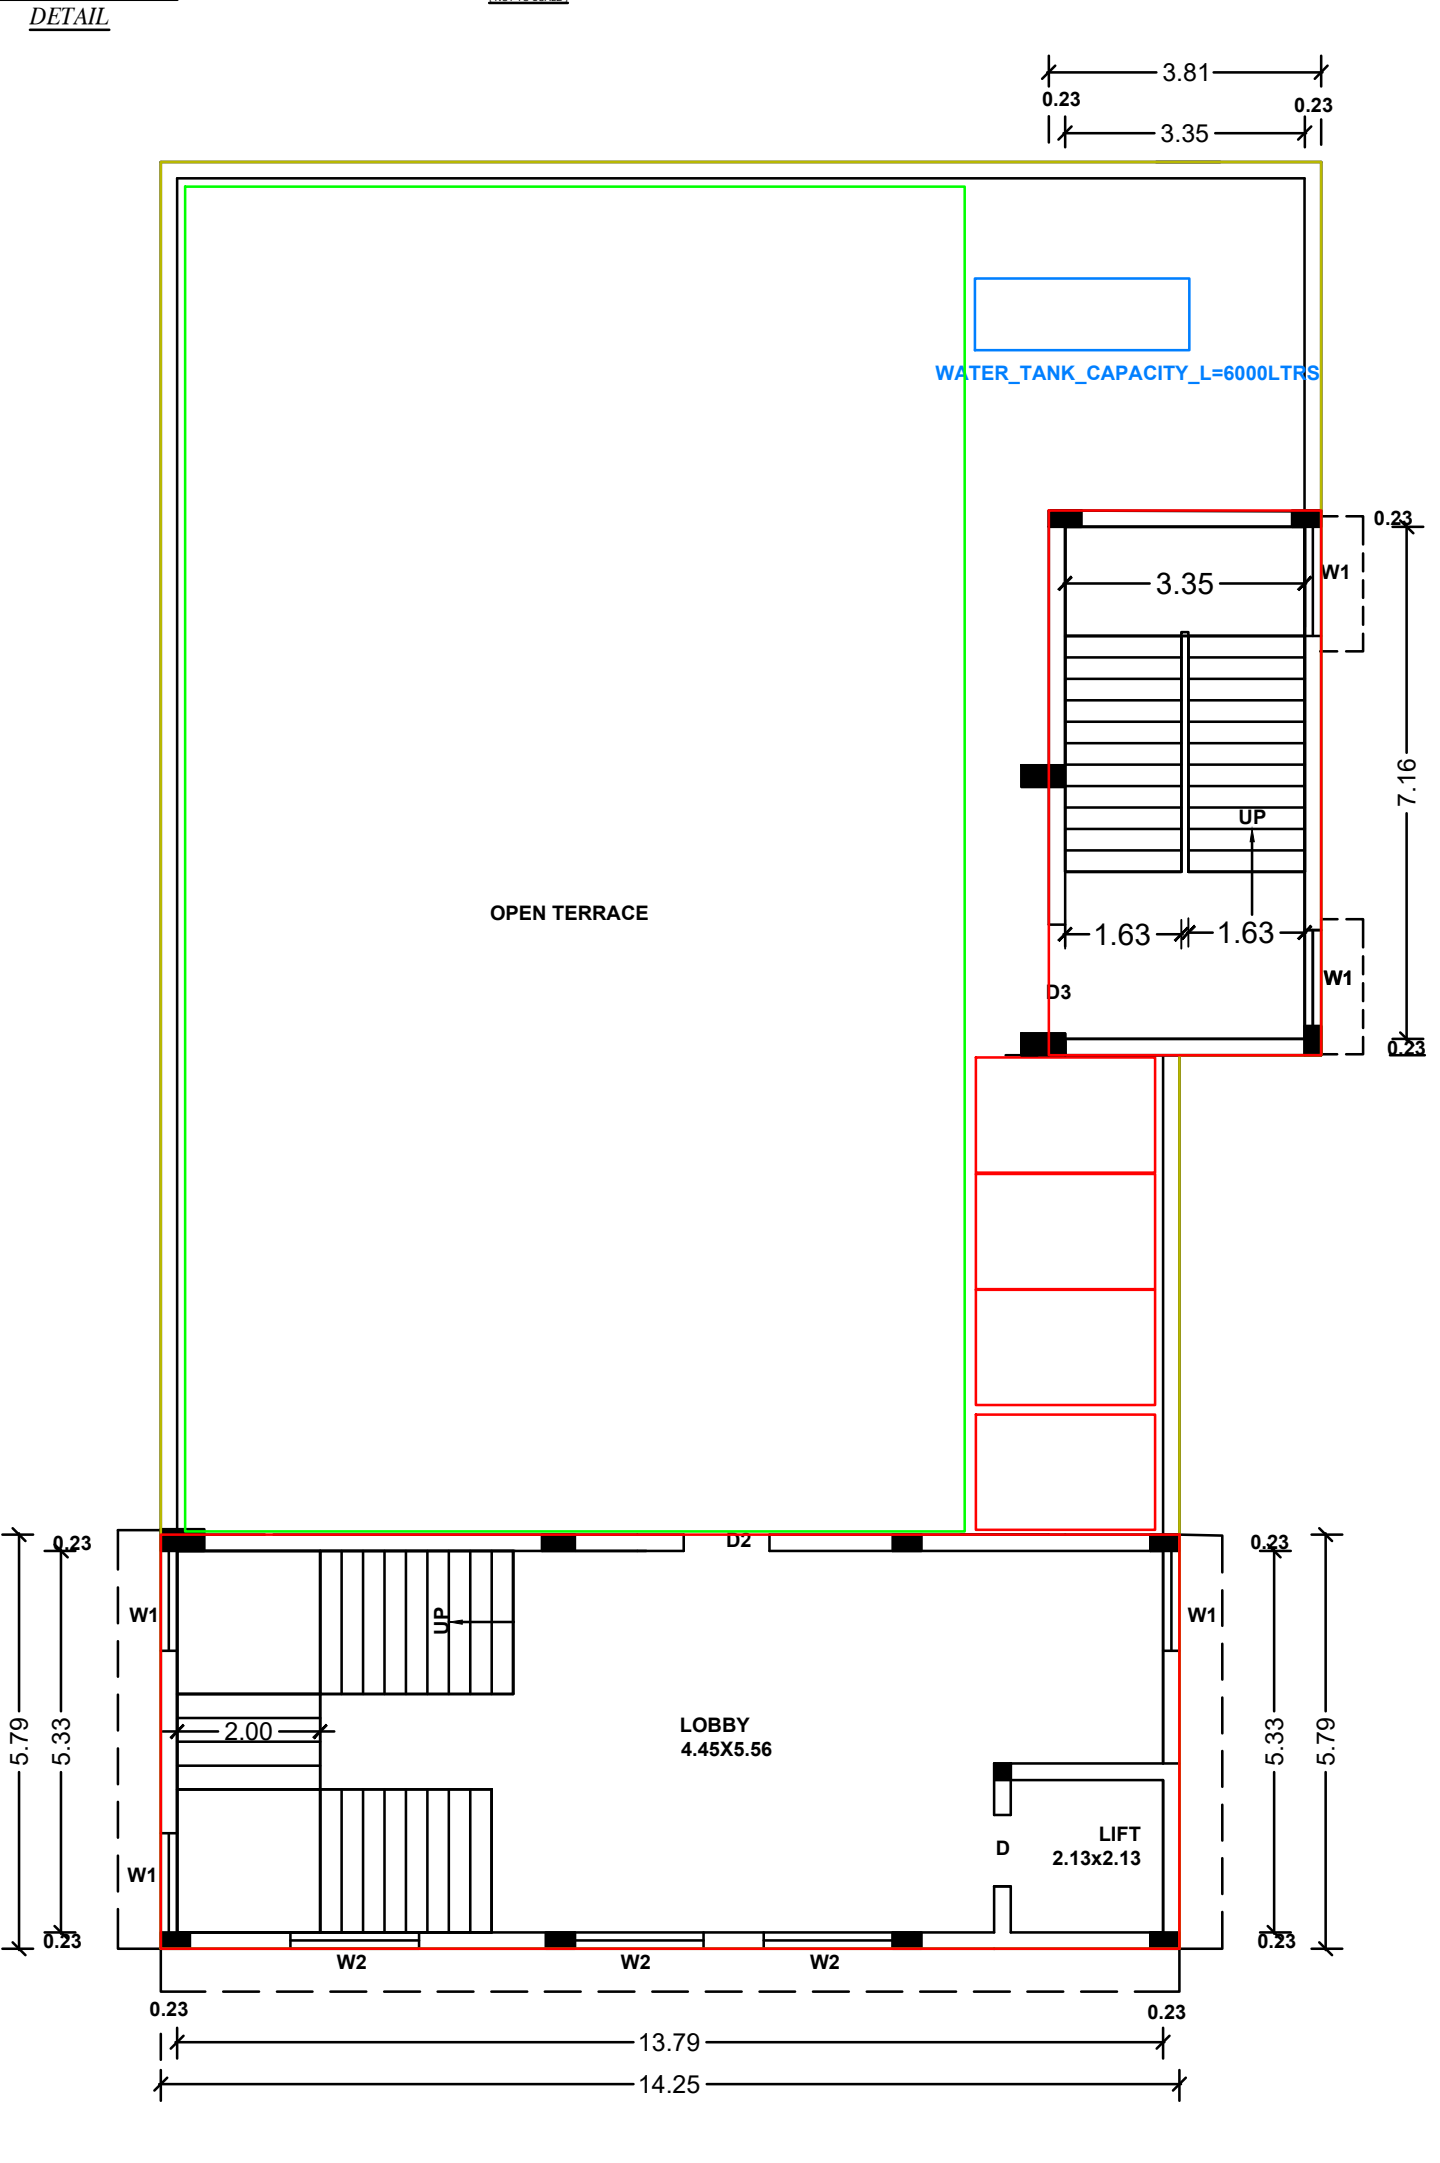
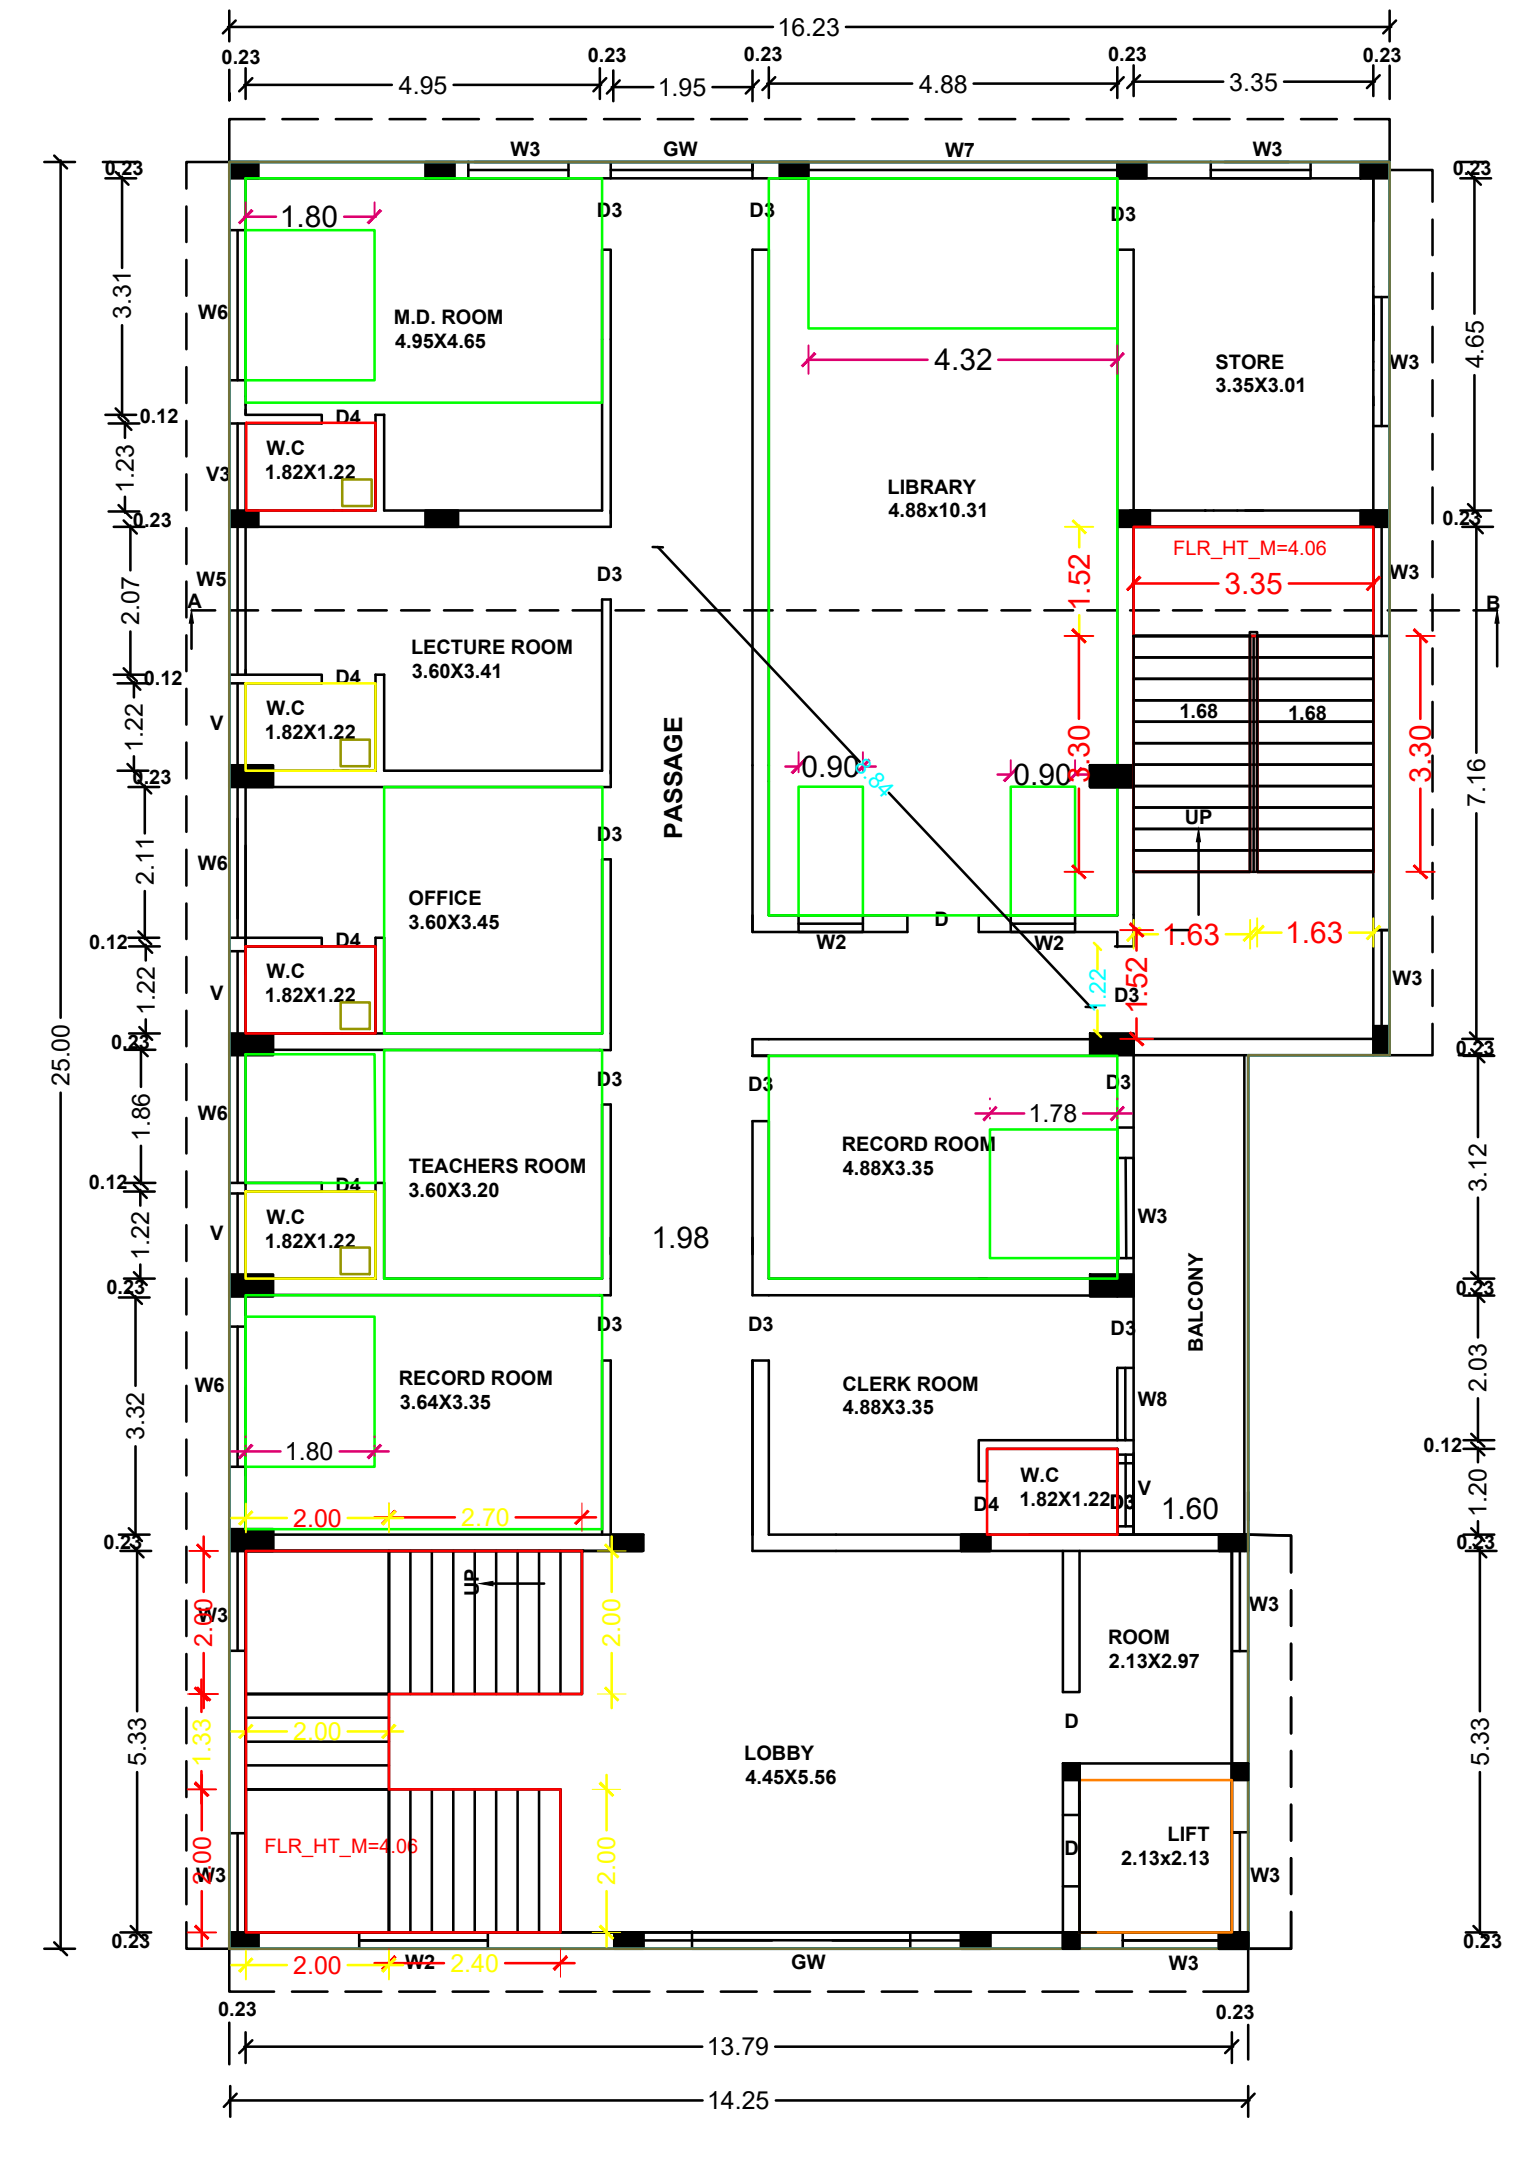
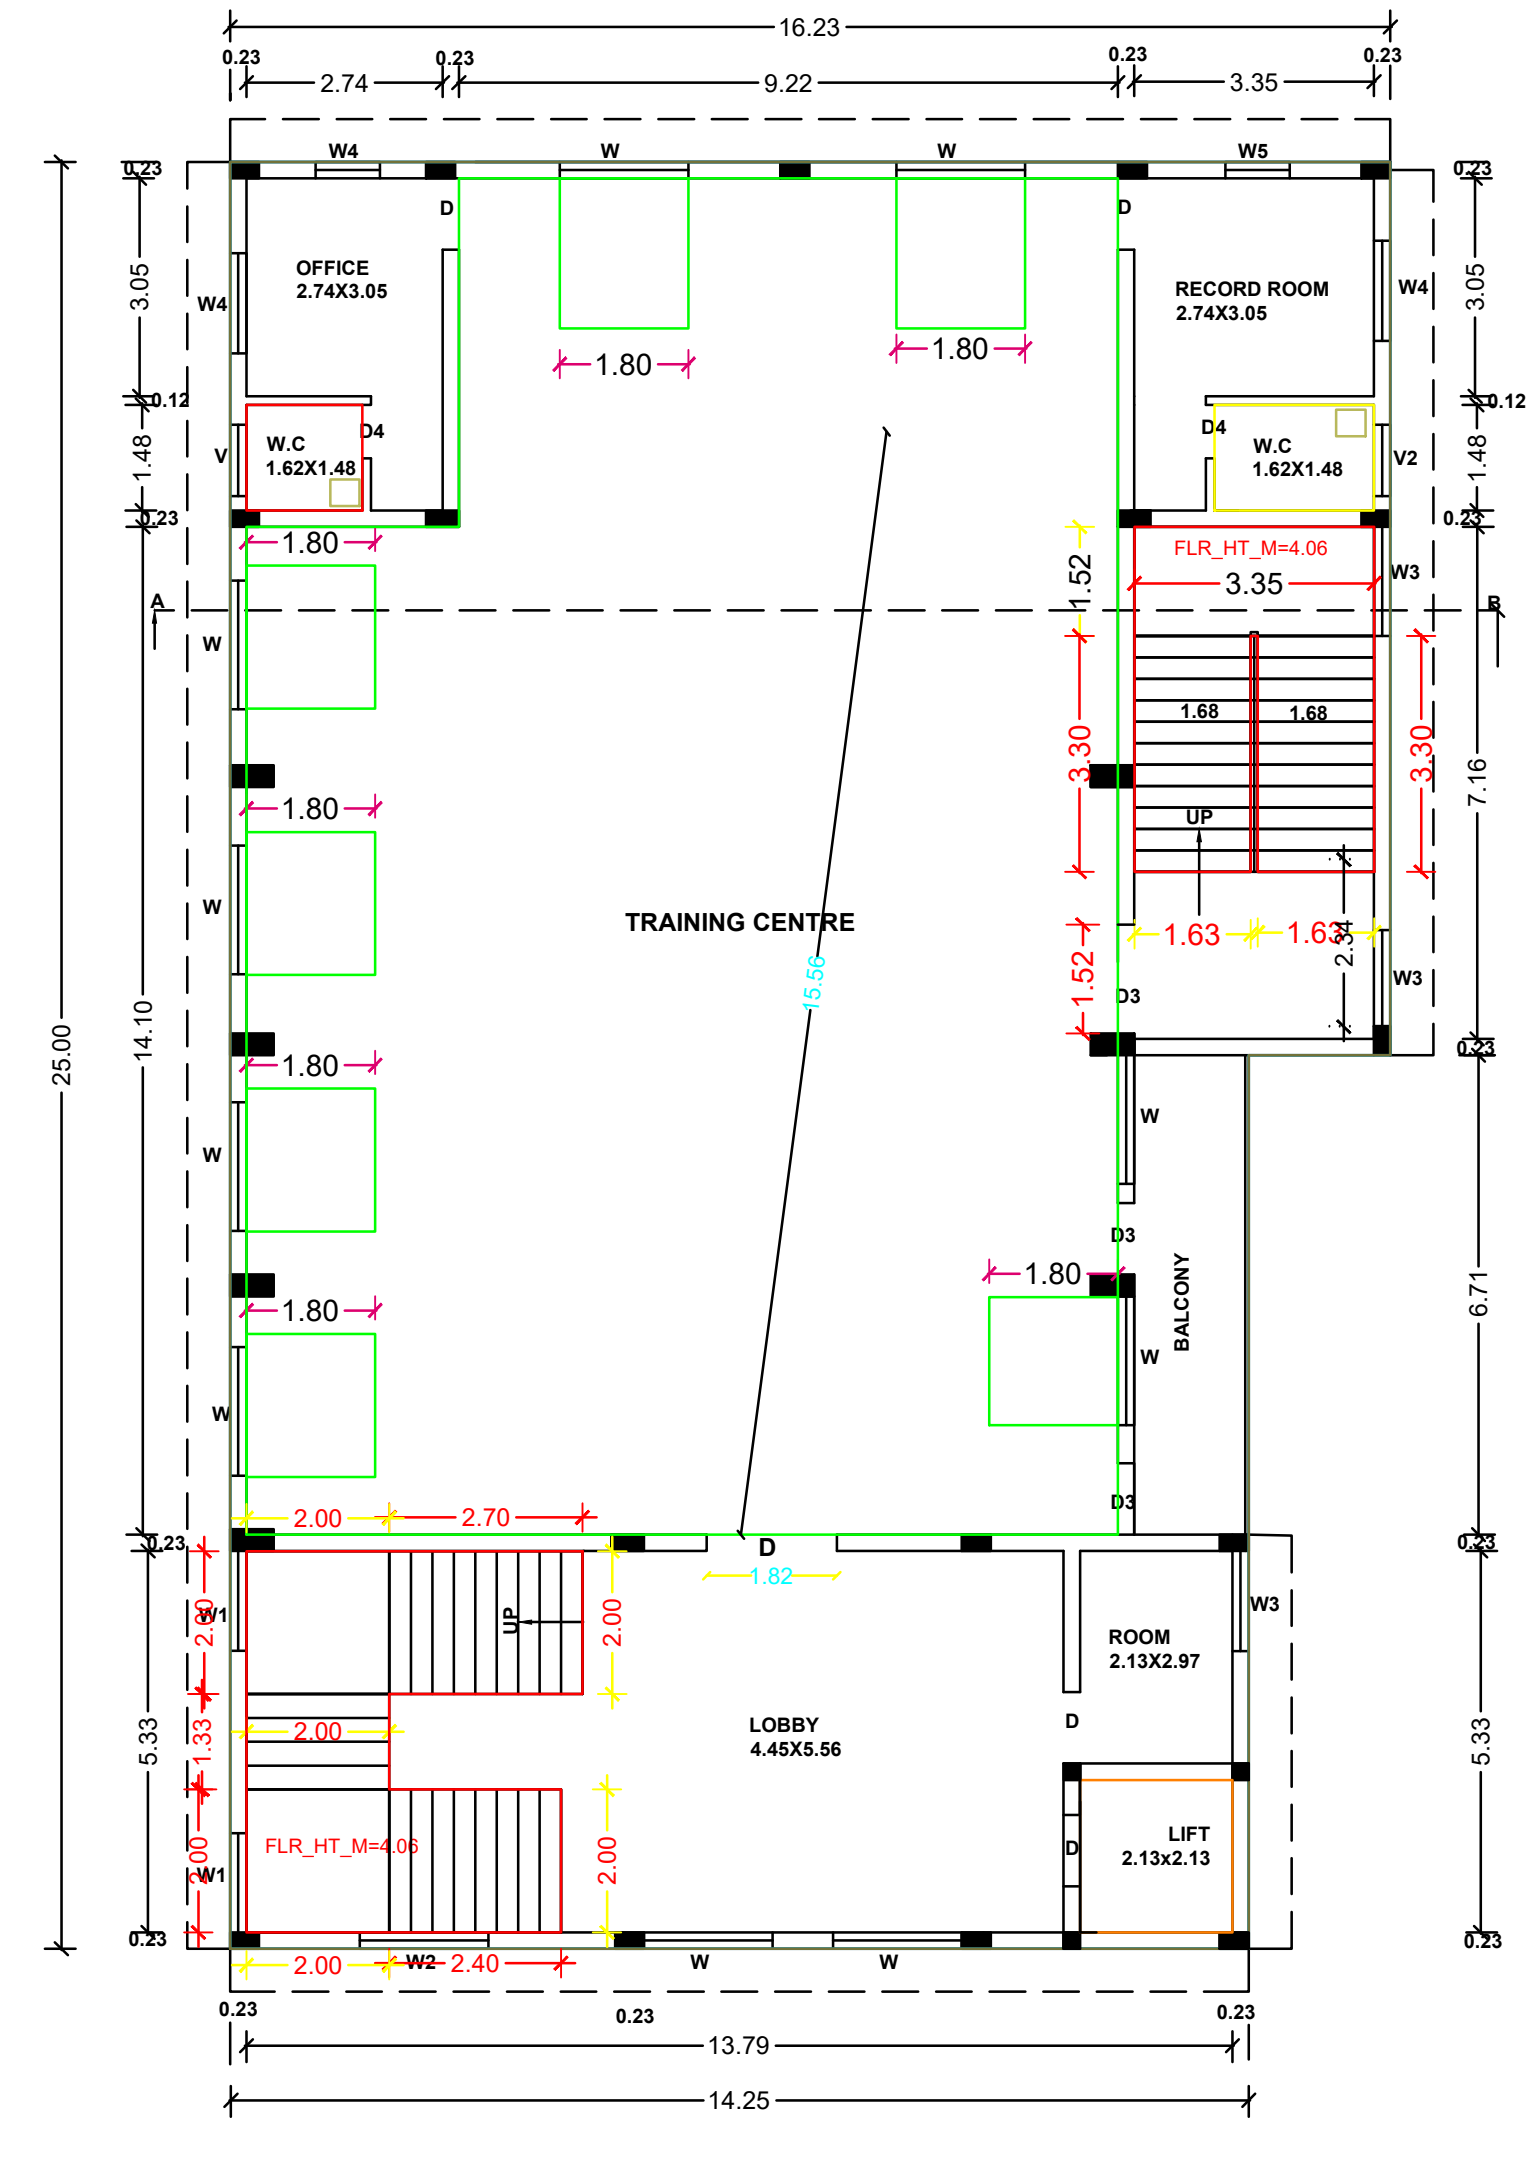


PLAN SHOWING THE PROPOSED RECONSTRUCTION OF
"COMMUNITY WELFARE CENTRE AND VOCATIONAL TRAINING INSTITUTE"
BUILDING, AFTER DEMOLISHING THE EXISTING DOOR NO.3-59, 3-59/1, IN
Re.Sy.Nos.348/8C2, 348/12, 348/13B, OF NEENDAKARAI 'A' EAST VILLAGE,
AT ASARIPALLAM ROAD, PALLAVILAI, NAGERCOIL CITY MUNICIPAL
CORPORATION, AGASTHEESWARAM TALUK, KANNIYAKUMARI DISTRICT.
Name of Applicant :-PEACE TRUST,
President- Dr.RATNA RUBA ROBINSON

AREA OF DETAILS			
SITE AREA	FSI AREA	NON FSI AREA	TOTAL AREA
2691.92 sq.m	28975 sq.ft		
	in Sq.m	in Sq.m	in Sq.m
GROUND FLOOR	380.90	-	380.90
FIRST FLOOR AREA	380.90	-	380.90
SECOND FLOOR AREA	380.90	-	380.90
HEAD ROOM AREA	-	111.52	111.52
TOTAL FLOOR AREA	1142.70	111.52	1254.22
AREA OF VACANT			
FLOOR SPACE INDEX (F.S.I.)	PLOT COVERAGE RATIO		
1142.70=0.42<2.0	2691.92		

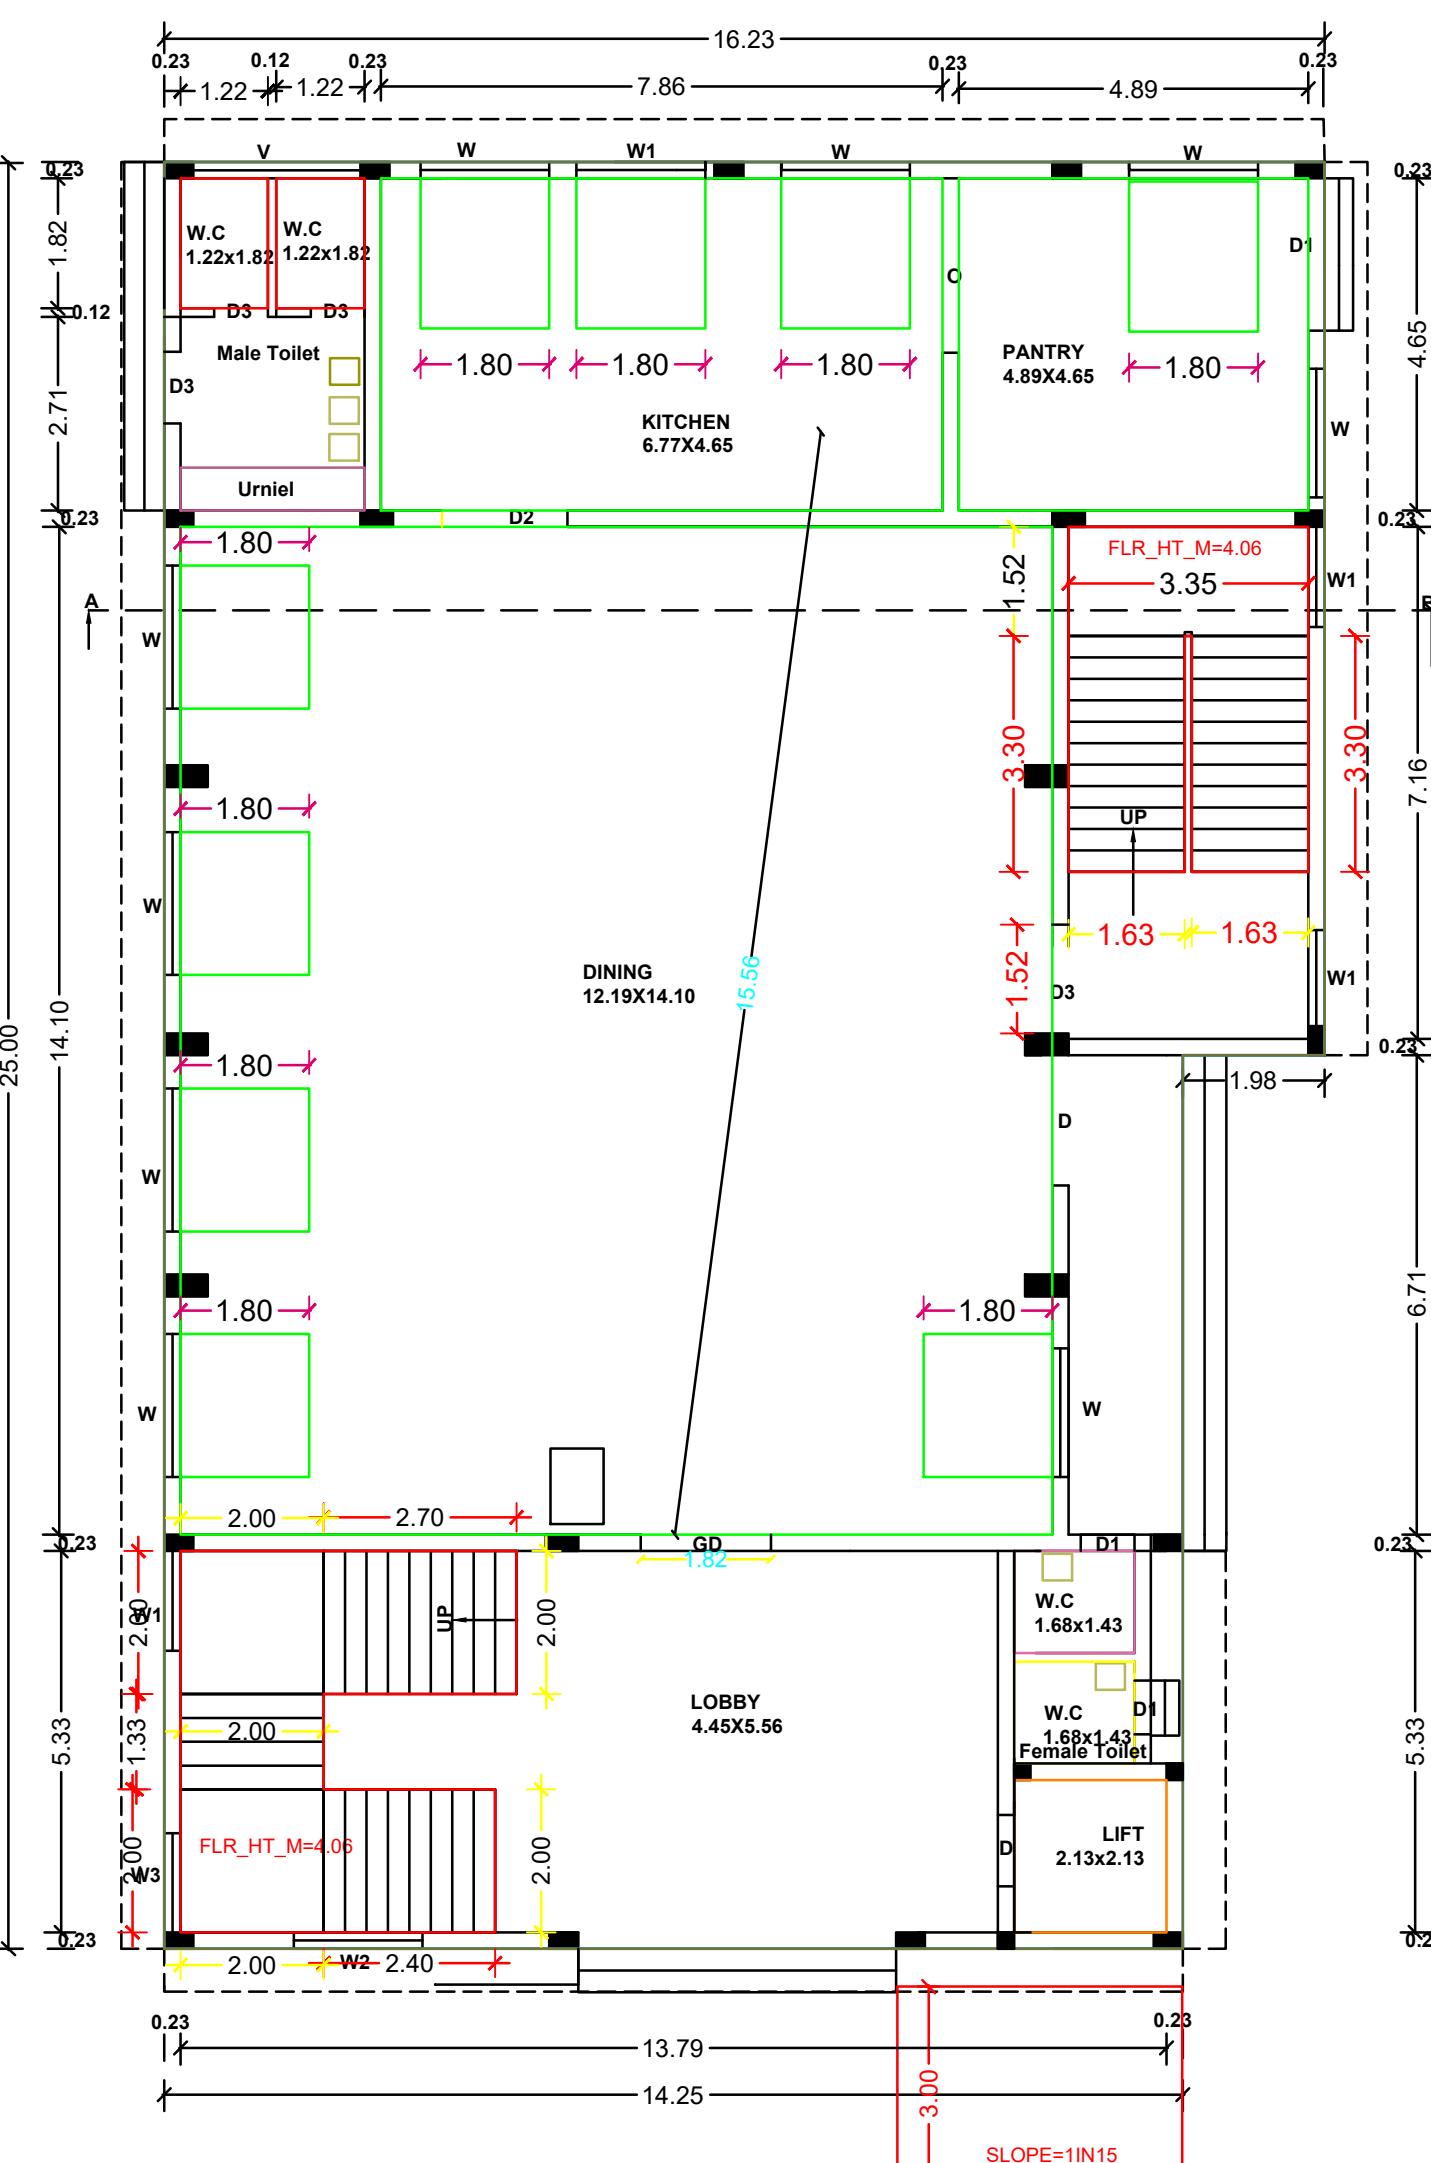

"ALL DIMENSIONS AREA IN METER"	
SCALE	PLAN =1:100 SITE PLAN=1:200
E.A	-EMERGENCY ALARM F.E -FIRE EXTINGUISHER
REFERENCE	
G0-GLASS DOOR	- 2.92 x 2.10
D0-DOOR	- 1.52 x 2.10
D1-DOOR	- 1.22 x 2.10
D2-DOOR	- 1.00 x 2.10
D3-DOOR	- 0.75 x 2.10
W-WINDOW	- 1.80 x 2.00
W1-WINDOW	- 1.80 x 2.10
W2-WINDOW	- 1.80 x 1.40
W3-WINDOW	- 1.40 x 1.40
W4-WINDOW	- 0.90 x 1.40
W5-WINDOW	- 2.00 x 1.80
W6-WINDOW	- 2.10 x 2.10
W7-WINDOW	- 4.32 x 2.10
W8-WINDOW	- 1.00 x 2.10
GW-GLASS WINDOW	- 1.98 x 1.80
GW1-GLASS WINDOW	- 3.05 x 1.80
V-VENTILATOR	- 1.00 x 0.90
V1-VENTILATOR	- 1.20 x 0.90
CERTIFIED THAT PROVISIONS SHALL BE MADE TO "RAIN WATER HARVESTING " ARRANGEMENTS SYSTEM IN THE PROPOSED CONSTRUCTION	
1 Car Space for ever 100 sq.m of floor area or part thereof and 1 two wheelers space for every 30sq.m of floor area of part thereof.	
Parking calculation: Total Built up Area=1142.70sq.m 1 Car Space = 2.50 x 5.00 Every 100sq.m = 1 car space 1142.70 sq.m = 1142.70 / 2.50 = 45.708 = 45 car space 100 Every 30sq.m = 1 Two wheelers space 1142.70sq.m = 1142.70 / 30 = 38.09 = 38 Two wheelers space Provided = 12 car space Required = 12 car space 38 Two wheelers space Required = 38 Two wheelers space	
COLOUR INDEX SITE BOUNDARY EXISTING ROAD PROPOSED BUILDING EXISTING BUILDING DRIVE WAY	
SWP/தி.அ.க.வ.நா உ தி கு எண்.64/2022 ம.வ.நா உ தி கு எண்.49/2022	
ROC.NO.2152/2022 NLPA	