
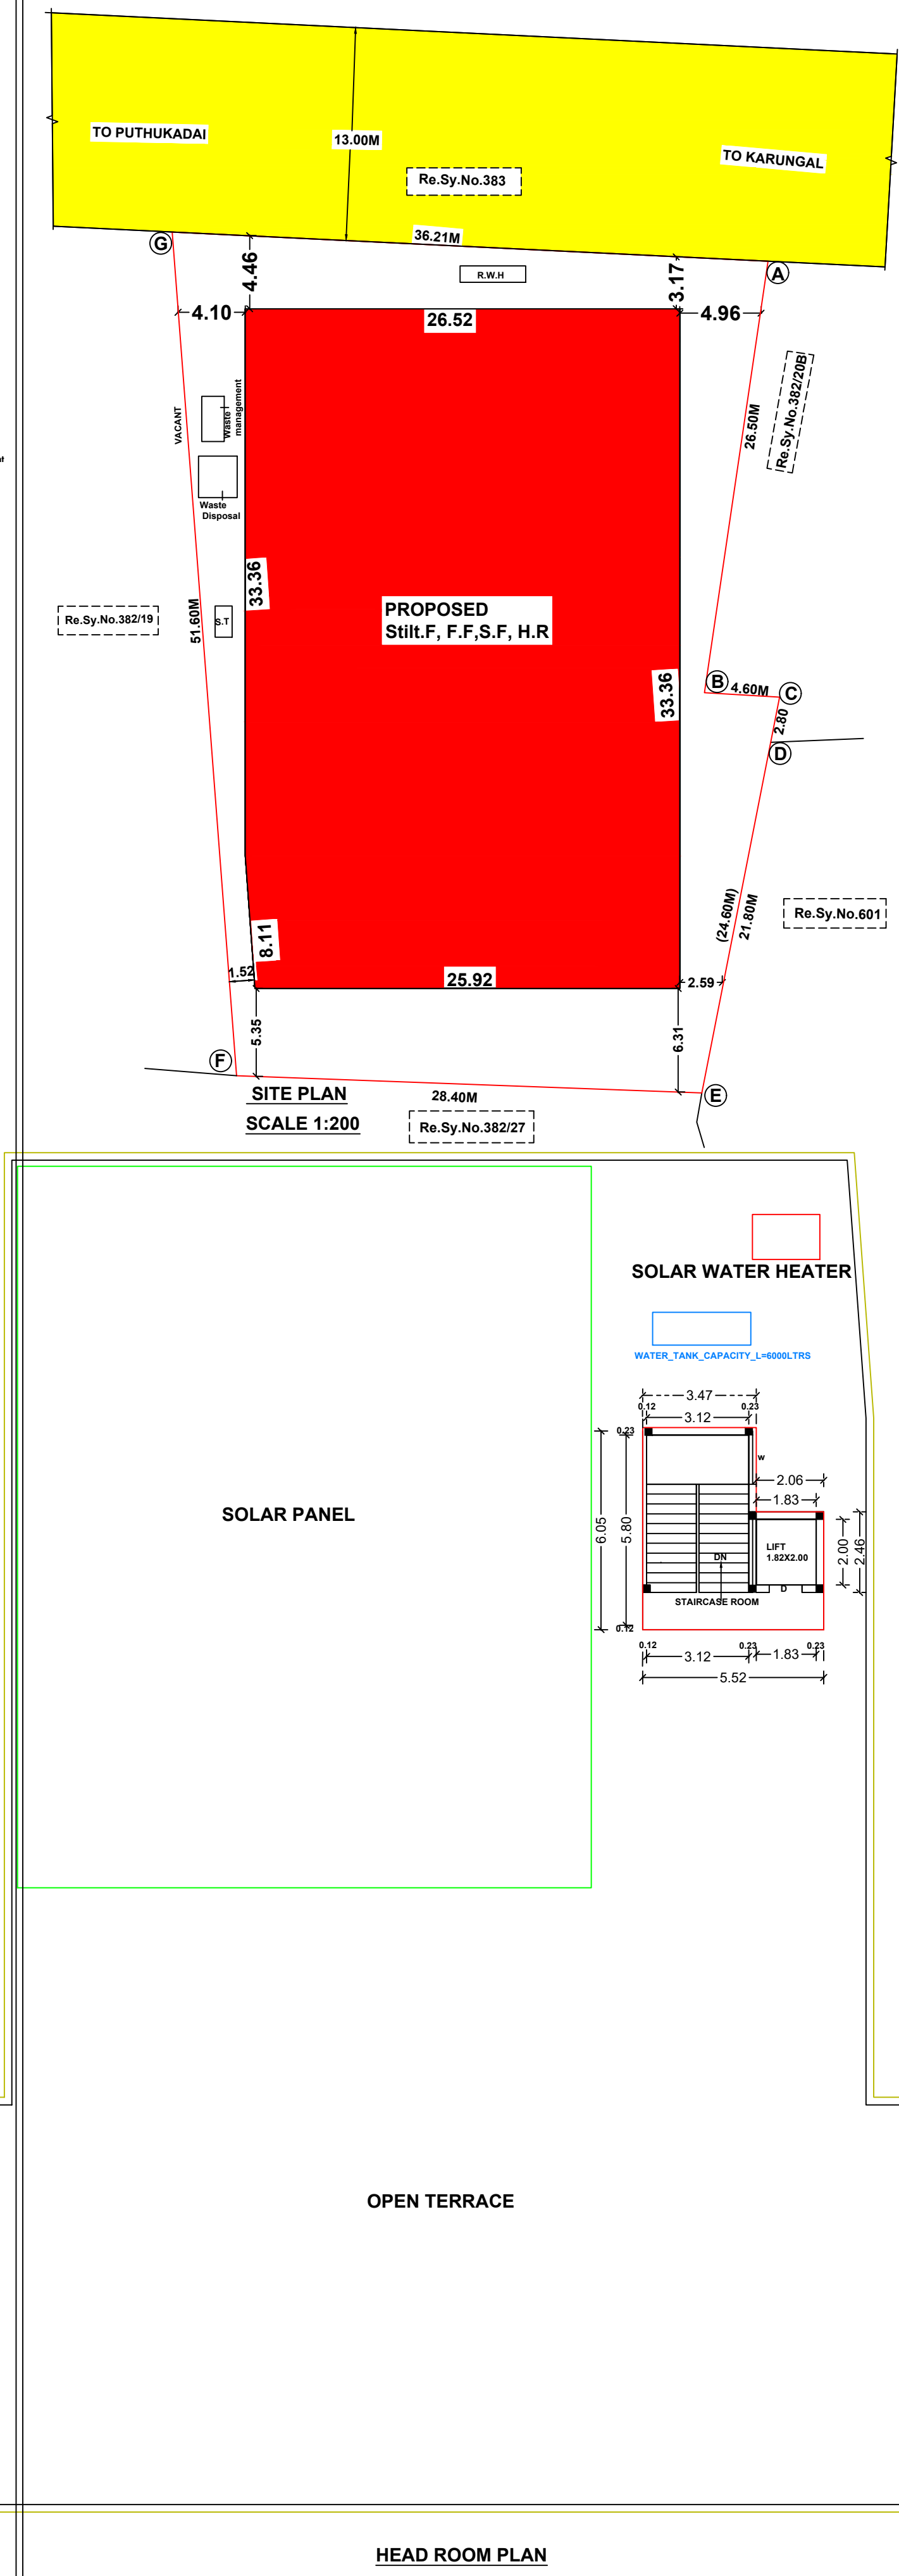
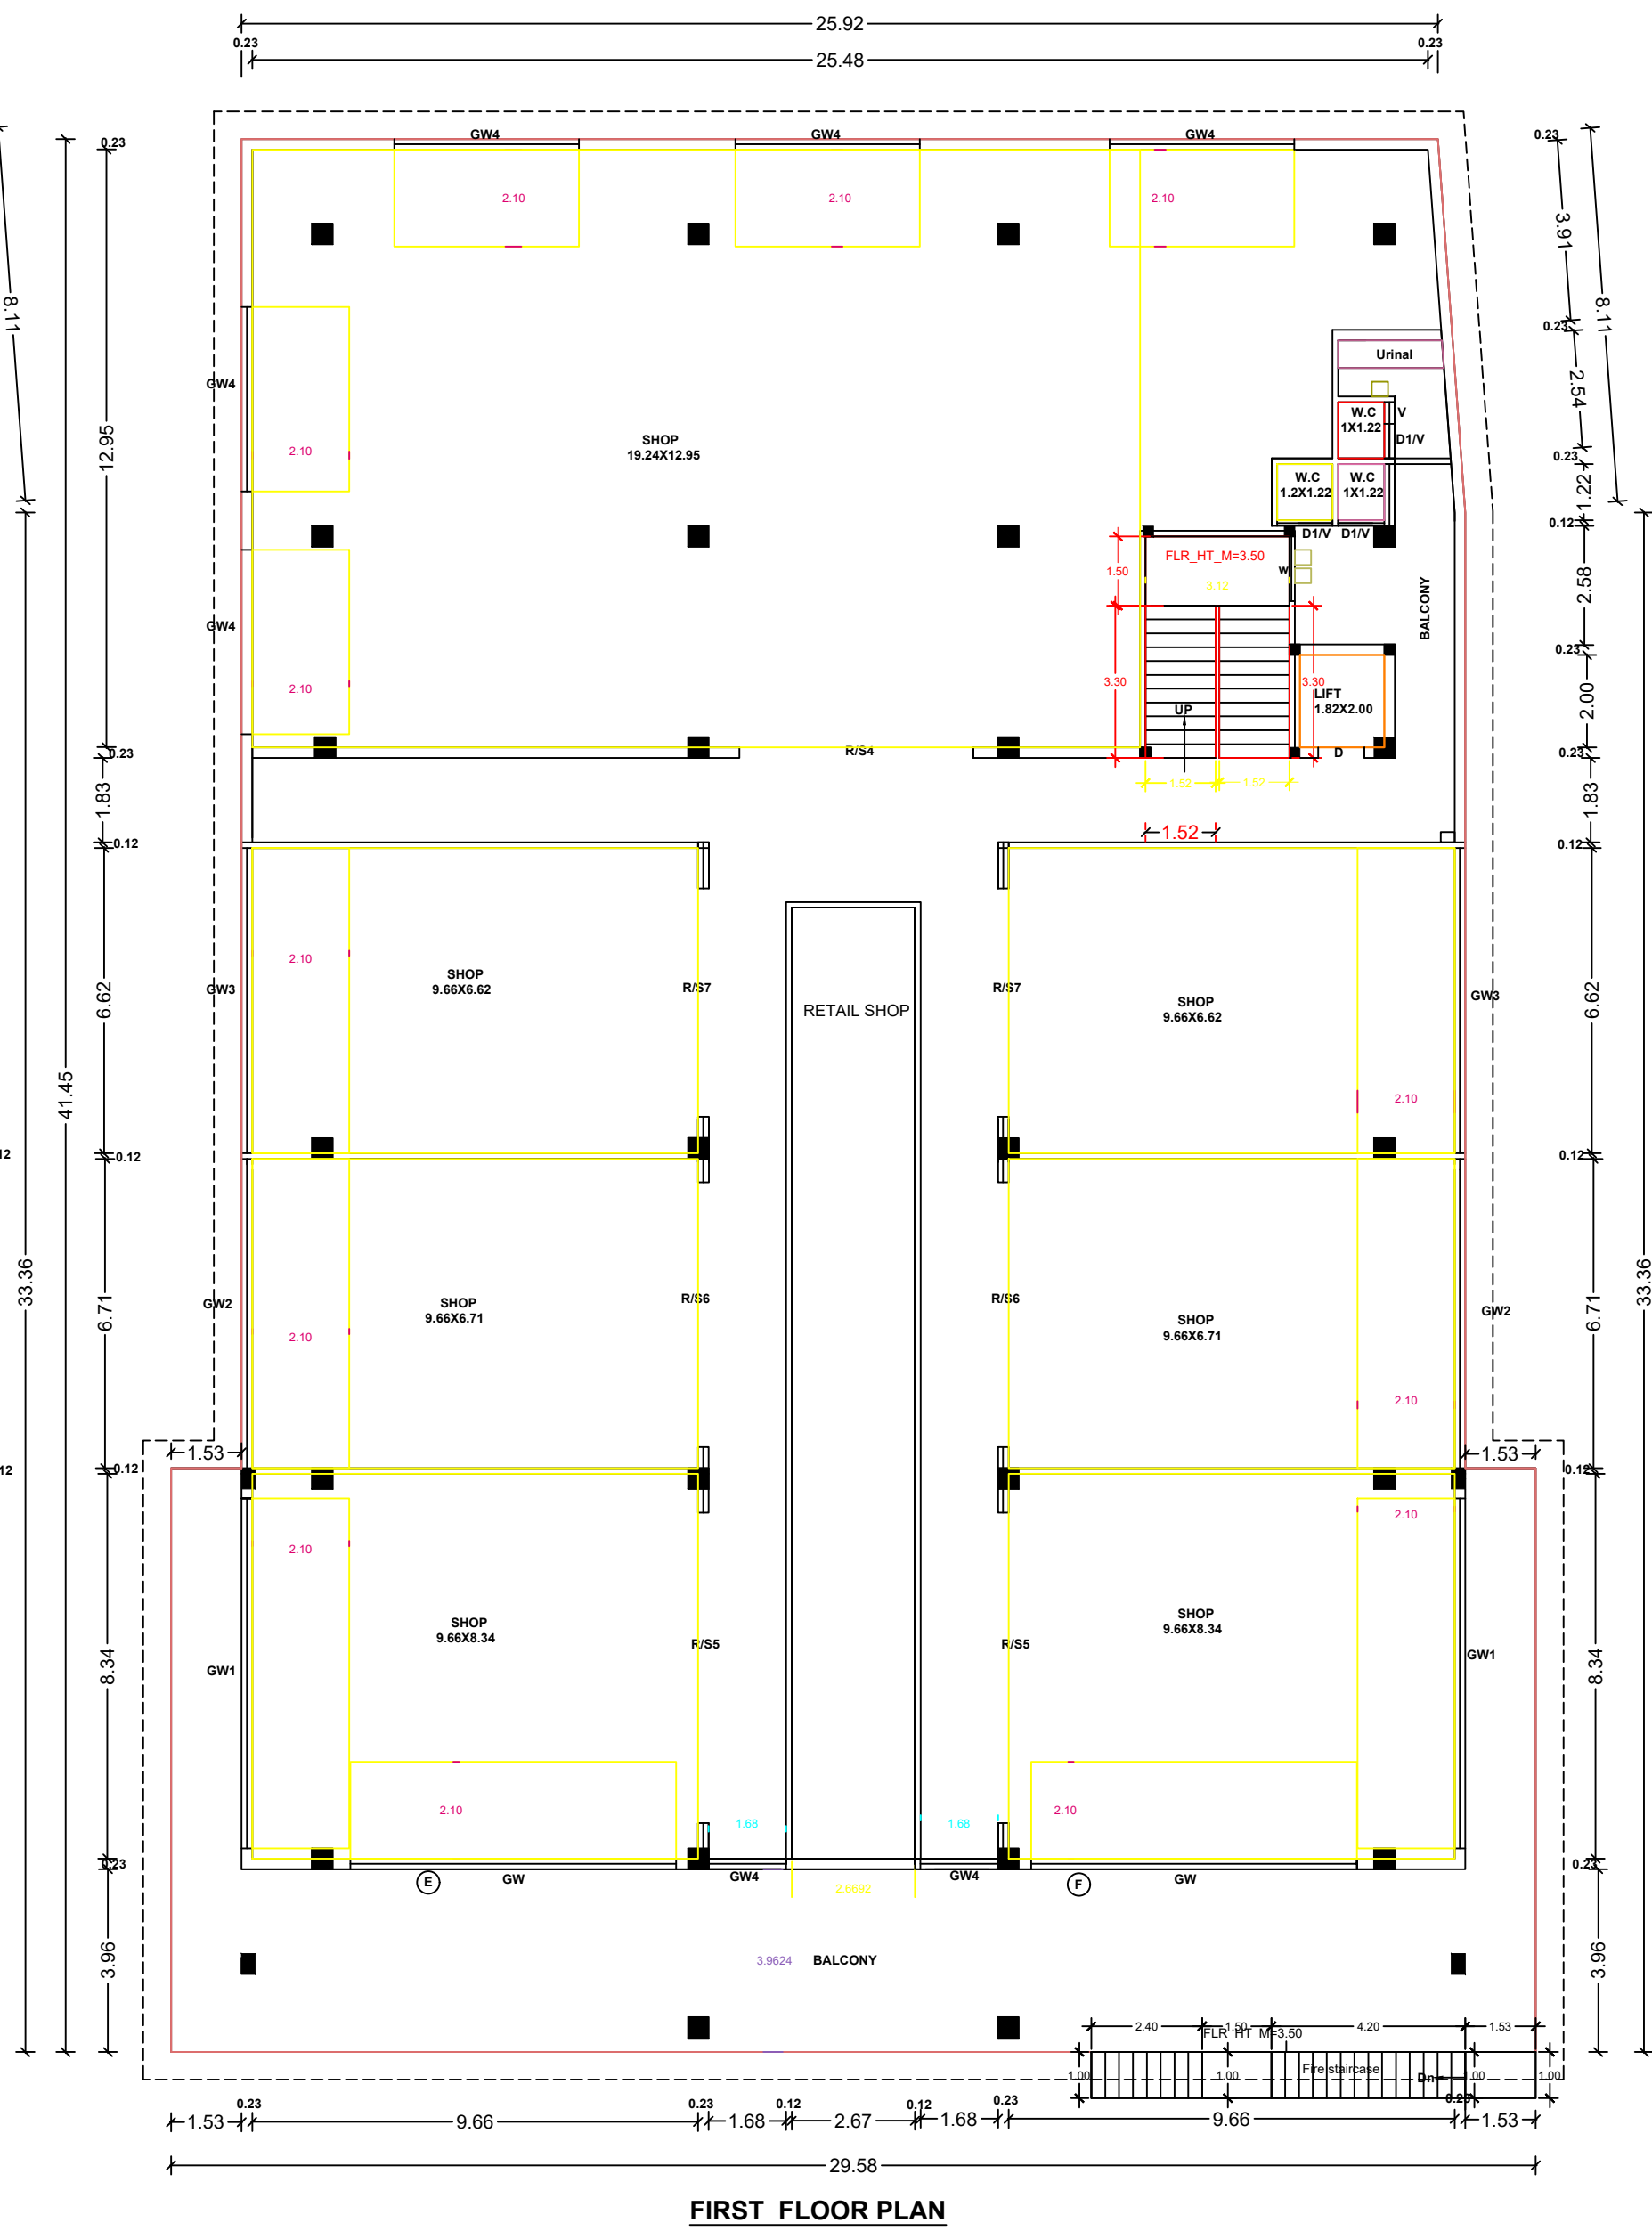
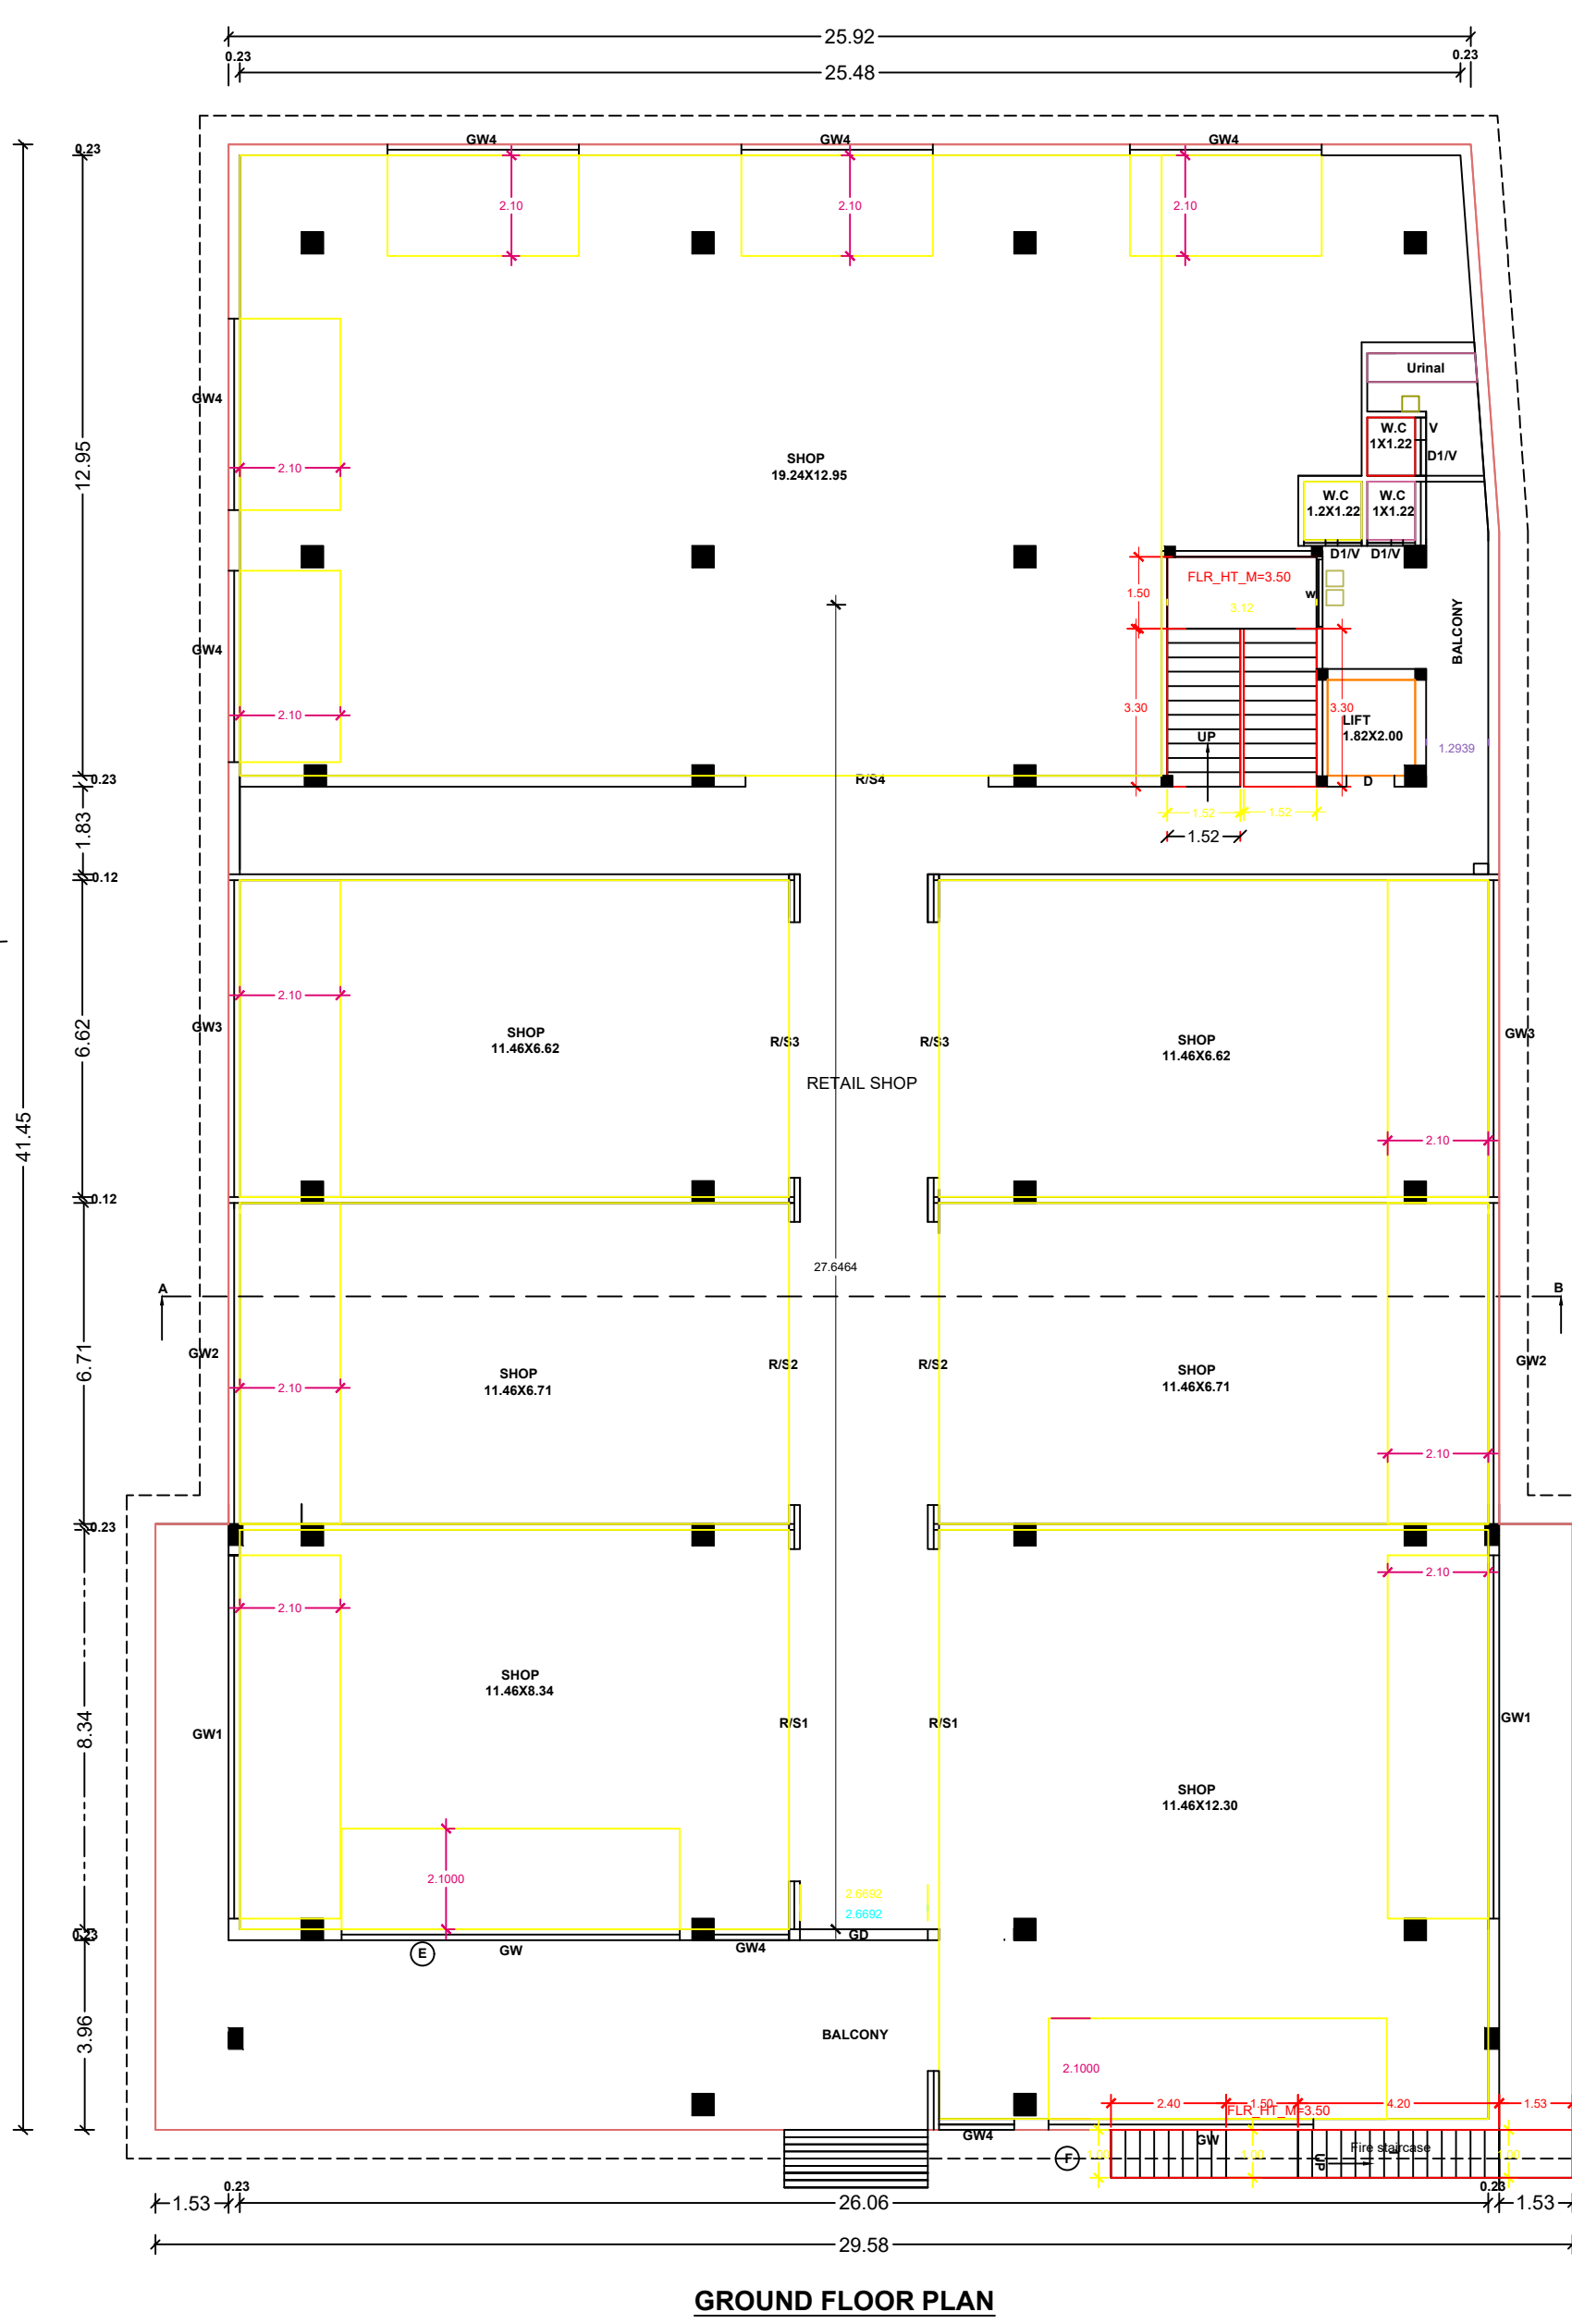
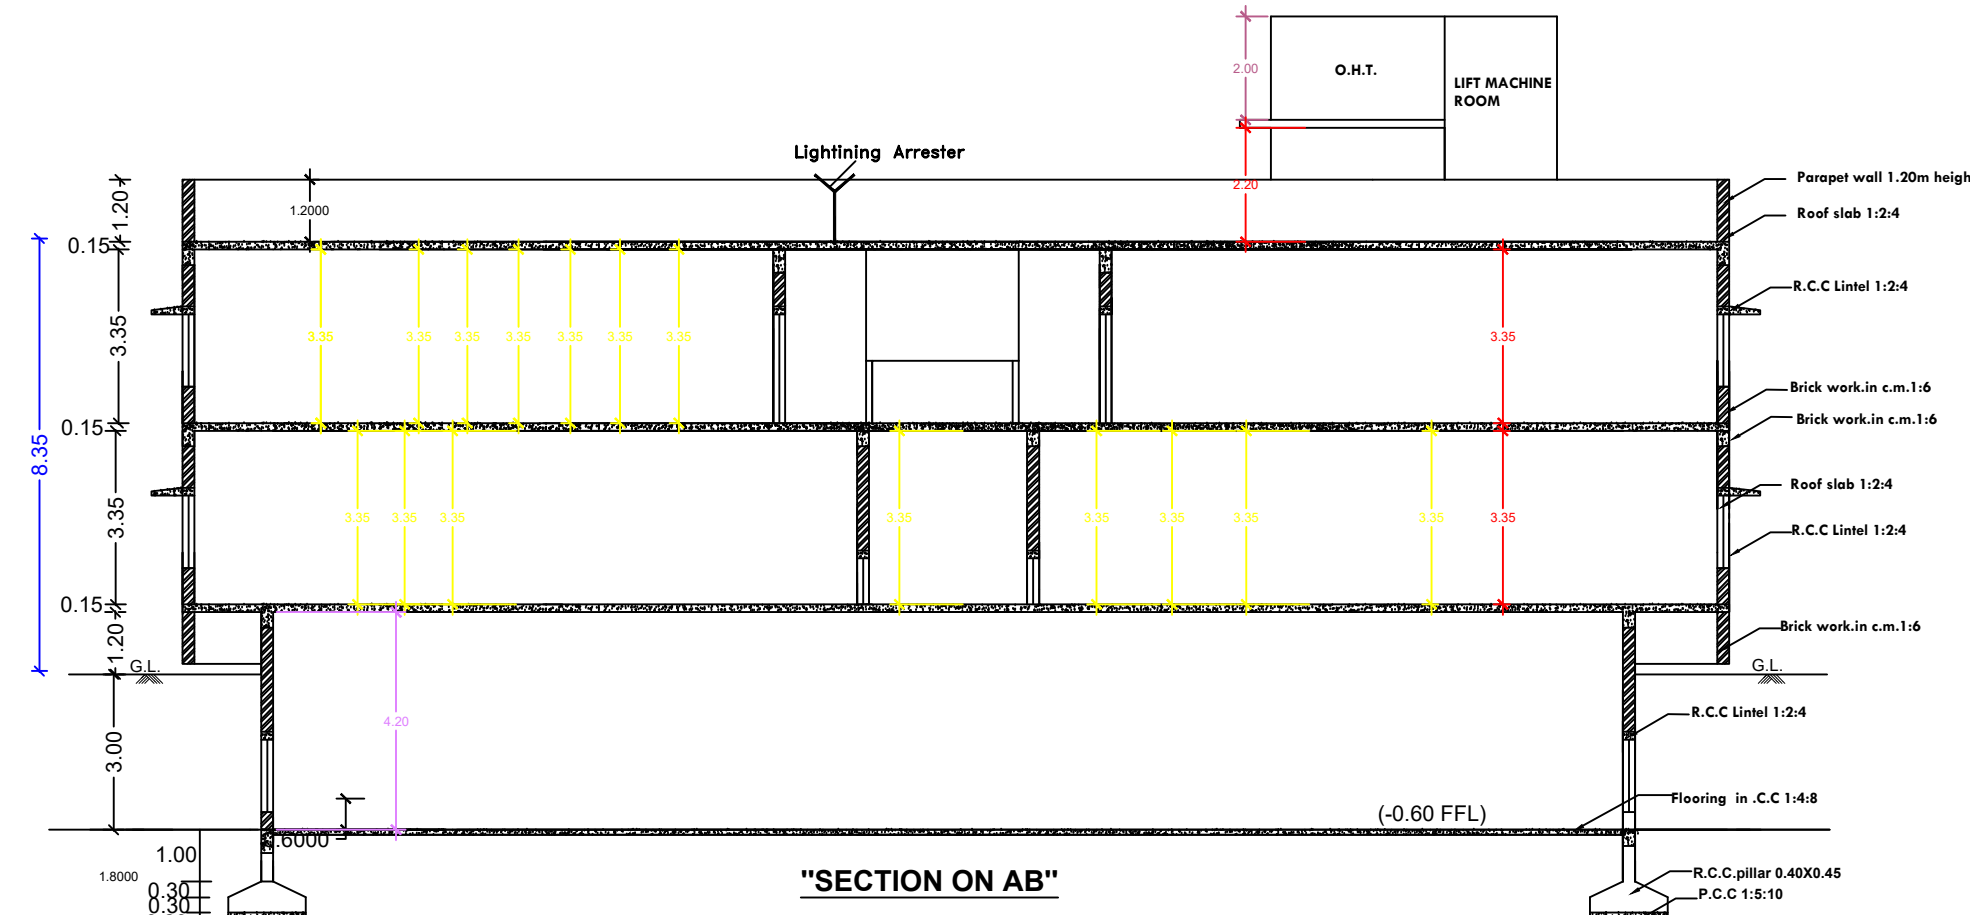
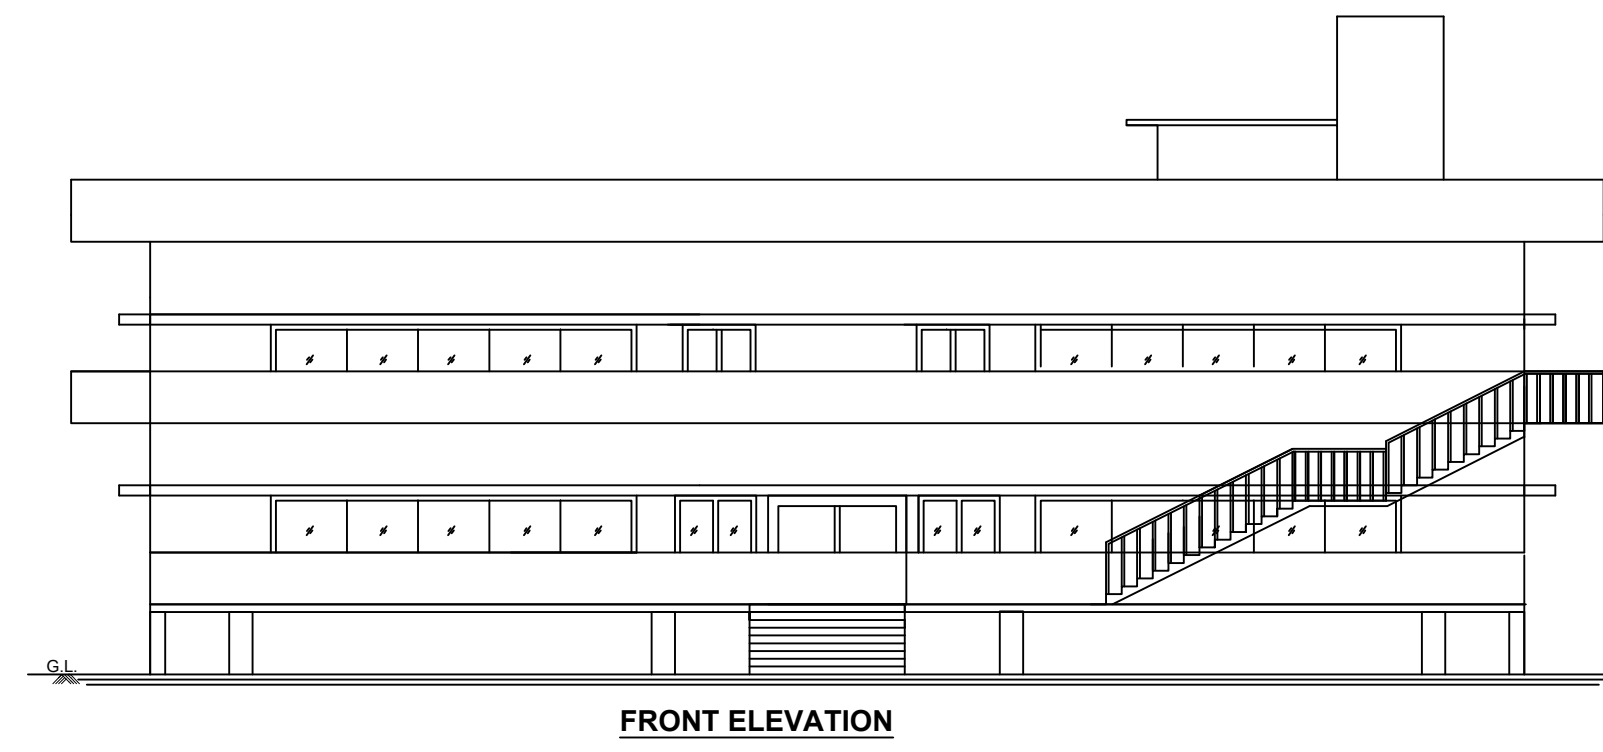


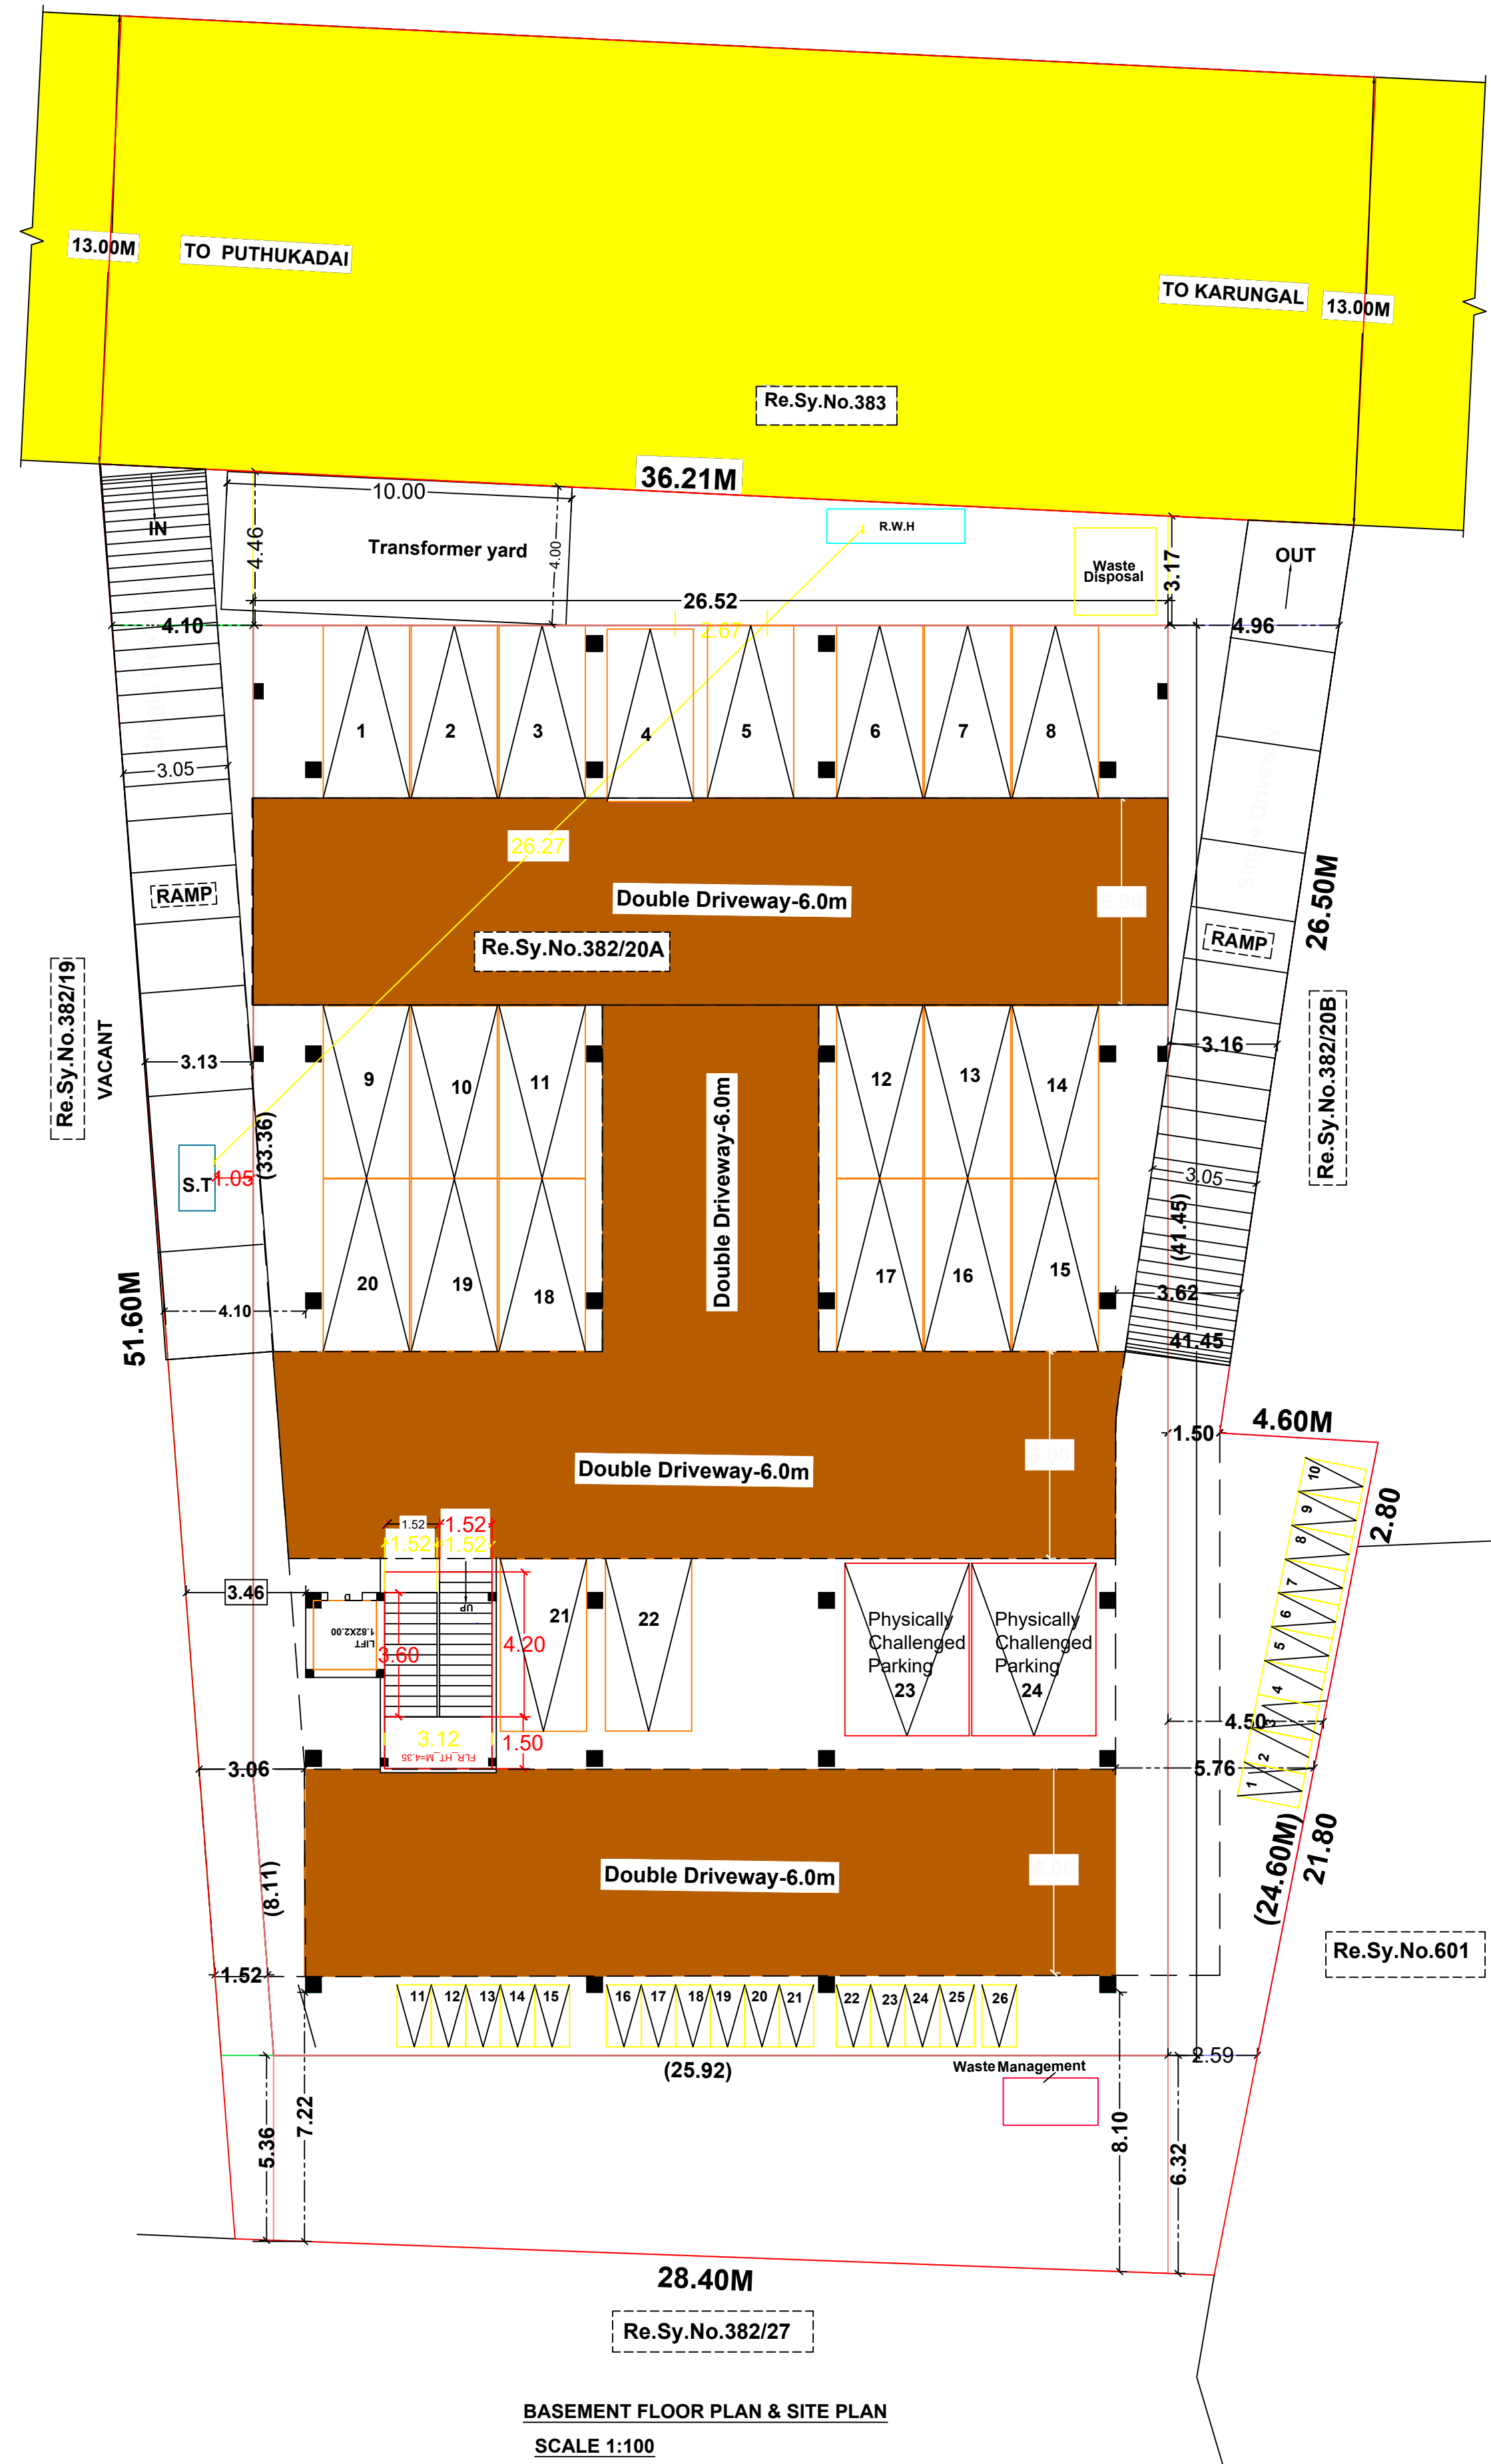

PLAN SHOWING THE PROPOSED CONSTRUCTION OF RETAIL SHOP BUILDING, IN Re.Sy.No.382/20A, OF MIDALAM A VILLAGE, KARUNGAL TOWN PANCHAYAT, KILLYOOR TALUK, KANYAKUMARI DISTRICT.

Name of owner:- Mrs. J.KEERTHIGA, W/o.M.Balaji

AREA OF DETAILS			
SITE AREA	FSG AREA	NON FSG AREA	TOTAL AREA
11570.00sq.m	11689.91sq.m	-	11570.00
11570.00	11689.91	11570.00	11570.00
GROUND FLOOR AREA(Shop)	1133.53	-	1133.53
FIRST FLOOR AREA(Shop)	1133.53	-	1133.53
HEAD ROOM AREA	18.75	-	18.75
TOTAL FLOOR AREA	2267.06	1133.57	3396.63
AREA OF VACANT	473.18 sq.m(3099sq.ft)	-	473.18
FLOOR AREA RATIO	1.95	-	1.95
FRI - 277.18 m ² (4412.28)	1133.53	1133.57	1133.53
1570.00	-	-	-

"ALL DIMENSIONS AREA IN METER"

SCALE PLAN: 1:100 SITE PLAN: 1:200

E.A - EMERGENCY ALARM F.E - FIRE EXTINGUISHER

1Car Space and 1 two wheeler space for every 50sq.m of plot area including the first 50sq.m

PARKING CALCULATION

FLOOR AREA	PLAN	DESCRIPTION
Total built up Area	2267.06sq.m	2267.06
Car parking Area	2267.06/2=1133.53	1133.53
1 car space	= 2.50sq.m	2.50
1 two wheeler	= 1.00sq.m	1.00
First Floor	= 1133.53	1133.53
Second Floor	= 1133.53	1133.53
1628.39sq.m	= 1133.53	1133.53
Provided Parking Area	= 22 car space & 26 Two wheelers	22
Required Parking Area	= 22 car space & 26 Two wheelers	22

CERTIFICATE

Certified that provision shall be made to provide rain water harvesting arrangements system in the proposed construction.

JOINERY DETAILS

TYPE	SIZE	DESCRIPTION
GW-GLASS WINDOW	7.05	2.10
GW1-GLASS WINDOW	7.05	2.10
GW2-GLASS WINDOW	6.70	2.10
GW3-GLASS WINDOW	6.60	2.10
GW4-GLASS WINDOW	4.00	2.10
W-Window	1.40	1.40
R/S1-ROLLING SHUTTER	3.05	2.40
R/S2-ROLLING SHUTTER	4.24	2.40
R/S3-ROLLING SHUTTER	5.37	2.40
R/S4-ROLLING SHUTTER	2.40	2.40
R/S5-ROLLING SHUTTER	4.87	2.40
GD-GLASS DOOR	3.05	2.10
D-DOOR	1.00	2.10
D1-Door	0.75	2.10
V-VENTILATOR	0.45	0.90

COLOUR CODES

SITE BOUNDARY

EXISTING ROAD

PROPOSED BUILDING

EXISTING BUILDING

DRIVE WAY

Online Application No. SWP/BPA/0003591/2022

LP/AD.TCP. Kanyakumari District No.1/2023

SWP/BPA/AD.TCP. Kanyakumari District No.1/2023