
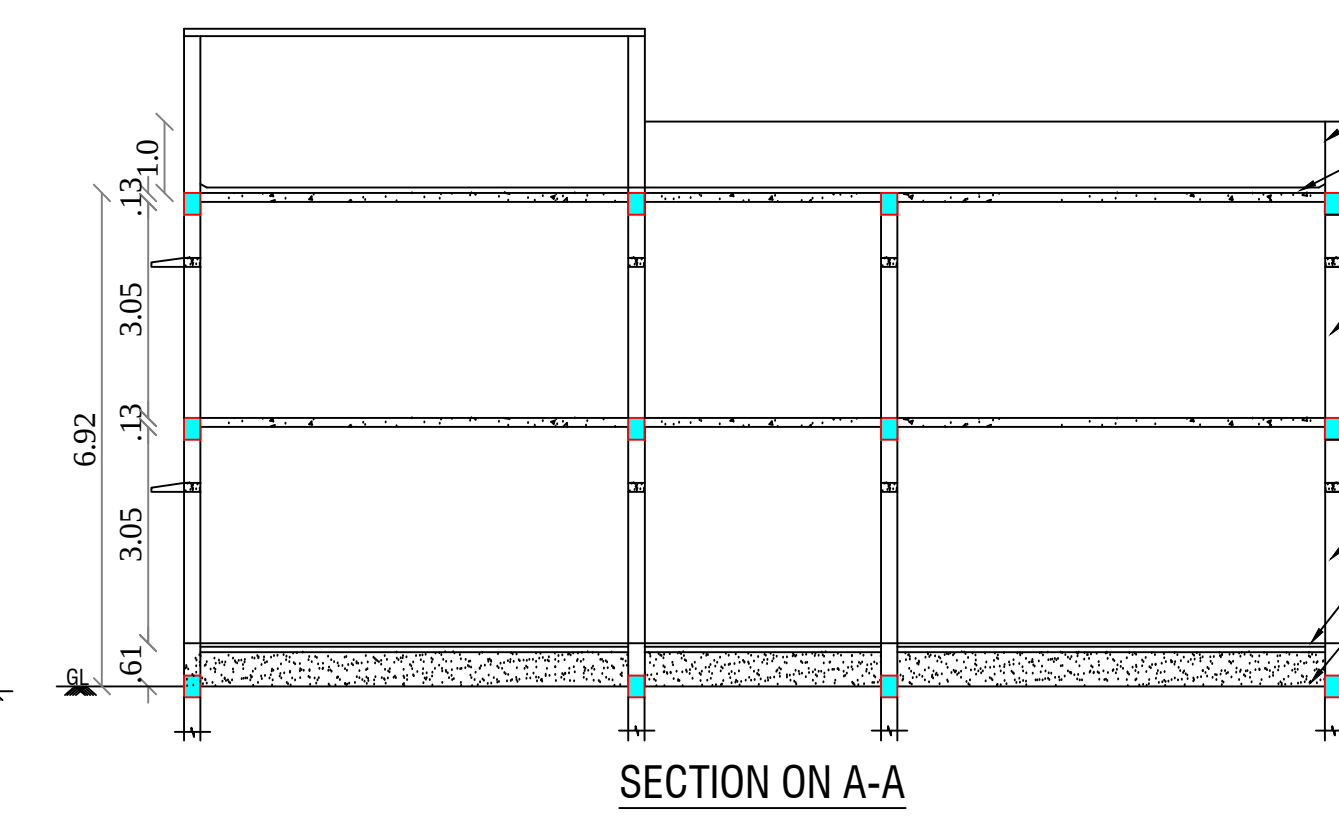


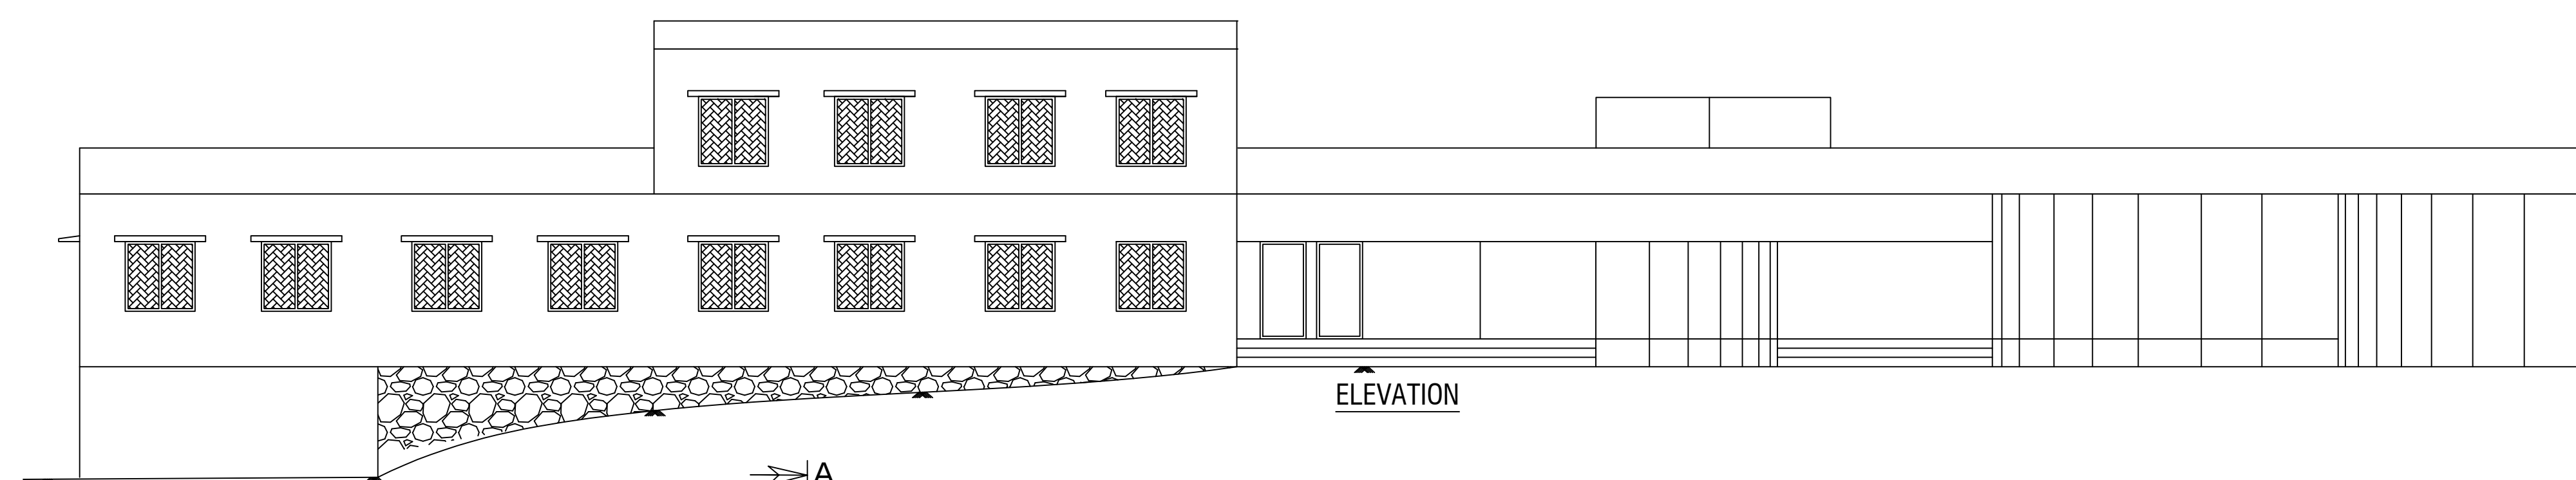

FLOOR SPACE AREA
B.F. + G.F. + F.F.
= SITE AREA
1370.67 = 0.14 < 2.0
= 9686.00

PLOT COVERAGE
S.F. X 100%
= SITE AREA
1000.09 X 100% = 10.32%
= 9686.00


PARKING CALCULATION
CLASS ROOM AREA = 324.00 SQ.MT
1 CAR / 100 SQ.MT = 324 / 100
= 3.24 SAY 4 CAR
TOTAL REQUIRED = 4 CAR SPACE
DISABLED PARKING = 2 CAR SPACE
TOTAL PROVIDED PARKING = 7 CAR SPACE
1 TWO WHEELER / 50 SQ.MT = 324 / 50
= 6.48 SAY 7
TOTAL REQUIRED = 7 TWO WHEELER
PROVIDED PARKING = 10 TWO WHEELER
1 CYCLE SPACE / 100 SQ.MT = 324 / 100
= 3.24 SAY 3
TOTAL REQUIRED = 3 CYCLE SPACE AREA
PROVIDED PARKING = 65 CYCLE SPACE AREA

PLAN SHOWING THE PROPOSED
CONSTRUCTION OF SCHOOL BUILDING FOR
GOLDEN INTERNATIONAL SCHOOL (GOLDEN
EDUCATIONAL AND CHARITABLE TRUST) IN
S.NO: 236/4B,7A2, 238/2A,3B,6B,6D OF
KUMARANKUDI (MECODE) VILLAGE,
VERKILAMBI TOWN PANCHAYAT,
THIRUVATTAR TALUK, KANYAKUMARI DISTRICT.

ALL DIMENSIONS ARE IN METER. SCALE 1:100 & 400

APPLICANT NAME:
MANAGING TRUSTEE
GOLDEN EDUCATIONAL AND CHARITABLE TRUST
26/11/3, KALLUVILAI, MULAGAMOODU POST,
KANYAKUMARI DISTRICT.

COLOR CODE	AREA DETAIL	SQ.M	SQ.FT
	SITE AREA	9686.00	104260.10
Building Area Details			
Floor Details	FSI Area sq.m	Non FSI sq.m	Total Area sq.m
Basement Floor	104.88	-	104.88
Ground Floor	1009.83	-	1009.83
First Floor	255.96	-	255.96
Total Floor	1370.67	-	1370.67
OPEN SPACE AREA OSR AREA (10.0%)	8676.17	93390.29	10430.32

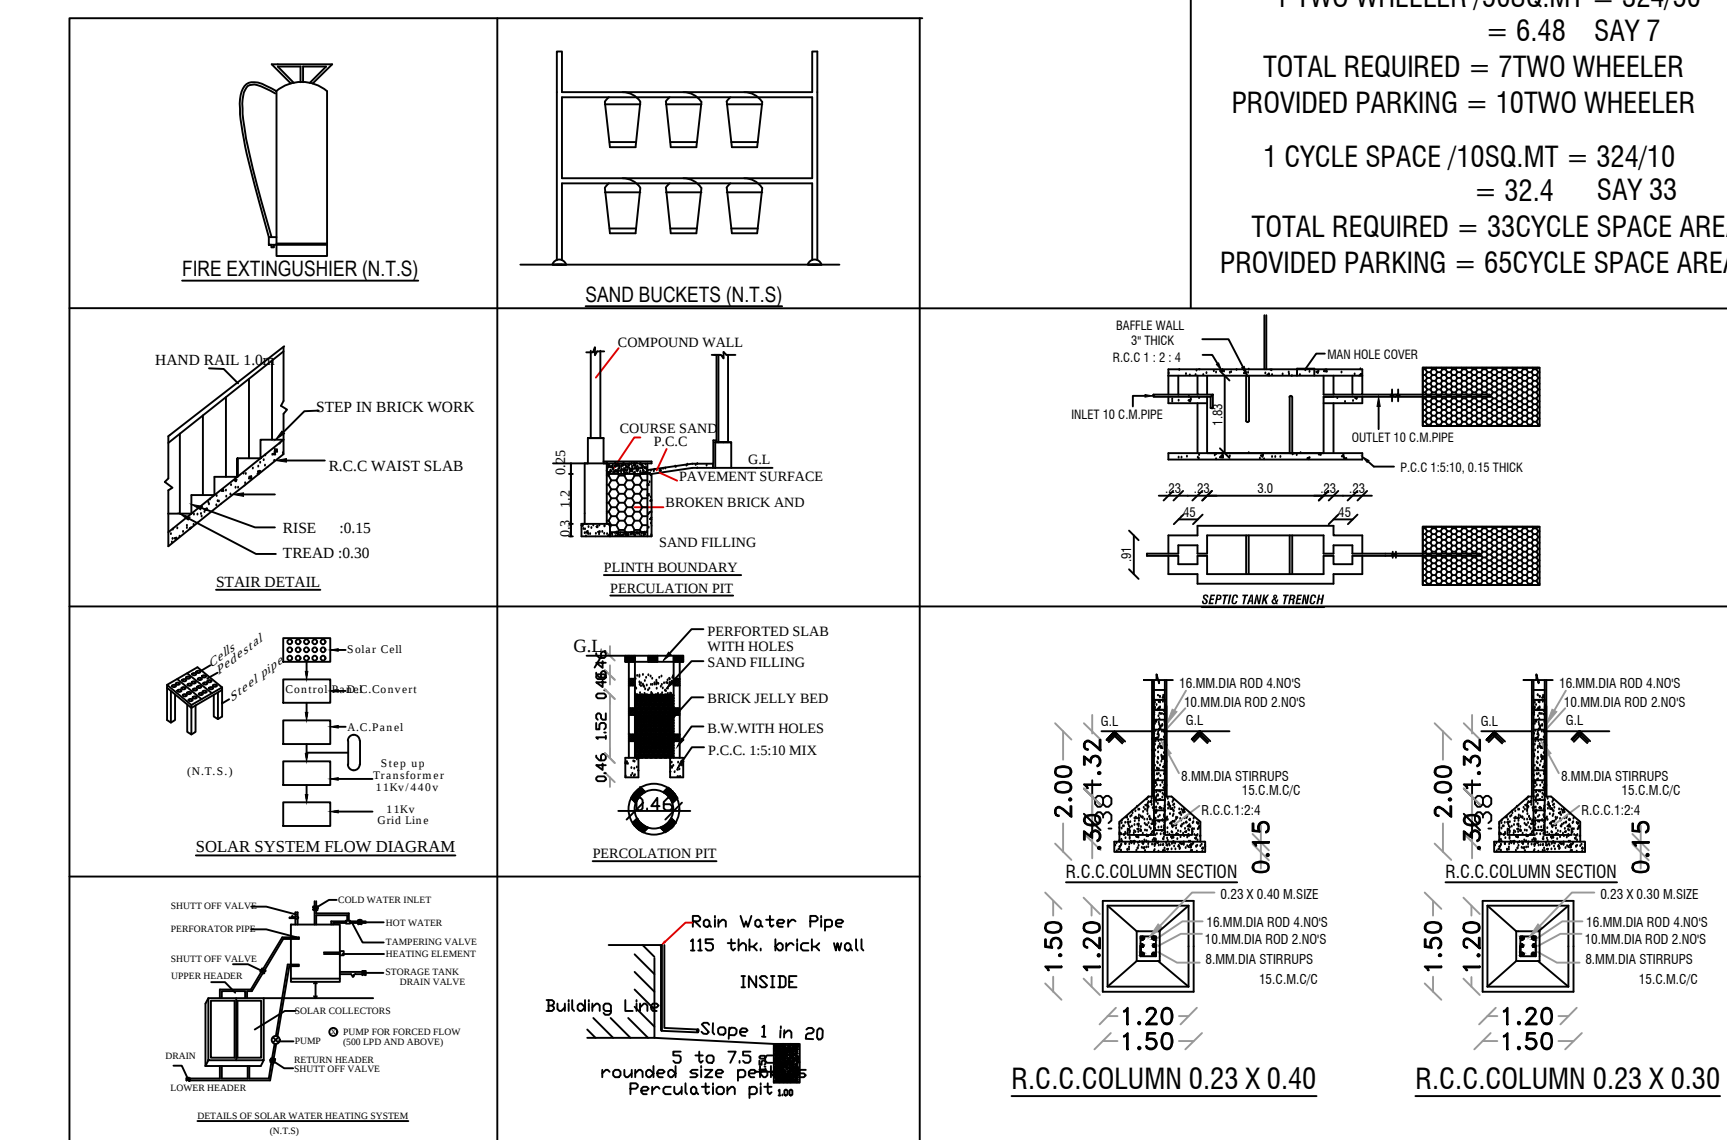





COLOR CODE REFERENCE
SITE BOUNDARY
PRO. BUILDING
OSR
DRIVE WAY
EXG. ROAD

STRUCTURAL
ENGINEER

CONSTRUCTION
ENGINEER

APPLICANT

REG. ENGINEER

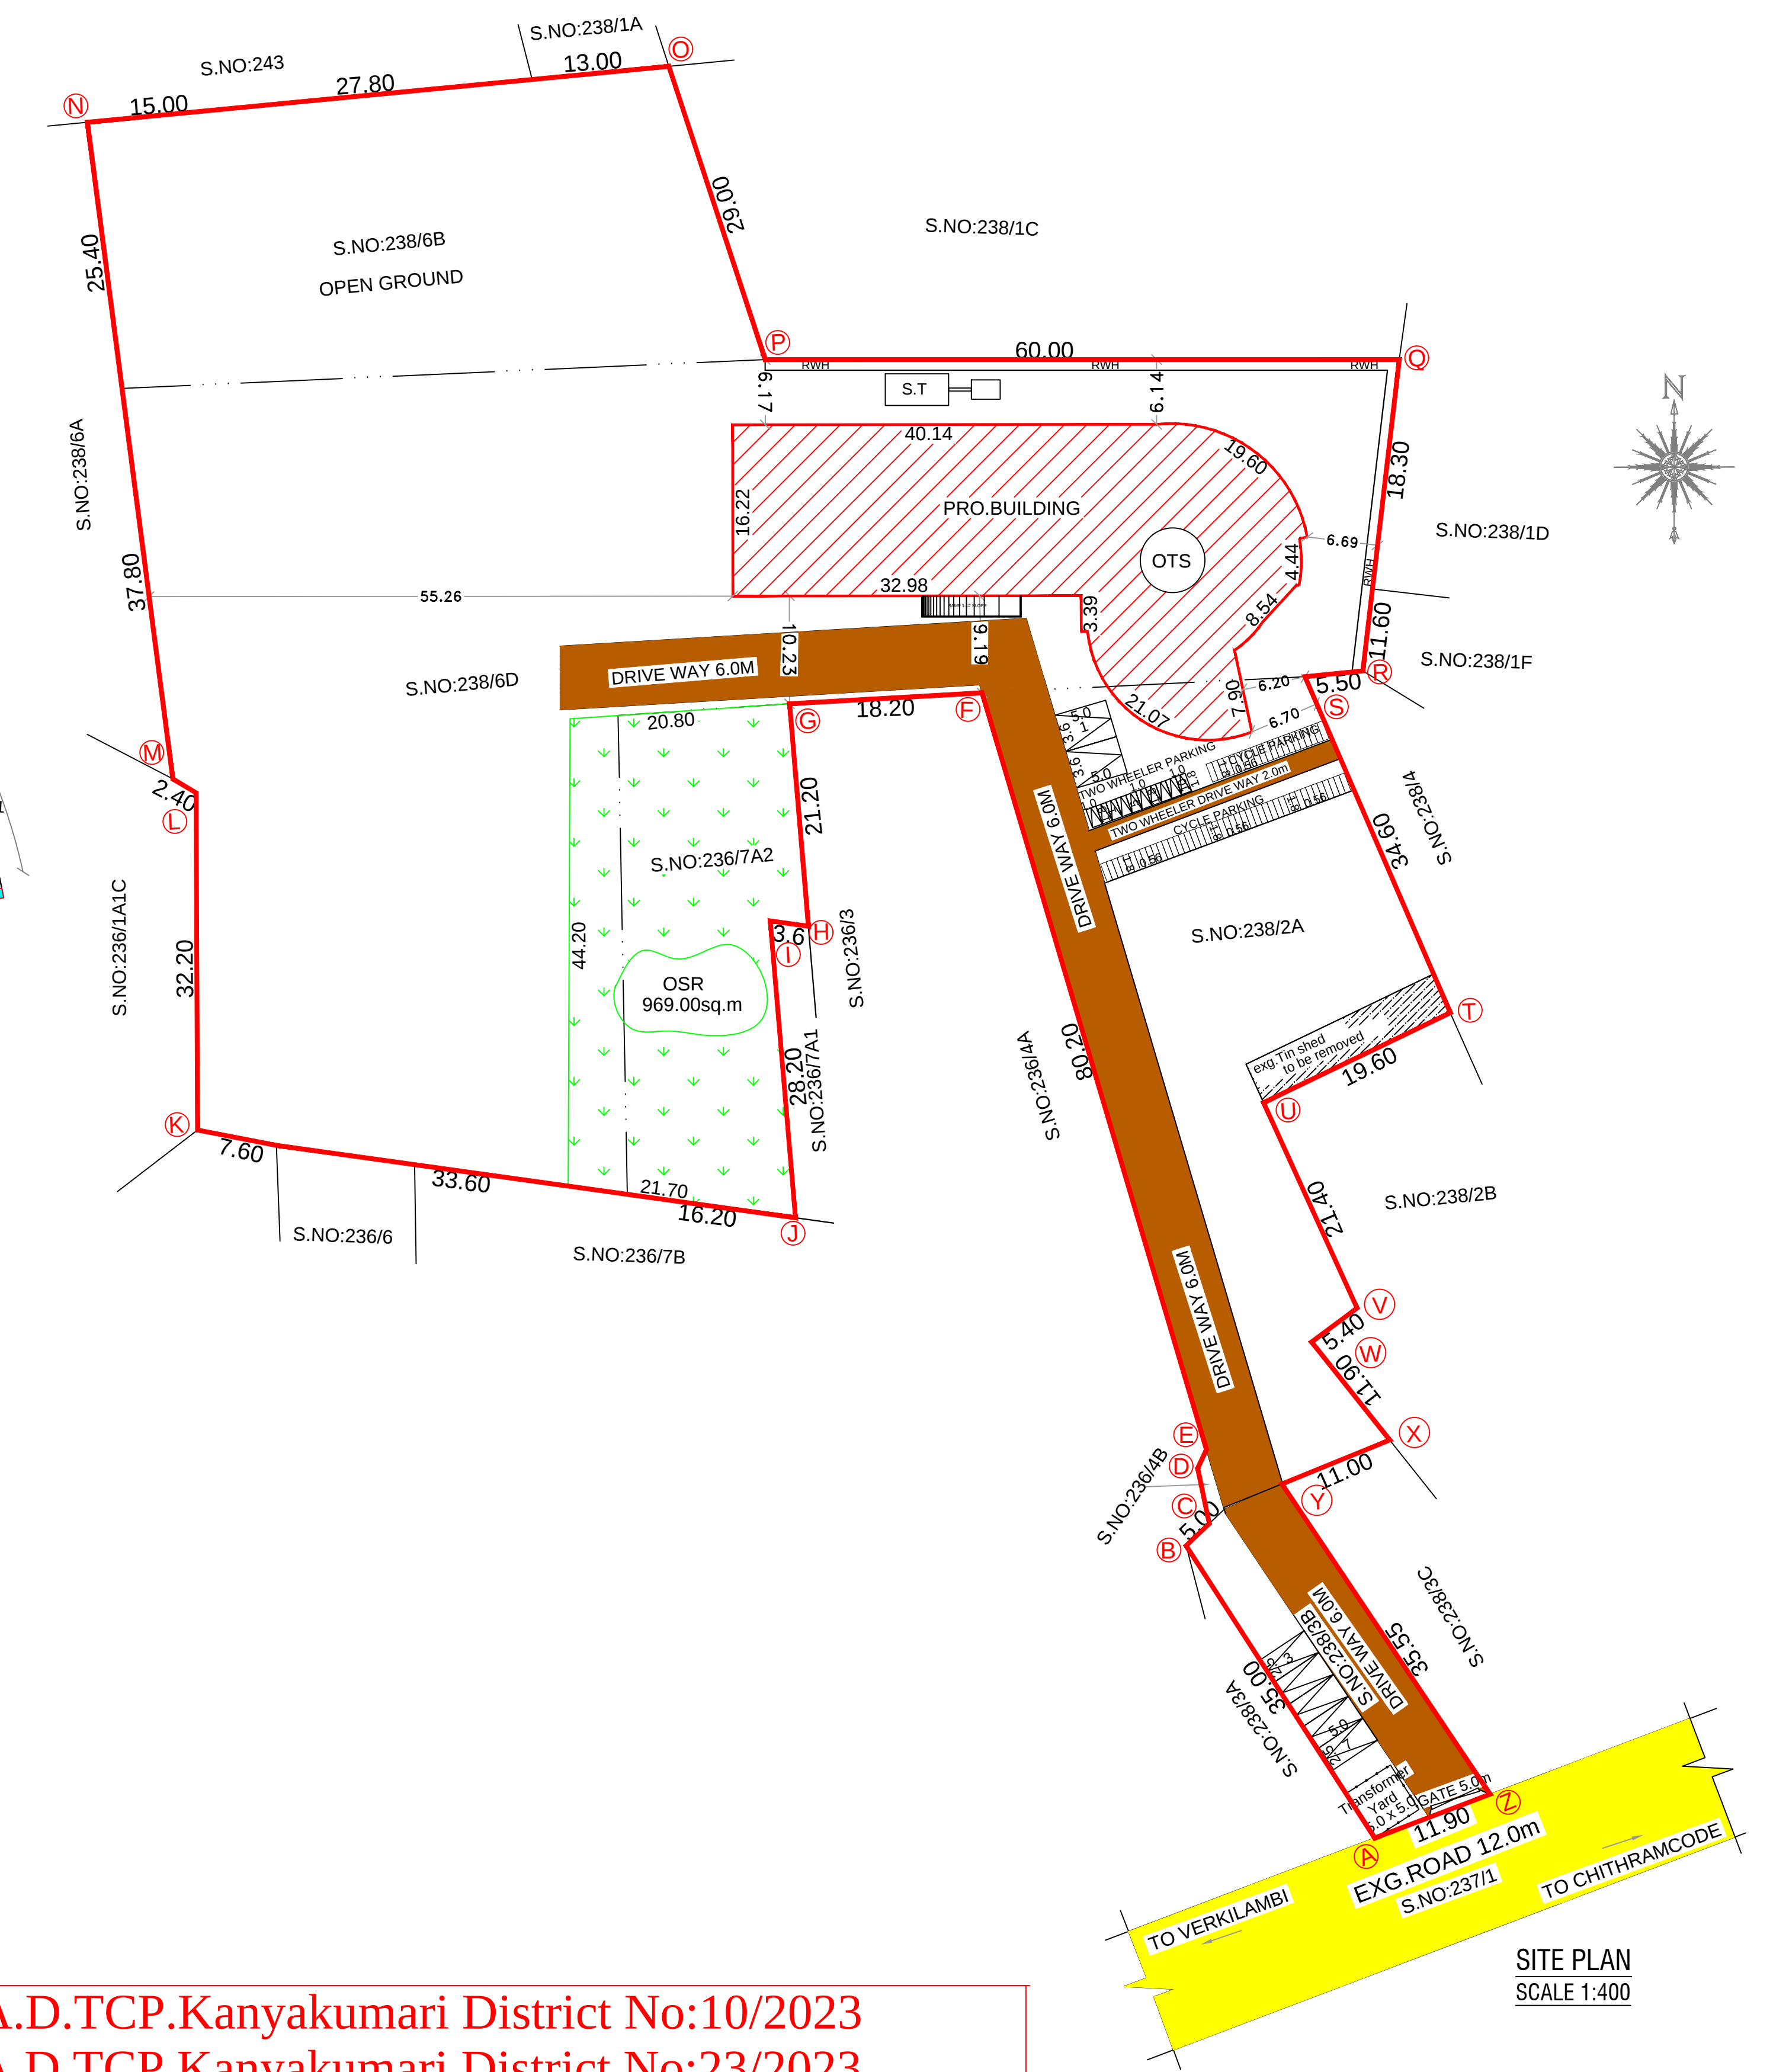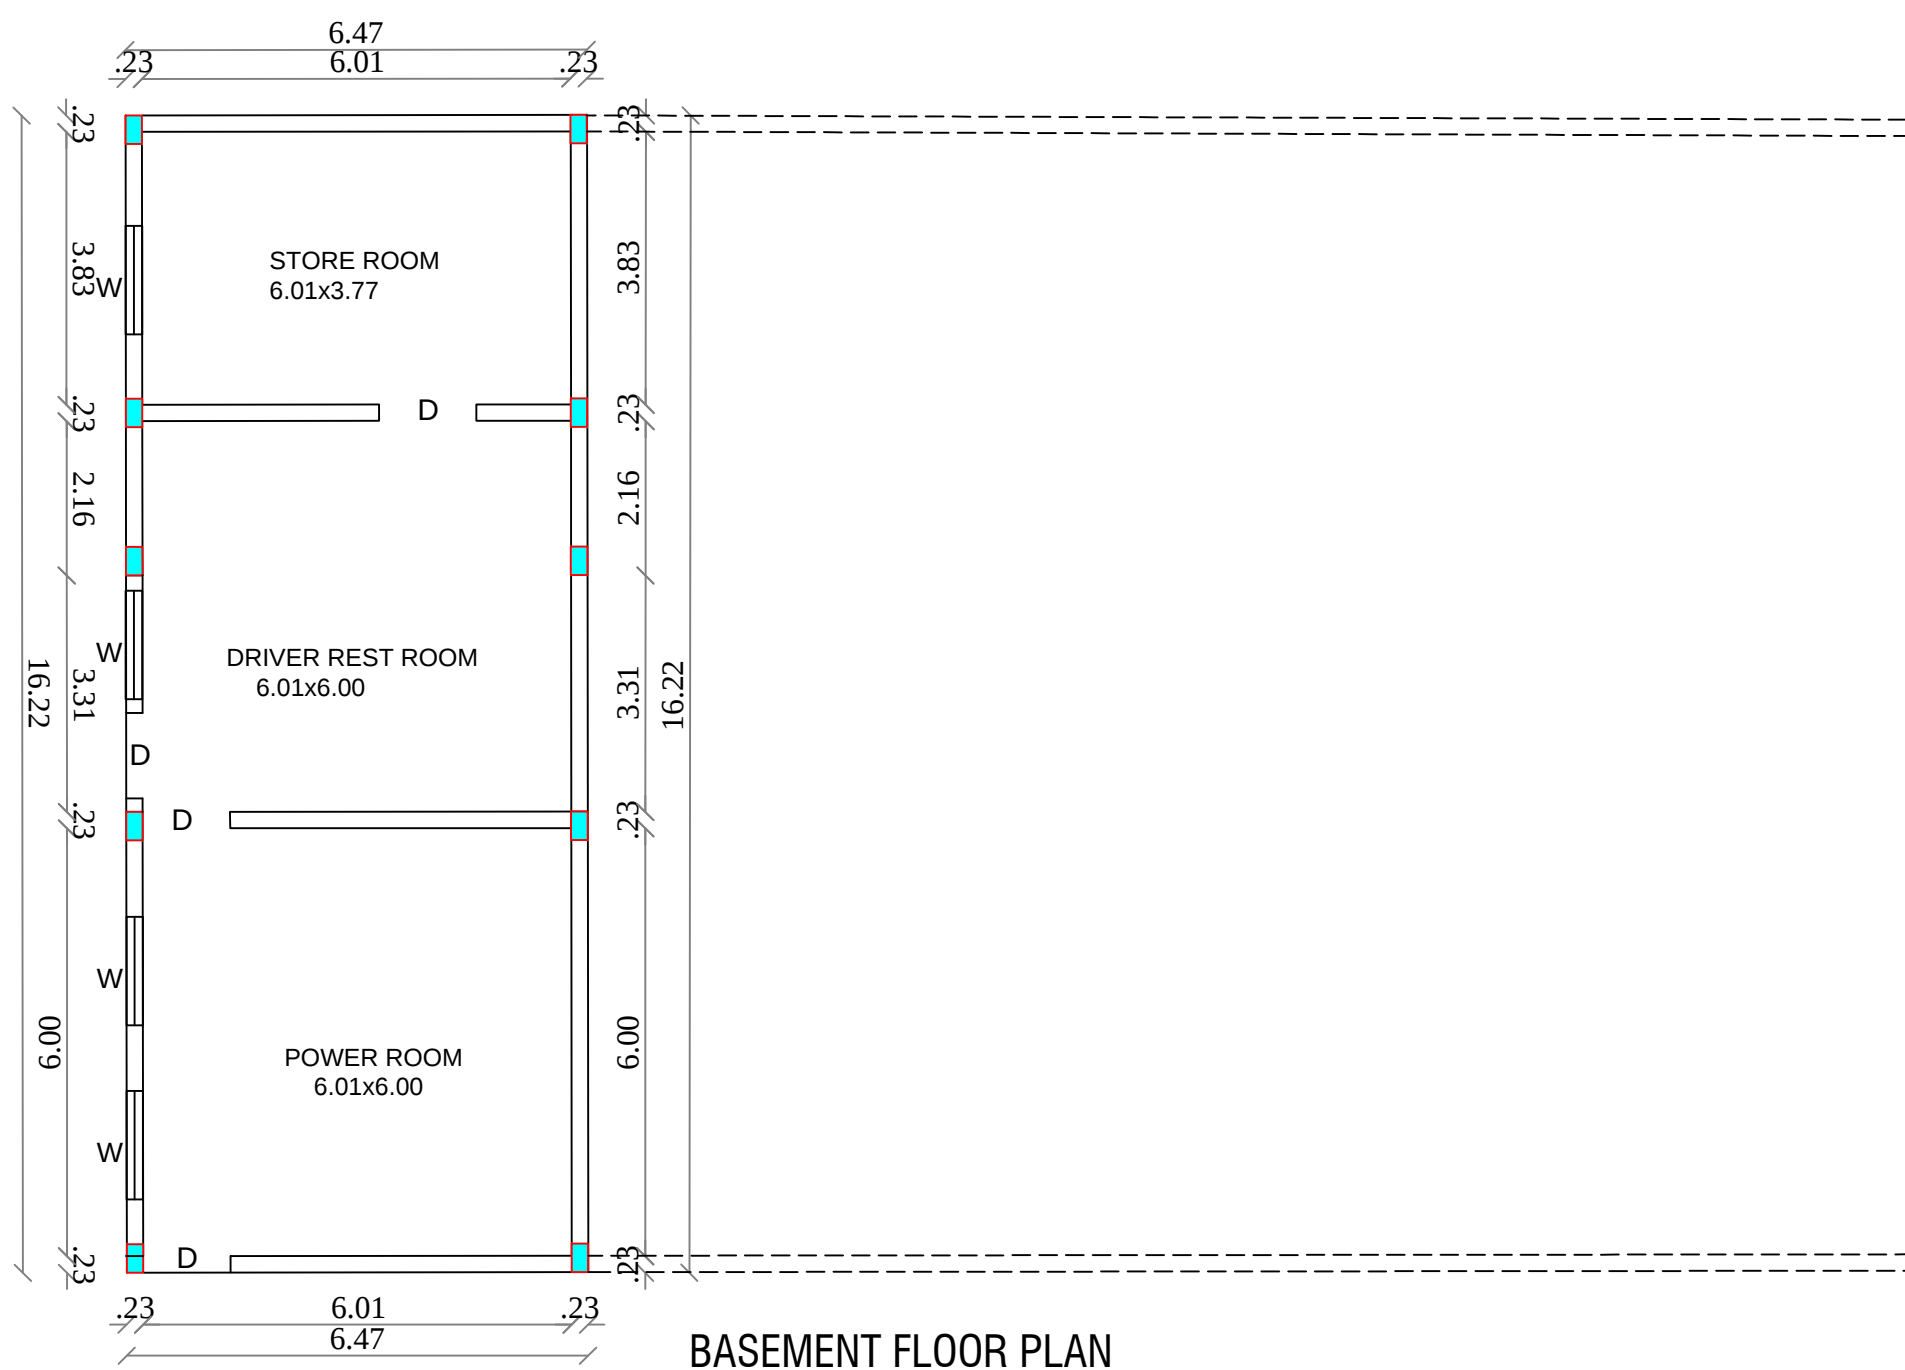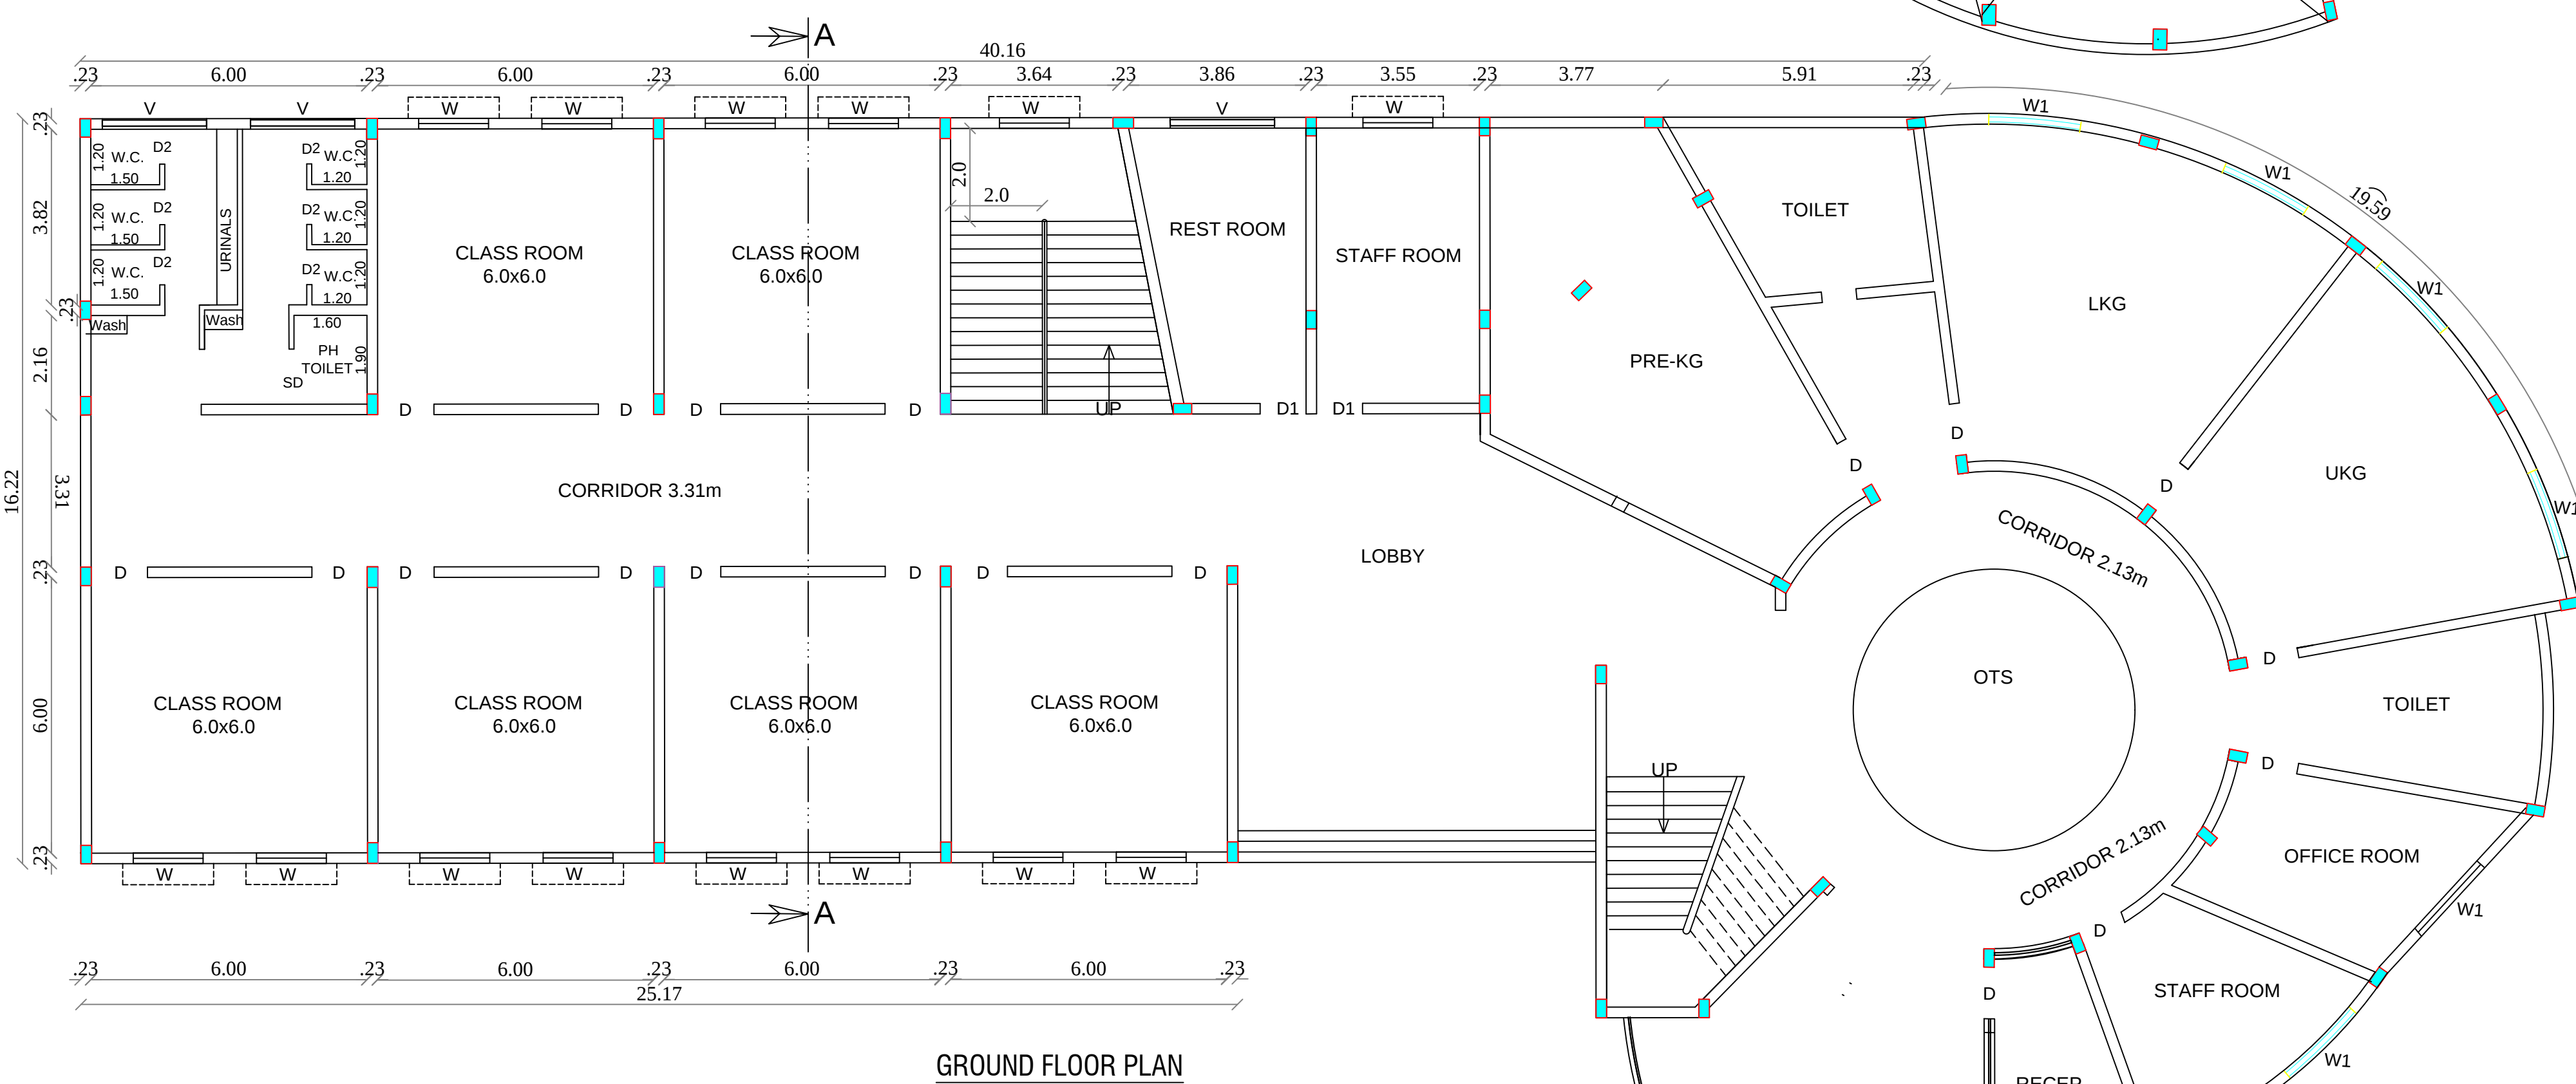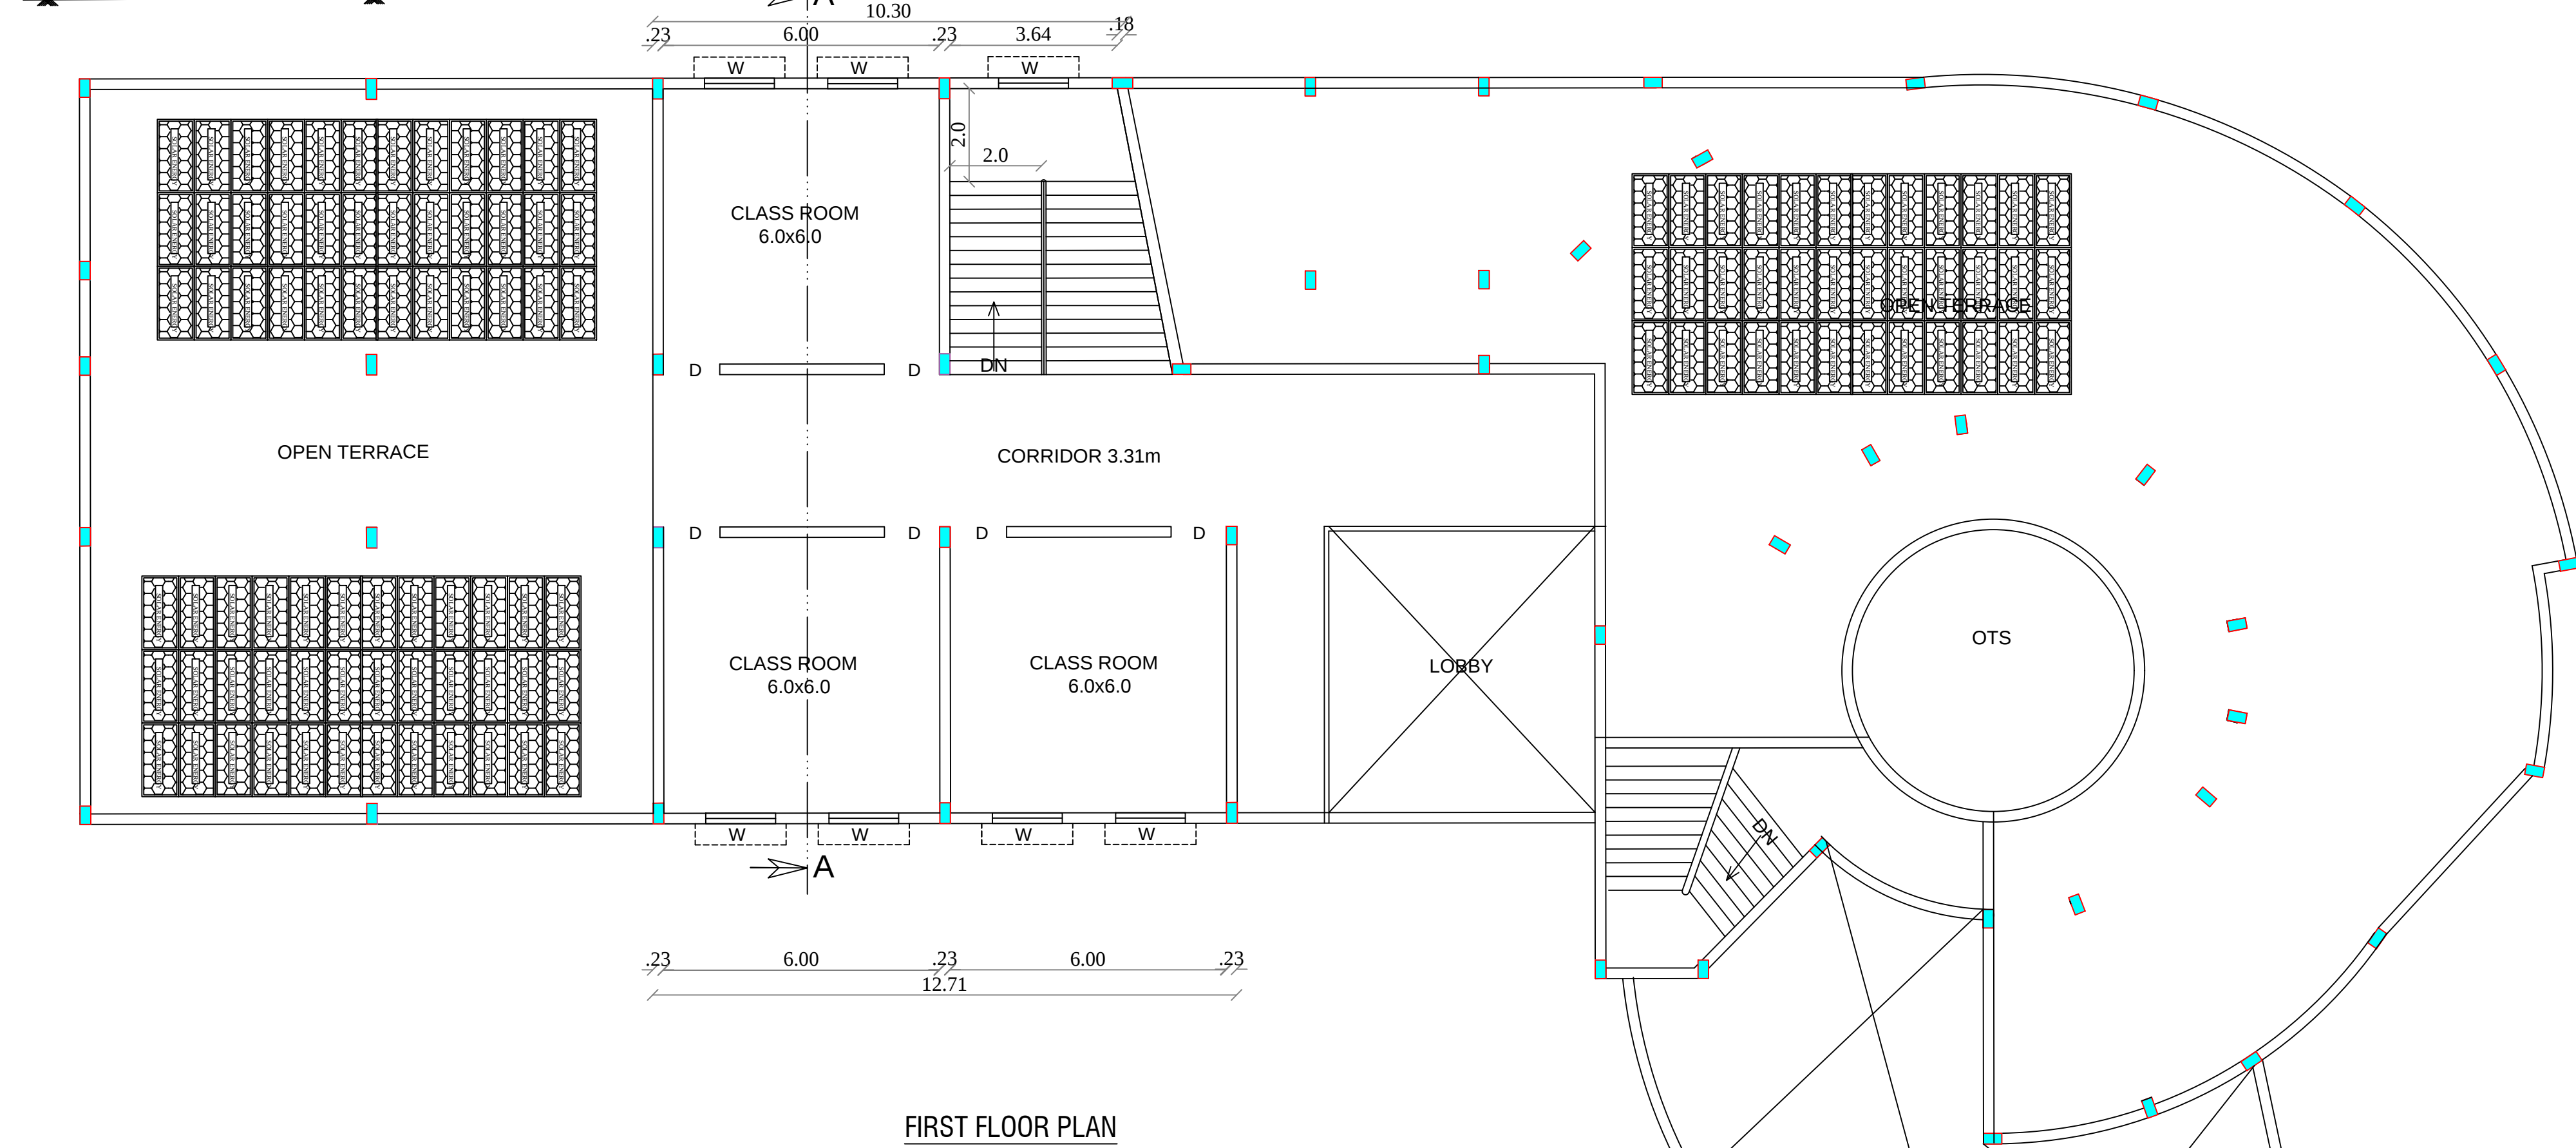

L.P/A.D.TCP.Kanyakumari District No:10/2023
SWP/B.P/A.D.TCP.Kanyakumari District No:23/2023
ONLINE APPLICATION NO: SWP/BPA/0007256/2023