
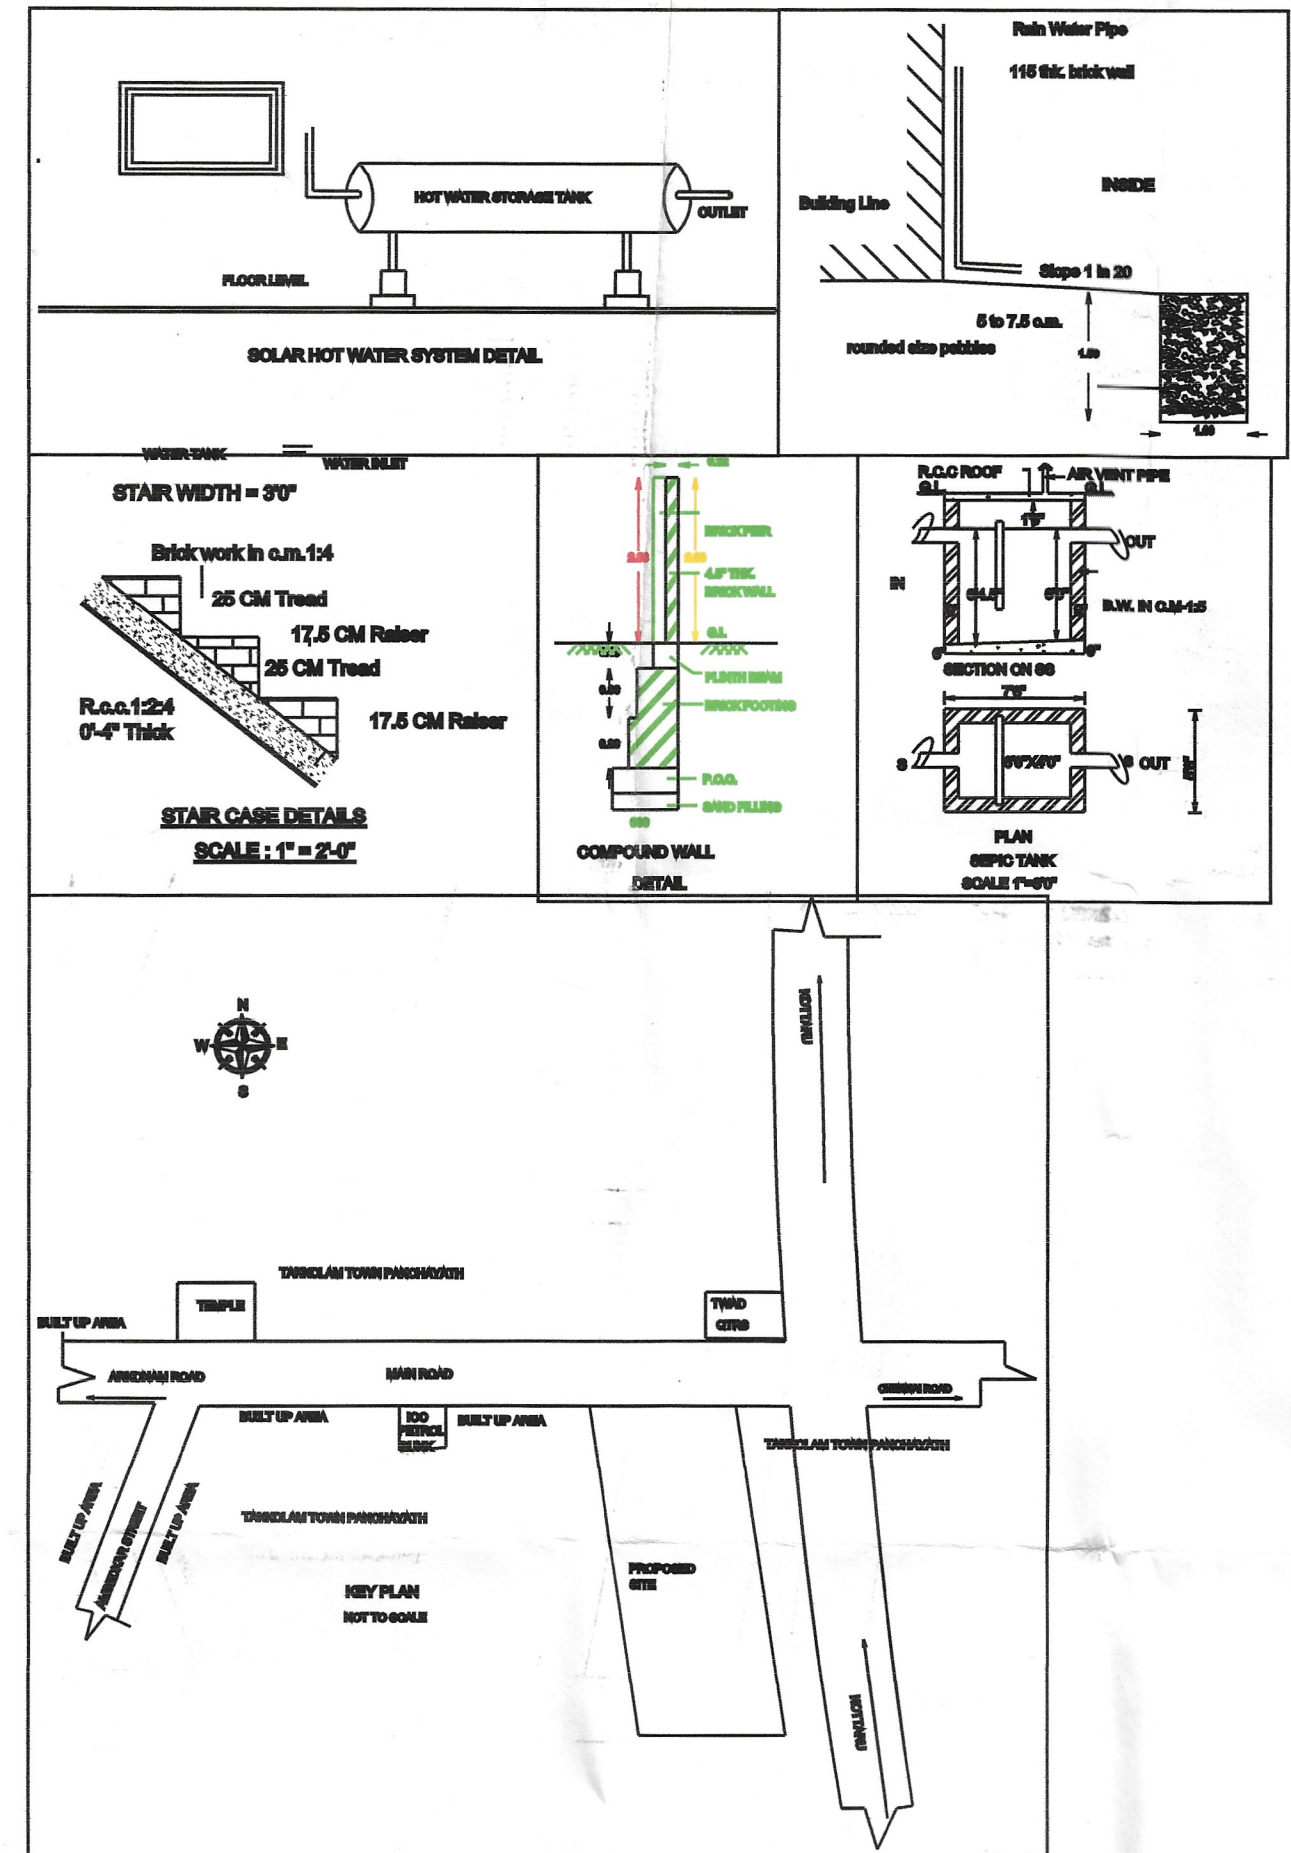
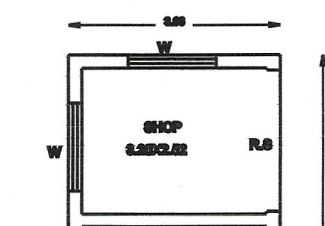


PLAN SHOWING THE PROPOSED CONSTRUCTION OF RCC ROOF SLAB OF SHOP COMMERCIAL BUILDING
IN PATTAN NO.3610,S.F.NO.465/4 AT ARAKKONAM TO CHENNAI MAIN ROAD IN TAKKOLAM TOWN PANCHAYATH
ARAKKONAM TALUK AND RANIPET DISTRICT

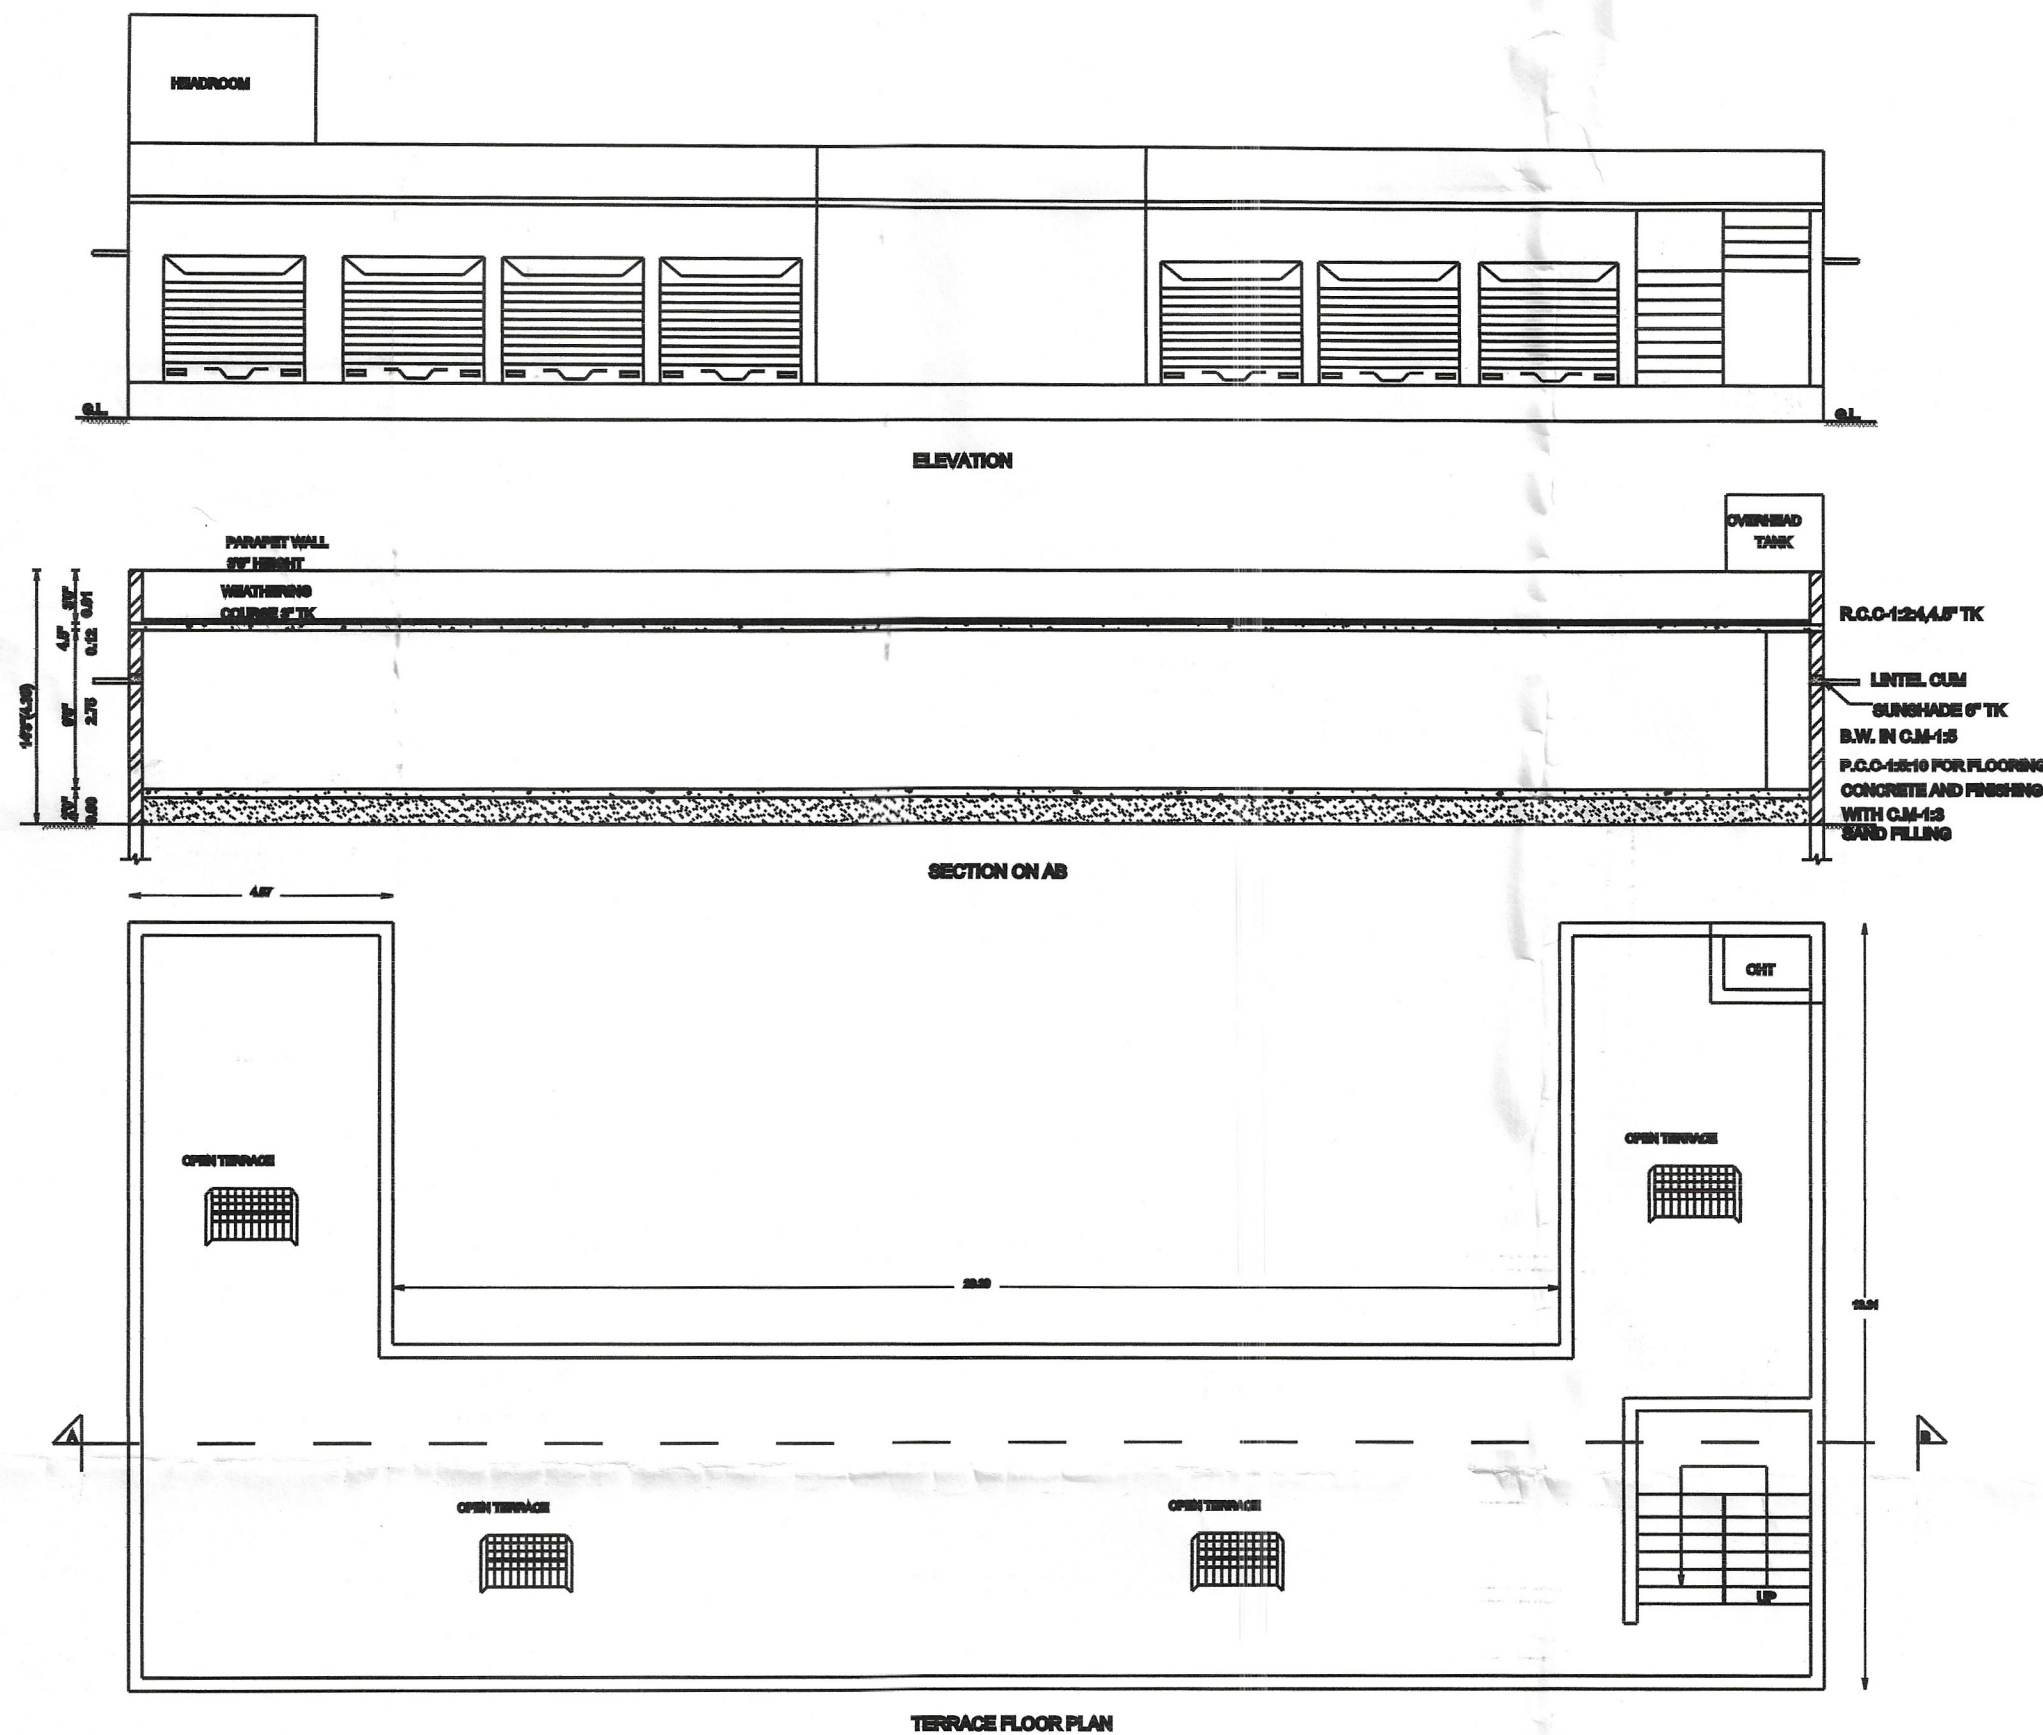

AREA PARTICULARS:		
AREA OF PLOT BOUNDARY (as per doc)	43615.00 SQ.FT.	4053.46 SQ.M.
AREA OF PLOT BOUNDARY (as per plan)	43615.00 SQ.FT.	4053.46 SQ.M.
AREA OF PLOT BOUNDARY (as per final)	42630.00 SQ.FT.	3961.28 SQ.M.
ESL AREA:		
AREA OF PROPOSED R.C.C. ROOF COMMERCIAL BUILDING (G.F)	1970.00 SQ.FT.	183.07 SQ.M.
AREA OF OPEN	40680.00 SQ.FT.	3778.81 SQ.M.
F.S.I	0.046	
PLOT COVERAGE	4.62%	

JOINERY DETAILS:		
ROLLING SHUTTER	R.S.	1.83 X 2.13
DOOR	D	0.91 X 2.13
DOOR	D1	0.78 X 2.13
WINDOW	W	1.82 X 1.82
VENTILATOR	V	0.91 X 0.91

NOTE:		
PLOT BOUNDARY		
PROPOSED R.C.C. ROOF BUILDING		
ROAD		


SCALE - 1:100

OWNER'S SIGN:

ENGINEER'S SIGN:

Er. J. JAGADEESAN, D.C.E.,
J.K. PLANNERS & BUILDERS,
Lisenced Building Surveyor,
Thakkolam Town Panchayath and
DTCP Regd, Grade - III, Estimation,
Valuation and Drawing
No:1.Saptha Eshwarar Nagar,
Anandapuram Road, Thakkolam,
Arakkonam Taluk, Ranipet L.

PLAN SHOWING THE PROPOSED CONSTRUCTION OF RCC ROOF SLAB OF SHOP COMMERCIAL BUILDING
IN PATTa NO.3610,S.F.NO.465/4 AT ARAKKONAM TO CHENNAI MAIN ROAD IN TAKKOLAM TOWN PANCHAYATH
ARAKKONAM TALUK AND RANIPET DISTRICT

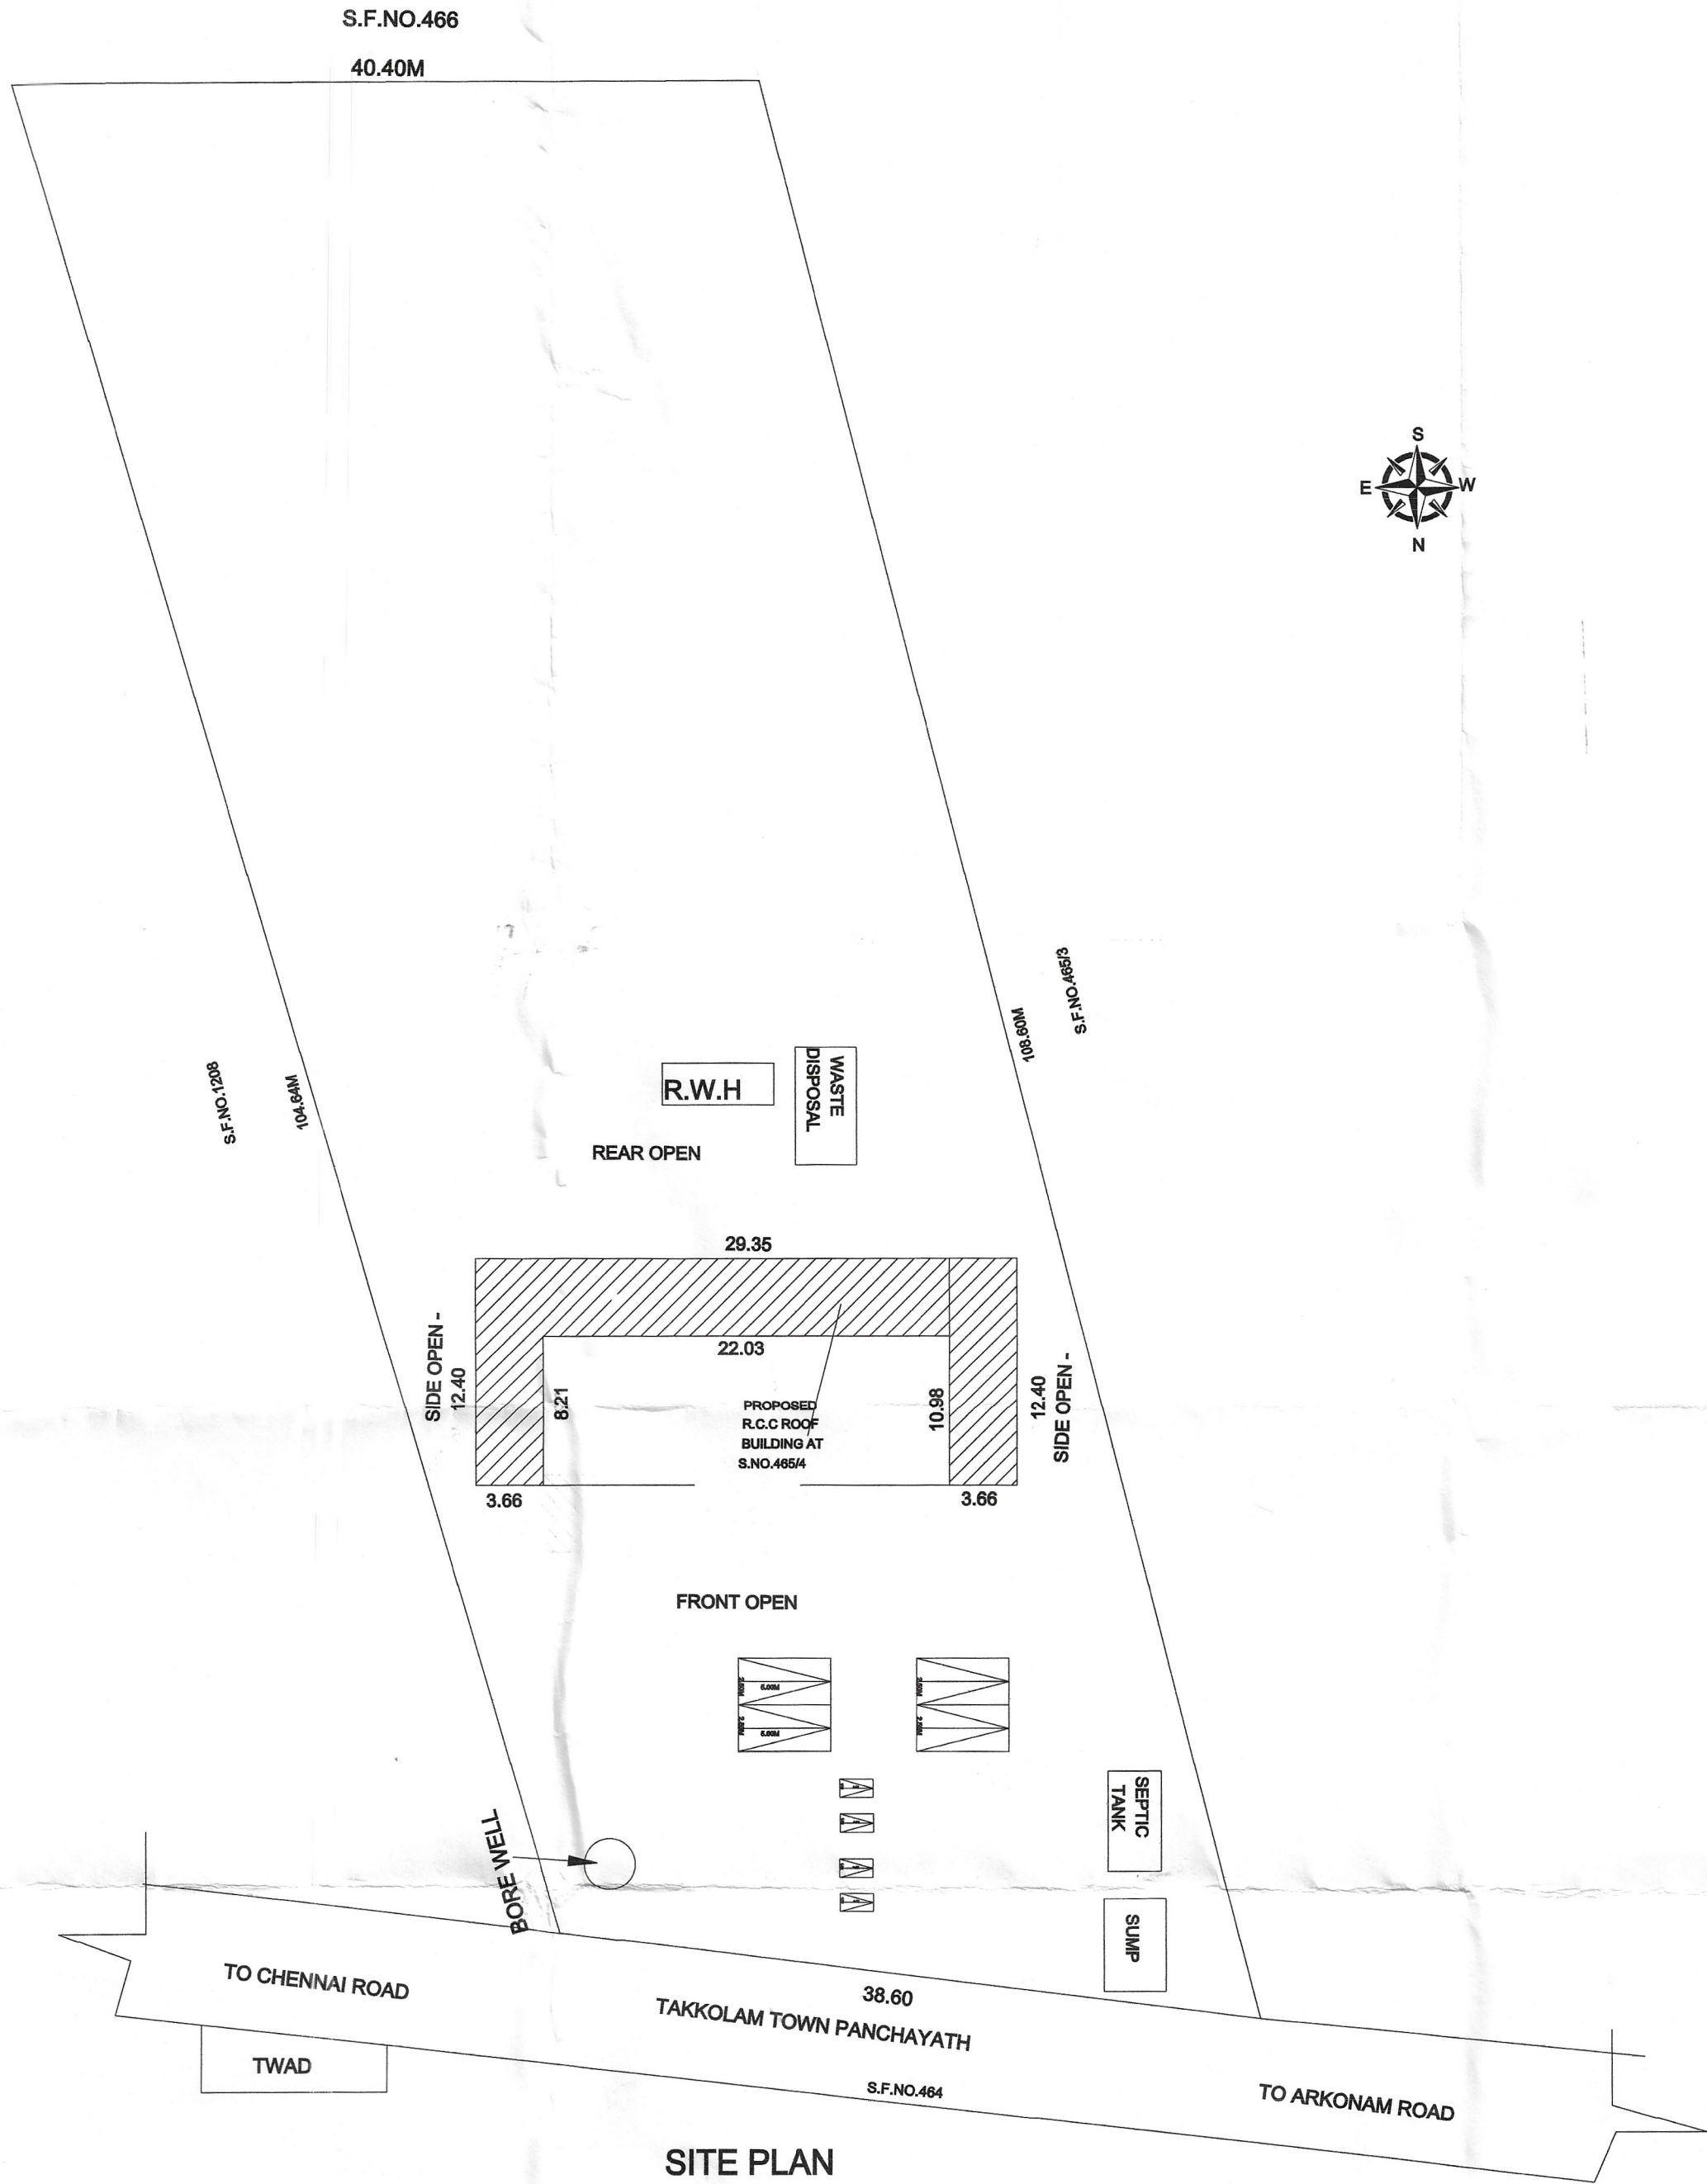

AREA PARTICULARS:		
AREA OF PLOT BOUNDARY (as per doc)	43615.00 SQ.FT.	4053.46 SQ.M.
AREA OF PLOT BOUNDARY (as per patta)	43615.00 SQ.FT.	4053.46 SQ.M.
AREA OF PLOT BOUNDARY (as per fmb)	42630.00 SQ.FT.	3961.88 SQ.M.
FSI AREA: AREA OF PROPOSED R.C.C. ROOF COMMERCIAL BUILDING (G.F)	1970.00 SQ.FT.	183.07 SQ.M.
AREA OF OPEN	40660.00 SQ.FT.	3778.81 SQ.M.
F.S.I	0.046	
PLOT COVERAGE	4.62%	

JOINERY DETAILS:		
ROLLING SHUTTER	R.S.	1.83 X 2.13
DOOR	D	0.91 X 2.13
DOOR	D1	0.76 X 2.13
WINDOW	W	1.52 X 1.52
VENTILATOR	V	0.91 X 0.61

NOTE:	
PLOT BOUNDARY	
PROPOSED R.C.C ROOF BUILDING	
ROAD	

SCALE - 1:100

OWNER'S SIGN:

ENGINEER'S SIGN:

Er. J. JAGADEESAN, D.C.E.,
J.K. PLANNERS & BUILDERS,
Licensed Building Surveyor,
Thakkolam Town Panchayath and
DTCP Regd, Grade - III, Estimation,
Valuation and Drawing
No:1.Saptha Eshwarar Nagar,
Anandapuram Road, Thakkolam,
Arakonam Taluk, Ranipet L