

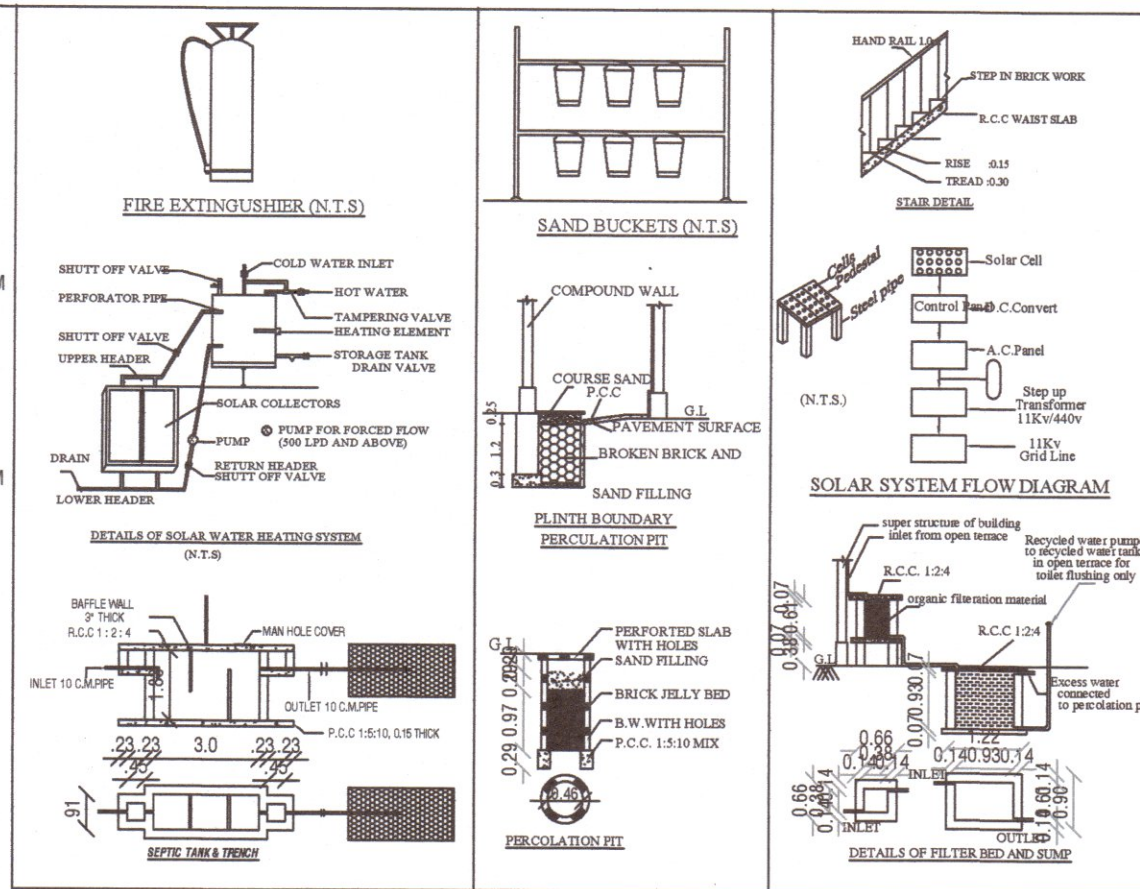
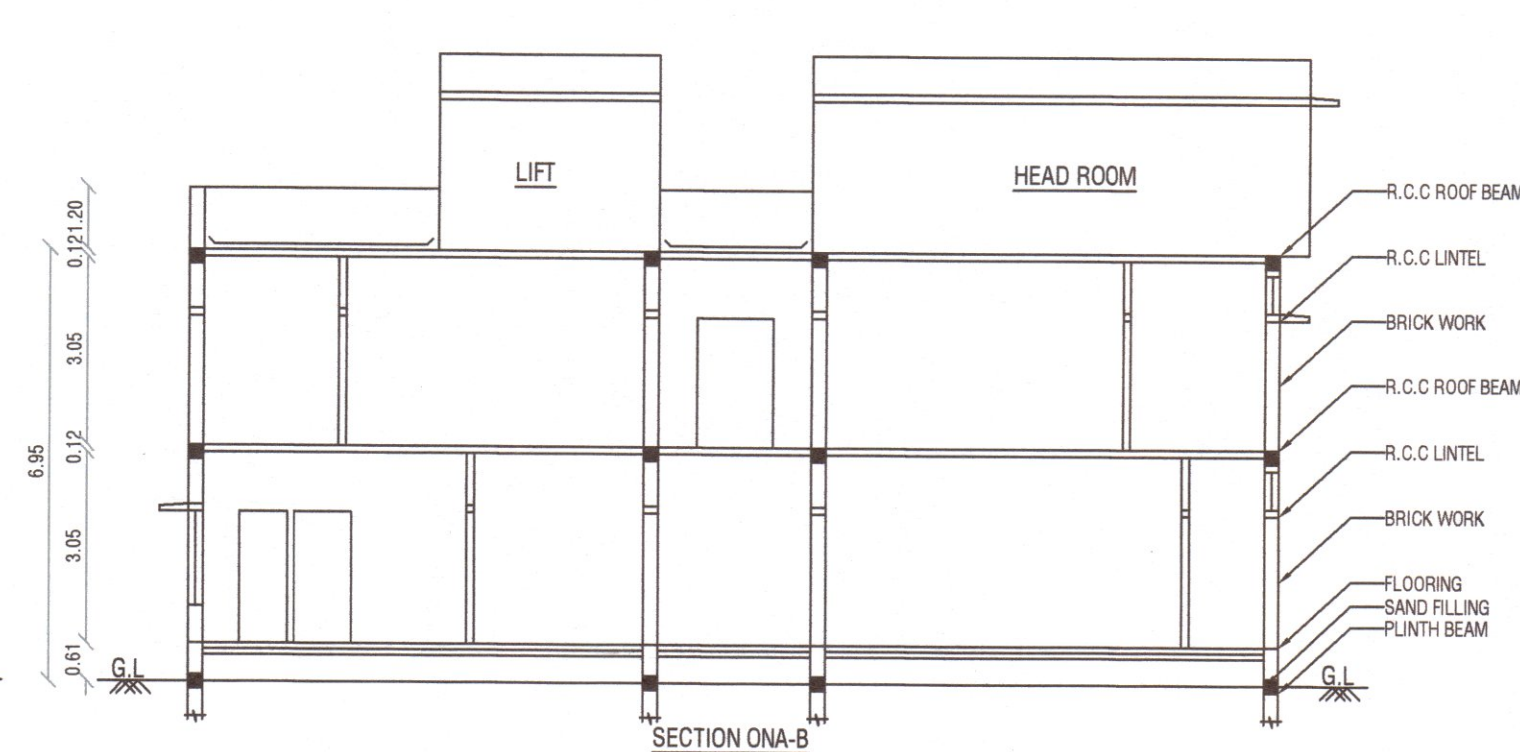
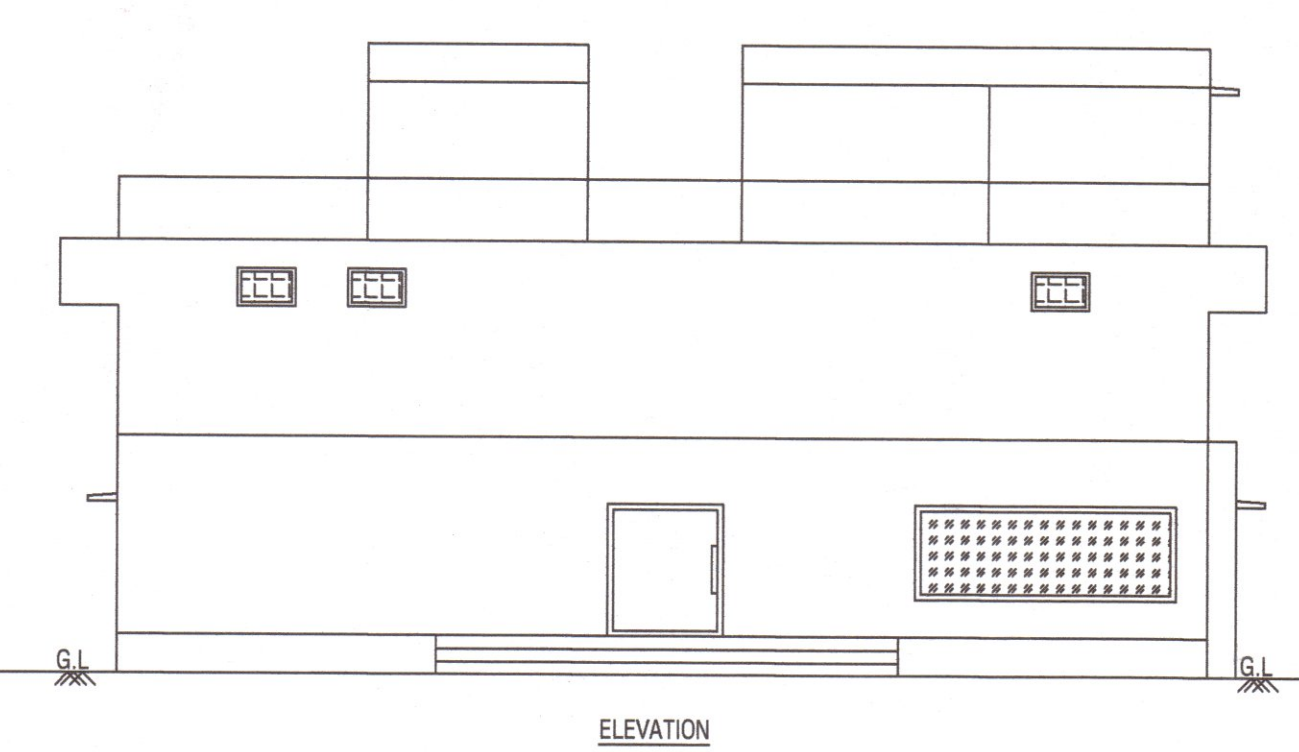
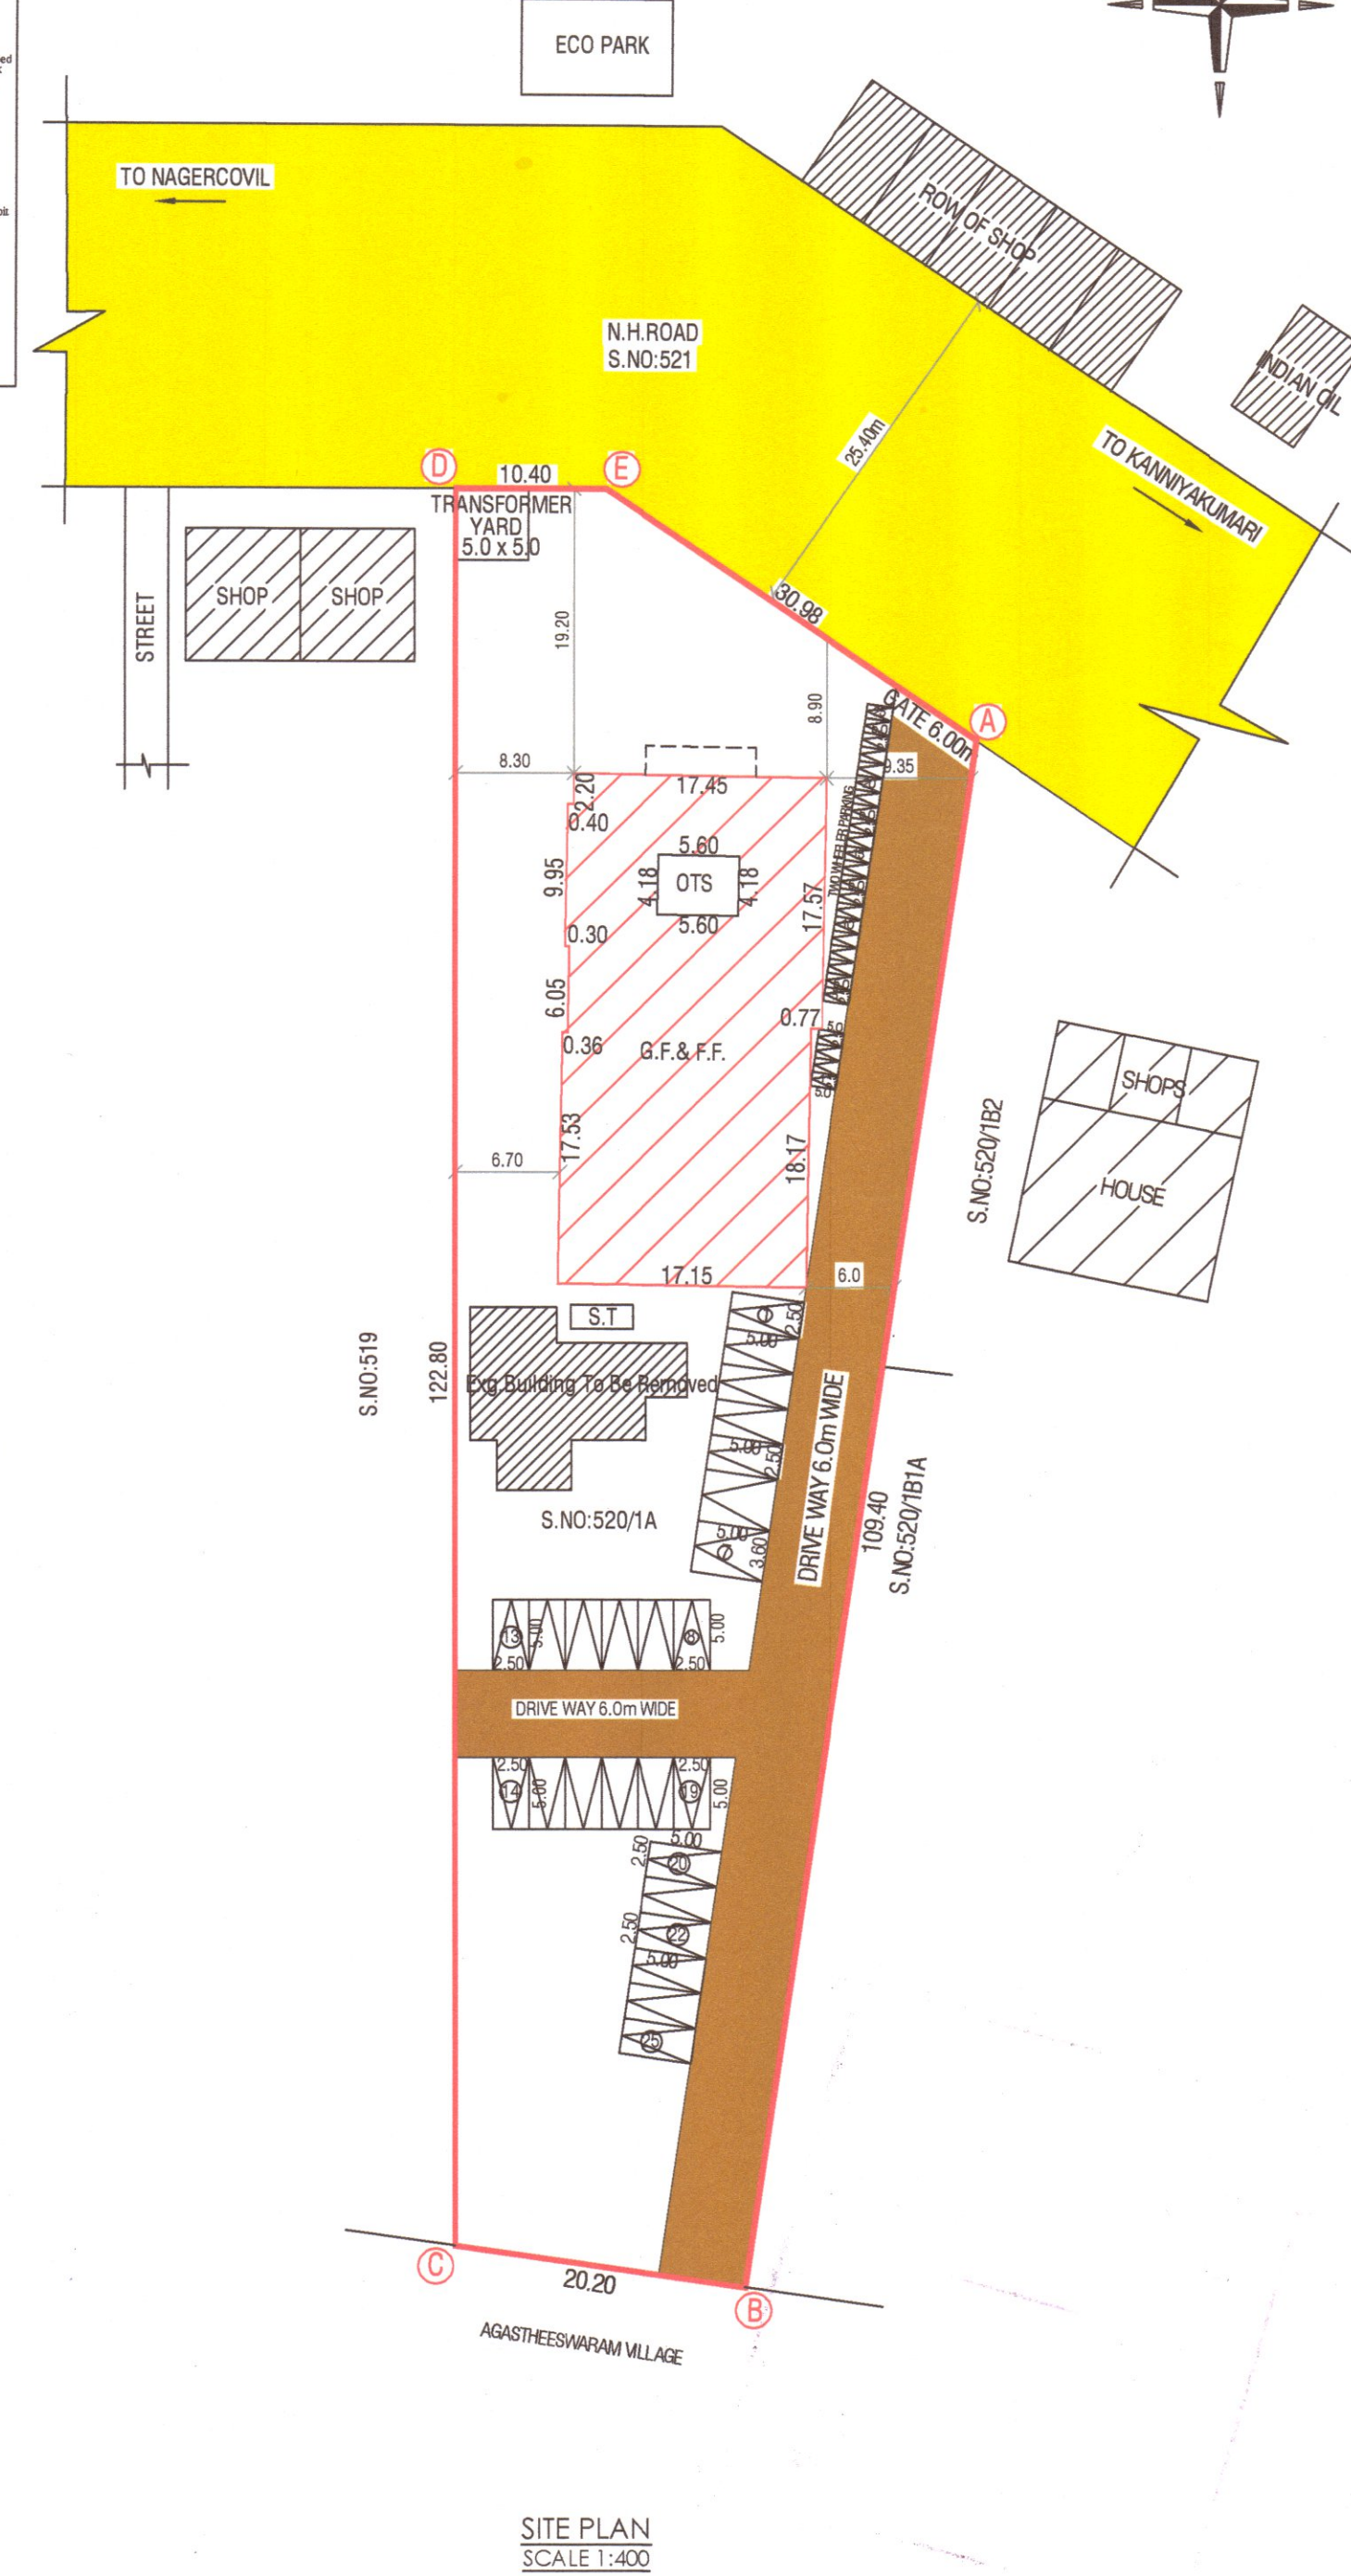
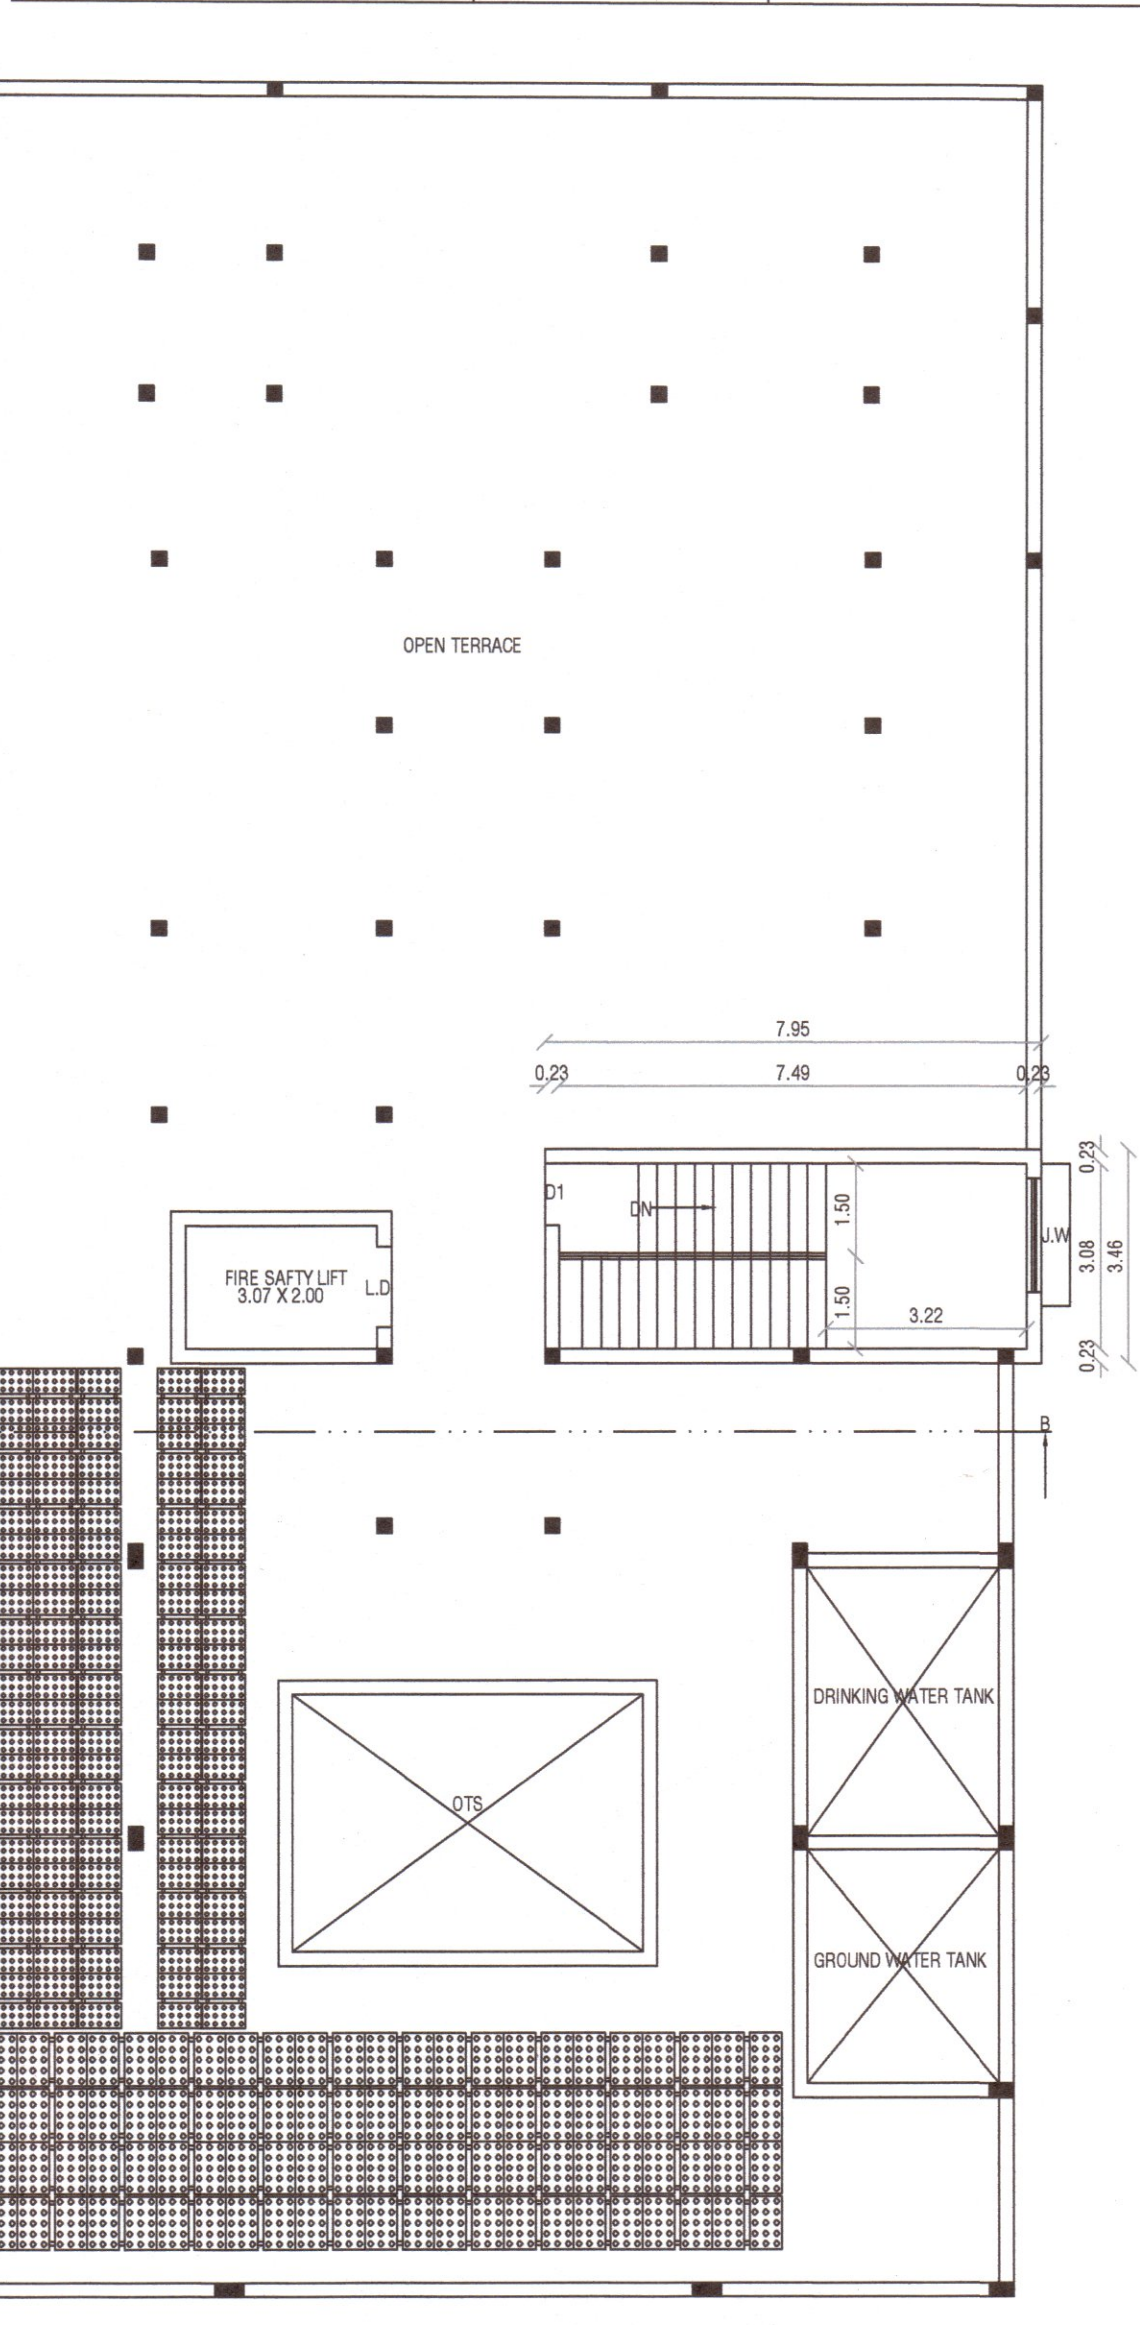
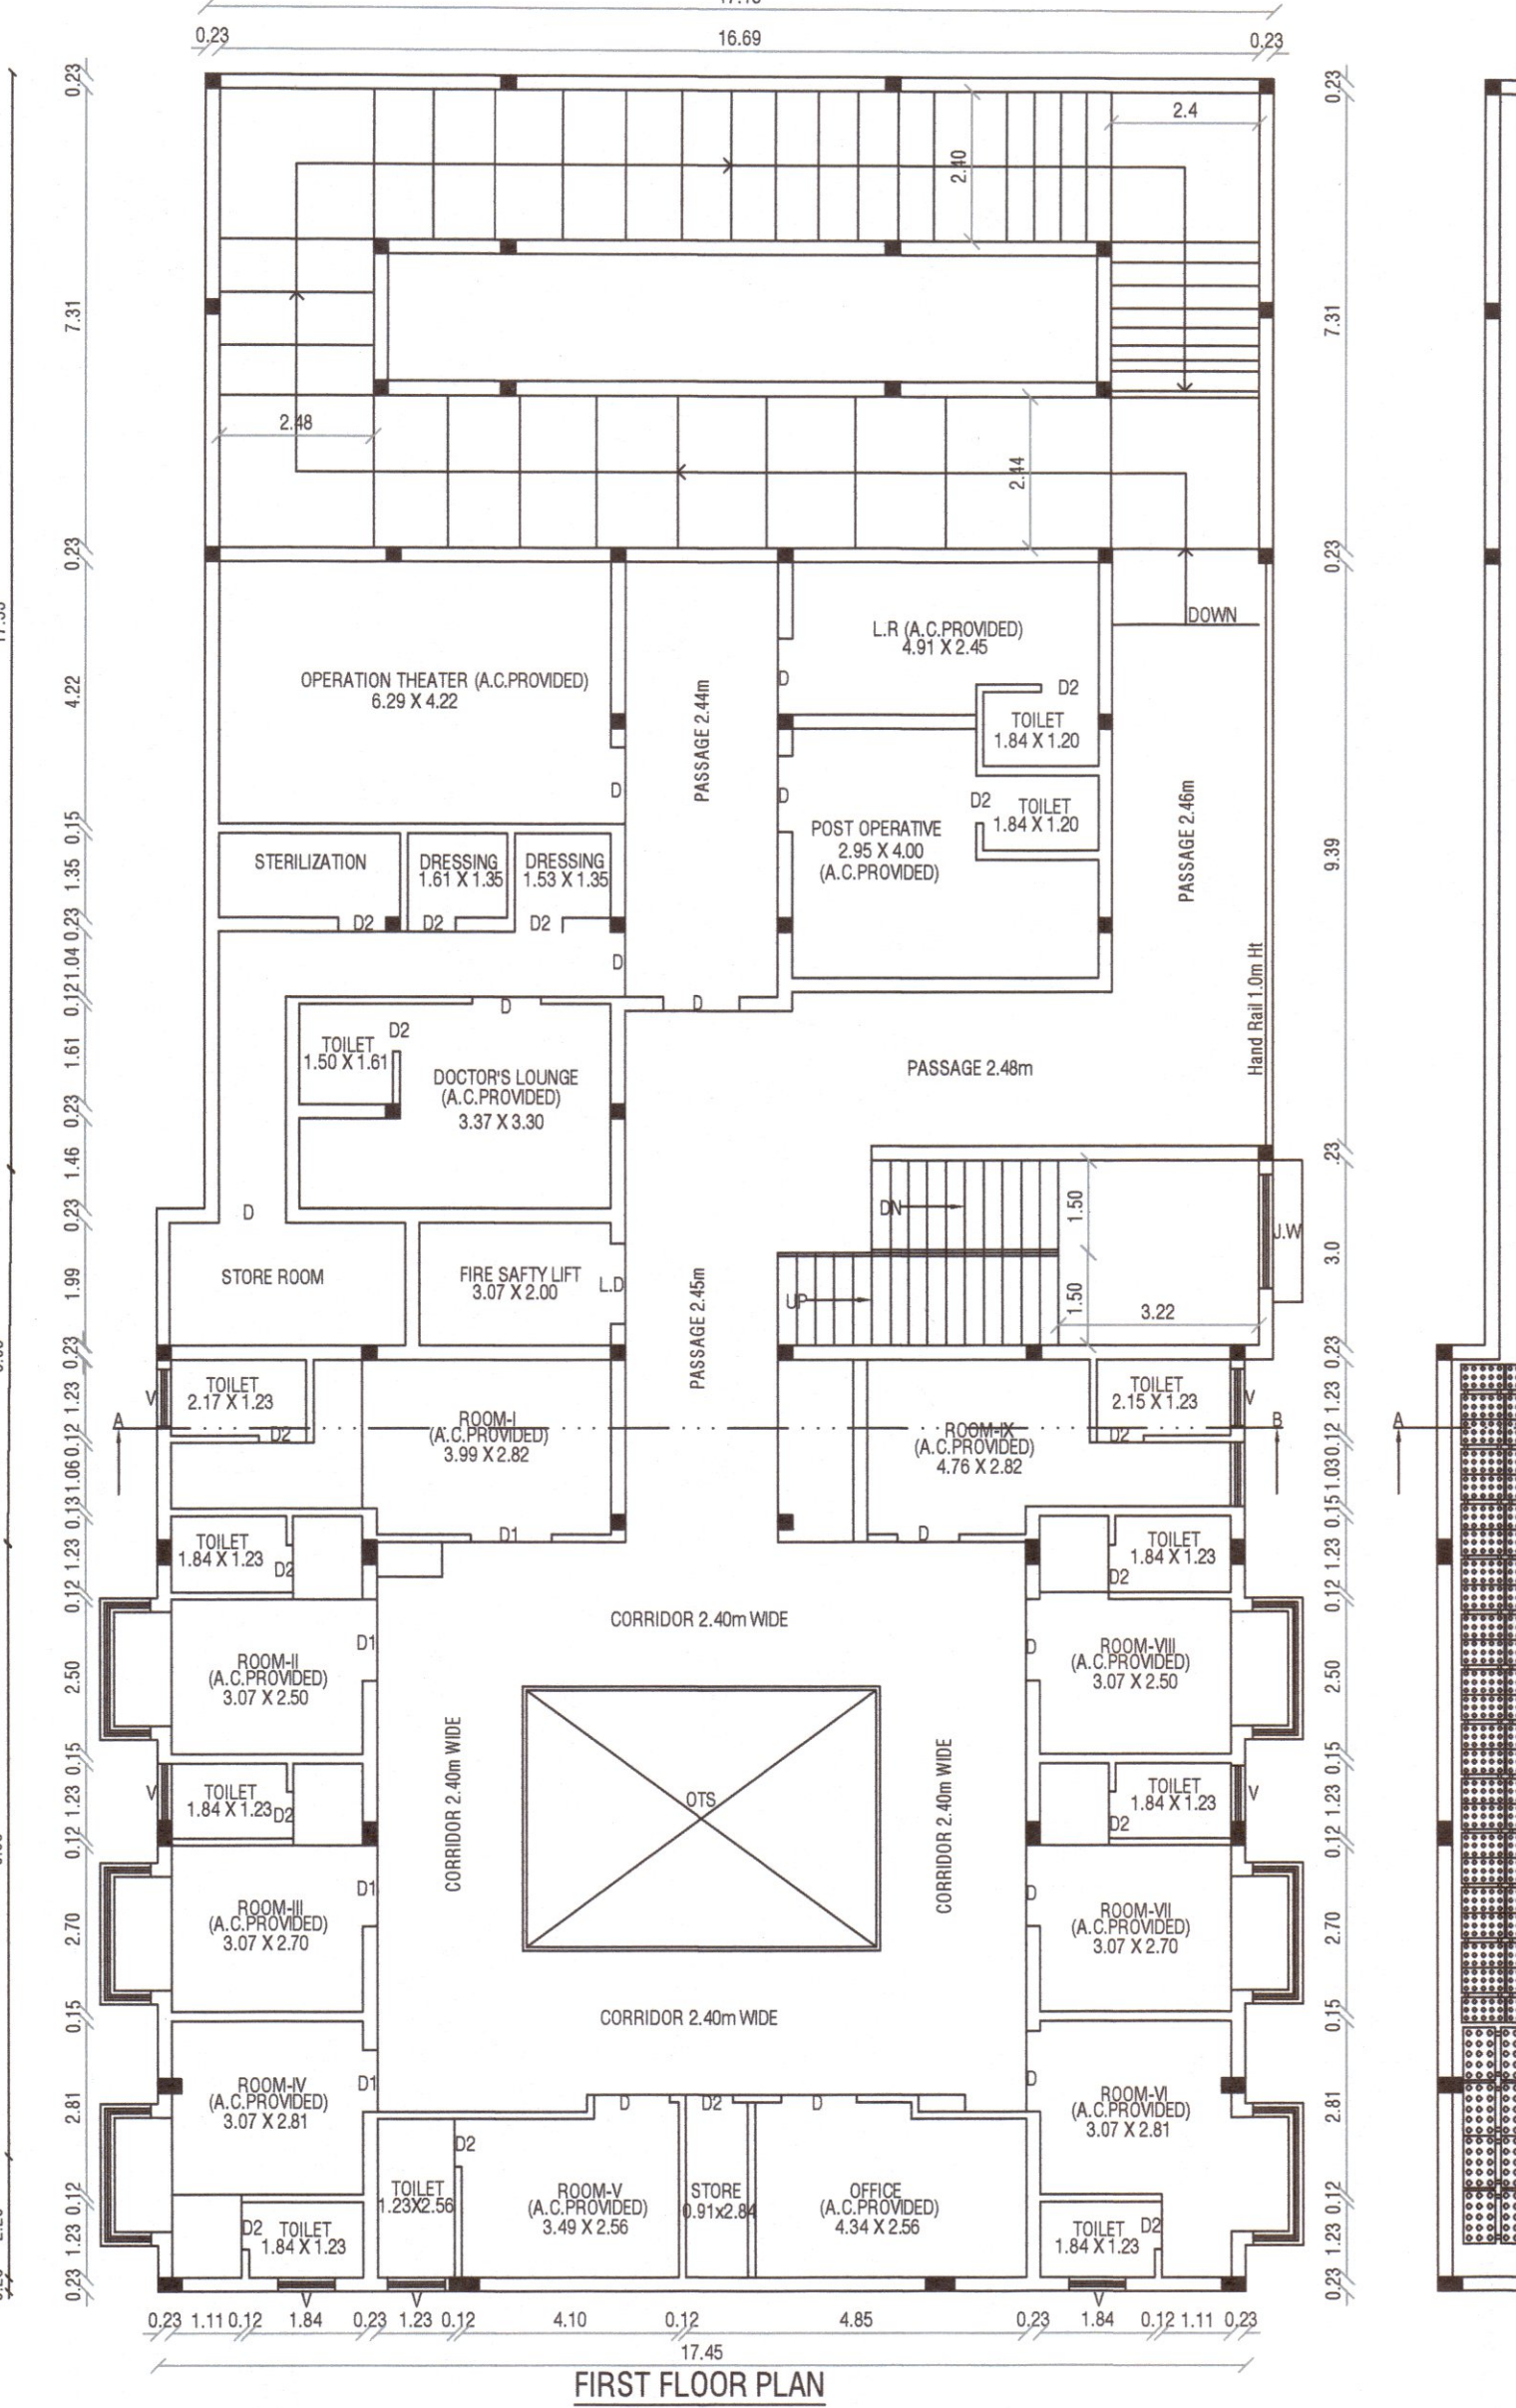


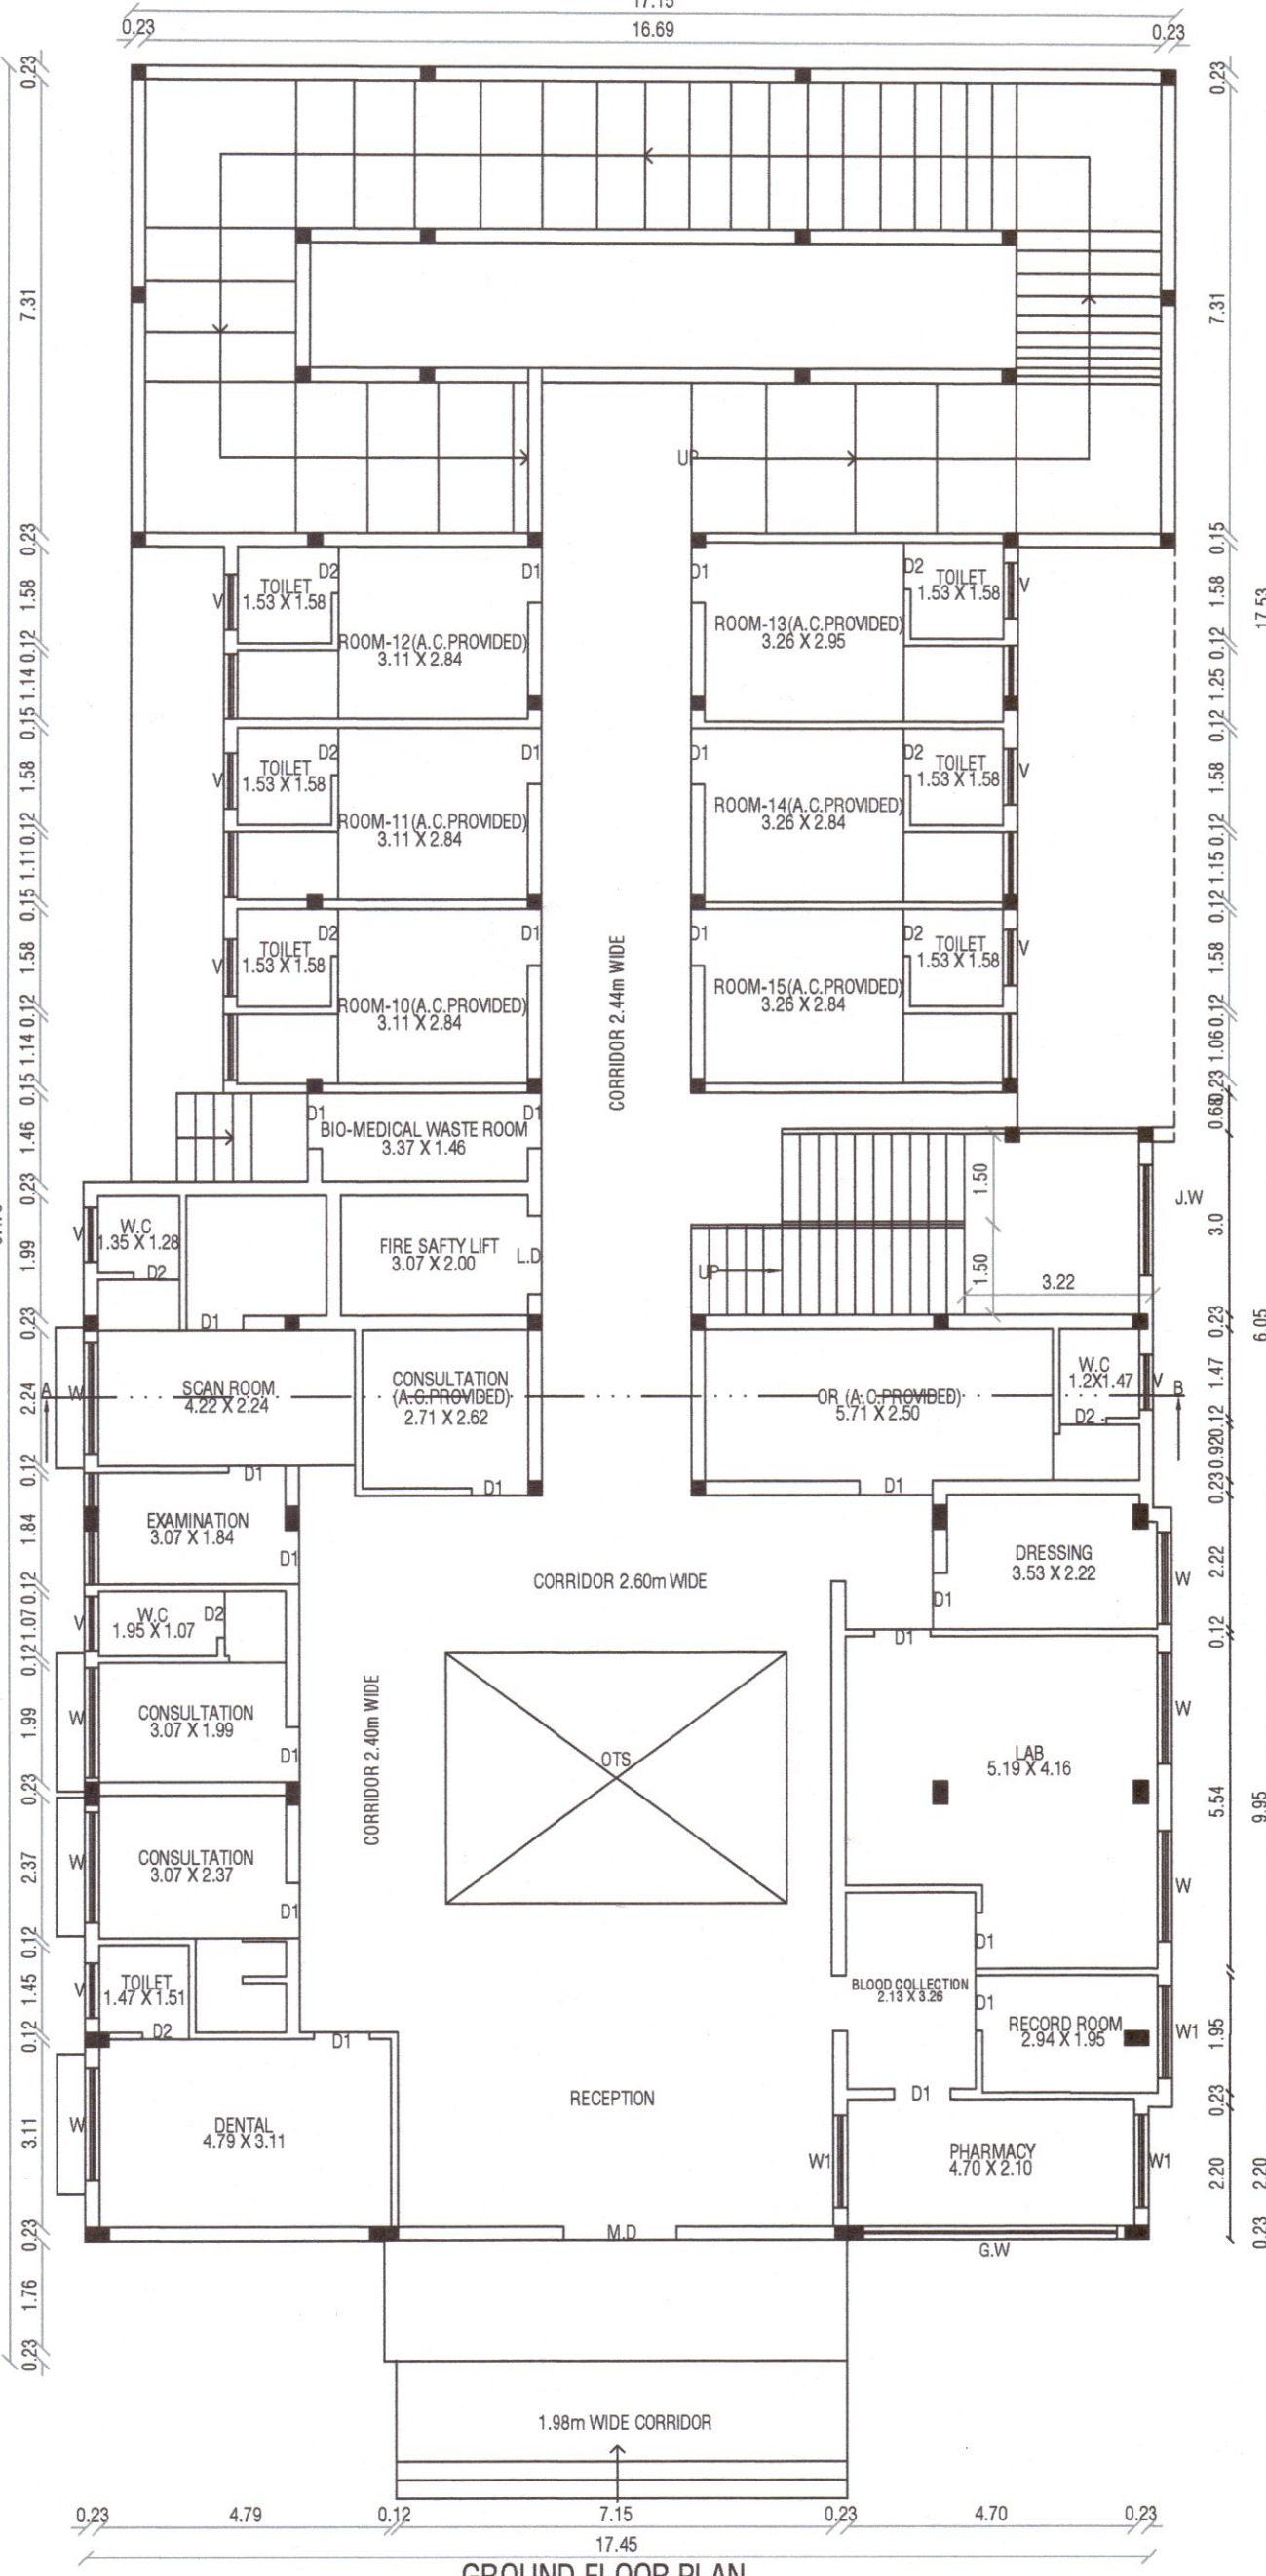

- NOTES :-**
- 1. Bathroom & wash basin water recycling collectionsump
 - 2. Rain water filtration pit
 - 3. Waste water collection sump
 - 4. Percolation Pit
 - 5. Plinth boundary percolation pit
 - 6. Fire extinguishers to be provided
 - 7. Emergency alarm
 - 8. Solar power assistant heating water system
 - 9. Solid waste tub
 - 10. Septic Tank
 - 11. Sand bucket to be provided

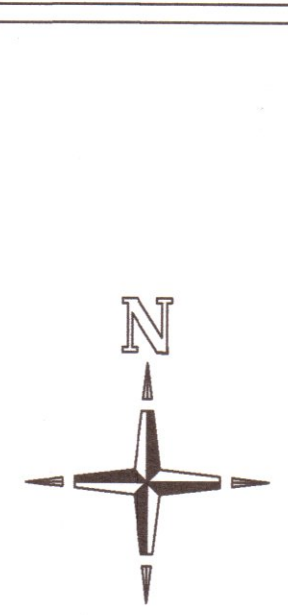

REVISED PLAN SHOWING THE PROPOSED RE CONSTRUCTION OF HOSPITAL BUILDING AFTER DEMOLISHING THE EXISTING BUILDING BEARING D.NO:18/104B,PAZHATHOTTAM IN R.S.NO:520/1A OF KANNIYAKUMARI VILLAGE & TOWN PANCHAYAT AGASTHEESWARAM TALUK,KANNYAKUMARI DISTRICT.

COLOR CODE	AREA DETAILS	SQ.MT
	SITE AREA	3258.64
	Proposed Hospital Building	
	GROUND FLOOR	615.76
	FIRST FLOOR	608.42
	HEAD ROOM	36.15
	TOTAL FLOOR AREA	1260.33
	OPEN SPACE AREA	2642.88
	DRIVE WAY	
	EXG. ROAD	

FLOOR SPACE INDEX	PARKING CALCULATION
G.F.+F.F	TOTAL FSI AREA 1224.18 SQ.M
SITE AREA	REQUIRED PARKING 50 SQ.M - 1 CAR AND 1 TWO WHEELER
1224.18	1224.18 - 24.48 = SAY 25
3258.64	PROVIDED 25 CARS & 25 TWO WHEELER
0.376 < 2.0	2 DISABLED PARKING PROVIDED

RS CONSTRUCTION
Constr. Eng: KKDTCP/012/2022
40/1, Selva Street
Pallivil Vetumiyadom
Nagercoil - 763004
(Ph) +91 91224822425

J. R. JULIUS, M.E. Ph.D.
Registered Structural Engineer
Reg. No : RSE-TN-PA/2020/016
4A1, Thiruvatturam, Nagercoil - 629094

CONSTRUCTION ENGINEER
STRUCTURAL ENGINEER
APPLICANT
REG. ENGINEER

SWP/BPA/KKD. NO: 39/2023

ONLINE APPLICATION: SWP/BPA/0008191/2023