




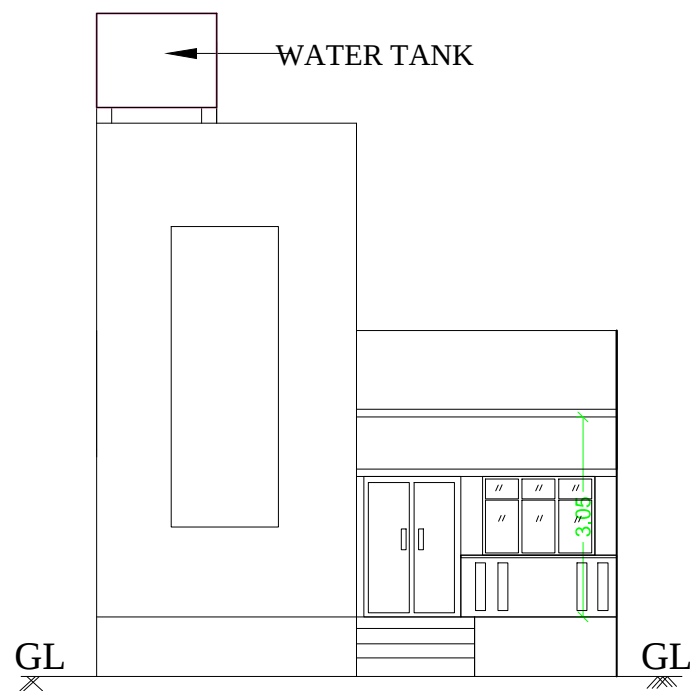

ELEVATION

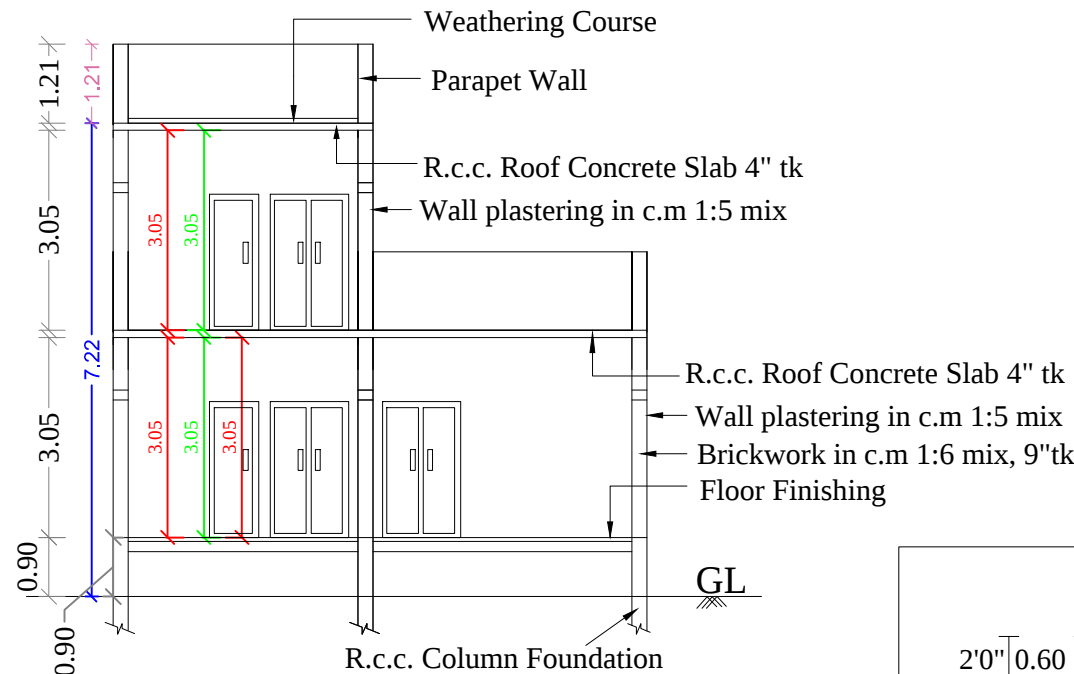


SECTION 'AA'
SCALE: 1CM: 1M

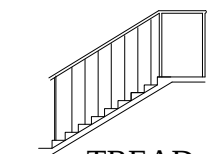


TREAD - 0.25 m
RISER - 0.15 m
WIDTH - 0.90 m


STAIRCASE DETAILS

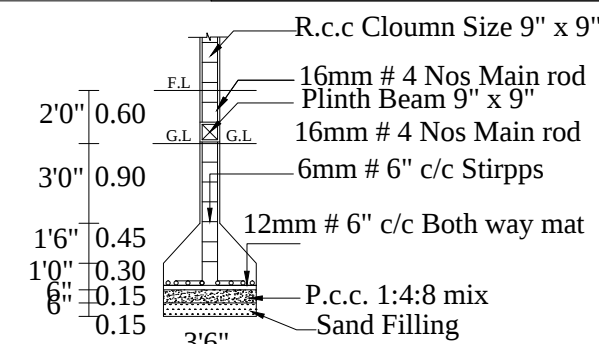



COLUMN DETIAL

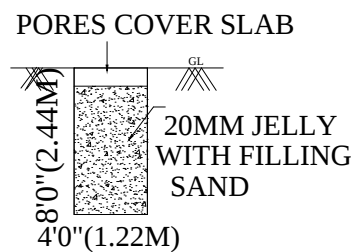

RAIN WATER
HARVESTING UNIT

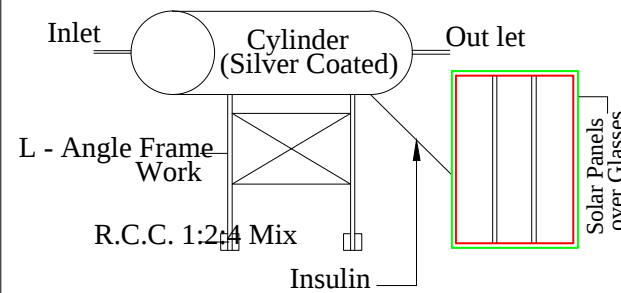


SOLAR ENERGY

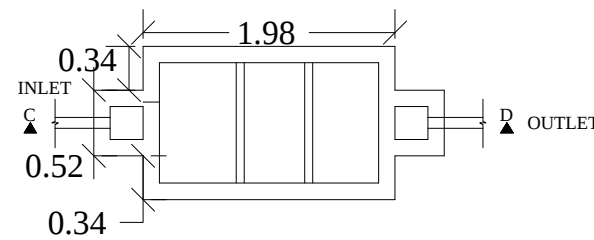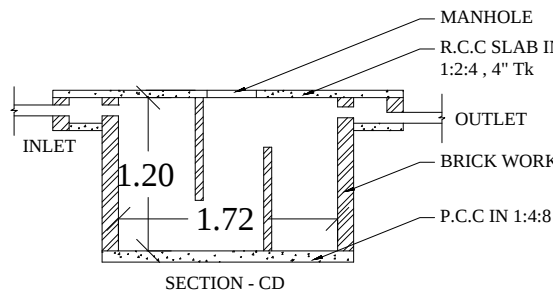


PLAN OF SEPTICK TANK
NOT TO SCALE

SITE PLAN

SCALE: 1CM: 1M

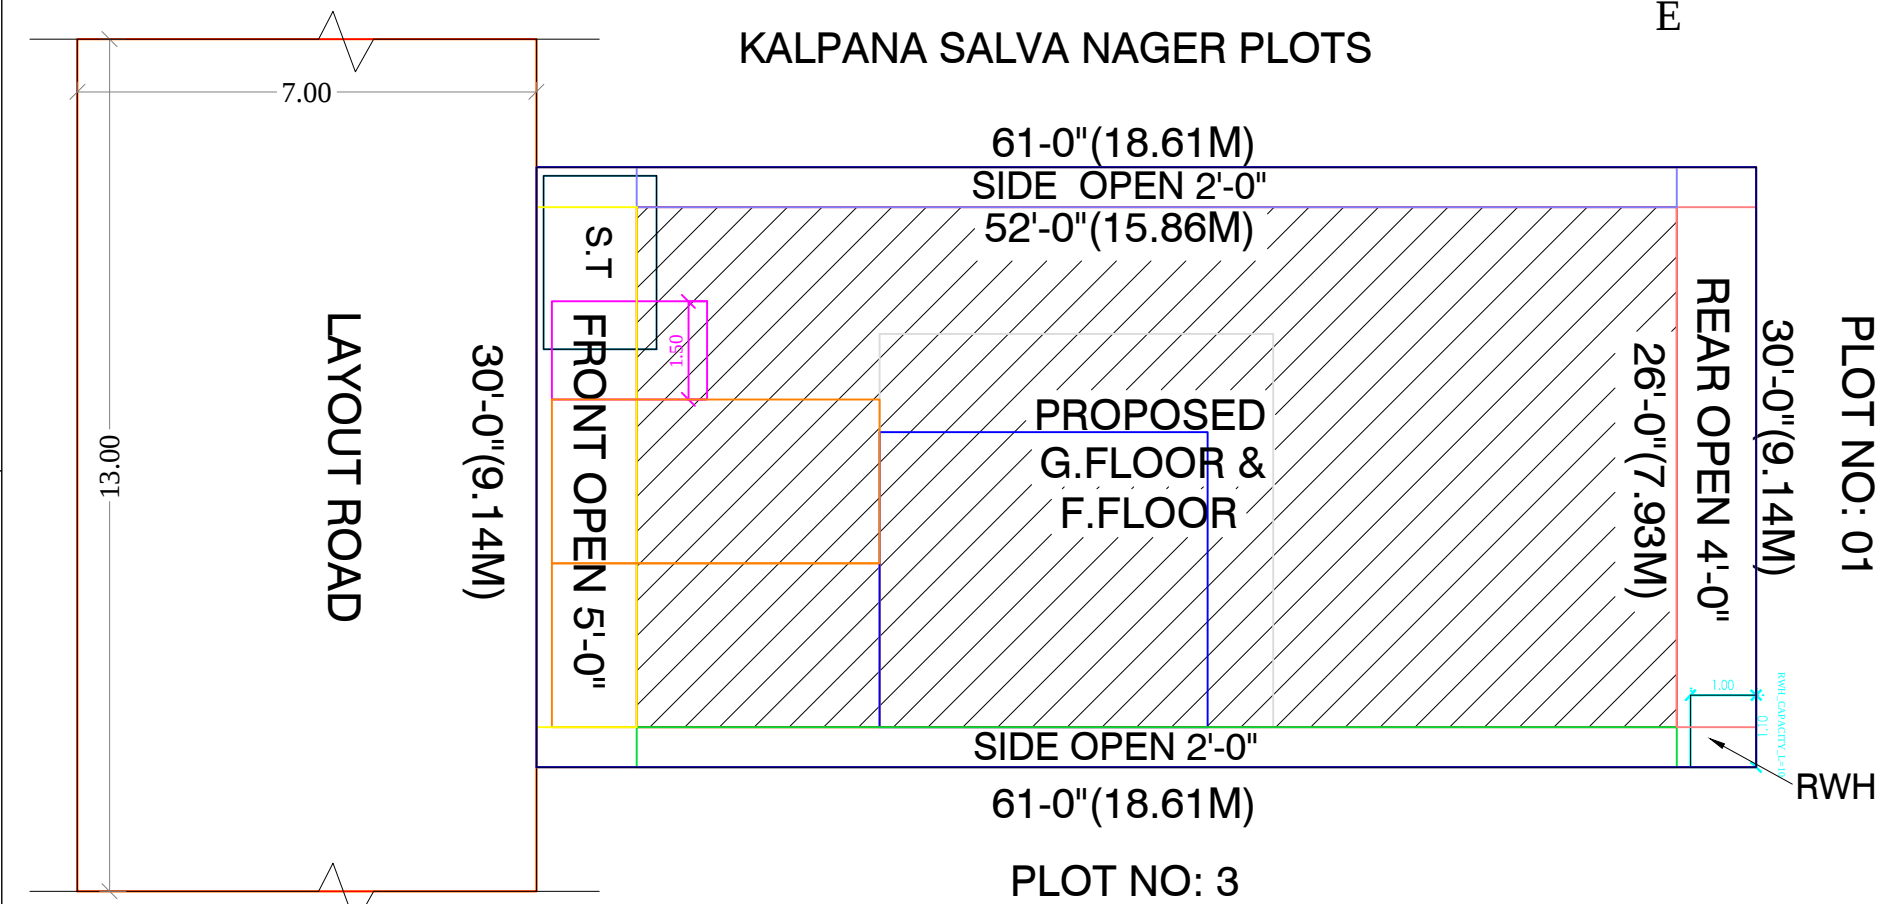

LOCATION PLAN

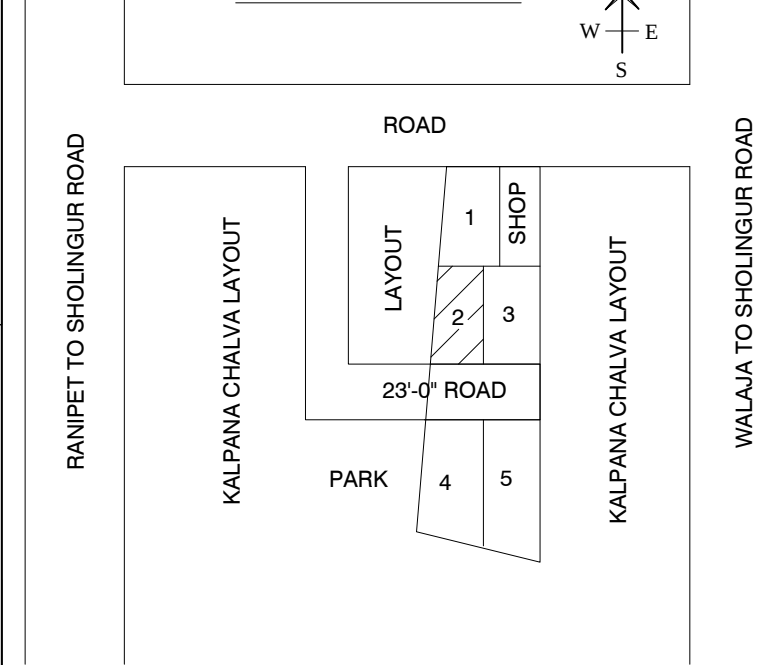

AREA DETAILS:

DESCRIPTION OF THE WORK	Sq. ft.	Sq. M.
TOTAL AREA OF THE SITE	1830.00	170.01
PROPOSED GROUND FLOOR AREA	1352.00	125.77
PROPOSED FIRST FLOOR AREA	260.00	24.27
TOTAL OPEN AREA	478.00	44.24
TOTAL FSI AREA : 1612.00 sq ft (or) 150.04 sq m		

PLAN SHOWING THE PROPOSED CONSTRUCTION OF A RESIDENTIAL BUILDING IN GROUND FLOOR & FIRST FLOOR

AT OLD SURVEY NO: 331/5, NEW SURVEY NO: 331/5B2, PLOT

NO: 02, NEW SURVEY NO: 331/5B2A, PATTa NO: 5041, NEW

SURVEY NO: 331/112, DTCP APROVEL NO: 56/2007, AMMOOR

TOWN PANCHAYAT, WALAJA TALUK, RANIPET DISTRICT.

Owner: Mr. M. KABILAN. S/O Mr. S. MUNISWAMY

Mr. M. KABILAN
APPLICANT

Er. S.SRINIVASAN, B.Tech., Pro.in Cadd.,
Govt. Approved Licensed Building Surveyor,
Engineer Grade - III
(Ammoor Town Panchayat)
No: 32/1, Bajana Kovil Street,
Ammoor, Walaja Tk, Ranipet Dist. - 632 501
Cell: +91, 98944 37144
ENGINEER

GROUND FLOOR PLAN

FIRST FLOOR PLAN

