








PLAN SHOWING THE PROPOSED CONSTRUCTION OF R.C.C ROOF SLAB  
GROUND AND FIRST FLOOR RESIDENTIAL BUILDING AT PATTI NO: 2743,  
S.F.NO.NEW. 1296/ 17, BIG STREET, THAKKOLAM TOWN,  
PANCHAYATH,ARAKKONAM TALUK,RANIPET DISTRICT.

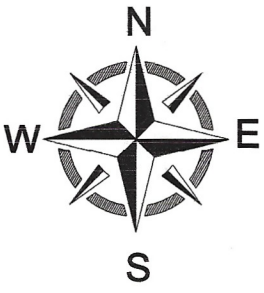

S.NO.414  
6.80M

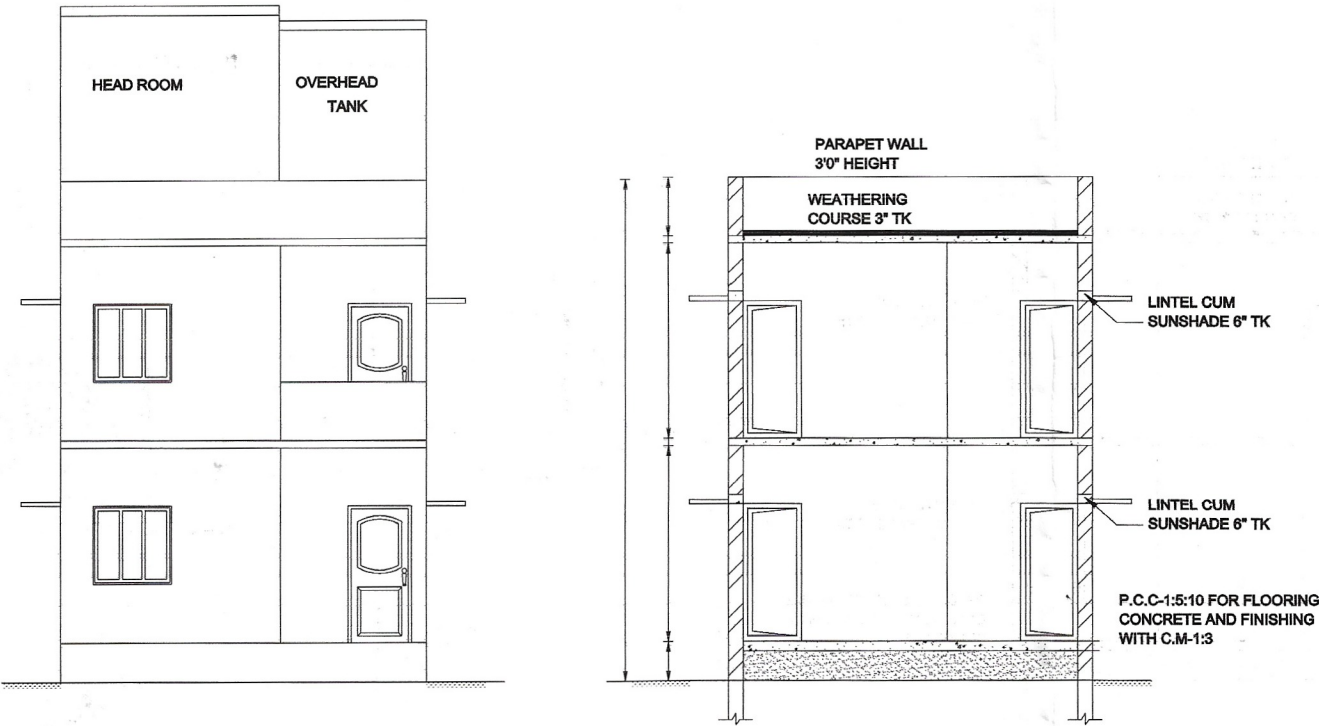

EXISTING BUILDING TO BE DEMOLISHED

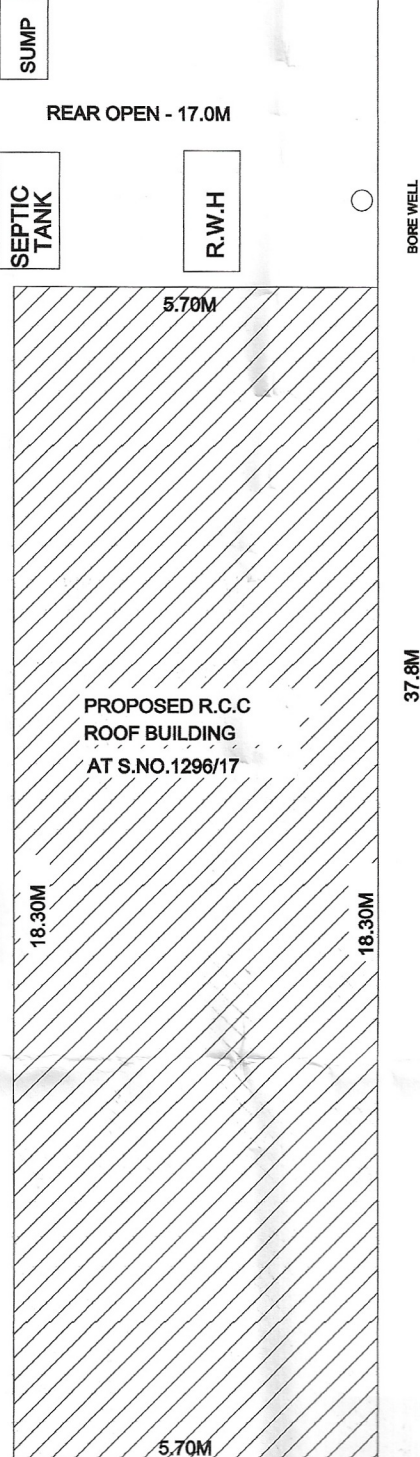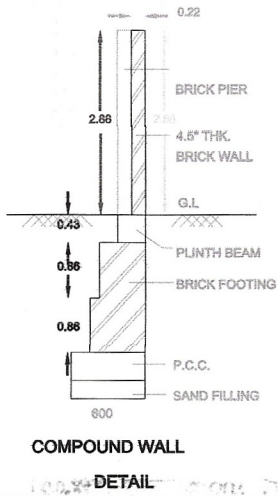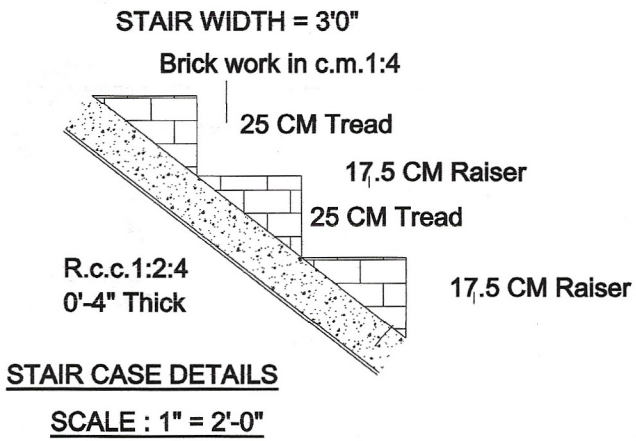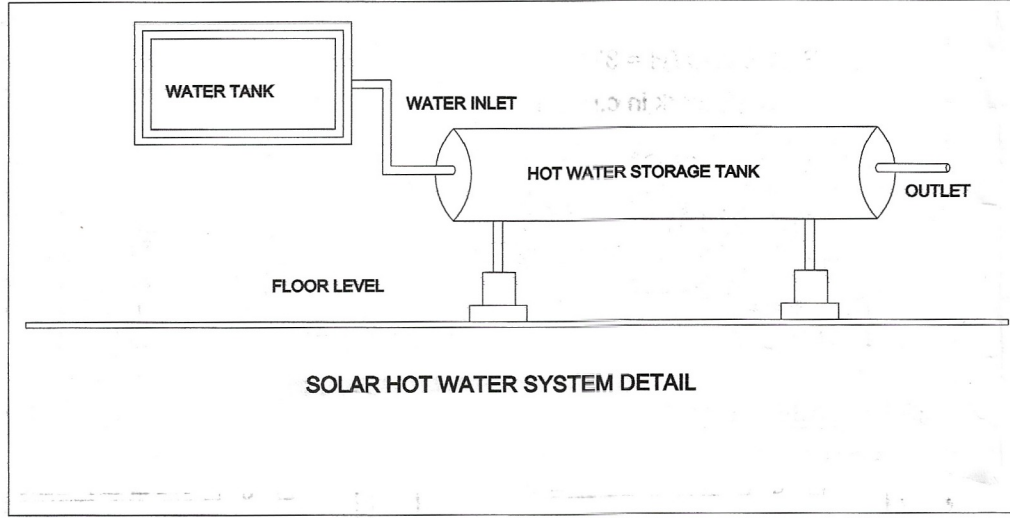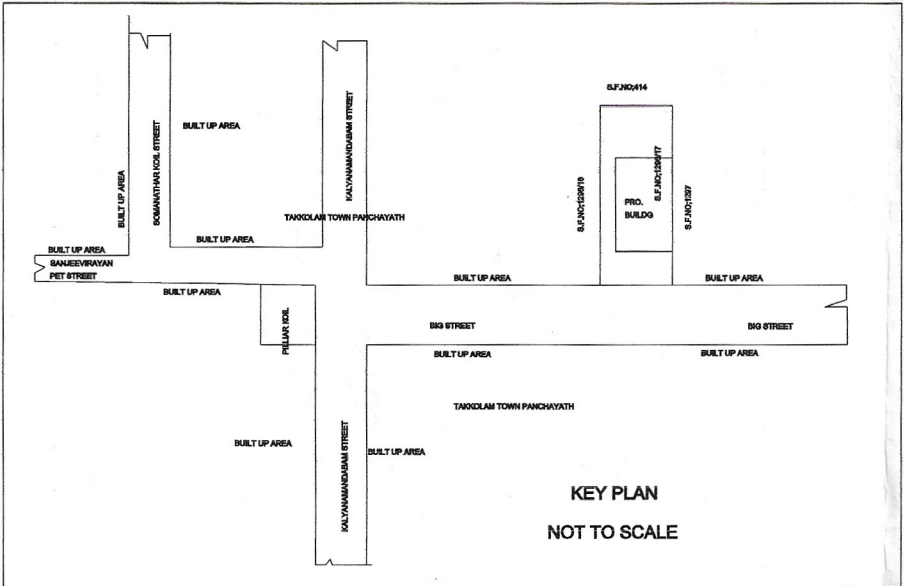

| AREA PARTICULARS:                           |                |              |
|---------------------------------------------|----------------|--------------|
| AREA OF PLOT BOUNDARY (as per document)     | 2728.00 SQ.FT. | 253.00 SQ.M. |
| AREA OF PLOT BOUNDARY (as per field)        | 2728.00 SQ.FT. | 253.00 SQ.M. |
| AREA OF PLOT BOUNDARY (as per field)        | 2728.00 SQ.FT. | 253.15 SQ.M. |
| AREA OF PROPOSED R.C.C. ROOF BUILDING (G.F) | 1122.00 SQ.FT. | 104.31 SQ.M. |
| AREA OF PROPOSED R.C.C. ROOF BUILDING (F.F) | 1122.00 SQ.FT. | 104.31 SQ.M. |
| TOTAL R.C.C ROOF AREA                       | 2244.00 SQ.FT. | 208.62 SQ.M. |
| AREA OF OPEN                                | 1606.00 SQ.FT. | 150.84 SQ.M. |

COMPOUND WALL-6.80x37.80+6.70x37.80 = 88.10 RM

| JOINERY DETAILS: |      |             |
|------------------|------|-------------|
| MAIN DOOR        | M.D. | 1.00 x 2.13 |
| DOOR             | D    | 0.91 x 2.13 |
| DOOR             | D1   | 0.76 x 2.13 |
| WINDOW           | W    | 1.22 x 1.37 |
| VENTILATOR       | V    | 0.91 x 0.76 |

NOTE:  
PLOT BOUNDARY  
PROPOSED R.C.C ROOF BUILDING  
ROAD



SCALE 1:100

OWNER'S SIGN:

R. Ravathi

ENGINEER'S SIGN:

Er. J. Jagadeesan, D.E.E.,  
J.K. PLANNERS & BUILDERS  
Lisenced Building Surveyor,  
Thakkolam Town Panchayath and  
DTCP Regd, Grade - III, Estimation,  
Valuation and Drawing  
No:1.Saptha Eshwarar Nagar,  
Anandapuram Road,Thakkolam,  
Arakonam Taluk,Ranipet L

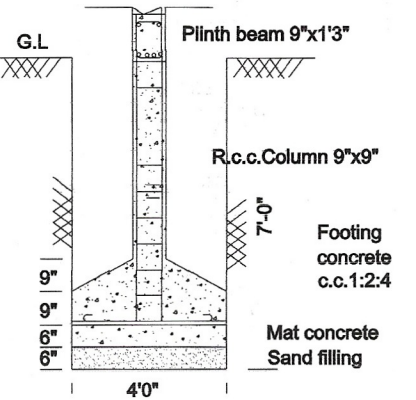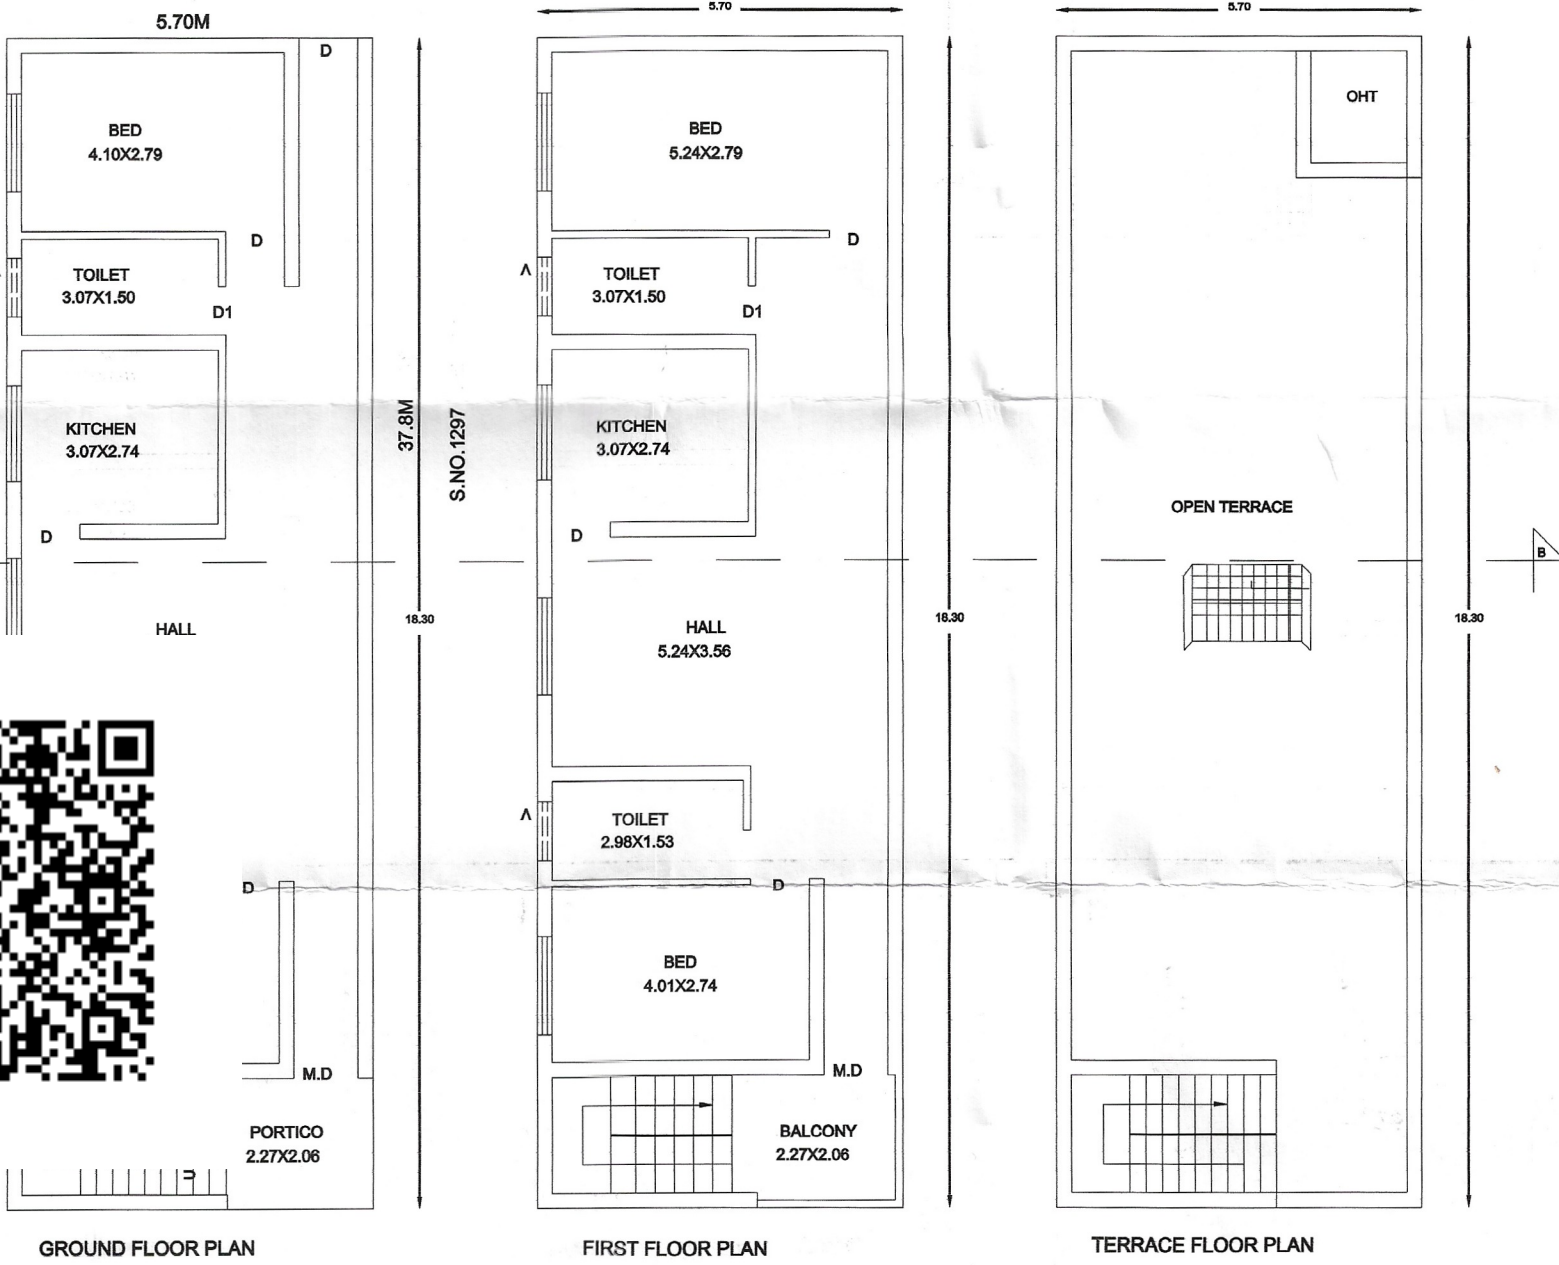

FOUNDATION DETAILS  
(SCALE : 1" = 4'-0")

