
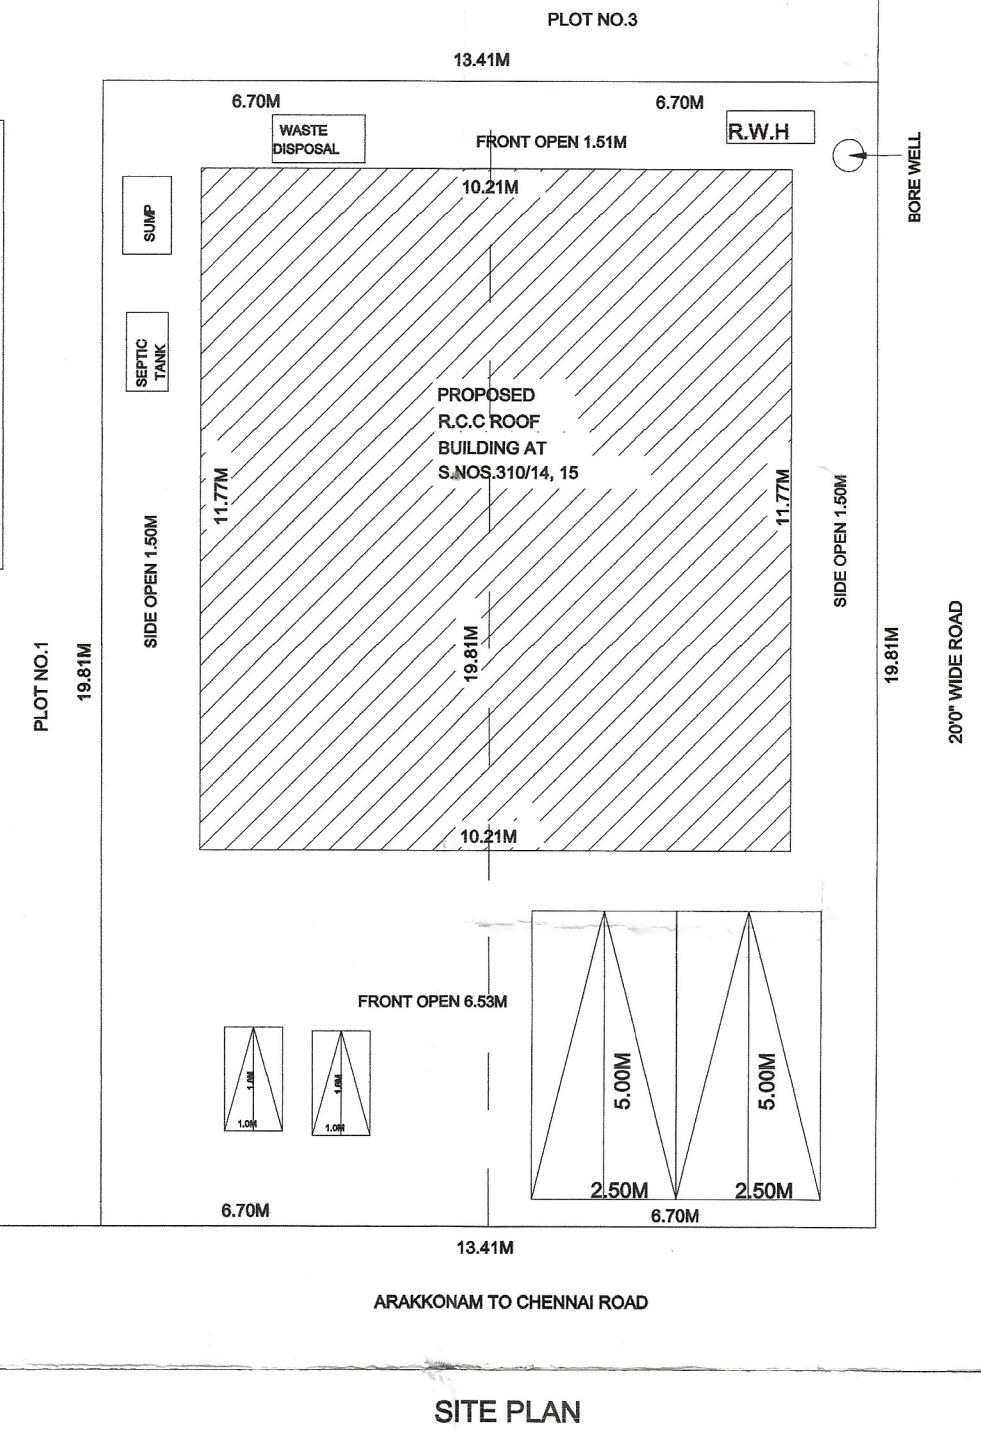
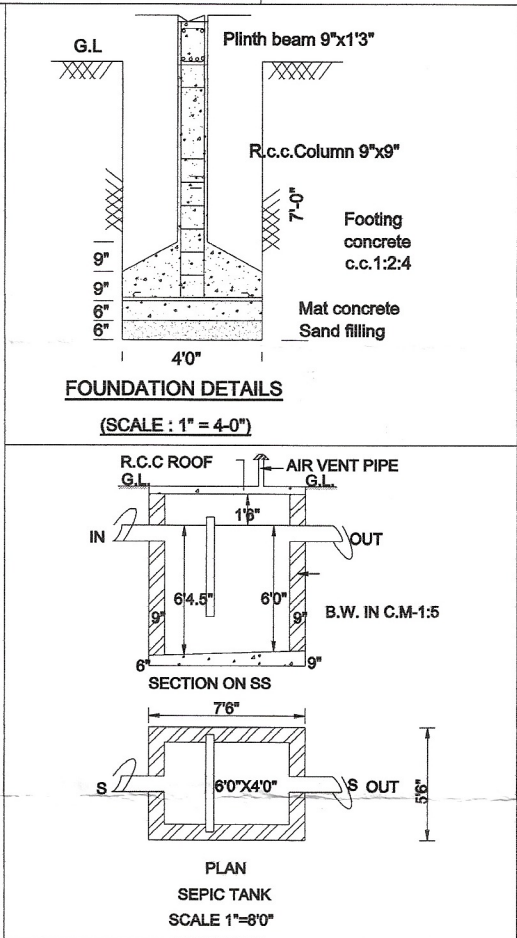
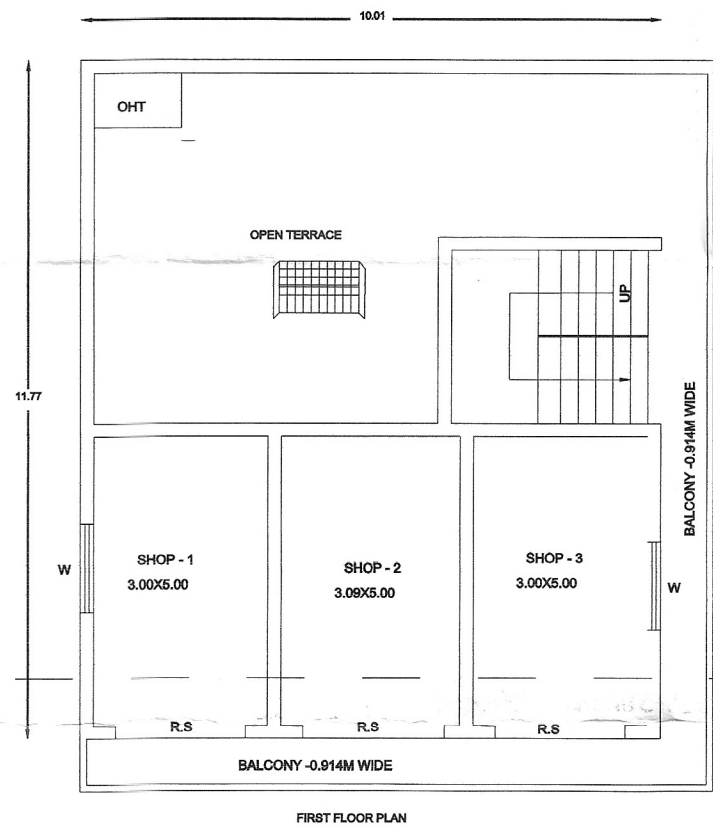
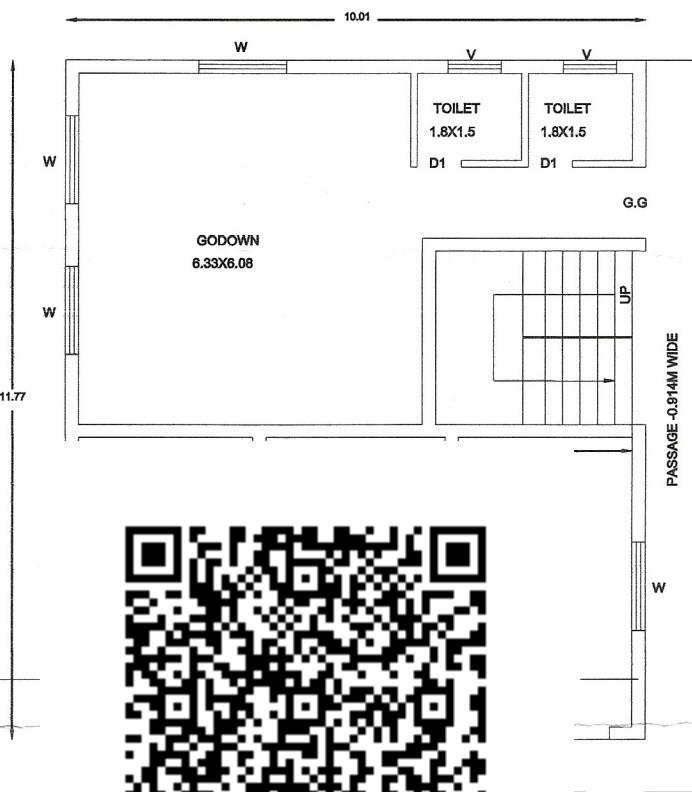
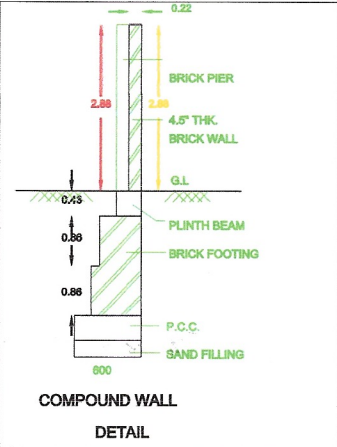
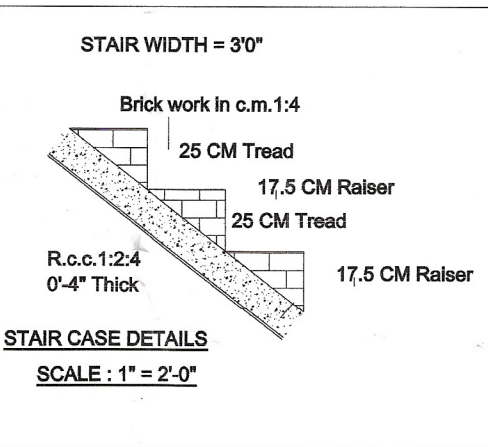
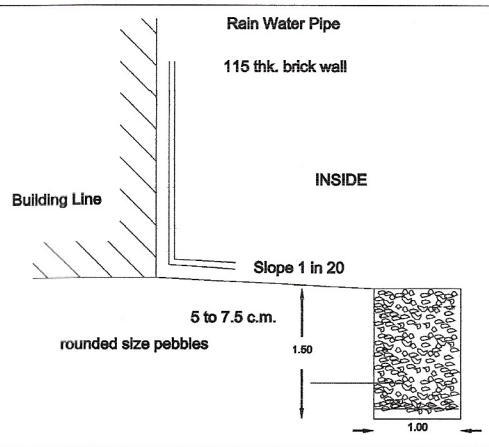
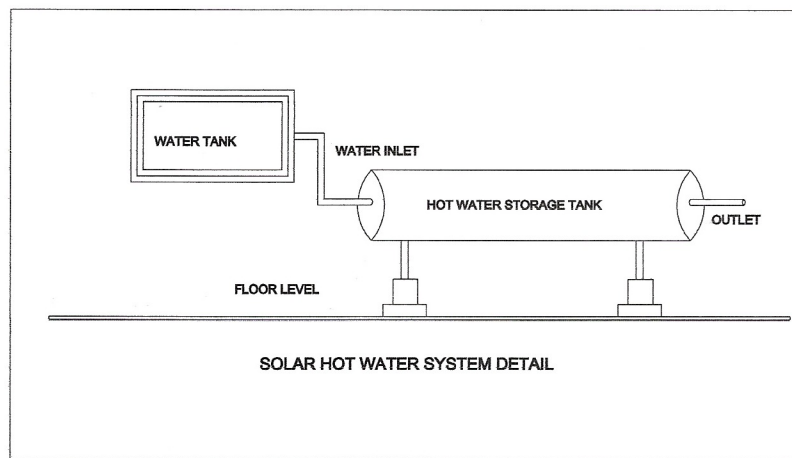
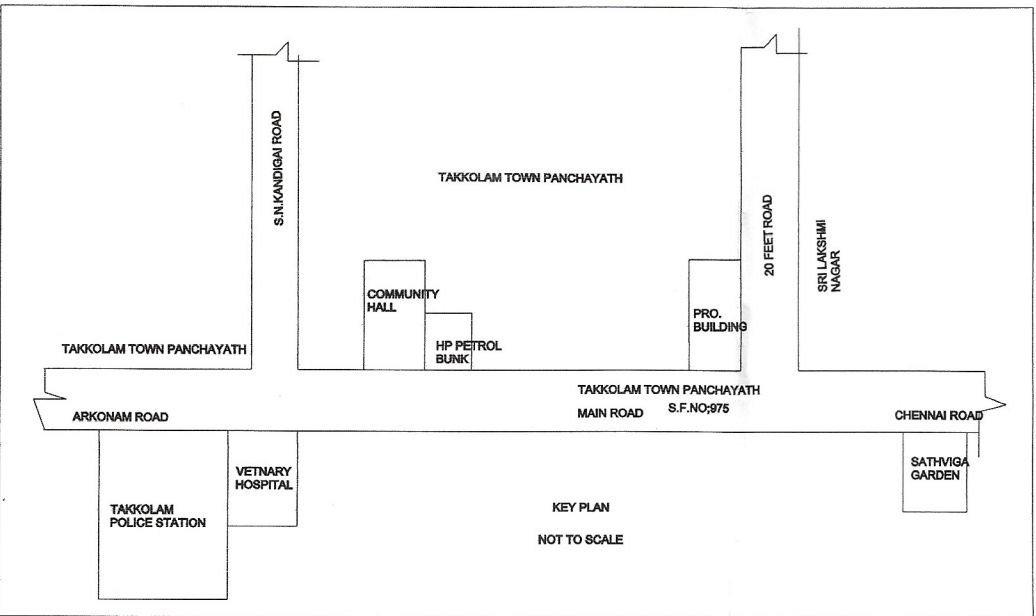


PLAN SHOWING THE PROPOSED COMMERCIAL RCC ROOF SLAB OF GROUND FLOOR
AND FIRST FLOOR BUILDING , LAKSHMI NAGAR AT PATTA NO.4005,S.F.NO.310/14, PATTA NO.4552, S.F.NO.310/15,
IN ARKONAM TO CHENNAI MAIN ROAD ,TAKKOLAM TOWN PANCHAYATH, ARKONAM TALUK, RANIPET DISTRICT

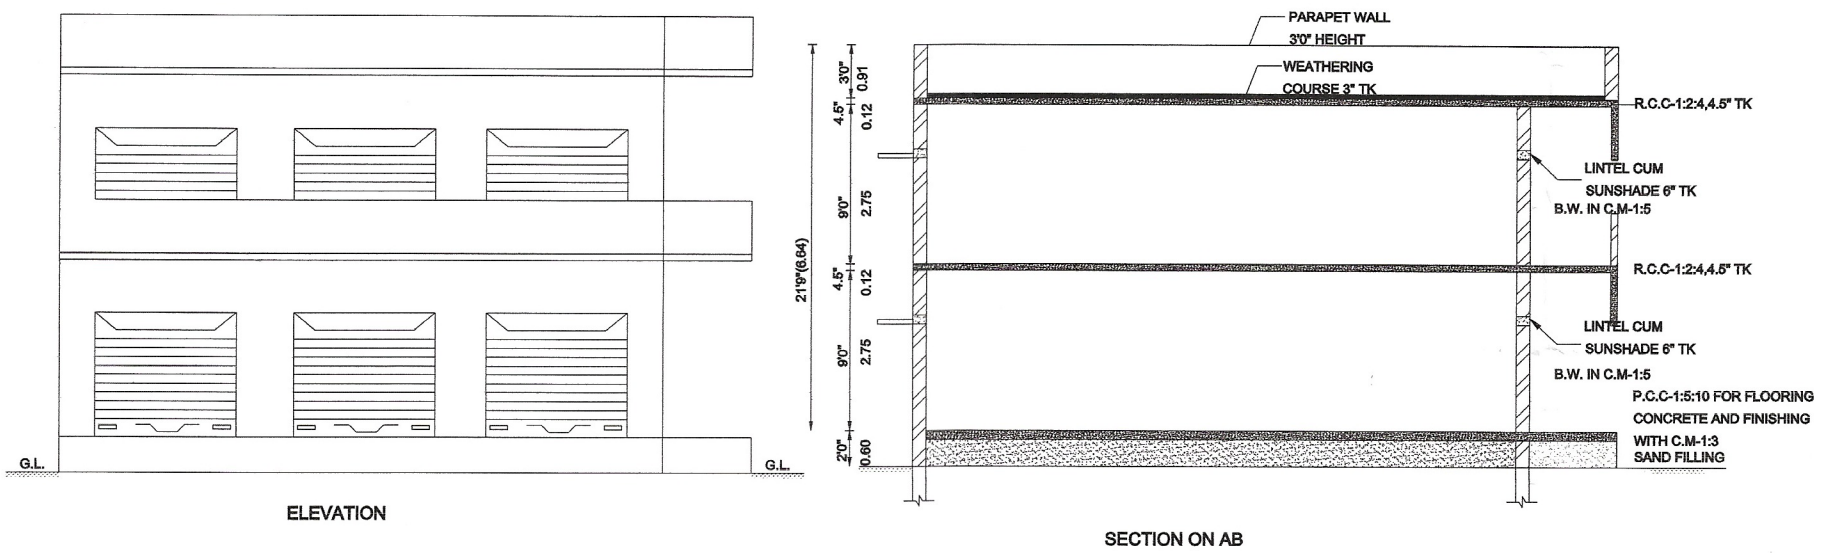

AREA PARTICULARS:		
AREA OF PLOT BOUNDARY (as per doc)	2860.00 SQ.FT.	265.70 SQ.M.
AREA OF PLOT BOUNDARY (as per patta)	2841.00 SQ.FT.	264.00 SQ.M.
AREA OF PLOT BOUNDARY (as per site)	2858.00 SQ.FT.	265.65 SQ.M.
FSI AREA:		
AREA OF PROPOSED R.C.C. ROOF BUILDING (G.F)	1268.00 SQ.FT.	117.82 SQ.M.
AREA OF PROPOSED R.C.C. ROOF BUILDING (F.F)	722.00 SQ.FT.	67.11 SQ.M.
TOTAL R.C.C ROOF AREA	1998.00 SQ.FT.	184.93 SQ.M.
AREA OF OPEN	1590.00 SQ.FT.	147.83 SQ.M.
F.S.I	0.70	
PLOT COVERAGE	44.37%	

COMPOUND WALL:13.41+19.81+13.41+19.81=66.44 RM		
JOINERY DETAILS:		
ROLLING SHUTTER	R.S.	1.83 X 2.13
DOOR	D	0.91 X 2.13
DOOR	D1	0.76 X 2.13
WINDOW	W	1.52 X 1.52
VENTILATOR	V	0.91 X 0.61

NOTE:		
PLOT BOUNDARY		
PROPOSED R.C.C ROOF BUILDING		
ROAD		
SCALE - 1:100		

OWNER'S SIGN:

ENGINEER'S SIGN:
Er. J.JAGADEESAN,D.C.E.,
J.K.PLANNERS & BUILDERS
Licenced Building Surveyor,
Thakkolam Town Panchayath and
DTCPR Regd,Grade - III, Estimation,
Valuation and Drawing
No:1,Saptha Eshwarar Nagar,
Anandapuram Road,Thakkolam,
Arakonam Taluk,Ranipet L