
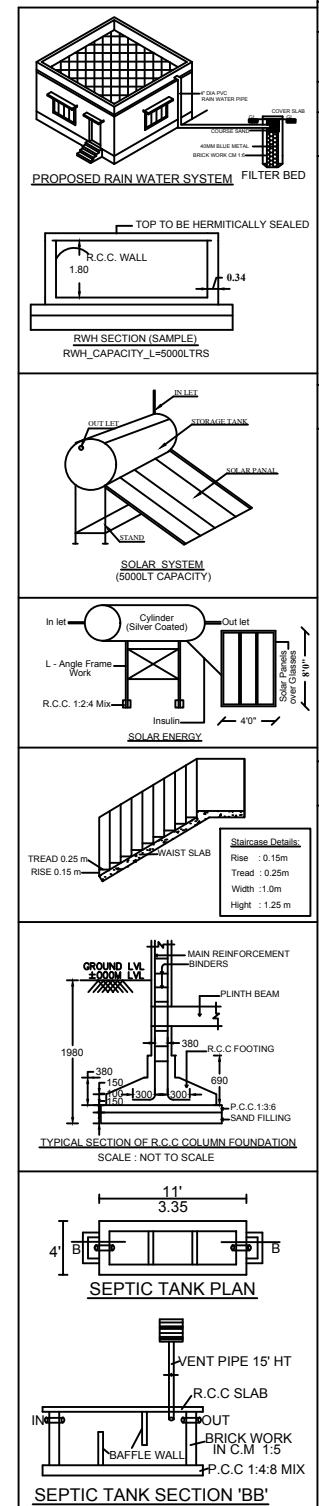
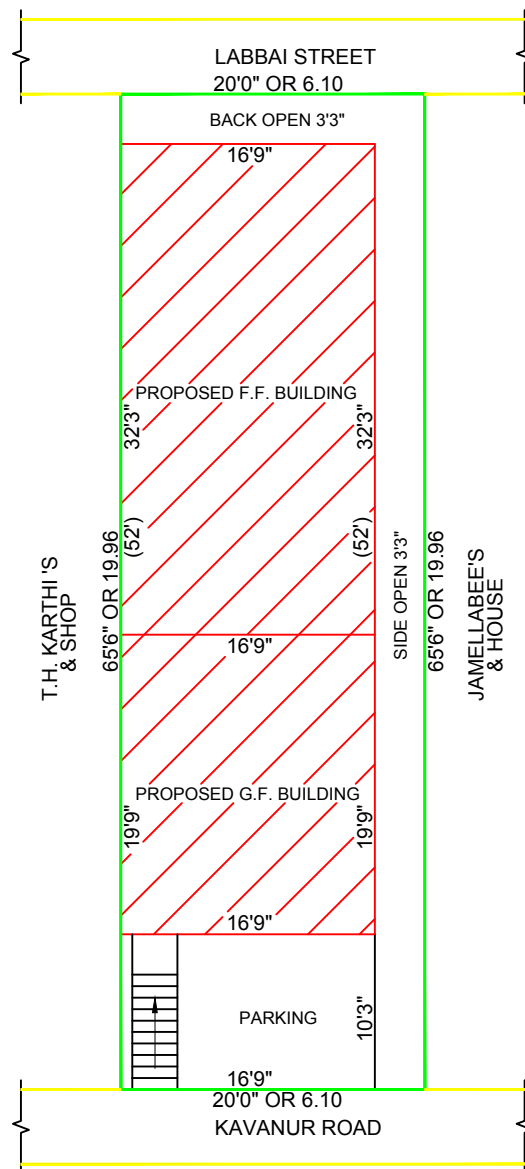
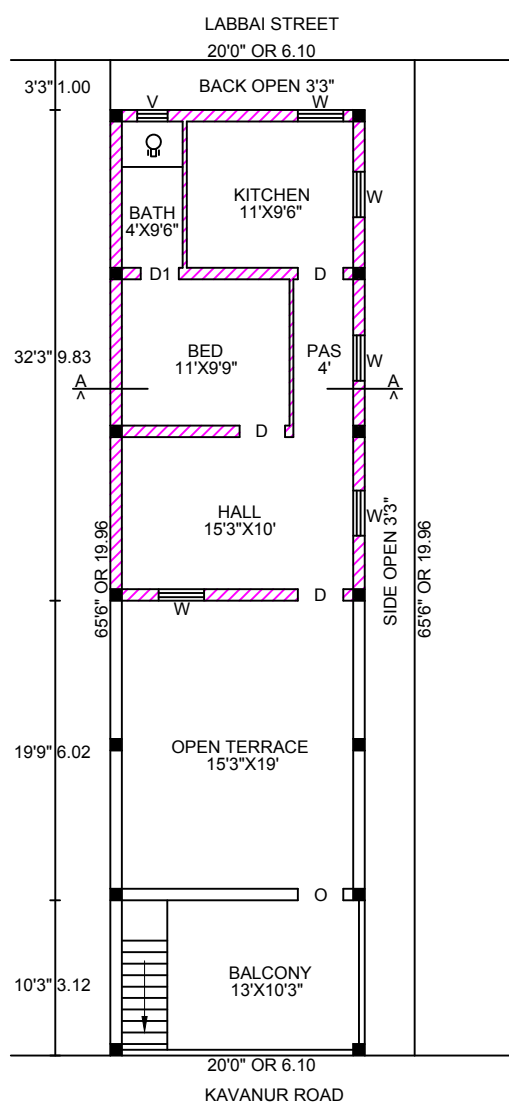
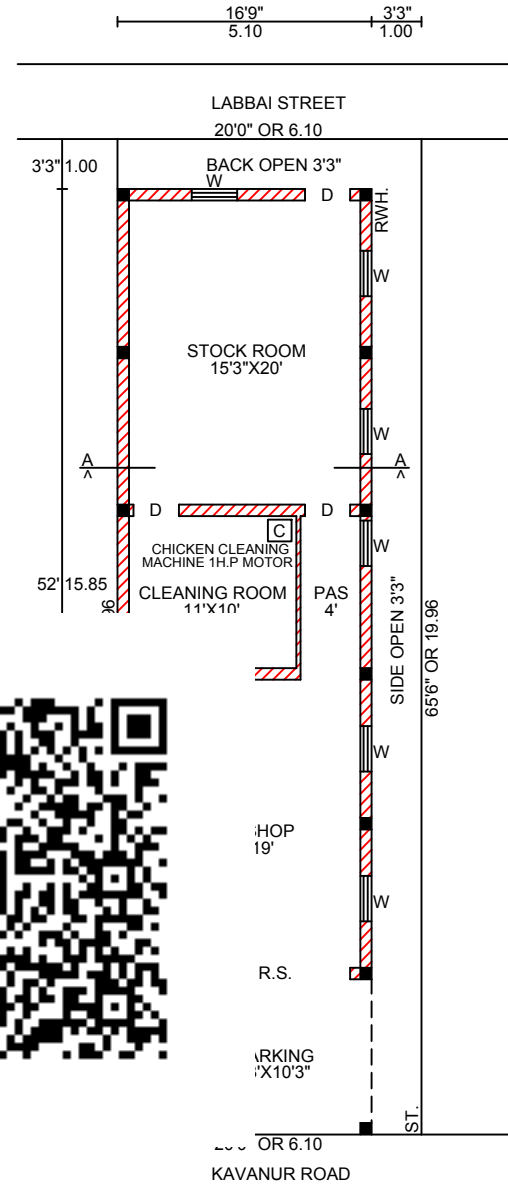
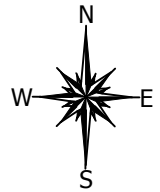
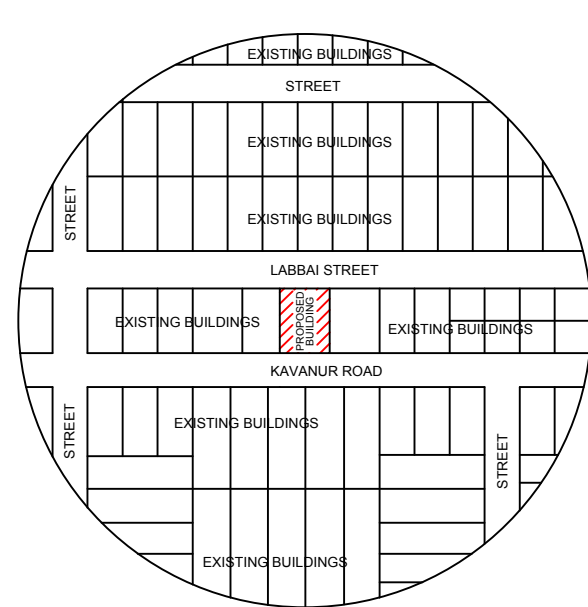


M.S.R CHICKEN SALES AND STOCK SHOP

PLAN SHOWING THE PROPOSED CONSTRUCTION OF GROUND FLOOR SHOP CUM INSTALLATION BUILDING AND FIRST FLOOR RESIDENTIAL BUILDING IN S.F.NO: OLD: 897A, 897A/17, NEW:897A/17A2, AT KAVANUR ROAD OF TIMIRI TOWN PANCHAYAT, ARCOT TALUK, RANIPET DISTRICT.
OWNER: MR. D. MOHAMMED SAMEER S/O DEENADHAYALAN

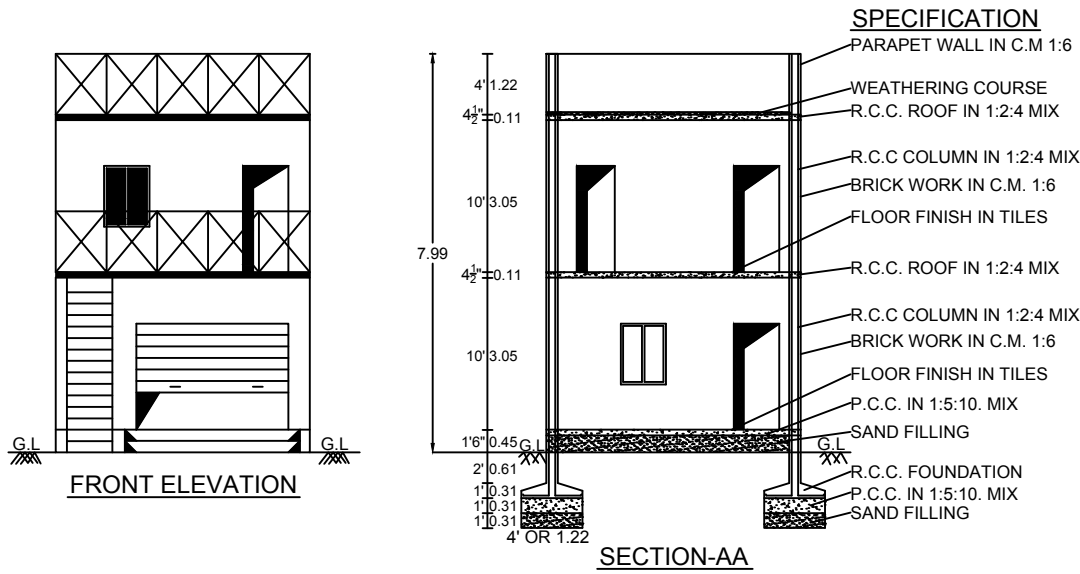

SCHEDULE OF JOINERIEY		
TYPE	DESCRIPTION	SIZE IN FEET
R.S.	ROLLING SHUTTER	10'-0" X 7'-0"
D	DOOR	3'-0" X 7'-0"
D1	DOOR	2'-6" X 7'-0"
W	WINDOW	3'-0" X 4'-0"
V	VENTILATOR	2'-0" X 1'-6"
AREA STATEMENT		SQ.FT
TOTAL AREA OF THE SITE		1310.00
PROPOSED GROUND FLOOR		871.00
PROPOSED FIRST FLOOR		540.19
OPEN AREA OF THE SITE		439.00
F.S.I 131.15/121.75 = 1.07 PLOT COVERAGE = 66.49%		
COLOUR CODE		STAIR DETAILS
OWNER'S BOUNDARY		WIDE - 3'3" (1.00)
PRO. G.F. SHOP BUILDING		TREAD - 10" (0.25)
PRO. F.F. HOUSE BUILDING		RISE - 7" (0.18)
EXISTING STREET,ROAD		HEIGHT - 10'(3.05)
INSTALLATION		
CHICKEN CLEANING MACHINE WITH 1 HP. MOTOR		
OWNER		
MR. D. MOHAMMED SAMEER		
ENGINEER		
Er. J. Gunasekaran, D.C.E., Licensed Surveyor & Consulting Engineer RE/G-III/OCT 2020/0113 Opposite of Dr., Santhi Hospital, 70/4E, C.C. Road, Pudupet, Kannamangalam, Arni Taluk, T.V. Malai Dist., 632 311. Cell : 93444 23466		
VICTORY BUILDERS.		
OFFICE USE		
SCALE: 1CM =1M OR 1"=8'		