
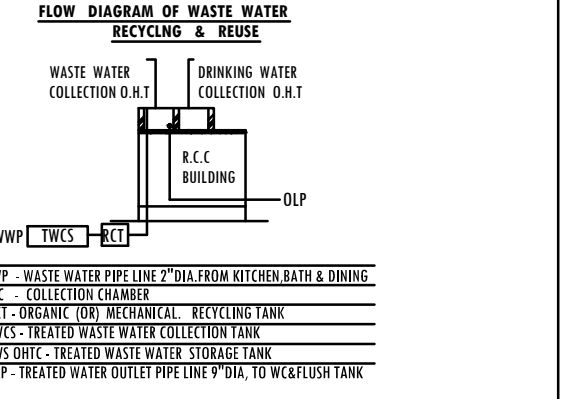
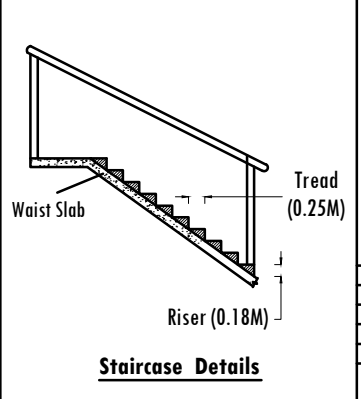
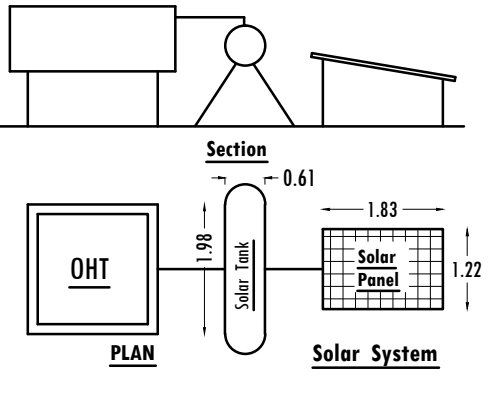
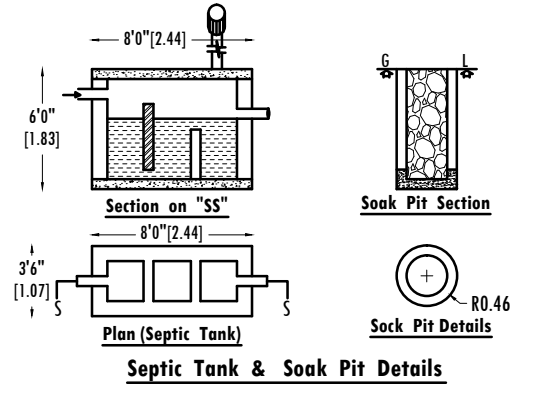
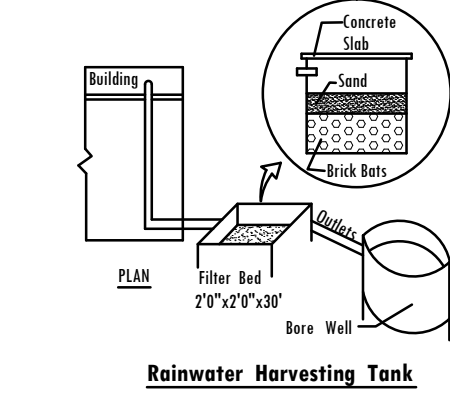
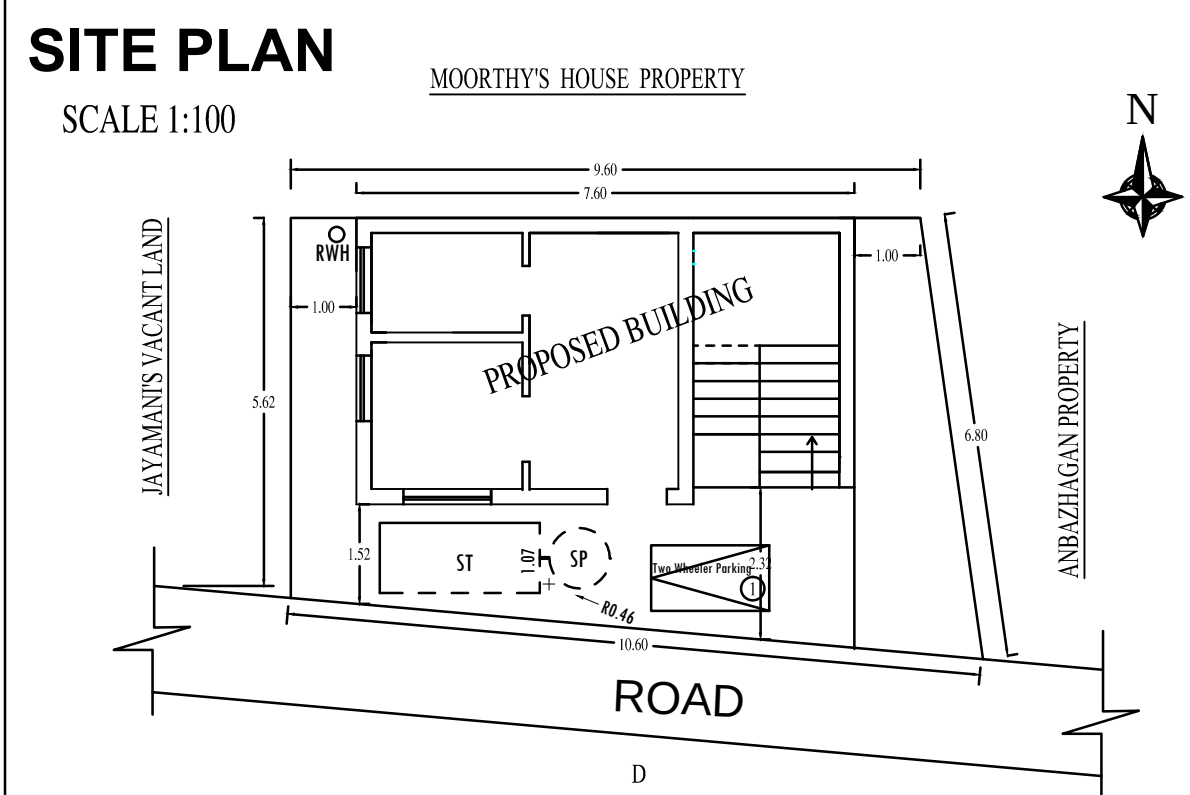
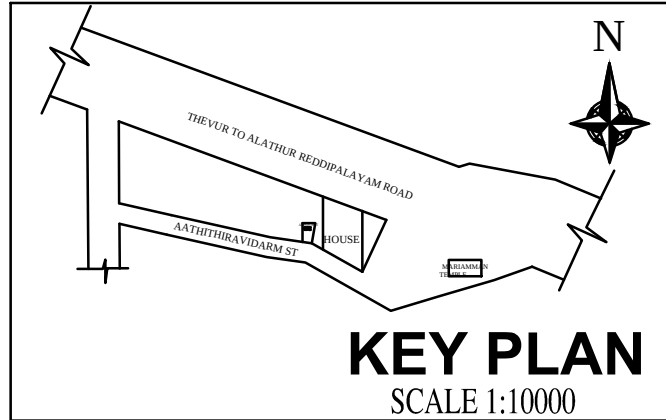
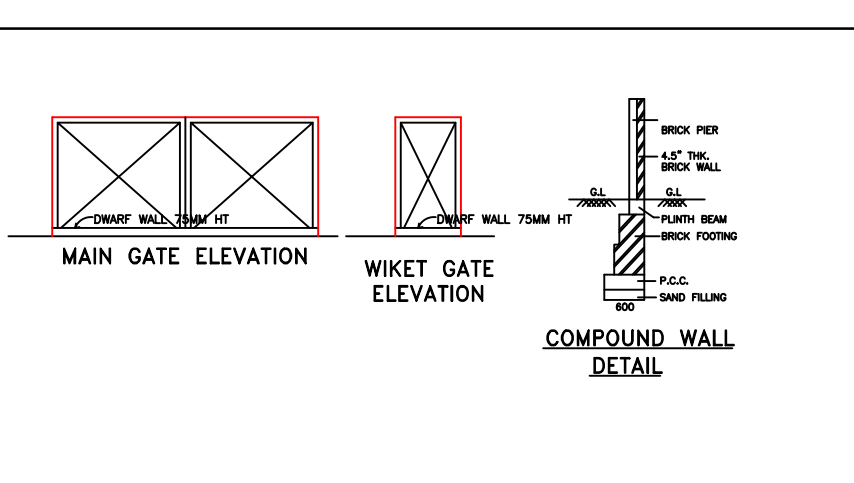
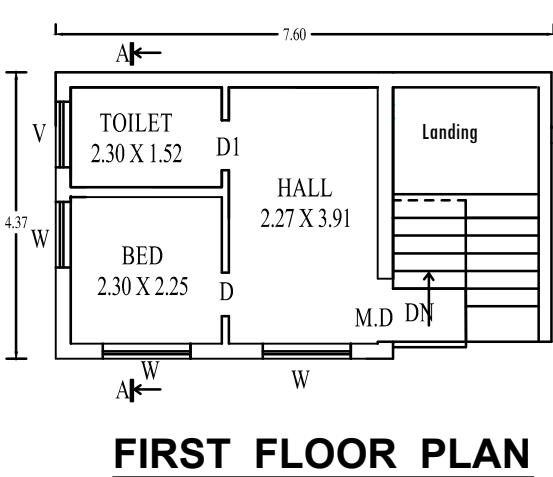
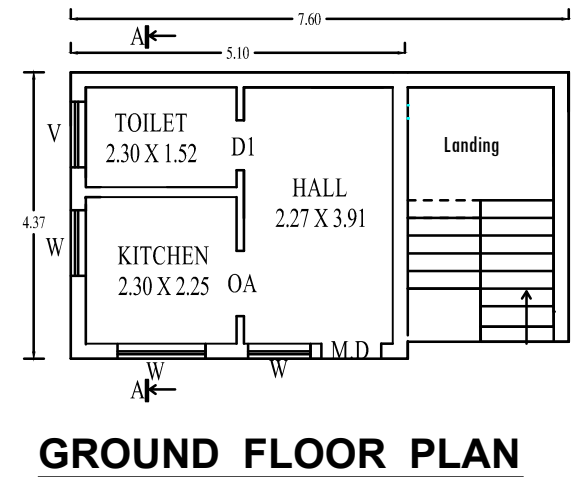


PLAN SHOWING THE PROPOSED CONSTRUCTION OF GROUND FLOOR & FIRST FLOOR R.C.C. ROOF RESIDENTIAL BUILDING IN NATHAM NEW SURVEY NO: 652/11, NATHAM OLD S.F. NO: 196/1B PART, PATTA NO: 37, NEW WARD NO: 9, OF AMMAPALAYAM AADHITHRAVIDAR STREET, AT THEVUR VILLAGE AND TOWN PANCHAYAT, SANKARI TALUK, SALEM DISTRICT.

(AFTER DEMOLISHING THE EXISTING BUILDING DOOR NO: 12A ,ST-1).

APPLICANT :- Mr. A. KAMALAKANNAN,
S/o. AYYANAR.

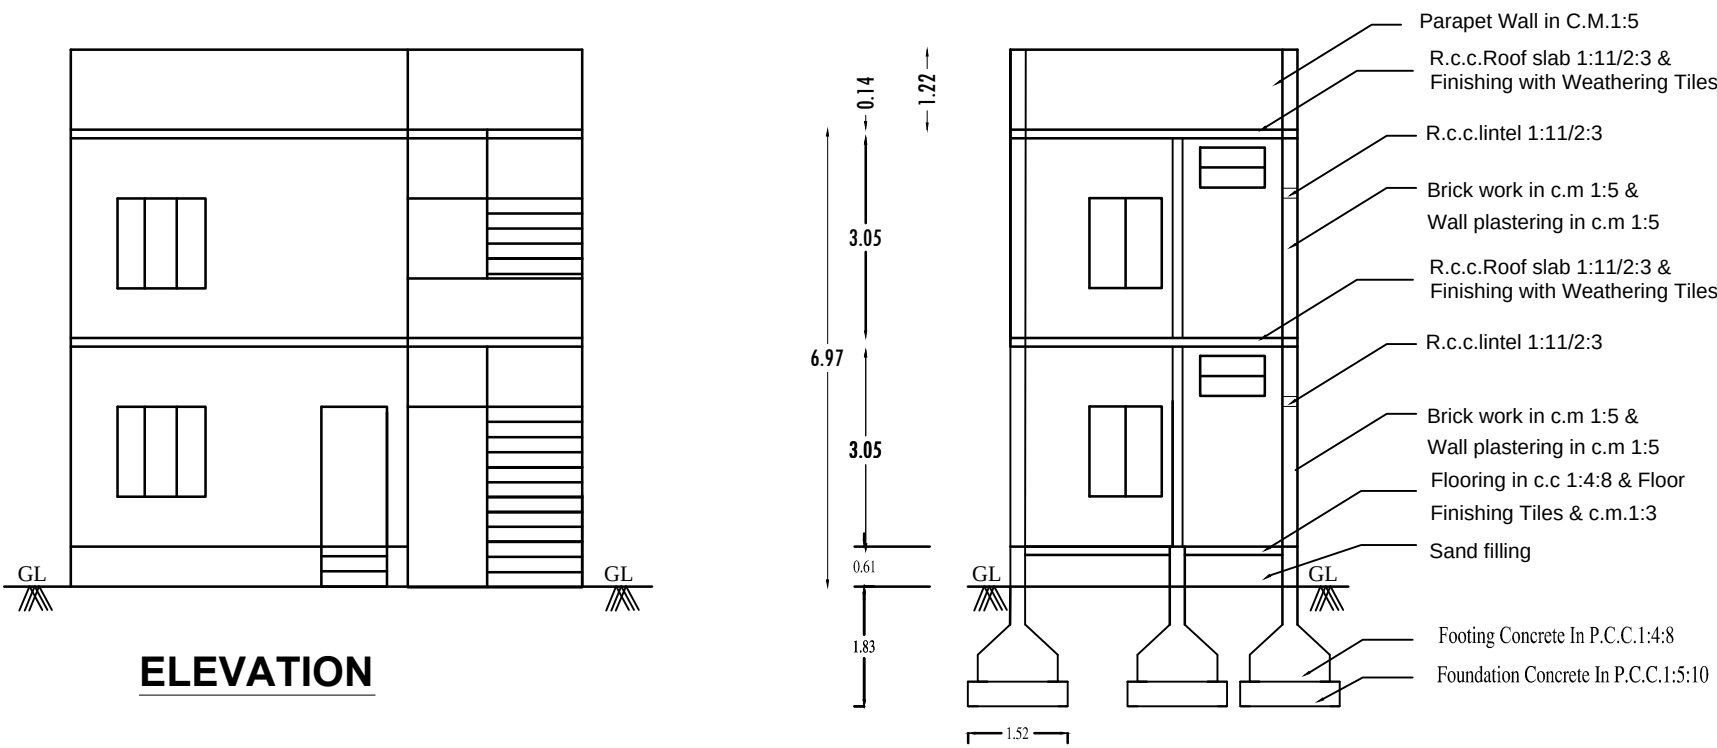

(FOR OFFICE USE ONLY)

AREA DETAILS	SQ.MT	SQ.FT
APPLICANT SITE AS PER DOCUMENT FOR APPROVAL	63.50	683.26
AS PER PATTA	63.50	683.26
PLINTH AREA OF THE FLOOR - GROUND	32.56	350.36
PLINTH AREA OF THE FLOOR01	32.56	350.36
TOTAL BUILT UP AREA	65.12	700.72
TOTAL CARPET AREA IN ALL FLOOR	28.04	301.71
OPEN SPACE AREA IN GROUND FLOOR	30.94	332.90
EXISTING DEMOLISHING BUILDING AREA	60.00	645.84
PROPOSED SEPTIC TANK & SOAKPIT		
PROPOSED RAINWATER HARVESTING		

JOINEY DETAILS	FEET	METRE
MAIN DOOR - MD	1.22X2.13	4'0"x7'0"
DOOR - D	1.00X2.13	3'3"x7'0"
DOOR - D1	0.91X2.13	3'0"x7'0"
OPENING - O	1.22X2.13	4'0"x7'0"
WINDOW - W	1.22X1.22	4'0"x4'0"
VENTILATOR - V	1.00X0.61	3'3"x2'0"
JOLLY WORK - JW	1.22X0.61	4'0"x2'0"

COLOUR INDEX:-	
SITE BOUNDRY	
PROPOSED BUILDING	

Compound wall running meter = 32.62 m

Plot Coverage Area:-

plinth area in g.f X 100 < 50% $\frac{350.36}{683.26} \times 100 = 51.27 > 50\%$

APPLICANT	REGISTERED ENGINEER
	 Er. M. DANIEL, DCE., B.E., M.D. PLANNERS PMC Reg. Engineers Gr. III (LS No.052/LS/2019/00001) 39-B, Balaji Nagar, KRPA Cross Cut - II, Near Sub Registrar Office, Pulipalayam, Erode - 6.