
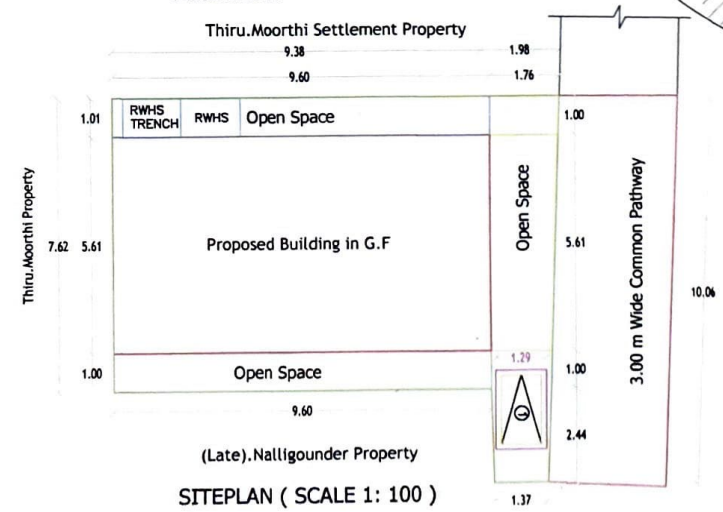
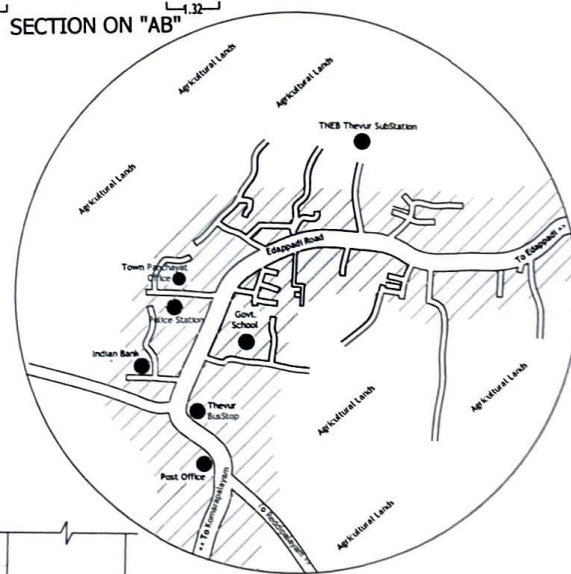
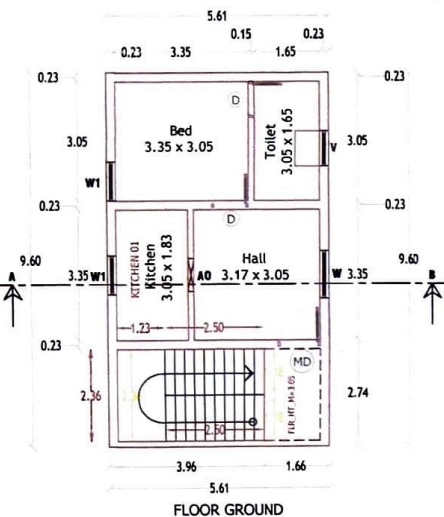


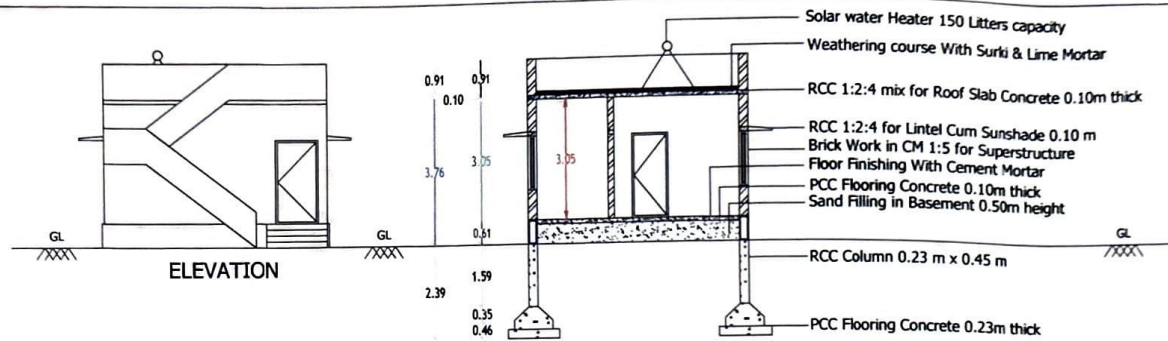

JOINERY DETAILS:-

Main Door MD 1.00 x 2.13 (30" x 70")	Door D 0.91 x 2.14 (30" x 70")
Window W 1.37 x 1.37 (46" x 46")	Window W1 1.22 x 1.37 (40" x 48")
Opening AO 0.91 x 2.13 (30" x 70")	Ventilator V 0.91 x 0.61 (30" x 20")

ALL DIMENSIONS ARE IN "METER"
ALL ROOMS ARE HAVING SUFFICIENT "VENTILATION"
U/DROP WILL BE PROVIDED IN THE OUTLET
COLLECTION TANK WATER WILL BE REUSE TOILET & BATH ROOM OUTLET
SOLAR WATER HEATER SYSTEM OF 150LIT CAPACITY IS TO BE PROVIDED (1 NOS)

INDEX:-

APPLICANT SITE BOUNDARY SHOWN IN	☐
PROPOSED RCC BUILDING SHOWN IN	☐
RWHS SHOWN IN	☐

OFFICE USE ONLY SHEET NO. 01 OF 01

Plan Showing the Proposed RCC Terraced Ground Floor Residential House Construction at S.F.No: 222/4C6C E-4J2C, Patta No: 7931, Thervur Village & Town Panchayat, Thervur, Sankari Taluk, Salem District.

Applicant :-
 1. Thiru. Sundaramoorthi, S/o. Thiru. Rajarathinam.
 2. Tmt. Janaki, W/o. Thiru. Sundaramoorthi.

AREA DETAILS	SQ.M	SQ.FT
Area of the Applicant Site (As on Document)	88.72	955.00
Area of the Proposed RCC Building in G.F	53.88	579.96
Carpet Area of the Proposed RCC Building	74.68	803.84
Area of the Open Space	3.63	39.08

JOB No : SSSP/E/KPM/APR/091 SCALE : 1:100

E. K. KUMARAGURUPARAN
 B.E., M.E., A.C., M.C.A., P.C.L., D.P.P. (VITAM)
 CHARTERED ENGINEER & REGISTERED VALUER
 C.No. No. 04427-09000
A. K. KARTHE
 M.E., M.E., M.E., M.E., M.E., M.E.
 REGISTERED ARCHITECT & VALUER
 C.No. No. 09000-09000
SHREE RAJALAKSHMI PRINTERS AND ENGINEERS
 HEAD OFFICE: "LOKA" NIVAS, 402, SAILAM MAIN ROAD, OPPOSITE BANGA STATUE, KOMARAPALAYAM-638183.
 PH. NO: 0424-229855, 0424-229856, 0424-229857 & 40.
 BRANCH OFFICE: "NIVAS" 4/113, VALARAI & 7th STREET, BRIDGE - 5, PH. NO: 0424-229855, 0424-229856, 0424-229857 & 40.
 E-Mail: valuraguru@gmail.com Web: www.valuraguru.in

APPLICANT	ENGINEER / ARCHITECT
S. Janaki	E. K. KUMARAGURUPARAN B.E., M.E., A.C., M.C.A., P.C.L., D.P.P. (VITAM) REGISTERED ENGINEER GRADE - I "LoKa NIWAS" 402, SAILAM MAIN ROAD, OPPOSITE BANGA STATUE, KOMARAPALAYAM - 638183.