
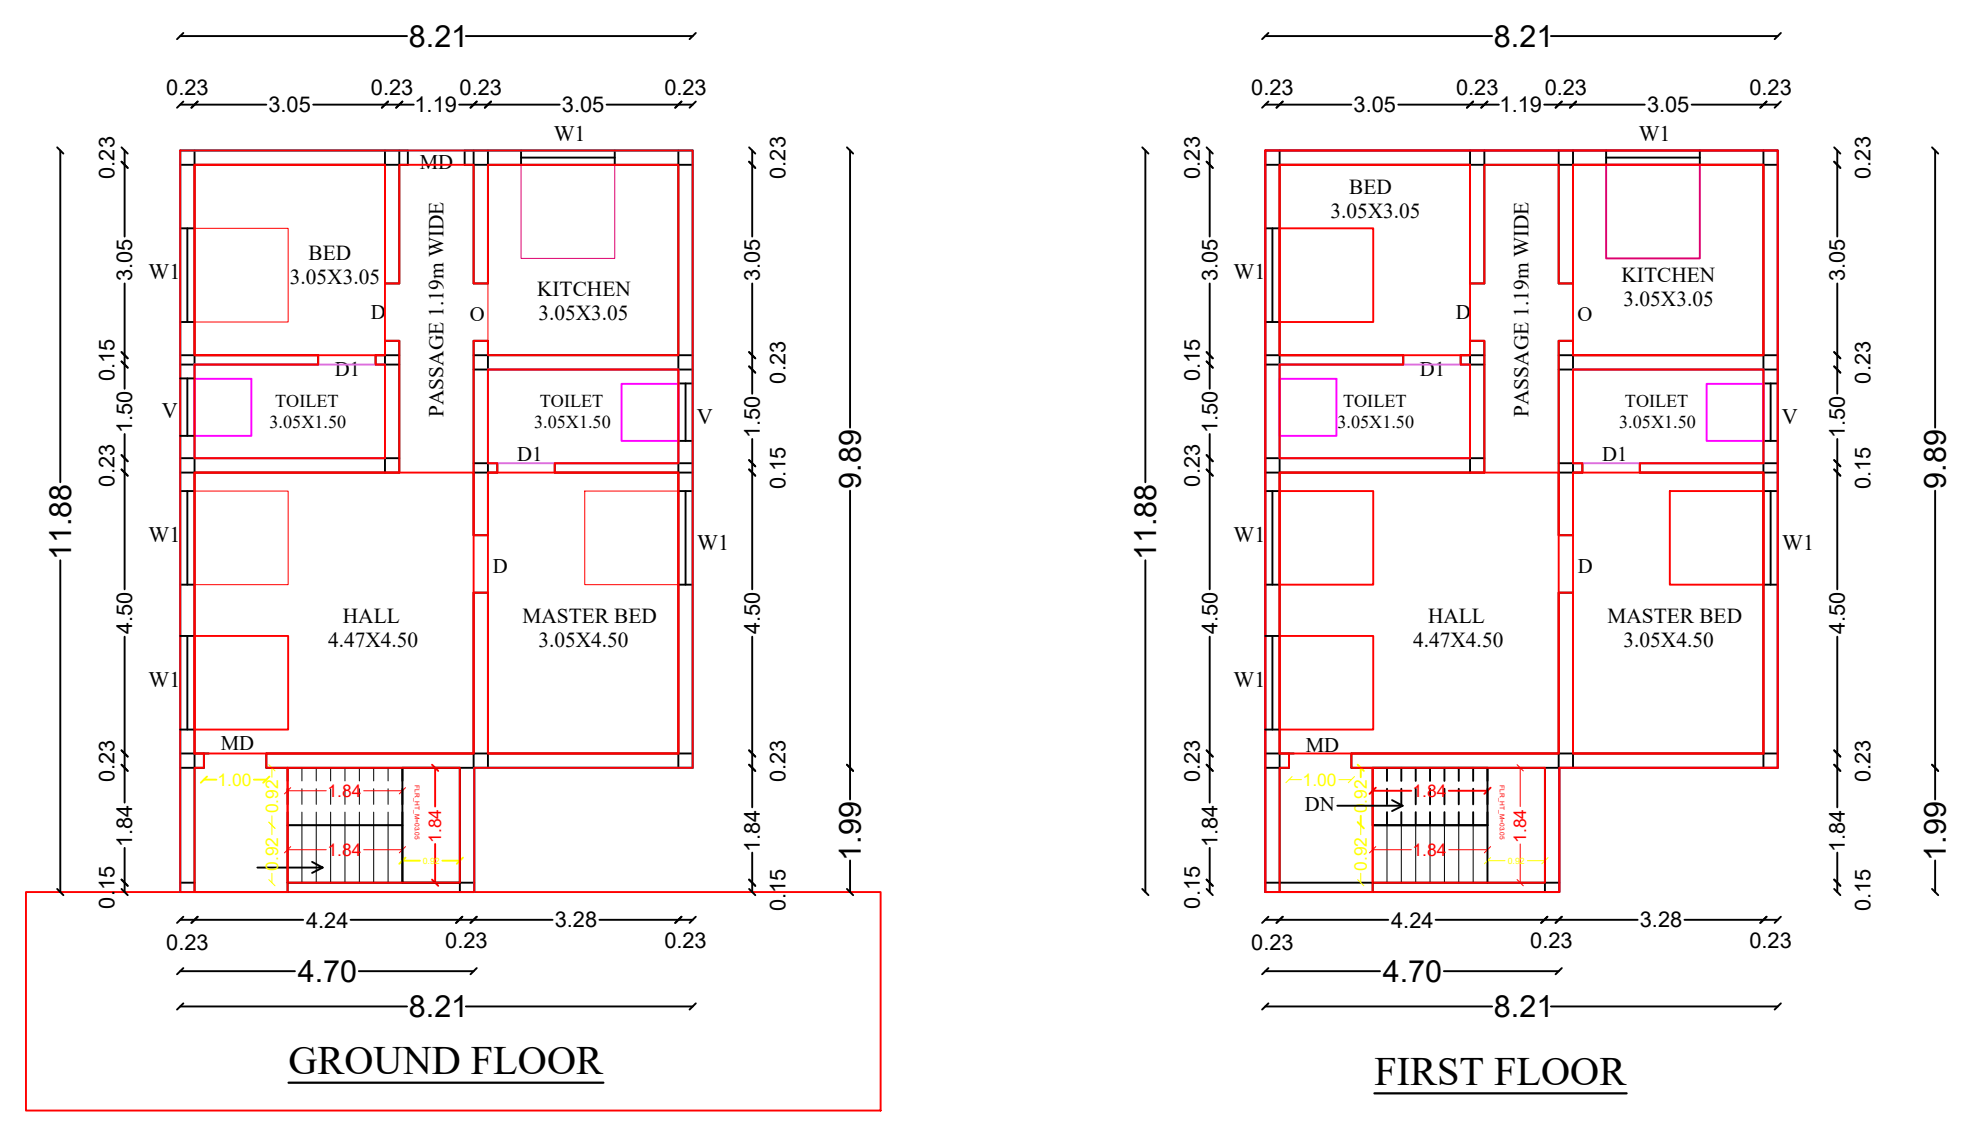


PLAN SHOWING THE PROPOSED CONSTRUCTION OF RCC ROOF RESIDENTIAL BUILDING IN GROUND & FIRST FLOOR AT OLD NATHAM S.F.NO:231/1, NEW NATHAM S.F.NO:414/14, PATTA NO:849, KANDHASAMY KOVIL STREET, WARD NO:7, YETHAPUR VILLAGE & TOWN PANCHAYAT, PETHANAICKENPALAYAM TALUK, SALEM DISTRICT.


NAME OF APPLICANT :Mr.A.KARTHIKEYAN, S/O ANNUSAMY.

PLAN ELEVATION AND SECTION	SCALE 1:100	ALL DIMENSIONS ARE IN "METRE"
SCHEDULE OF JOINERIES :-		
JOINERYS	Ft	M
D-DOOR	3'6" X 7'0"	1.06 X 2.13
D1 - DOOR	3'0" X 7'0"	0.91 X 2.13
W - WINDOW	3'6" X 4'0"	1.06 X 1.22
W1 - WINDOW	5'0" X 6'0"	1.52 X 1.83
W2 - WINDOW	6'0" X 6'0"	1.83 X 1.83
V - VENTILATOR	3'0" X 2'0"	0.91 X 0.61

SCALE : 1:100

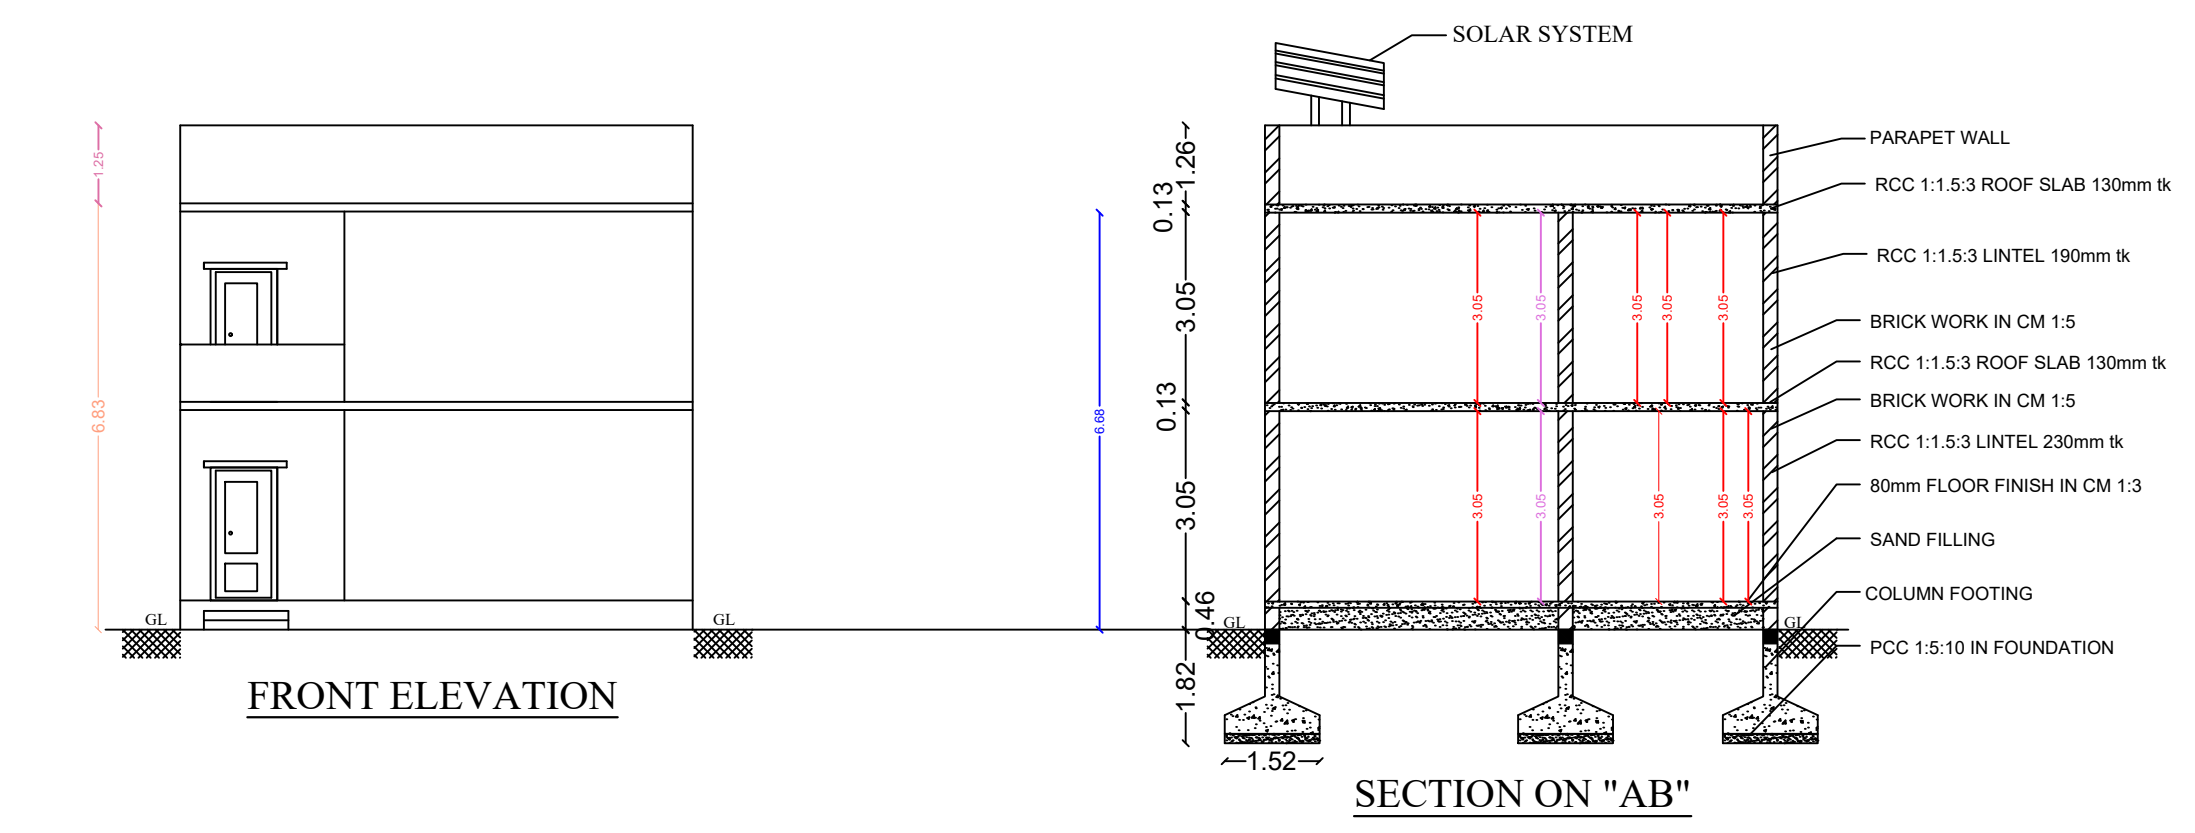

KEY PLAN (NOT TO SCALE)



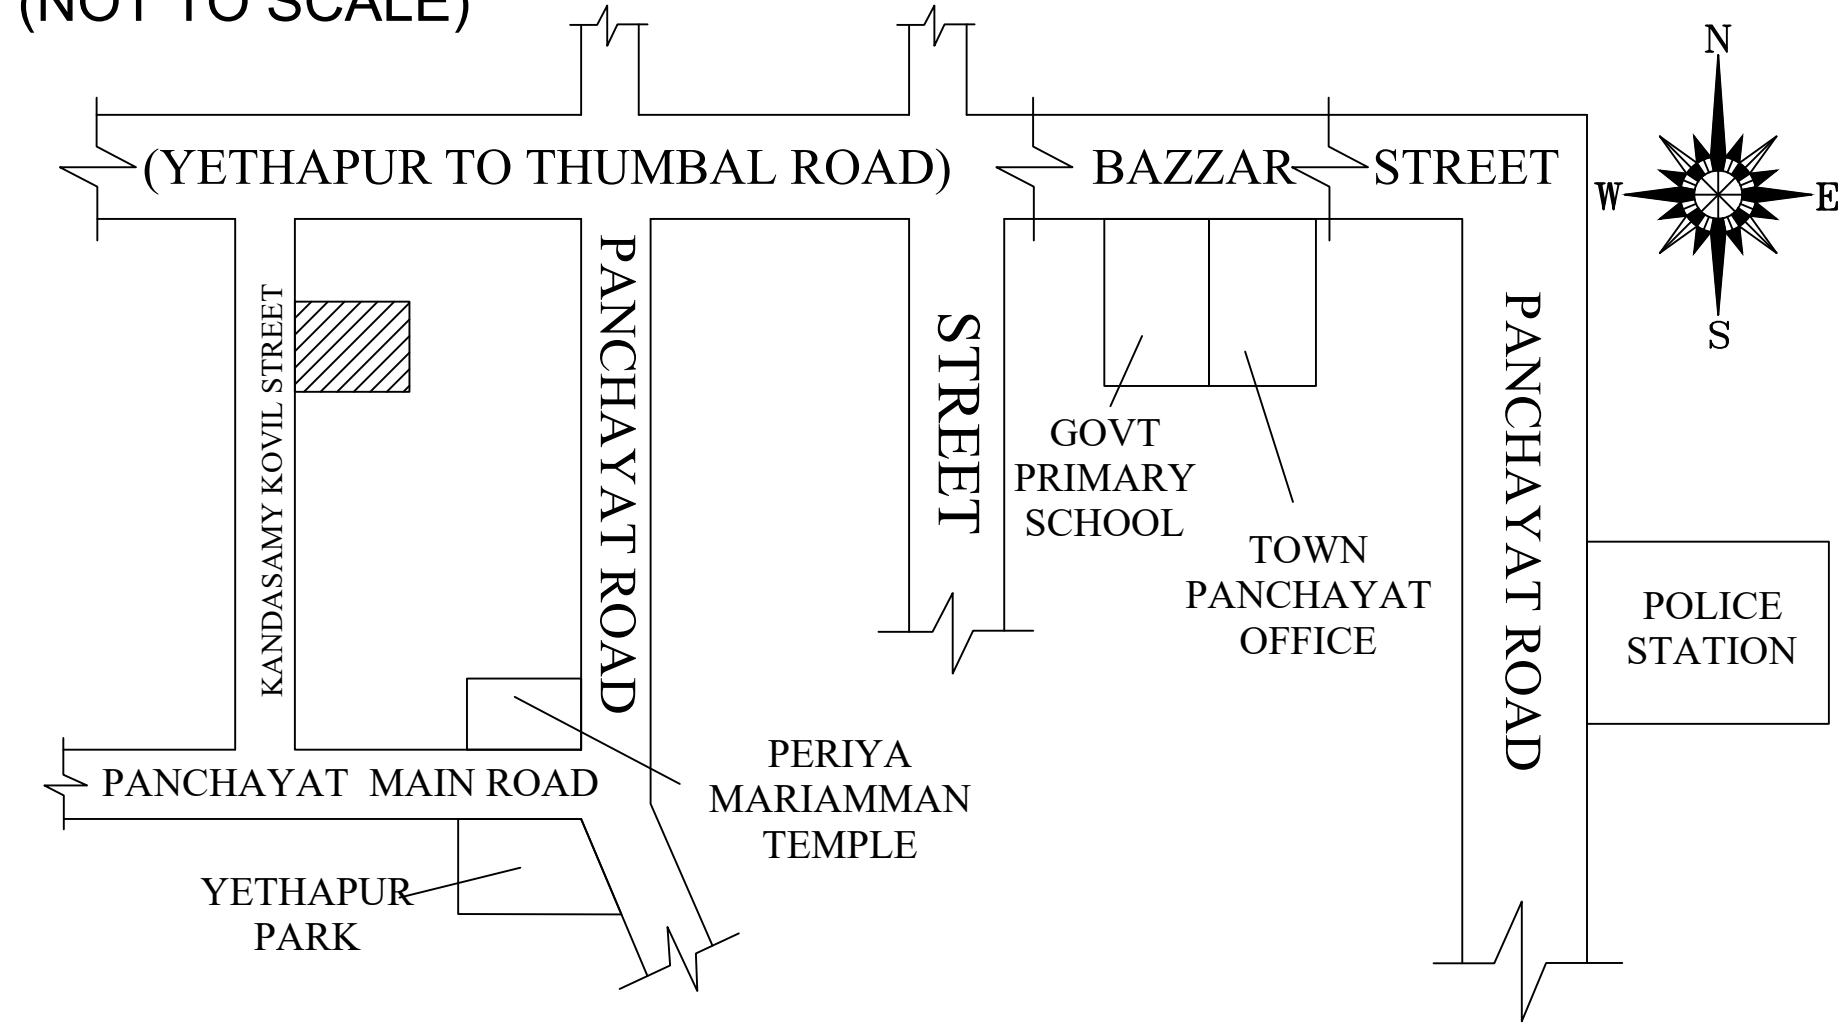


REGISTERED ENGINEER

Er.M.VIJAYA BARATHI, D.C.E.,L.I.V.,M.I.S.T.E.,
V.J.BUILDERS,
Registered Engineer (RE-III)
Reg.No:045/LS/2019/00003,
ATTUR MUNICIPLALITY,
ATTUR TOWN & TALUK,
SALEM DISTRICT.

APPLICANT

Mr.A.KARTHIKEYAN

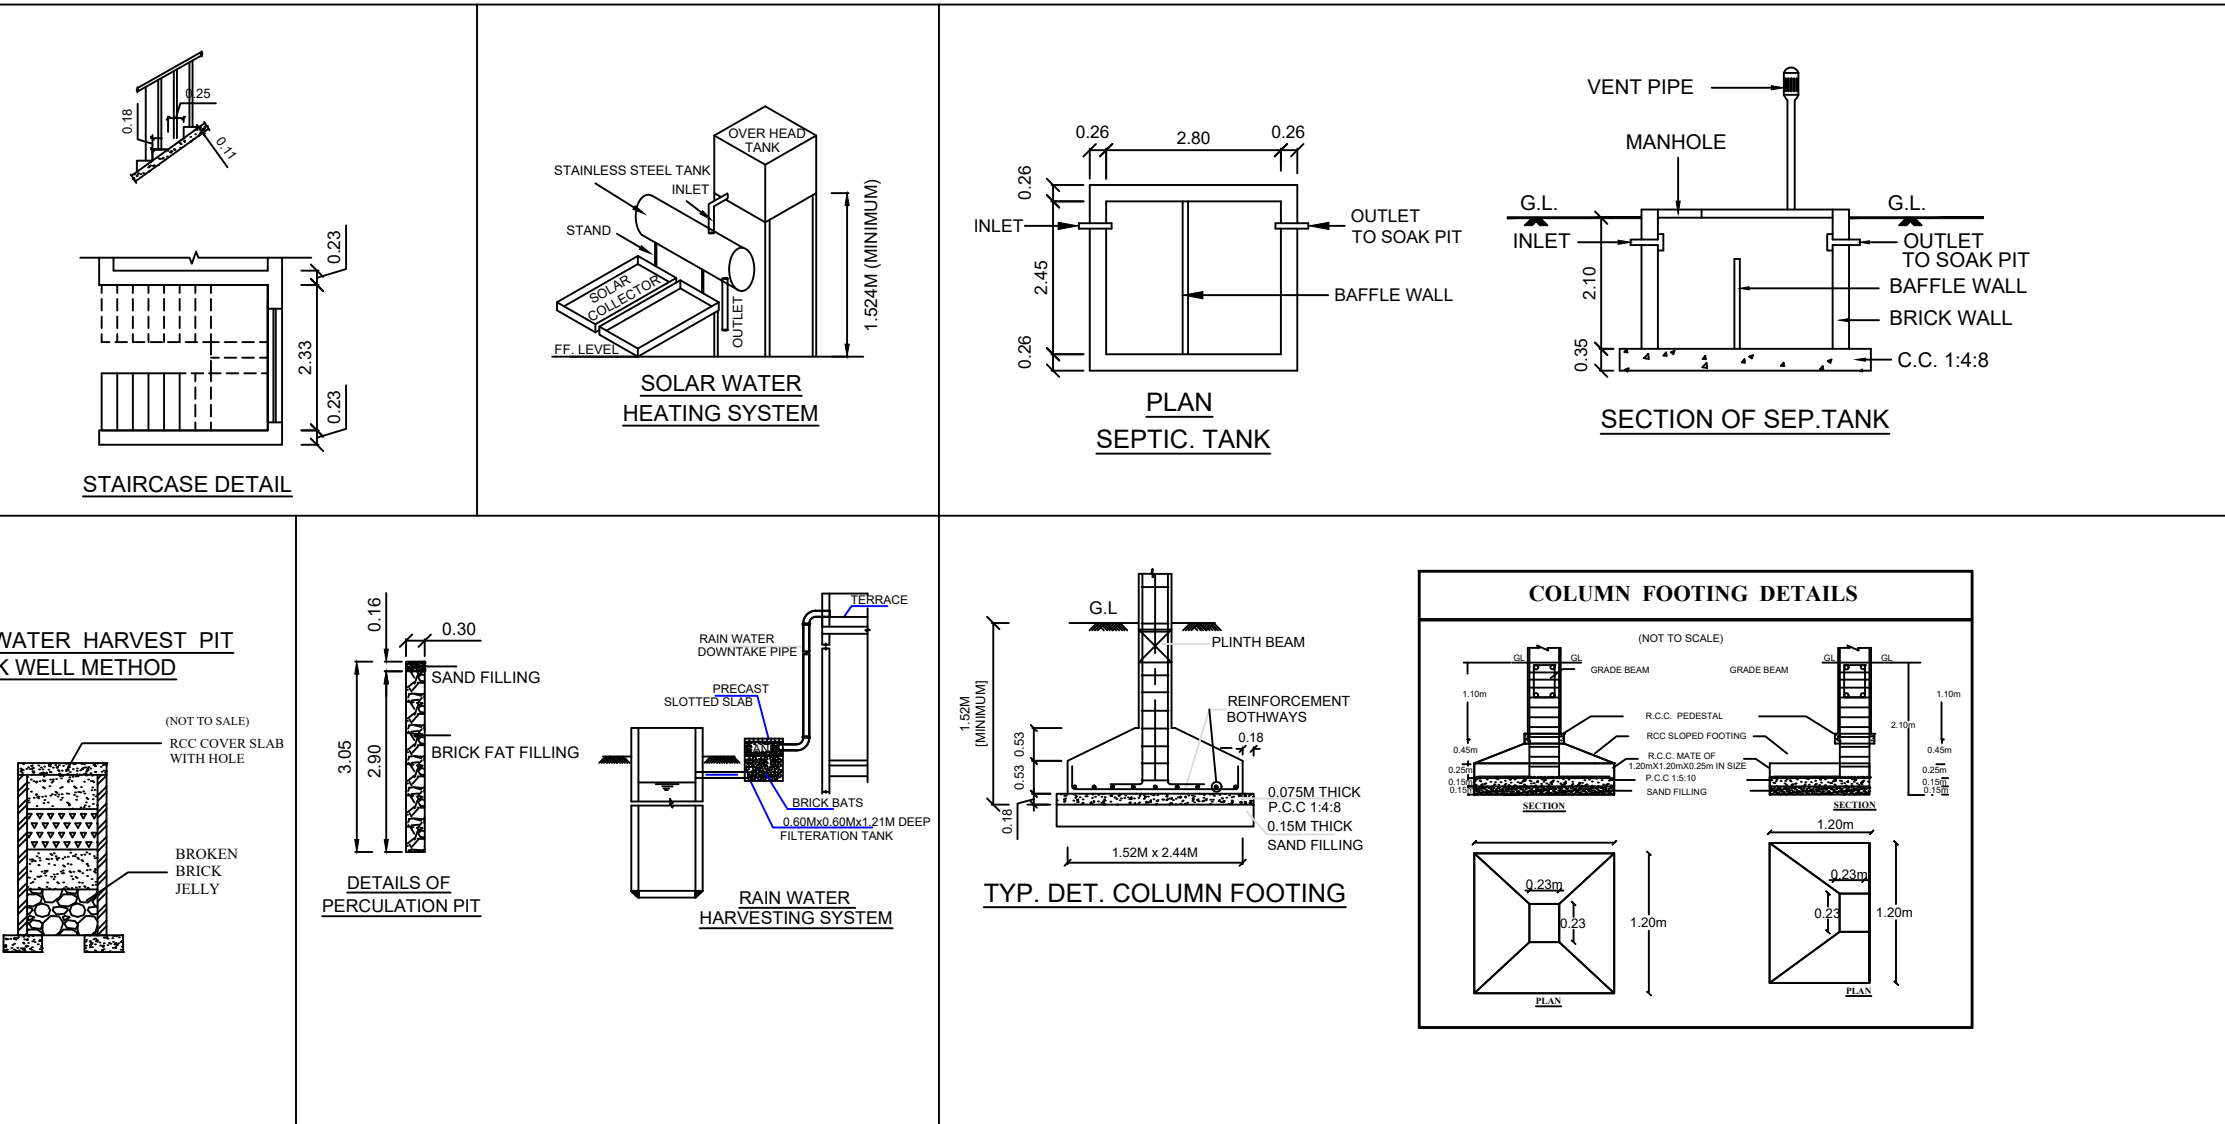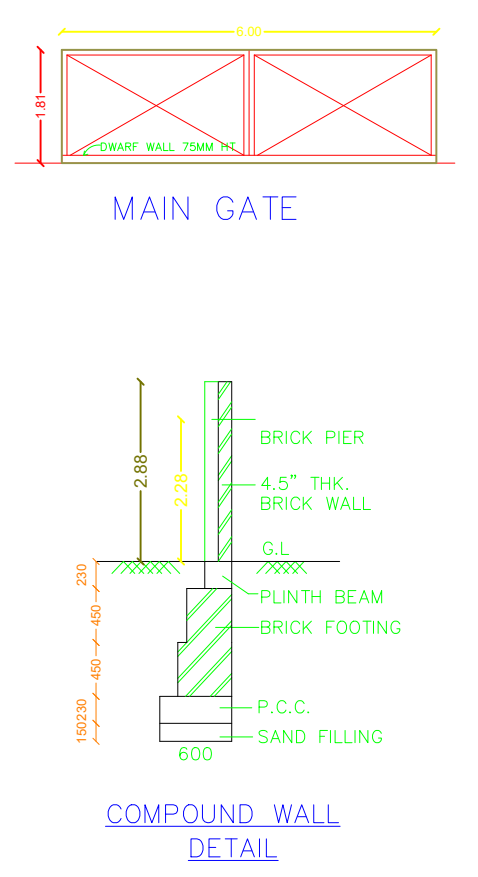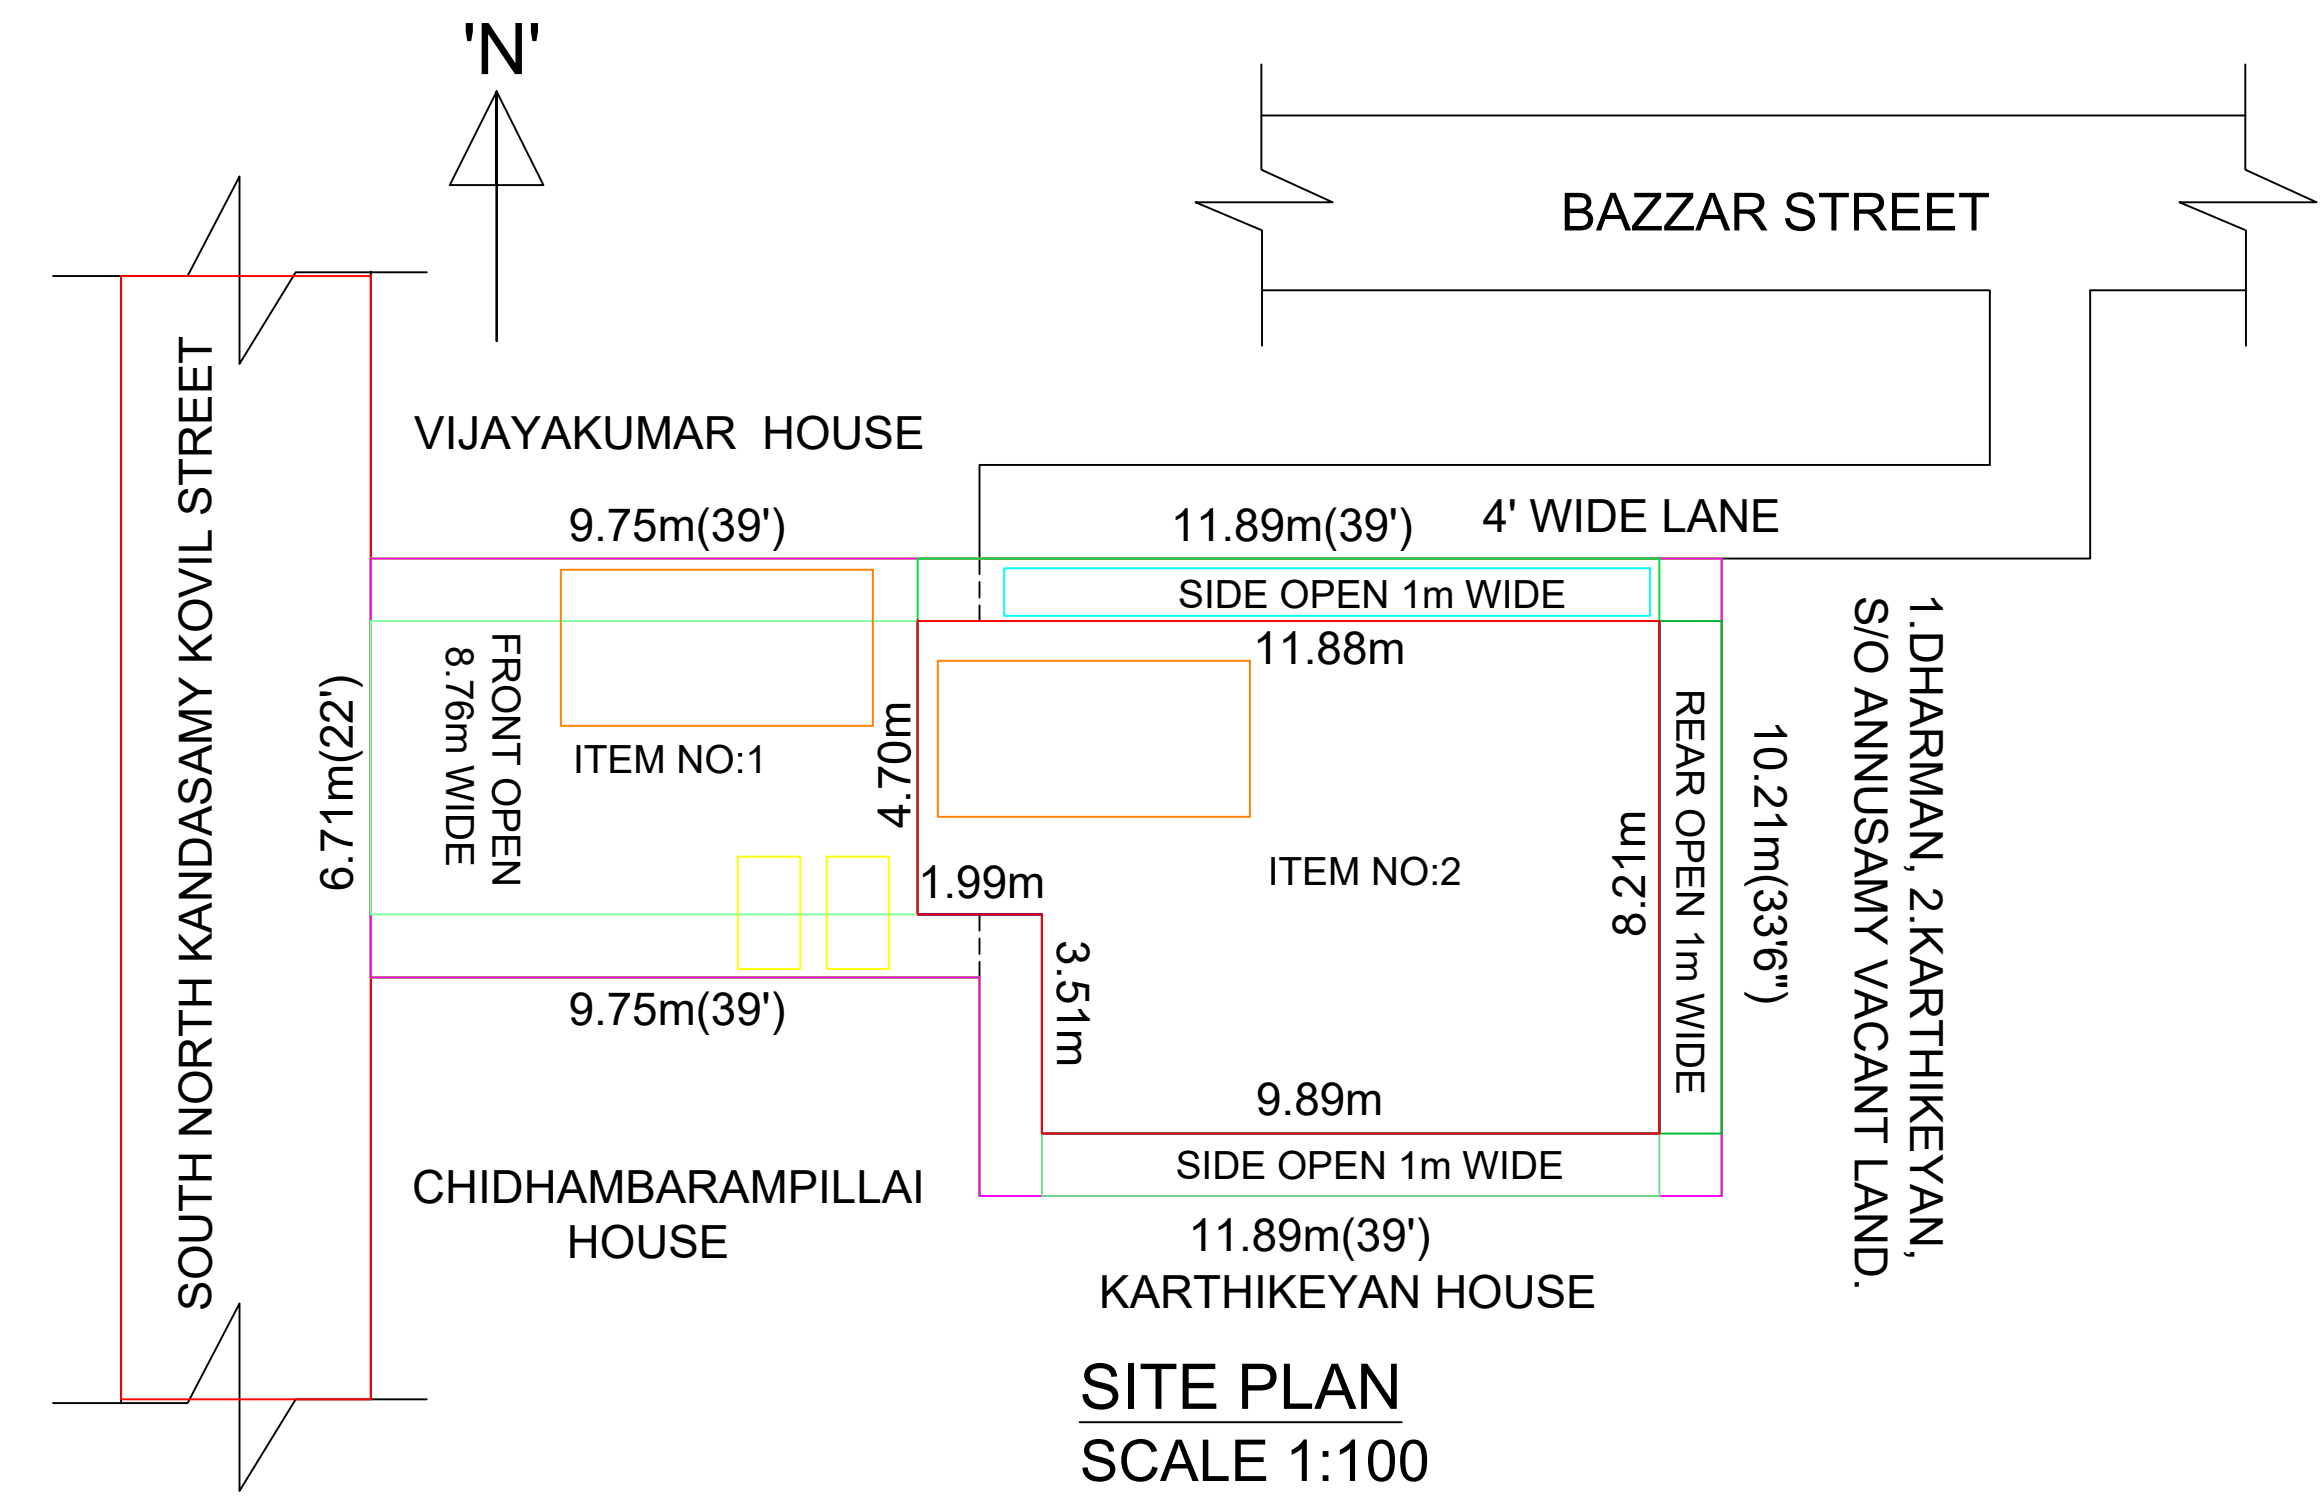

AREA PARTICULARS	IN SQM	IN SFT
☐ TOTAL AREA	= 186.78m ²	2010.50sft
☐ PROPOSED BUILDING		
GROUND FLOOR	= 90.55m ²	974.68sft
FIRST FLOOR	= 90.55m ²	974.68sft
TOTAL	= 181.10m ²	1949.36sft
CARPET AREA (GF+FF)	= 152.00m ²	1636.13sft
AREA OF OPEN SPACE (GF)	= 96.23m ²	1035.82sft

AS PER DOCUMENT	IN SQM	IN SFT
ITEM NO:1	= 65.40m ²	704.00sft
ITEM NO:2	= 121.38m ²	1306.50sft
TOTAL	= 186.78m ²	2010.50sft
F.S.I = 186.77/181.10 = 1.03 < 2		
PLOT COVEREGE = 48.48%		