
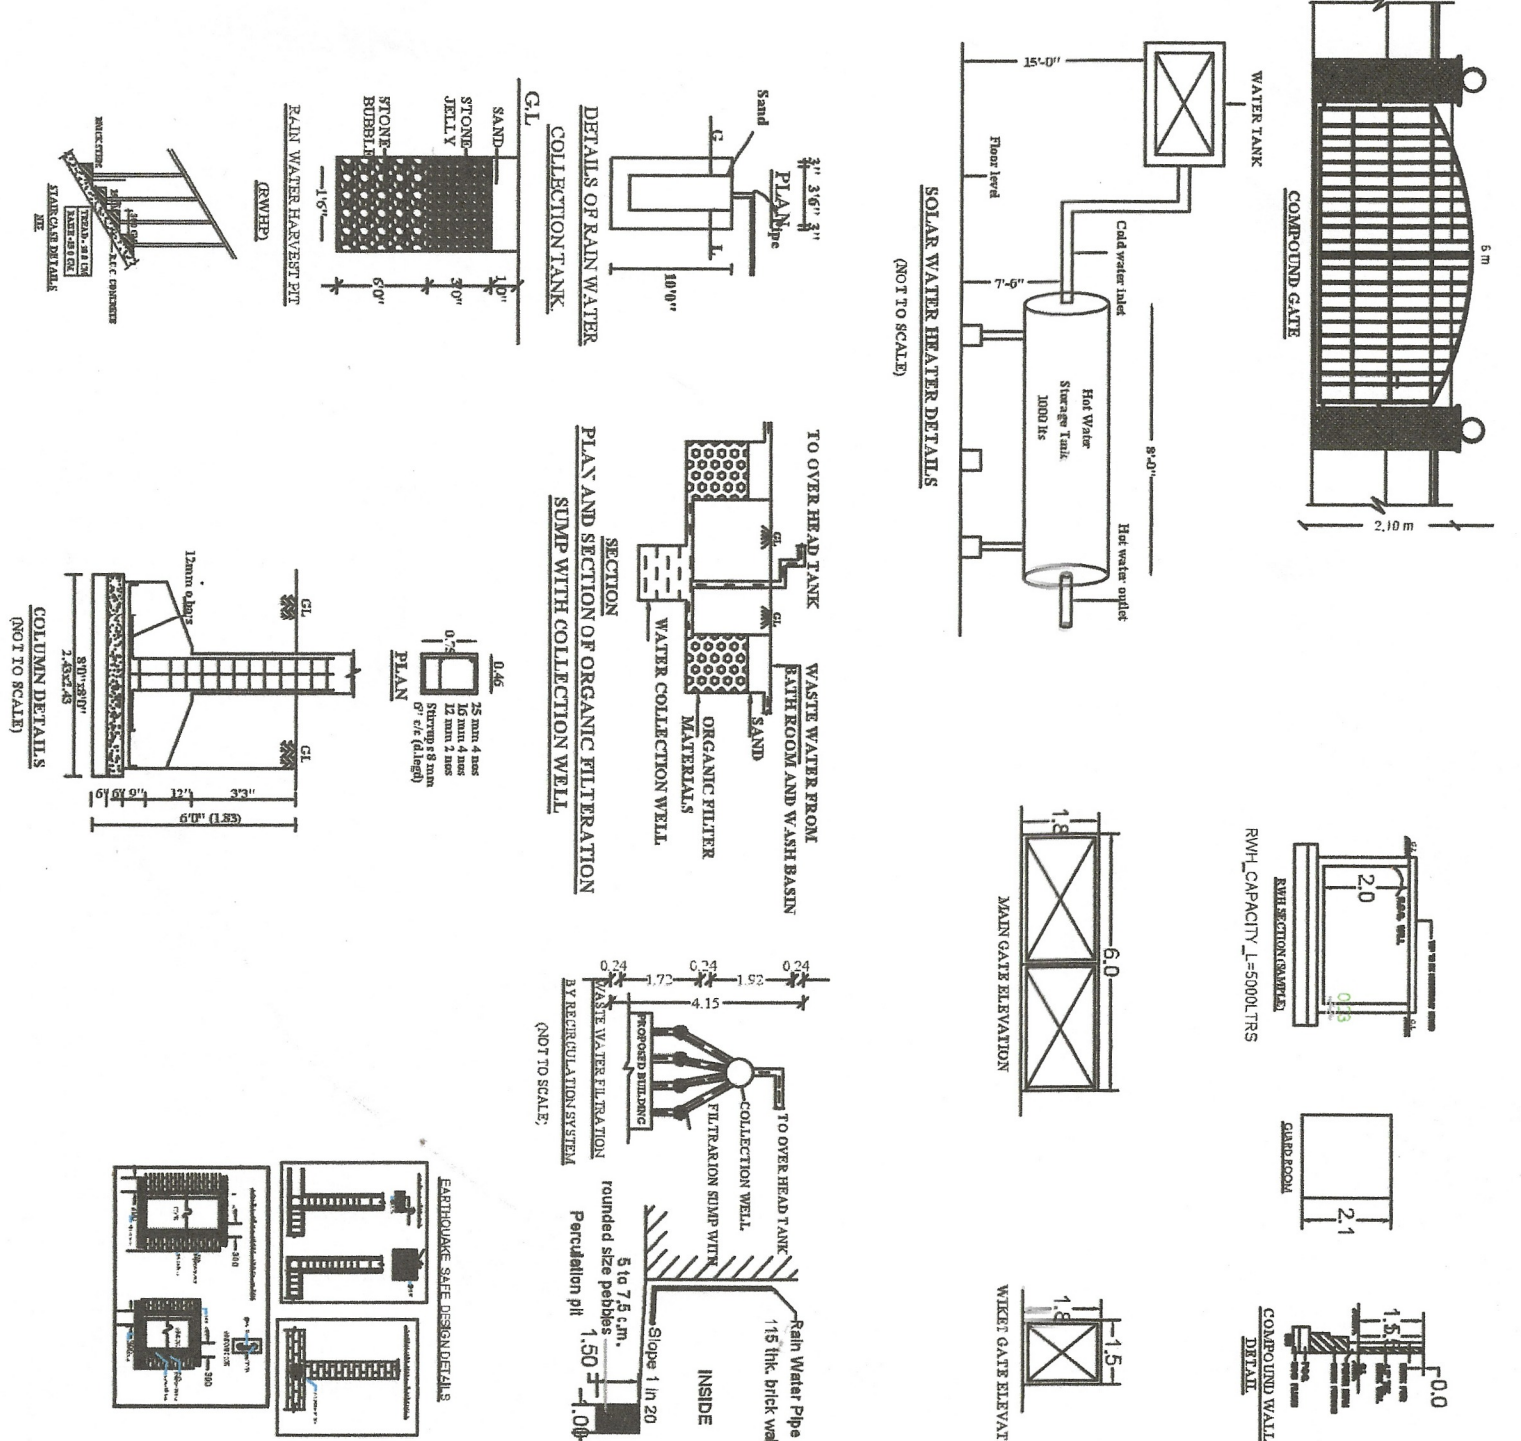
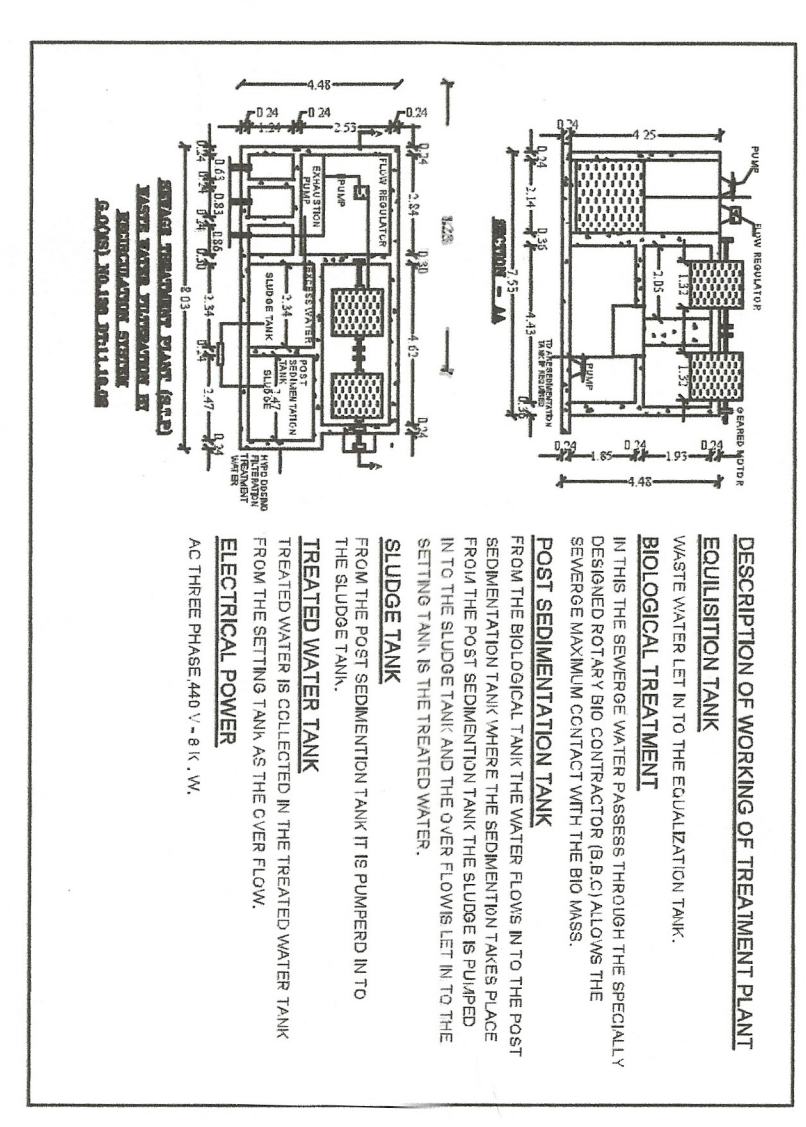
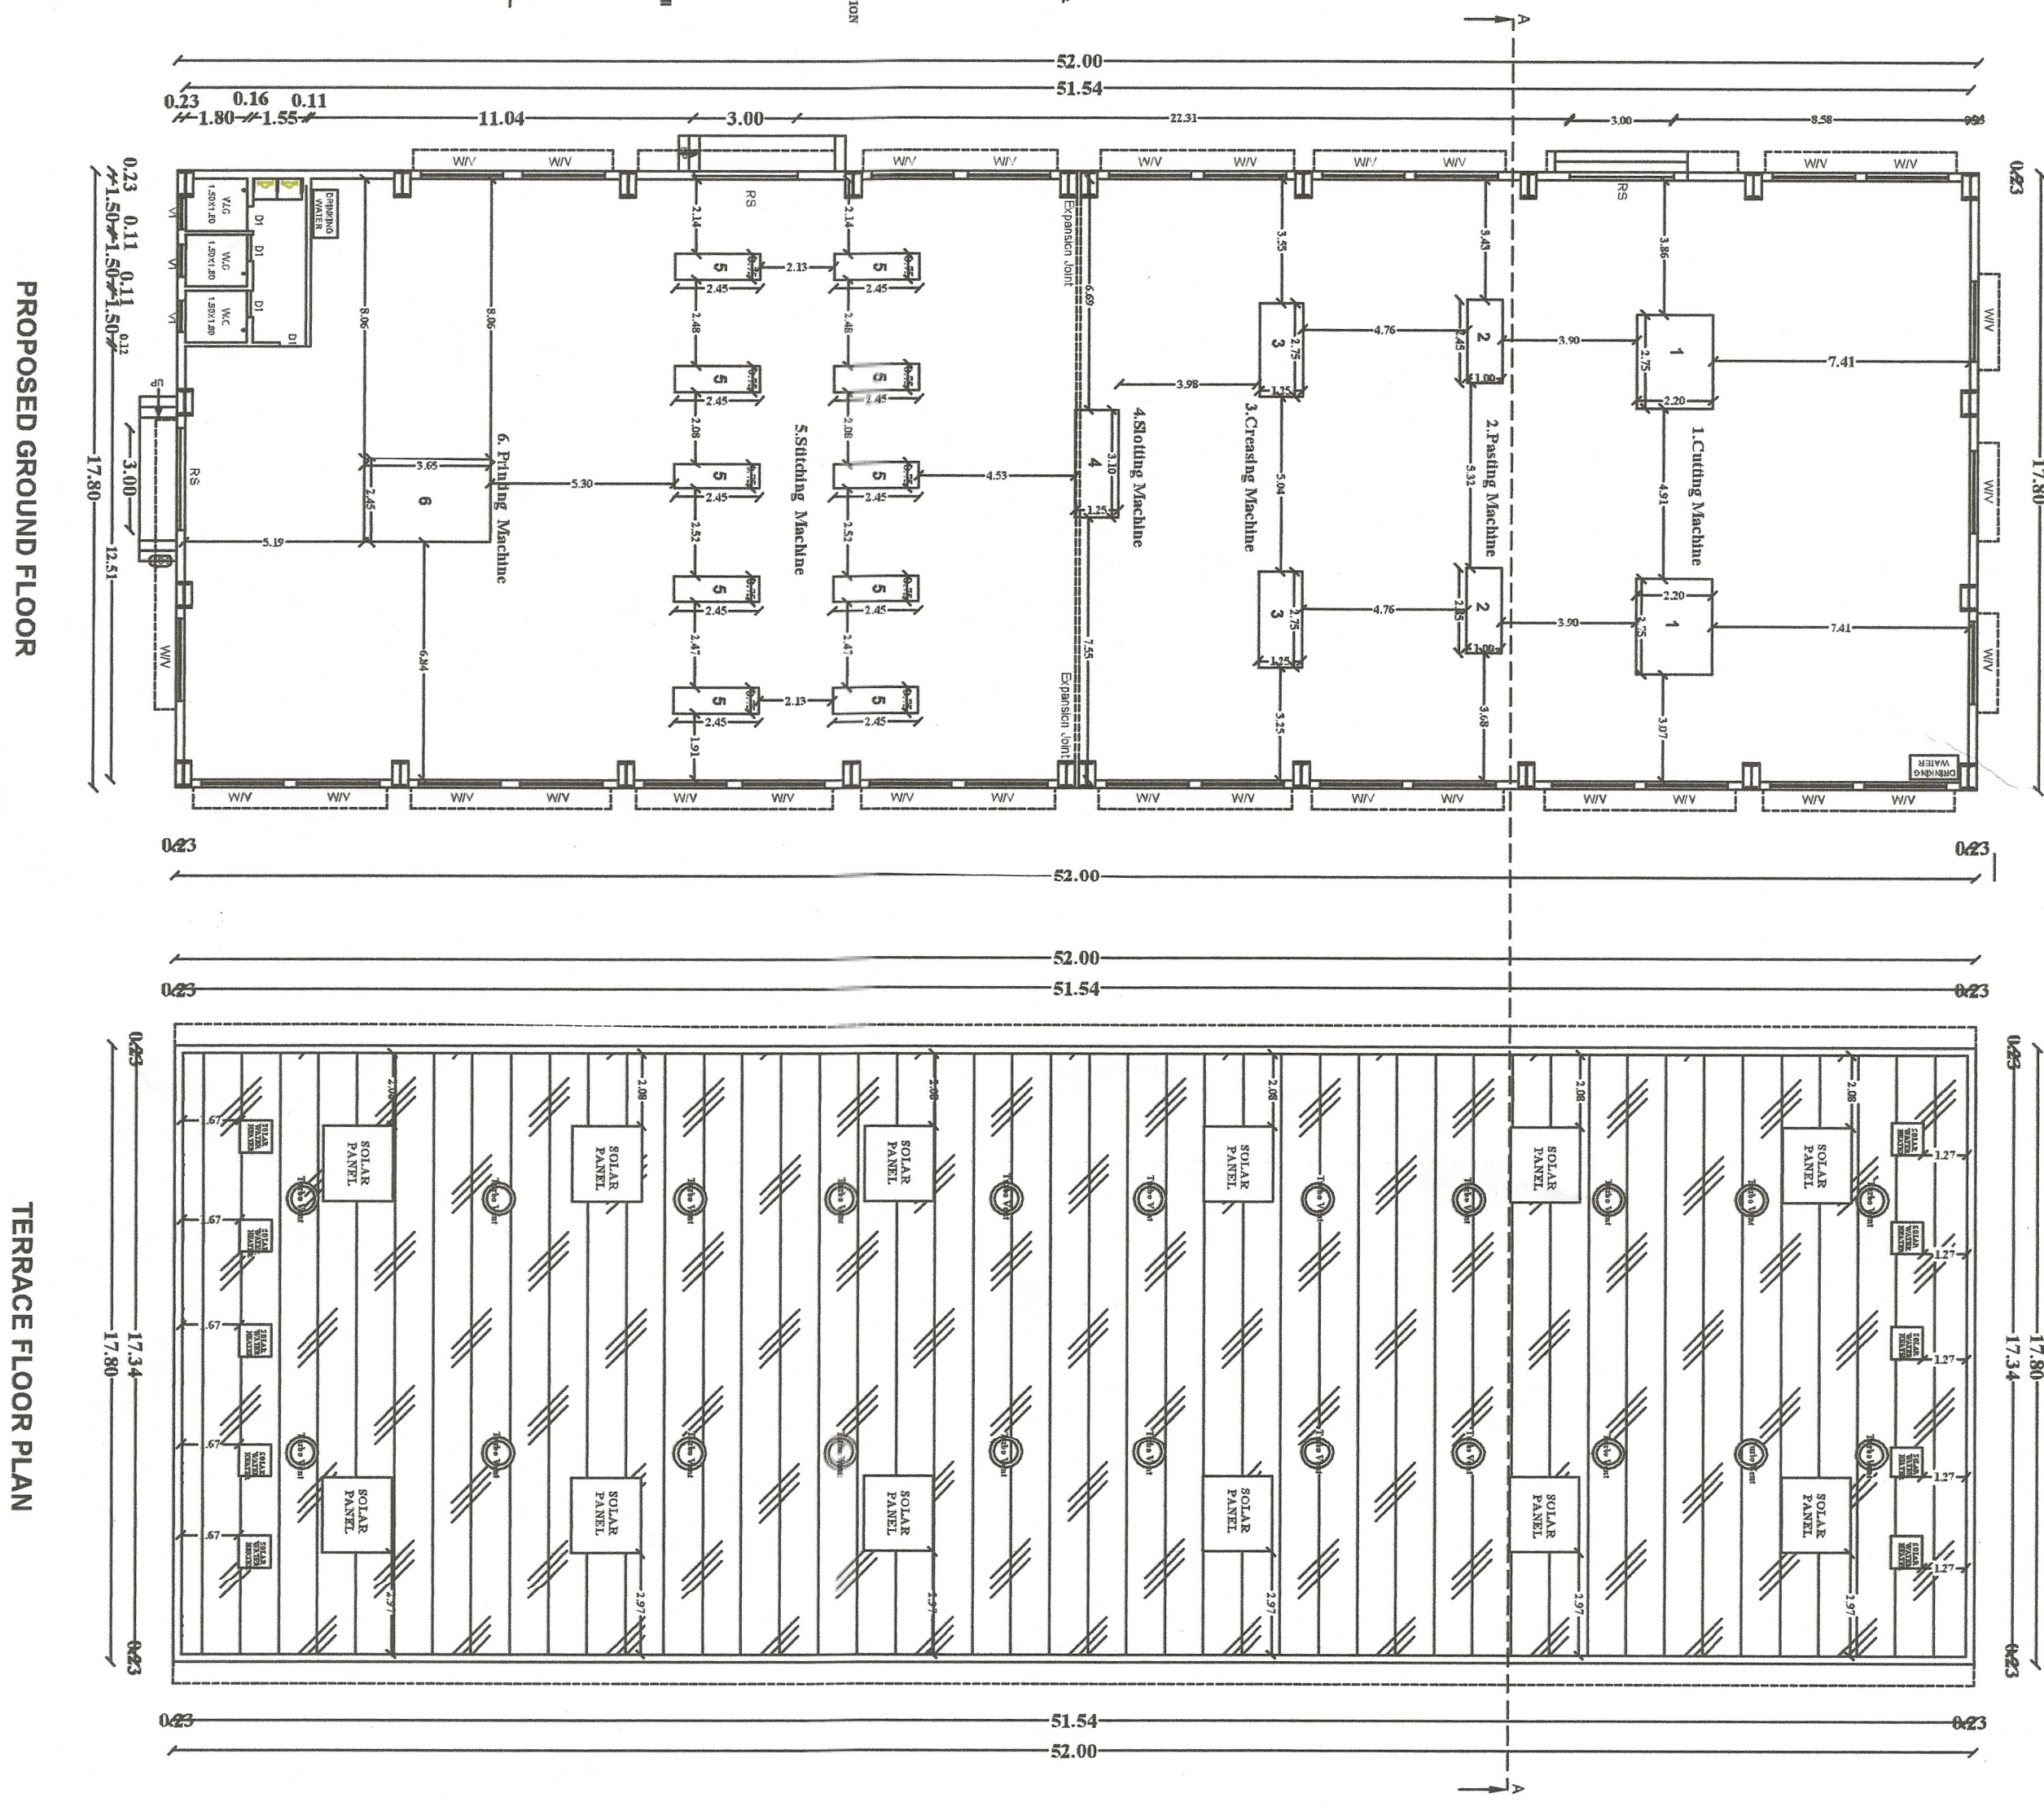
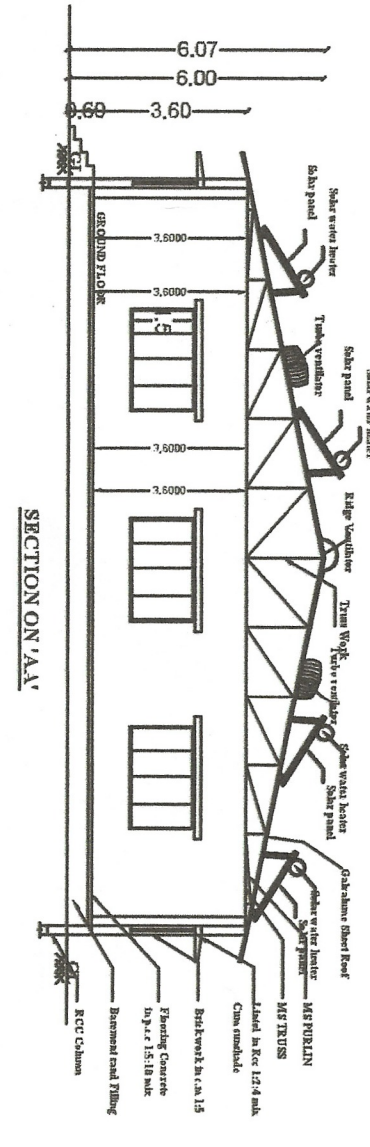
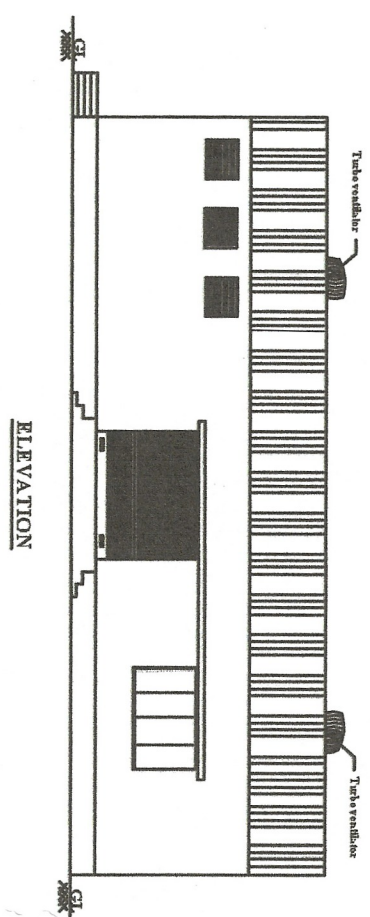


PLAN SHOWING THE PROPOSED CONSTRUCTION OF INDUSTRIAL BUILDING FOR "M/S SRI BALAJI PACKING (MANUFACTURING OF CARDBOARD BOX AND PAPER PRODUCTS(PAPER AND PULP MANUFACTURE EXCLUDED)) GREEN CATEGORY WITH INSTALLATION OF 28HP S.F.NO.353/2H AT PAVITHRAM VILLAGER PANCHAYAT, K.PARAMATHI PANCHAYAT UNION, PUGALUR TALUK, KARUR DISTRICT.

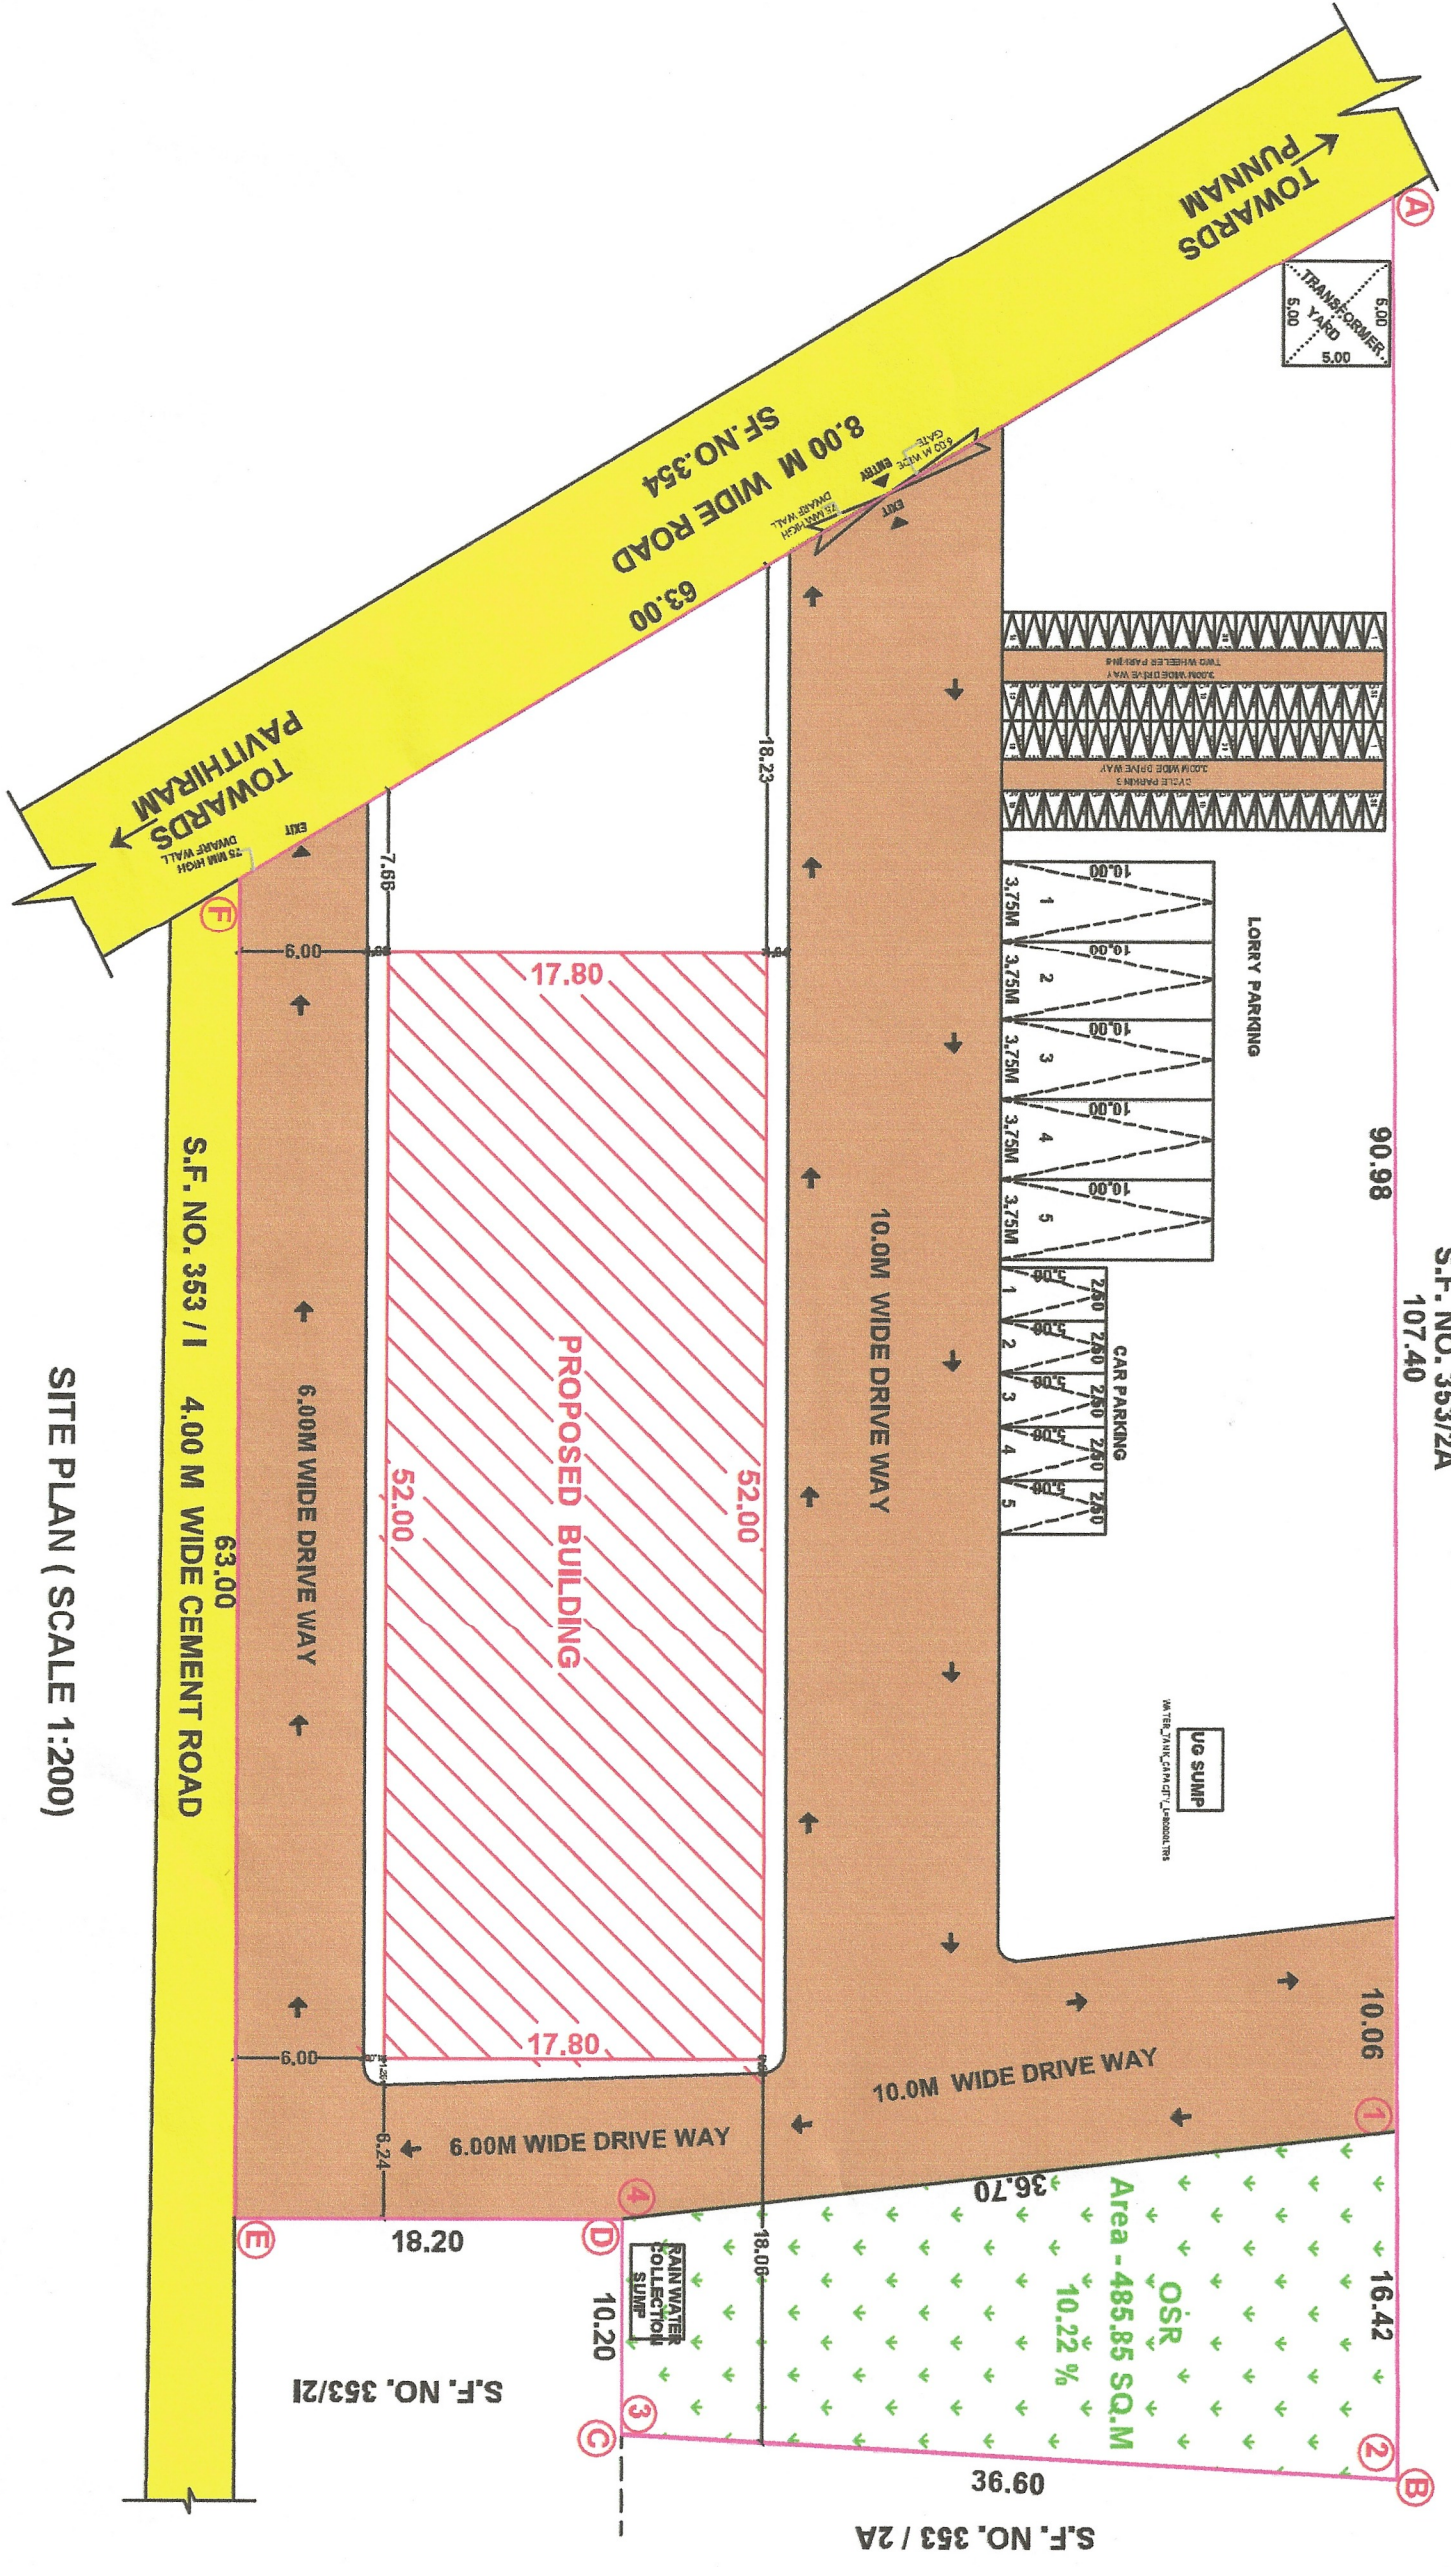

SITE APPROVAL
ONLINE APPLICATION NO : SWP/BPA/008252/2023
Site Boundary Shown as "A to F" and numbers as
SWP/DTC/KARUR/Site Approval No.129/2023
OSR Boundary Shown as "1 to 4" and numbers as
SWP/DTC/KARUR/Site Approval No.124/2023

TECHNICAL APPROVAL
ONLINE APPLICATION NO : SWP/BPA/008252/2023
SWP/KARUR/DTC/BPA/PROVAL NO-II /2023

NAME OF APPLICANT

STRUCTURAL ENGINEER

REGISTERED ENGINEER

Dr. M. S. Srinivasan
60105123

Dr. S. Srinivasan
60105123

T.MANMATHARAJAN

R.KARTHIK

S.GOPAL

E. R. SHUKUMARAN,
M.E.(STRUCT),M(ScREV),AMMIE,ALV.,
Govt Approved Engineer (CLASS-1A),
Approved Bank, Income Tax & Wealth Tax Valuer,
50, Vaidyanathar, 4th Cross, KARUR - 639002
Cell: 94433 75677 Ph: 233 206

E. R. RAM PRASANTH B.E,P.G.Dip(VAL),
Consulting / Registered Engineer
DTCB-Karur-Reg.no:RE/GR-4/17/MA/2019/001
KCMC-Reg.no: 0821/S/2019/00002
No.17, Sengunthapuram First Cross,
Near Bank of India, m Karur - 639002,
Mob: 96987 12221 Office: 96986 12221

N
SCALE 1 : 100

AREA DETAILS :-

AREA AS PER DOCUMENT	:	4750.00 Sq.m
AREA AS PER PATTA	:	4750.00 Sq.m
AREA AS SUPER IMPOSED AREA	:	4750.00 Sq.m

AREA DETAILS (BUILDING):-

SL.NO	NAME	FSI(Sqm)	NON FSI(Sqm)
1	GROUND FLOOR	925.60	
	TOTAL	925.60	

FLOOR SPACE INDEX (FSI) = (925.60 / 4750.00) = 0.19 < 1.50
PLOT COVERAGE (P.C) = (925.60 / 4750.00) X 100 = 19.48 %
OPEN SPACE RESERVATION - 485.85 SQ.MT 10.22 %

REFERENCE:-

SITE BOUNDARY

EXISTING ROAD

PROPOSED BUILDING

PROPOSED DRIVE WAY

AREA OF THE OSR

MACHINE LIST :-

SL.NO	MACHINERY TYPE	NOS	HP	TOTAL HP
1	CUTTING MACHINE	2	1.00	02.00
2	PASTING MACHINE	2	1.00	02.00
3	CREASING MACHINE	2	2.00	04.00
4	SLOTING MACHINE	1	3.00	03.00
5	STITCHING MACHINE	10	1.50	15.00
6	PRINTING MACHINE	1	2.00	02.00
			TOTAL HP	28.00

NO OF LABOURS : 17 NOS NO CHILD LABOURS IN THE INDUSTRY

ALL DIMENSIONS ARE IN METERS

PARKING DETAILS :-

DESCRIPTION	REQUIRED	PROVIDED
LOHRY PARKING (3.75 X 10.00)	2 NOS	5 NOS
CAR PARKING (2.50 X 5.00)	5 NOS	5 NOS
TWO WHEELER PARKING (1.0 X 1.80)	19 NOS	36 NOS
CYCLE PARKING (1.0 X 1.80)	19 NOS	36 NOS

- NOTE:
- 1.ALL DIMENSIONS ARE IN METRE
 - 2.RAINWATER COLLECTION WELLS WILL BE PROVIDED
 - 3.FIRE FIGHTING ARRANGEMENTS WILL BE PROVIDED
 - 4.EMERGENCY ALARMS WILL BE PROVIDED
 - 5.DRINKING WATER WILL BE PROVIDED
 - 6.GROUND WATER SUMPS WILL BE PROVIDED
 - 7.FILTERED RAIN WATER SUMPS WILL BE PROVIDED
 - 8.EXHAUST FAN PROVISION IS MADE AT TOILETS&WASH
 - 9.SOLAR WATER HEATING SYSTEM PROVIDED.
 - 10.RAINWATER HARVESTING FACILITIES PROVIDED.
 - 11.WASTE WATER RECYCLING TRENCH AND TANK PROVIDED.
 - 12.SEWAGE TREATMENT PLANT PROVIDED.
 - 13.SEPIC TANK PROVIDED.
 - 14.WATER FACILITIES PROVIDED.
 - 15.TRANSFORMER YARD PROVIDED.
 - 16.FA - FIRE ALARM PROVIDED
 - 17.FE- FIRE SAFETY MEASURES PROVIDED.
 - 18.SB- SAND BUCKET PROVIDED
 - 19.FE- FIRE EXTINGUISHER PROVIDED