



PLAN SHOWING THE PROPOSED CONSTRUCTION OF RCC ROOF GROUND AND FIRST FLOOR RESIDENTIAL BUILDING IN PLOT NO:1,
S.F.NO:41/4A1A1B AT "ASHOK NAGAR", MALLUR VILLAGE AND MALLUR TOWN PANCHAYAT, SALEM TALUK, SALEM DISTRICT. SCALE - 1:100
NOTE UNAUTHORISED LAYOUT - PLOT REGULARISATION SALEM DTCP NO:1488/2017, DT 27-04-2018 MALLUR TOWN PANCHAYAT PLOT REGULARISATION NO:112/2019/A1, DT -15-04-2019.
Applicant Name : Mr. M.Ramakrishnan S/o Mohandas.

Office Use

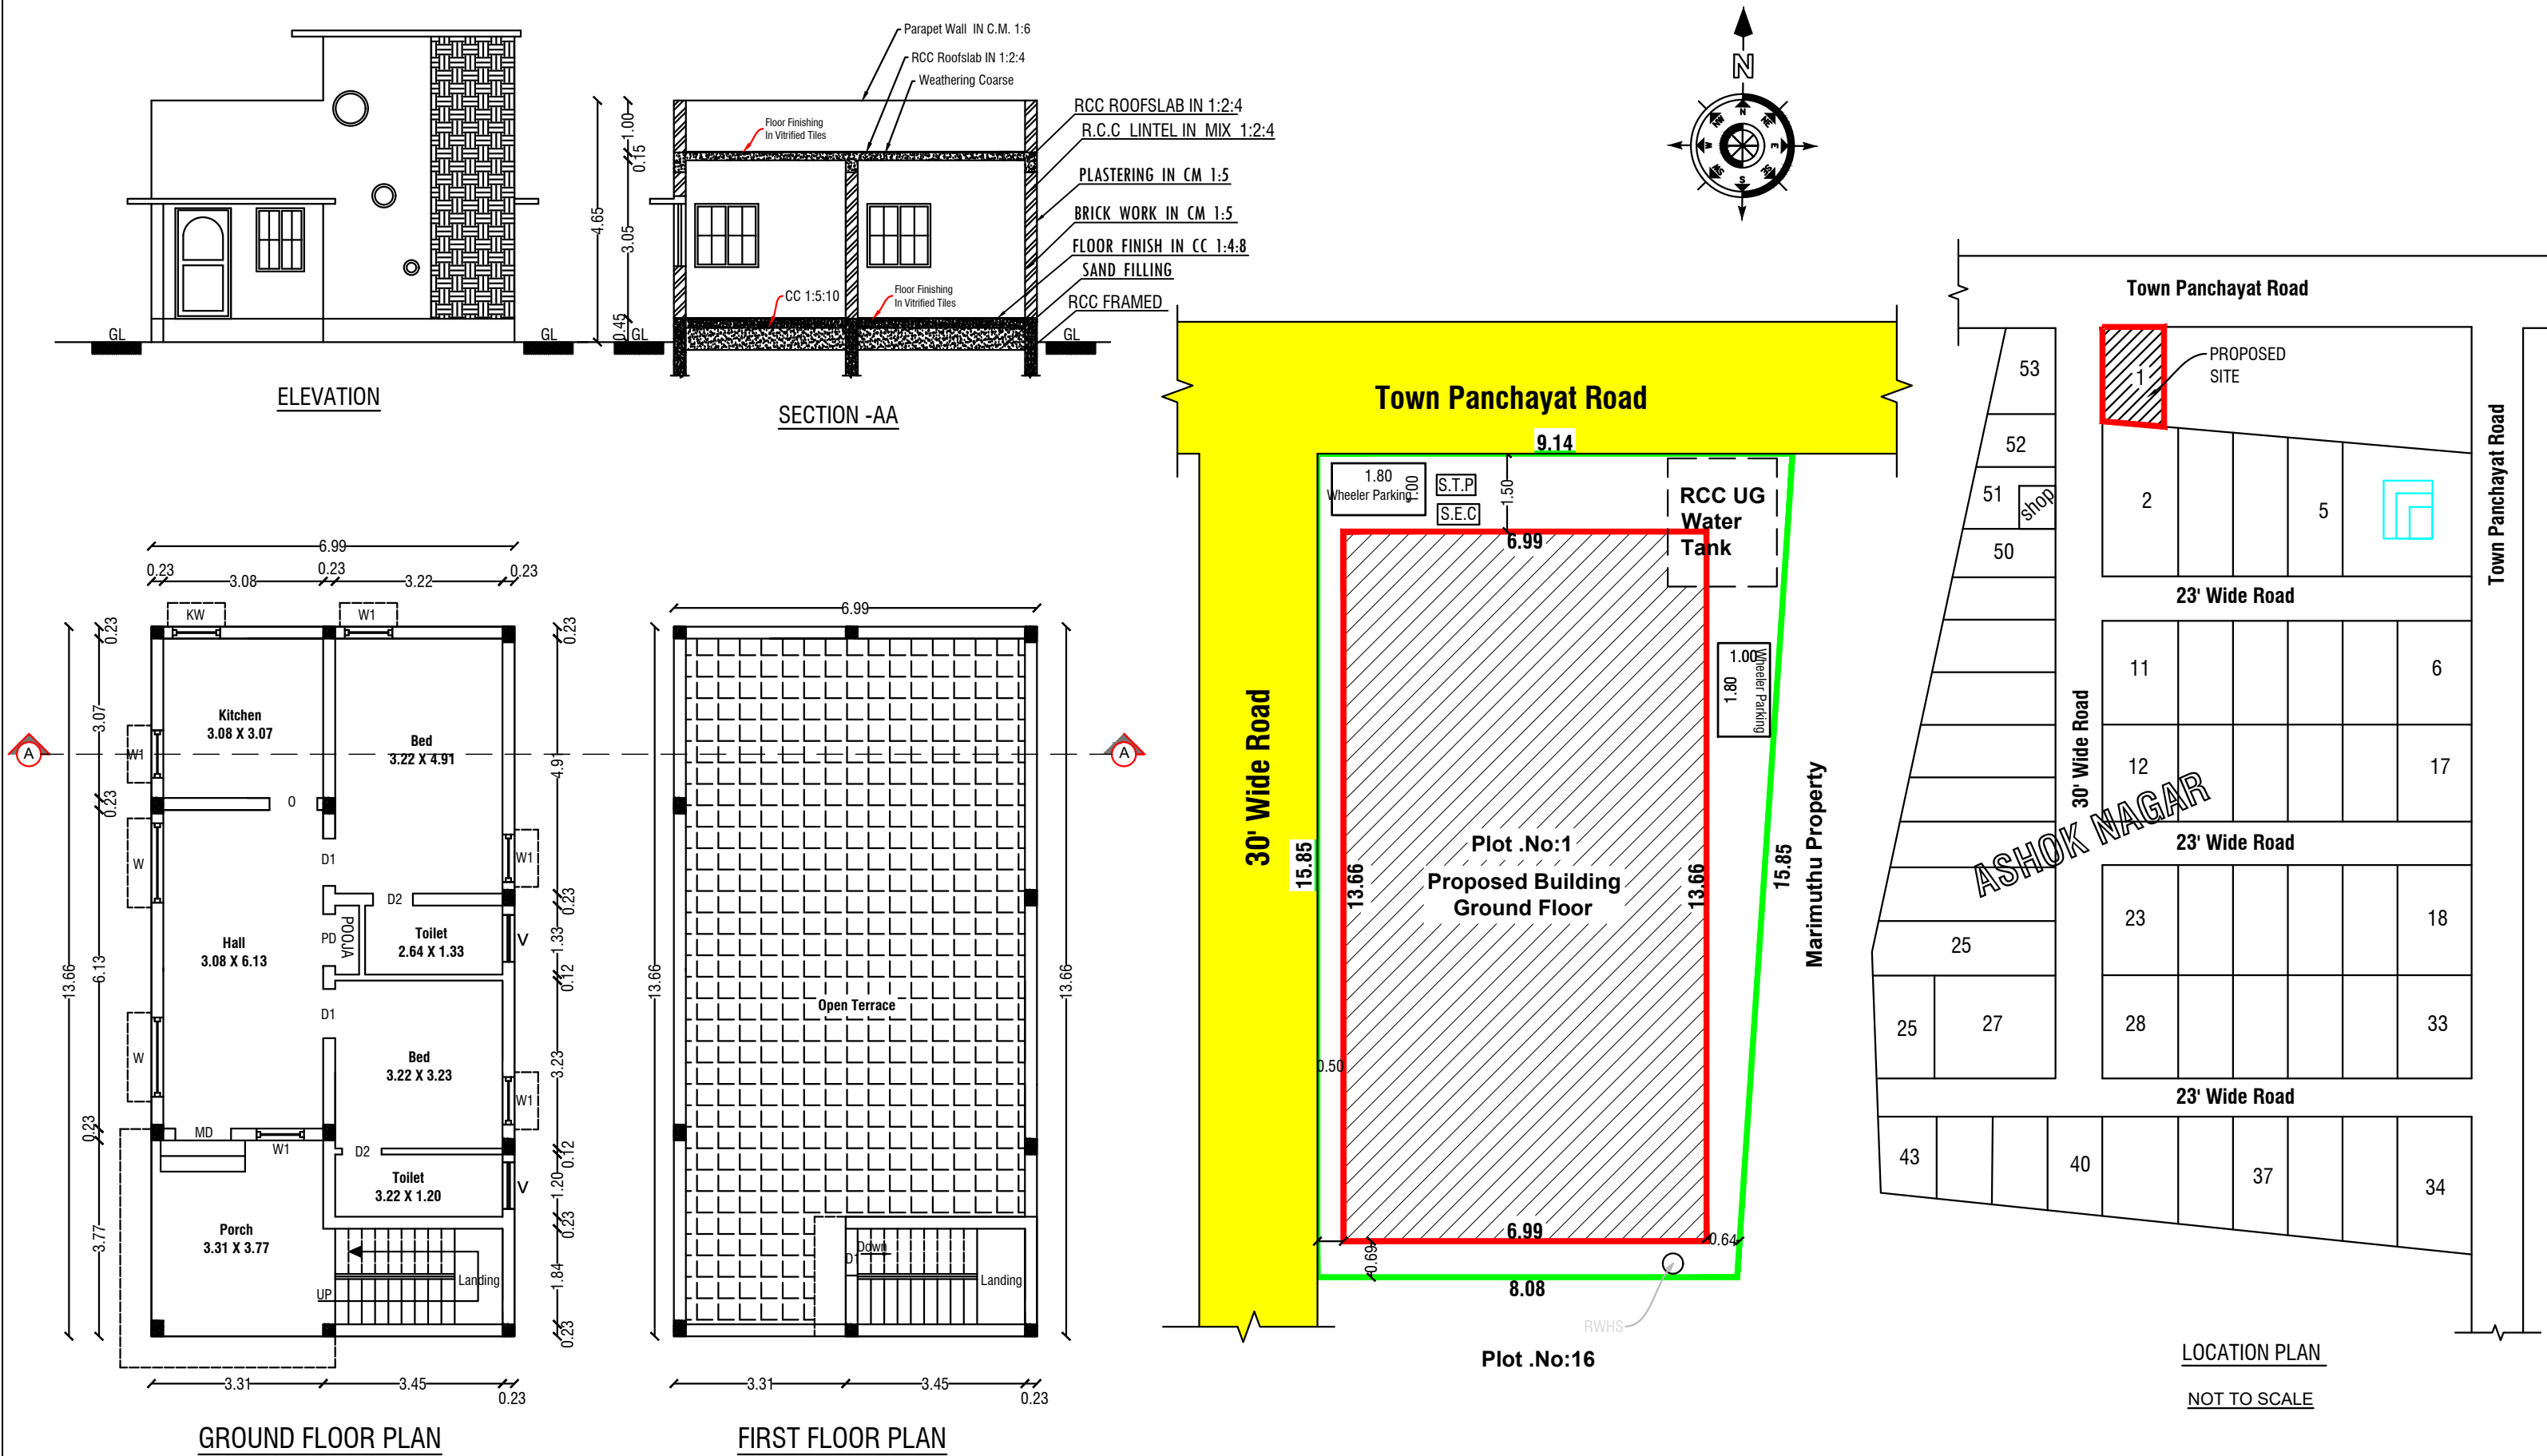

COLOR INDEX		
Site Boundry		
Proposed Building		
Existing Road		
Schedule of Joineries		
MD	Main Door	1.05 X 2.10
AO	Arch Open	0.91 X 2.10
D1	Door	0.91 X 2.10
D2	Door	0.75 X 1.83
W	Window	1.50 X 1.22
V	Ventilator	0.91 X 0.61
Area Details		
Particulars	Sq.m.	Sq.ft.
Total Area of the Site	136.47	1469.00
Plinth Area of the Pro. Bldg. Ground Floor	95.42	1027.09
Area of the Pro. Bldg. Head Room	8.46	91.06
Open Space	41.05	441.91
Total Construction Area	103.88	1118.15
Car Parking - 2.50M X 5.00M = 1 Nos		
Two Wheeler Parking - 1.80M X 1.00M = 2 Nos		

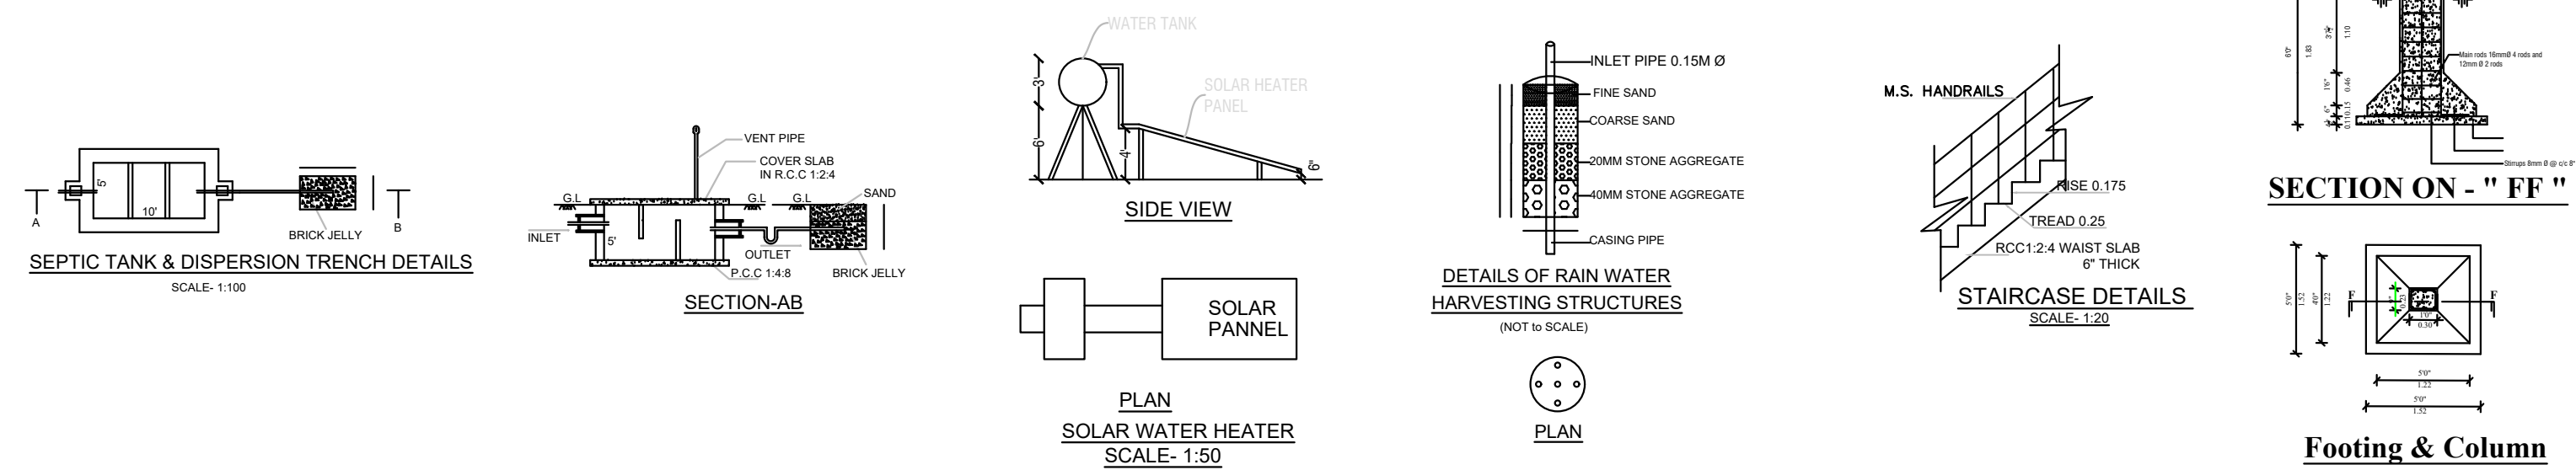

Applicant **Engineer**

m. Ramakrishnan
M.Ramakrishnan
S/o Mohandas.

V.Thirugan
Er. V. THANIGAISELVAN, B.E., M.E.(Str)
Consulting Civil Engineer
Licensed Building Surveyor
4/108-2, Amman Nagar,
Mallur, SALEM-636 203.
Phone No:70109 48439