
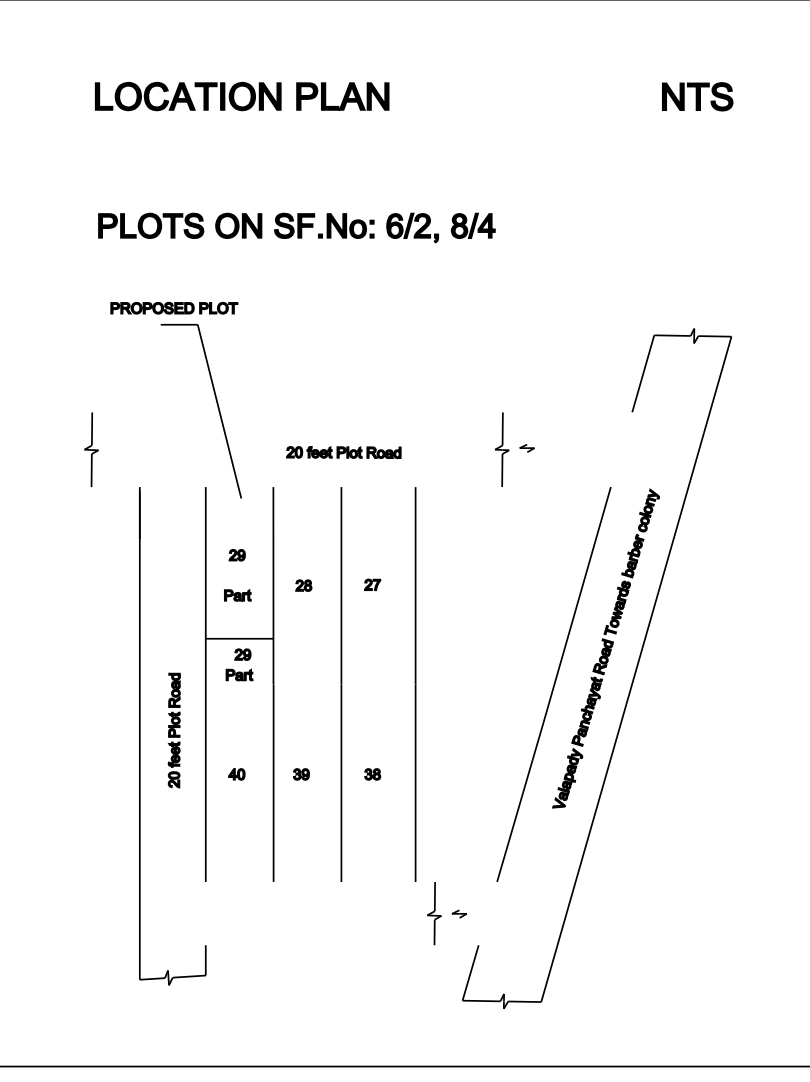
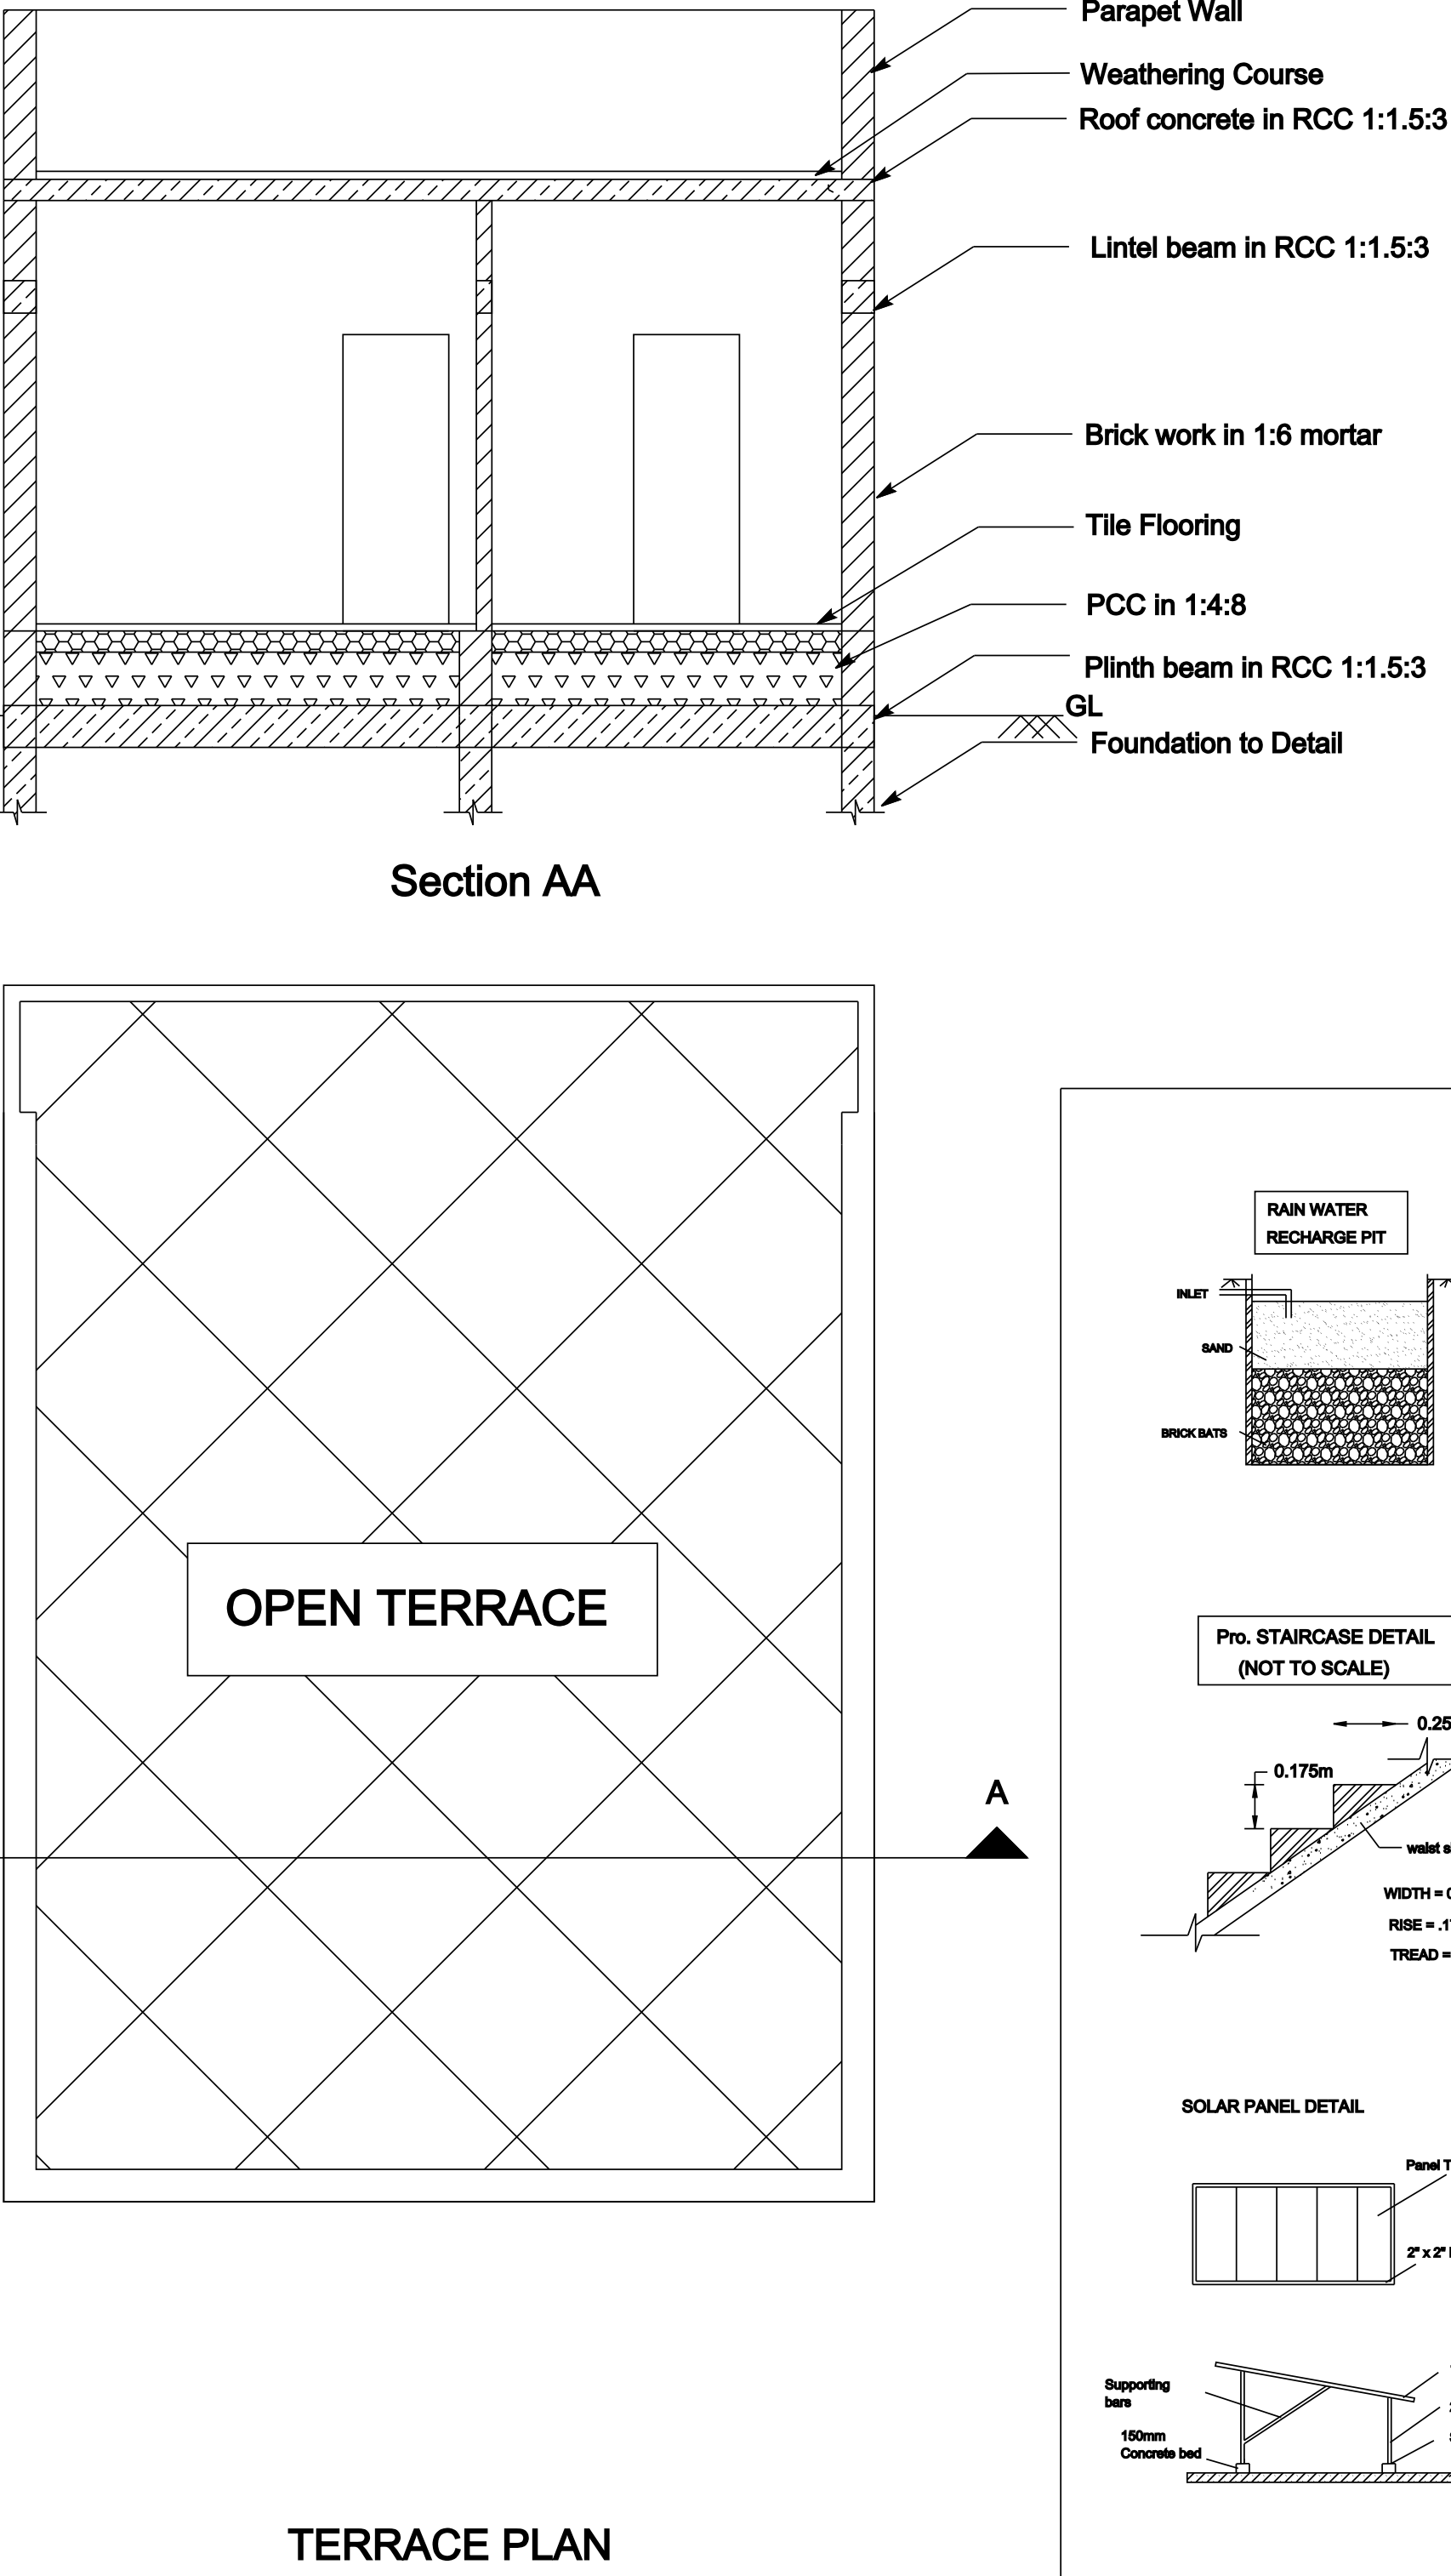
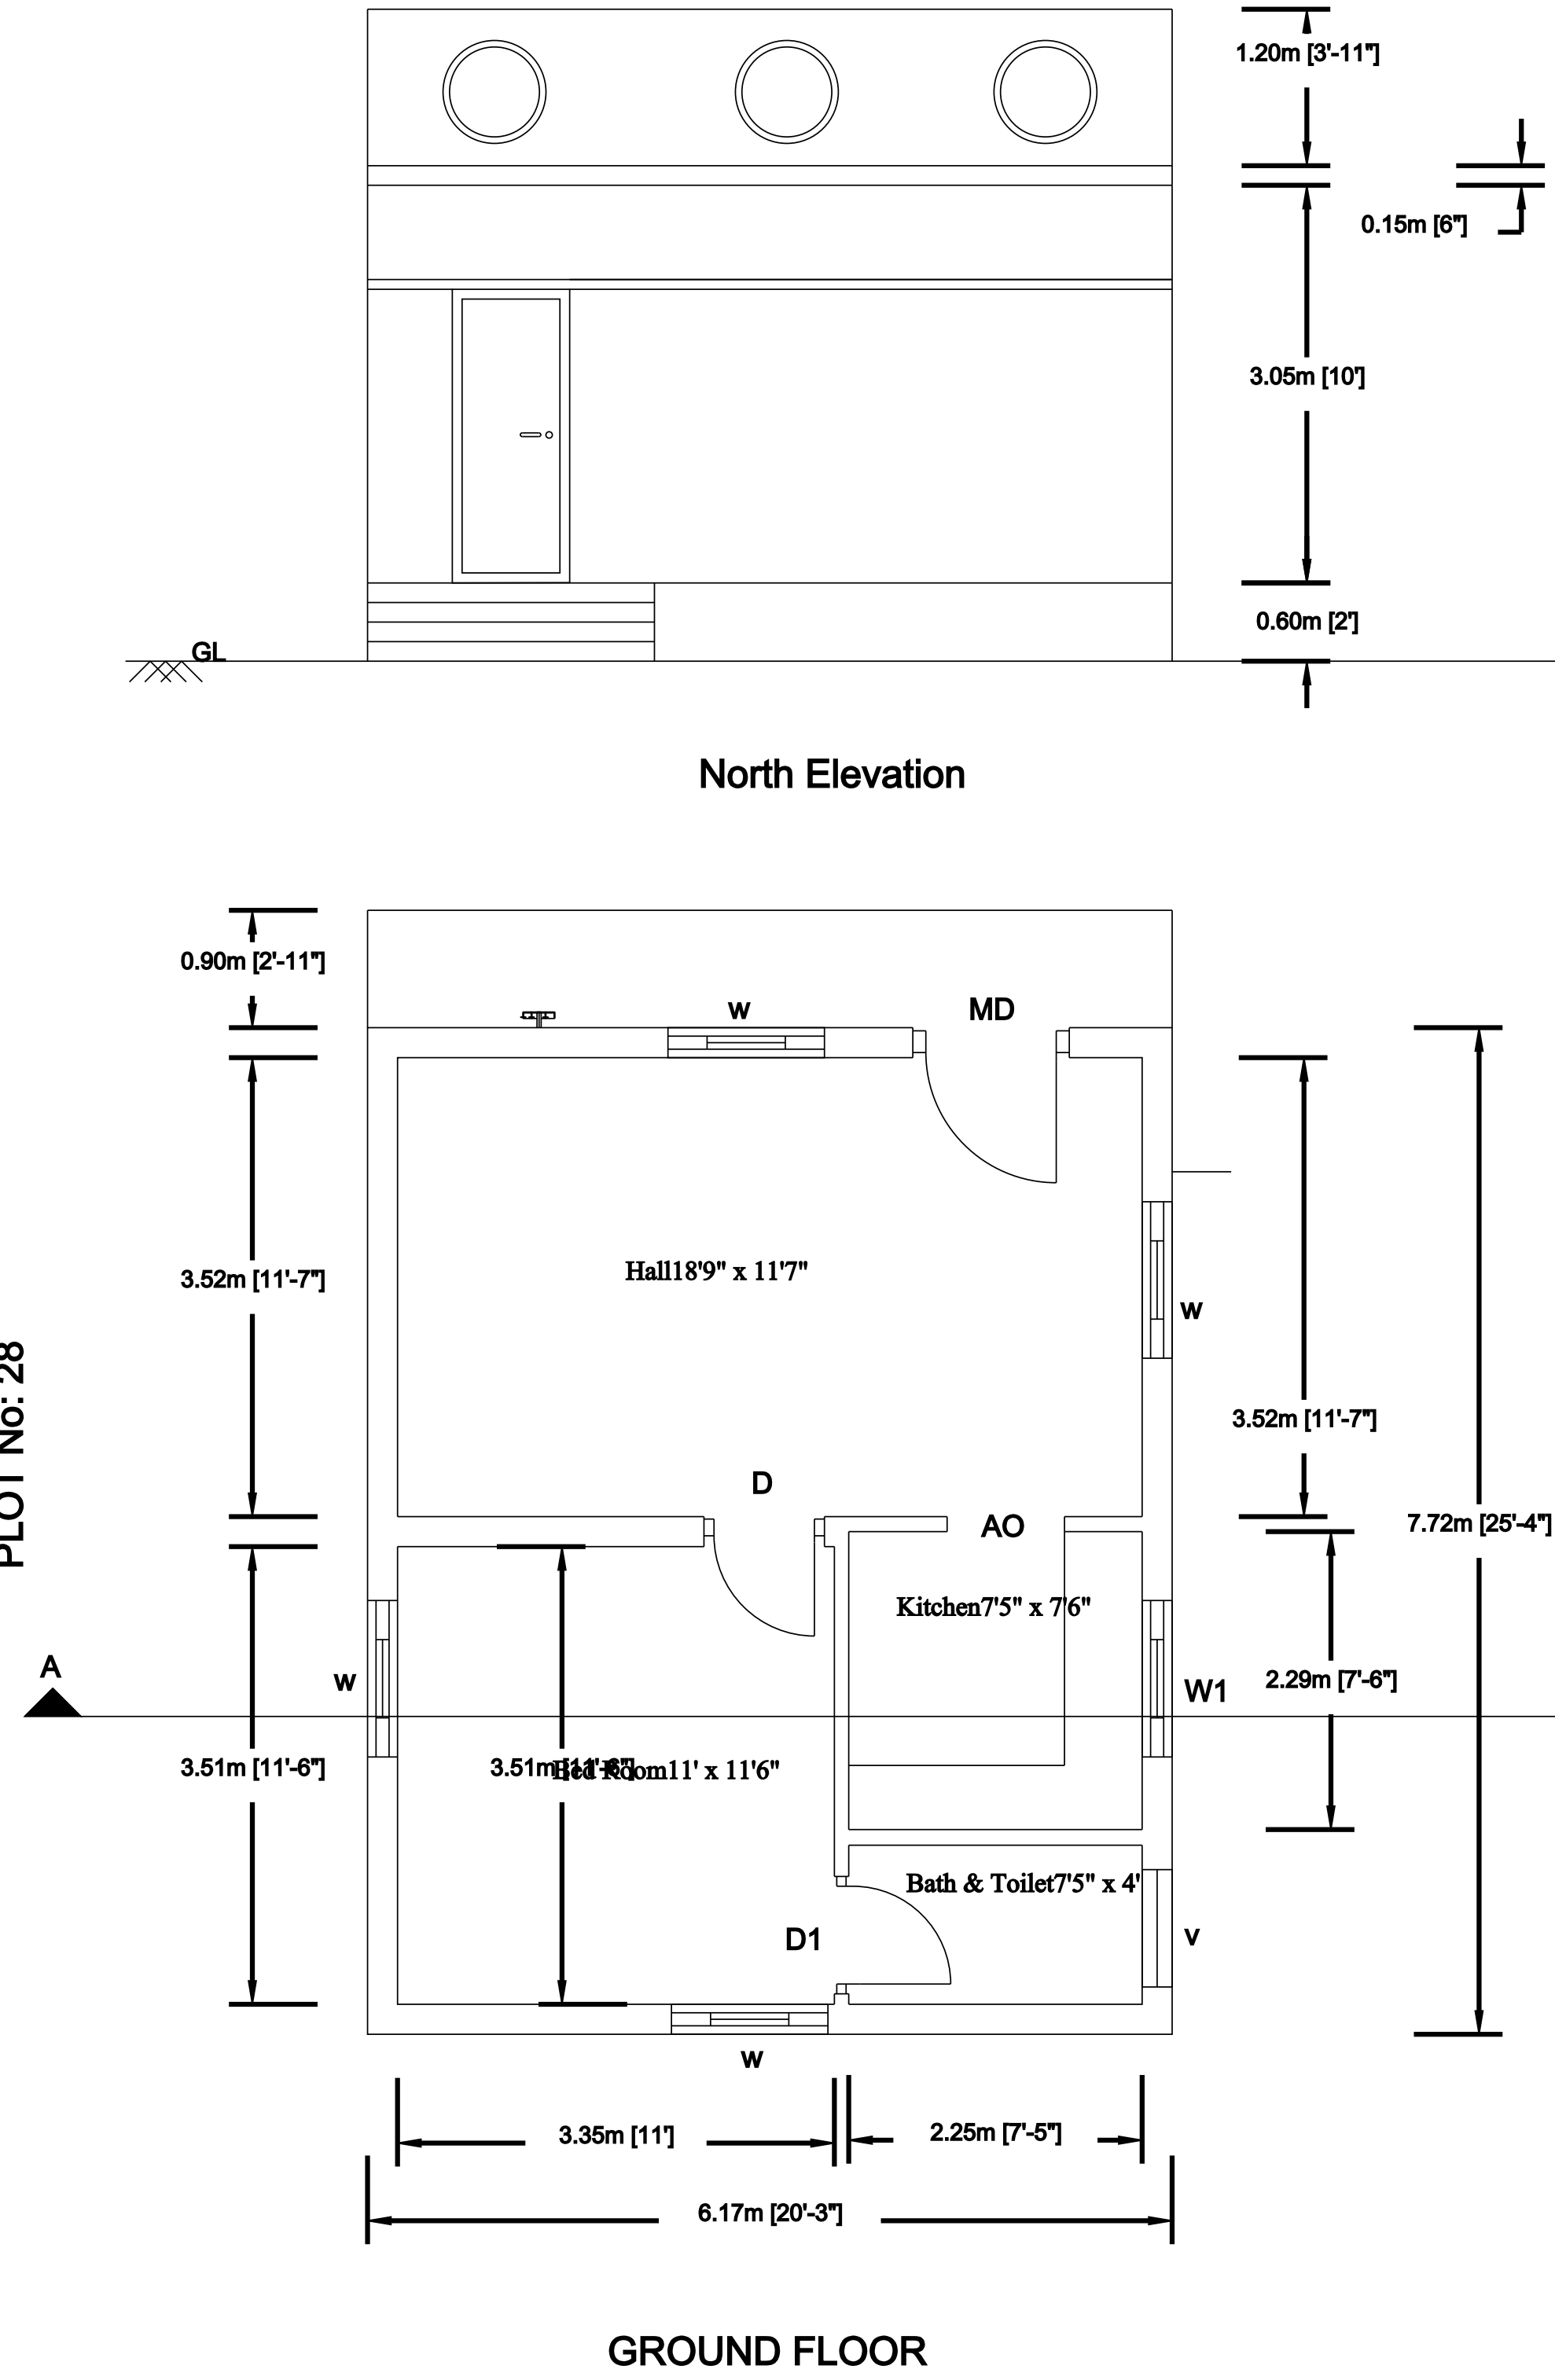


PLAN SHOWING THE PROPOSED CONSTRUCTION OF RCC TERRACE ROOFED GROUND FLOOR RESIDENTIAL BUILDING IN SURVEY NO:6/2A1A1A1A1, PLOT NO:29(PART), A.VAZHAPADI, VAZHAPADI TOWN PANCHAYAT LIMIT, VAZHAPADI (T.K), SALEM (D.T).

APPLICANT : G PERIYASAMY S/O GANAPATHI

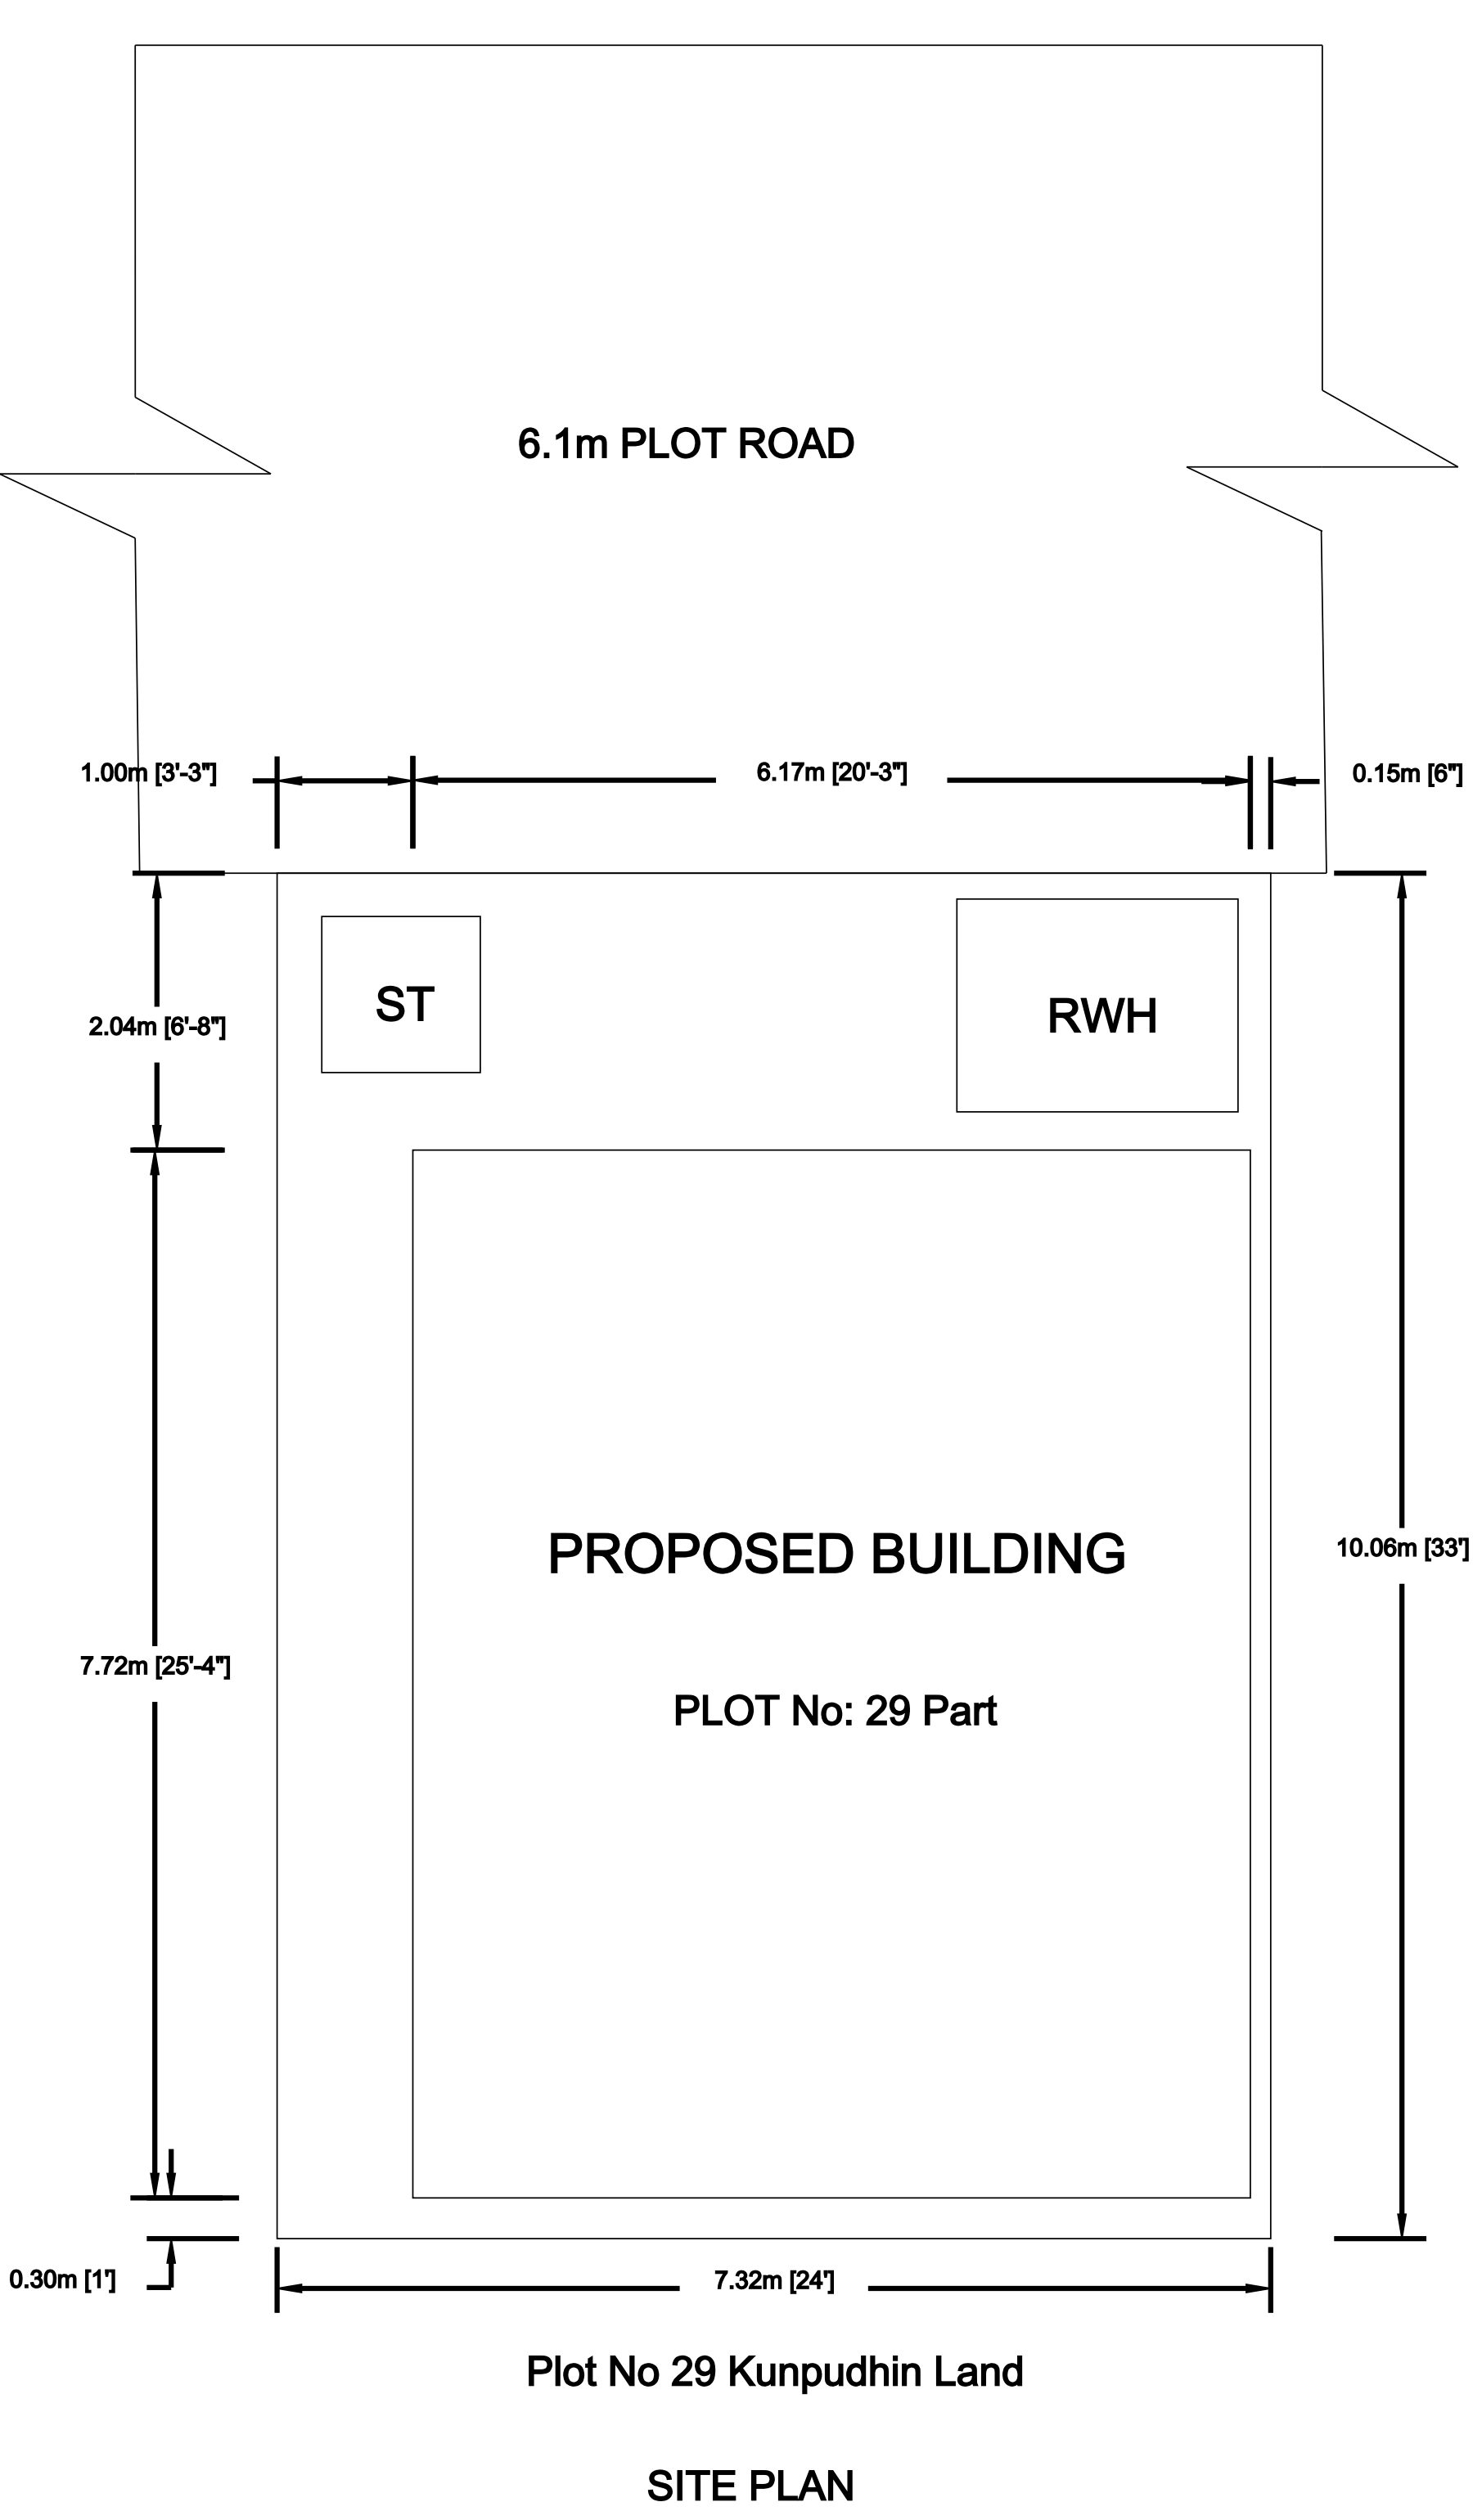

OFFICE USE SPACE:

JOINERY DETAILS			
S.No	DESCRIPTION	FEET	METER
1	MD - MAIN DOOR	3'6" X 7'	1.06 X 2.13
2	D - DOOR	3' X 7'	0.91 X 2.13
3	D 1 - DOOR	2'6" X 7'	0.76 X 2.13
4	W - WINDOW	4' X 4'	1.21 X 1.21
5	W1 - WINDOW	4' X 3'	1.21 X 0.91
6	AO - ARCH OPEN	3' X 7'	0.91 X 2.13
7	V - VENTILATOR	3' X 3'	0.91 X 0.91
8	ST - SEPTIC TANK	8' X 8'	2.44 X 2.44

AREA STATEMENT			
S.No	DESCRIPTION	SQ.FT	SQ.M
1	AREA OF SITE (AS PER DEED)	792	73.58
2	AREA OF GROUND FLOOR	513	47.63
3	AREA OF FIRST FLOOR	-	-
4	AREA OF SECOND FLOOR	-	-
5	TOTAL FSI AREA	513	47.63
6	NON FSI AREA (Head room)	-	-
7	AREA OF OPEN	279	25.92
8	PROVIDED FSI	0.65	

Boundary Shown	☐
Proposed Shown	☐
Road Shown	☐

APPLICANT:-

[G PERIYASAMY]

ENGINEER:-

[ARUNPANDIYAN R]