





PLAN SHOWING THE PROPOSED CONSTRUCTION OF GROUND FLOOR AND FIRST FLOOR R.C.C TERRACED ROOF RESIDENTIAL BUILDING AT OLD S.NO: 203/5, 203/4B4, NEW S.NO: 203/4B4B, NEW WARD -15, OLD WARD -10,MOTTANGURICHI KATTU VALAIVU, KANNANKURICHI TOWN PANCHAYAT,SALEM TALUK,SALEM DISTRICT.


NAME OF APPLICANT : 1) Mr.V.DHANAKOTI, S/O Mr.T.VEERSAMY NAIDU, 2) Mrs.K.JAYALAKSHMI W/O Mr.V.DHANAKOTI.

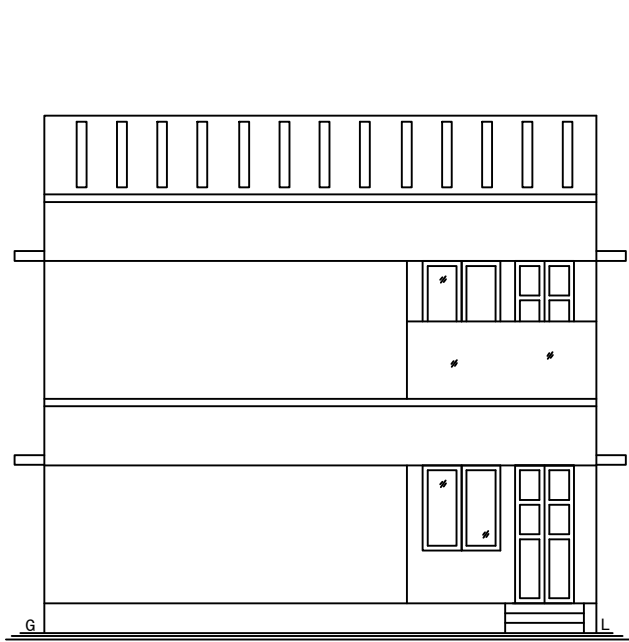


FRONT ELEVATION

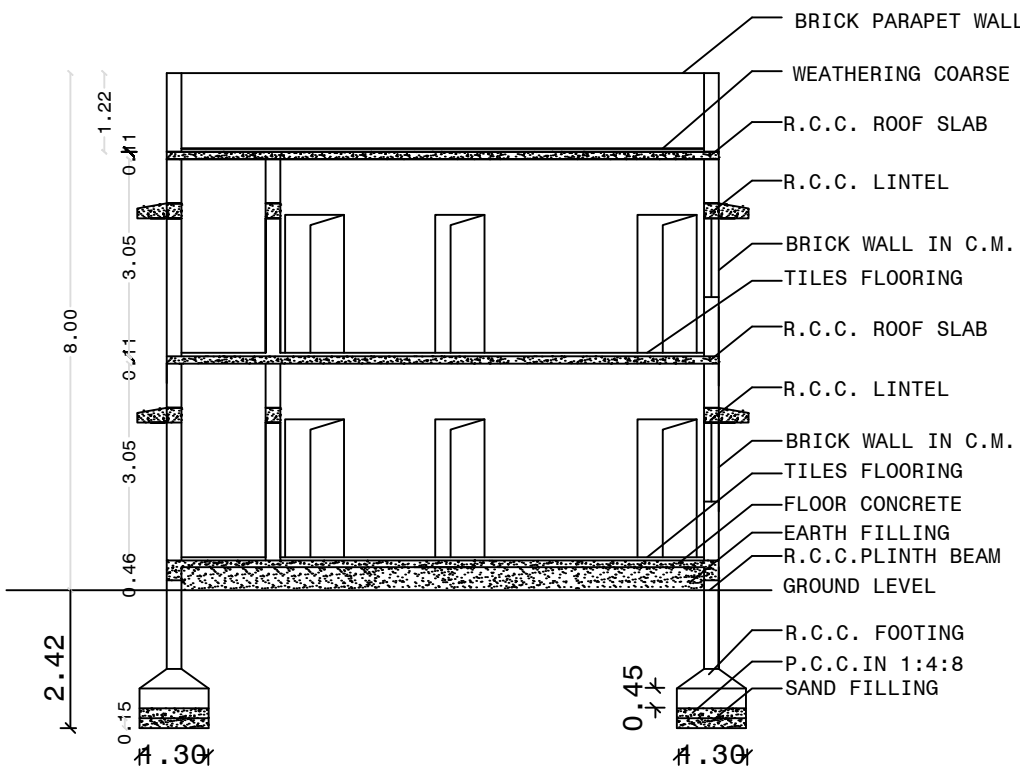


SECTION ON 'A-B'

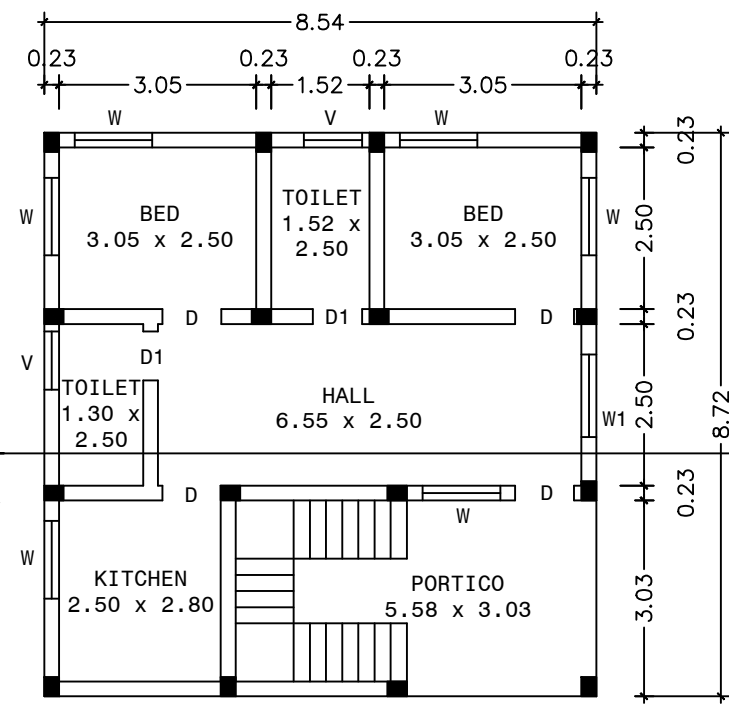


GROUND FLOOR PLAN

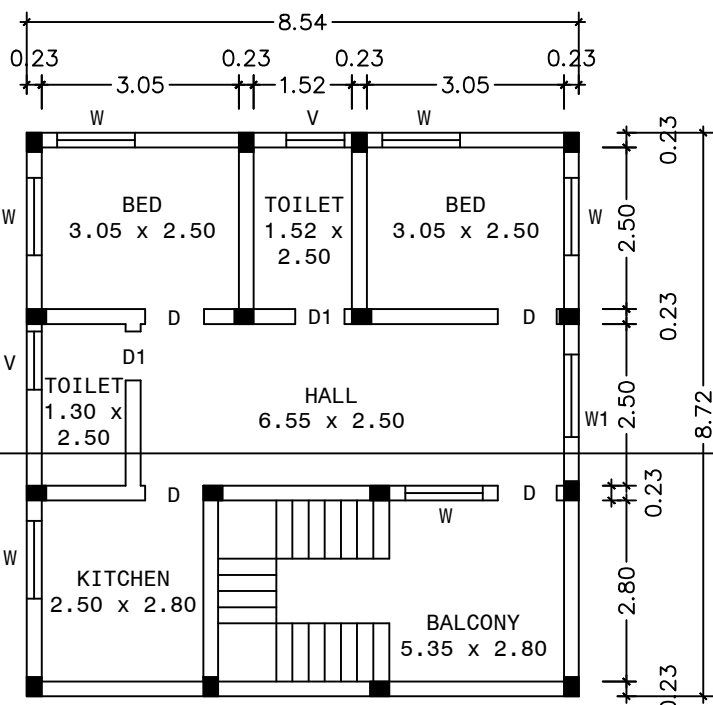

FIRST FLOOR PLAN

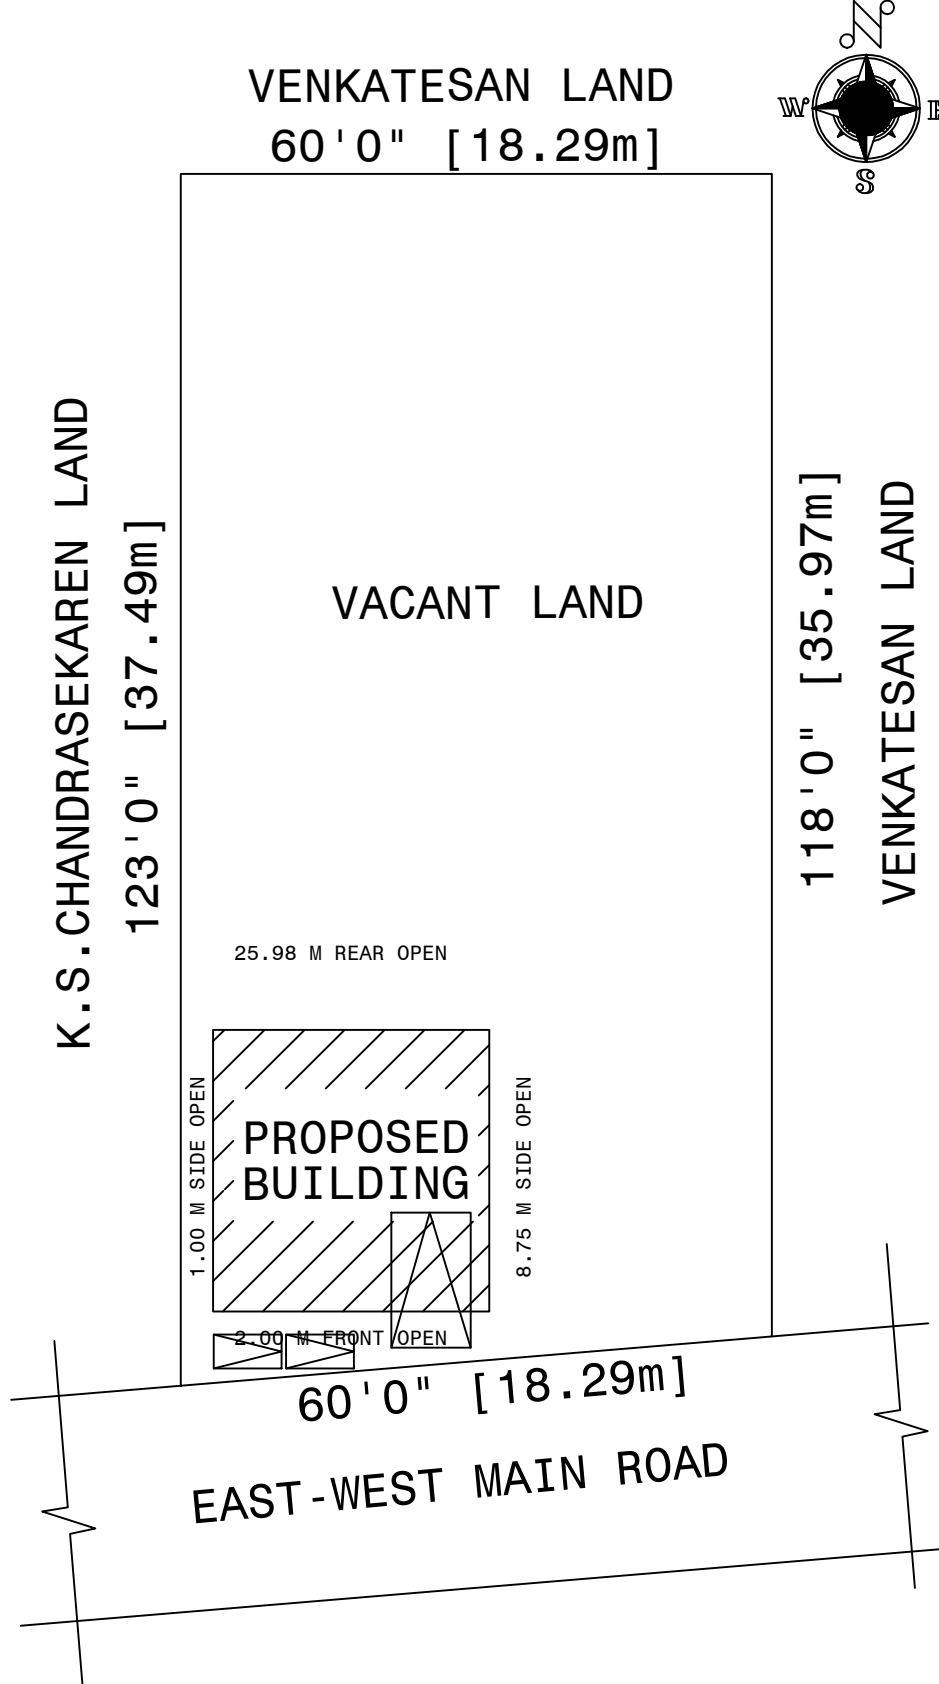

SITE PLAN (1:200)

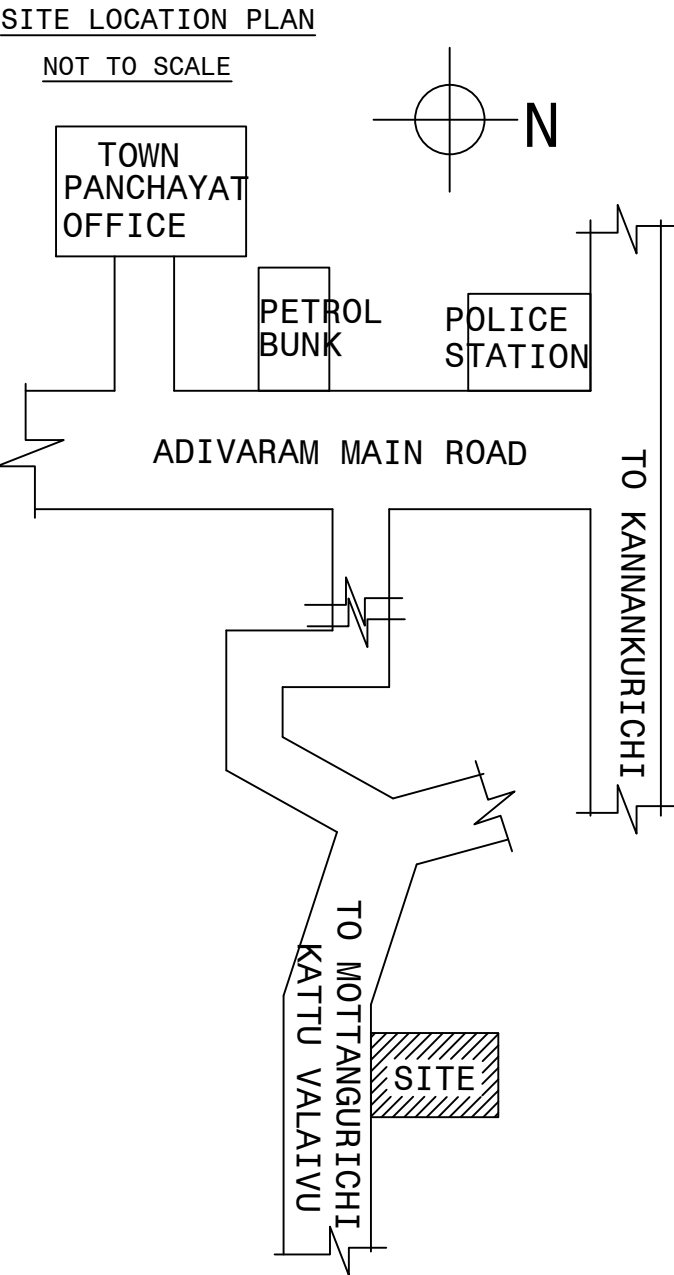

| AREA DETAILS                   |            | SQ. FT      | SQ. M  |
|--------------------------------|------------|-------------|--------|
| AREA OF THE SITE               |            | 7230.00     | 671.69 |
| AREA OF THE PRO.BUILDING (G.F) |            | 801.59      | 74.47  |
| AREA OF THE PRO.BUILDING (F.F) |            | 801.59      | 74.47  |
| TOTAL AREA                     |            | 1603.18     | 148.94 |
| AREA OF THE OPEN               |            | 6428.41     | 597.22 |
| JOINERY DETAILS                |            | METER       |        |
| 1                              | DOOR-D     | 1.00 X 2.13 |        |
| 2                              | DOOR-D1    | 0.76 X 2.13 |        |
| 3                              | WINDOW-W   | 1.22 X 2.13 |        |
| 4                              | WINDOW-W1  | 1.83 X 2.13 |        |
| 5                              | VENTILATOR | 0.91 X 0.61 |        |

| LEGEND            |     | SCALE - 1:100 |
|-------------------|-----|---------------|
| BOUNDARY SHOWN IN | - ○ |               |
| PROPOSED SHOWN IN | - ○ |               |

ENGINEER

Er.M.ABDUL NAZ, B.E.,  
Consulting Civil Engineer,  
Licensed Building Surveyor,  
3, Karuppannan Street,  
Kannankurichi, SALEM - 636 008.

