

PLAN SHOWING THE PROPOSED RECONSTRUCTION OF GROUND FLOOR R.C.C TERRACED ROOF COMMERCIAL SHOP BUILDING [AFTER DEMOLISHING EXISTING BUILDING] AT S.NO: 33/5, NEW WARD NO:14 (OLD WARD NO: 12) , PLOT NO : 13, 14, MAHALAKSHMI NAGAR IN SALEM-ADIVARAM MAIN ROAD, KANNANKURICHI TOWN PANCHAYAT, SALEM TALUK, SALEM DISTRICT. (LAYOUT APPROVED NO : 15/86)

NAME OF APPLICANT : Ms.R.SUGANYA, D/o Mr.K.M.RAJA.

FOR OFFICE USE ONLY

AREA DETAILS		SQ.FT	SQ.M
AREA OF THE SITE		3456.00	321.07
AREA OF THE PRO.BUILDING (G.F)		1947.08	180.89
AREA OF THE OPEN		1508.92	140.18

JOINERY DETAILS		FTS	MTS
1	ROLLING SHUTTER - R/S	6'6" X 8'0"	2.00 X 2.44
2	DOOR - D1	2'6" X 7'0"	0.71 X 2.13
3	WINDOW - W	4'0" X 5'0"	1.22 X 1.52
4	WINDOW - W1	3'0" X 5'0"	0.91 X 1.52
5	VENTILATOR - V	3'0" X 2'0"	0.91 X 0.61

LEGEND








BOUNDARY SHOWN IN - 

PROPOSED SHOWN IN - 

SCALE - 1:100

APPLICANT :



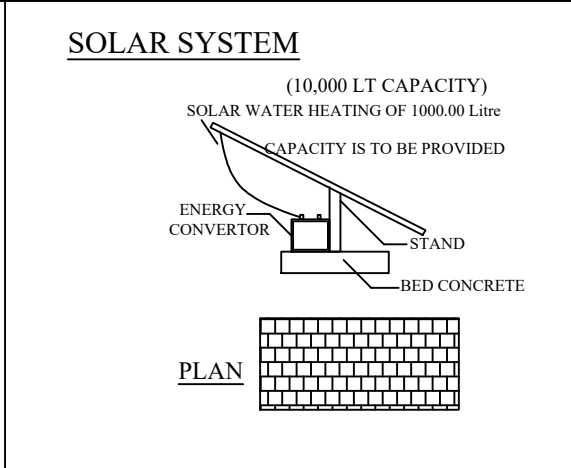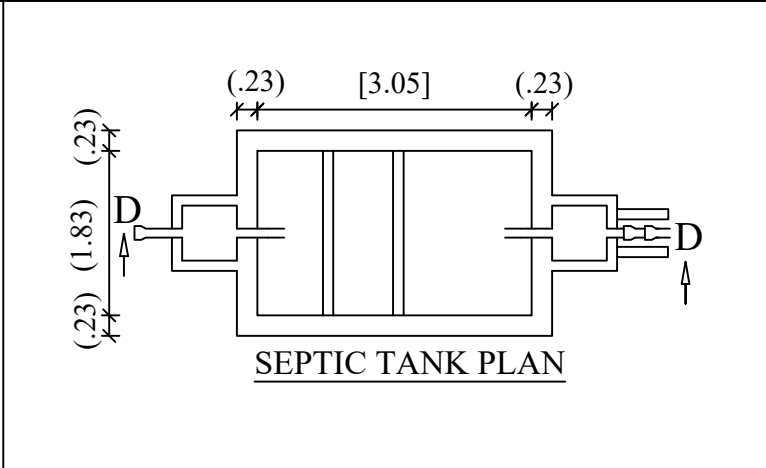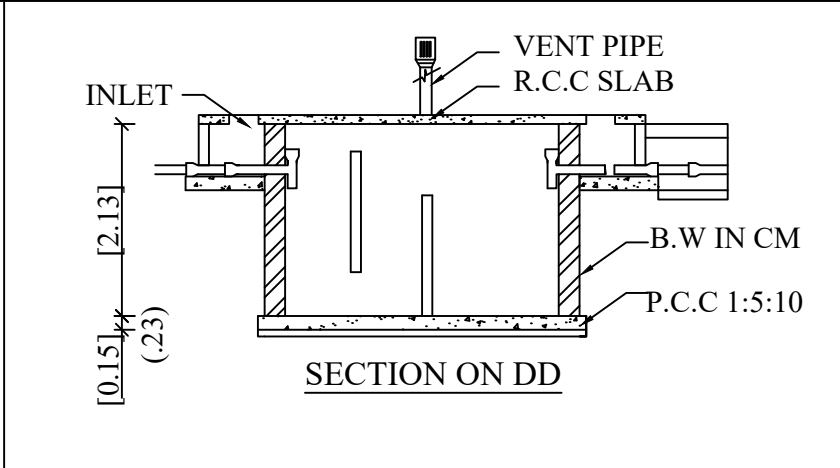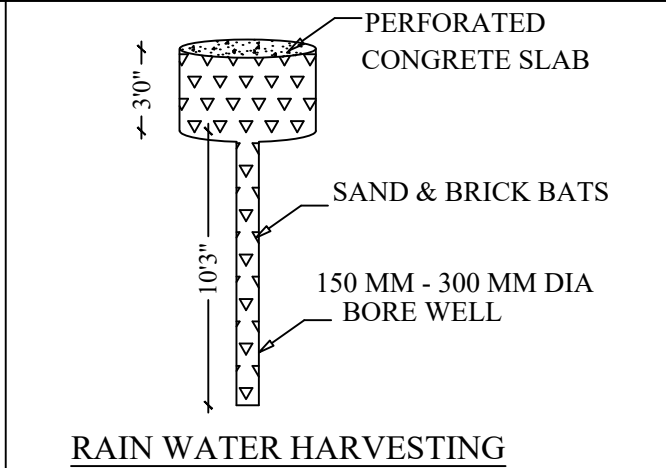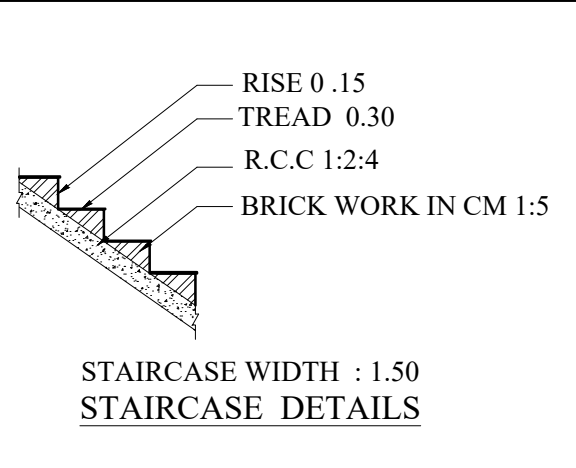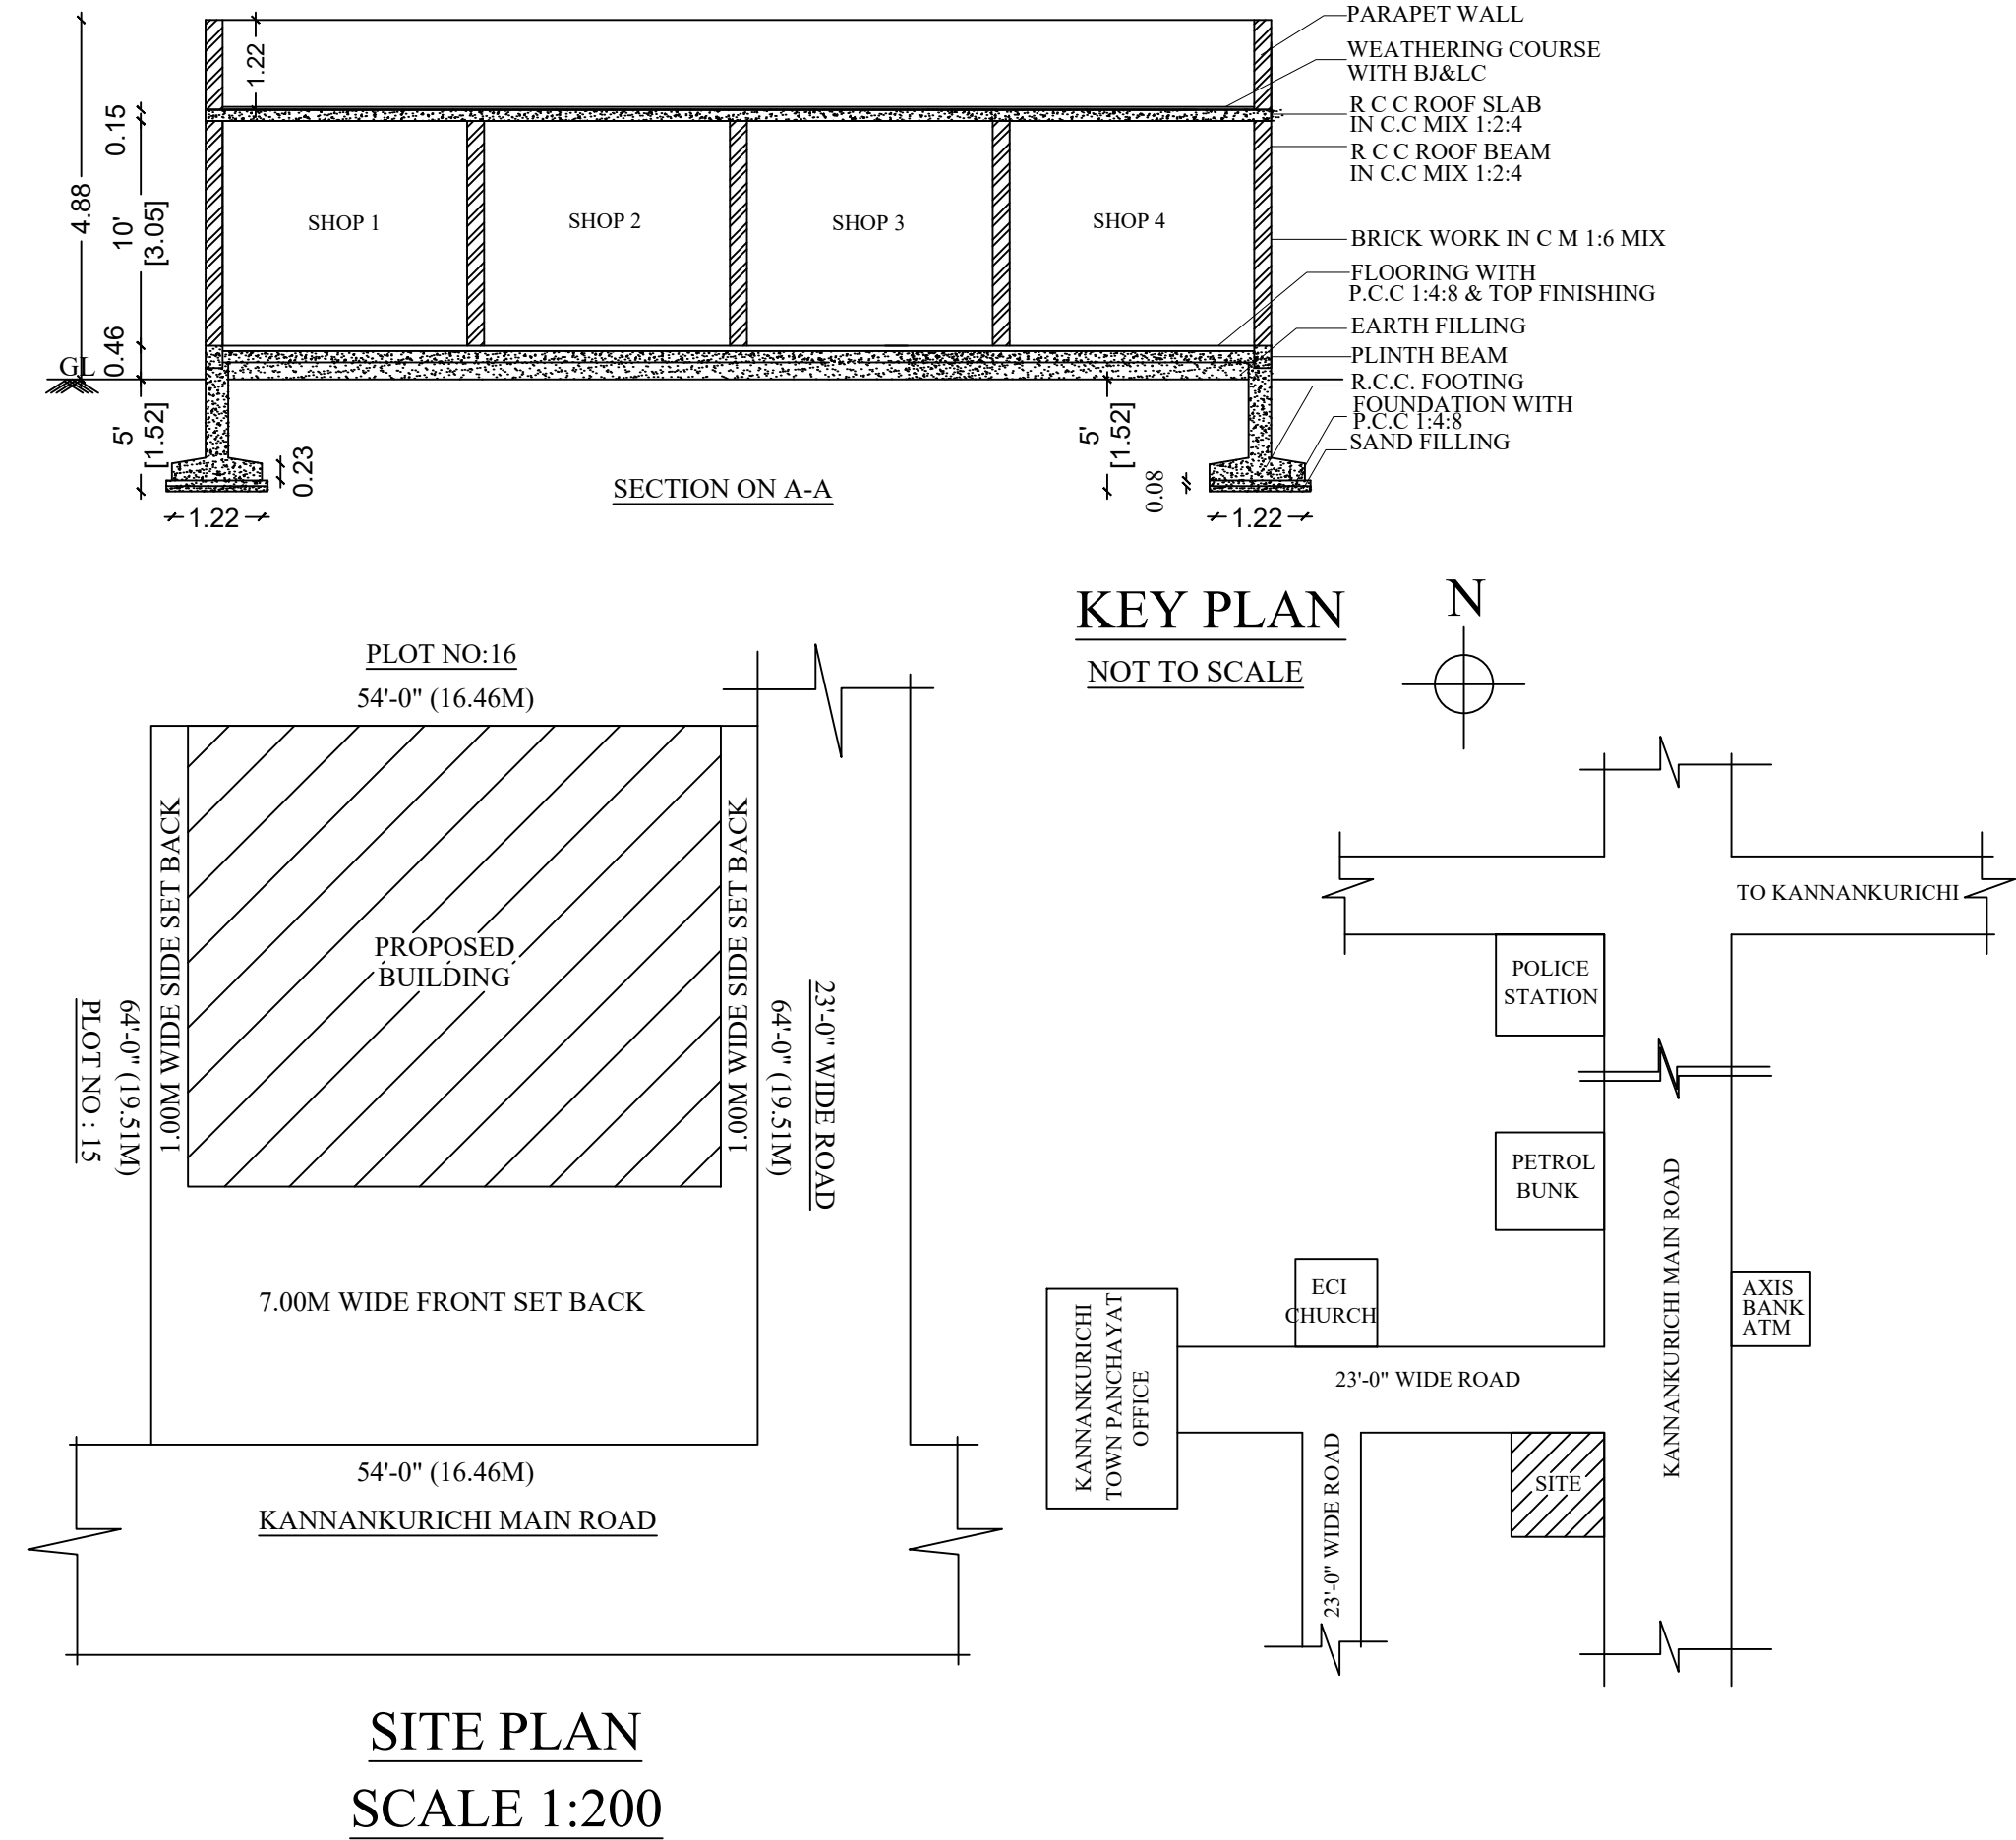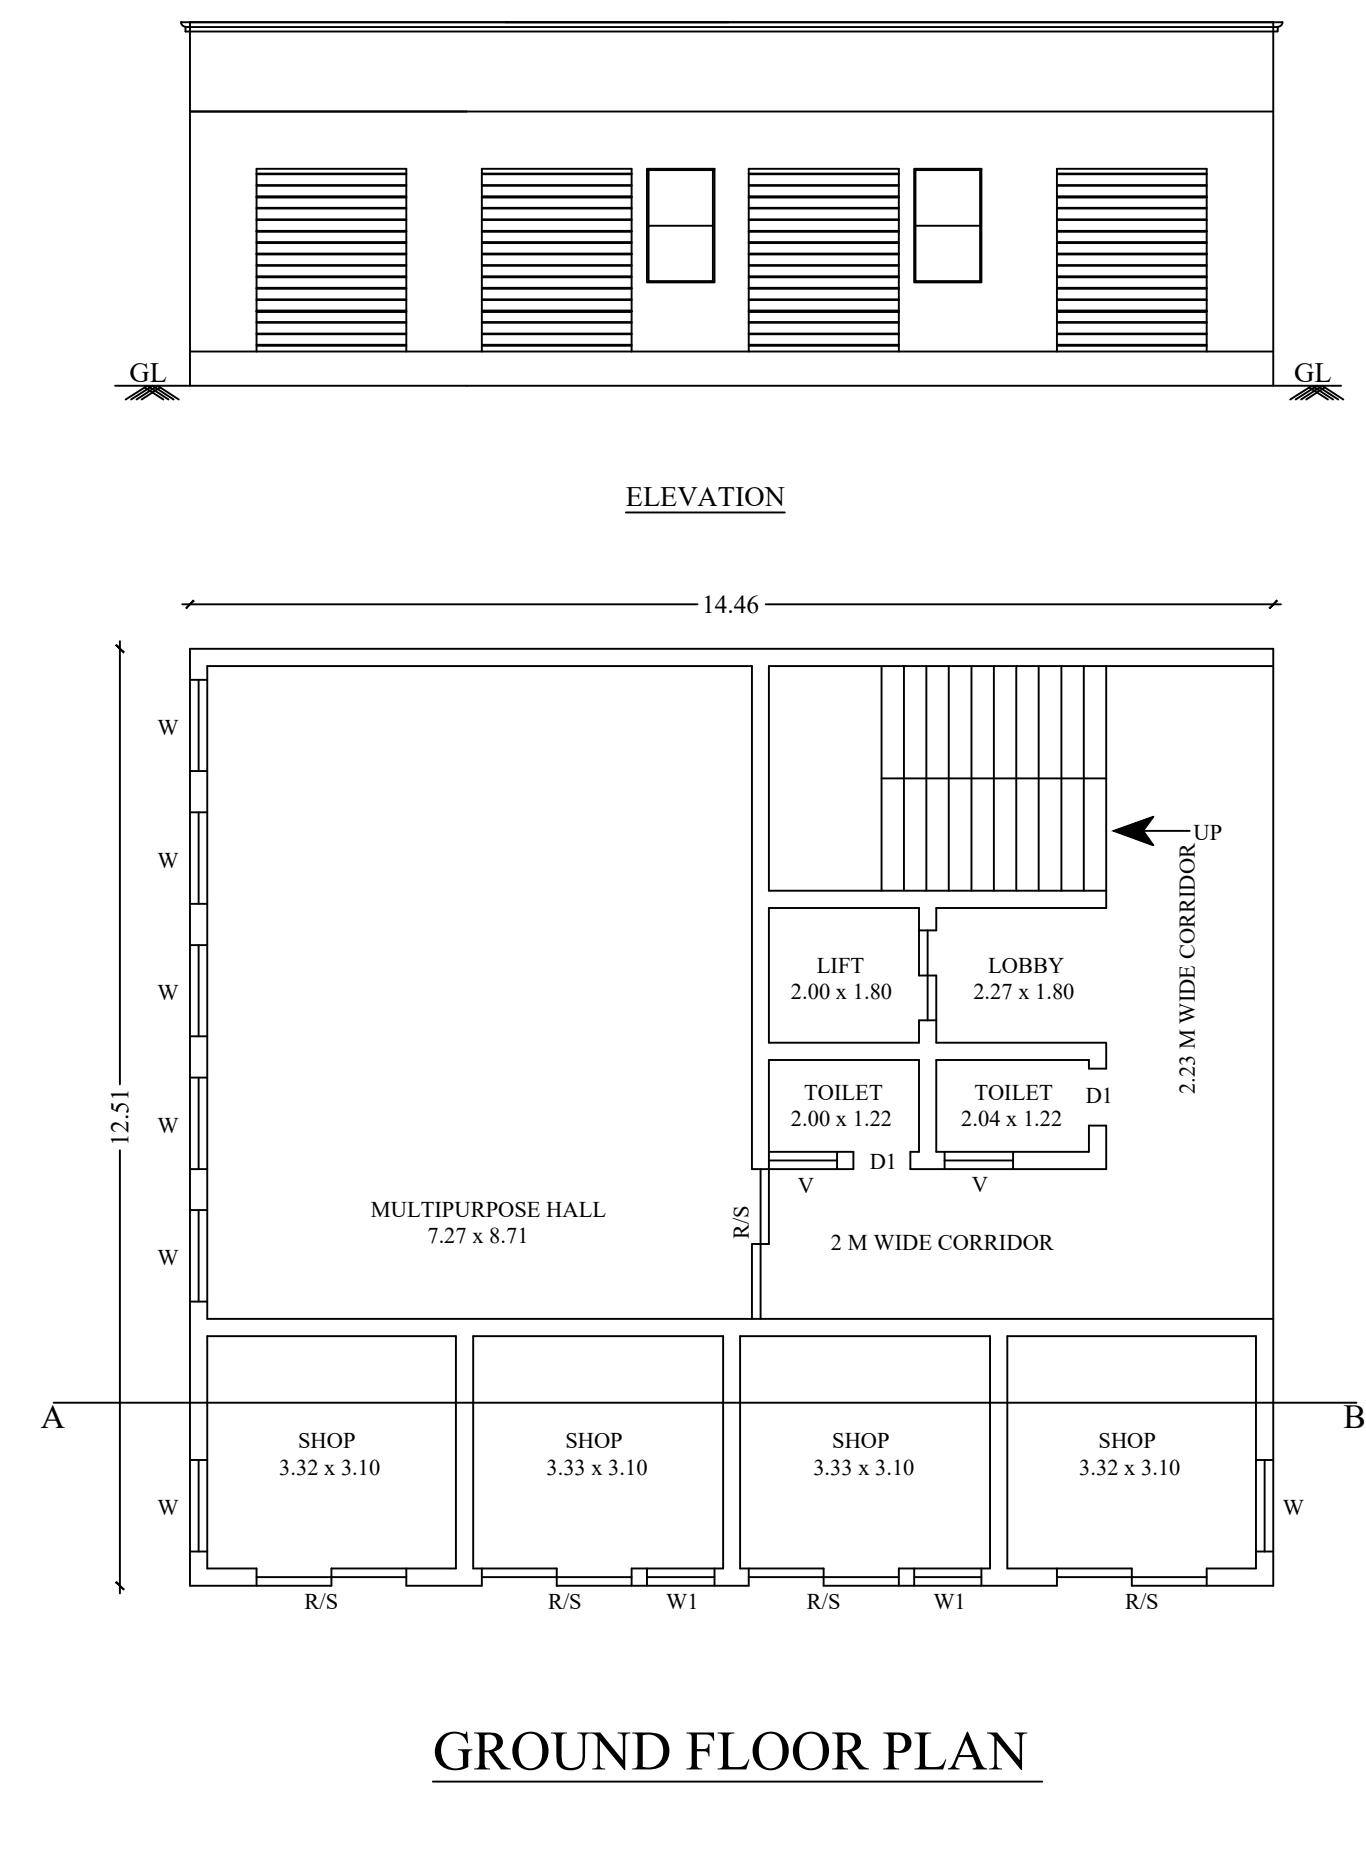

ENGINEER



Er. M.ABDUL NAZ, B.E.,
Consulting Civil Engineer,
Licensed Building Surveyor,
3, Karuppannan Street,
Kannankurichi, SALEM - 636 008.