
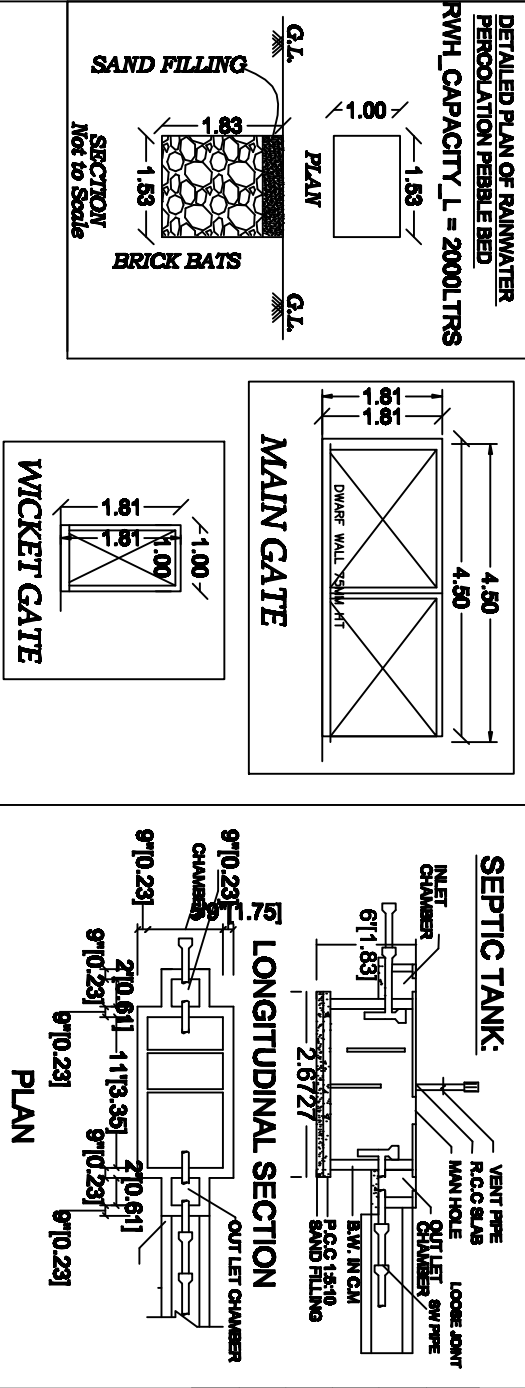
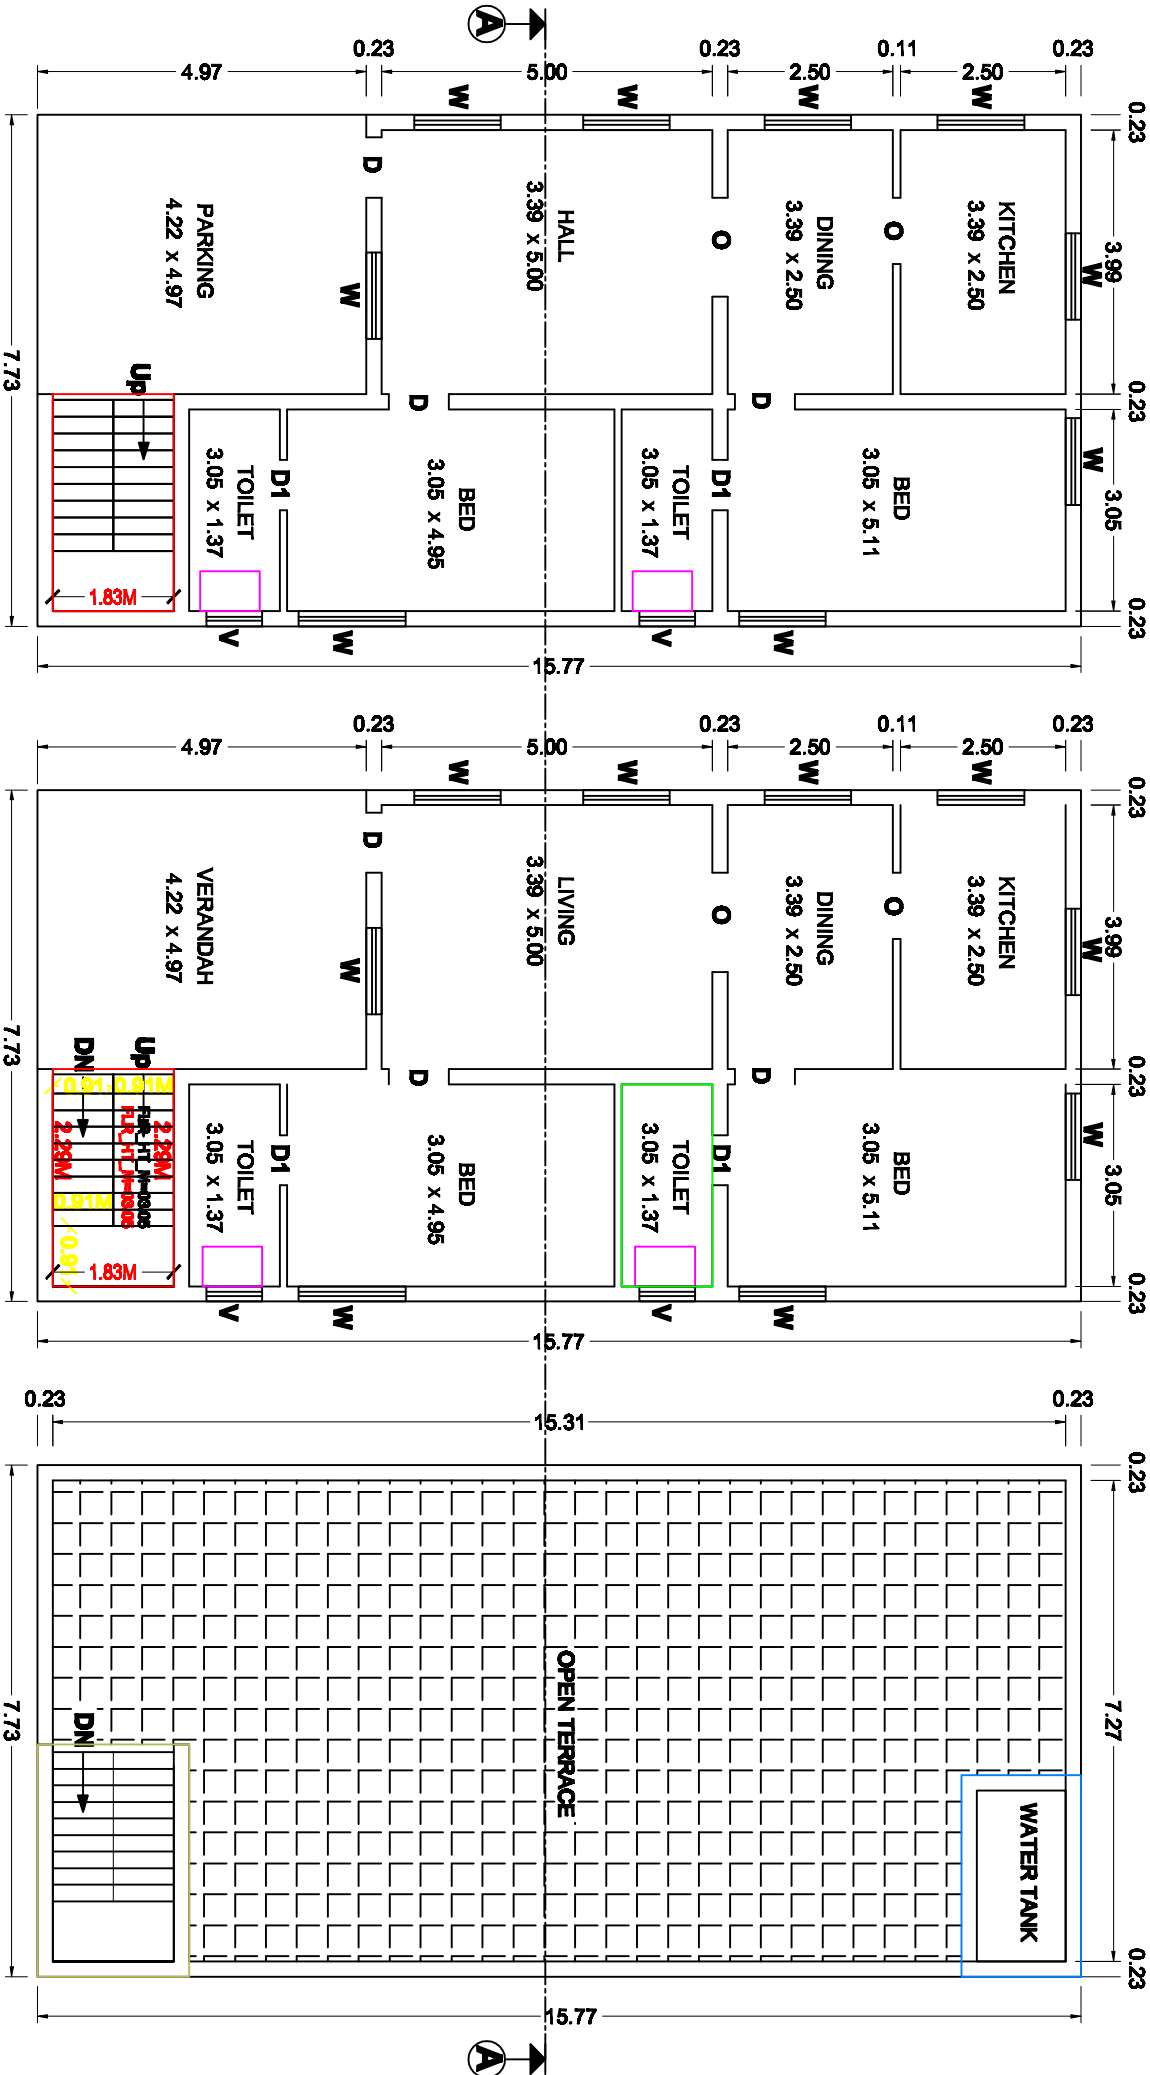




PLAN SHOWING THE PROPOSED CONSTRUCTION OF R.C.C. TERRACED ROOF GROUN D FLOOR RESIDENTIAL BUILDING, PATTA NO:3239, S.F.NO:76/898
AT T.C.M COLONY, YEERAKKALPUDUR VILLAGE, YEERAKKALPUDUR TOWN PANCHAYAT , METTUR TALUK, SALEM DISTRICT.

APPLICANT : MR.K.MURUGAN SO M.KANDASAMY

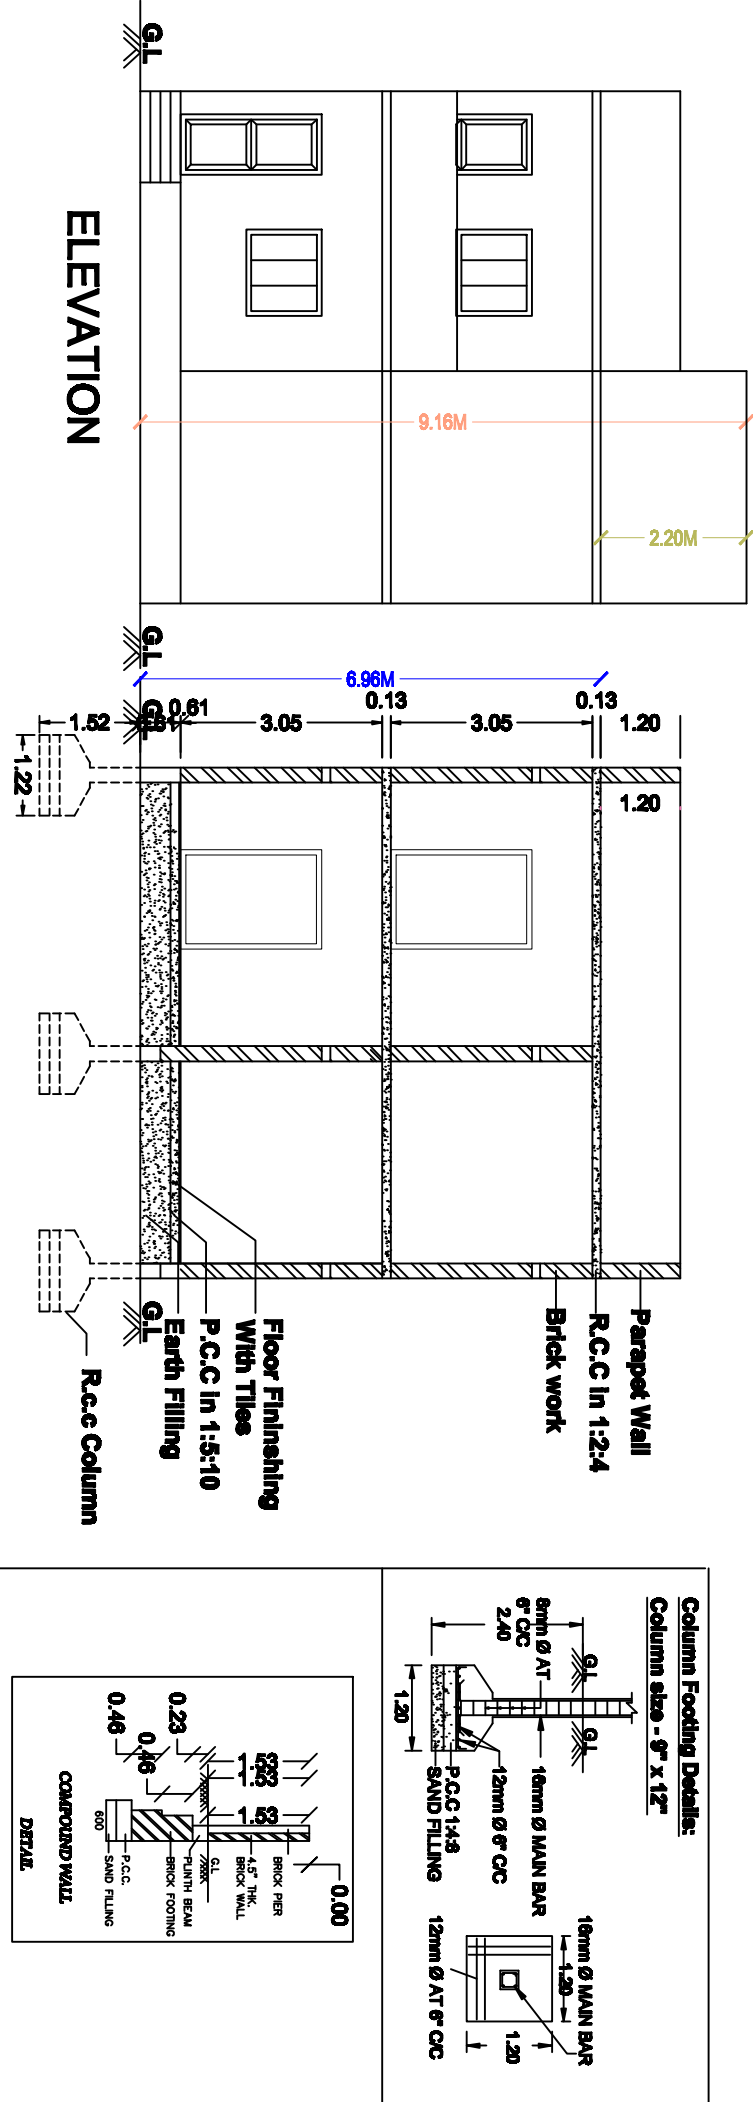

JOINERY DETAILS :-

S.NO	DESCRIPTION	SIZE IN M
1.	DOOR - D	1.00 X 2.13
2.	DOOR - D1	0.78 X 2.13
3.	WINDOW - W	1.37 X 1.37
4.	VENTILATOR - V	0.81 X 0.61
5.	OPEN - O	1.00 X 2.13

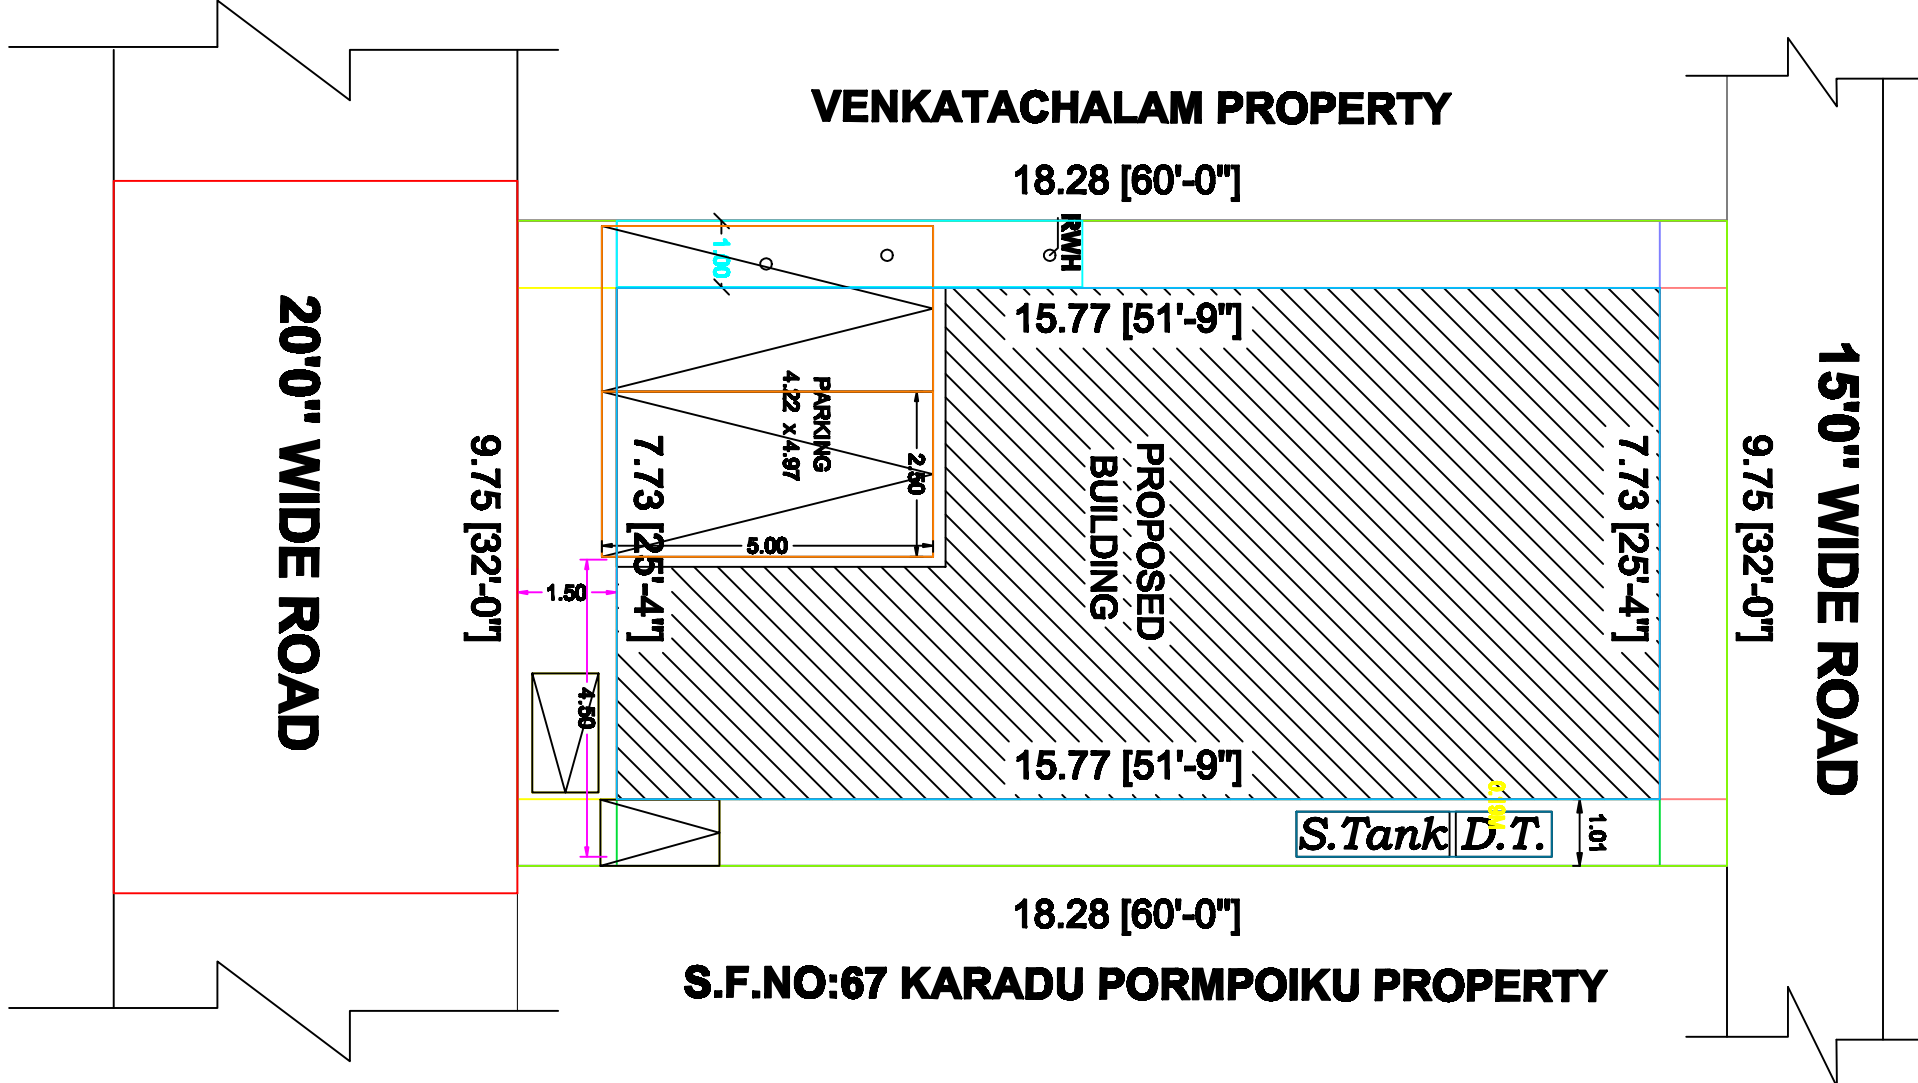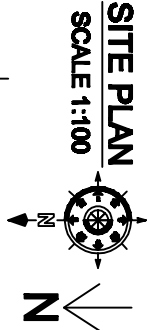


AREA DETAILS :-

1. AREA OF THE SITE	
AS PER DOCUMENT	1920.00 S.FT 178.37 S.M
GROUND FLOOR AREA	1312.13 S.FT 121.90 S.M
FIRST FLOOR AREA	1312.13 S.FT 121.90 S.M
TOTAL AREA	2624.26 S.FT 243.80 S.M
HEAD ROOM AREA	86.54 S.FT 8.04 S.M
AREA OF OPEN SPACE	607.87 S.FT 56.47 S.M

Date:
Signature of Registered Professional
M. RATHINAM, BE.,
Licensed Building Surveyor
2/1-180, Salem Main Road, Kungundiyur,
Gonur Post, Mettur Dam - 636 404.

APPLICANT:

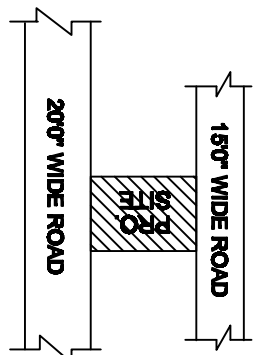

KEY PLAN
NOT TO SCALE