

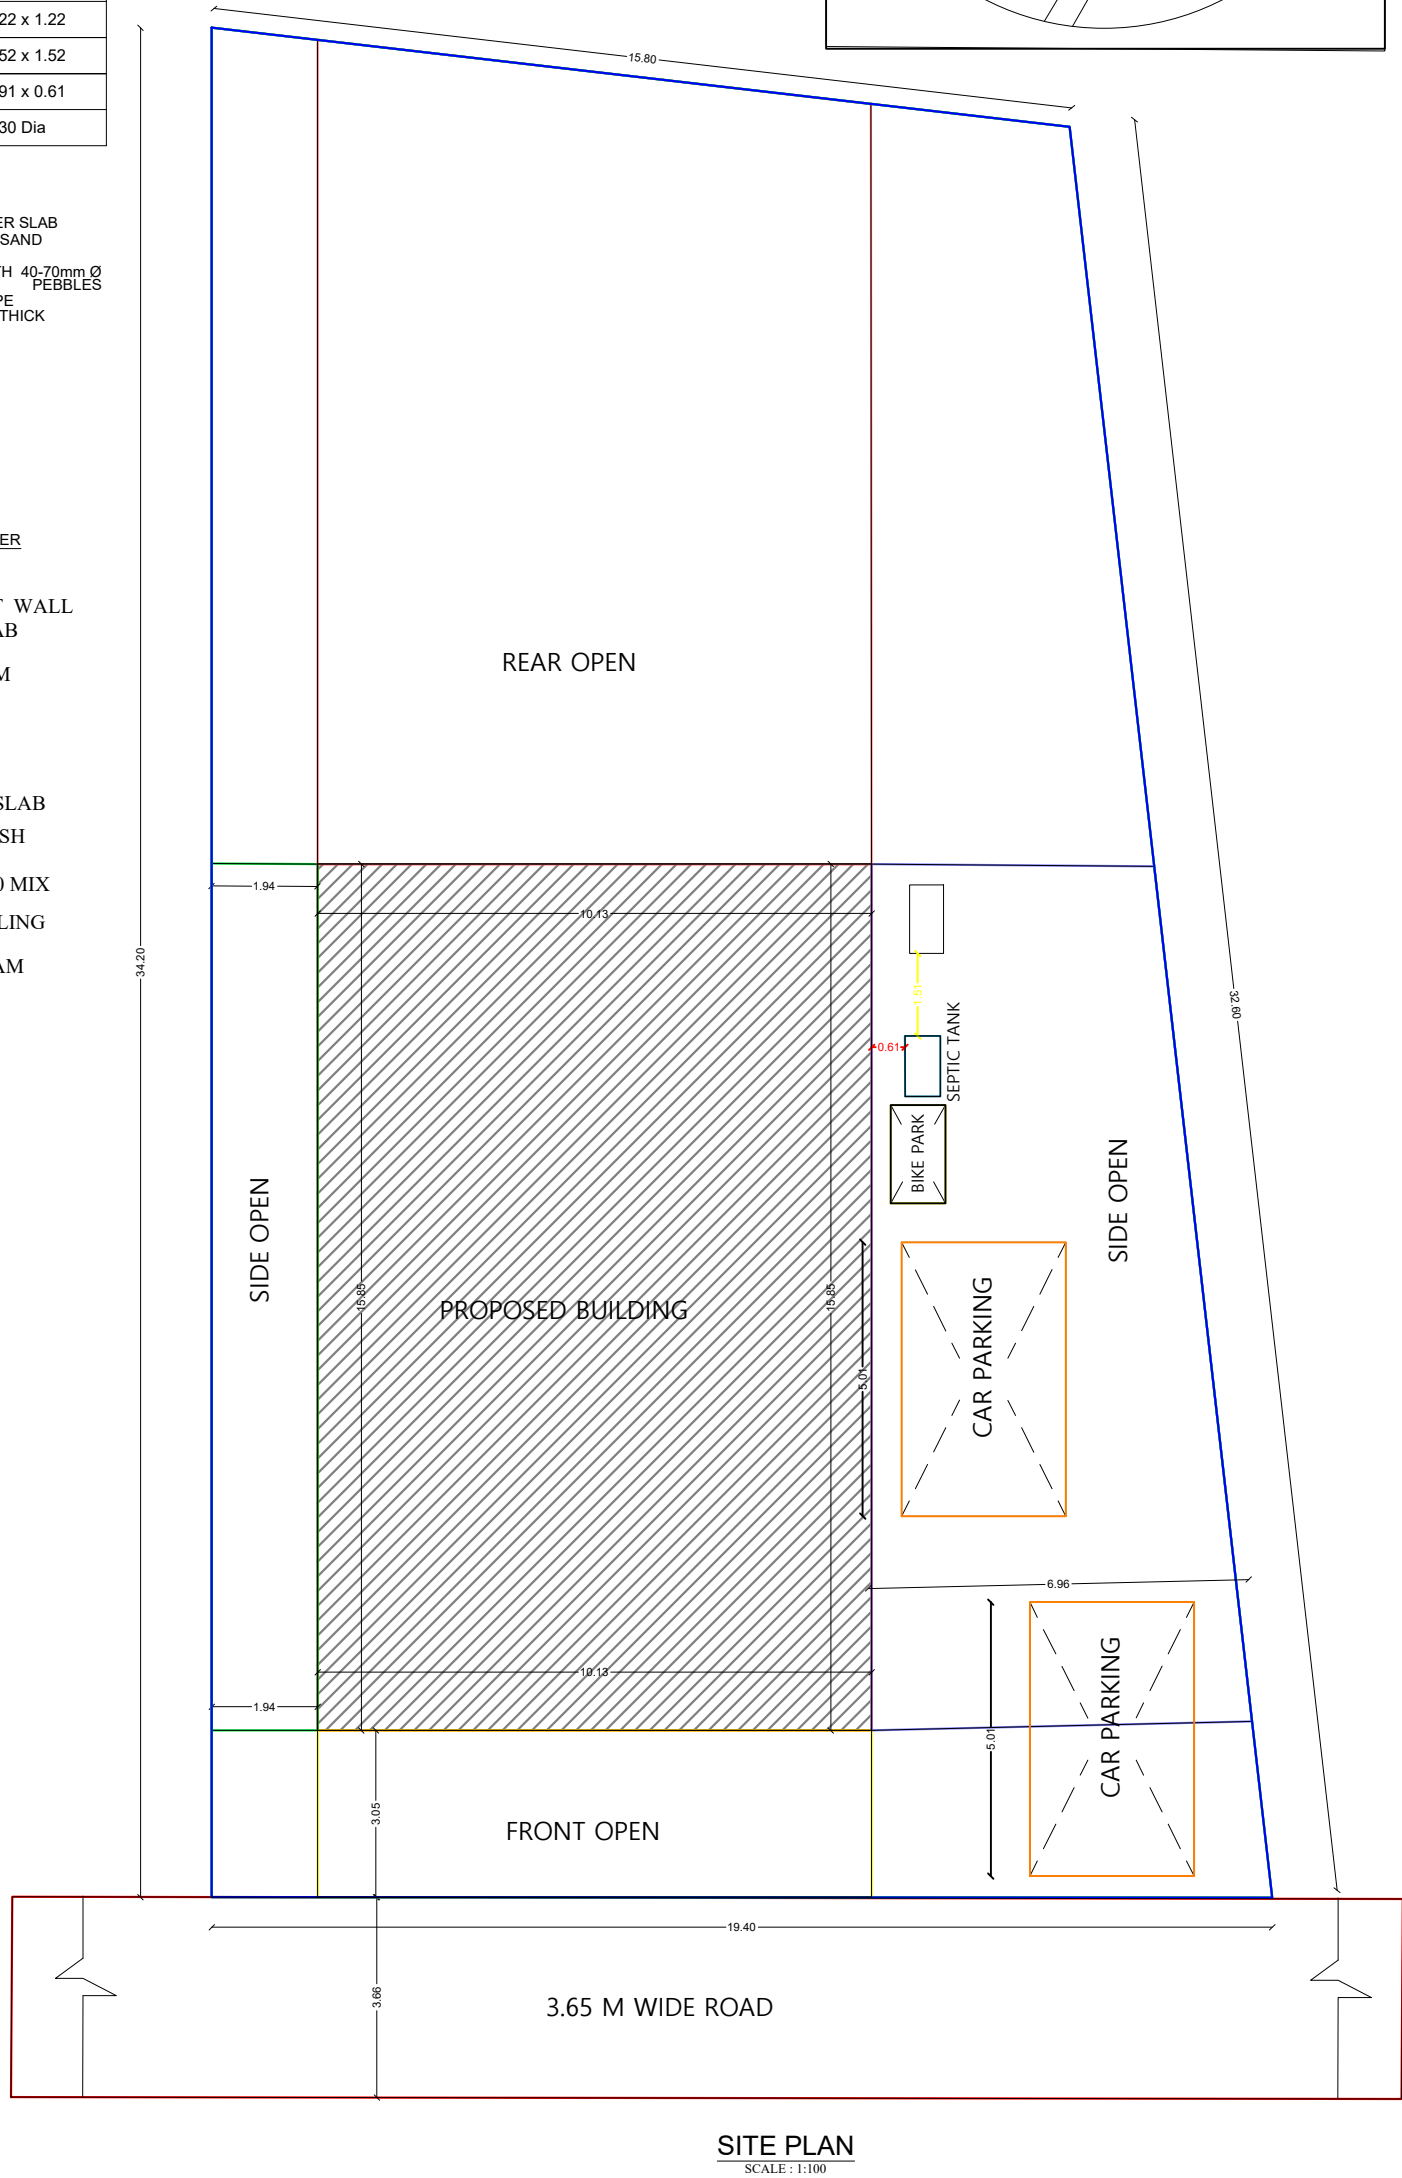
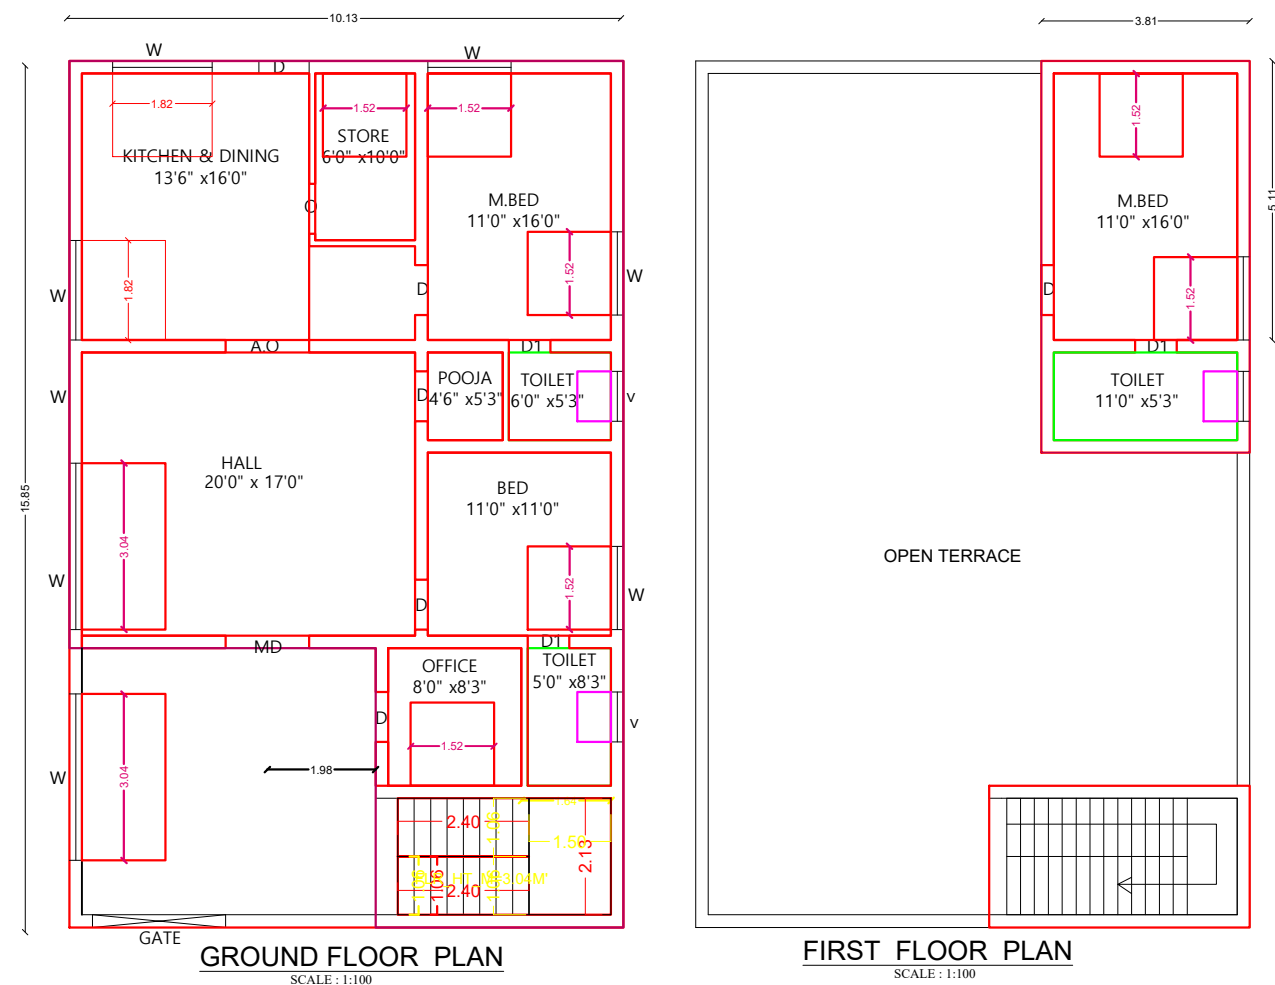


THE PLAN SHOWING THE PROPOSED CONSTRUCTION OF R C C ROOF RESIDENTIAL BUILDING
(GROUND FLOOR AND FIRST FLOOR) SF.NO:- 58/9B, PATTA NO : 1055, WARD NO : 09,AT PANAMARATHUPATTY
TOWN PANCHAYAT, IN SALEM TALUK , SALEM DISTRICT.

NAME OF APPLICANT : Mr.K.GOVINDARAJ S/O Mr.KOMARASAMY.

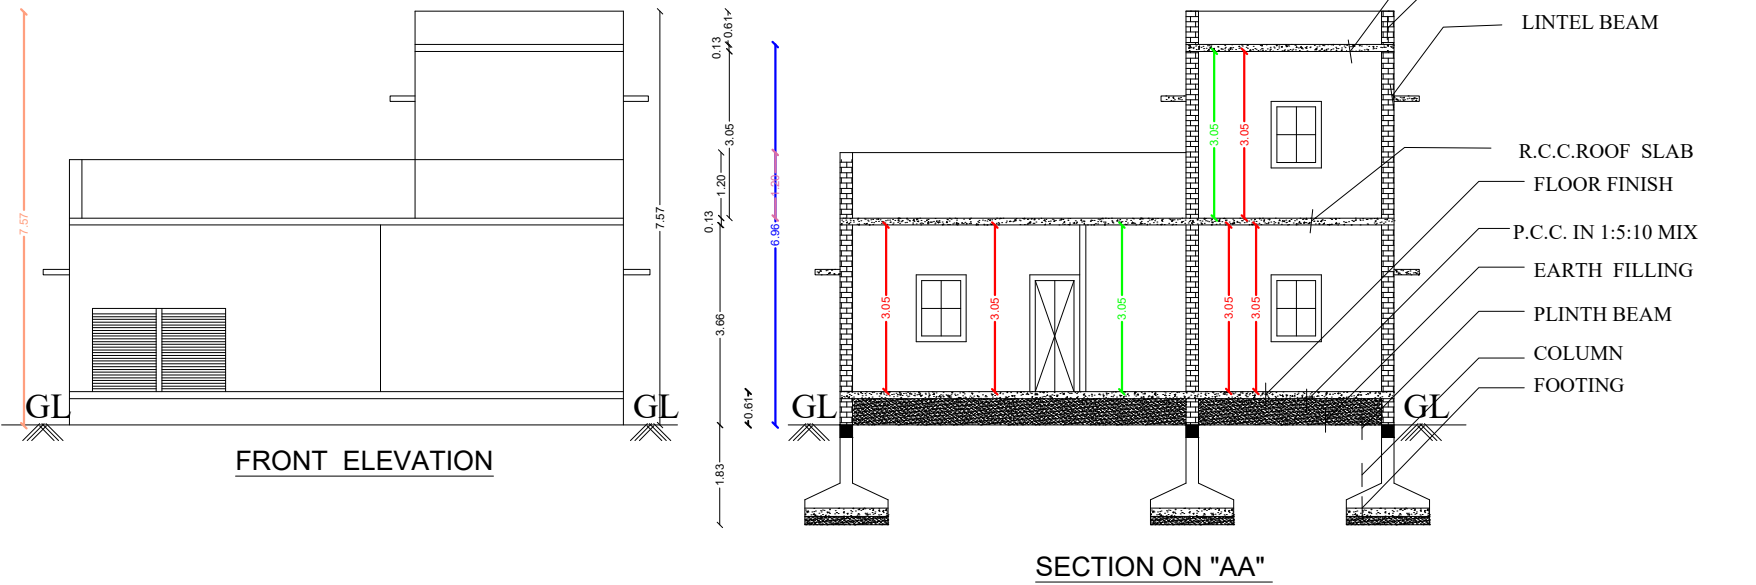

APPROVAL

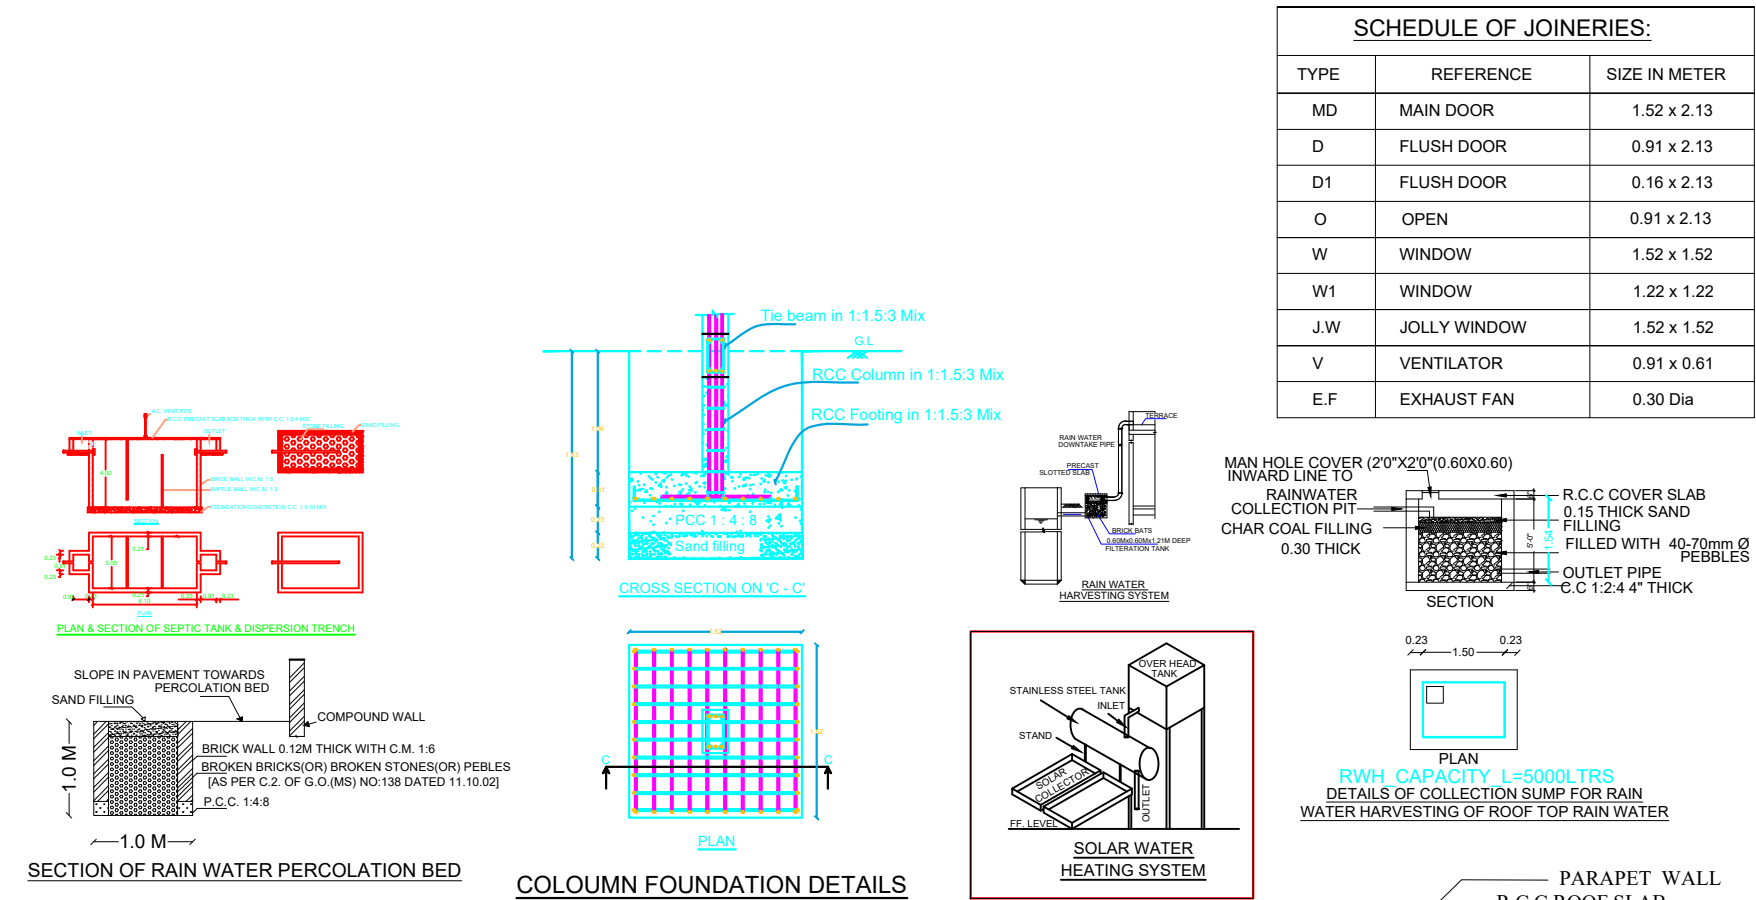

AREA DETAILS

DESCRIPTION		SQ.M
PLOT AREA (as per Document)		526.28
PLOT AREA (as per FMB)		582.60
SUPER IMPOSED PLOT AREA		582.60
DESCRIPTION	F.S.I AREA (in SQ.M)	NON F.S.I AREA (in SQ.M)
PROPOSED BUILDING PLINTH AREA		
GROUND FLOOR AREA	160.63	-
FIRST FLOOR AREA	27.29	-
HEAD ROOM AREA	-	-
TOTAL AREA	187.92	-
OPEN SPACE AREA	427.07	
PLOT COVERAGE = $\frac{187.92}{582.60}$ X 100 = 32.25%		
F.S.I = $\frac{187.92}{582.60}$ = 0.32		

PARKING

- TWO WHEELER PARKING SPACE 1 NOS PROVIDED.
- FOUR WHEELER PARKING SPACE 1 NOS PROVIDED.

NOTES:

- FIRE EXTINGUISHER
- ALL DIMENSION ARE IN METER
- SCALE - 1:100
- WASTE WATER UTILISED FOR GARDEN PURPOSE.
- SOLAR WATER HEATER PROVIDED IN TERRACE FLOOR.

BOUNDARY SHOWN IN GREEN

PROPOSED BUILDING IN RED

APPLICANT

ENGINEER

Mr. N. NAGARAJAN, S.E.
Licensed Building Surveyor
Consulting Engineer & Contractor
SMART ENGINEERS AND BUILDERS
52, Thiruvattalur Salai,
Panamarathupatty, SALEM - 636 204.
Mobile: 99443 81059