


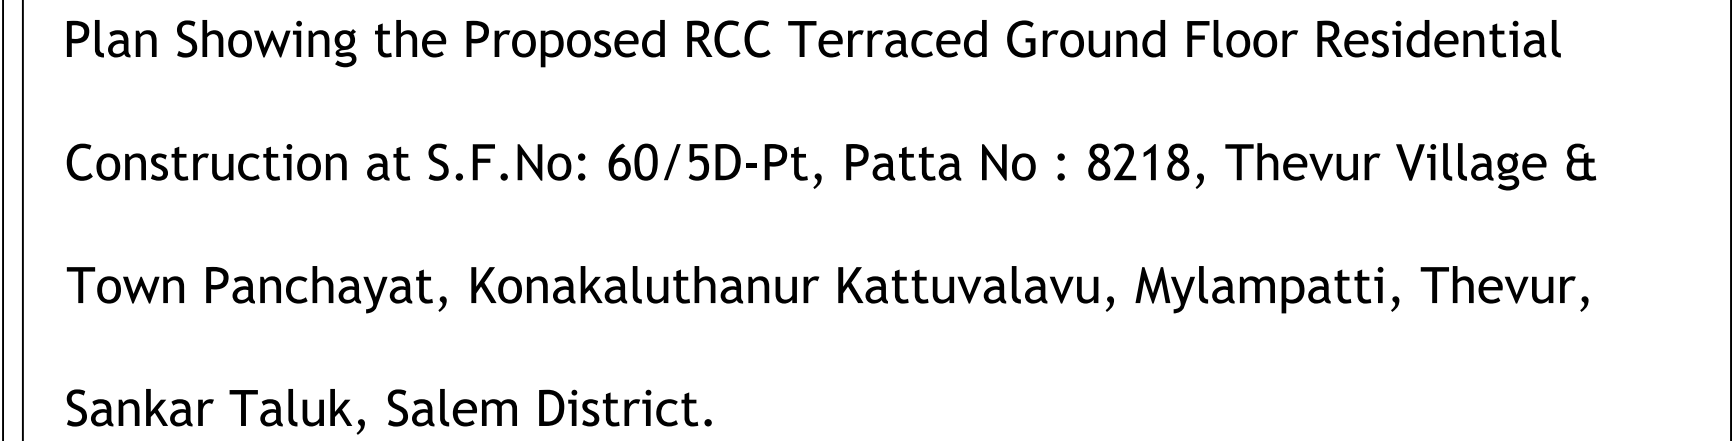

Thiru.P.Prabu, S/o.Thiru.A.Perumal

AREA DETAILS	SQ.M	SQ.FT
Area of the Applicant Site (5.50 Cents)	222.58	2395.80
Area of the Proposed RCC Building in G.F	103.02	1108.90
Area of the Open Space	119.56	1286.90

Main Door	MD	1.07 x 2.13 (3'6" x 7'0")	Door	D	0.91 x 2.13 (3'0" x 7'0")
Window	W	1.83 x 1.37 (6'0" x 4'6")	Window	W1	0.91 x 1.22 (3'0" x 4'0")
Opening	AO	1.00 x 2.13 (3'3" x 7'0")	Ventilator	V	0.91 x 0.61 (3'0" x 2'0")

APPLICANT SITE BOUNDARY SHOWN IN	
PROPOSED RCC BUILDING SHOWN IN	
RWHS SHOWN IN	

SOLAR WATER HEATER SYSTEM OF 180LIT CAPACITY IS TO BE PROVIDED (1NOS)



Er.K.KUMARAGURUPARAN

B.E.,M.I.E.,F.I.V.,M.I.C.A.,F.I.C.I.,DIP(VASTHU)
 CHARTERED ENGINEER & REGISTERED VALUER
 Cell No.: 94430-59095

Ar.K.K.KARTHE

M.Arch., M.S(UK) , M.Sc(R.E & Val),,
 REGISTERED ARCHITECT & VALUER
 Cell No.: 89039-59095



SREE BALAAJI BLUE PRINTERS AND ENGINEERS

HEAD OFFICE: **"LO KA" NIWAS, 463, SALEM MAIN ROAD, OPPOSITE ANNA STATUE, KOMARAPALAYAM-638183.**
 PH.NOS. : 04288-261837; 94437-05951,52,25 & 65.

BRANCH OFFICE: **"GURU ILLAM", 6/113, VASUKI 5 TH STREET, ERODE - 1.**
 PH. NOS: 0424-2256955; 94437-05950,35,53&58.

E.Mail: valuerguru@gmail.com

Web: www.valuerguru.in

APPLICANT	ENGINEER / ARCHITECT
	 CELL : 94430 59095 PH: 04288 - 261837 Er. K.KUMARAGURUPARAN B.E., M.I.E., F.I.V., M.I.C.A., F.I.C.I., Dip., in Vasthu, P.C.D. (Val), REGISTERED ENGINEER GRADE - I "LoKa NIWAS" 463, Salem Main Road, (Opp. ANNA STATUE), KOMARAPALAYAM - 638183.