
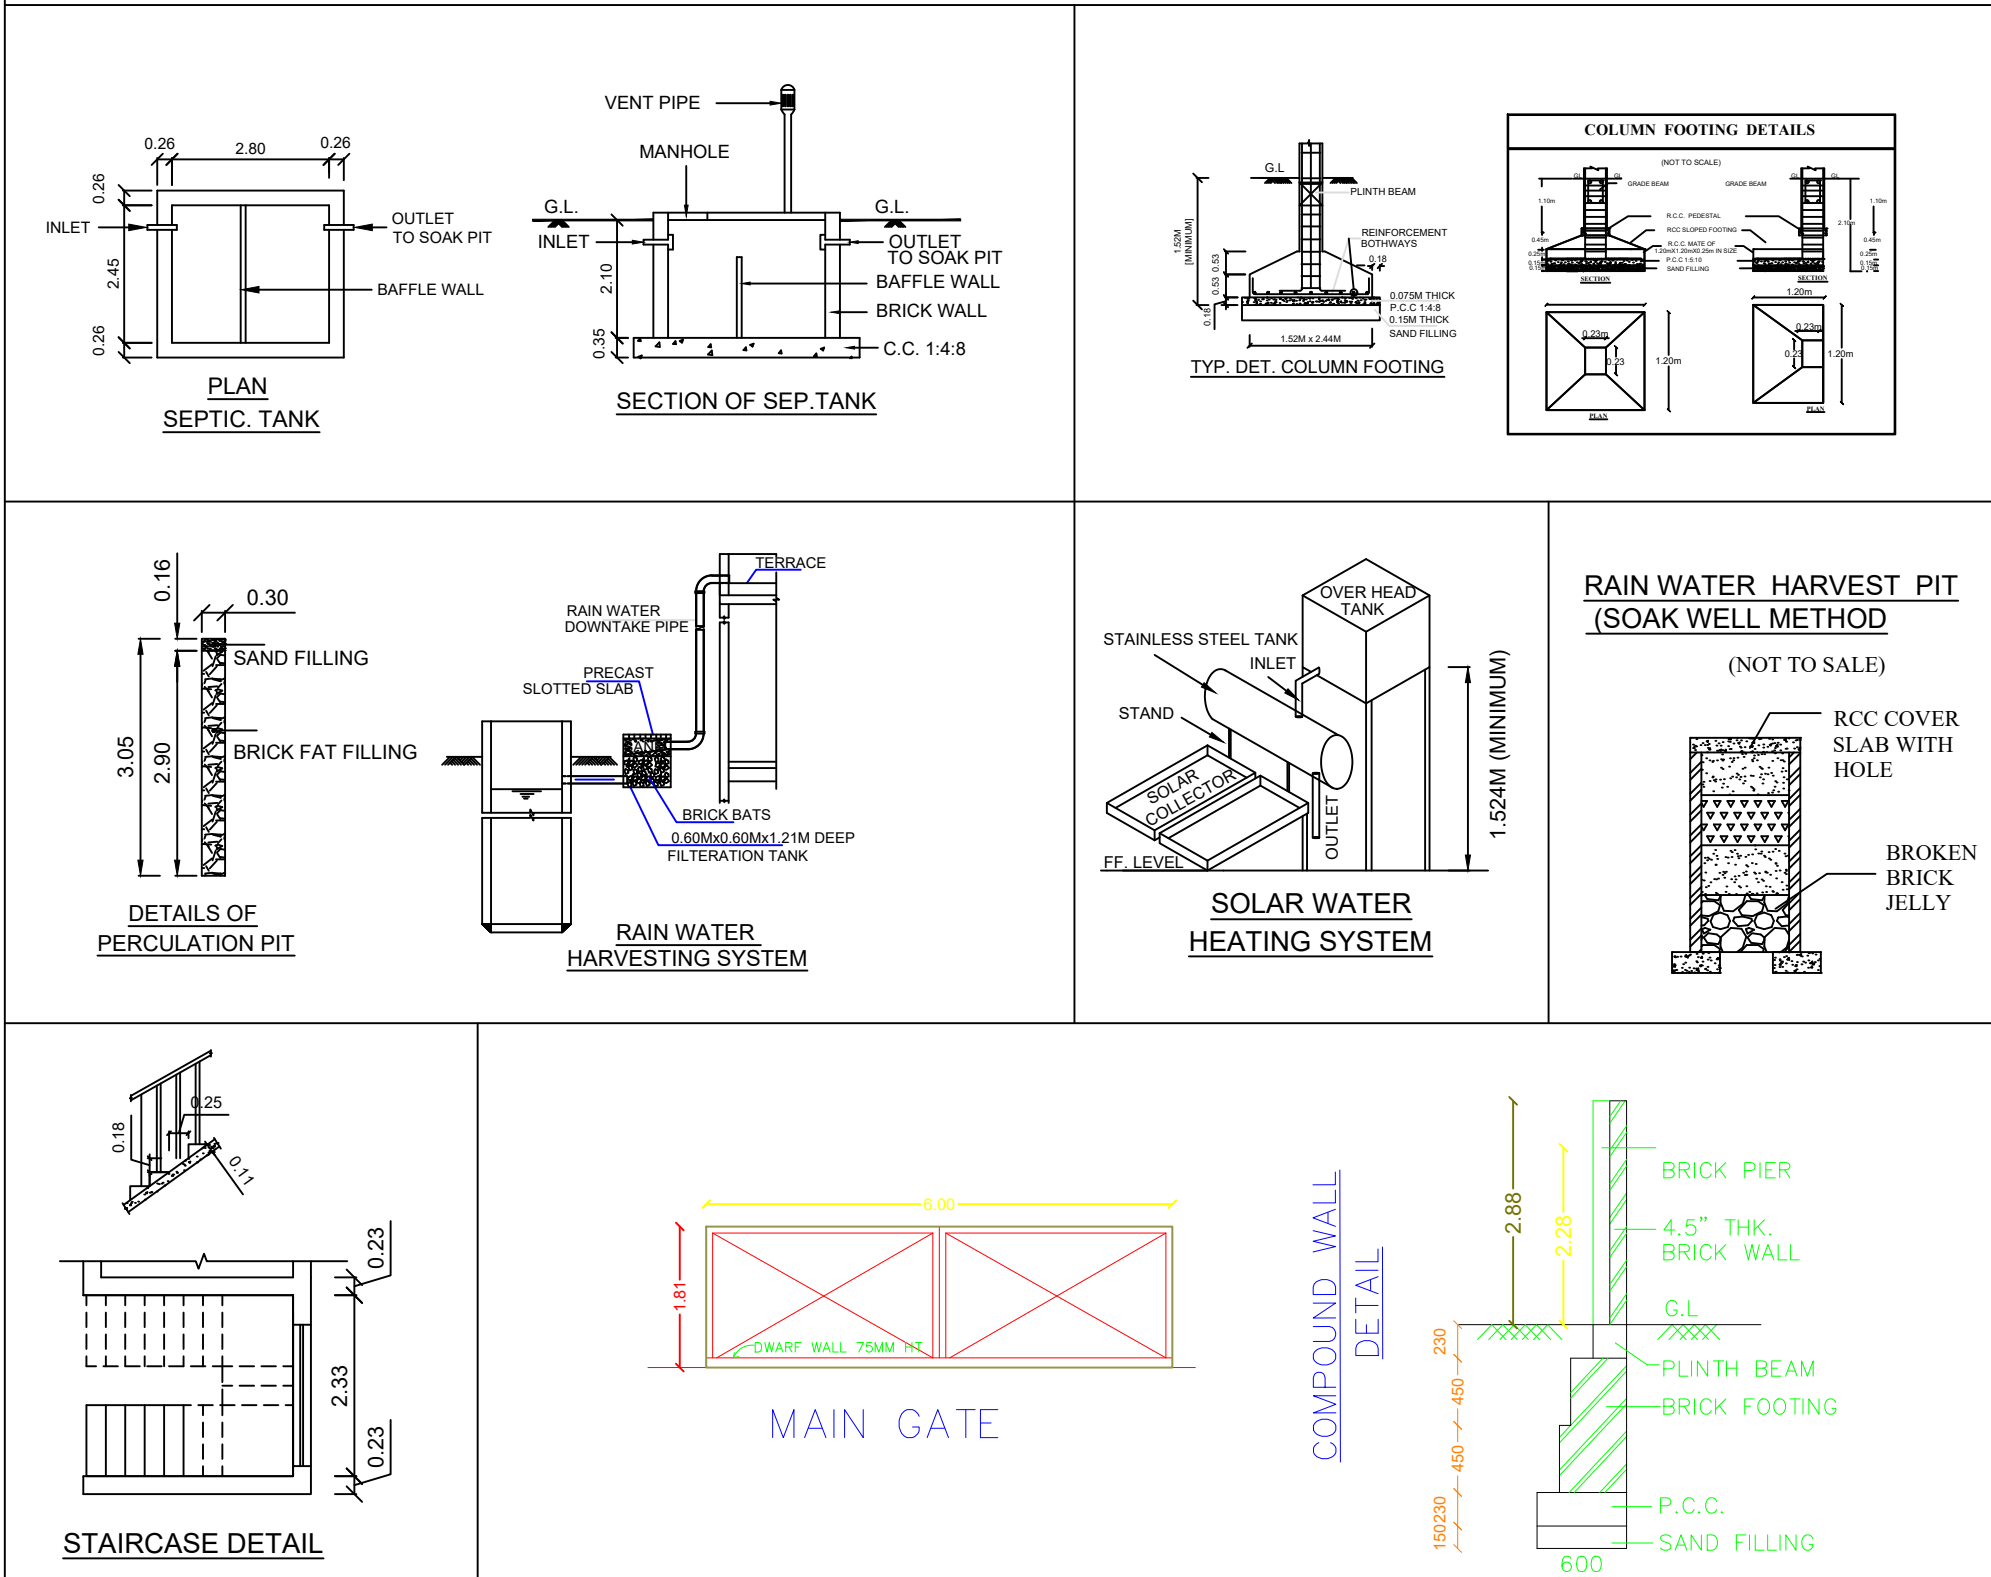
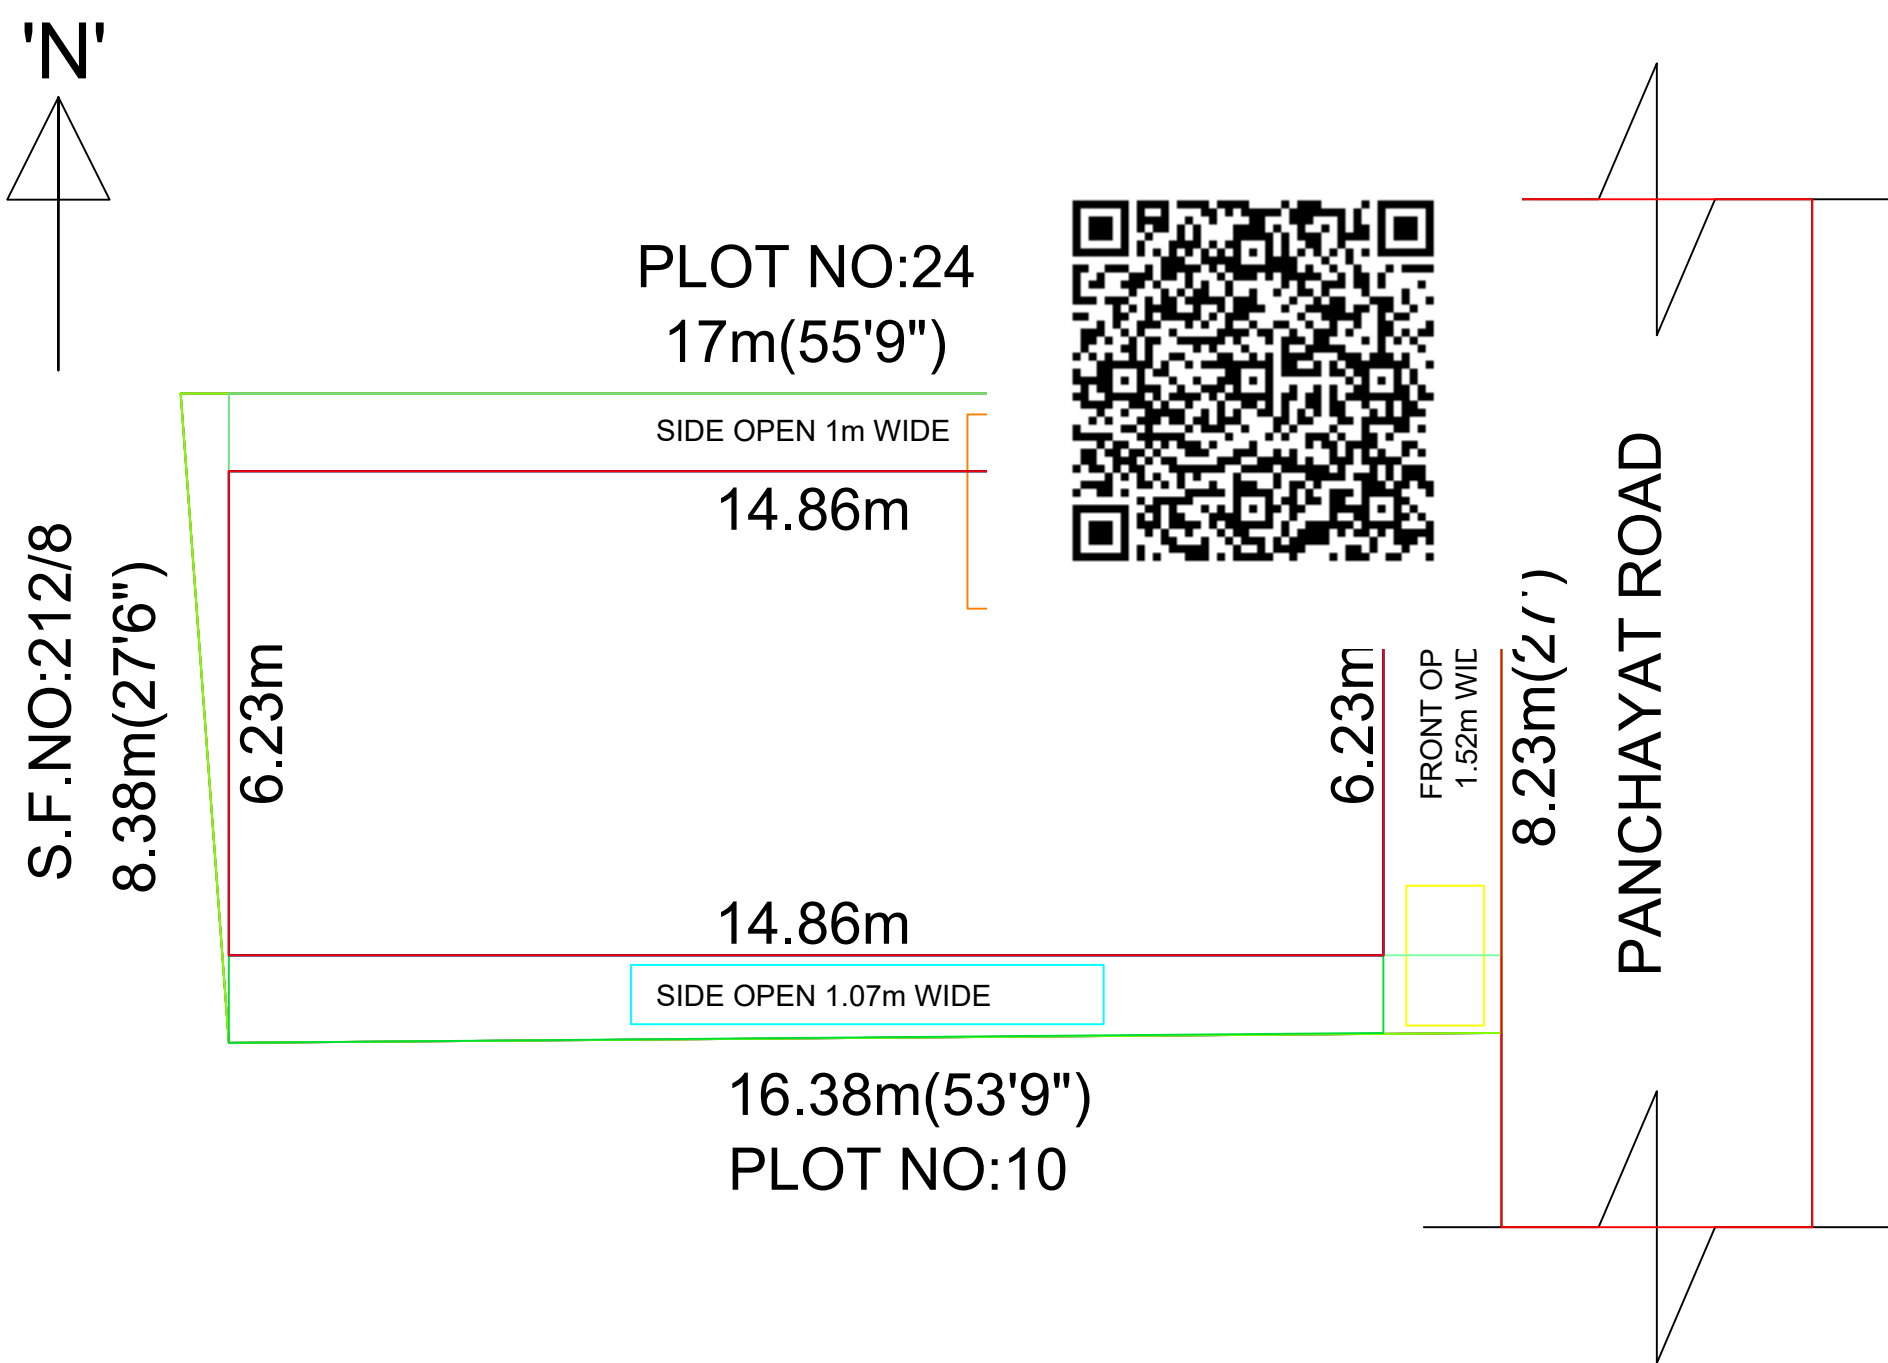
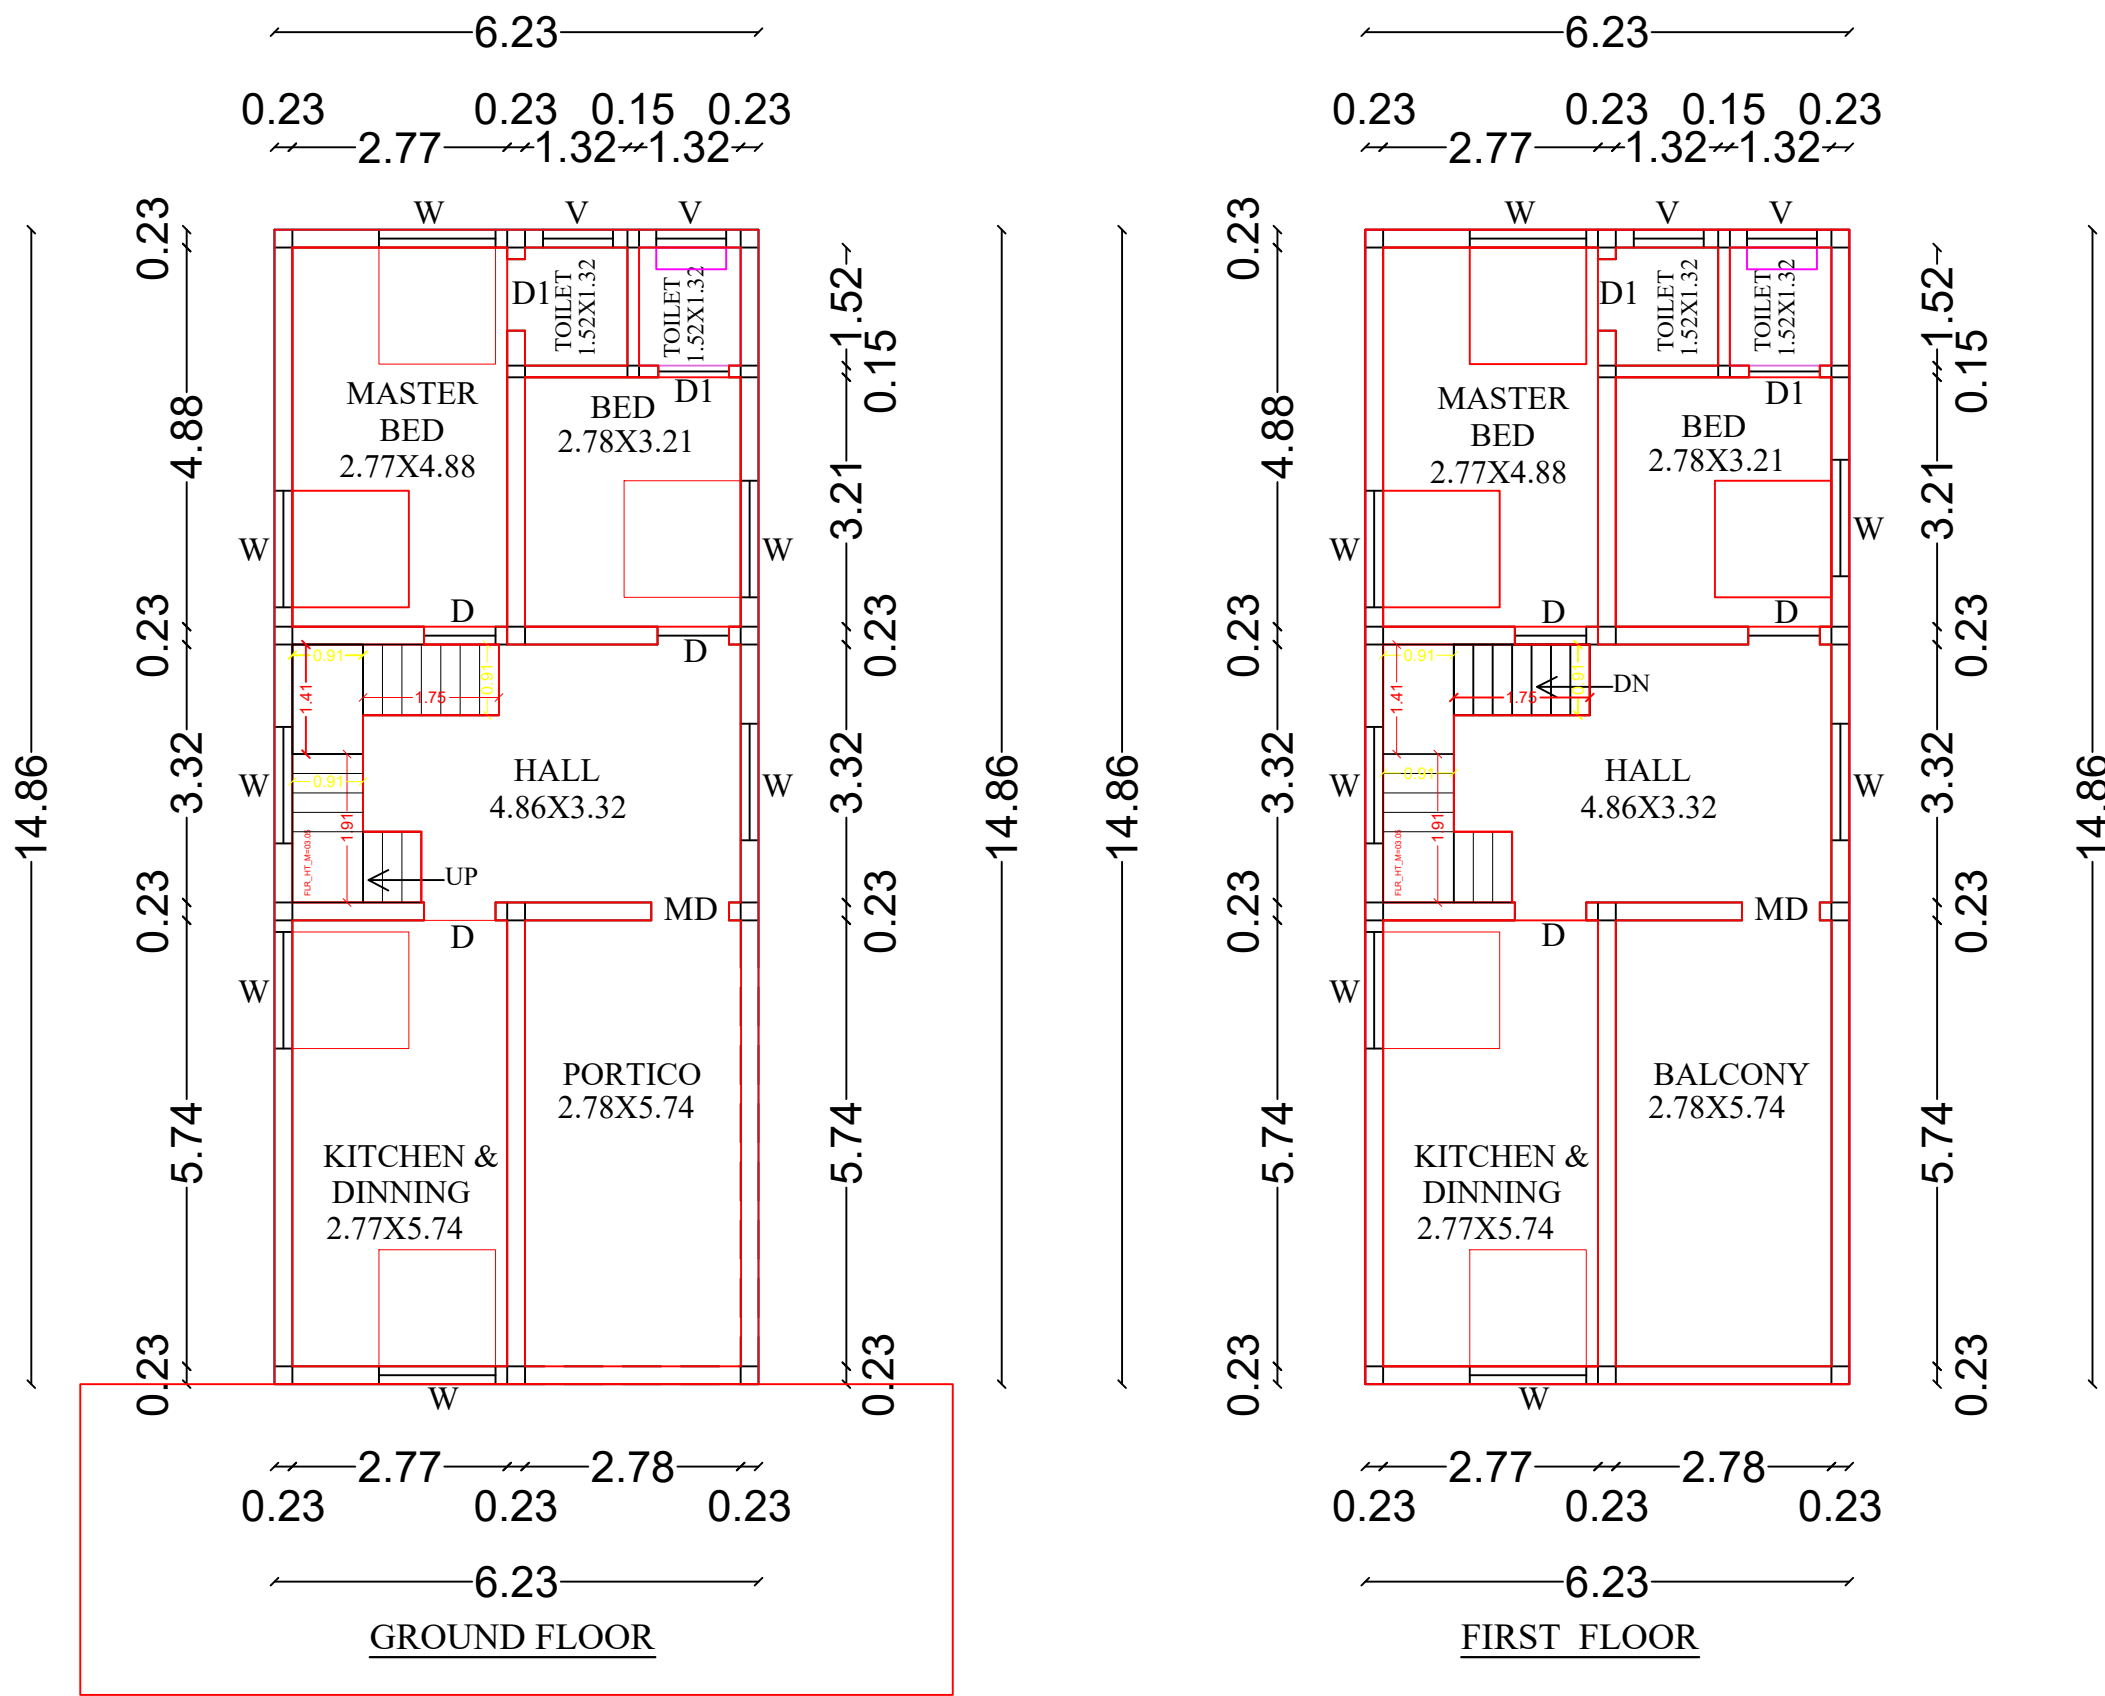


PLAN SHOWING THE PROPOSED CONSTRUCTION OF RCC ROOF RESIDENTIAL BUILDING IN GROUND & FIRST FLOOR AT
NEW S.F.NO:212/22, PATTA NO: 4065, CHERAN NAGAR, PLOT NO:11, WARD NO.1, YETHAPUR VILLAGE & TOWN PANCHAYAT,
PETHANAICKENPALAYAM TALUK, SALEM DISTRICT.

NAME OF APPLICANT :Mrs.A.SENBAGAPRIYA, W/O ARUL.

SCALE : 1:100

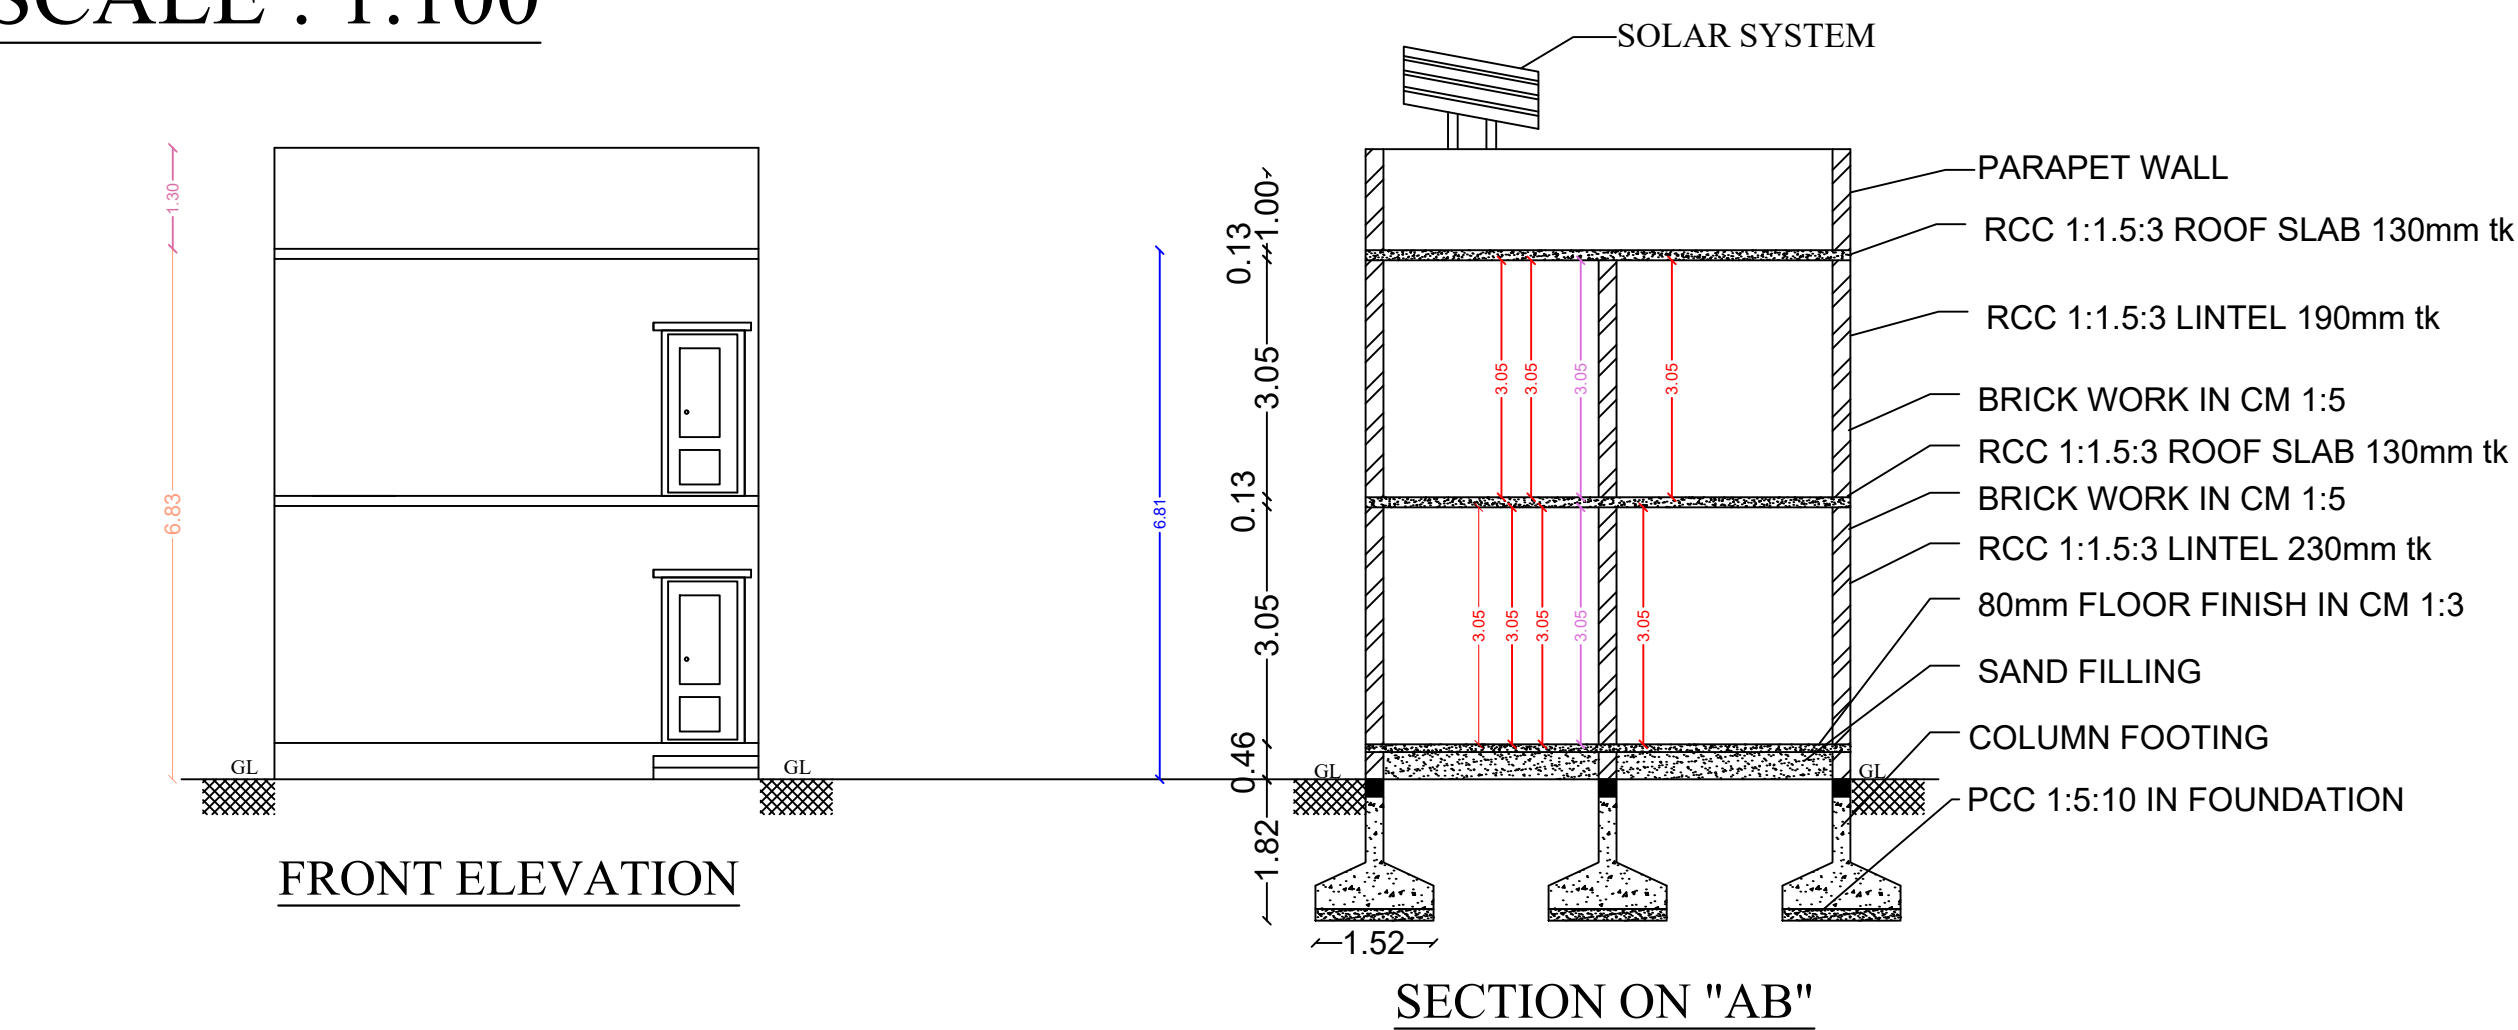

PLAN ELEVATION AND SECTION	SCALE 1:100	ALL DIMENSIONS ARE IN " METRE"
SCHEDULE OF JOINERIES :-		
JOINERYS	Ft	M
D-DOOR	3'6" X 7'0"	1.06 X 2.13
D1 - DOOR	3'0" X 7'0"	0.91 X 2.13
W - WINDOW	3'6" X 4'0"	1.06 X 1.22
W1 - WINDOW	5'0" X 6'0"	1.52 X 1.83
W2 - WINDOW	6'0" X 6'0"	1.83 X 1.83
V - VENTILATOR	3'0" X 2'0"	0.91 X 0.61

AREA PARTICULARS	IN SQM	IN SFT
☐ TOTAL AREA	= 138.61m ²	1492.00sft
☐ PROPOSED BUILDING		
GROUND FLOOR	= 92.58m ²	996.53sft
FIRST FLOOR	= 92.58m ²	996.53sft
TOTAL	= 185.16m ²	1993.06sft
CARPET AREA (GF+FF)	= 421.40m ²	4536.00sft
AREA OF OPEN SPACE (GF)	= 46.03m ²	495.47sft

REGISTERED ENGINEER

Er.M.VIJAYA BARATHI,
D.C.E.,L.I.V.,M.I.S.T.E.,
V.J.BUILDERS,
Registered Engineer (RE-III)
YETHAPUR TOWN PANCHAYAT,
PETHANAICKENPALAYAM TALUK,
SALEM DISTRICT.

APPLICANT

Mrs.A.SENBAGAPRIYA.