
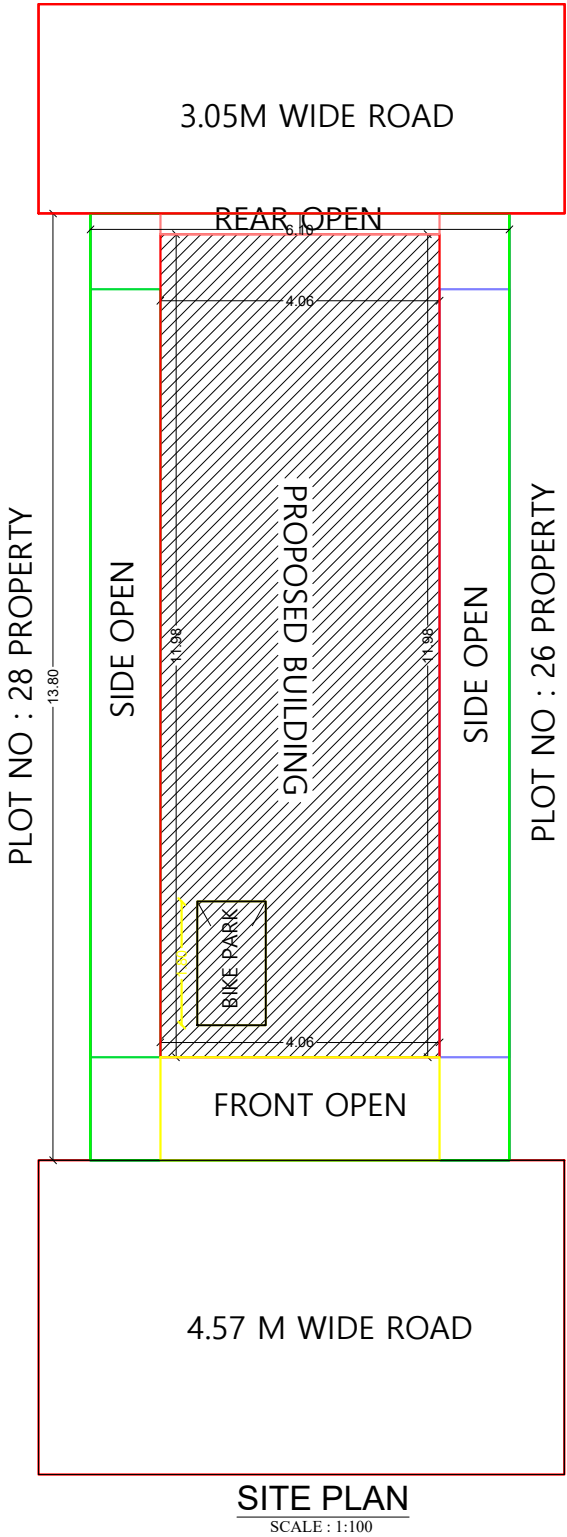
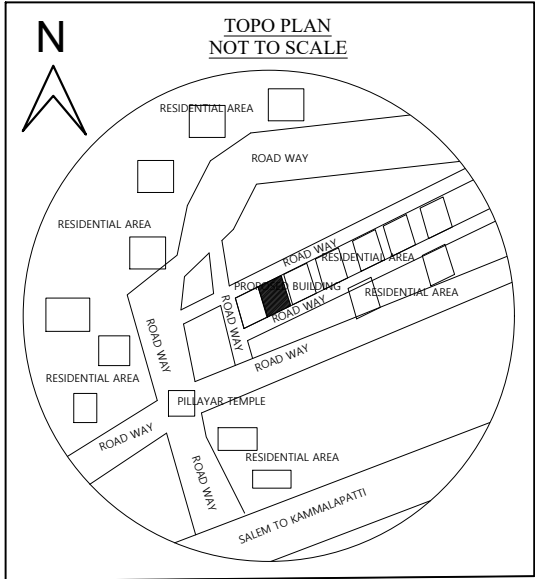


THE PLAN SHOWING THE PROPOSED CONSTRUCTION OF R C C ROOF
RESIDENTIAL BUILDING GROUND FLOOR SF.NO:- 237/3A1A1A1B, PATTA NO : 2413,
PLOT NO : 27,AT,PANAMARATHUPATTYTOWN PANCHAYAT, IN SALEM TALUK ,SALEM DISTRICT.

NAME OF APPLICANT : 1. Mr.A.JAYAKUMAR S/O Mr.ARUMUGAM

2. Mrs.J.JAYANTHI W/O Mr.A.JAYAKUMAR

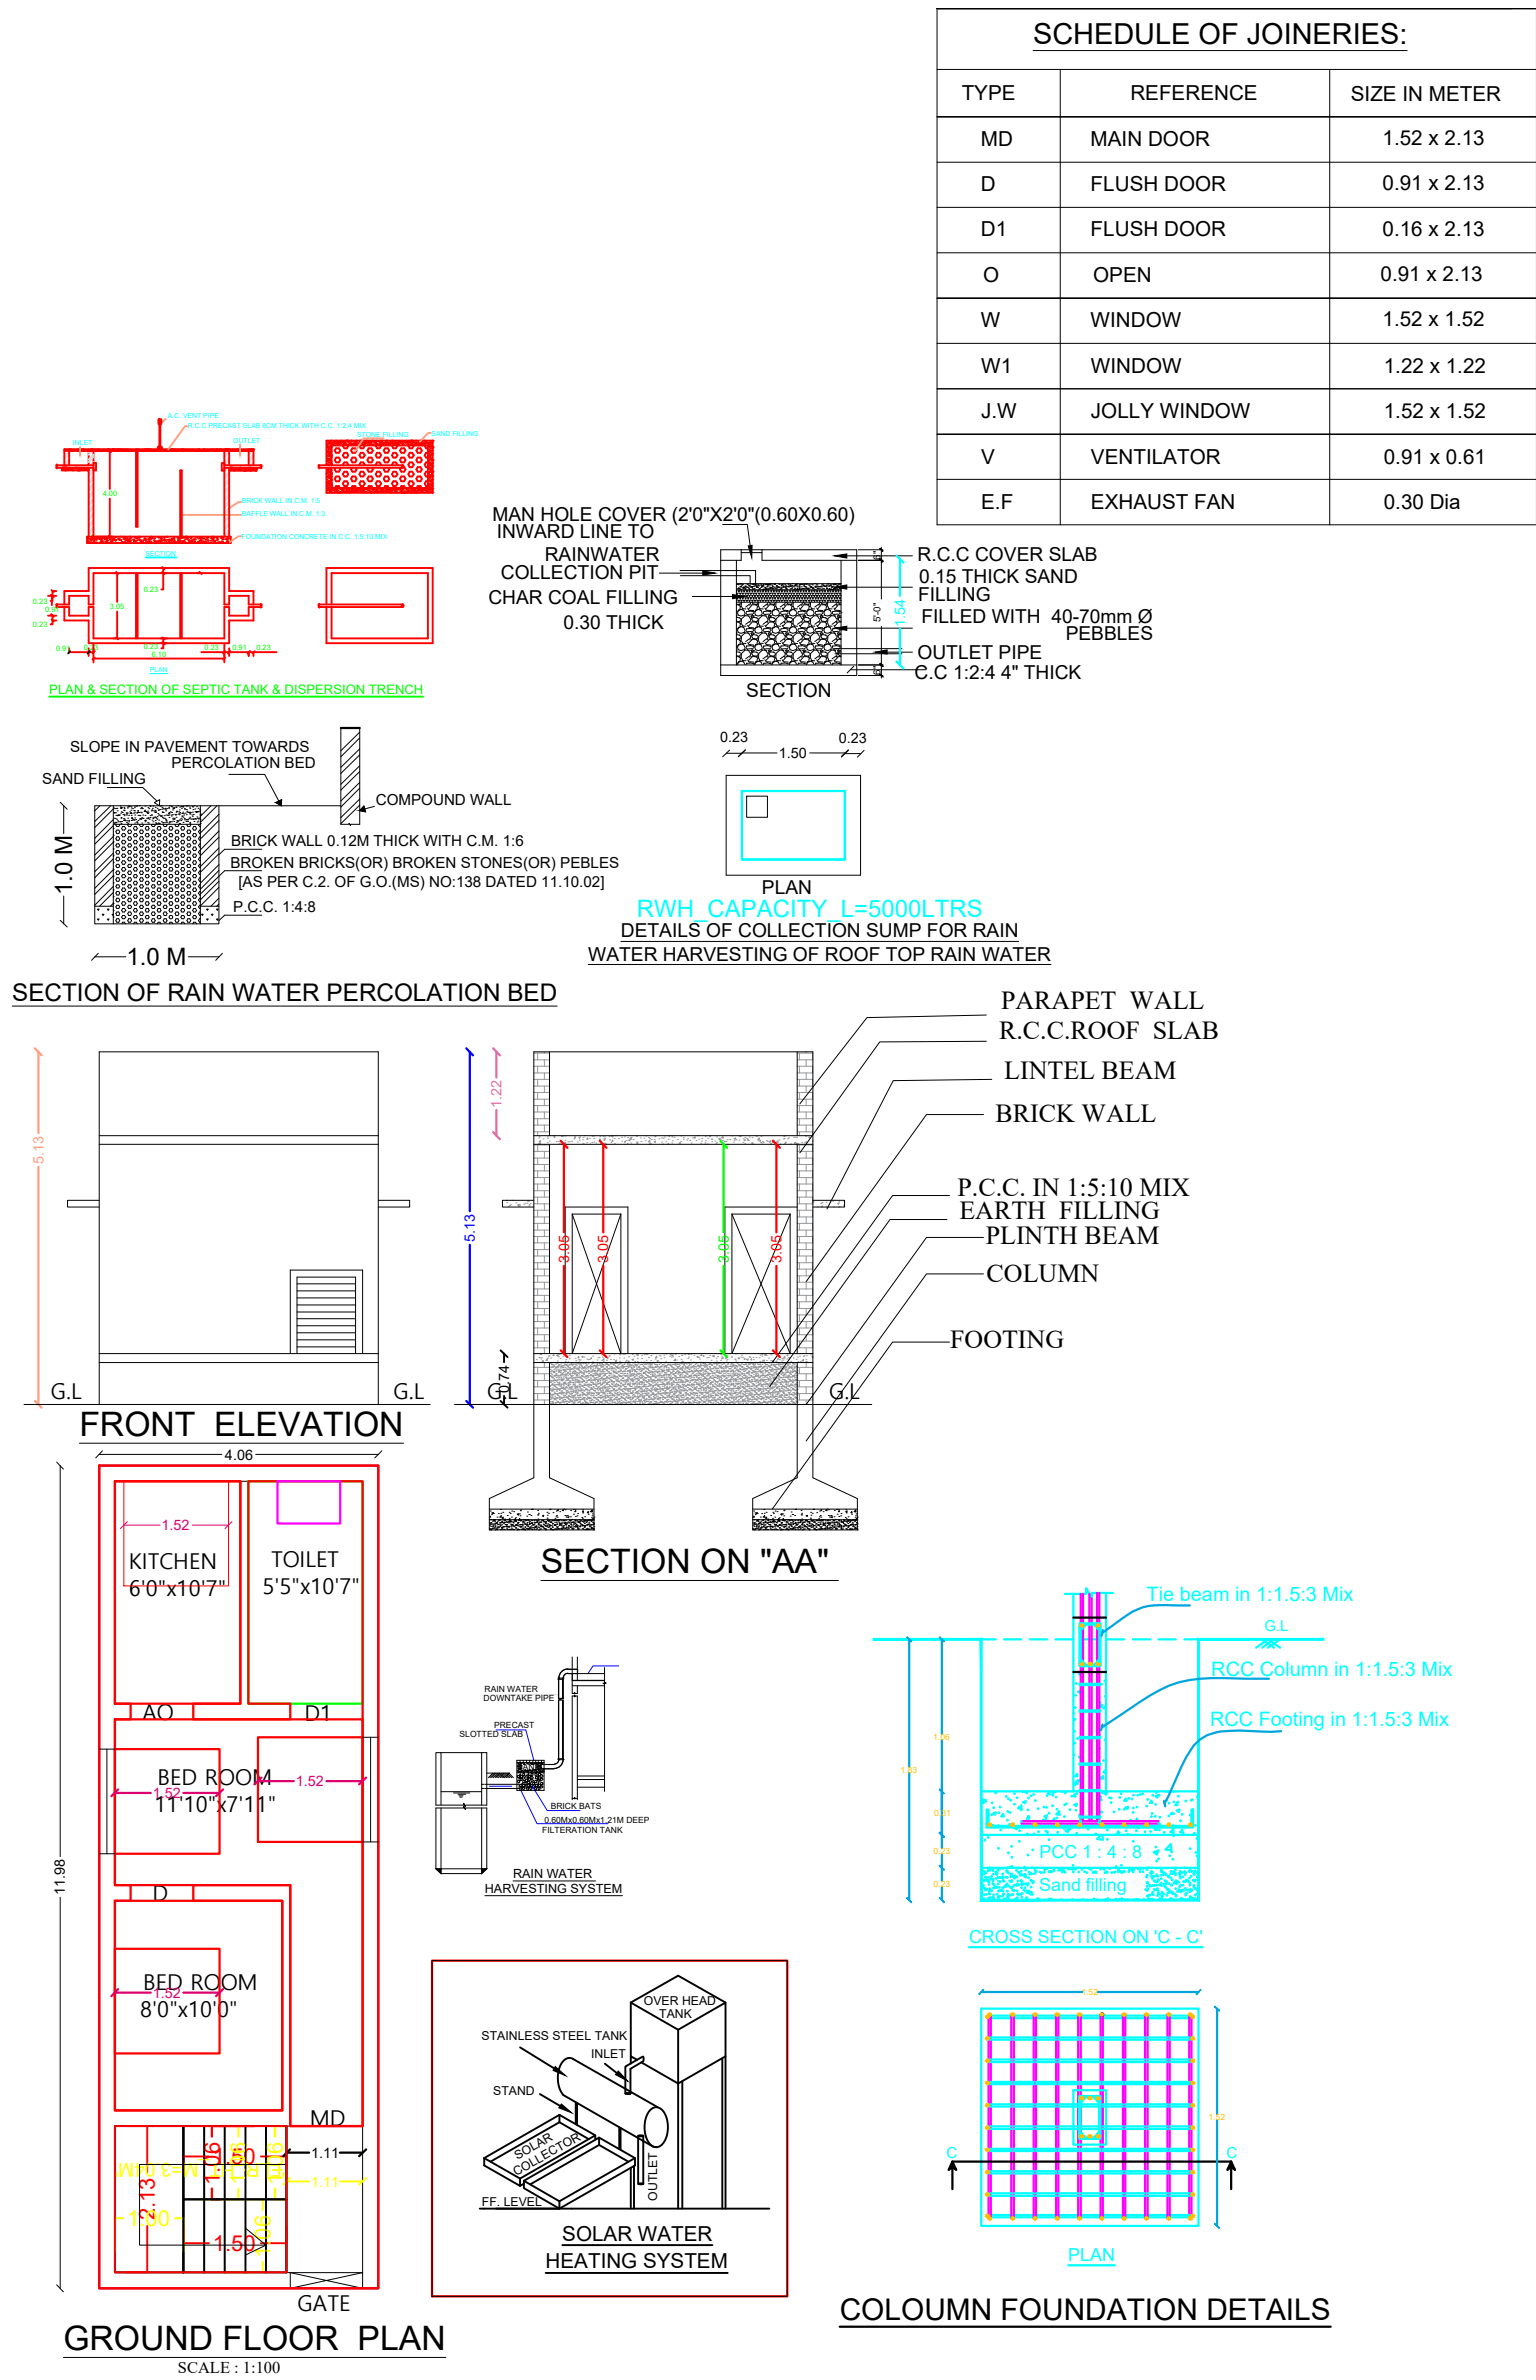

APPROVAL AUTHORITY



AREA DETAILS

DESCRIPTION	SQ.M	SQ.FT
PLOT AREA (as per Document)	83.61	900.00
PLOT AREA (as per FMB)	84.00	904.16
SUPER IMPOSED PLOT AREA	84.00	904.16
DESCRIPTION	F.S.I AREA (in SQ.M)	SQ.FT
PROPOSED BUILDING PLINTH AREA		
GROUND FLOOR AREA	48.67	523.87
FIRST FLOOR AREA	-	
HEAD ROOM AREA	-	
TOTAL AREA	48.67	523.87
OPEN SPACE AREA	35.33	380.28
PLOT COVERAGE	$= \frac{48.67}{84.00} \times 100 = 57.97\%$	
F.S.I	$= \frac{48.67}{84.00} = 0.57$	

PARKING

- TWO WHEELER PARKING SPACE 1 NOS PROVIDED.
- FOUR WHEELER PARKING SPACE 1 NOS PROVIDED.

NOTES:

- FIRE EXTINGUISHER FE
- ALL DIMENSION ARE IN METER
- SCALE - 1:100
- WASTE WATER UTILISED FOR GARDEN PURPOSE.
- SOLAR WATER HEATER PROVIDED IN TERRACE FLOOR.

BOUNDARY SHOWN IN GREEN — □
PROPOSED BUILDING IN RED — ▨

அனுமக குமார்
ச. ஜெயசி

APPLICANT

Er. N. NAGARAJAN, B.E.
Licensed Building Surveyor
Consenting Engineer & Contractor
SMART ENGINEERS AND BUILDERS
52, Thiruvalluvar Salai,
Panamarathupatty, SALEM - 636 204.
Mobile: 99443 81059

ENGINEER