

PLAN SHOWING THE EXISTING CONSTRUCTION OF RCC ROOF COMMERCIAL SHOP BUILDING IN GROUND FLOOR AND PROPOSSSED RESIDENTIAL FIRST FLOOR AT S.F.NO:213/1A1A1, PATTA NO:2213,PLOT:11,12A,MAHA NAGAR, YETHAPUR TOWN PANCHAYAT, PETHANAICKENPALAYAM (TALUK), SALEM (DISTRICT).

SCALE(1:100)

APPLICANT:

Mr.C.BALASUBRAMANIAM,
S/o.(Late)CHINNUSAMY.

SCHEDULE OF JOINERIES :-		
MD	DOOR	1.06X2.13
D	DOOR	0.91X2.13
D1	DOOR	0.76X2.13
W1	WINDOW	2.05X1.21
W	WINDOW	1.53X1.21
KW	WINDOW	1.21X1.22
V	VENTILATOR	0.60X0.60

AREA STATEMENT		
	SQ.MT	S.FT
☐ TOTAL AREA	248.45	2674.50

☐ EXISTING BUILDING		
GROUND FLOOR	49.84	536.47
☐ PROPOSSSED BUILDING	SQ.MT	S.FT
FIRST FLOOR	49.82	536.26
CARPET AREA	30.37	326.90

NO. OF CAR PARKING (2.50 X 5.00) - 1 NO.
NO. OF TWO WHEELER PARKING (2.50 X 5.00) - 1 NO.

COLOR INDEX

☐ OWNER BOUNDARY
☐ PRO. CONSTRUCTION
☐ EX. CONSTRUCTION

- 1.L.P.GAS WILL BE USED FOR KITCHEN
- 2.BORE WILL WITH MOTAR,WATER TANK AND MUNICIPAL WATER SUPPLY WILL BE PROVIED
- 3.SULLAGE WASTE FROM TOILET WILL BE CONNECTED INTO SEPTIC TANK
- 4.RAIN WATER TAKEN PERCOLATION BED 1.0m WIDE PROVIDED AS PER GO(MS) MO.138 WITH DATE:11.02.02.
- 5.RAIN WATER TAKERN TO THE BORE WELL THROUGH 150mm DIA PIPE.
- 6.SOLAR WATER HEATER WILL BE PROVIDED.
- 7.ALL DIMENSION ARE IN METER.
- 8.AT KITCHEN EXHAUST FAN TO BE PROVIDED.

C. Balasubramaniam


APPLICANT SIGN

ENGINEER

SITE PLAN :-

(SCALE 10:100)

N

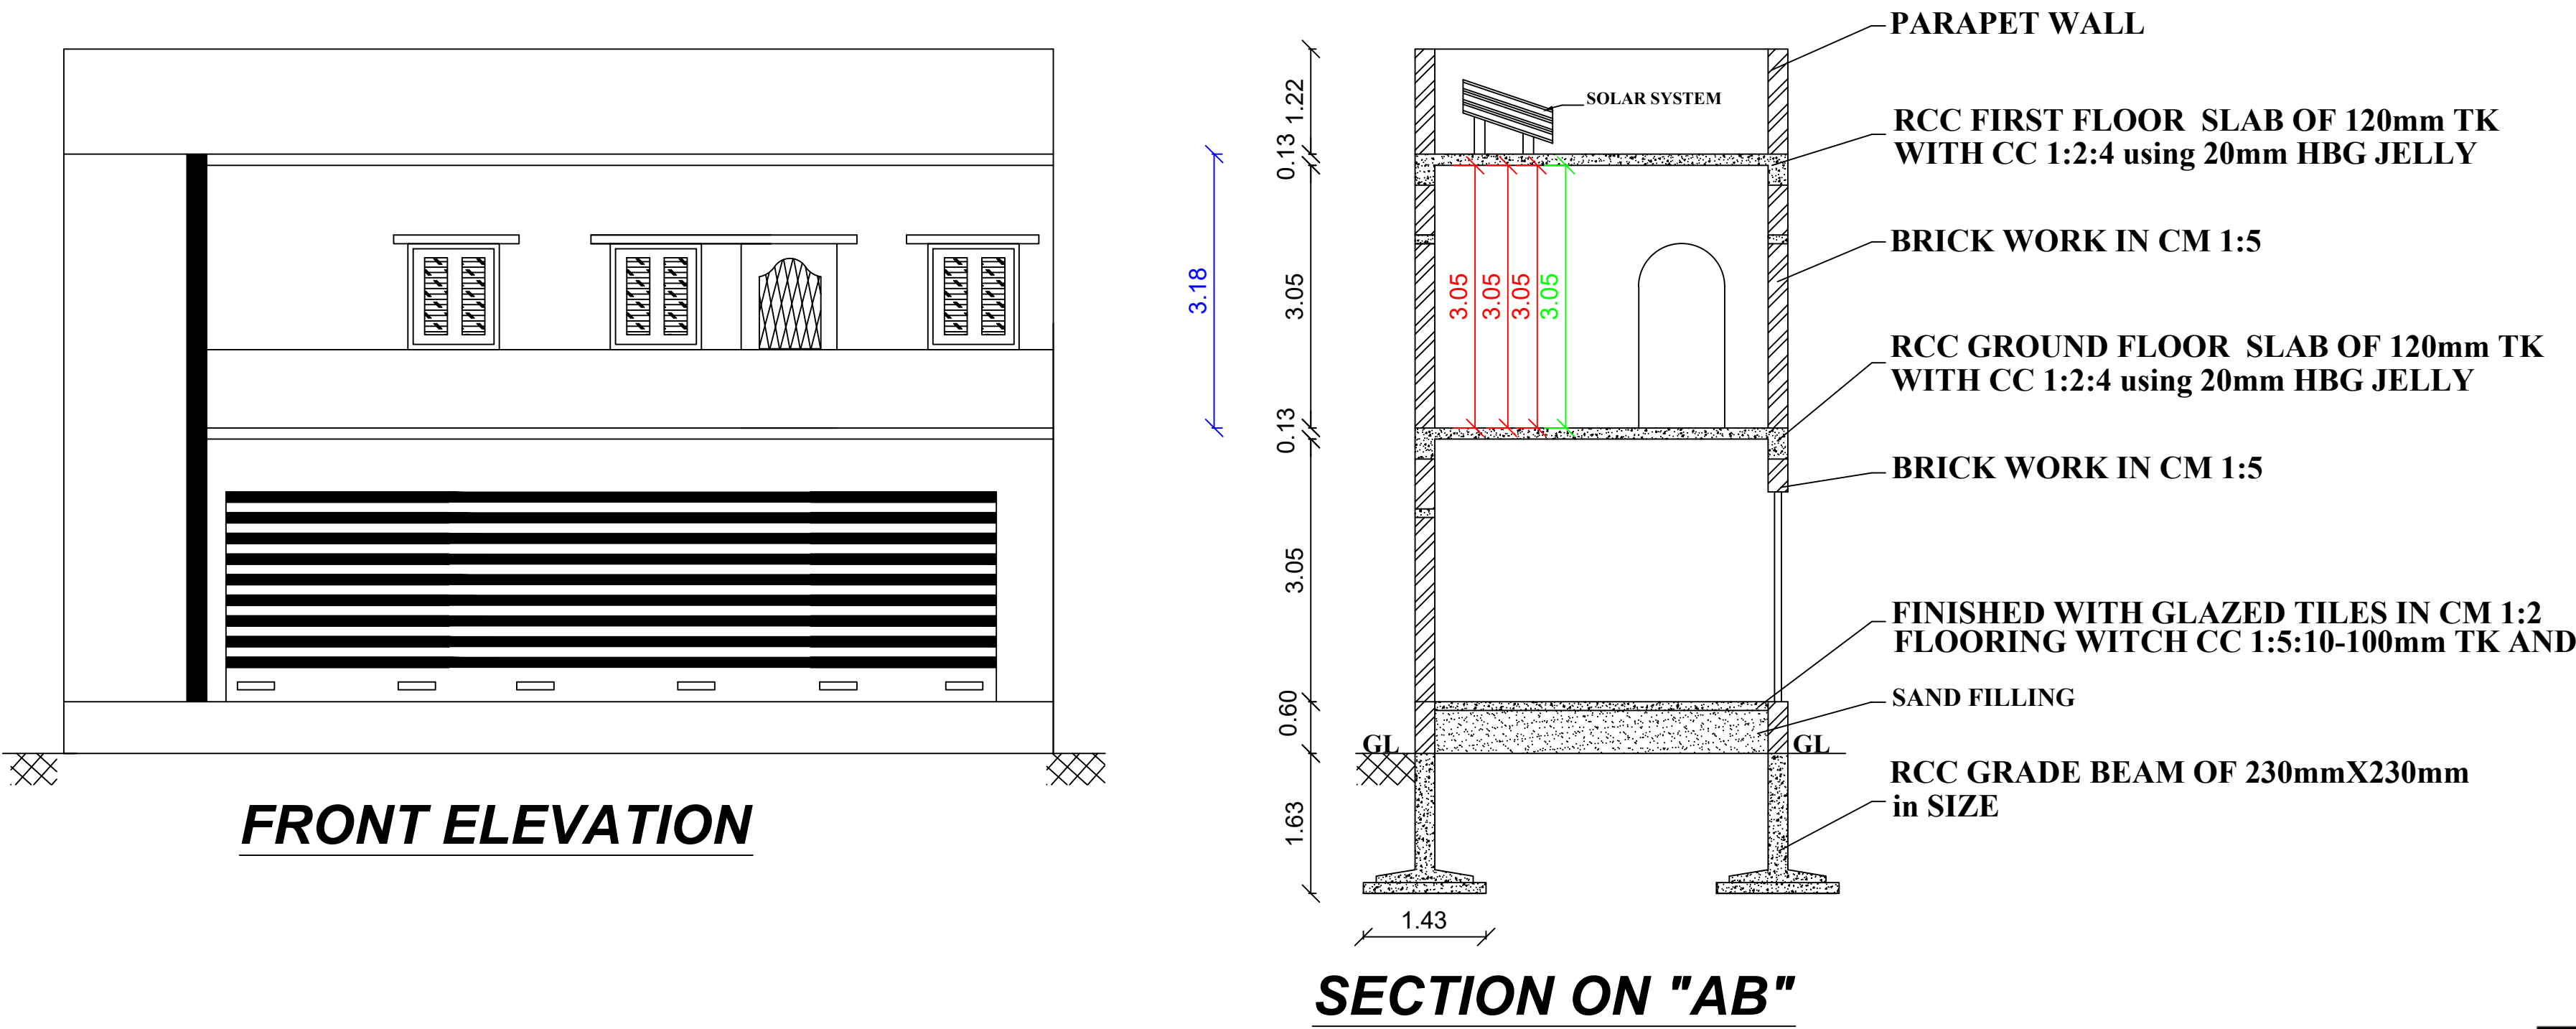

EXISTING ROAD

15.50m(41')

FRONT OPEN 3.05m WIDE

SIDE OPEN 1.0m WIDE

4.33m(14'3")

11.50m(137'9")

PROPOSED BUILDING

11.50m(137'9")

SIDE 2 OPEN 1.00m WIDE

4.33m(14'3")

20.12m(66')

19.51m(64')

PLOT NO:12B

15.50m(41')

PLOT NO:10

EXISTING GROUND FLOOR PLAN

PROPOSED FIRST FLOOR PLAN

