




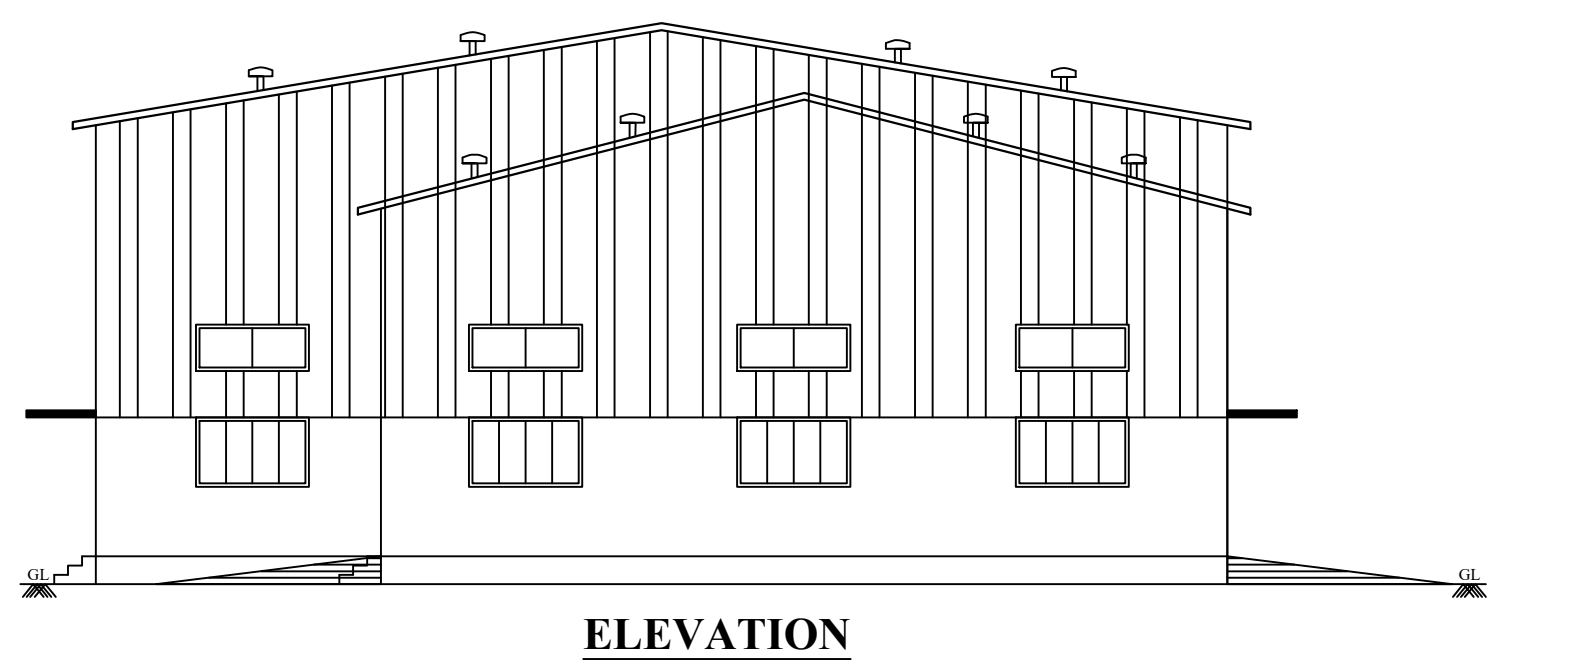


ELEVATION

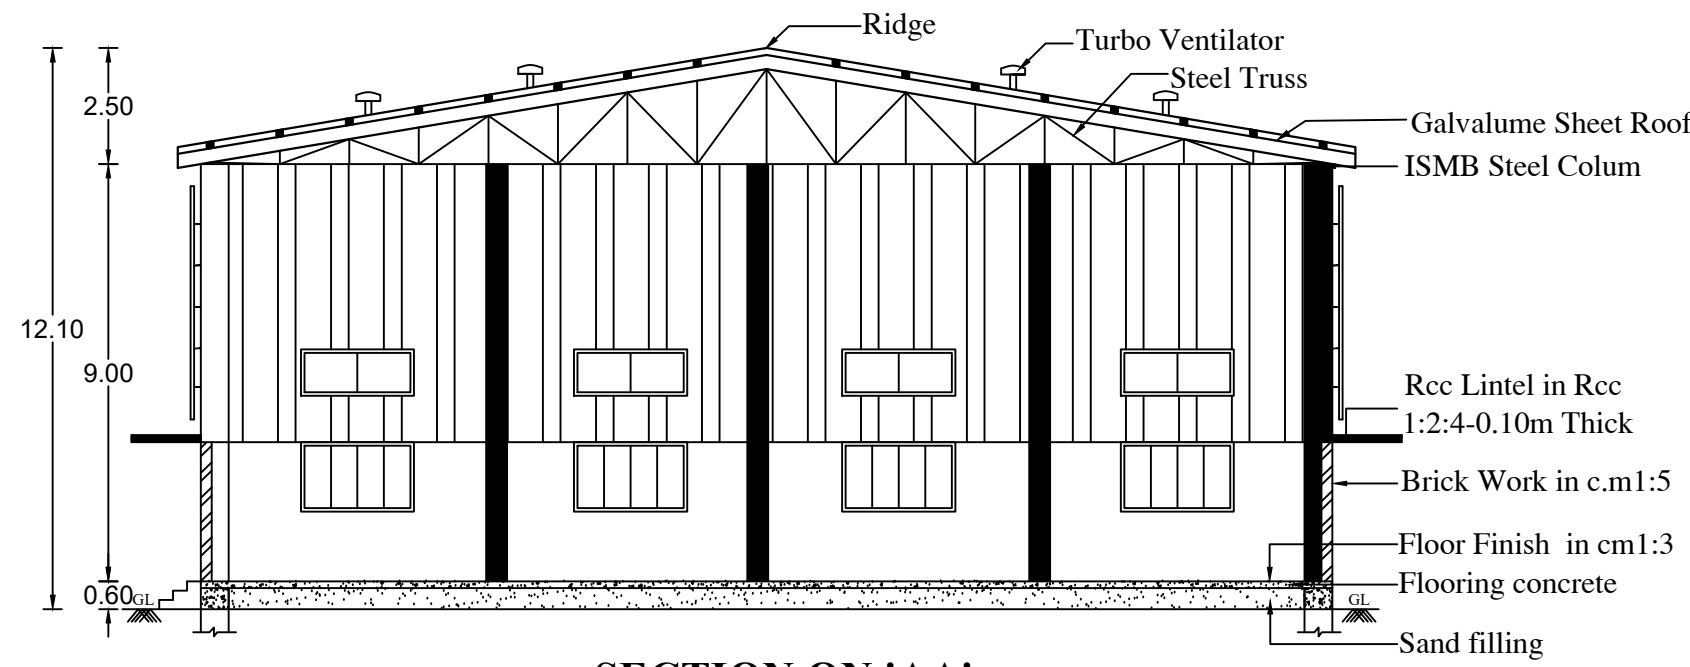


SECTION ON 'AA'

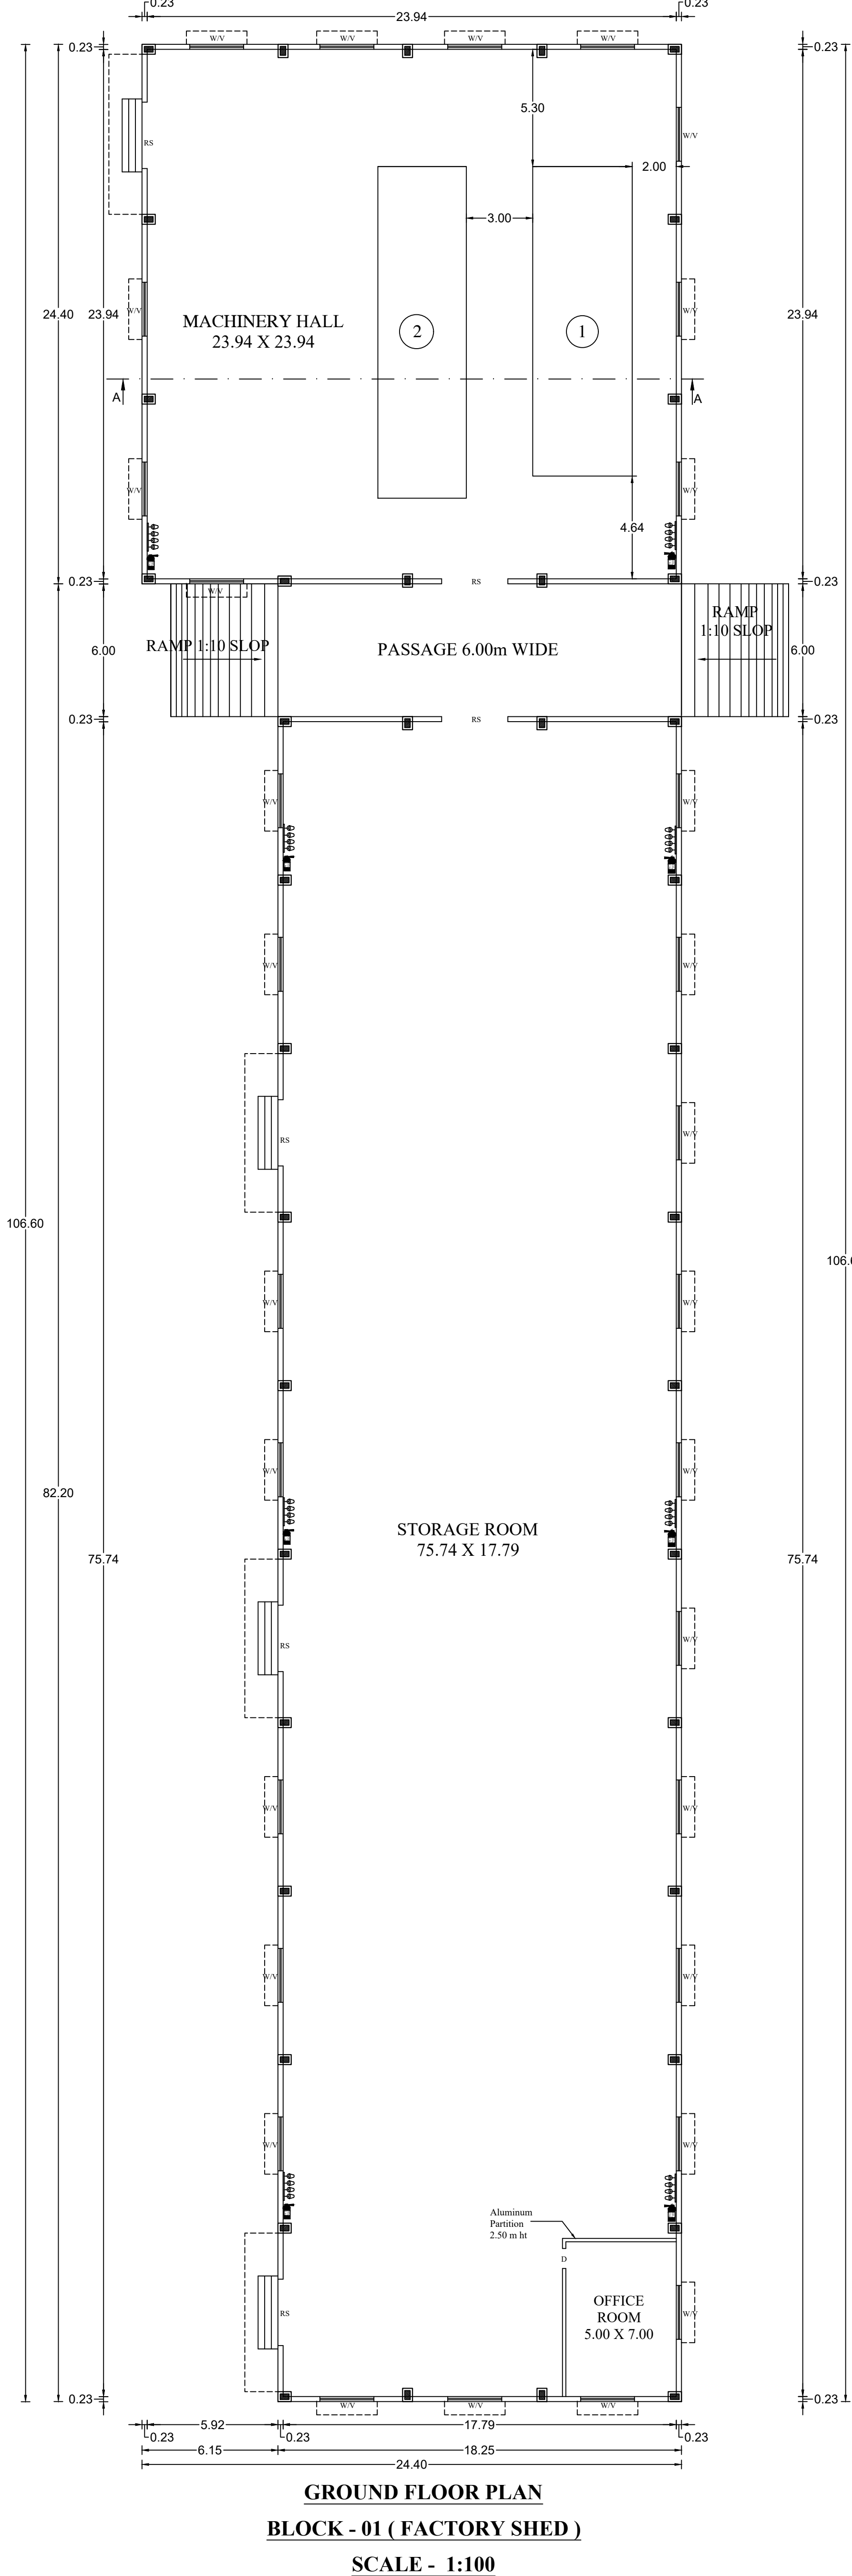


GROUND FLOOR PLAN
BLOCK - 01 (FACTORY SHED)
SCALE - 1:100

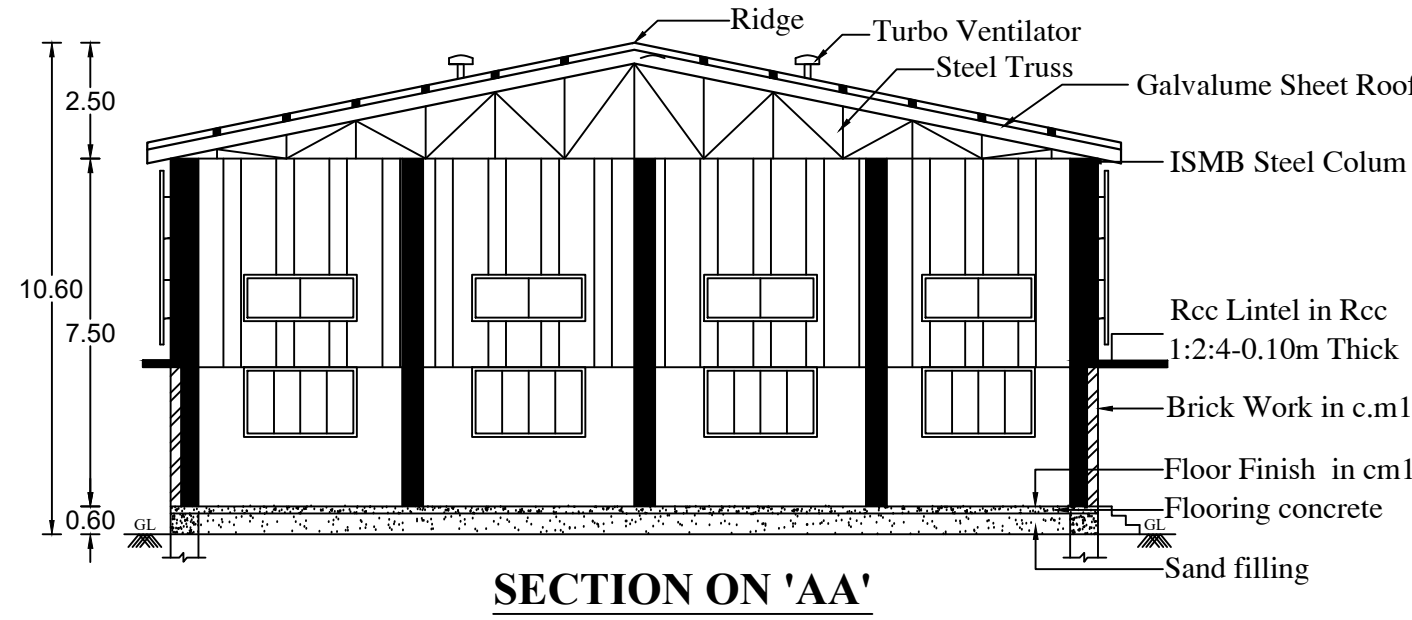

SECTION ON 'AA'

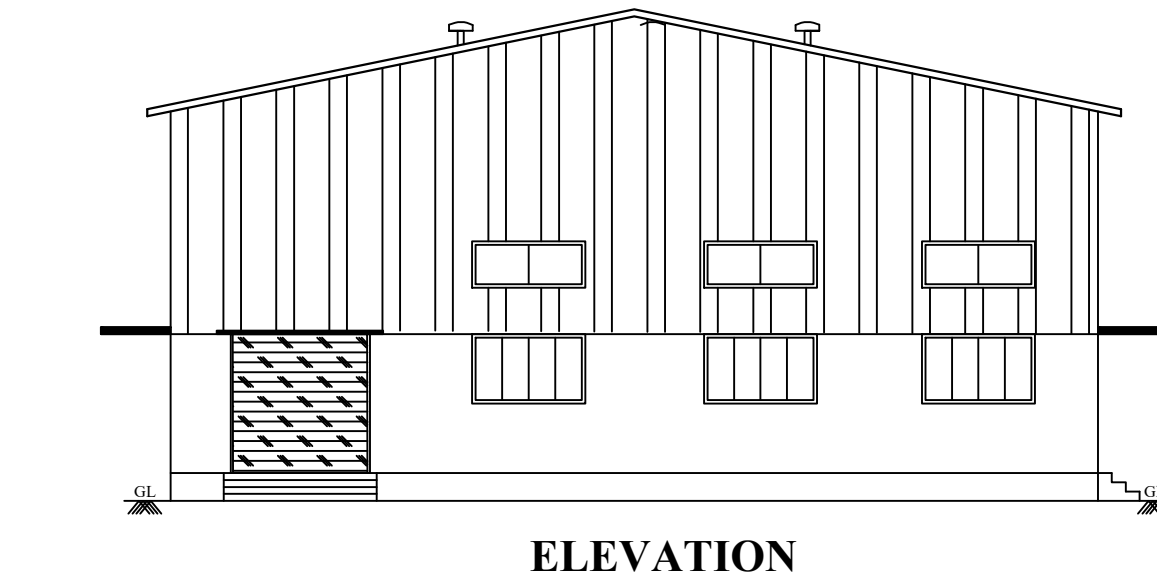

ELEVATION

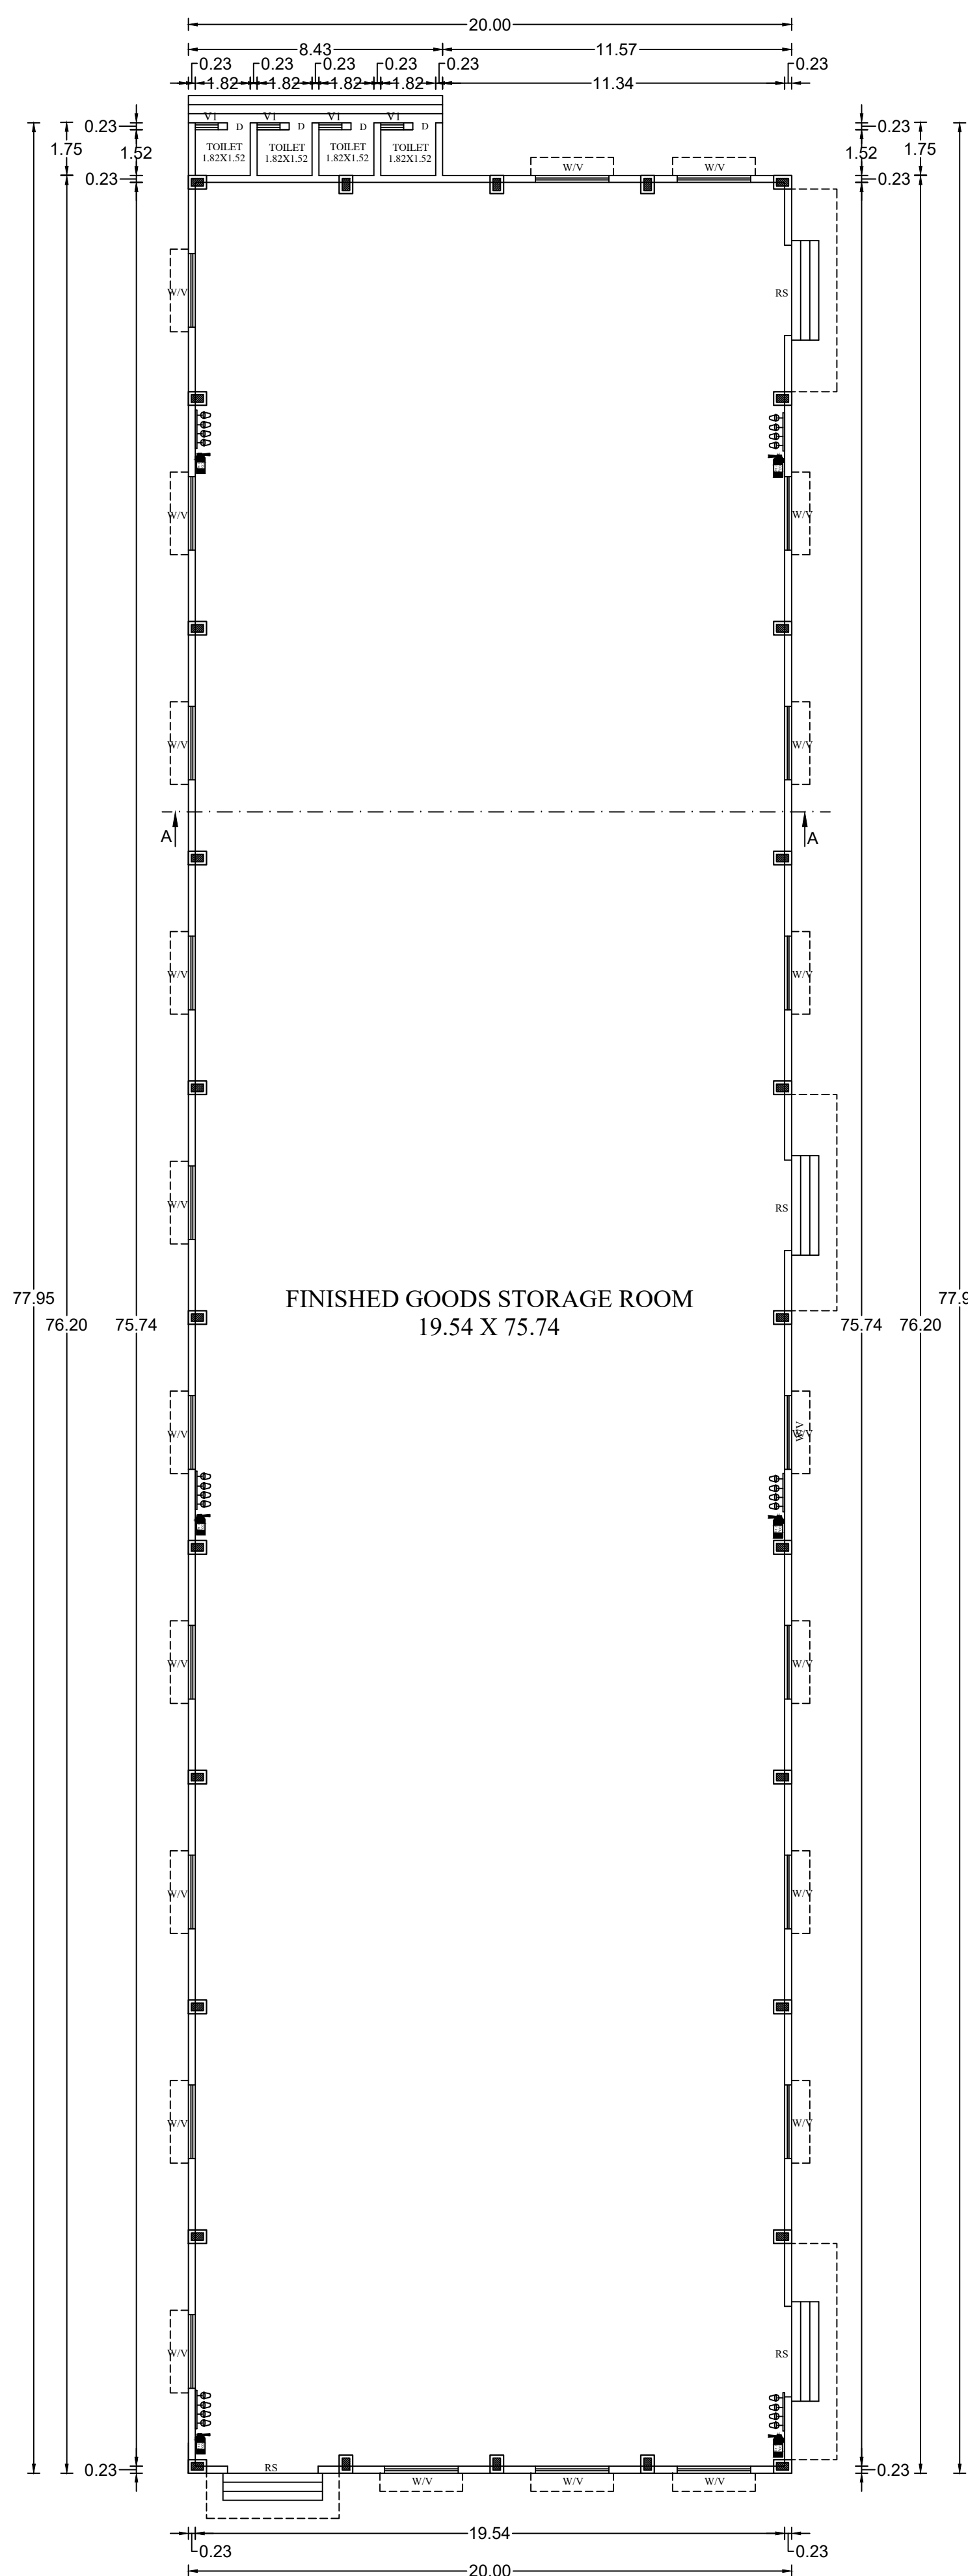

GROUND FLOOR PLAN
BLOCK - 02 (FINISHED GOODS STORAGE)
SCALE - 1:100

SITE APPROVAL

ROC NO: SWP/BPA/0007996/2023 DATE: 01/06/2023
SITE BOUNDARY EAR MARKED AS A TO D
AND NUMBERED AS L.P/D.D.T.C.P (K.D) NO: 83/2023
SITE APPROVAL ISSUED.

TECHNICAL APPROVAL

ROC NO: SWP/BPA/0007996/2023 DATE: 01/06/2023
BUILDING PLAN NUMBERED AS B.P/D.D.T.C.P (K.D) NO: 52/2023
TECHNICAL APPROVAL ISSUED.

PLAN SHOWING THE PROPOSED CONSTRUCTION OF A GALVALUME SHEET ROOF INDUSTRIAL BUILDING (ORANGE CATEGORY) IN 350.00HP OF M/S."RADHALAKSHMI METALLURGICALS PRIVATE LIMITED" (SURFACE COATING - ALUMINIUM CHANNEL PROCESSING) IN SIPCOT INDUSTRIAL COMPLEX (DTA), DTCP APPROVAL LAYOUT NO:77/2021, PLOT NO:C-15, C-16, C-17& C-18, SF.NO:120/1B(Pt), 150/1(Pt) & 150/2(Pt), AT OLAIPATTY VILLAGE, SALAMARATHUPATTI PANCHAYAT, MATHUR PANCHAYAT UNION, UTHANGARAI TALUK & KRISHNAGIR DISTRICT.

APPLICANT : THE MANAGING DIRECTOR, M/S."RADHALAKSHMI METALLURGICALS PRIVATE LIMITED"

AREA STATEMENT

SURVEY NUMBER	AREA in Sq.mt
SF NO:120/1B(Pt),150/1(Pt),150/2(Pt)	17199.10
PLOT NUMBER	AREA in Sq.mt
PLOT NO: C15 TO C18	17199.10
SUPER IMPOSED AREA	17199.00

JOINERY DETAILS

ROLLING SHUTTER - RS	-	3.00 X 3.00
WINDOW-W	-	2.44 X 1.50
DOOR-D	-	0.76 X 2.10
VENTILATOR-V	-	2.44 X 1.50
VENTILATOR-V1	-	0.76 X 0.90

AREA DETAILS

NUMBER OF FSI AREA BLOCKS	(IN SQ.MT)	BUILTUP AREA (IN SQ.MT)
---------------------------	------------	-------------------------

BLOCK - 01 (FACTORY SHED)		
GROUND FLOOR	2095.51	2095.51
BLOCK - 02 (FINISHED GOODS STORAGE)		
GROUND FLOOR	1538.75	1538.75
TOTAL AREA	3634.26	3634.26

PARKING DETAILS

LORRY PARKING PROVIDED	- 08 NOS.
CAR PARKING PROVIDED	- 02 NOS.
TWO WHEELER PARKING PROVIDED	- 80 NOS.
CYCLE PARKING	- 80 NOS.
OPEN SPACE AREA PROVIDED	-1760.00 Sq.mt.(10.23%)

S.NO	MACHINERY DETAILS	HP
1.	EXTRUSION PRESS	200.00 HP
2.	MELTING FURNACE	150.00 HP
TOTAL NO.OF HP		350.00 HP

APPLICANT

For RADHALAKSHMI METALLURGICALS PVT LTD

R. Sundararajan

Director

STRUCTURAL ENGINEER

J. Anand Subash


FOCUS8 PROPERTIES

Er.J.ANAND SUBASH, M.Tech (Structures)
Consulting Civil Engineer & Contractor
Govt.Regd.Engineer Grade -I(SE), HNTDA No.03/2019
#M.144, TNHB-IX, Opp.Railway Station, Hosur-635109
Cell:958523417,Mani - 99443 36388.

REGISTERED ENGINEER

P.V. Ramesh

Er.P.V.RAMESH, B.E.,
REGISTERED ENGINEER
& CONSTRUCTION CIVIL ENGINEER,
CUBICAL CONSTRUCTIONS,
NO-391, UPKAR ROYAL GARDEN,
ZUZUVADI, HOSUR,
KRISHNAGIRI DT - Cell: 98405 36323
REG.NO: 9/2019, HNTDA.

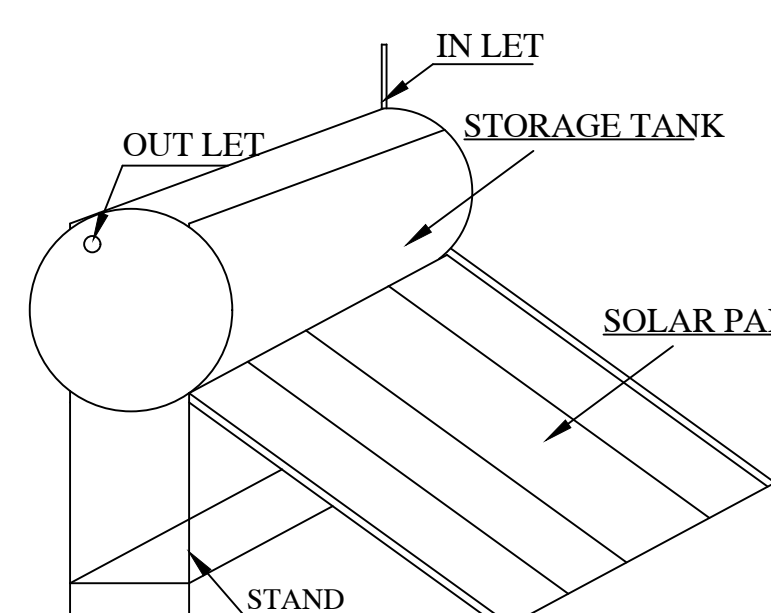

SOLAR SYSTEM
NOT TO SCALE


NOTE:

- FE - FIRE EXTINGUISHER FIXED
- MECHANICAL VENTILATION ARE PROVIDED
- FIRE BUCKET FIXED


$$F.S.I = \frac{1358.18}{15733.00} = 0.08$$

KEY:-


- SITE BOUNDARY
- PROPOSED BUILDING
- EXISTING ROAD
- PROPOSED DRIVE WAY
- RAIN WATER HARVESTING
- SEPTIC TANK

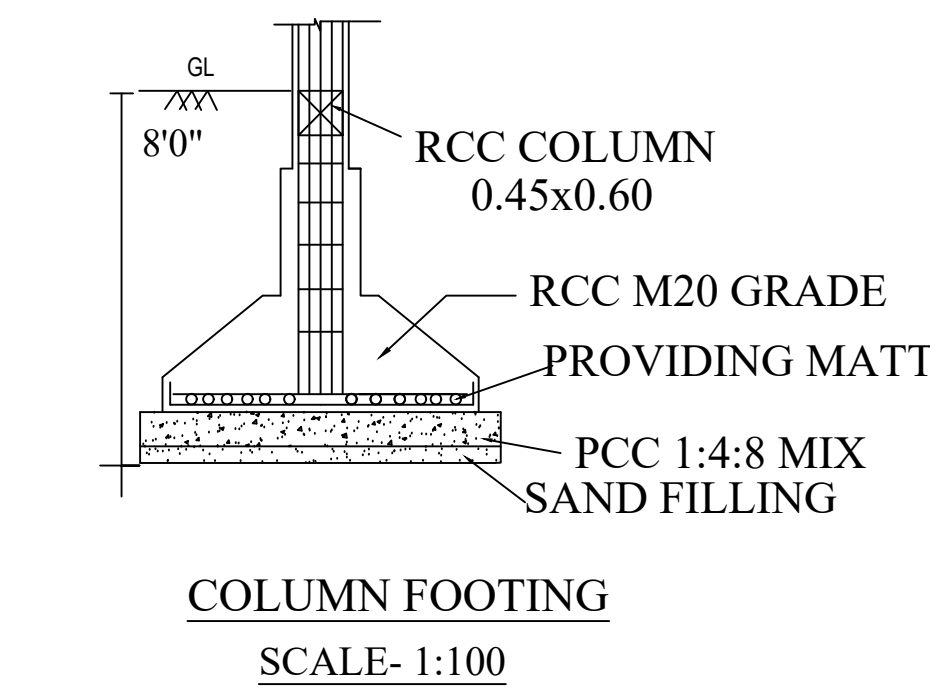


COLUMN FOOTING
SCALE- 1:100

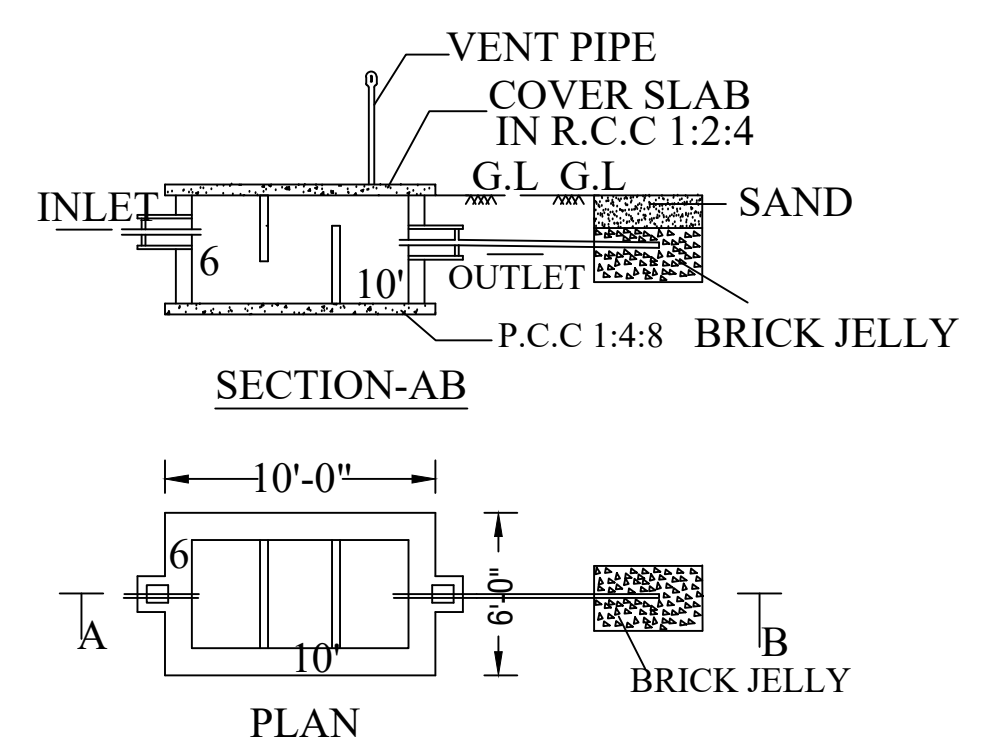


SEPTIC TANK & DISPERSION
TRENCH DETAILS
SCALE- 1:100

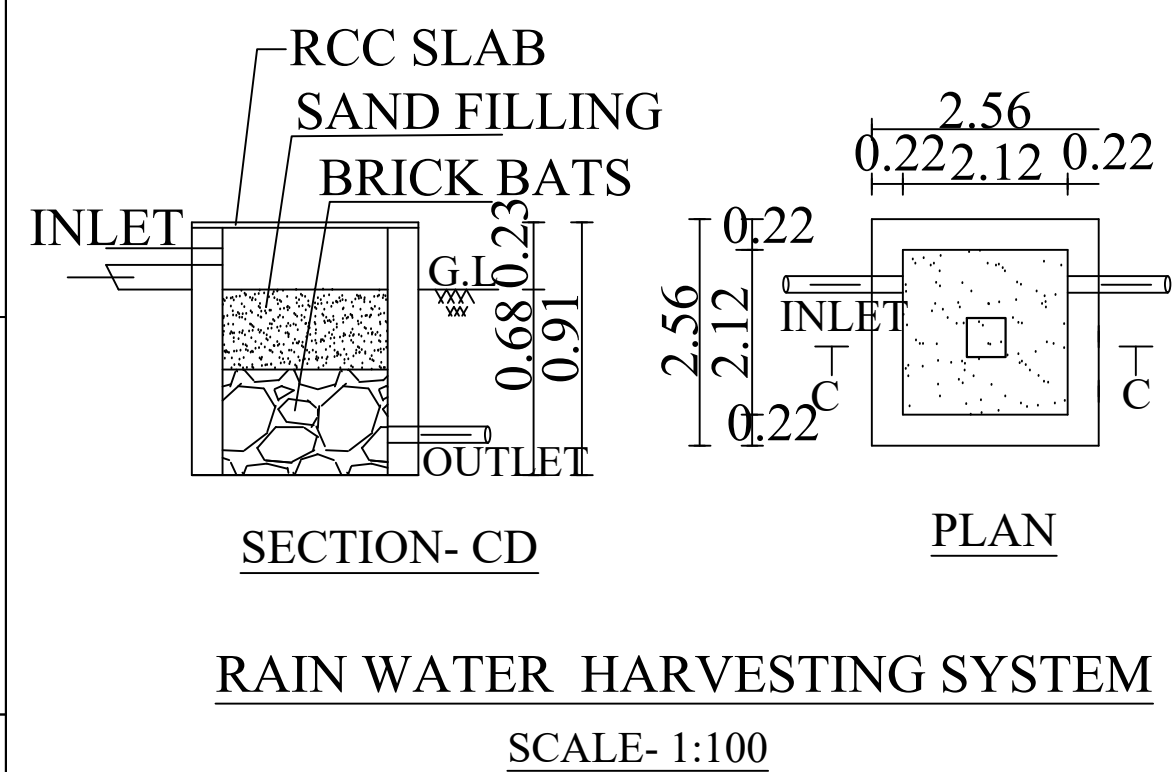

RAIN WATER HARVESTING SYSTEM
SCALE- 1:100

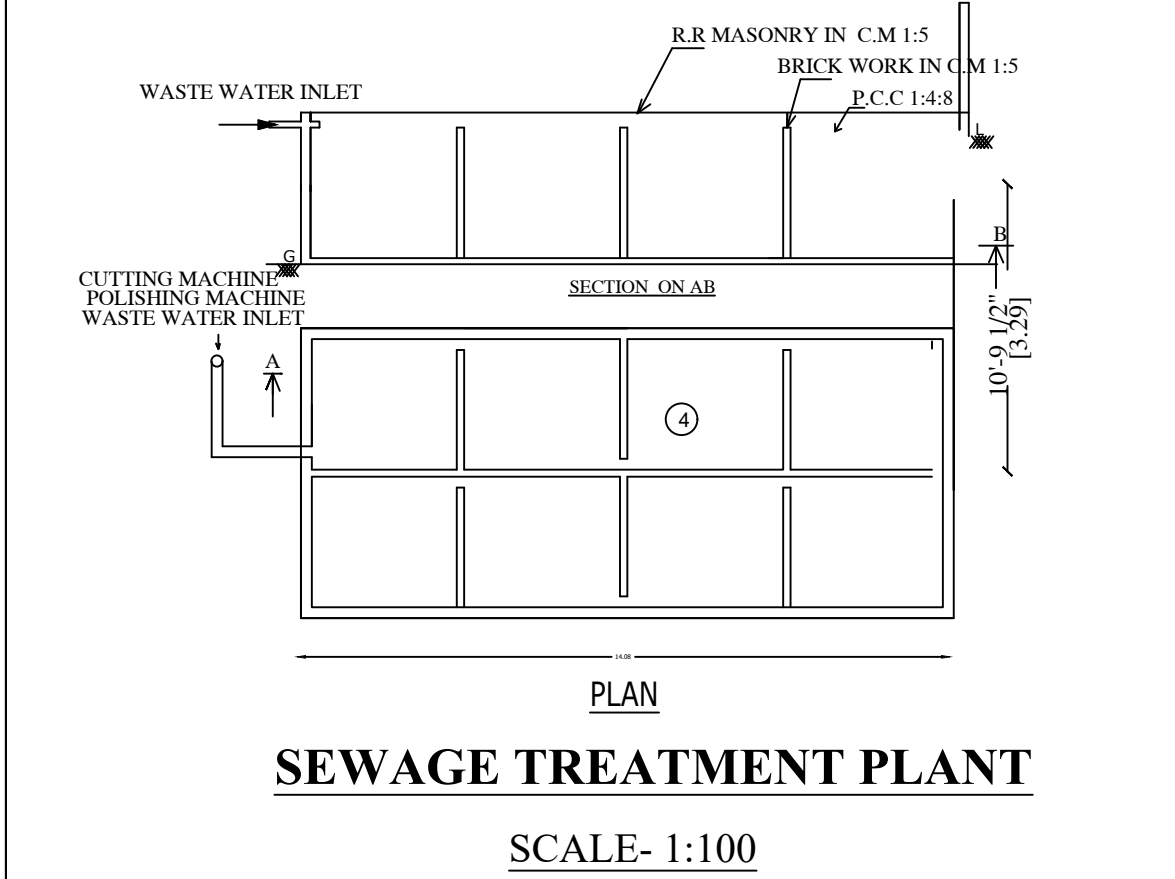

SEWAGE TREATMENT PLANT
SCALE- 1:100

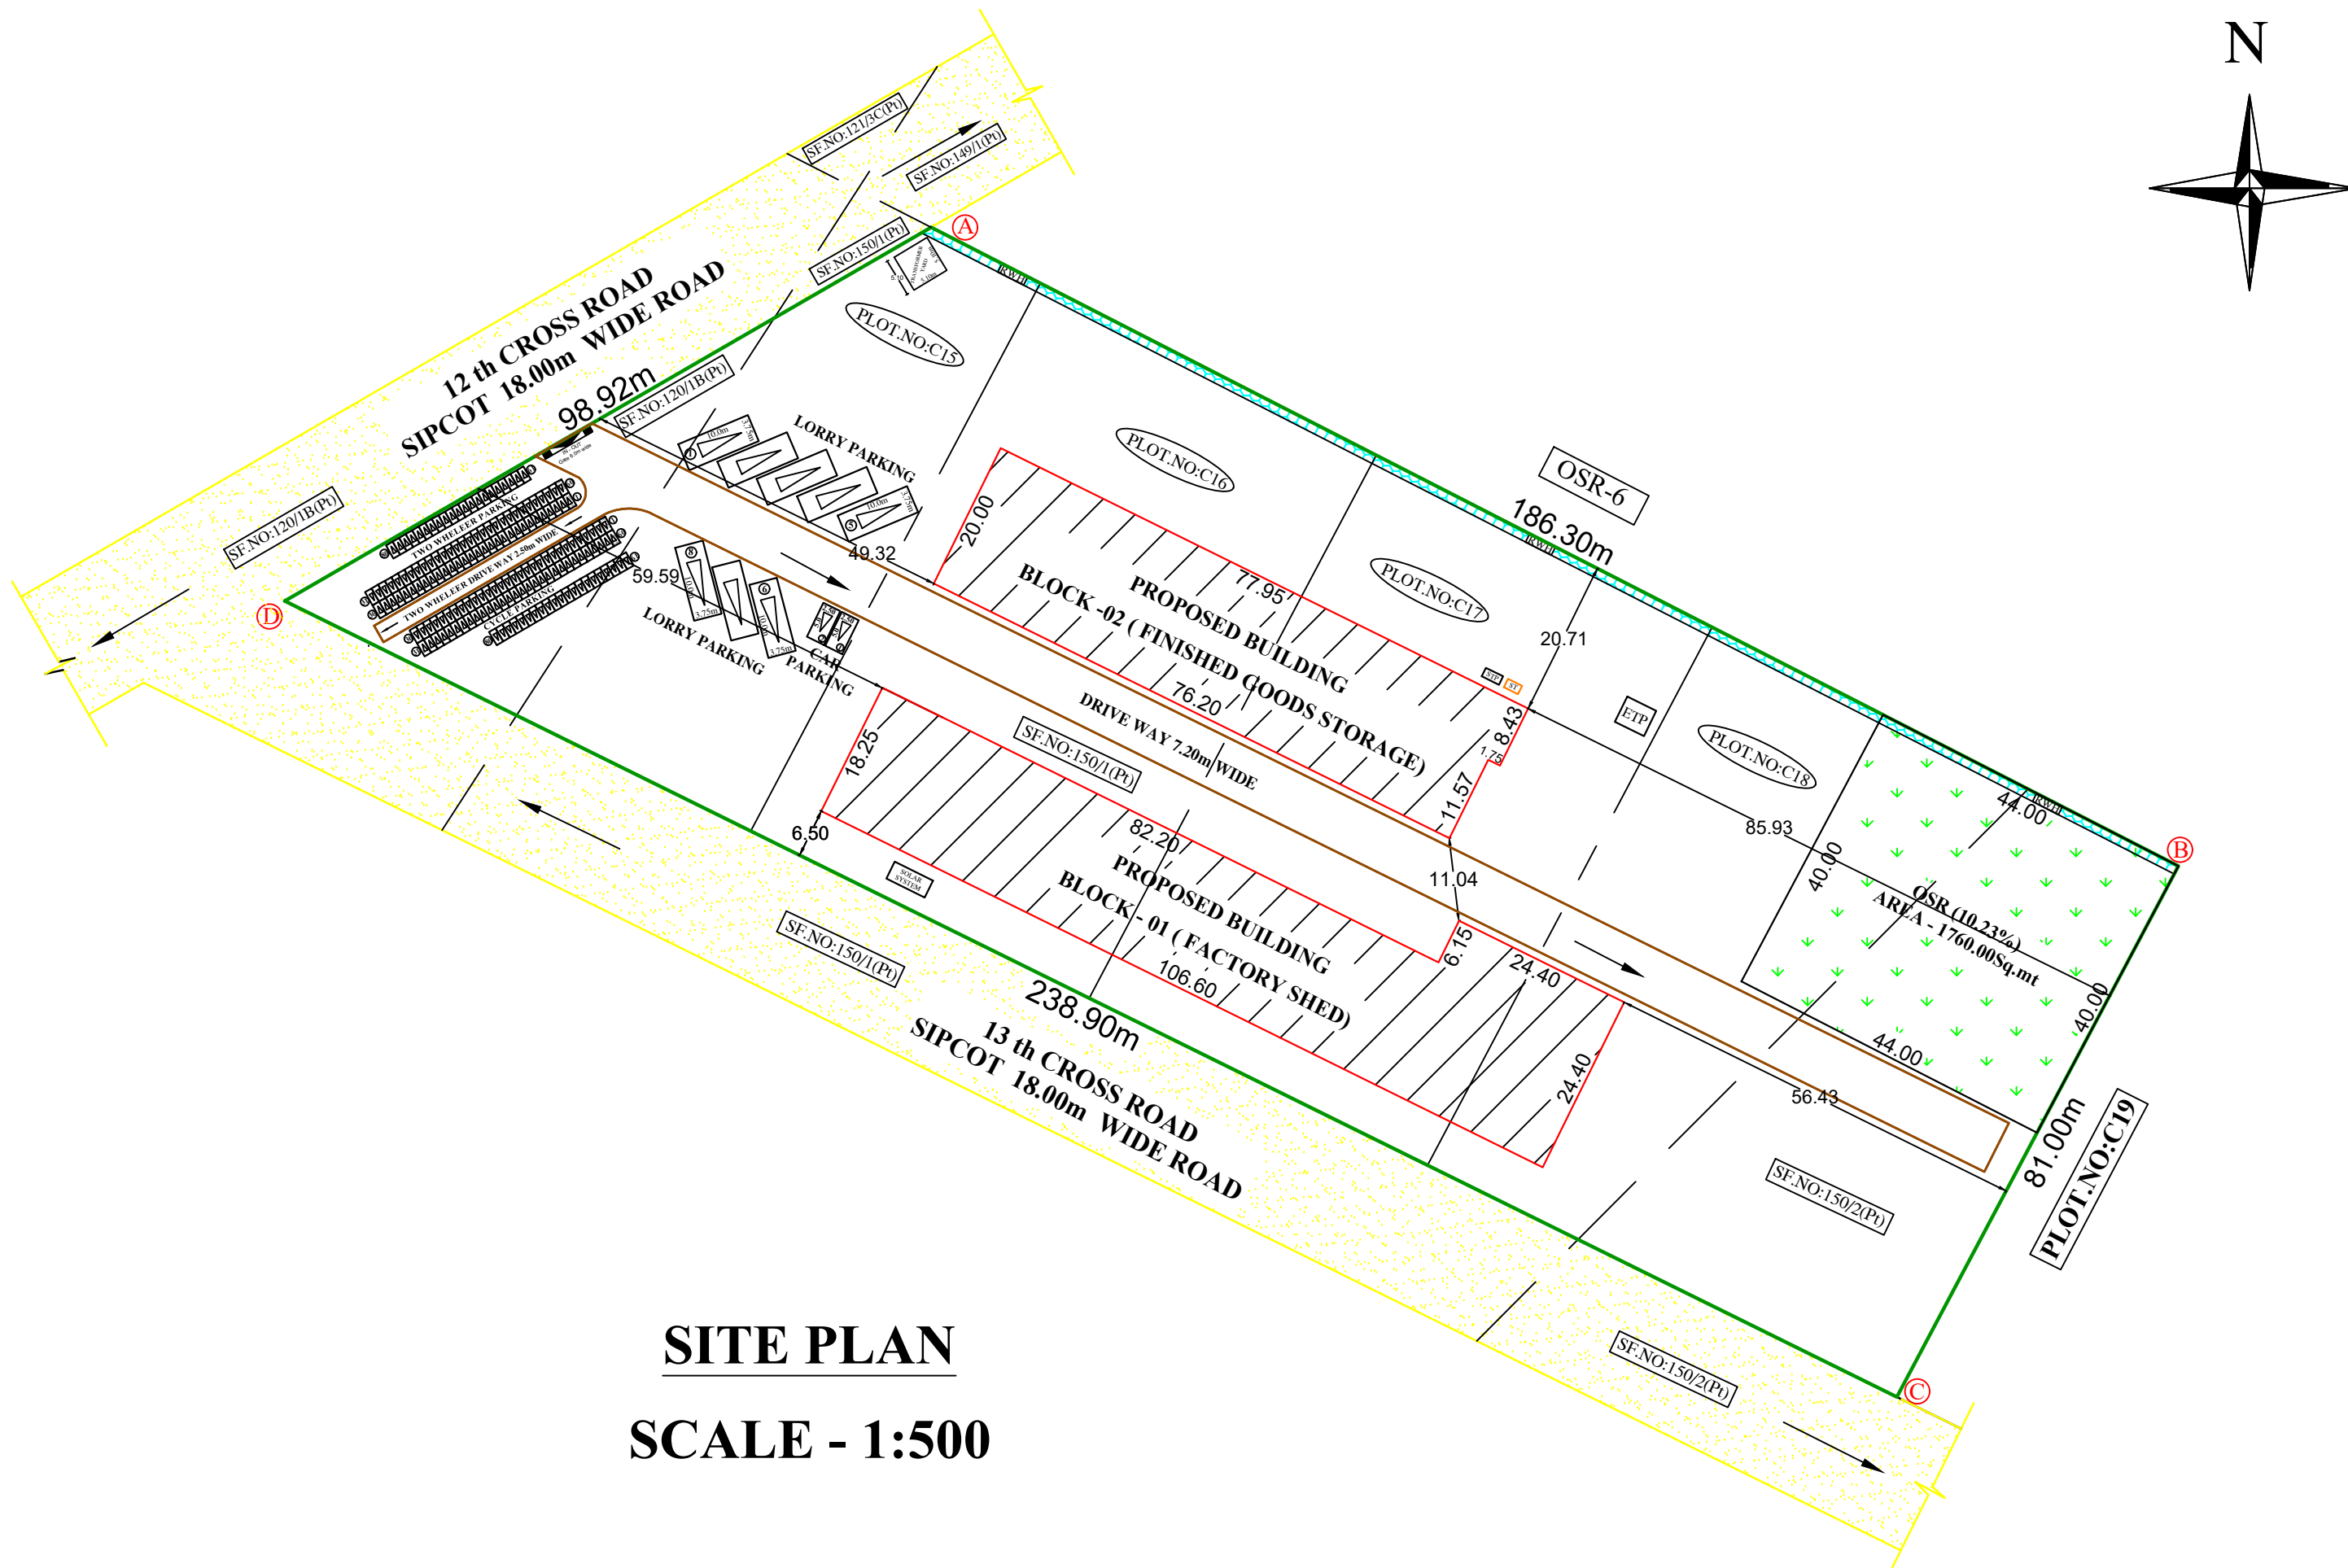

SITE PLAN
SCALE - 1:500