

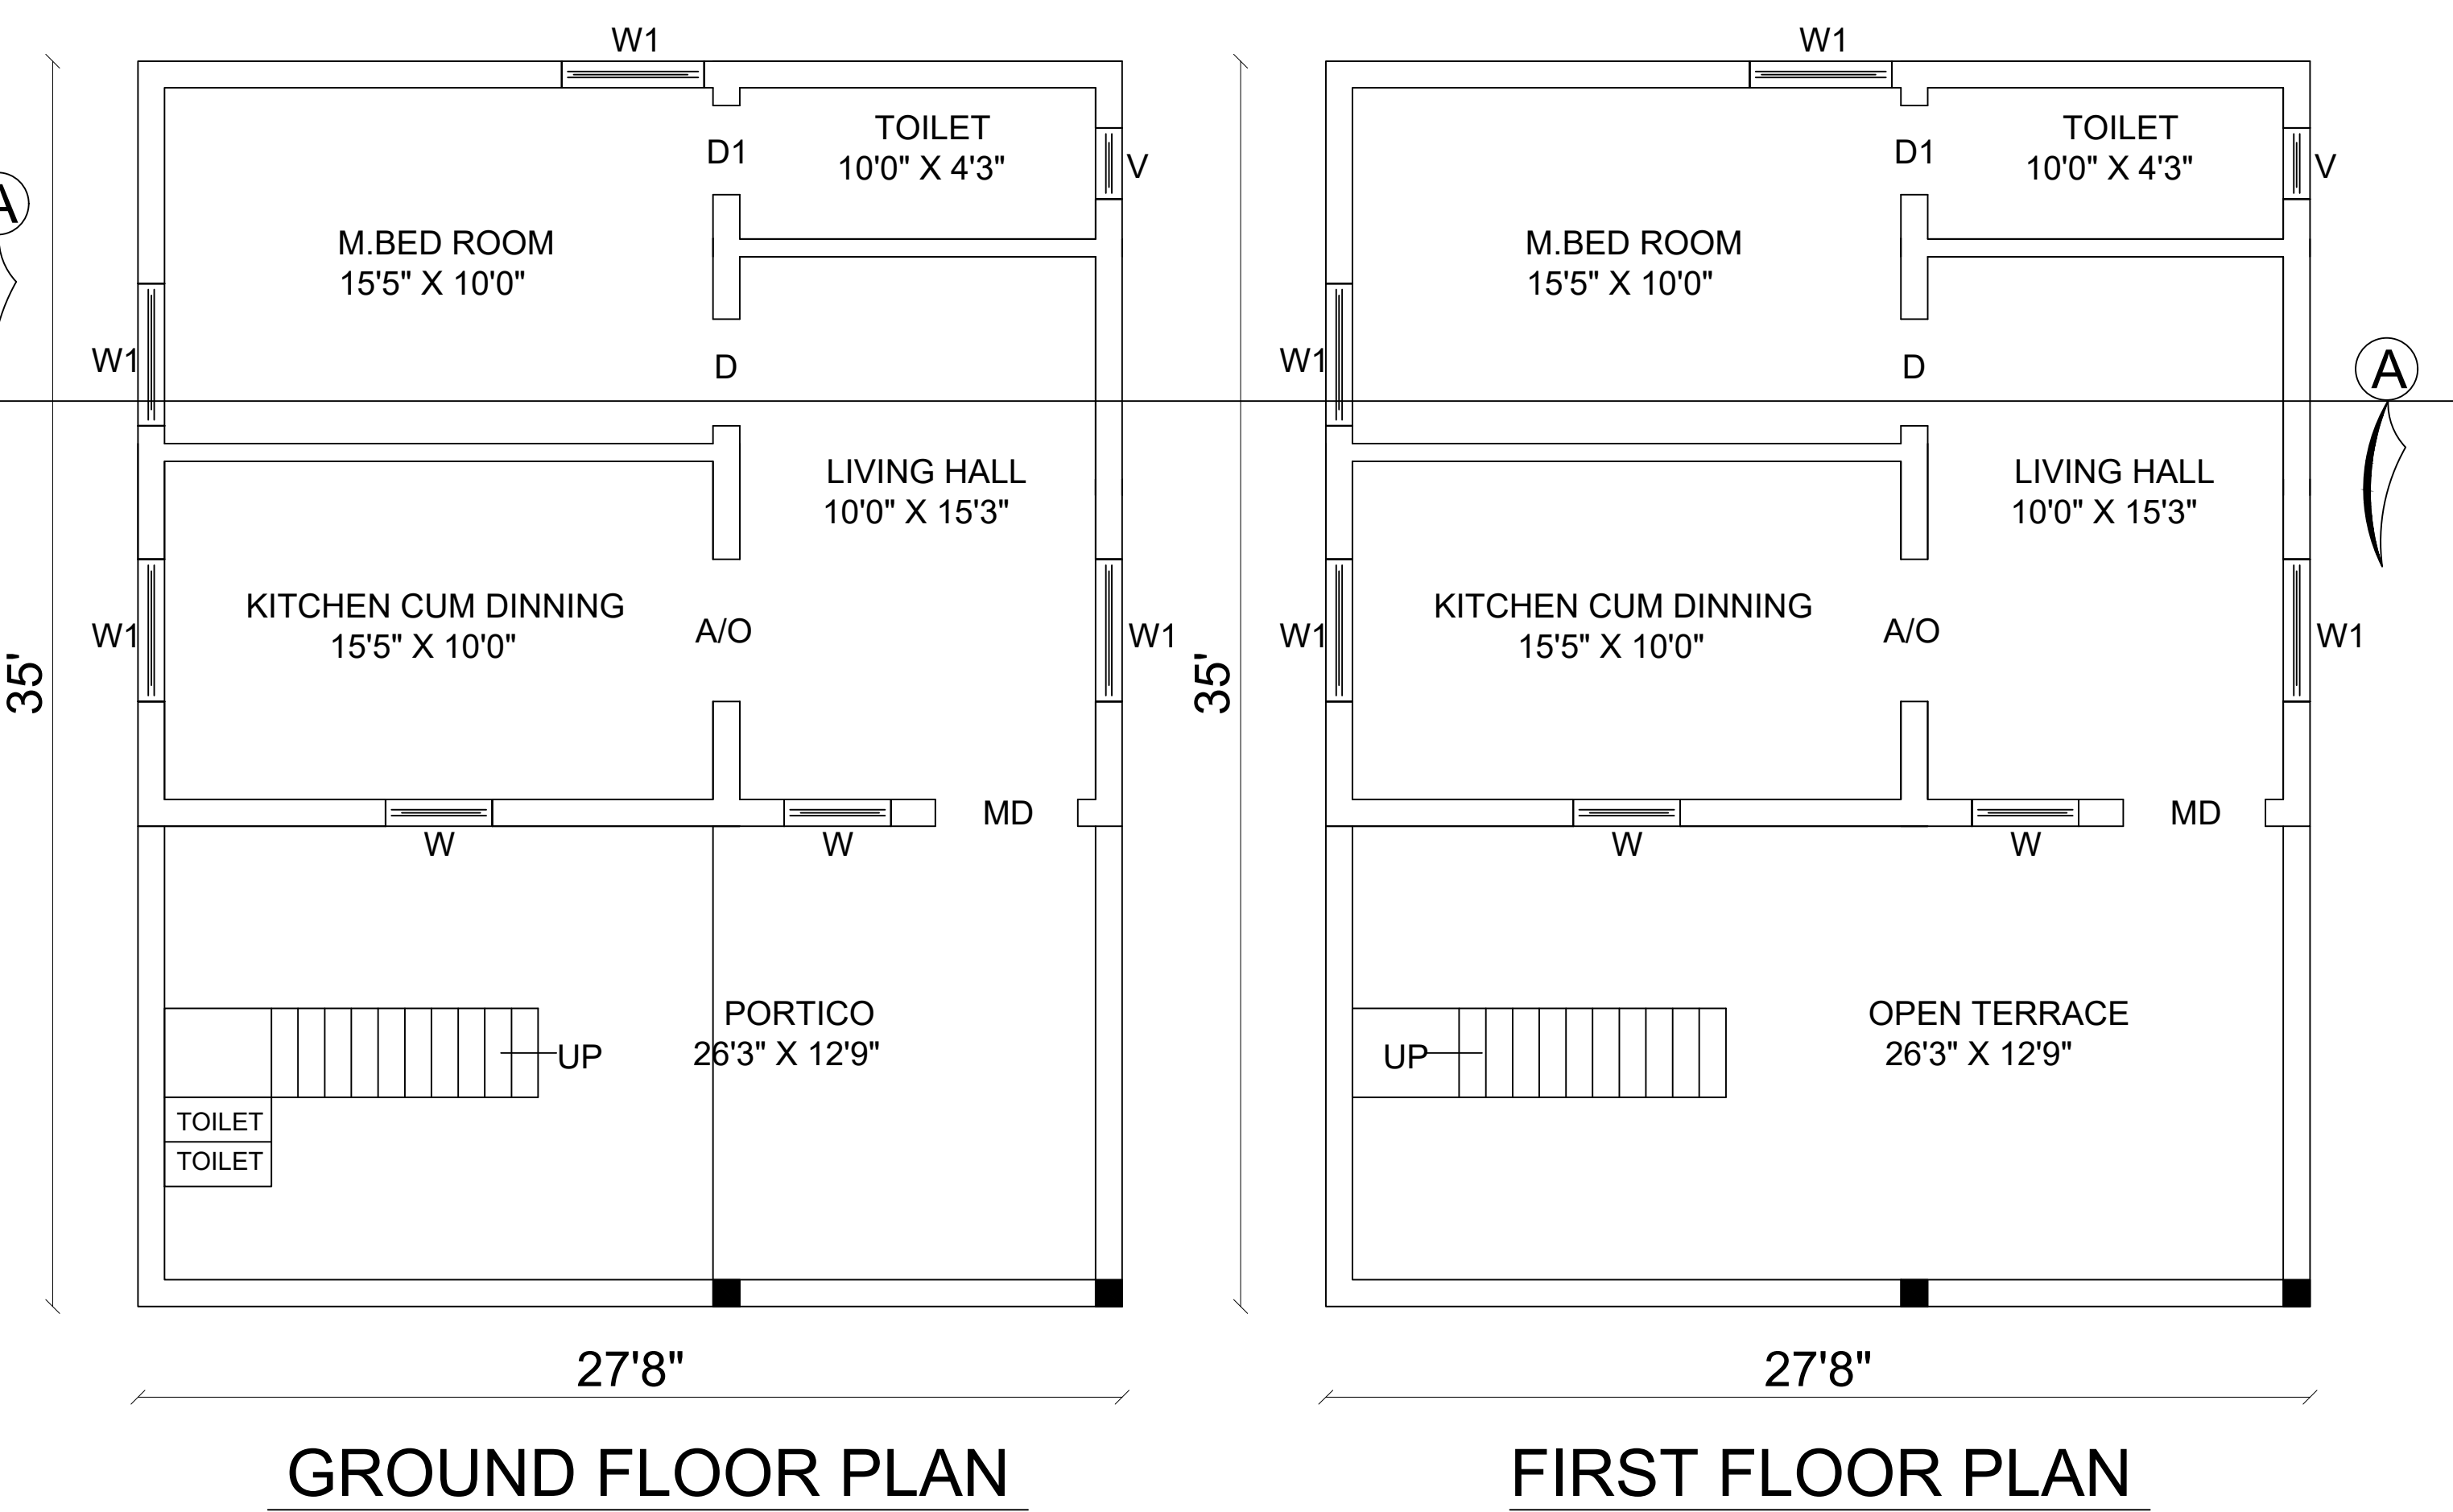


DETAILED PLAN SHOWING THE RESIDENTIAL PURPOSE PLAN GROUND AND FIRST FLOOR PROPOSED CONSTRUCTION OF R.C.C ROOF BUILDING IN SF.NO:195-3, WARD No-9, POOLAMPATTI TOWN, EDAPPADI, SALEM.


NAME OF THE APPLICANT : Mr.BALASUBRAMANI.P

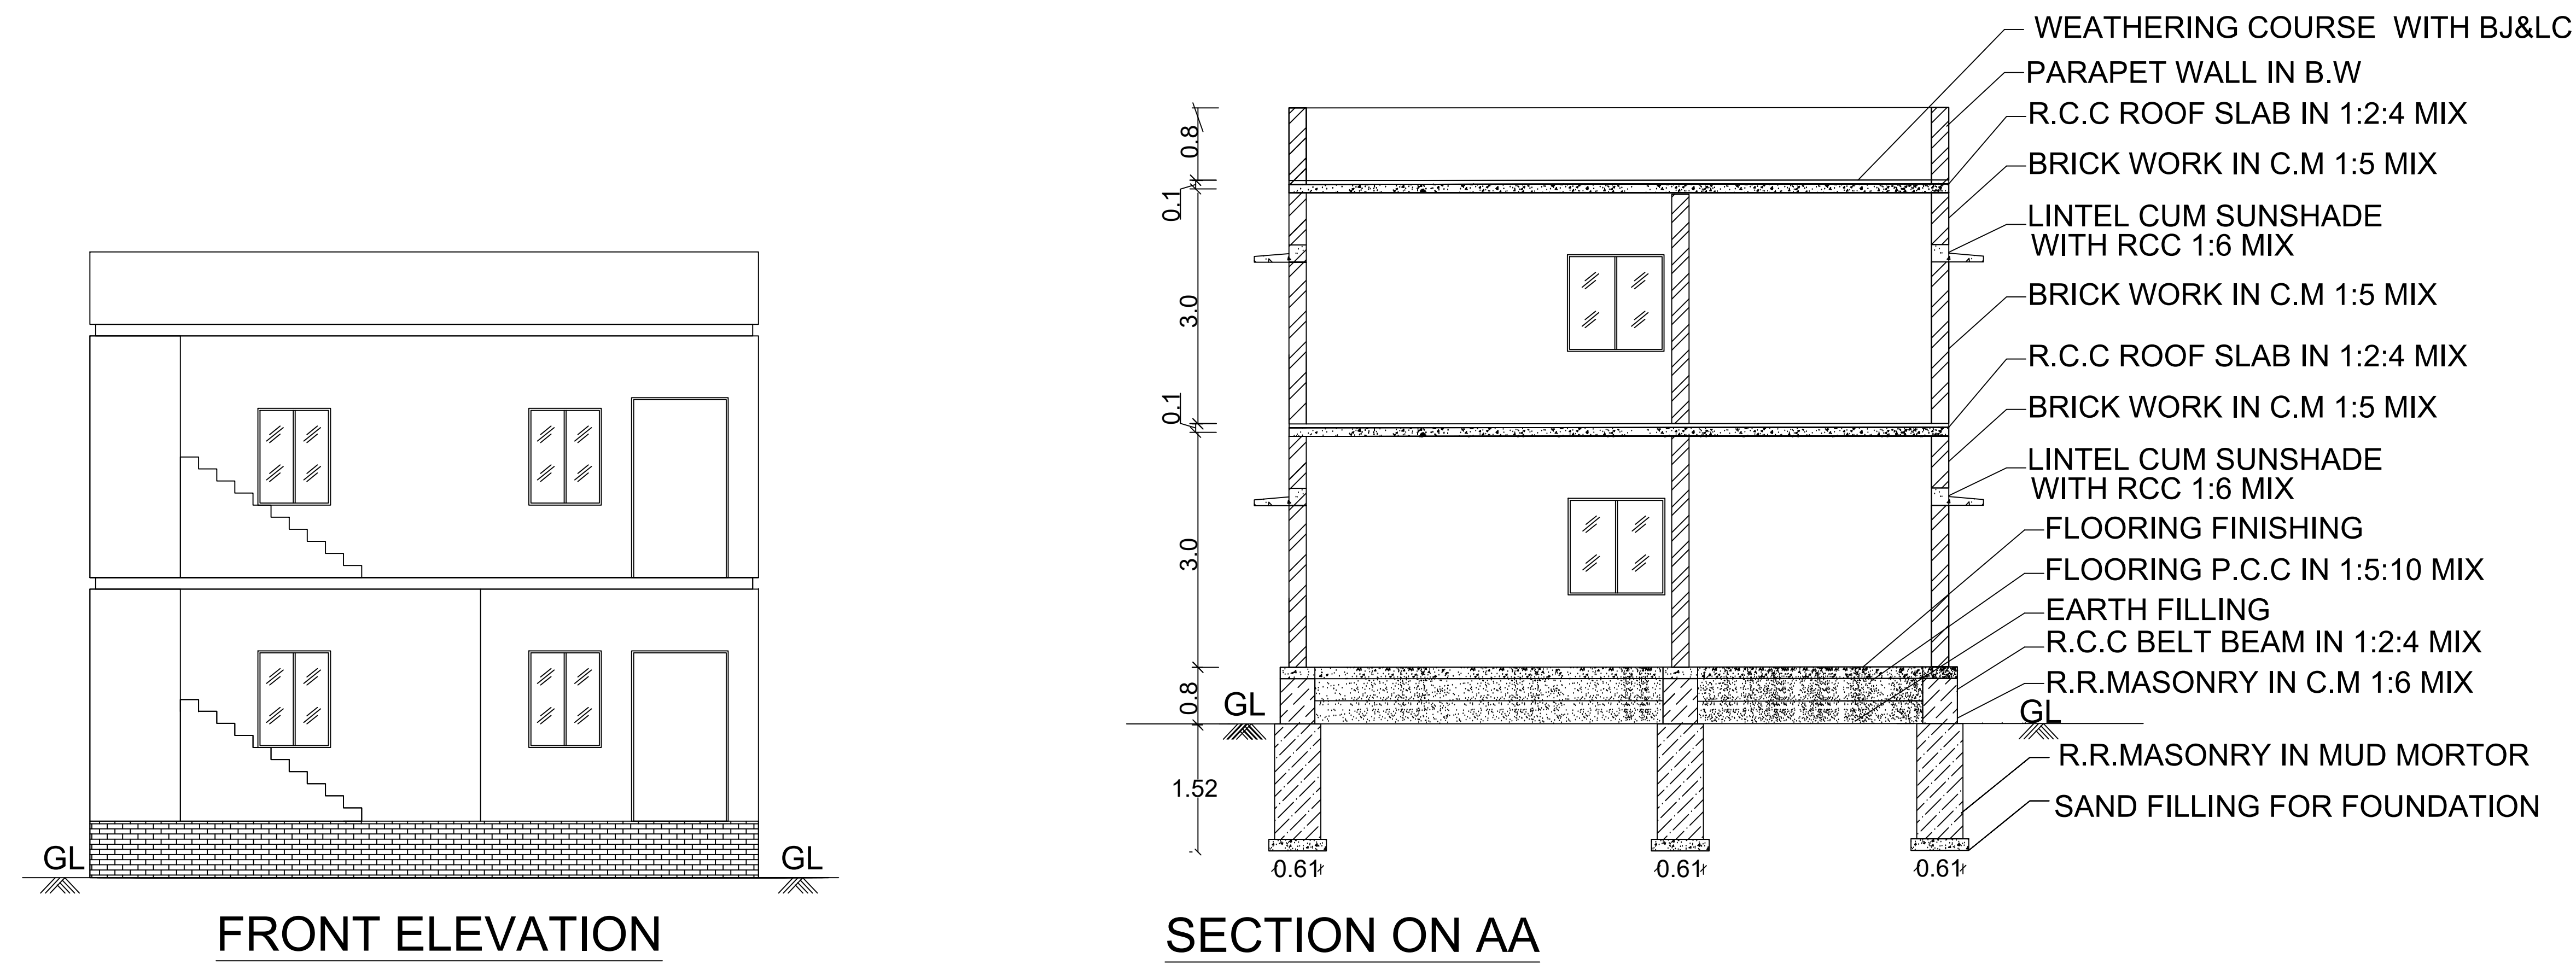

SOLAR PANEL:

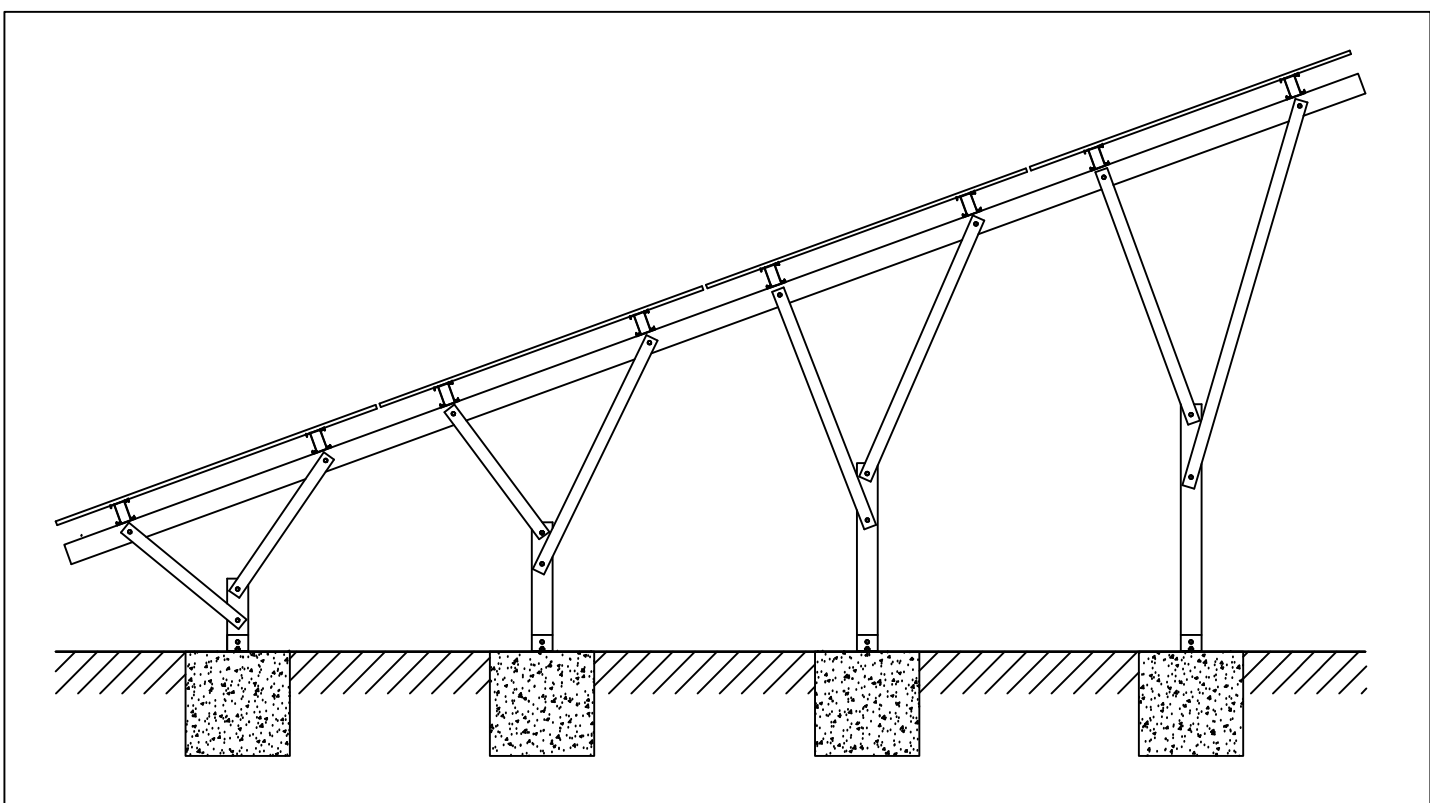


SEPTIC TANK:

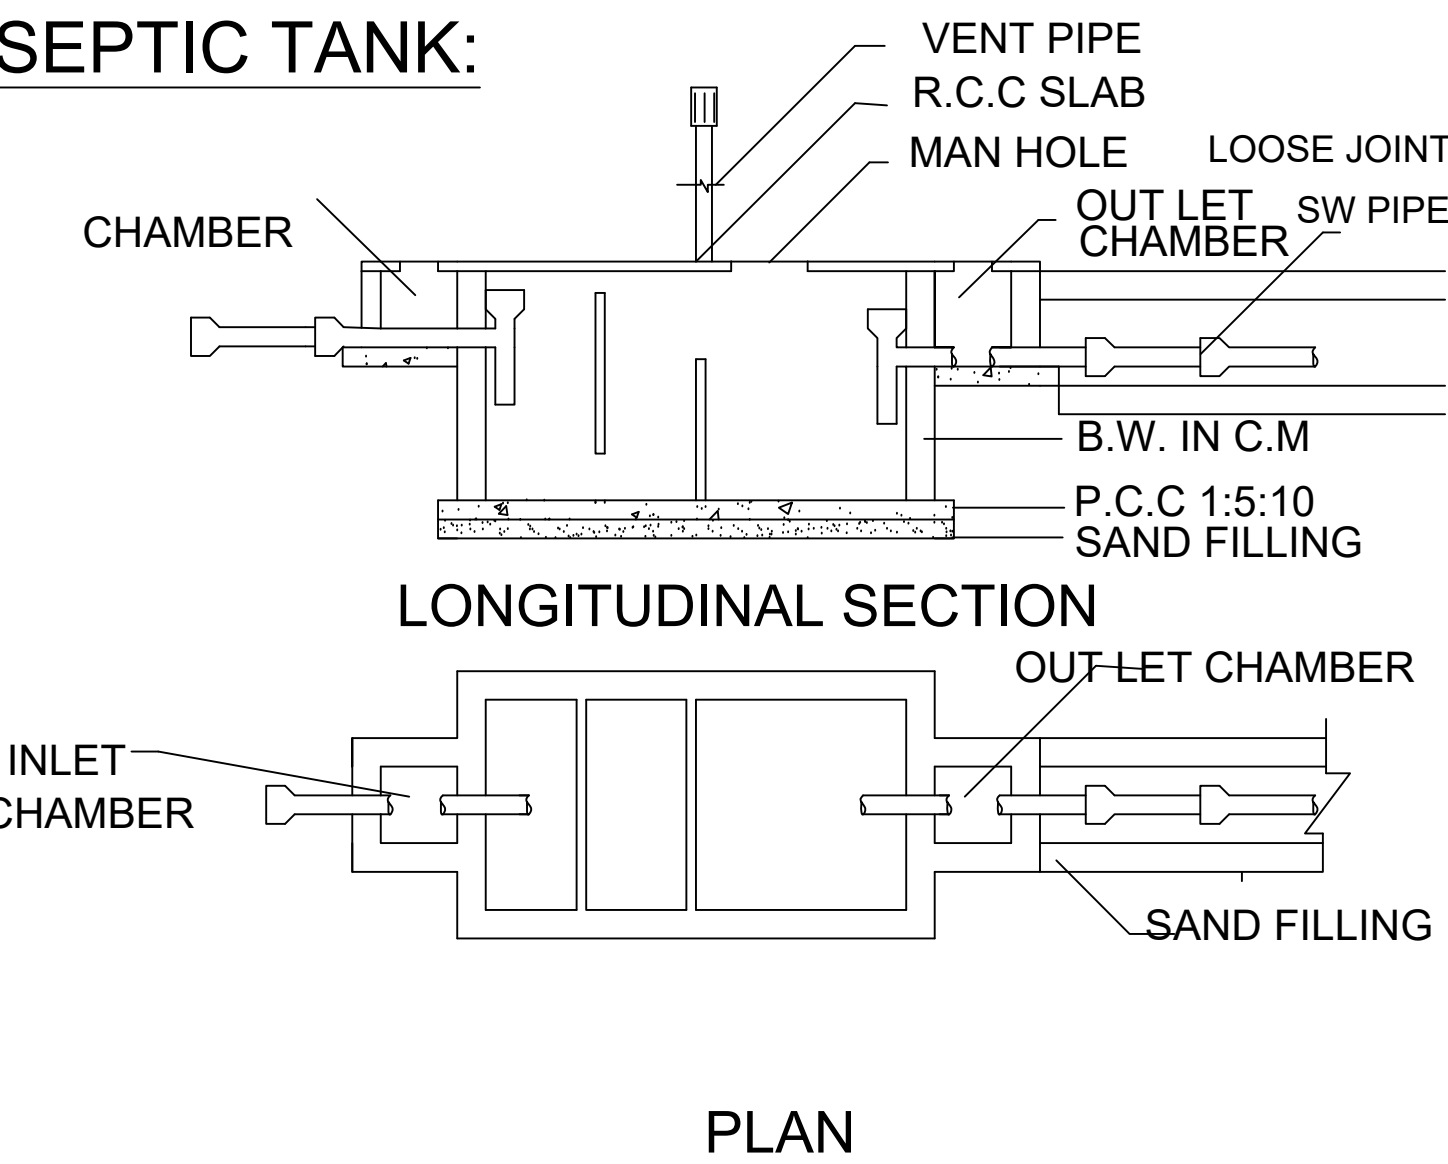

SCALE :-


ALL DIMENSIONS ARE IN FEET & METRE
SCALE 1 : 100 OR 1" = 8'0"

TOPO PLAN:

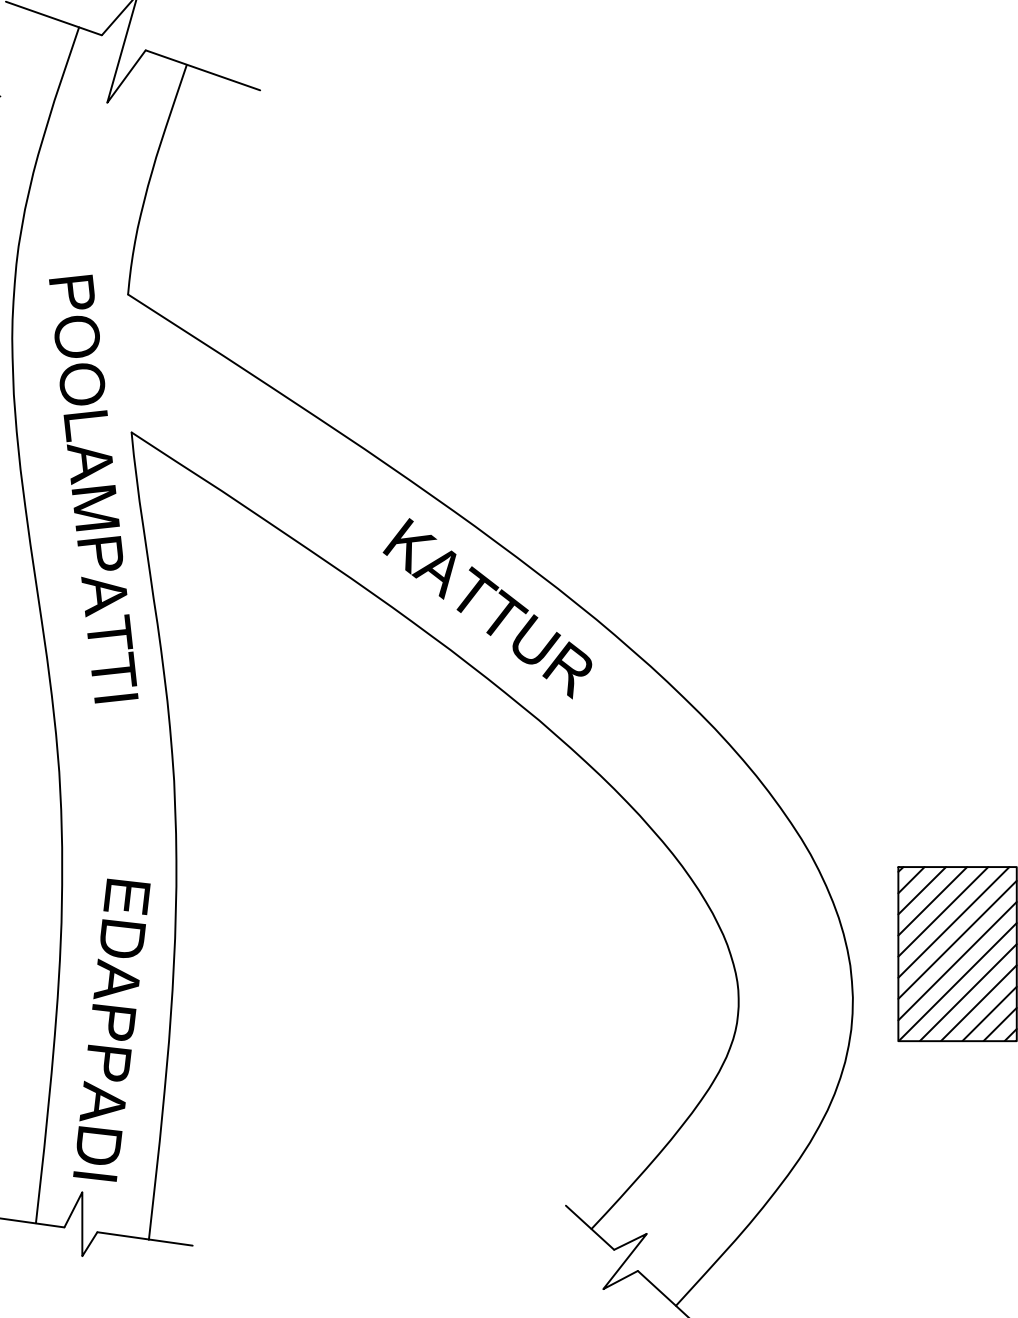


BOUNDARY SHOWN IN - ☐
BUILD SHOWN IN - ☐
ROAD SHOWN IN - ☐

RAIN WATER HARVESTING:

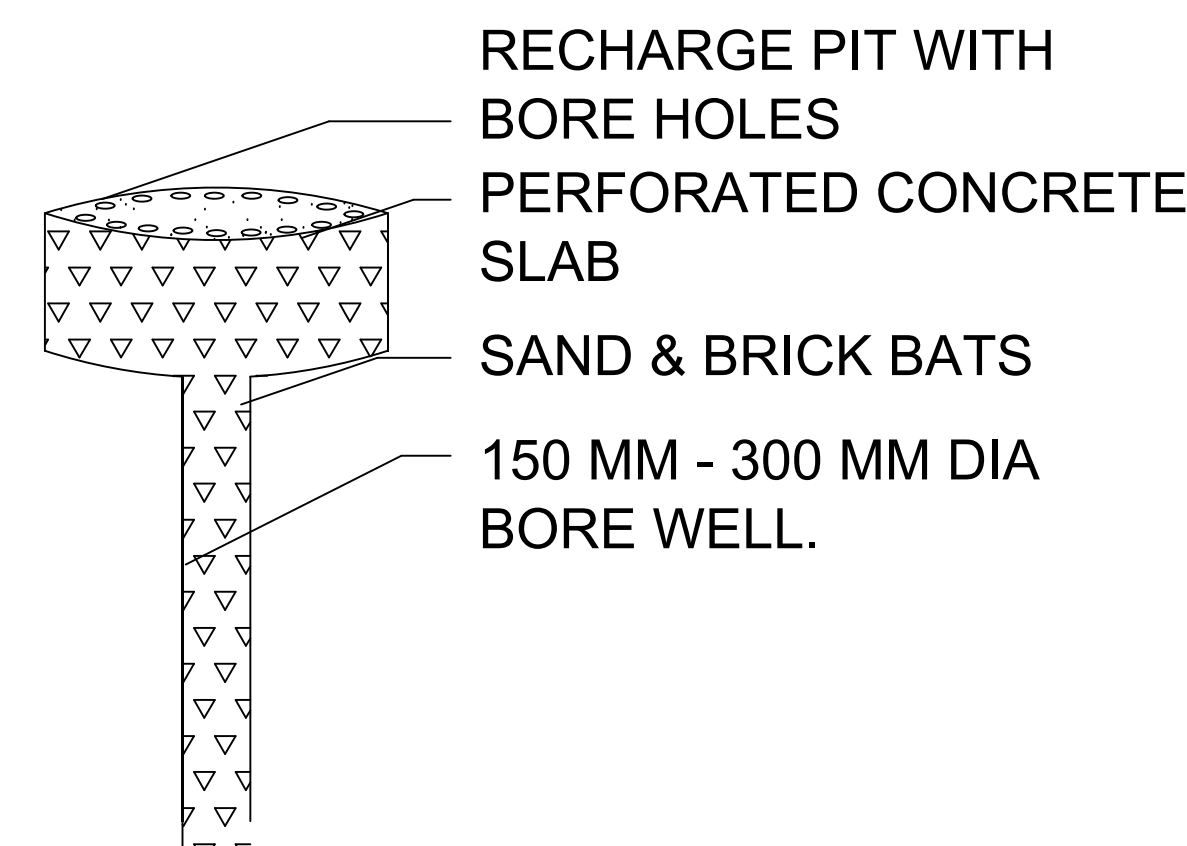

STAIR CASE DETAILS:

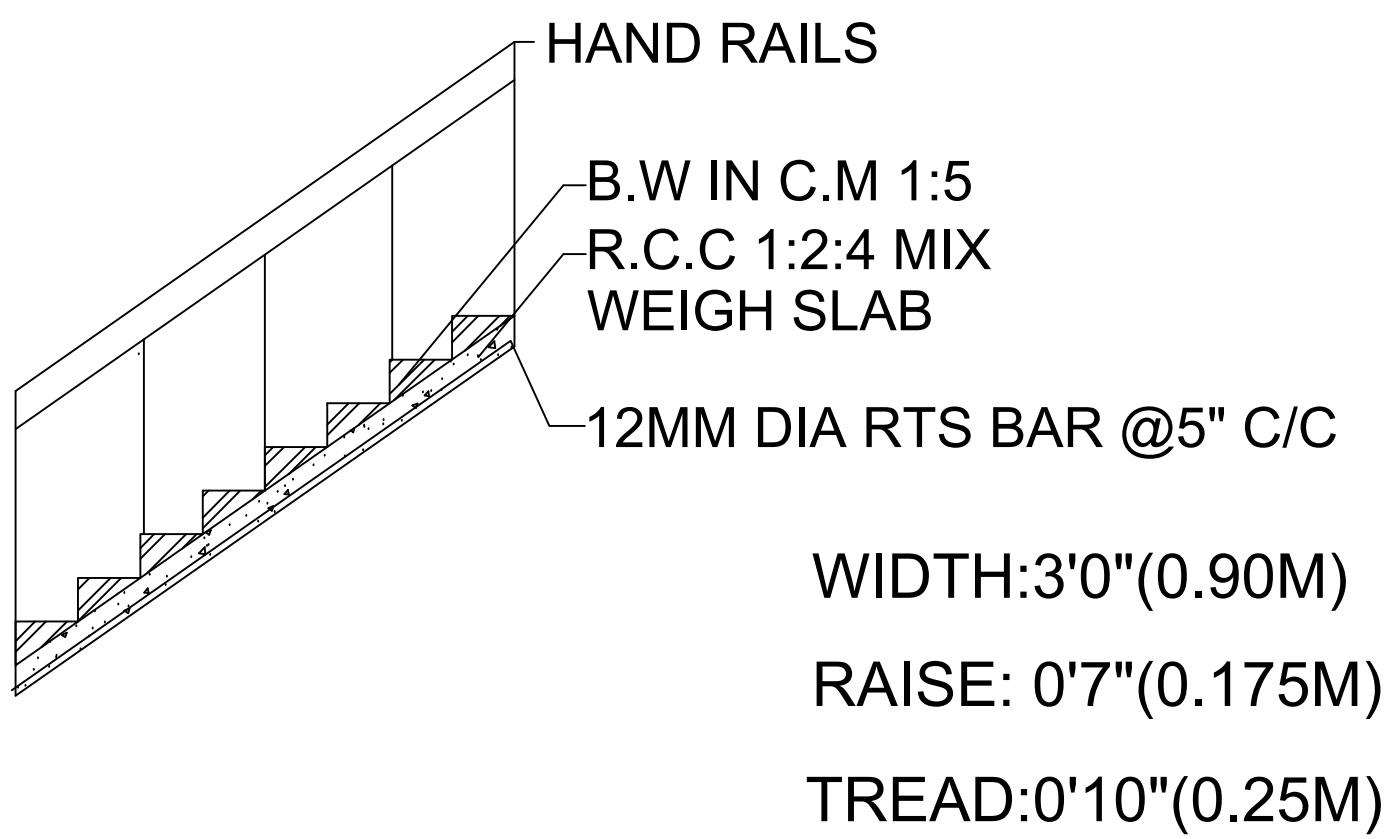

JOINERY DETAILS :-

S.NO	DESCRIPTION	SIZE IN FT	SIZE IN M
1	DOOR - D	5'0" X 7'0"	1.52 X 2.13
2	DOOR - D1	2'6" X 7'0"	0.76 X 2.13
3	WINDOW - W	3'0" X 4'0"	0.91 X 1.21
4	WINDOW - W1	4'0" X 4'0"	1.21 X 1.21
5	VENTILATOR - V	2'0" X 2'0"	0.60 X 0.60
6	OPEN - A/O	4'0" X 7'0"	1.21 X 2.13

AREA DETAILS:-

S.NO	DESCRIPTION	AREA DETAILS
1.	AREA OF SITE	5000.00 Sqft / 464.51 Sqm
2.	GROUND FLOOR	968.33 Sqft / 89.96 Sqm
3.	FIRST FLOOR	594.83 Sqft / 55.26 Sqm
4.	VACANT LAND	4031.67 Sqft / 374.55 Sqm

OFFICE USE:-

APPLICANT:-

ENGINEER

