
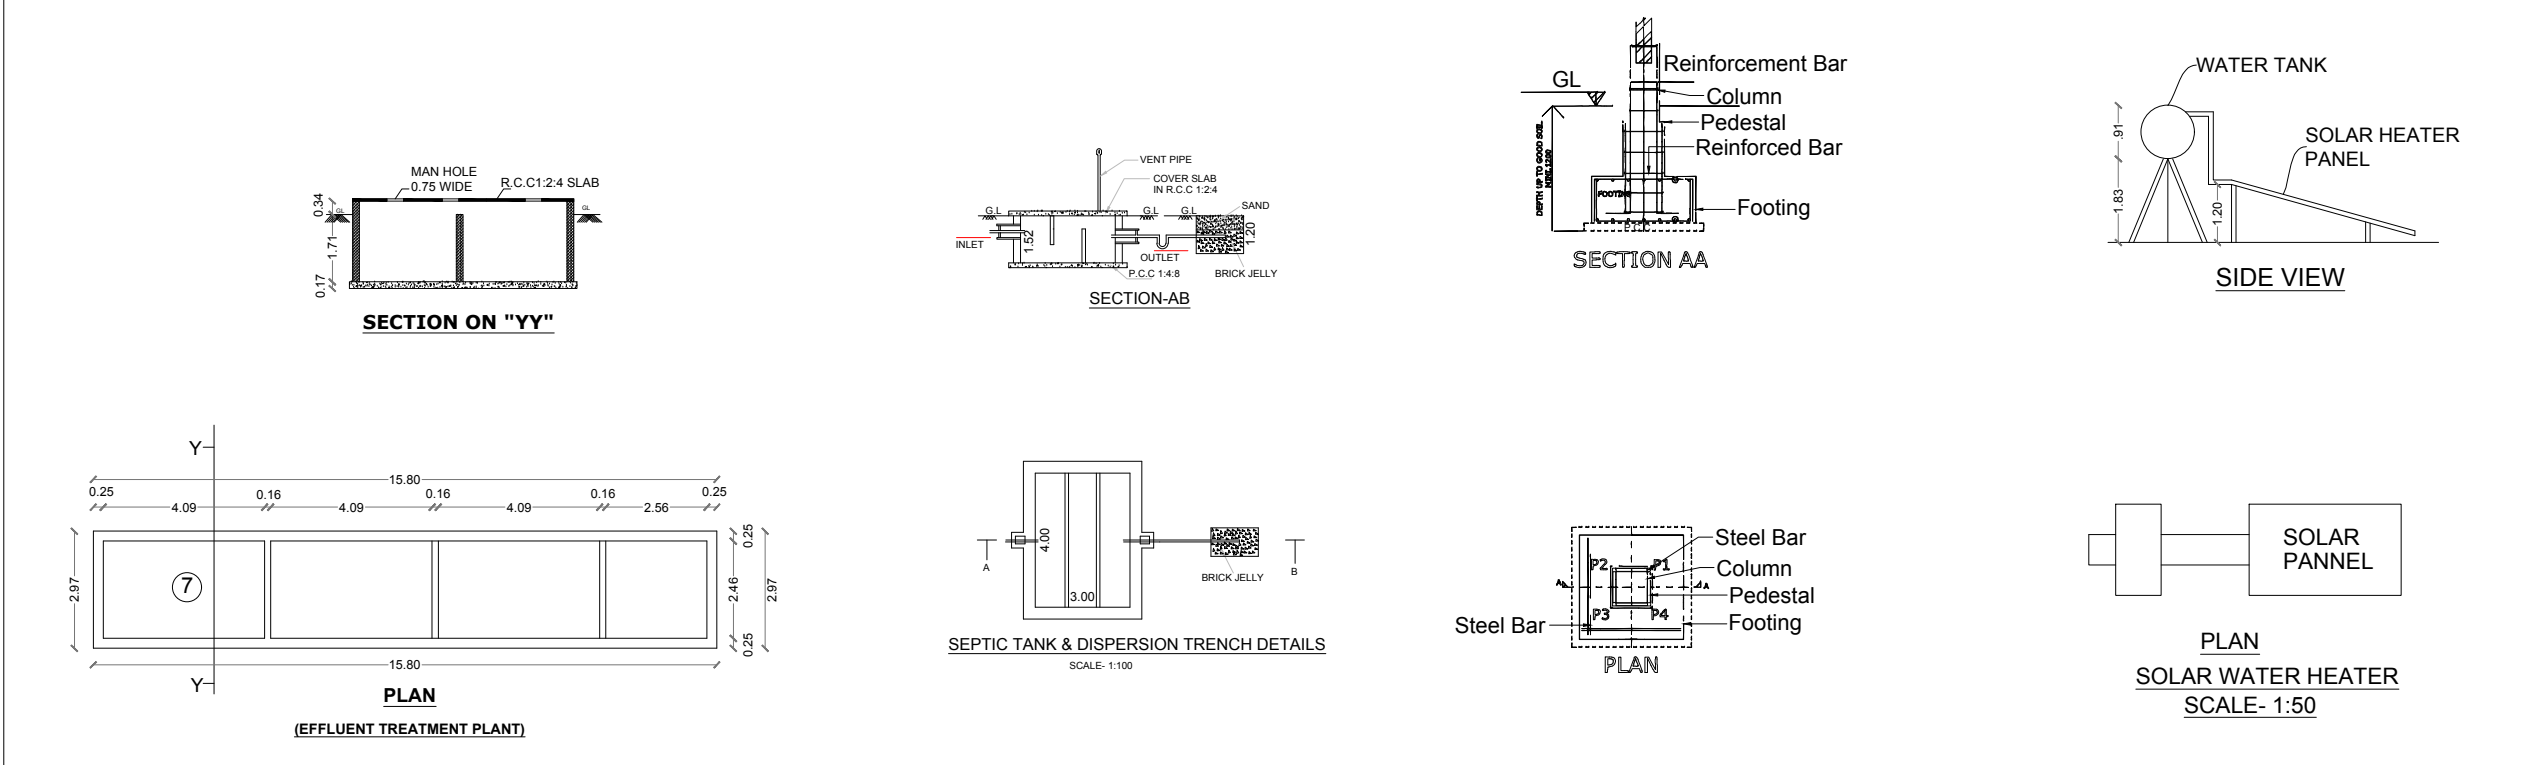
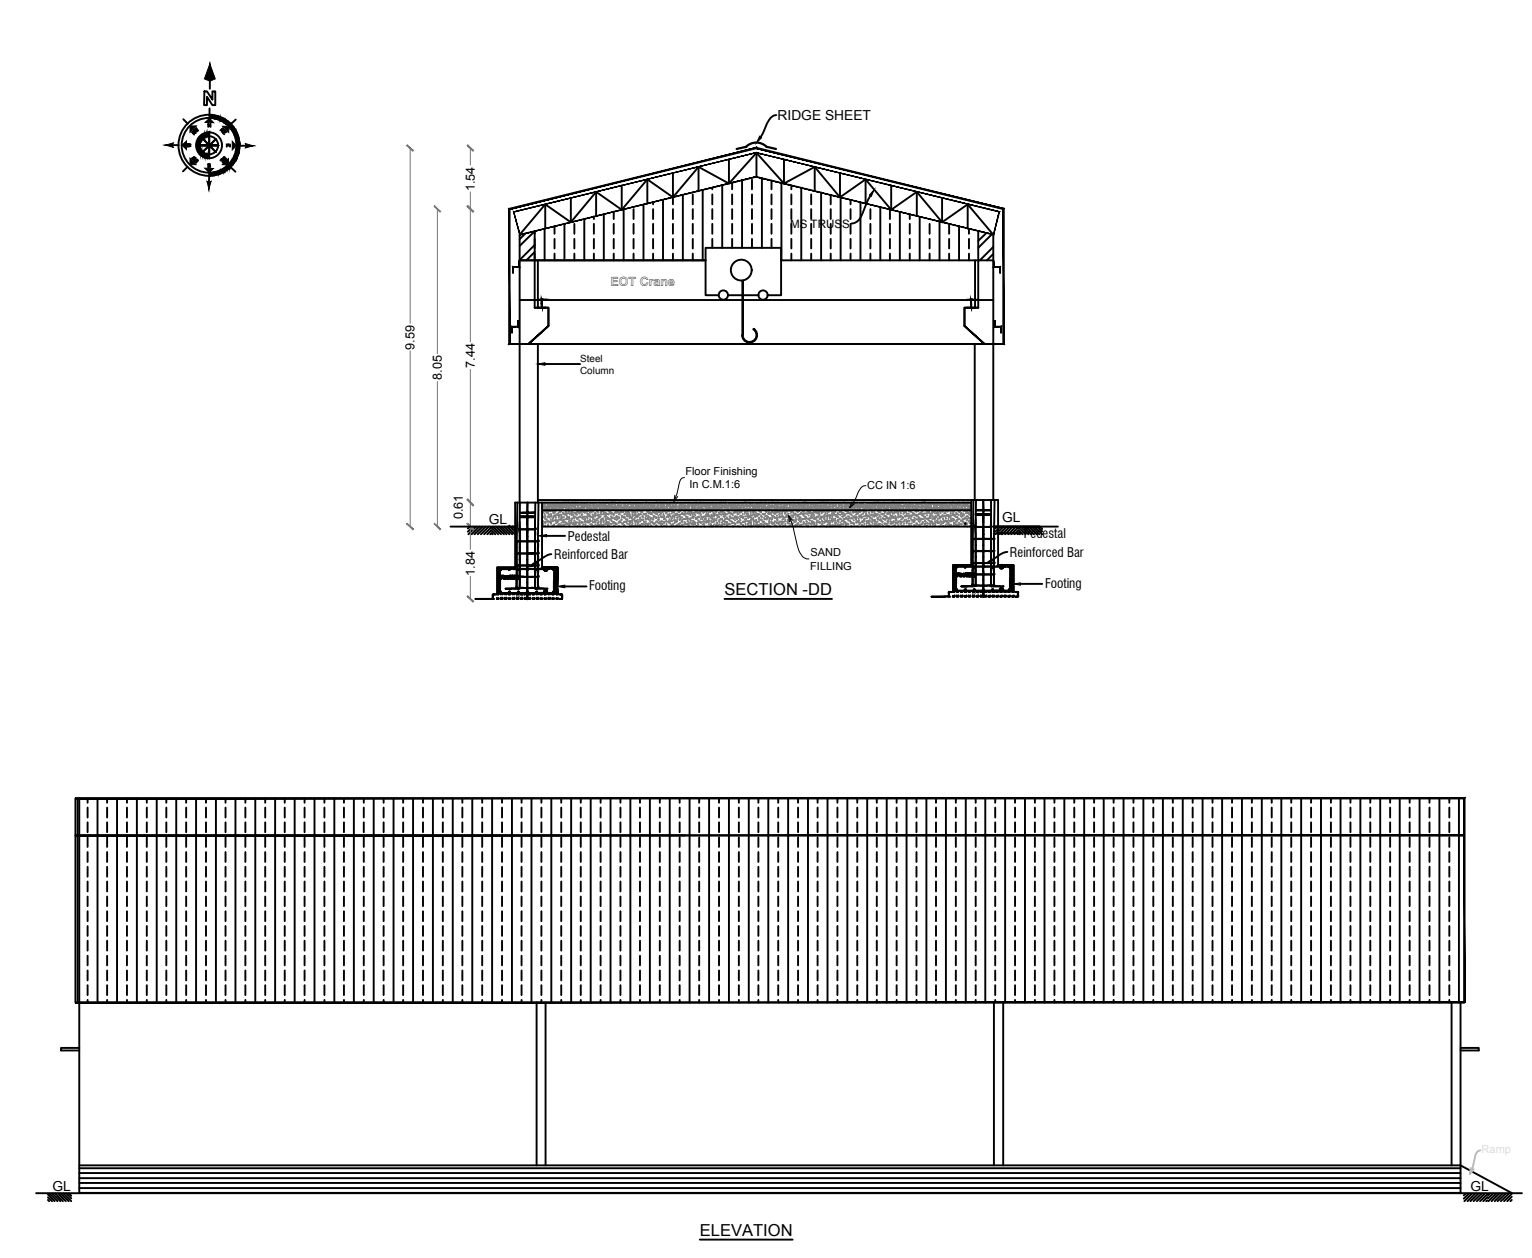
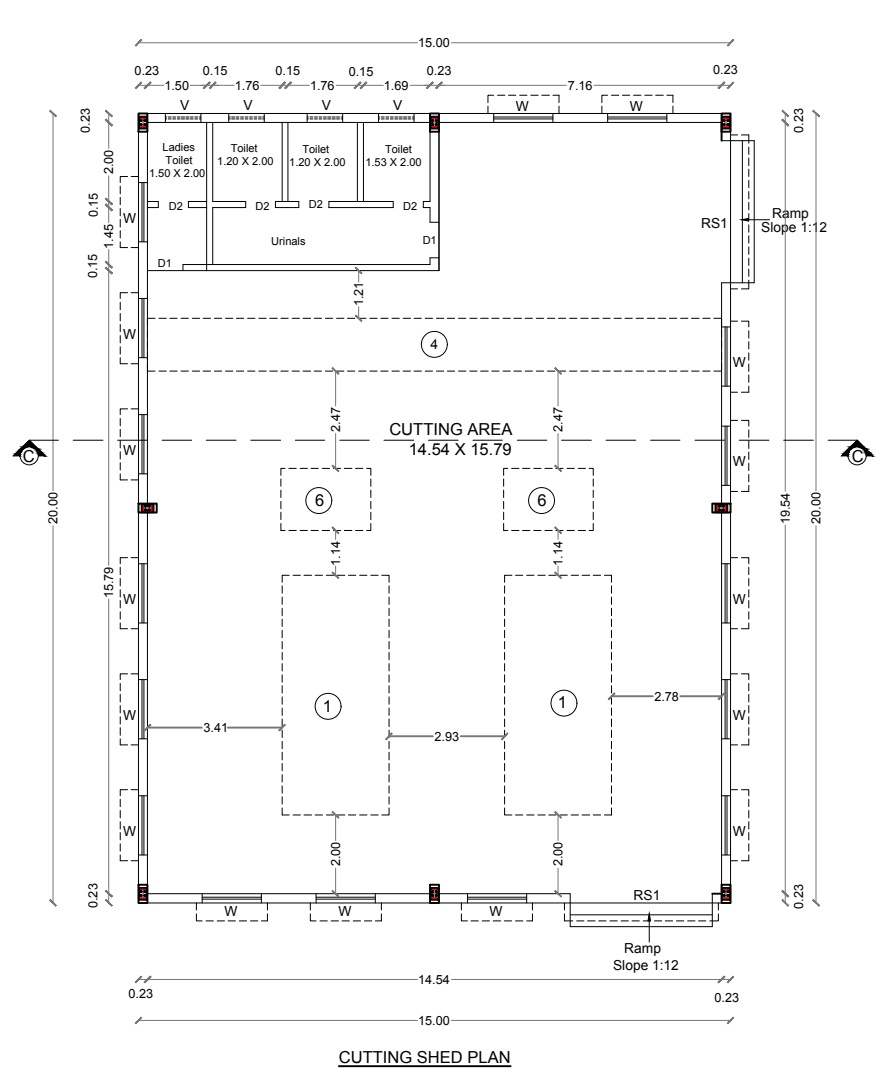
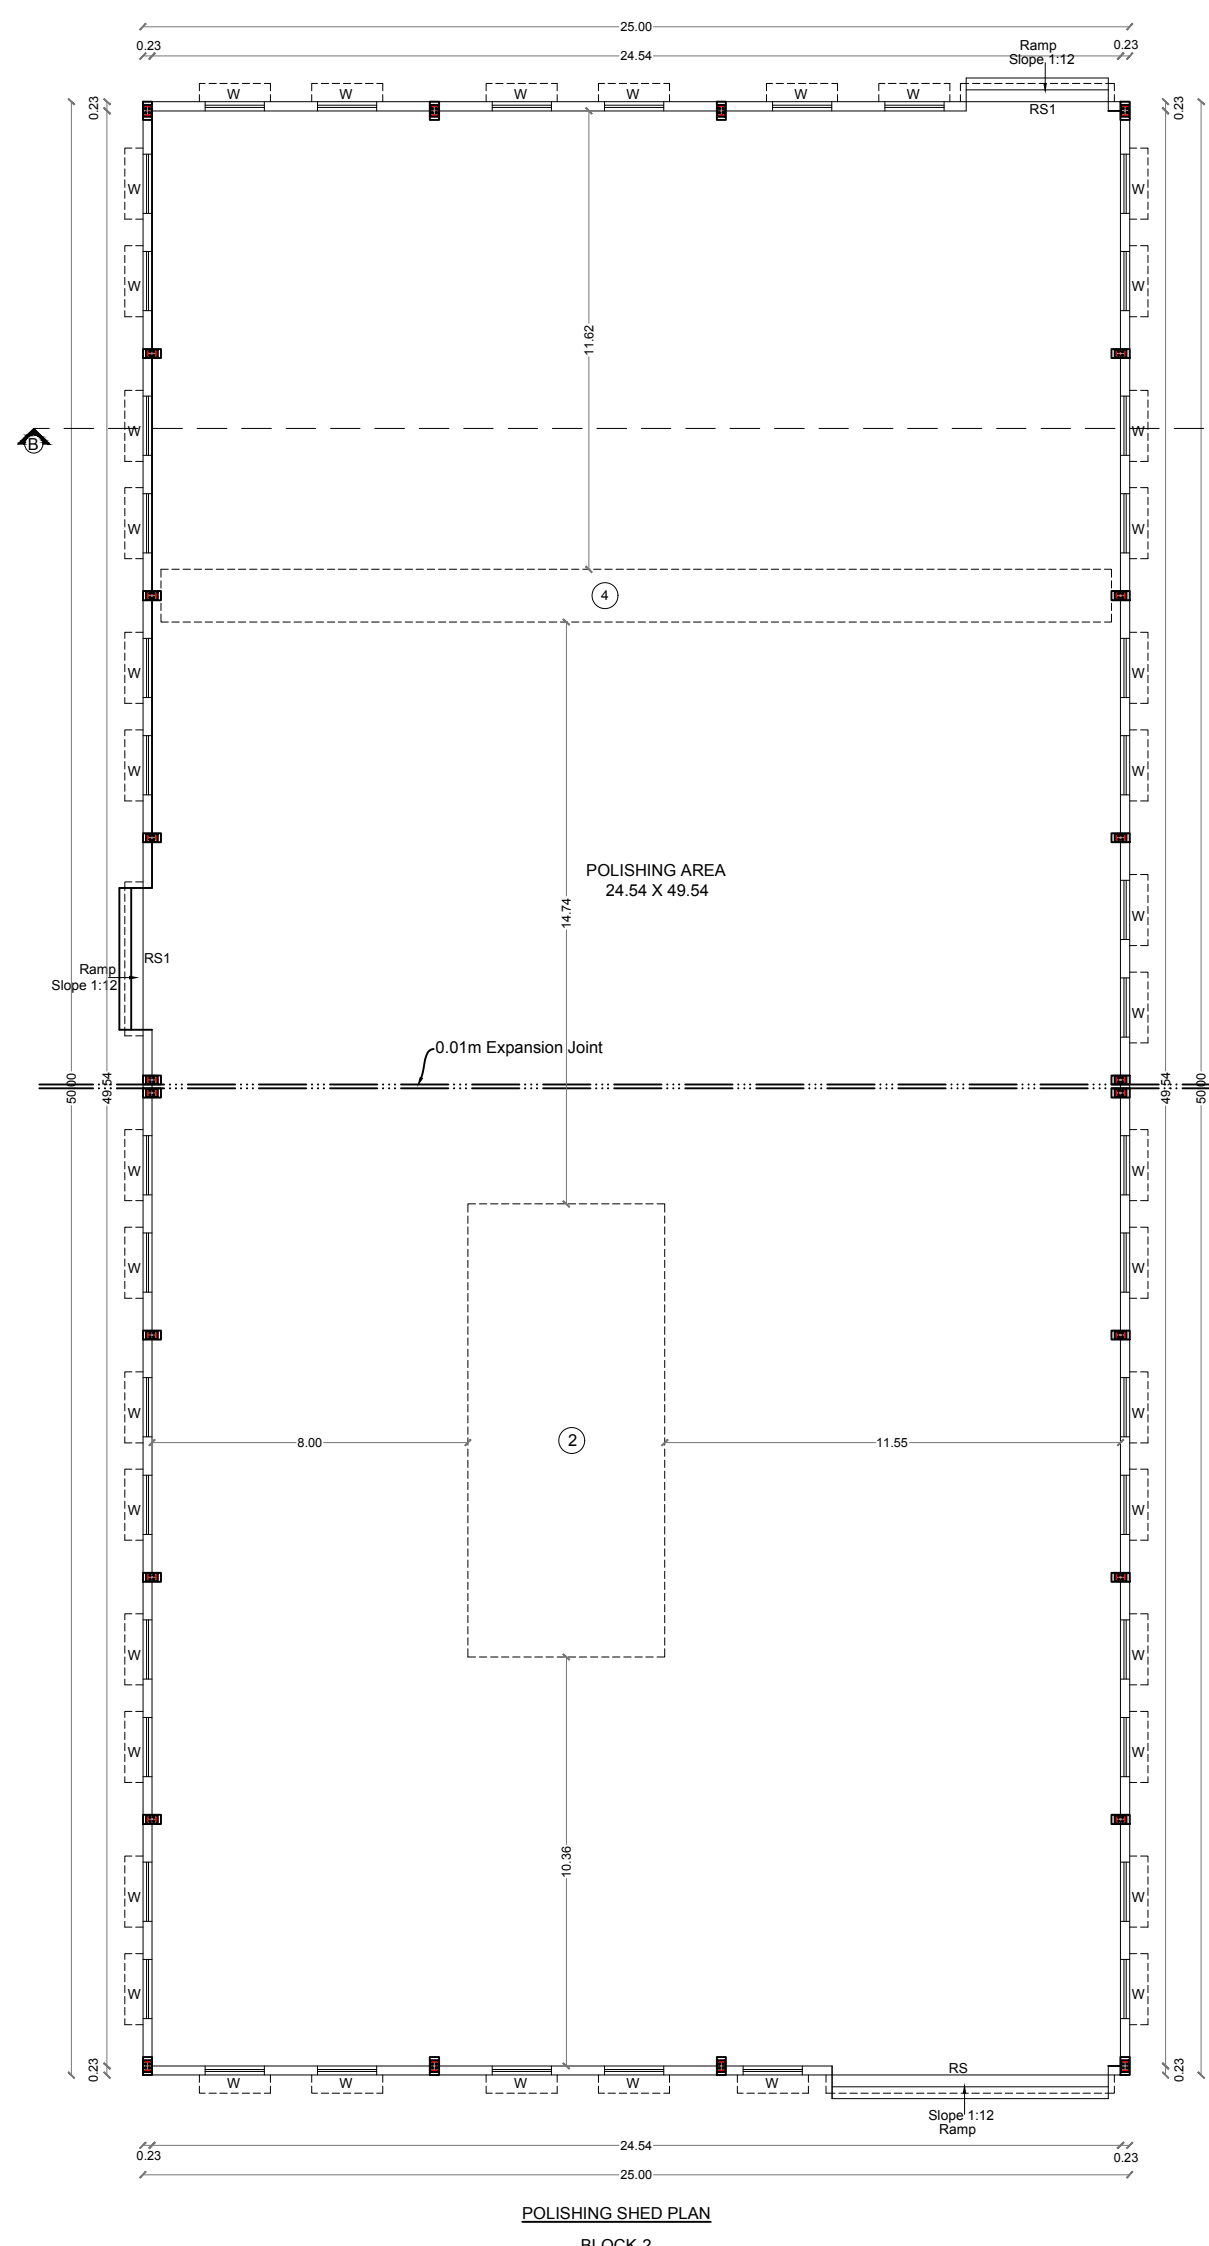
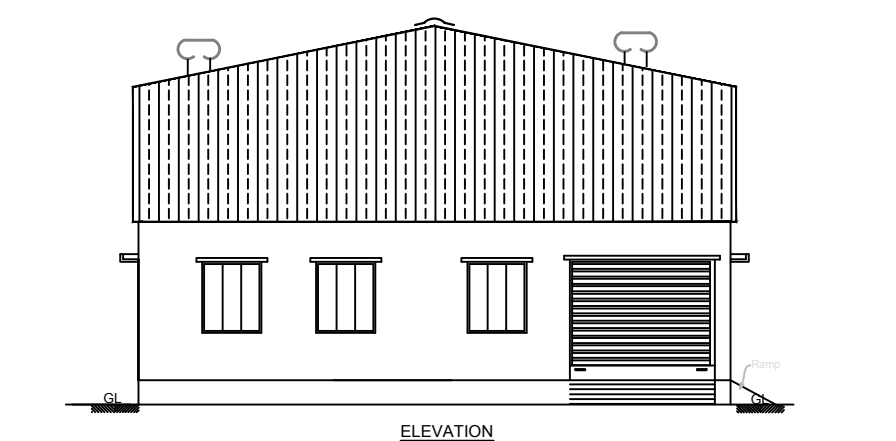
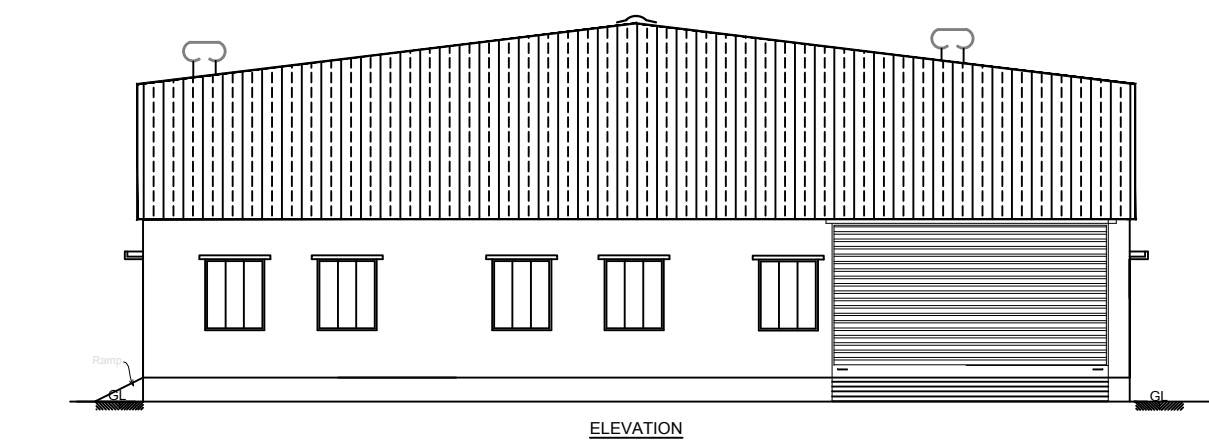
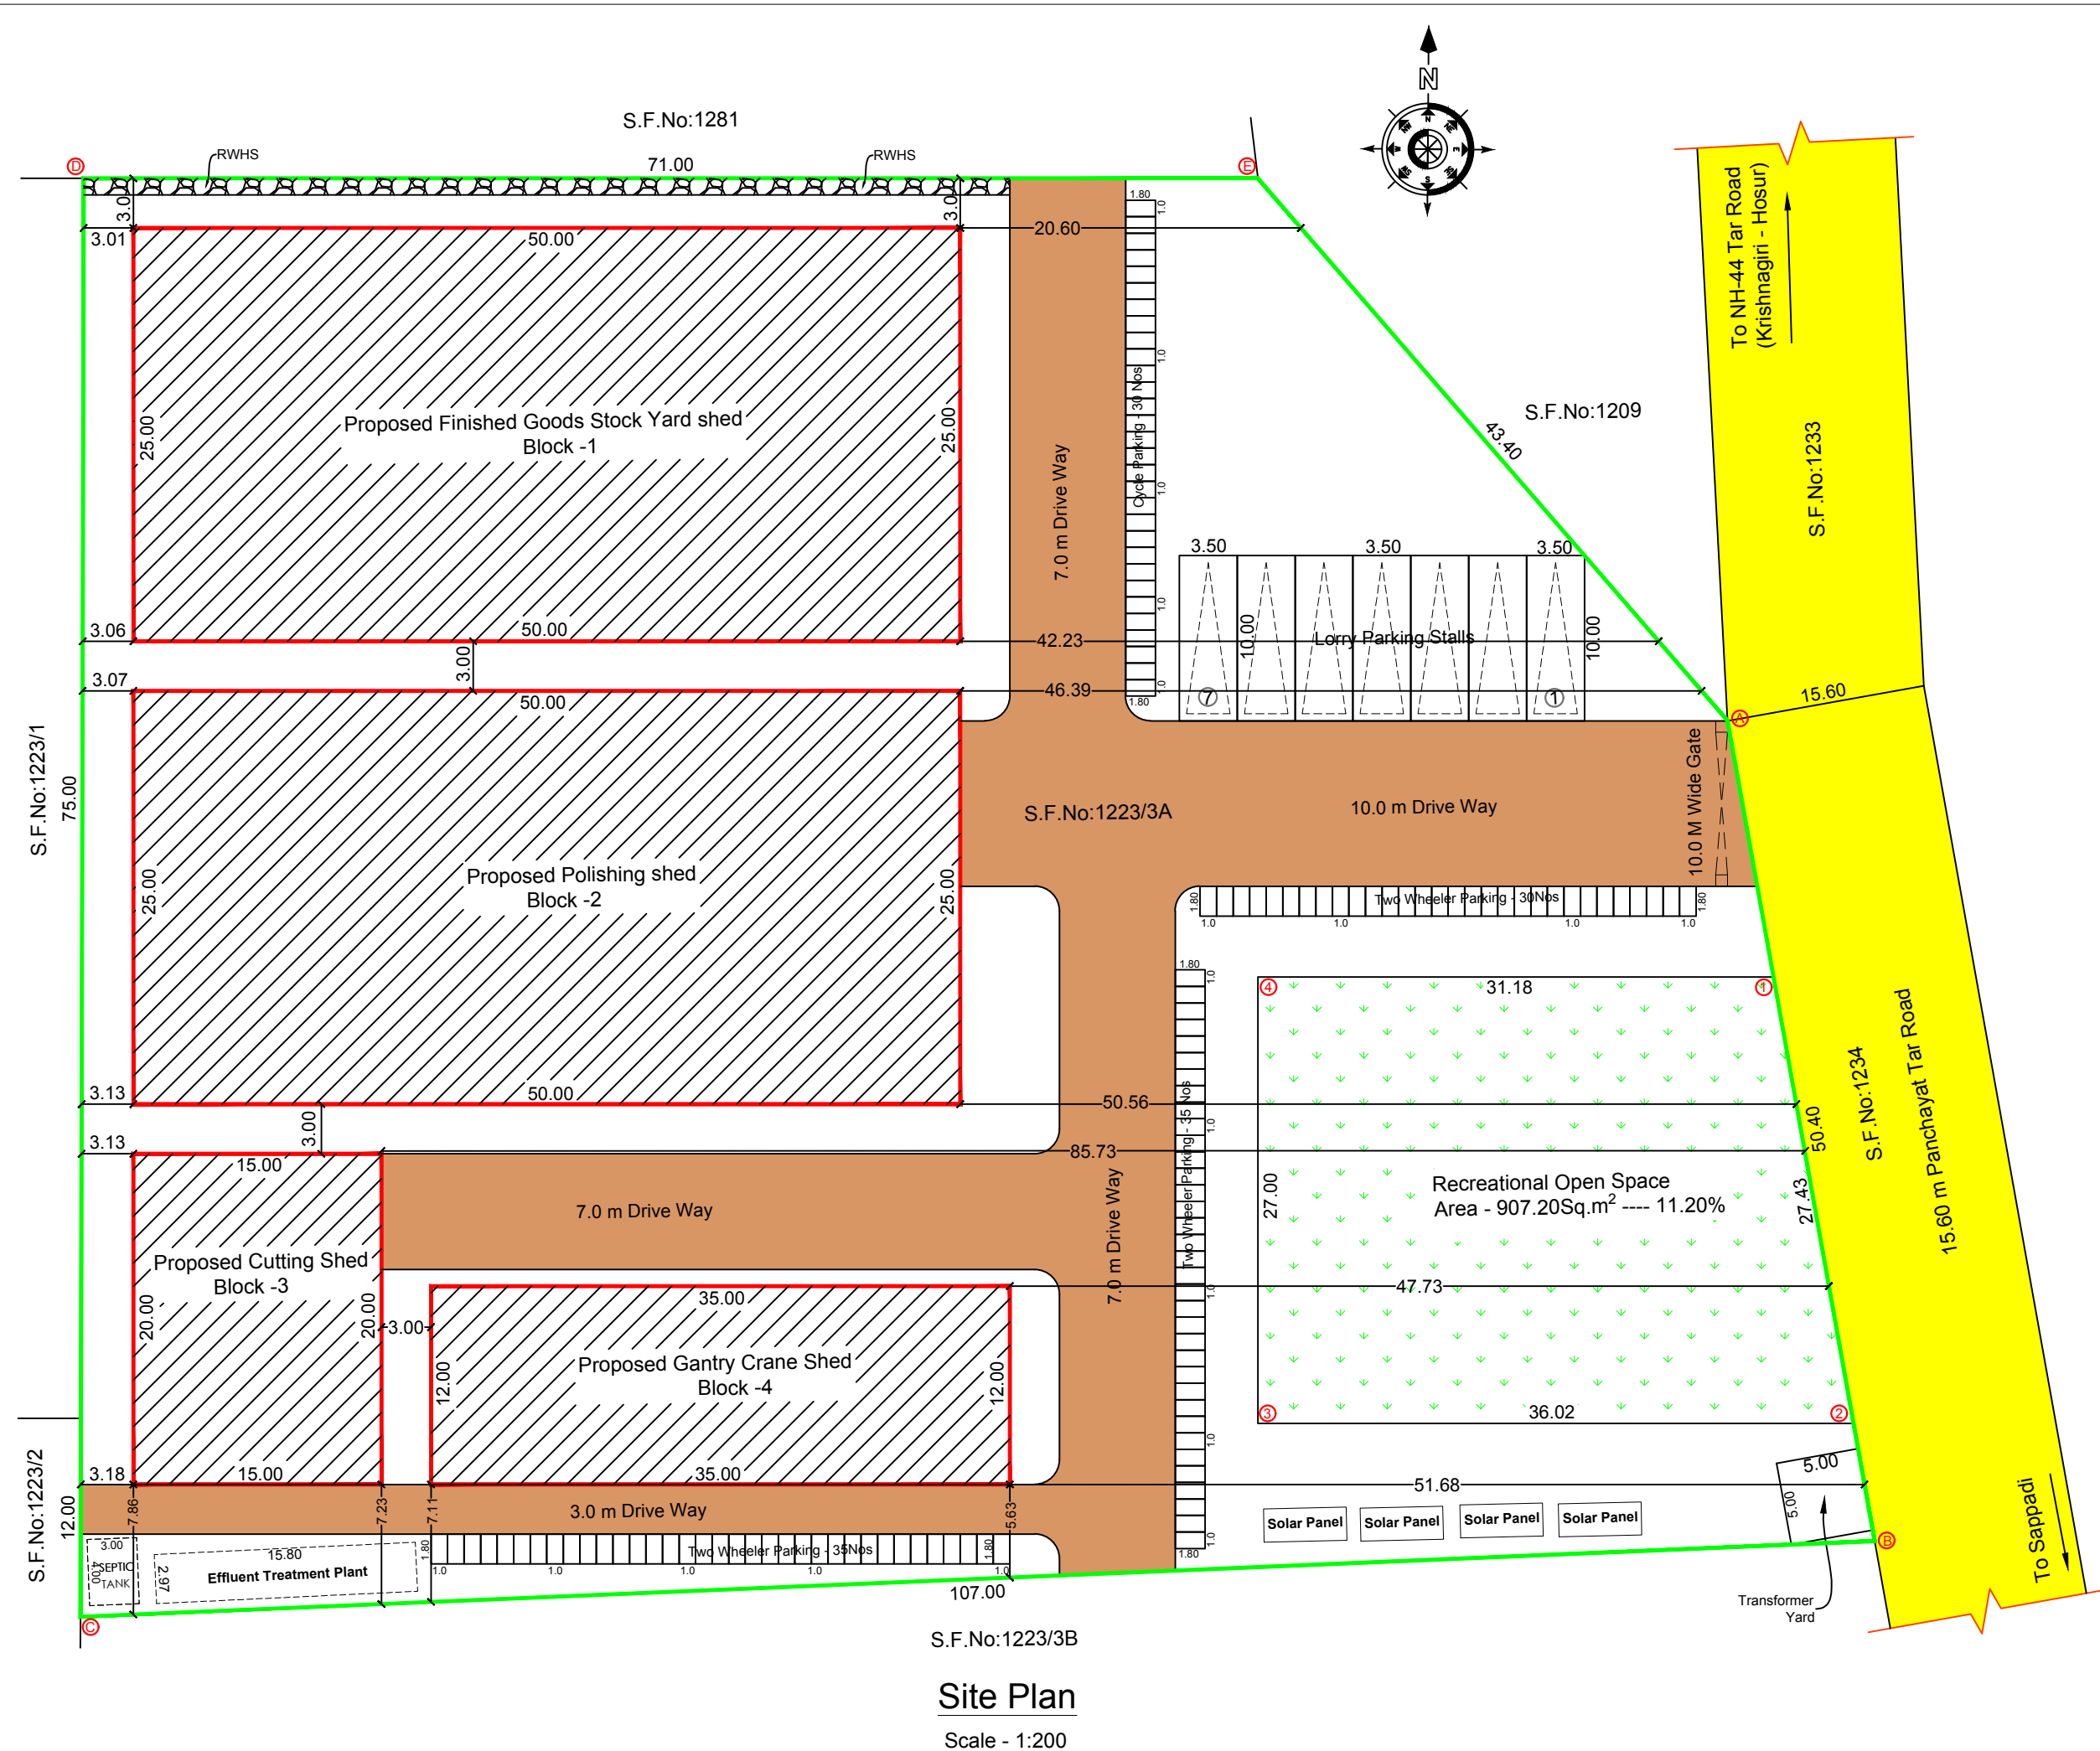


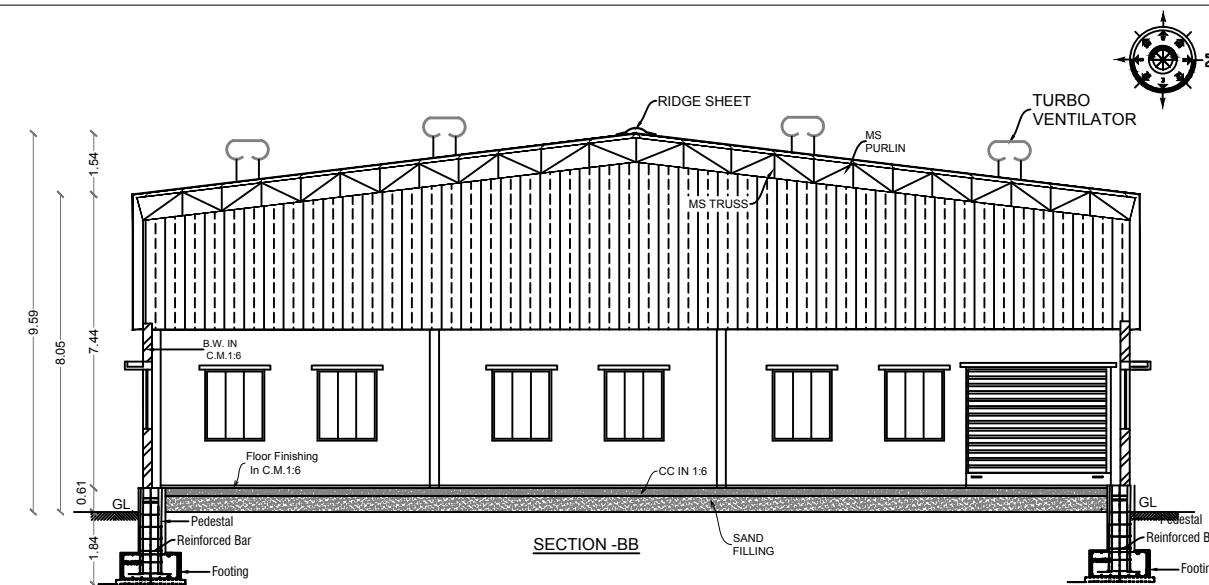

OFFICE USE:

SITE APPROVAL

ROC No:SWP/BPA/0010120/2023, DATE:22.06.2023

SITE BOUNDARY EAR MARKED AS A' TO E' AND

NUMBERED AS L.P/H.N.T.D.A (K.D) No:98/2023

SITE APPROVAL ISSUED

TECHNICAL APPROVAL

ROC No:SWP/BPA/0010120/2023, DATE:22.06.2023

BUILDING PLAN NUMBERED AS B.P/H.N.T.D.A (K.D)No:63/2023

PLANNING PERMISSION ISSUED

PLANNING PERMISSION PERIOD:22.06.2023 TO 21.06.2031.

RAIN WATER HARVESTING SYSTEM

COLOR INDEX

Site Boundary	
Proposed Building	
Existing Road	
Driveway	
Park	

PLAN SHOWING THE PROPOSED INDUSTRIAL BUILDING FOR "M/s. RISHABDEV ROCKS INDIA PRIVATE LIMITED"

(GRANITE INDUSTRY EXCEPT QUARRYING) IN

S.F.No: 1223/3A OF KAMANDODDI VILLAGE & PANCHAYAT,

SHOOLAGIRI PANCHAYAT UNION & TALUK, KRISHNAGIRI DISTRICT.

Scale-1:100

All Dimensions Are in Meter

Area Details

Particulars	Area in Sq.m
Document Area	8100.00
Total Area of the Site	8097.93
Super Imposed Plot Area	8097.93

Particulars	Built up Area in m²	FSI Area in m²
Area of the Pro. Construction - Finished Goods Stock Yard shed - Block -1	1250.00	1250.00
Area of the Pro. Construction - Polishing shed - Block -2	1250.00	1250.00
Area of the Pro. Construction - Cutting Shed - Block -3	300.00	300.00
Area of the Pro. Construction - Gantry Crane Shed Block-4	420.00	420.00
Total Construction Area	3220.00	3220.00
Floor Space Index (FSI)		0.398
Plot Coverage (PC)		39.80%

Parking Requirements

Description	Stall Size	Provided
Two Wheeler Parking	1.00 x 1.80	65
Cycle Parking	1.00 x 1.80	65
Lorry Parking Stalls	3.75 x 10.00	7

Recreational Open Space Area - 907.20Sq.m² ---- 11.20%

Applicant

Engineer

SCHEDULE OF JOINERIES

RS	Rolling Shutter	7.00 X 4.00
RS1	Rolling Shutter	3.60 X 4.00
O	Open	10.00 X 4.00
O1	Open	11.00 X 4.00
D1	Door	1.00 X 2.10
D2	Door	0.75 X 2.10
W	Window	1.50 X 1.80
V	Ventilation	0.91 X 1.20

Power Details

S.No.	Machineries Name	H.P.	Nos.	TOTAL H.P.
1	Cutting Machine	100.00	2	200.00
2	Polishing Machine	150.00	1	150.00
3	Gantry Crane	30.00	1	30.00
4	EOT Crane	50.00	4	20.00
5	Epoxy Machine	70.00	1	70.00
6	Block Dressers	10.00	2	20.00
7	ETP Plant	4	1	4.00
8	Lighting Road			1.00
Total Power In H.P.				495.00

Er. R. KEERTHANA, B.E.,

Registered Engineer, RE-GR-IJ-16/20 (DTCP)

Registered Structural Engineer, SE-GR-II-22/20 (DTCP)

50/4, ANR Complex, Taluk Office Road, Hosur

Cell:9994920701, 9894154304

Er. J. PARVISH, B.E., M.Sc. (Structural)

Structural Engineer Grade - I (BANTDA)

(SE-GR-I, 02/2019, Valid up to 09.04.2024)

Mobile: 9655223333 / 9790080750