

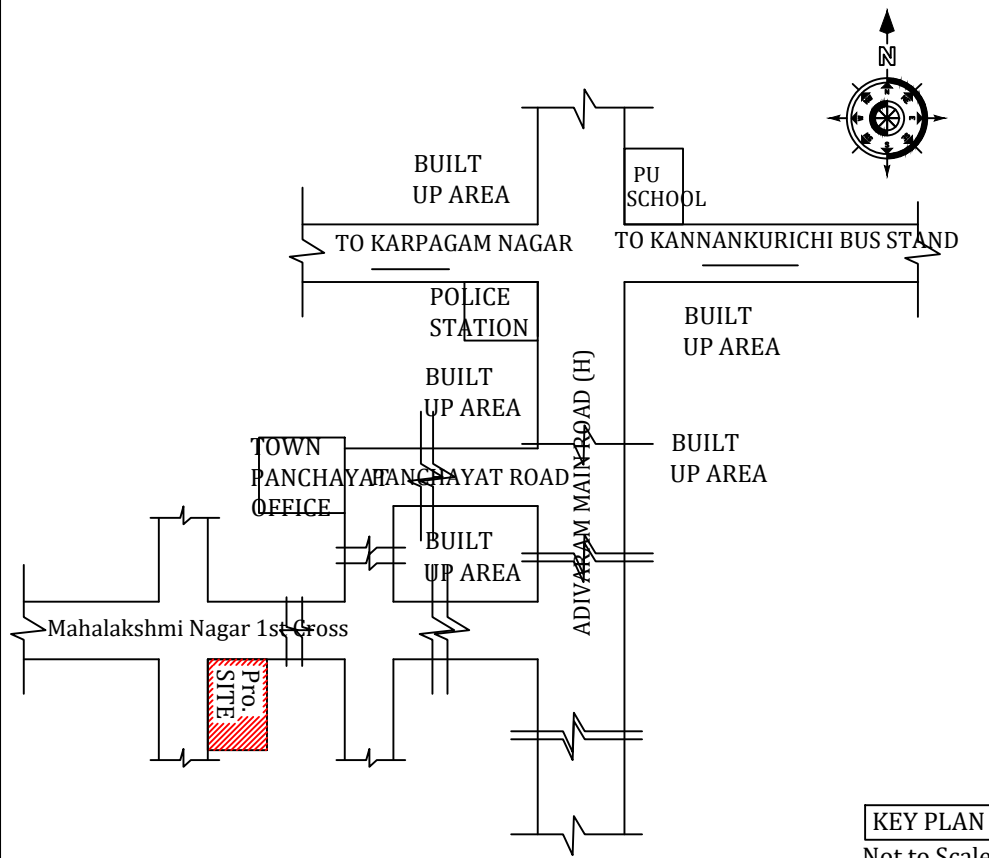
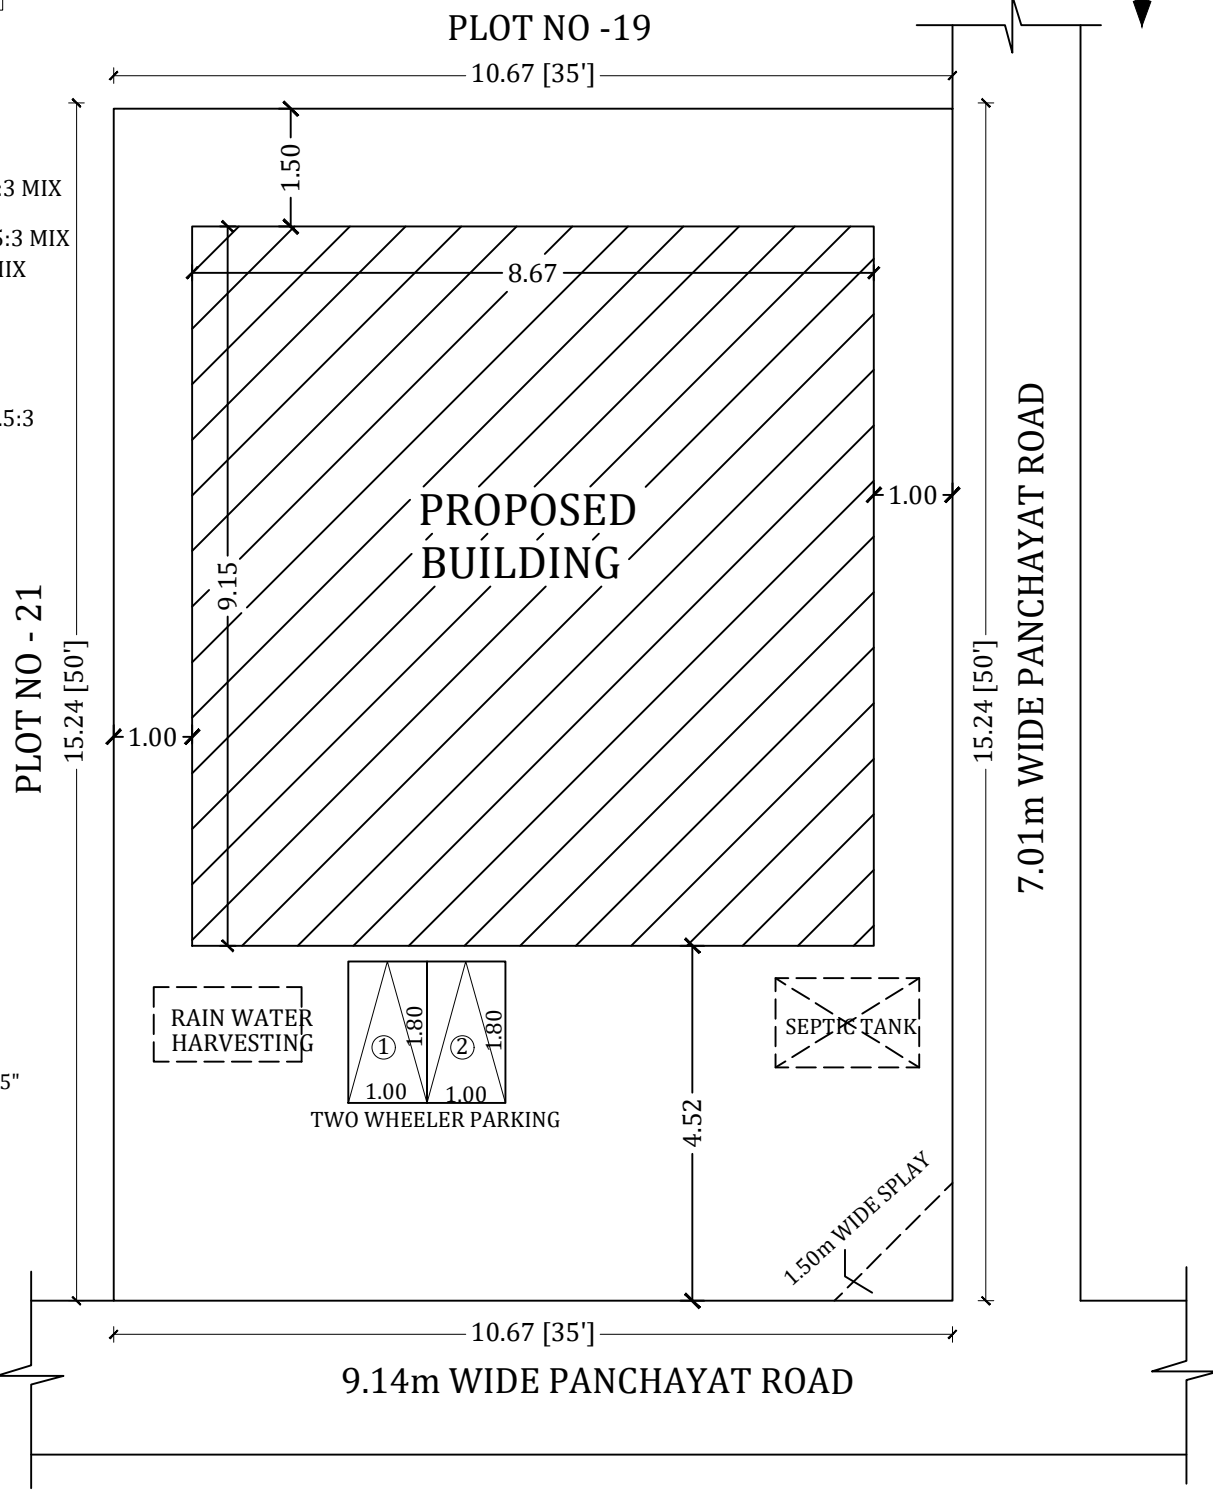
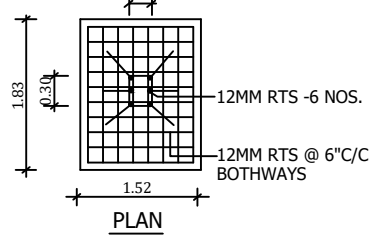
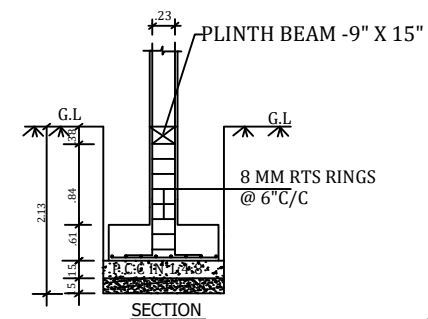
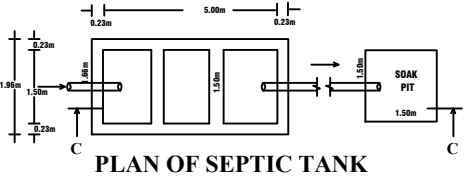
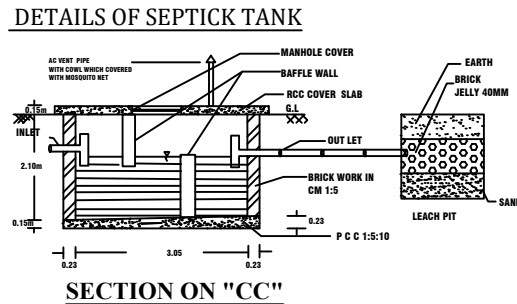
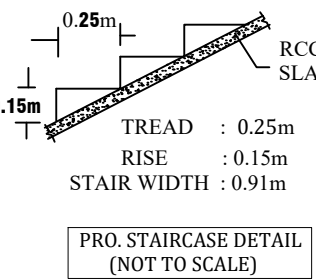
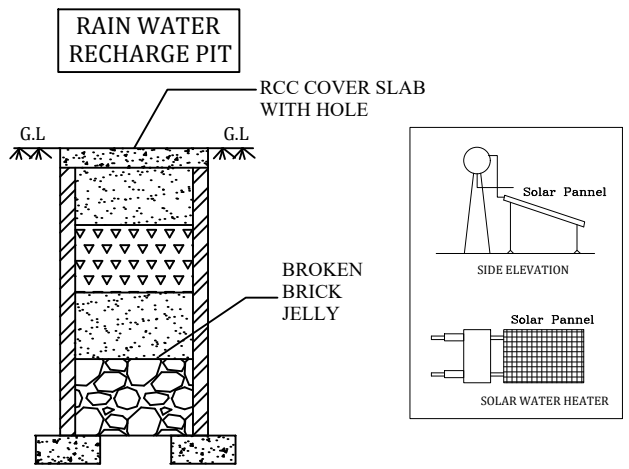
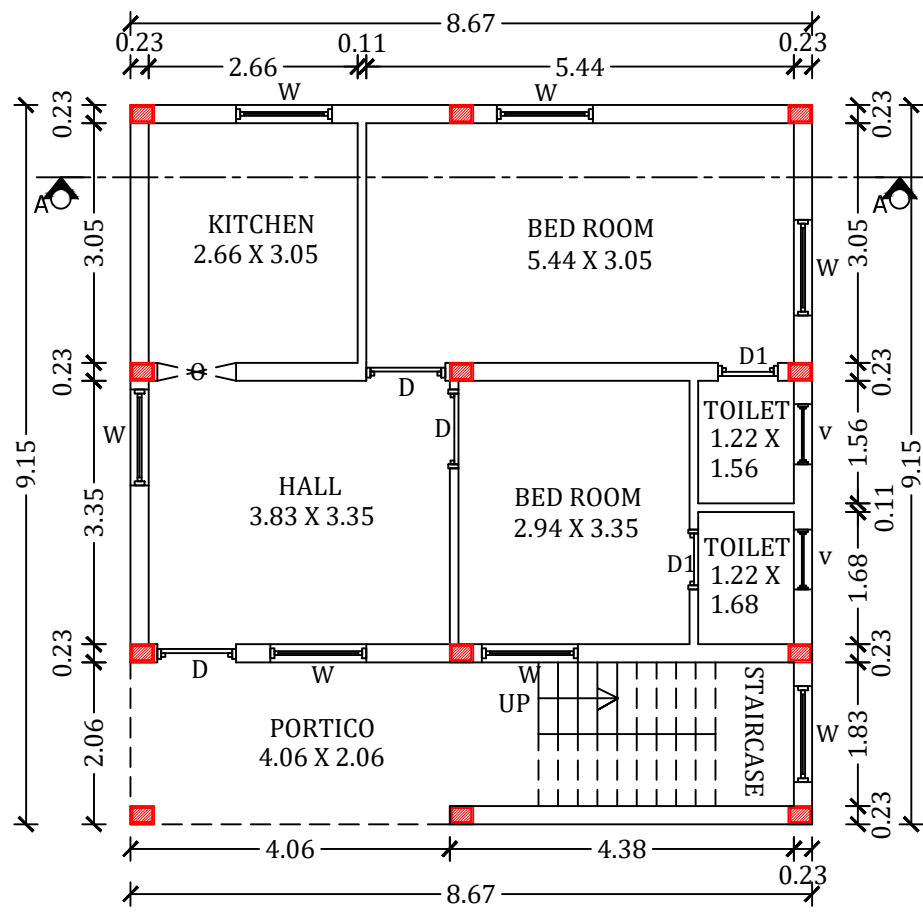


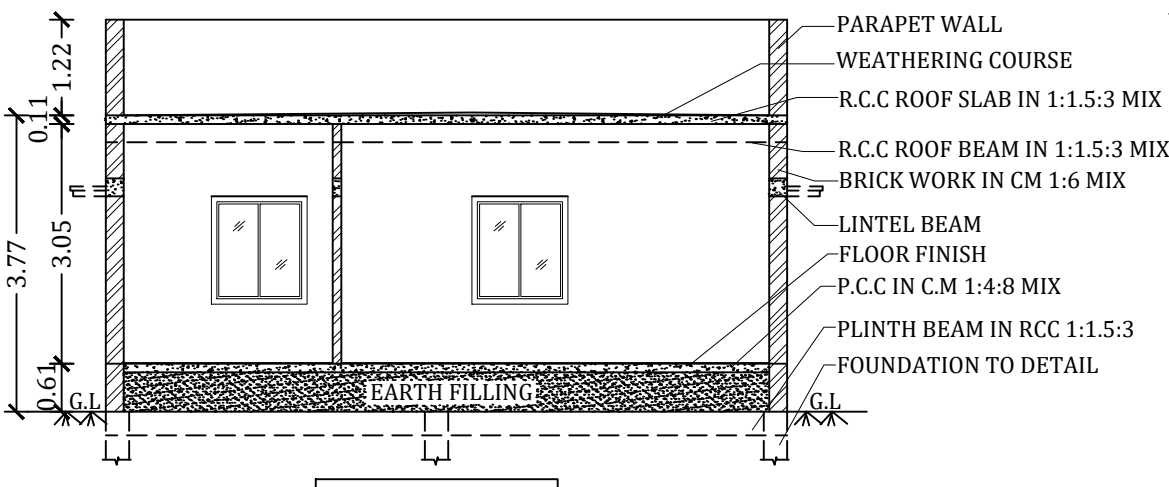

PLAN SHOWING THE PROPOSED RE-CONSTRUCTION OF GROUND FLOOR PLAN OF R.C.C TERRACED RESIDENTIAL BUILDING IN S.F.NO - 34/1P,NEW WARD-14(OLD WARD-12),PLOT NO-20, MAHALAKSHMI NAGAR, KANNANKURICHI TOWN PANCHAYAT, SALEM TALUK & DISTRICT. (APPROVED LAYOUT NO :- LP/DTCP. NO - 563/90). (AFTER DEMOLISHING THE EXISTING BUILDING AT D.NO - 25).

NAME OF THE APPLICANT = 1. Mrs.E.SAKTHI SUBITHA D/o Mr.ELANGO.

SCALE:- 1:100

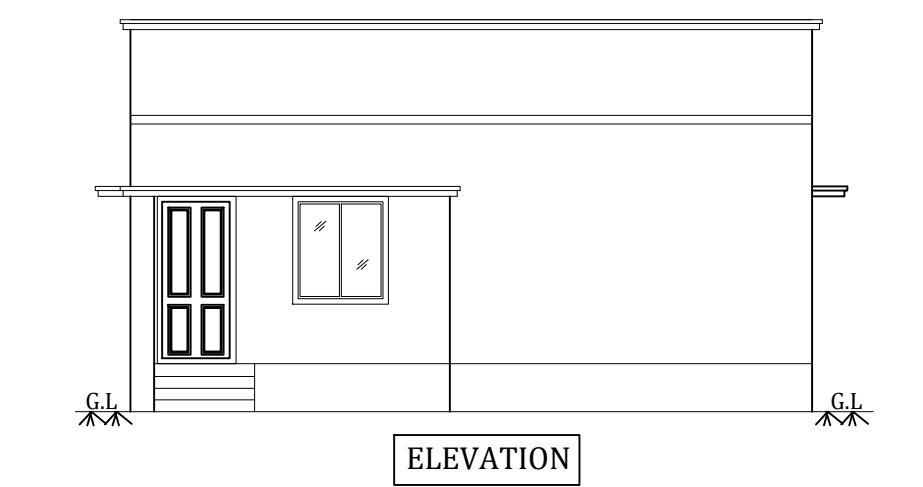

AREA DETAILS :-		
PARTICULARS	SQ.FT	SQ.MT
AREA OF THE SITE (AS PER DEED)	1742.00	161.83
AREA OF THE PRO.BUILDING (G.F)	853.90	79.33
AREA OF THE VACANT SITE	888.10	82.50
JOINERY DETAILS		
DOOR (D) = 1.00 X 2.13	NO. OF TWO WHEELER PARKING PROVIDED = 2Nos X 1.00 X 1.80	
DOOR (D1) = 0.76 X 2.13		
WINDOW (W) = 1.22 X 1.37	BOUNDARY SHOWN =	
VENTILATOR (V) = 0.76 X 0.76	PROPOSED SHOWN =	
OPEN (O) = 1.00 X 2.13	NOTE:- ALL DIMENSIONS ARE IN M UNLESS OTHERWISE SPECIFIED	

APPLICANT:-

ENGINEER:-

Er.C.BALAKRISHNAN, D.C.E.,
MURUGA BUILDERS,
LICENSED BUILDING SURVEYOR,
19, 2nd WARD , SARAVANAN NAGAR,
KANNANKURICHI,SALEM -636008.
CELL -99526 -11142.